

DESIGN AND EXPLANATORY NOTES

1.) EXTERIOR DOOR LOCATIONS ARE TAKEN FROM THE EXTERIOR FACE OF THE NAILERS AND ARE TO THE CENTER OF THE DOOR UNIT. VERIFY ALL DOOR LOCATIONS WITH THE OWNER.


OFFICE: MONTROSE, CO.
JOB NO.: 145-125512

JOHN COLETTA
DALLAS, TEXAS


DRAWN BY: SHH
DATE: 9/11/2023
CHECKED BY: CES
DATE: 9/15/2023
REVISED DATE: 9/26/2023
REVISED DATE:
REVISED DATE:




SCALE: AS NOTED
SHEET NO. 4 OF 6

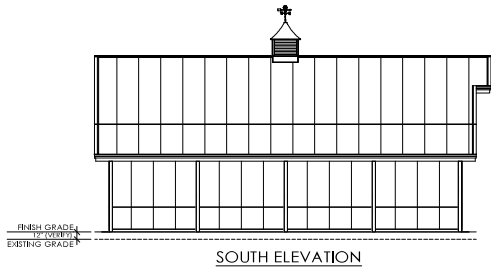


SOUTH ELEVATION

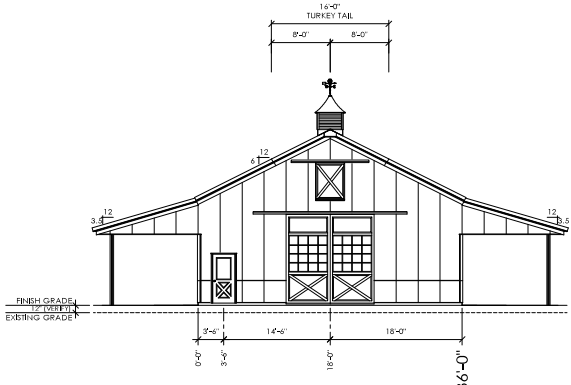

EAST ELEVATION

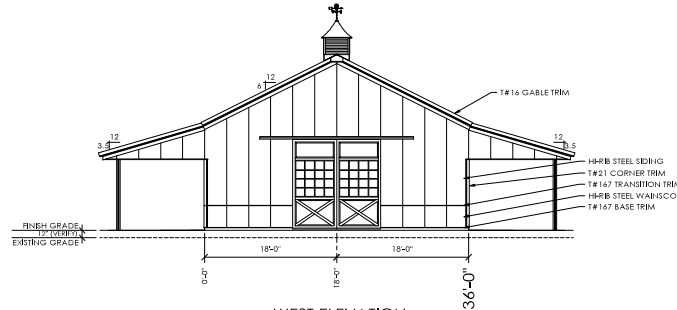

WEST ELEVATION

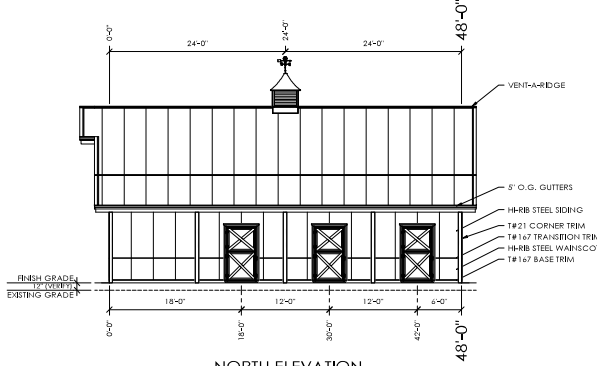

NORTH ELEVATION

SCALE: 1" = 4'-0"