


LOT 3 OF SKI VIEW ESTATES

CHB=S0°47'04"E

① SITE PLAN
1" = 20'-0"

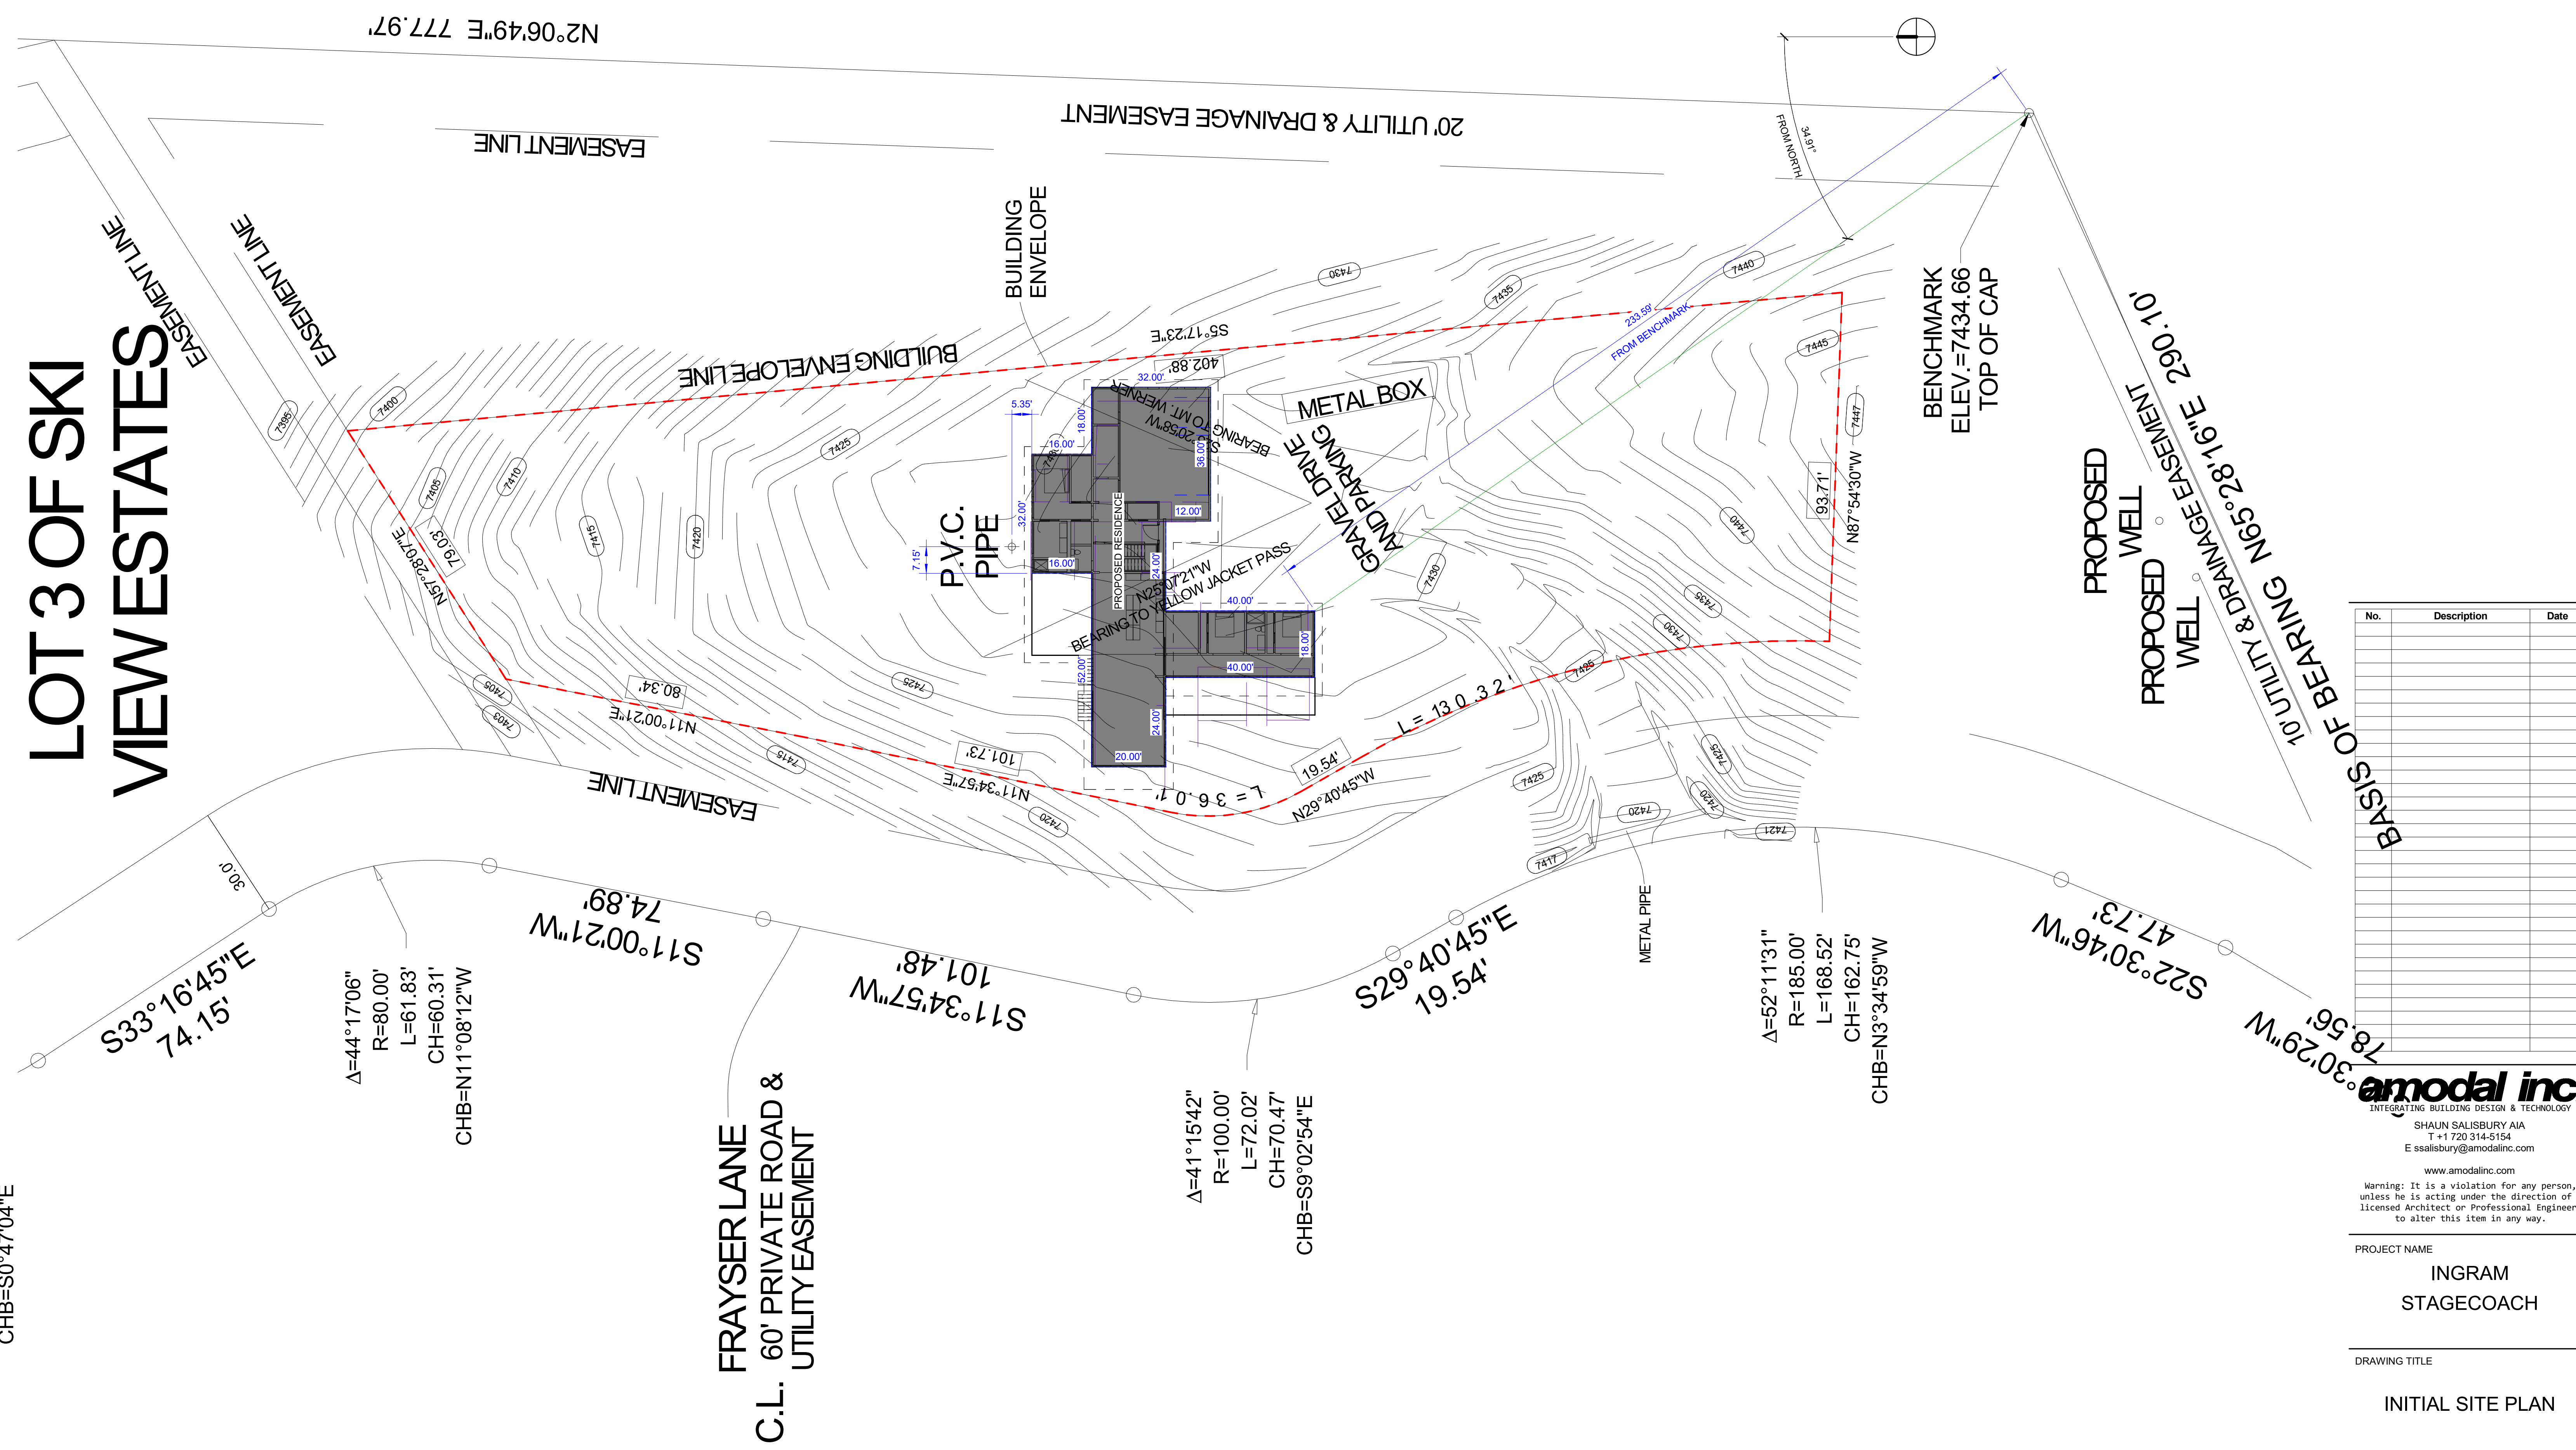

No.	Description	Date


amodal inc.
 INTEGRATING BUILDING DESIGN & TECHNOLOGY
 SHAUN SALISBURY AIA
 T +1 720 314-5154
 E ssalisbury@amodalinc.com
 www.amodalinc.com

Warning: It is a violation for any person, unless he is acting under the direction of a licensed Architect or Professional Engineer, to alter this item in any way.

PROJECT NAME
INGRAM STAGECOACH

DRAWING TITLE
INITIAL SITE PLAN

SEAL & SIGNATURE	DATE	10/12/2023
	PROJ. NO.	2305
	DRAWN BY	AI
	CHECKED BY	SS
	DWG. NO.	SK-00.1

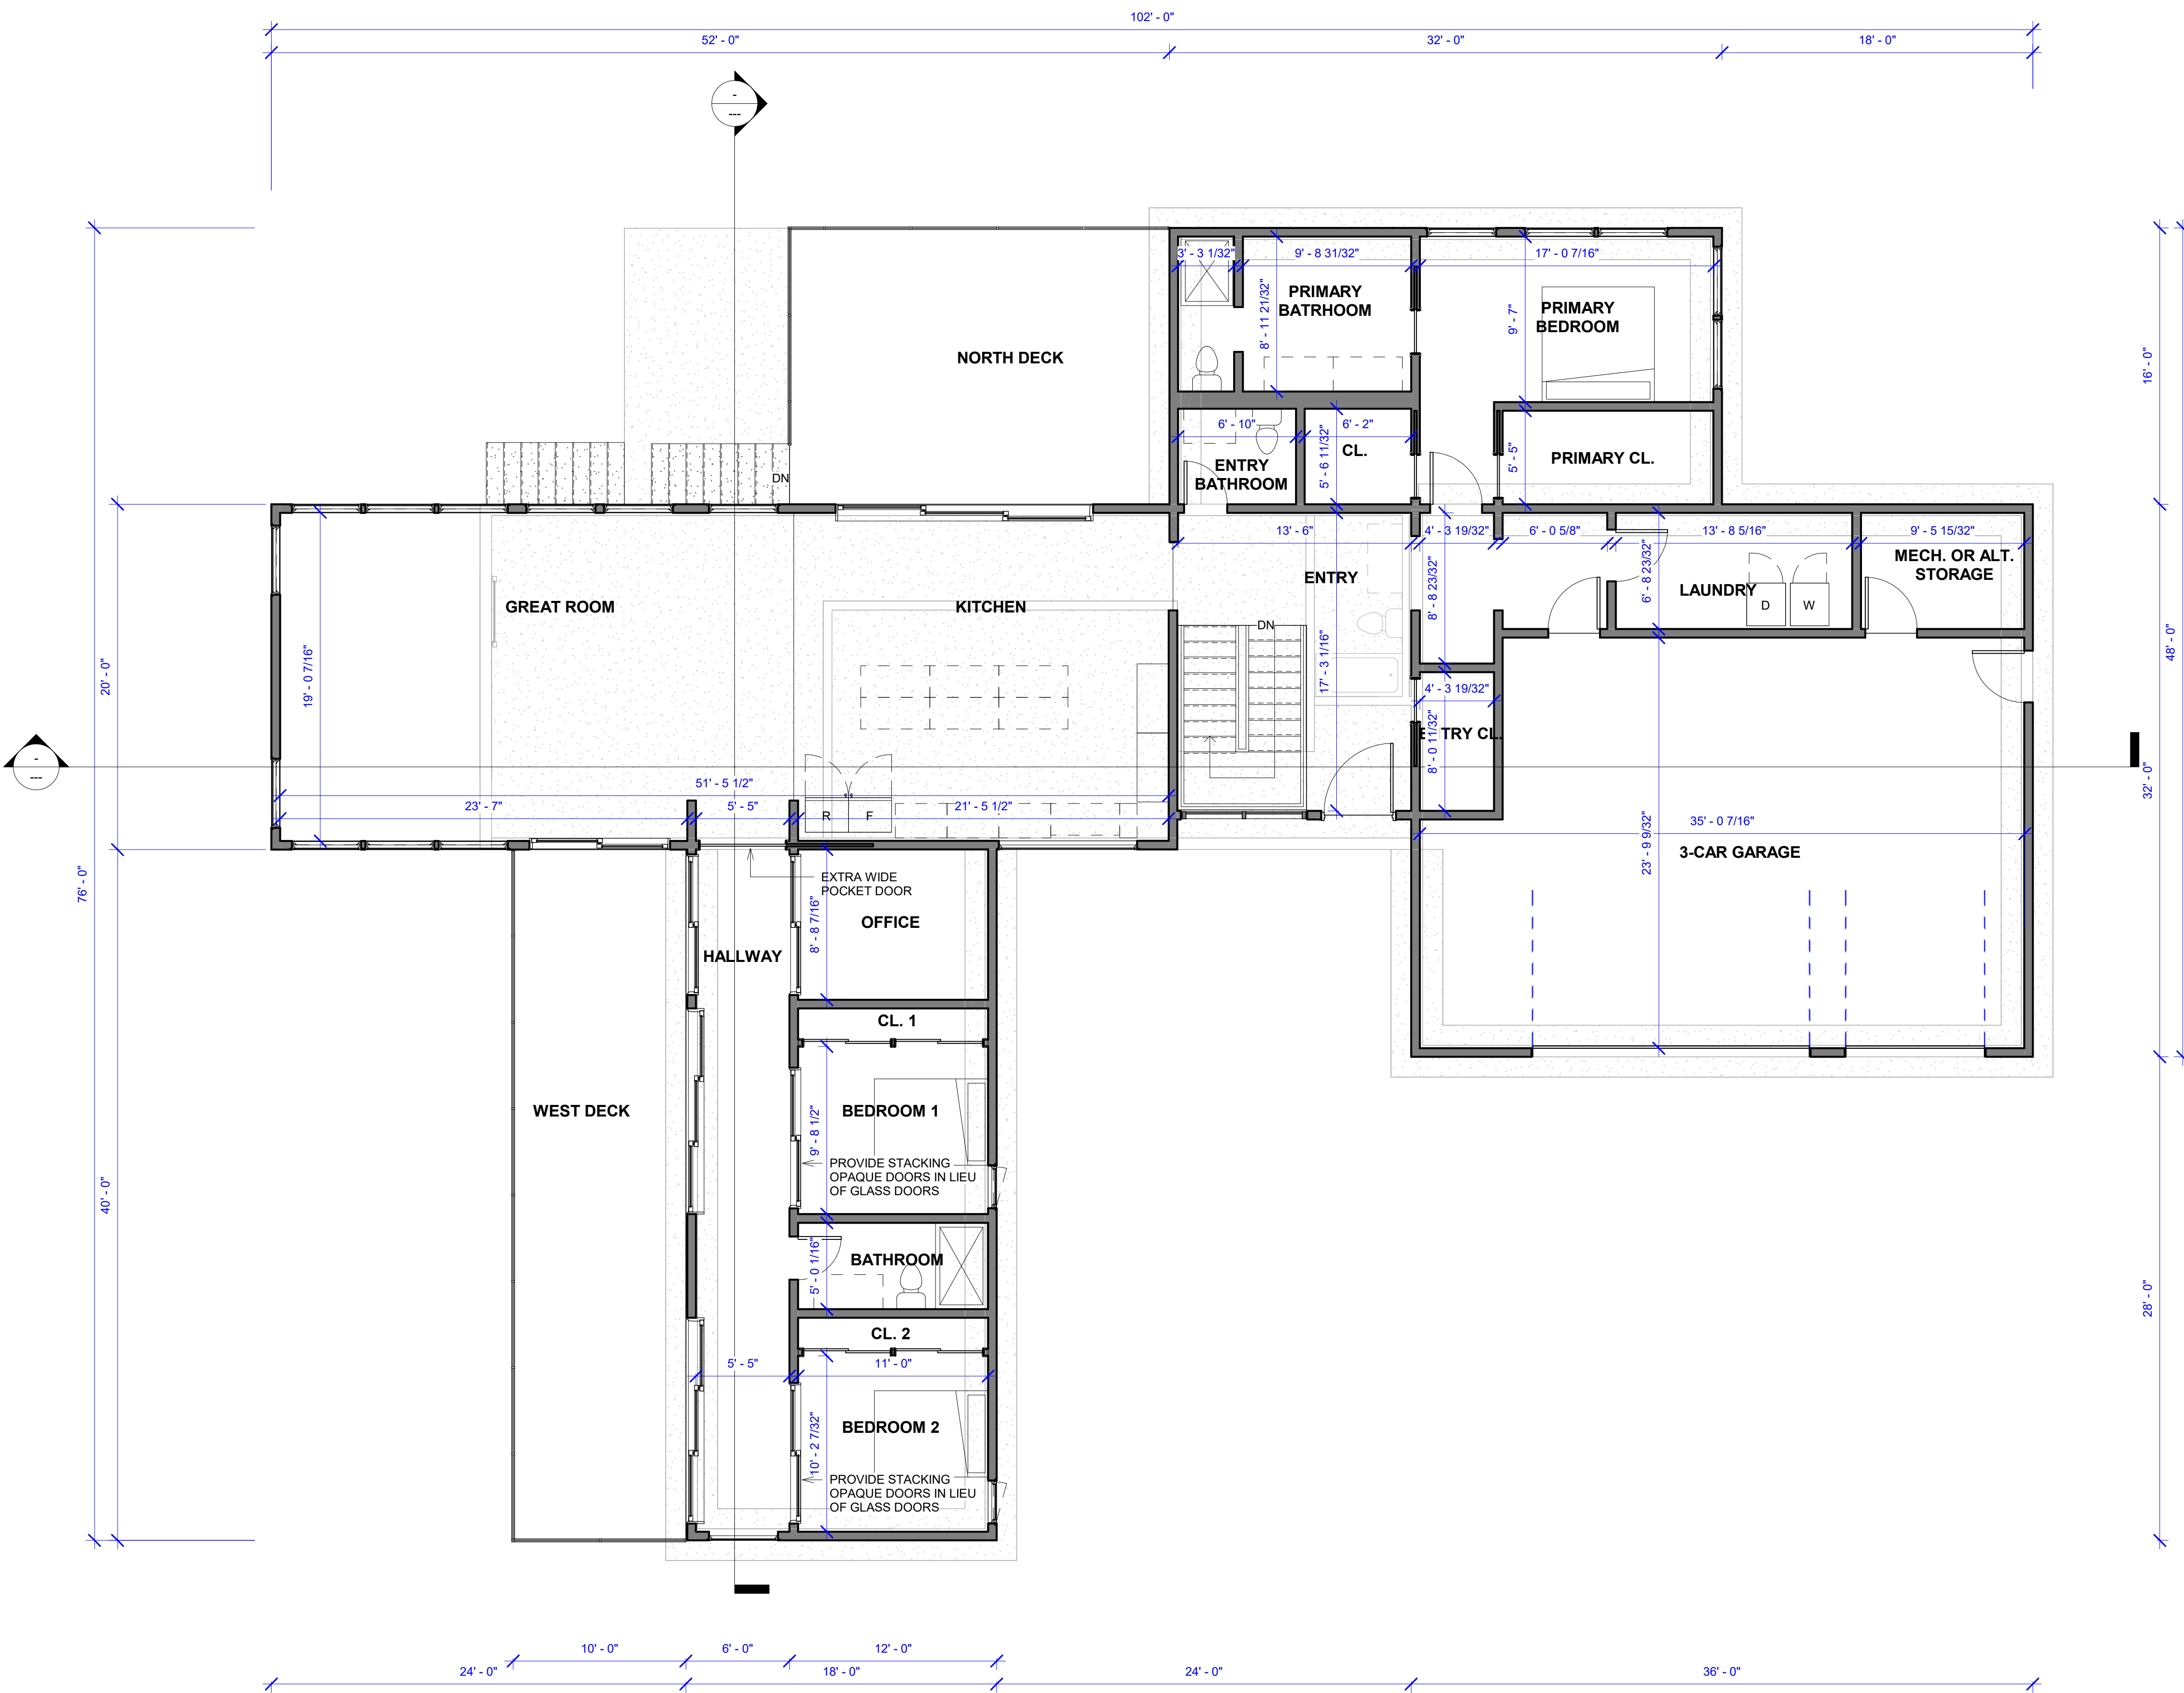

1 Level 1 T.O. Subfloor
3/16" = 1'-0"

No.	Description	Date


amodal inc.
INTEGRATING BUILDING DESIGN & TECHNOLOGY
SHAUN SALISBURY AIA
T +1 720 314-5154
E ssalisbury@amodalinc.com
www.amodalinc.com

Warning: It is a violation for any person, unless he is acting under the direction of a licensed Architect or Professional Engineer, to alter this item in any way.

PROJECT NAME
**INGRAM
STAGECOACH**

DRAWING TITLE
**CONCEPT 1
FLOORPLAN**

SEAL & SIGNATURE	DATE	10/12/2023
	PROJ NO.	2305
	DRAWN BY	AI
	CHECKED BY	SS
	DWG NO.	SK-01

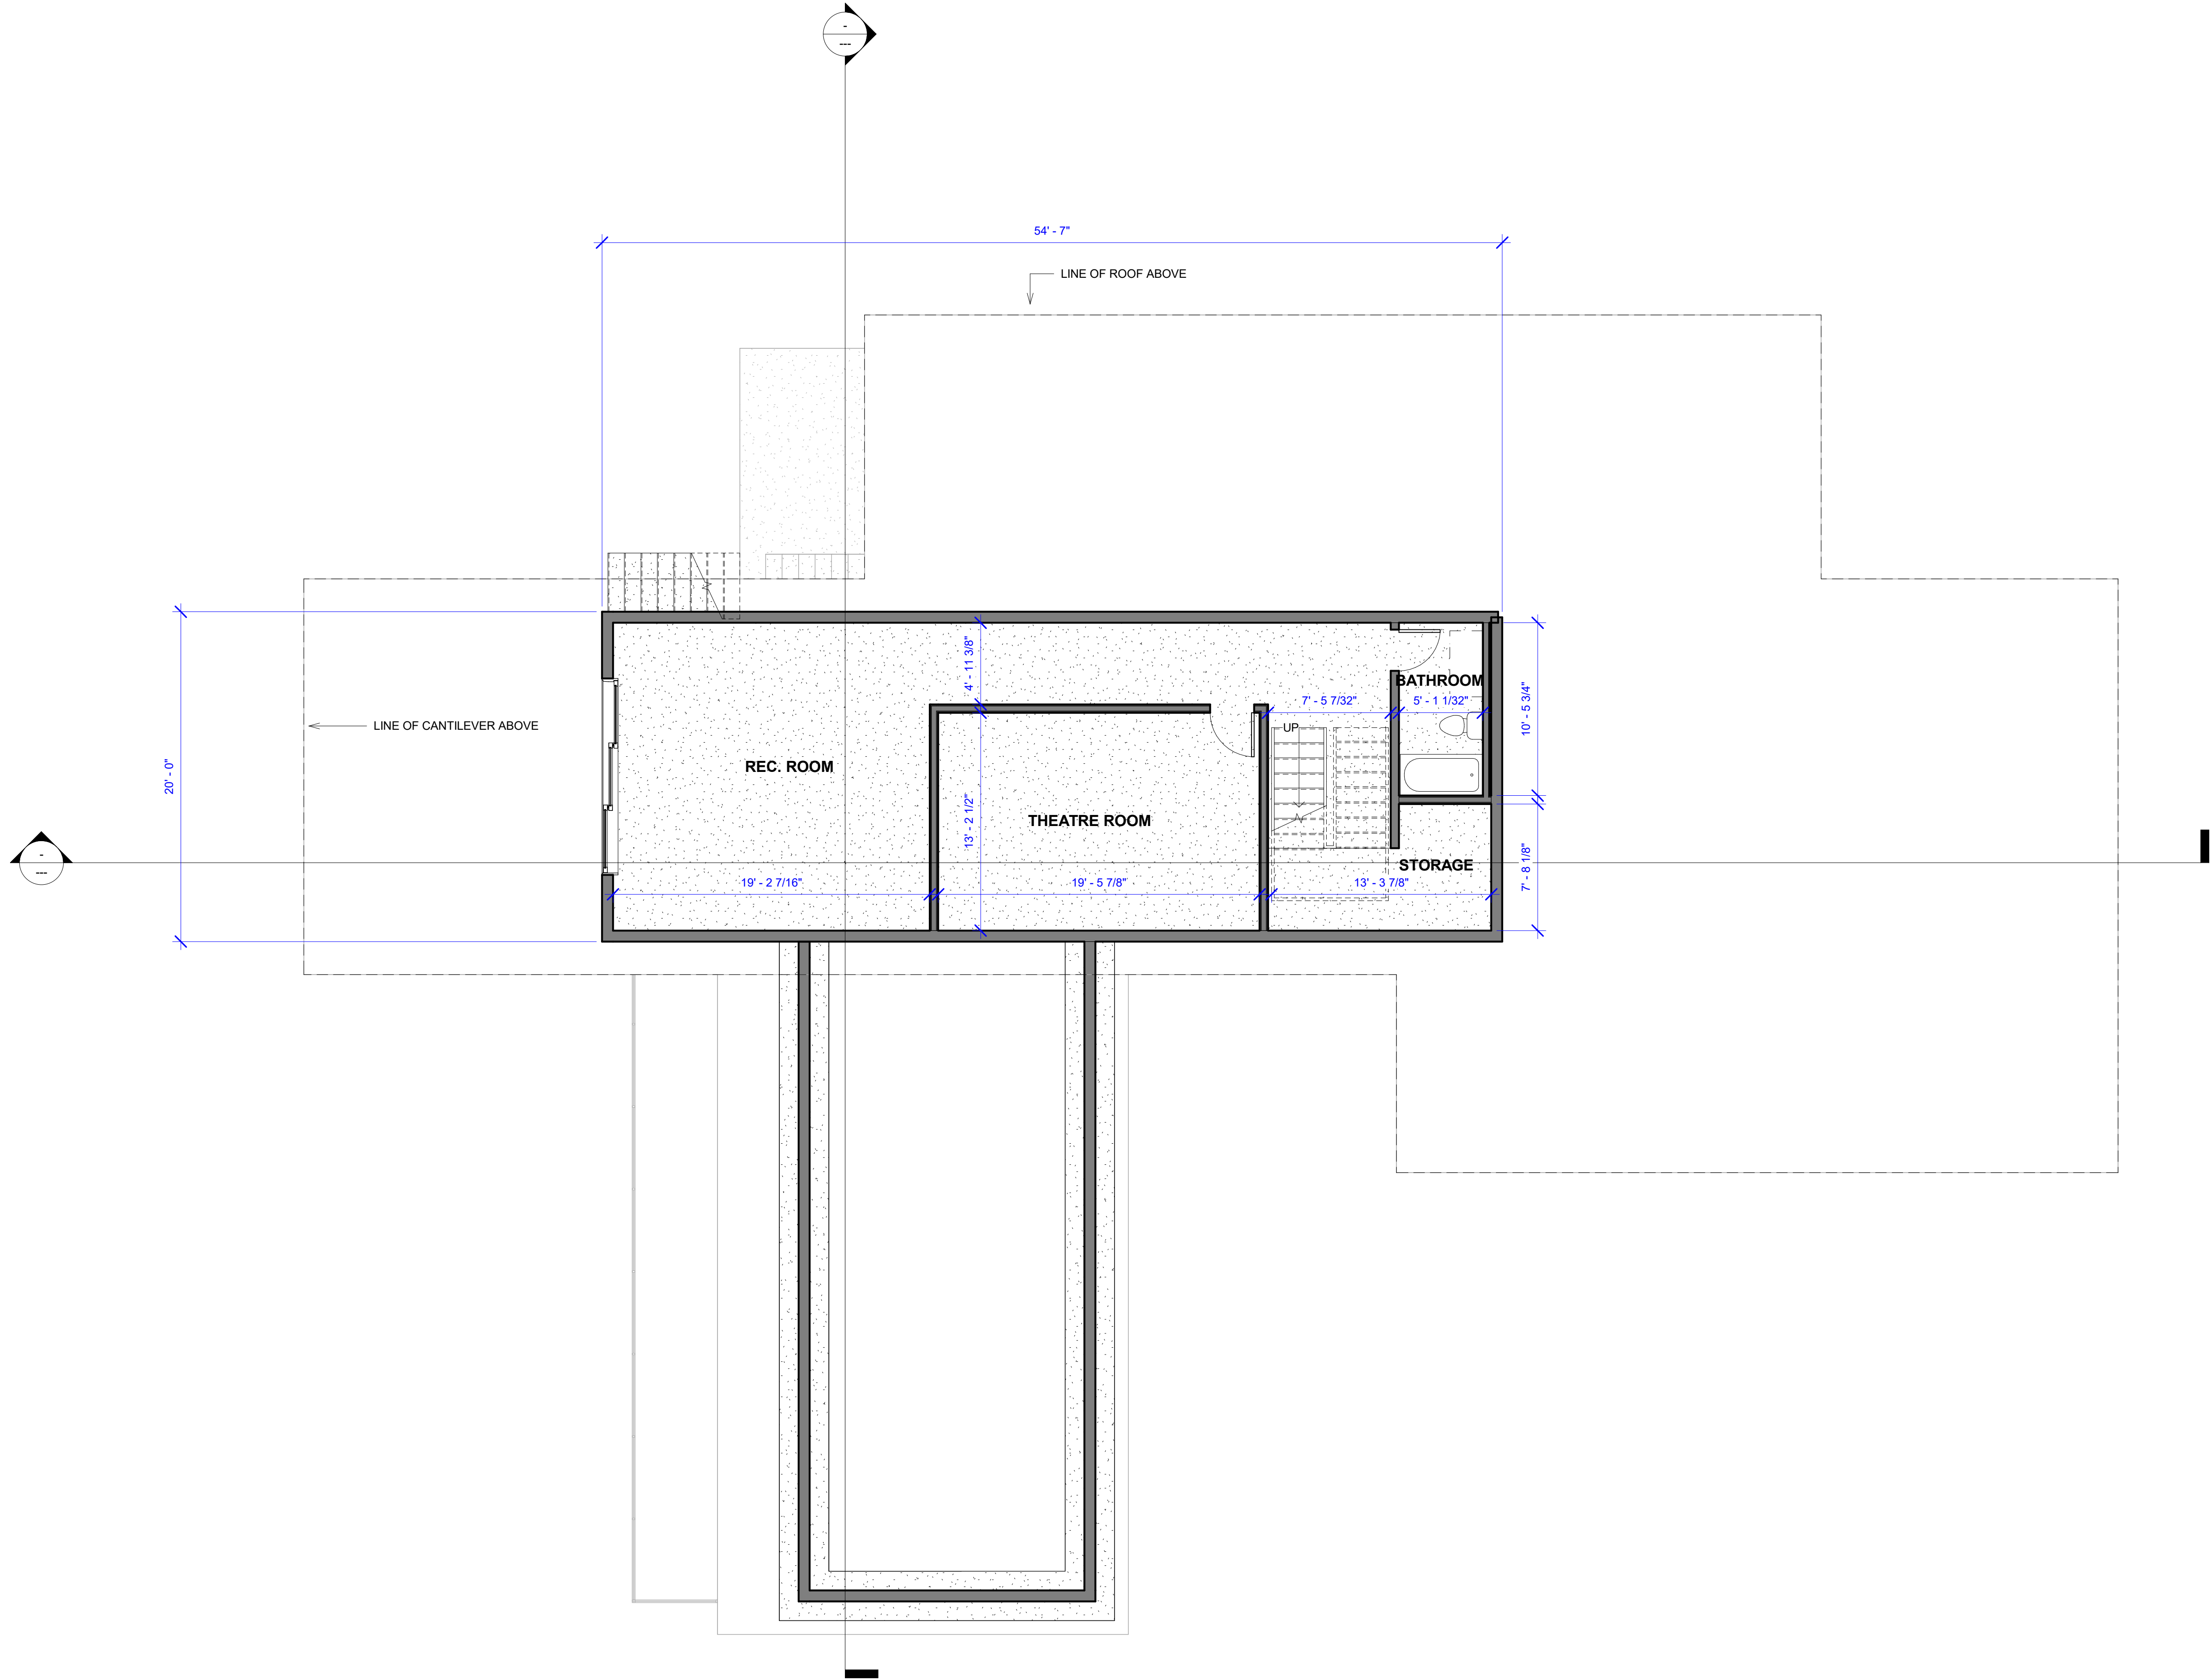

1 Level 00 - T.O. Basement Slab
 3/16" = 1'-0"

No.	Description	Date

amodal inc.
 INTEGRATING BUILDING DESIGN & TECHNOLOGY
 SHAUN SALISBURY AIA
 T +1 720 314-5154
 E ssalisbury@amodalinc.com
 www.amodalinc.com

Warning: It is a violation for any person, unless he is acting under the direction of a licensed Architect or Professional Engineer, to alter this item in any way.

PROJECT NAME
**INGRAM
 STAGECOACH**

DRAWING TITLE
**CONCEPT 1
 FLOORPLAN**

SEAL & SIGNATURE _____ DATE 10/12/2023
 PROJ NO. 2305
 DRAWN BY AI
 CHECKED BY SS
 DWG NO. **SK-02**