


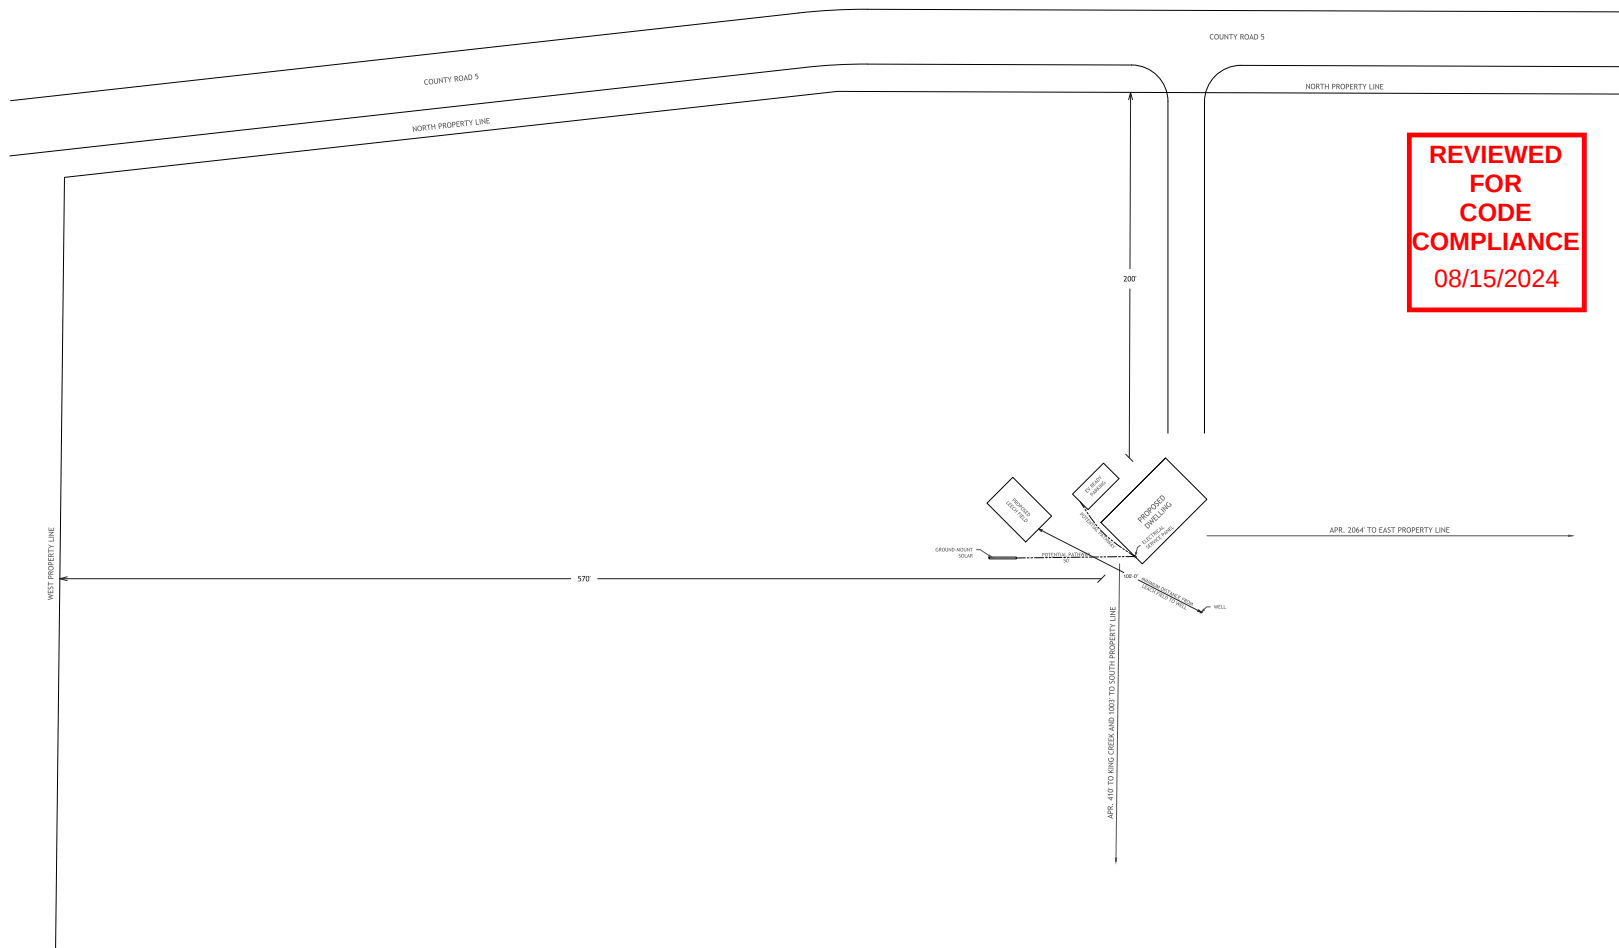

Design Company:
DELINEATORS PLUS
10 COUNTY ROAD 22
CRAIG, CO 81625
PH. (970) 291-8457
ivan@delineatorsplus.com

Engineering Consultant:

Stamp & Signature:

Owner Name & Address:

ELAM SWARY
6996 COUNTY ROAD FF
LAJARA, CO 81400

Project Address:

32755 COUNTY ROAD 5
TOPONAS, CO 80479

Contractor Name & Address:

General Notes

No.	Revision/Issue	Date

Drawn By: IVAN ZOOK

Date Issued: 4/17/2024

Drawing Number:

A-100

1 SITE PLAN (DEPICTING NORTHWEST PORTION OF 61.852 ACRE TRACT OWNED BY ELAM SWARY)

SCALE: 1/2" = 1'-0"