

SITE PLAN NOTES

- 1

SLOPED PICNIC AREA W/ GRADE (1:12) W/ SYNTHETIC TURF BY "PLAYGROUND GRASS", COLOR: GOLD
- 2

SHORT RIP RAP RETAINING WALL - SEE ARCHITECTURALS
- 3

CROSS AISLE: ACCESSIBLE CHAIR AND CAMP CHAIR AREA ALONG BACK WALL
- 4

ACOUSTIC "C" REFLECTOR COLUMNS (TYP. OF 4) - ALTERNATE ADD / PHASE II (NOT APPLYING TO THIS PERMIT)
- 5

STEPPED SEATING AREA: SEE 3/A2.0 FOR SUBSURFACE DRAINAGE PLAN AT STAGE SEATING AREAS
- 6

VALLEY OVERLOOK AREA (AREA OF REFUGE)
- 7

12" RIP RAP STONE RETAINING WALLS
- 8


REMOVE NOTE FOR SOLAR BATTERY SYSTEM
- 9

ACCESSIBLE BREEZE PATH TO EXTEND UP TO AREA OF DISCHARGE FOR SECOND EXITING PATH FROM SEATING AREAS
- 10

SWITCHBACK PATH FOR PERFORMERS TO ACCESS GREEN ROOM (OLD SCHOOLHOUSE), COMPACTED BREEZE
- 11

FILL EXISTING SWALE W/ LAND BRIDGE USING COMPACTED ROAD BASE OR CRUSHER FINES AND PROVIDE METAL 18" MIN. CULVERT

MOVED AMPHITHEATER PAVILION 30 FT TO THE NORTH TO AVOID A SPRING IN THE BUILDING AREA

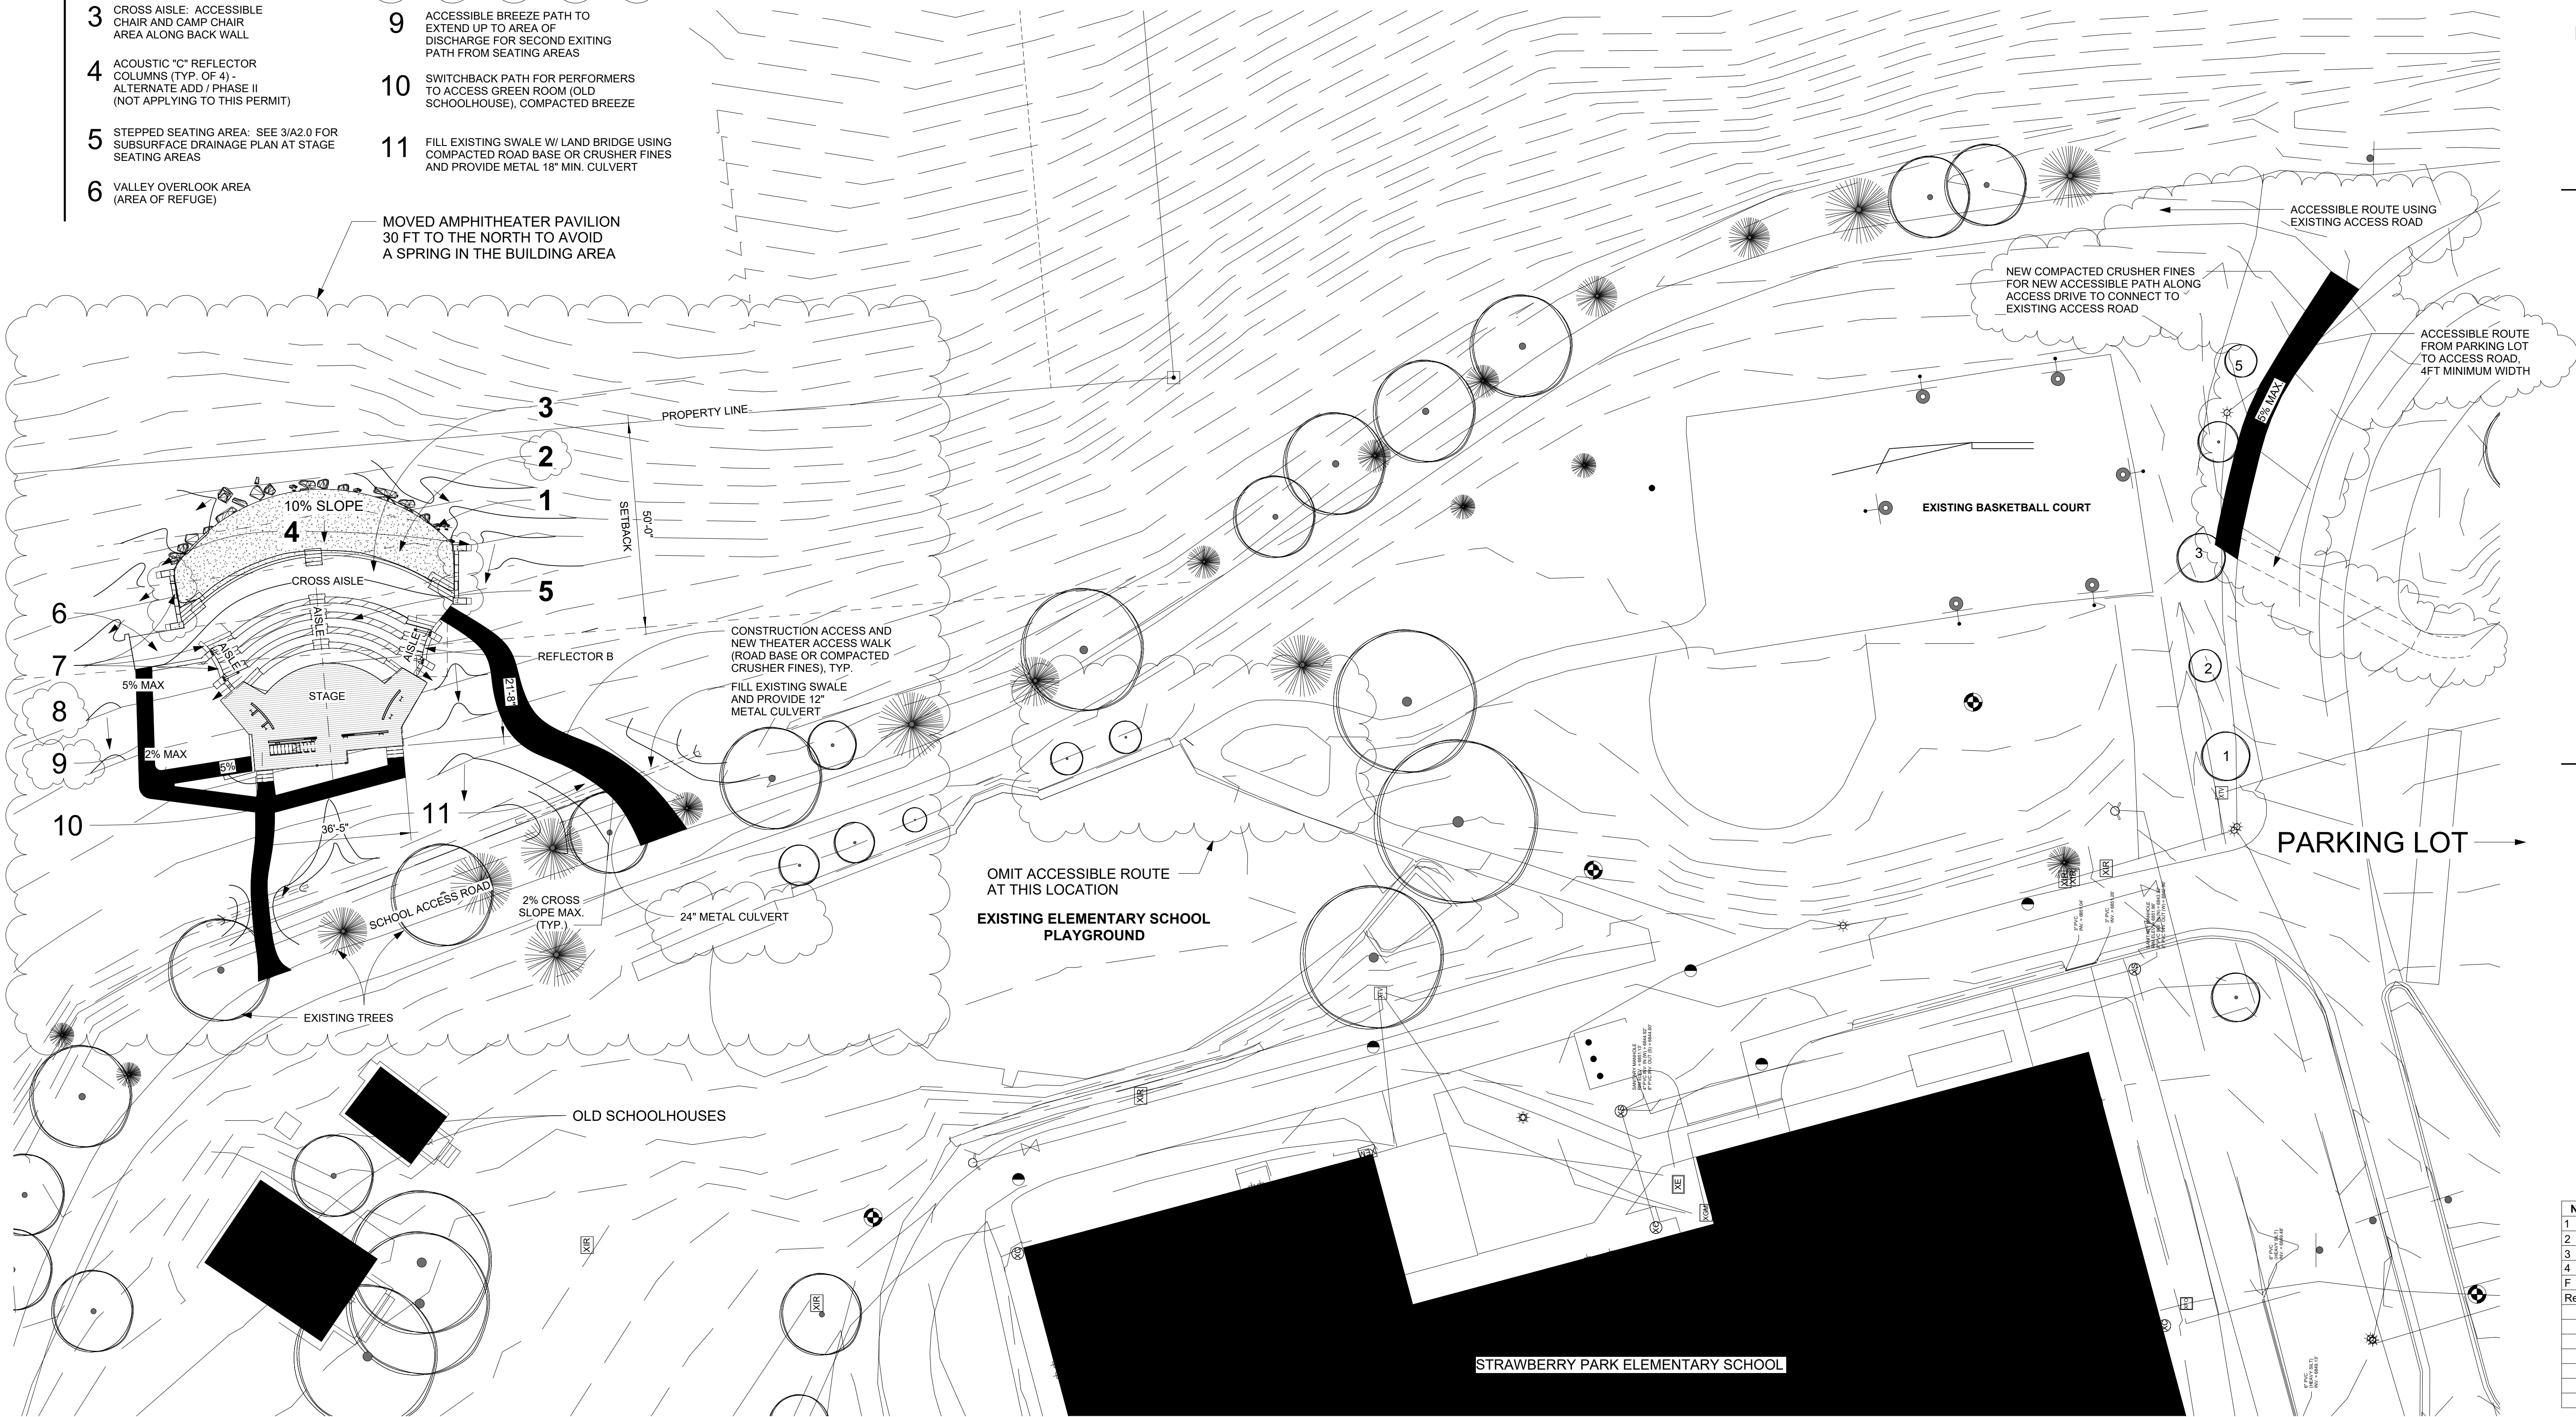

1 SITE PLAN  
1" = 20'-0"



UrbanRural Design, Inc.  
316 Willow Street  
Fort Collins, Colorado  
970.889.4004  
www.urbanruralarch.com

CONSULTANTS:

Reviewed for  
Code  
Compliance  
08/20/2024

Piknik Theater Amphitheater  
PIKNIK THEATRE  
Steamboat Springs, Colorado

No.	Description	Date
1	Revision 1	Date 1
2	Planning & SSSD Review	5.10.23
3	Building Permit Submission Set	6.2.23
4	RFP Proposal Set	9.7.23
F	Final Permit Submission	7.24.24
Rev 1	Amphitheater Location Revision	8.18.24

PROJECT AREA SITE  
PLAN

Project number	UR-21-10
Date	July 24, 2024
Drawn by	bam
Checked by	mh

A1.1

Scale 1" = 20'-0"