

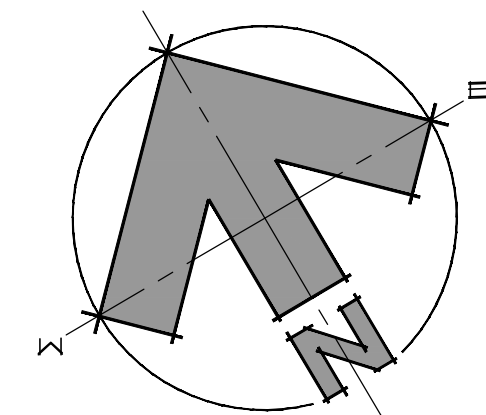


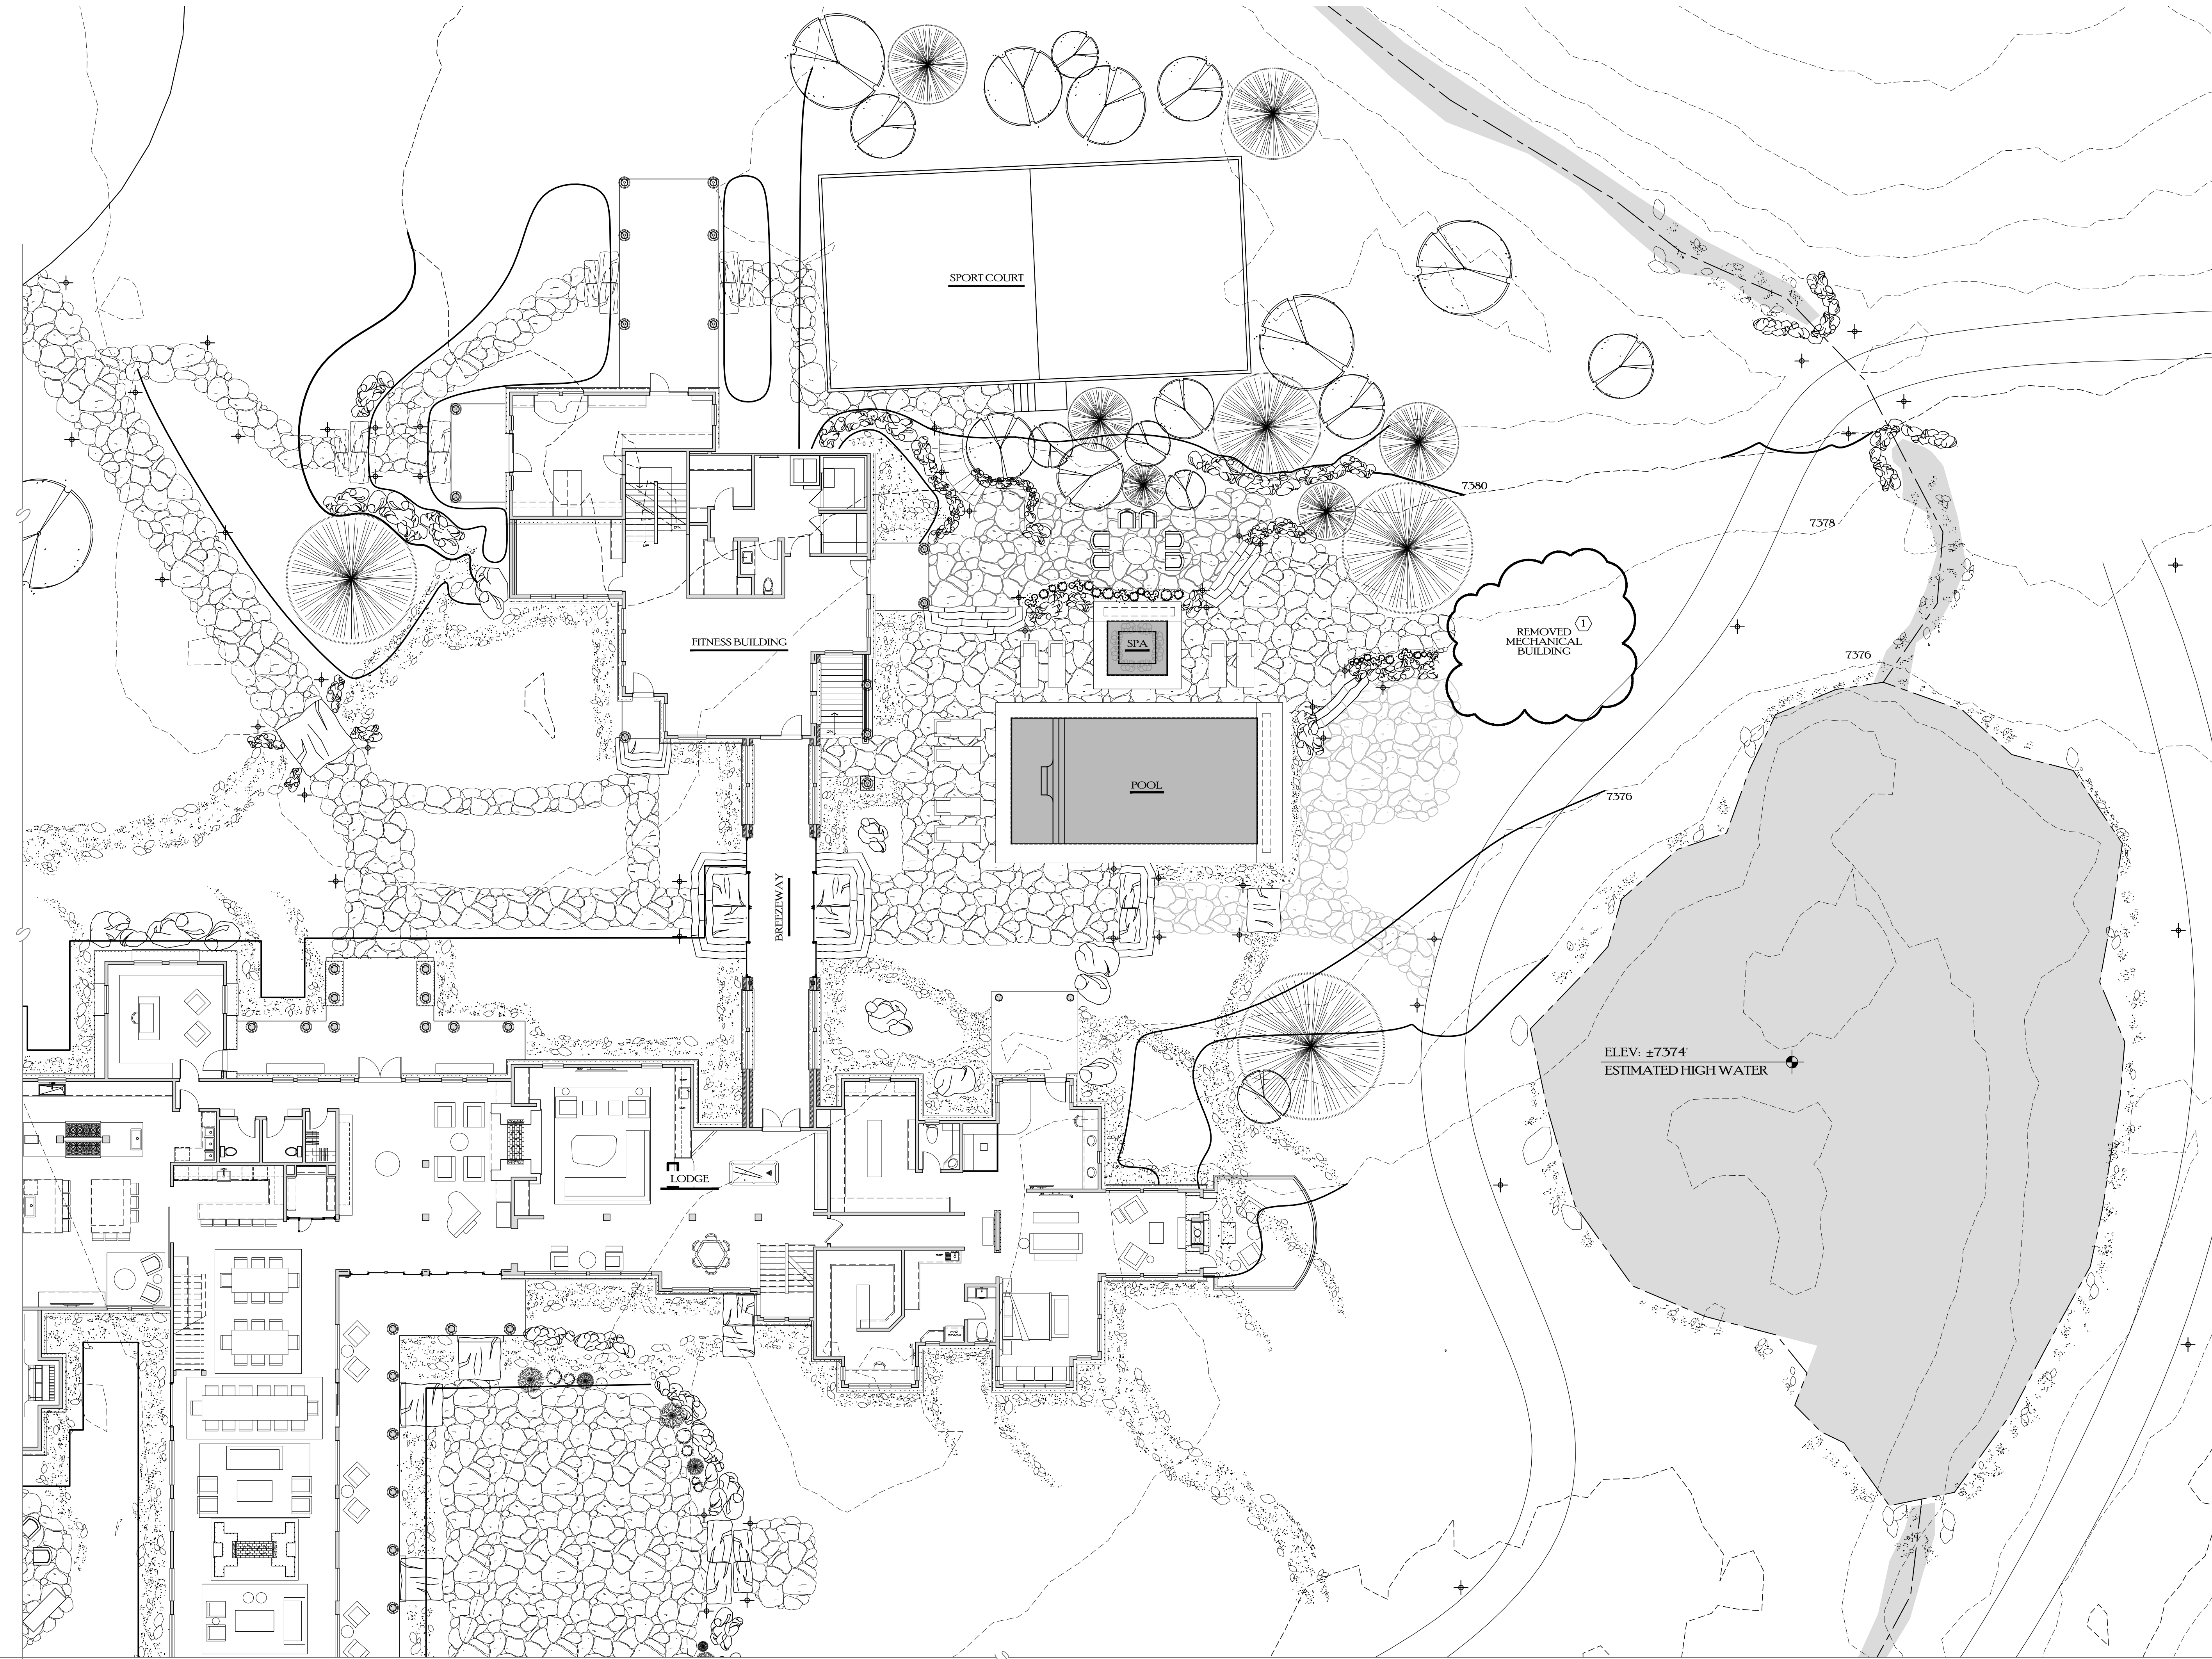

DWN BY:  
JPR / BWR  
DD:  
08/19/2024  
08/29/2024  
09/01/2024  
PERMIT ISSUE:  
09/06/2024  
COMMENT RESPONSE:  
10/08/2024

JOE PATRICK  
ROBBINS  
ARCHITECT  
BOX 1463 8704320  
STEAMBOAT SPRINGS  
COLORADO 80477

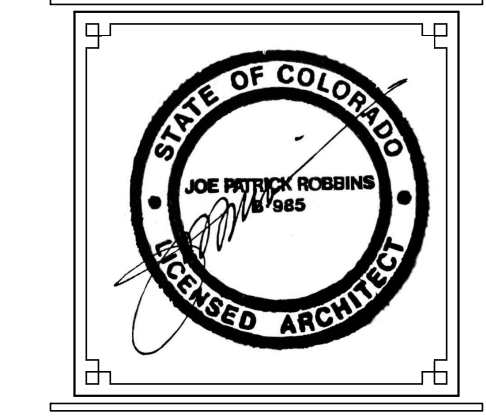

A NEW PLAN FOR THE  
**HOME RANCH**  
**POOL**  
**TERRACE**  
27315  
HOME RANCH ROAD  
ROUTT COUNTY  
COLORADO  
SHEET NUMBER

**SITE PLAN**

SCALE 1/16" = 1'-0"

**C-1.0**