


6/24/2024 4:59:00 PM

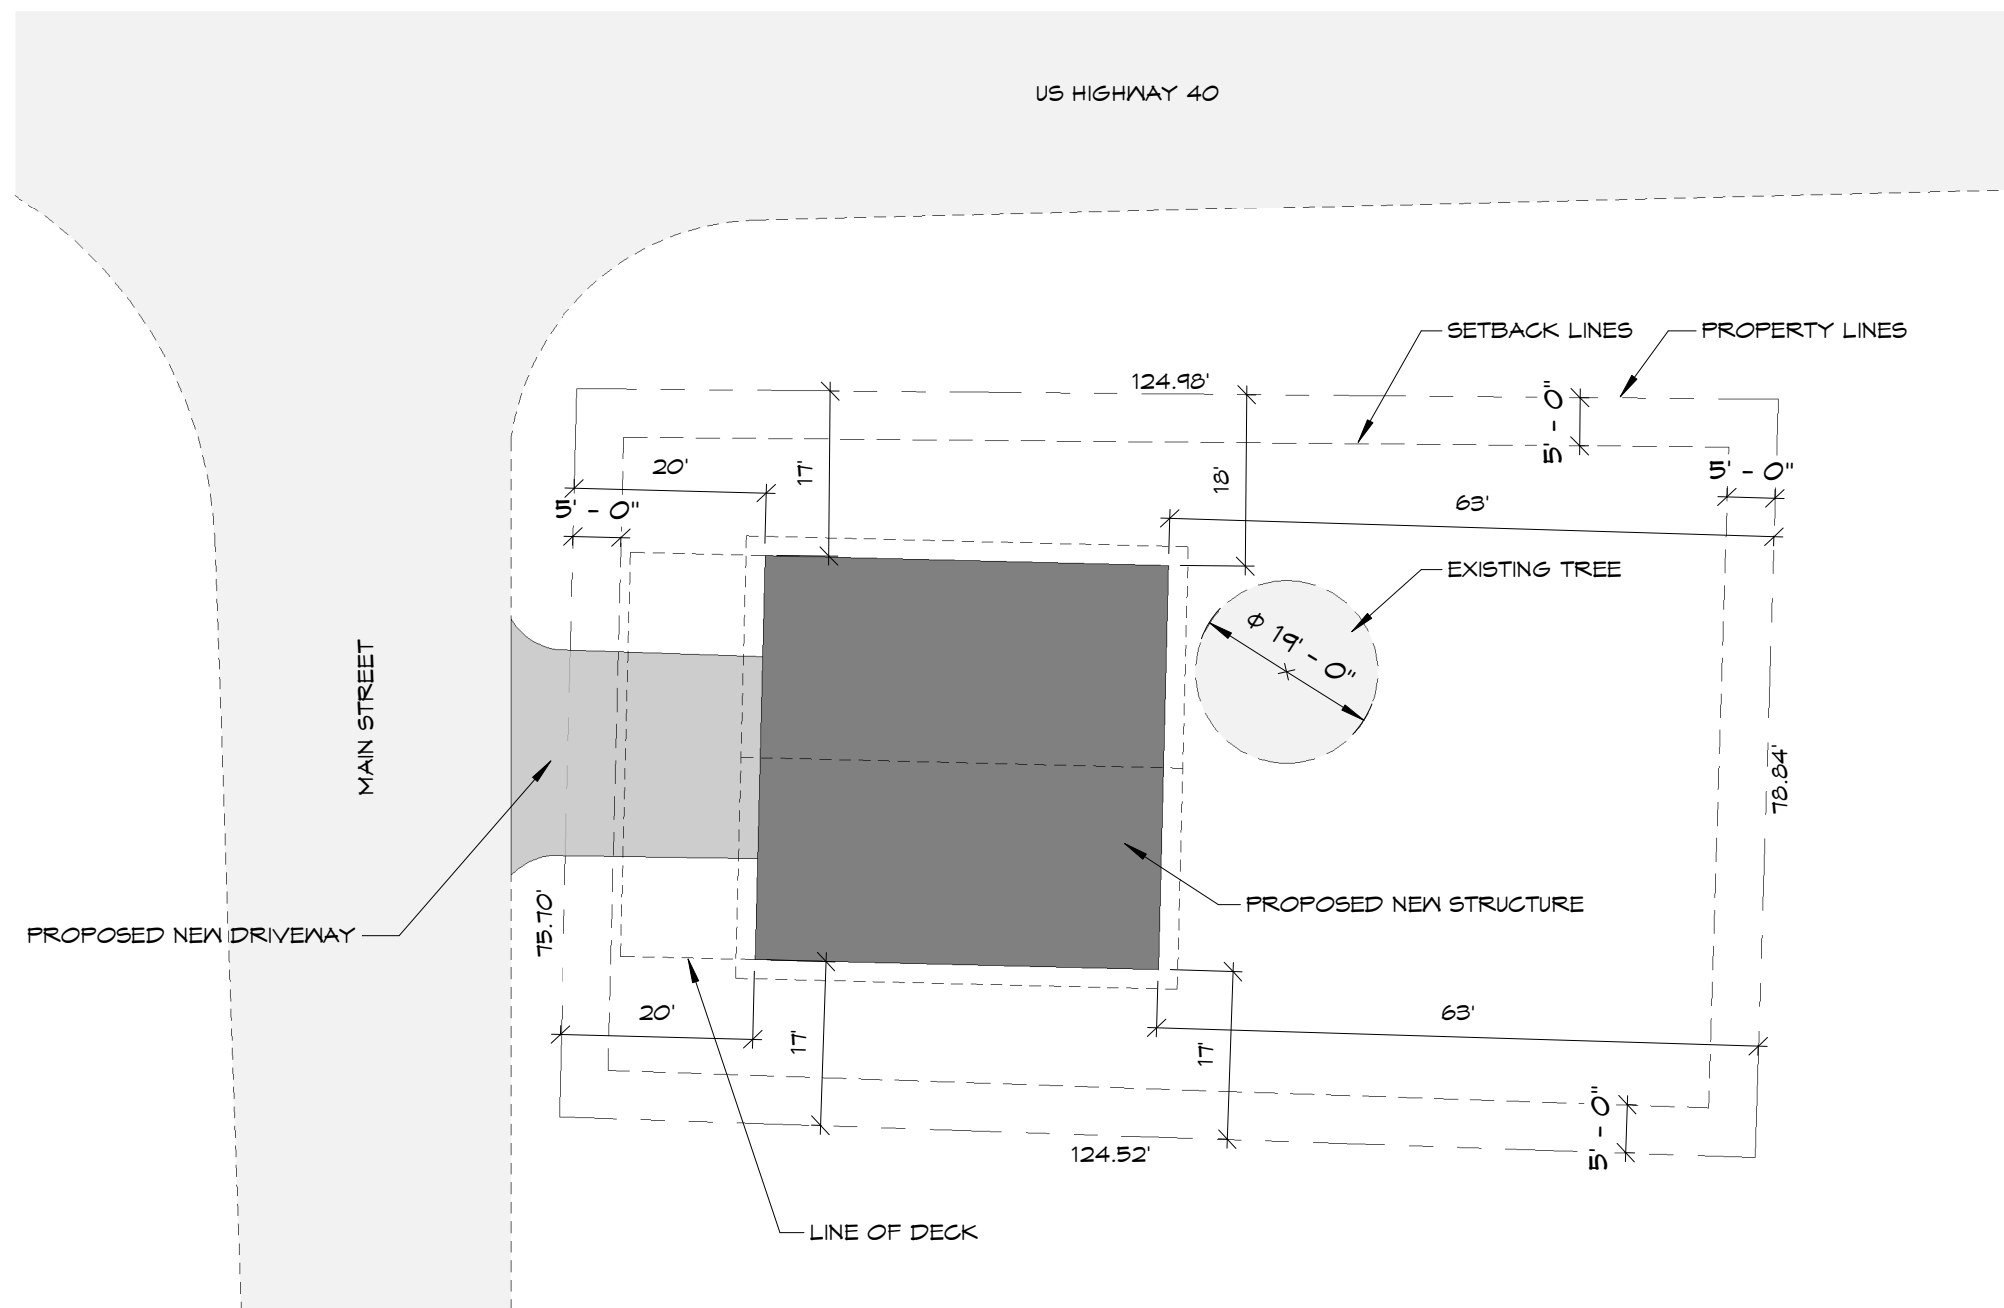

REVIEWED
FOR
CODE
COMPLIANCE
04/28/2025

1 SITE PLAN 11X17
1" = 20'-0"

BERLET 'SHASTA'
38980 MAIN STREET
MILNER, CO 80477



11251 SE 232nd Ave.
Damascus, OR 97089
(888) 975-2057 Office
(503) 863-3838 Fax
www.dcbuilding.com

Drawn By
KASH
06-24-24

