
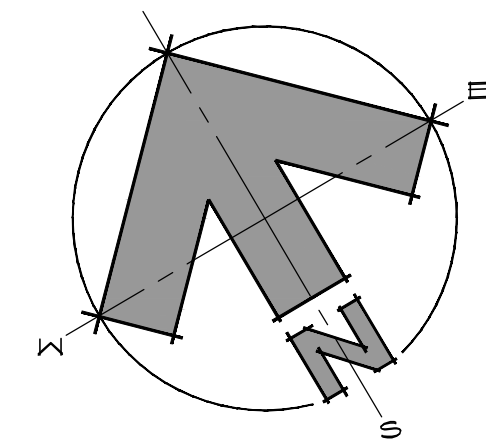


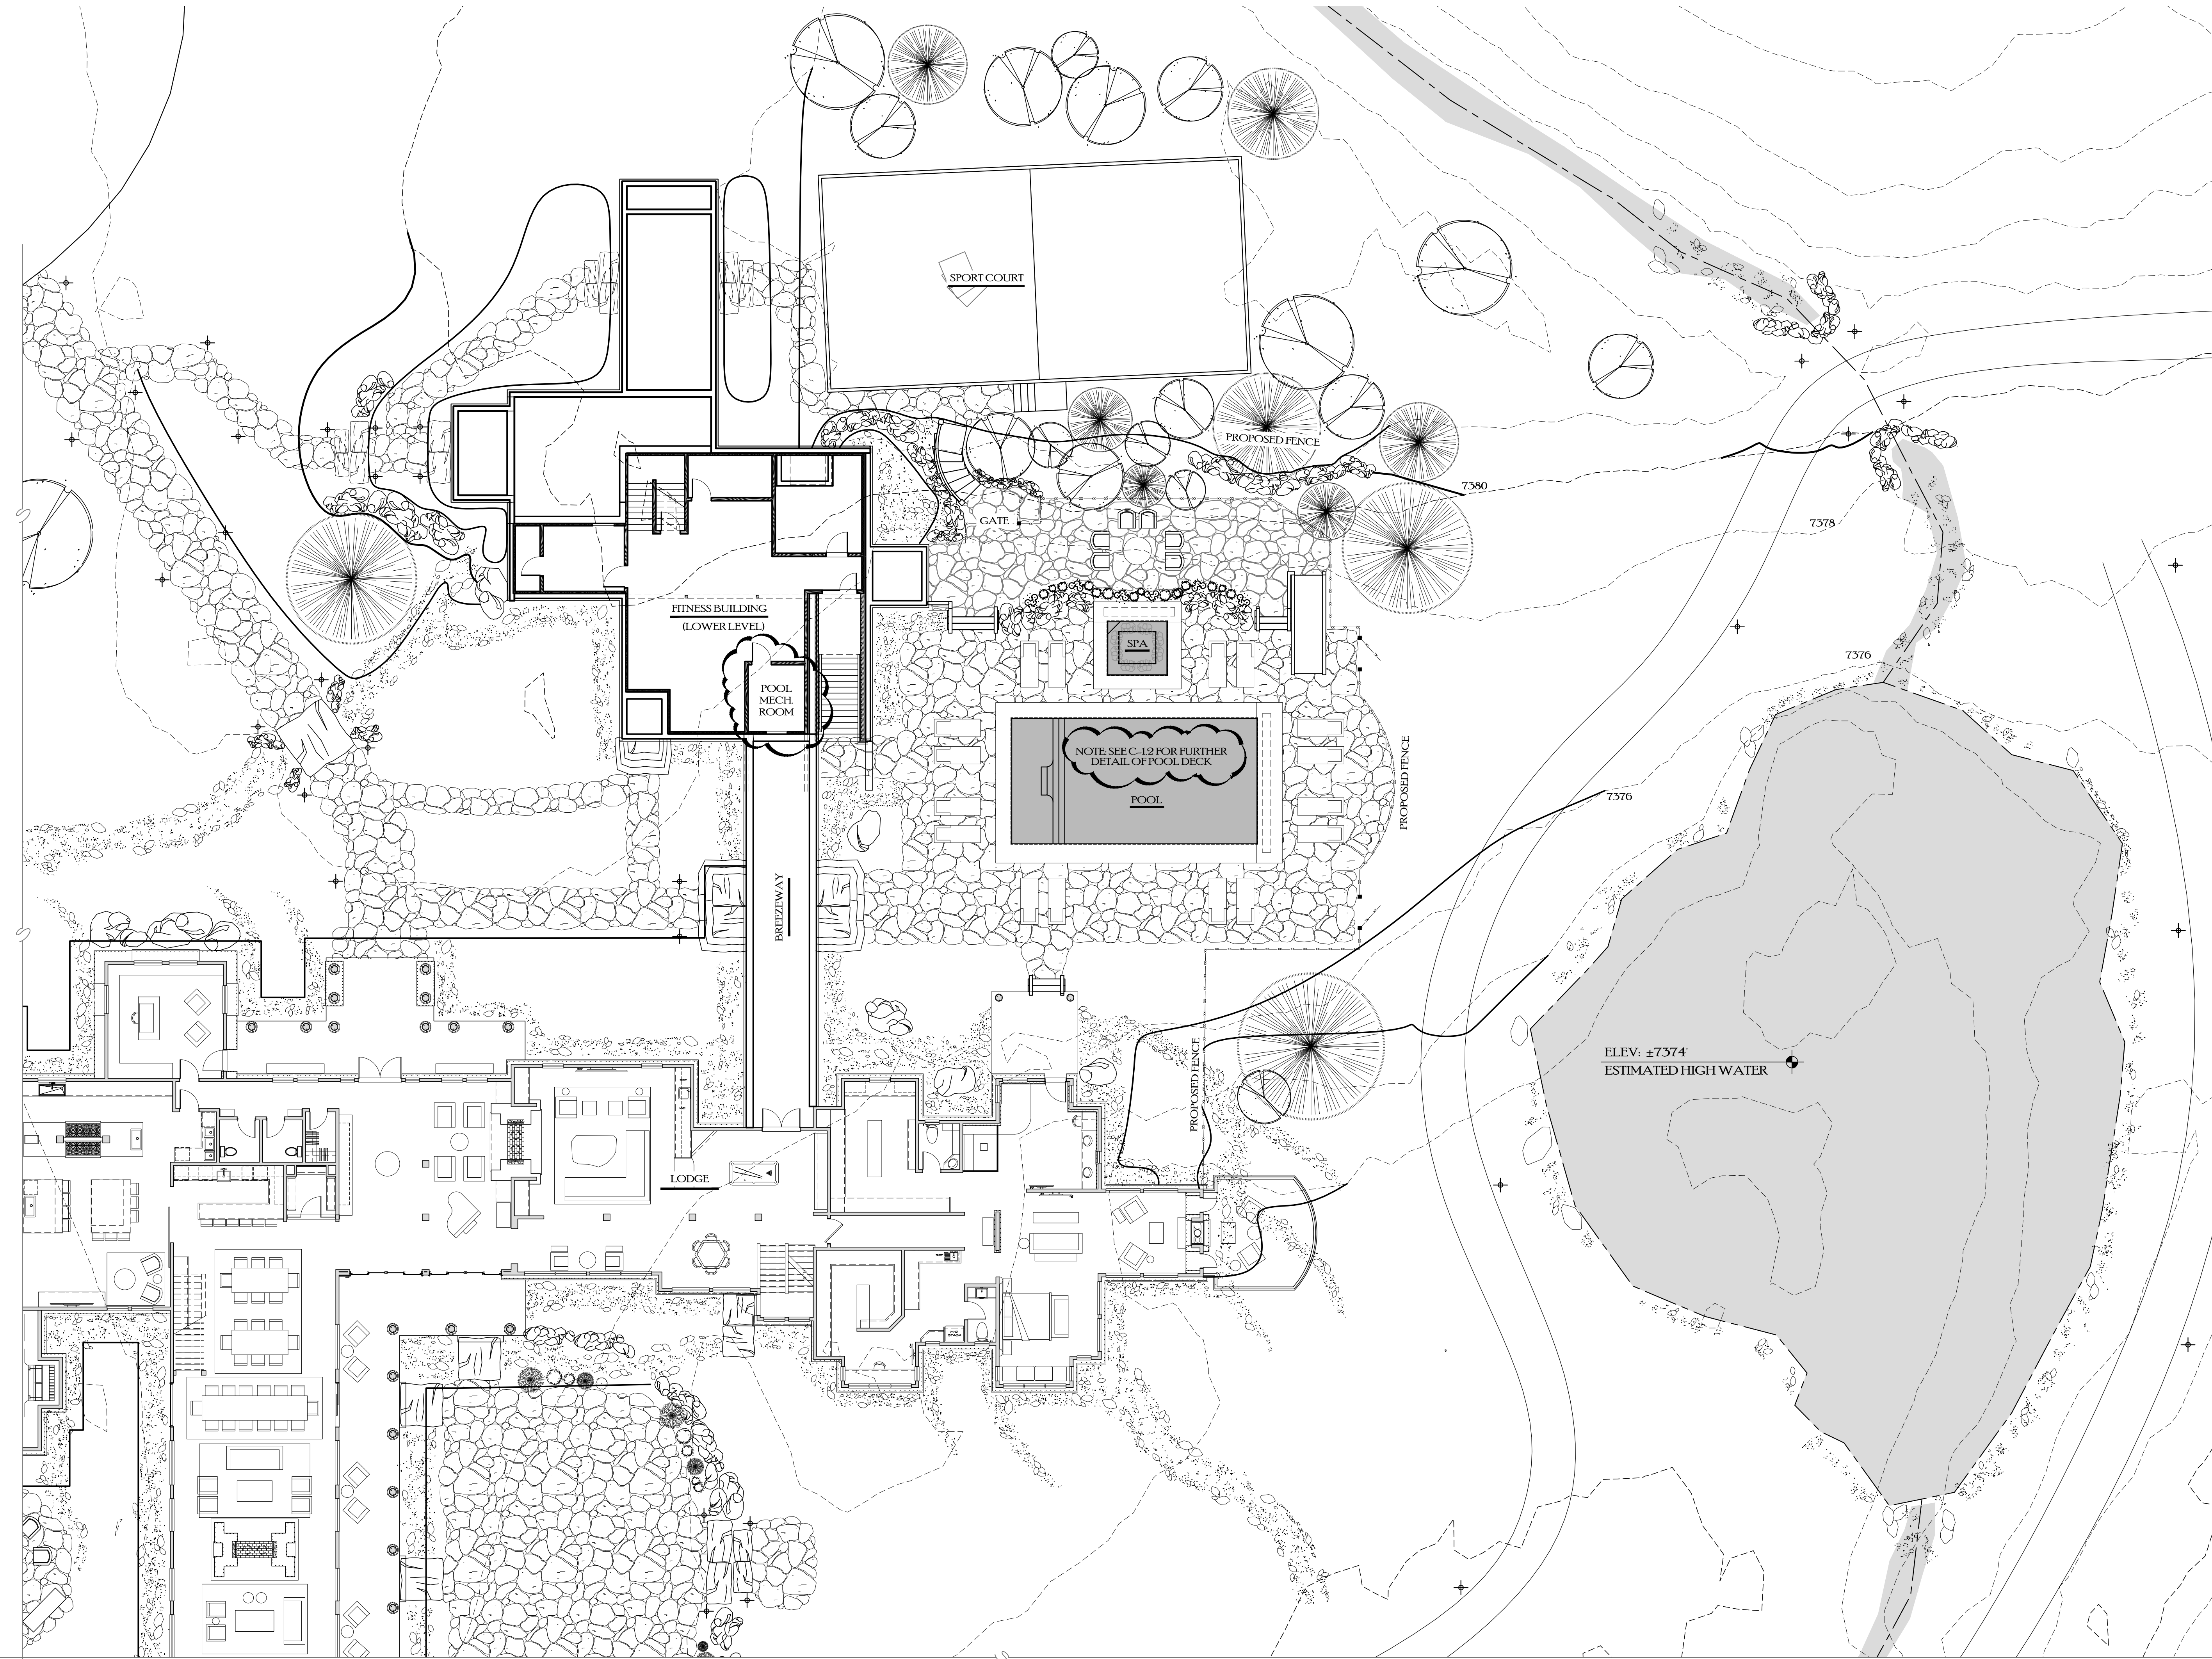

0 4' 8' 16' 32'

DWN BY:
JPR / BWR

DD:

08/19/2024
08/29/2024
09/01/2024

PERMIT ISSUE:

09/06/2024


COMMENT RESPONSE:
10/08/2024

REV:1
04/01/2025

REV:2
05/05/2025



JOE PATRICK
ROBBINS
ARCHITECT
BOX 1463 8794920
STEAMBOAT SPRINGS
COLORADO 80477


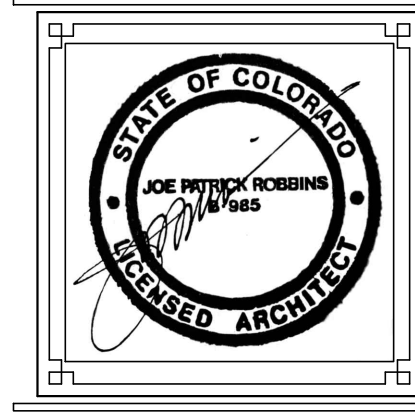


A NEW PLAN FOR THE
HOME RANCH
POOL
TERRACE
27315
HOME RANCH ROAD
ROUTT COUNTY
COLORADO
SHEET NUMBER

SITE PLAN

SCALE 1/16" = 1'-0"

C-1.1

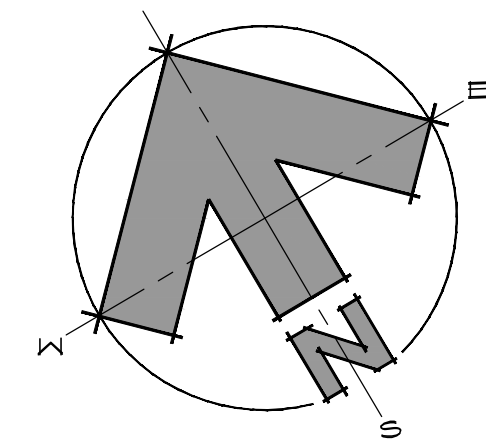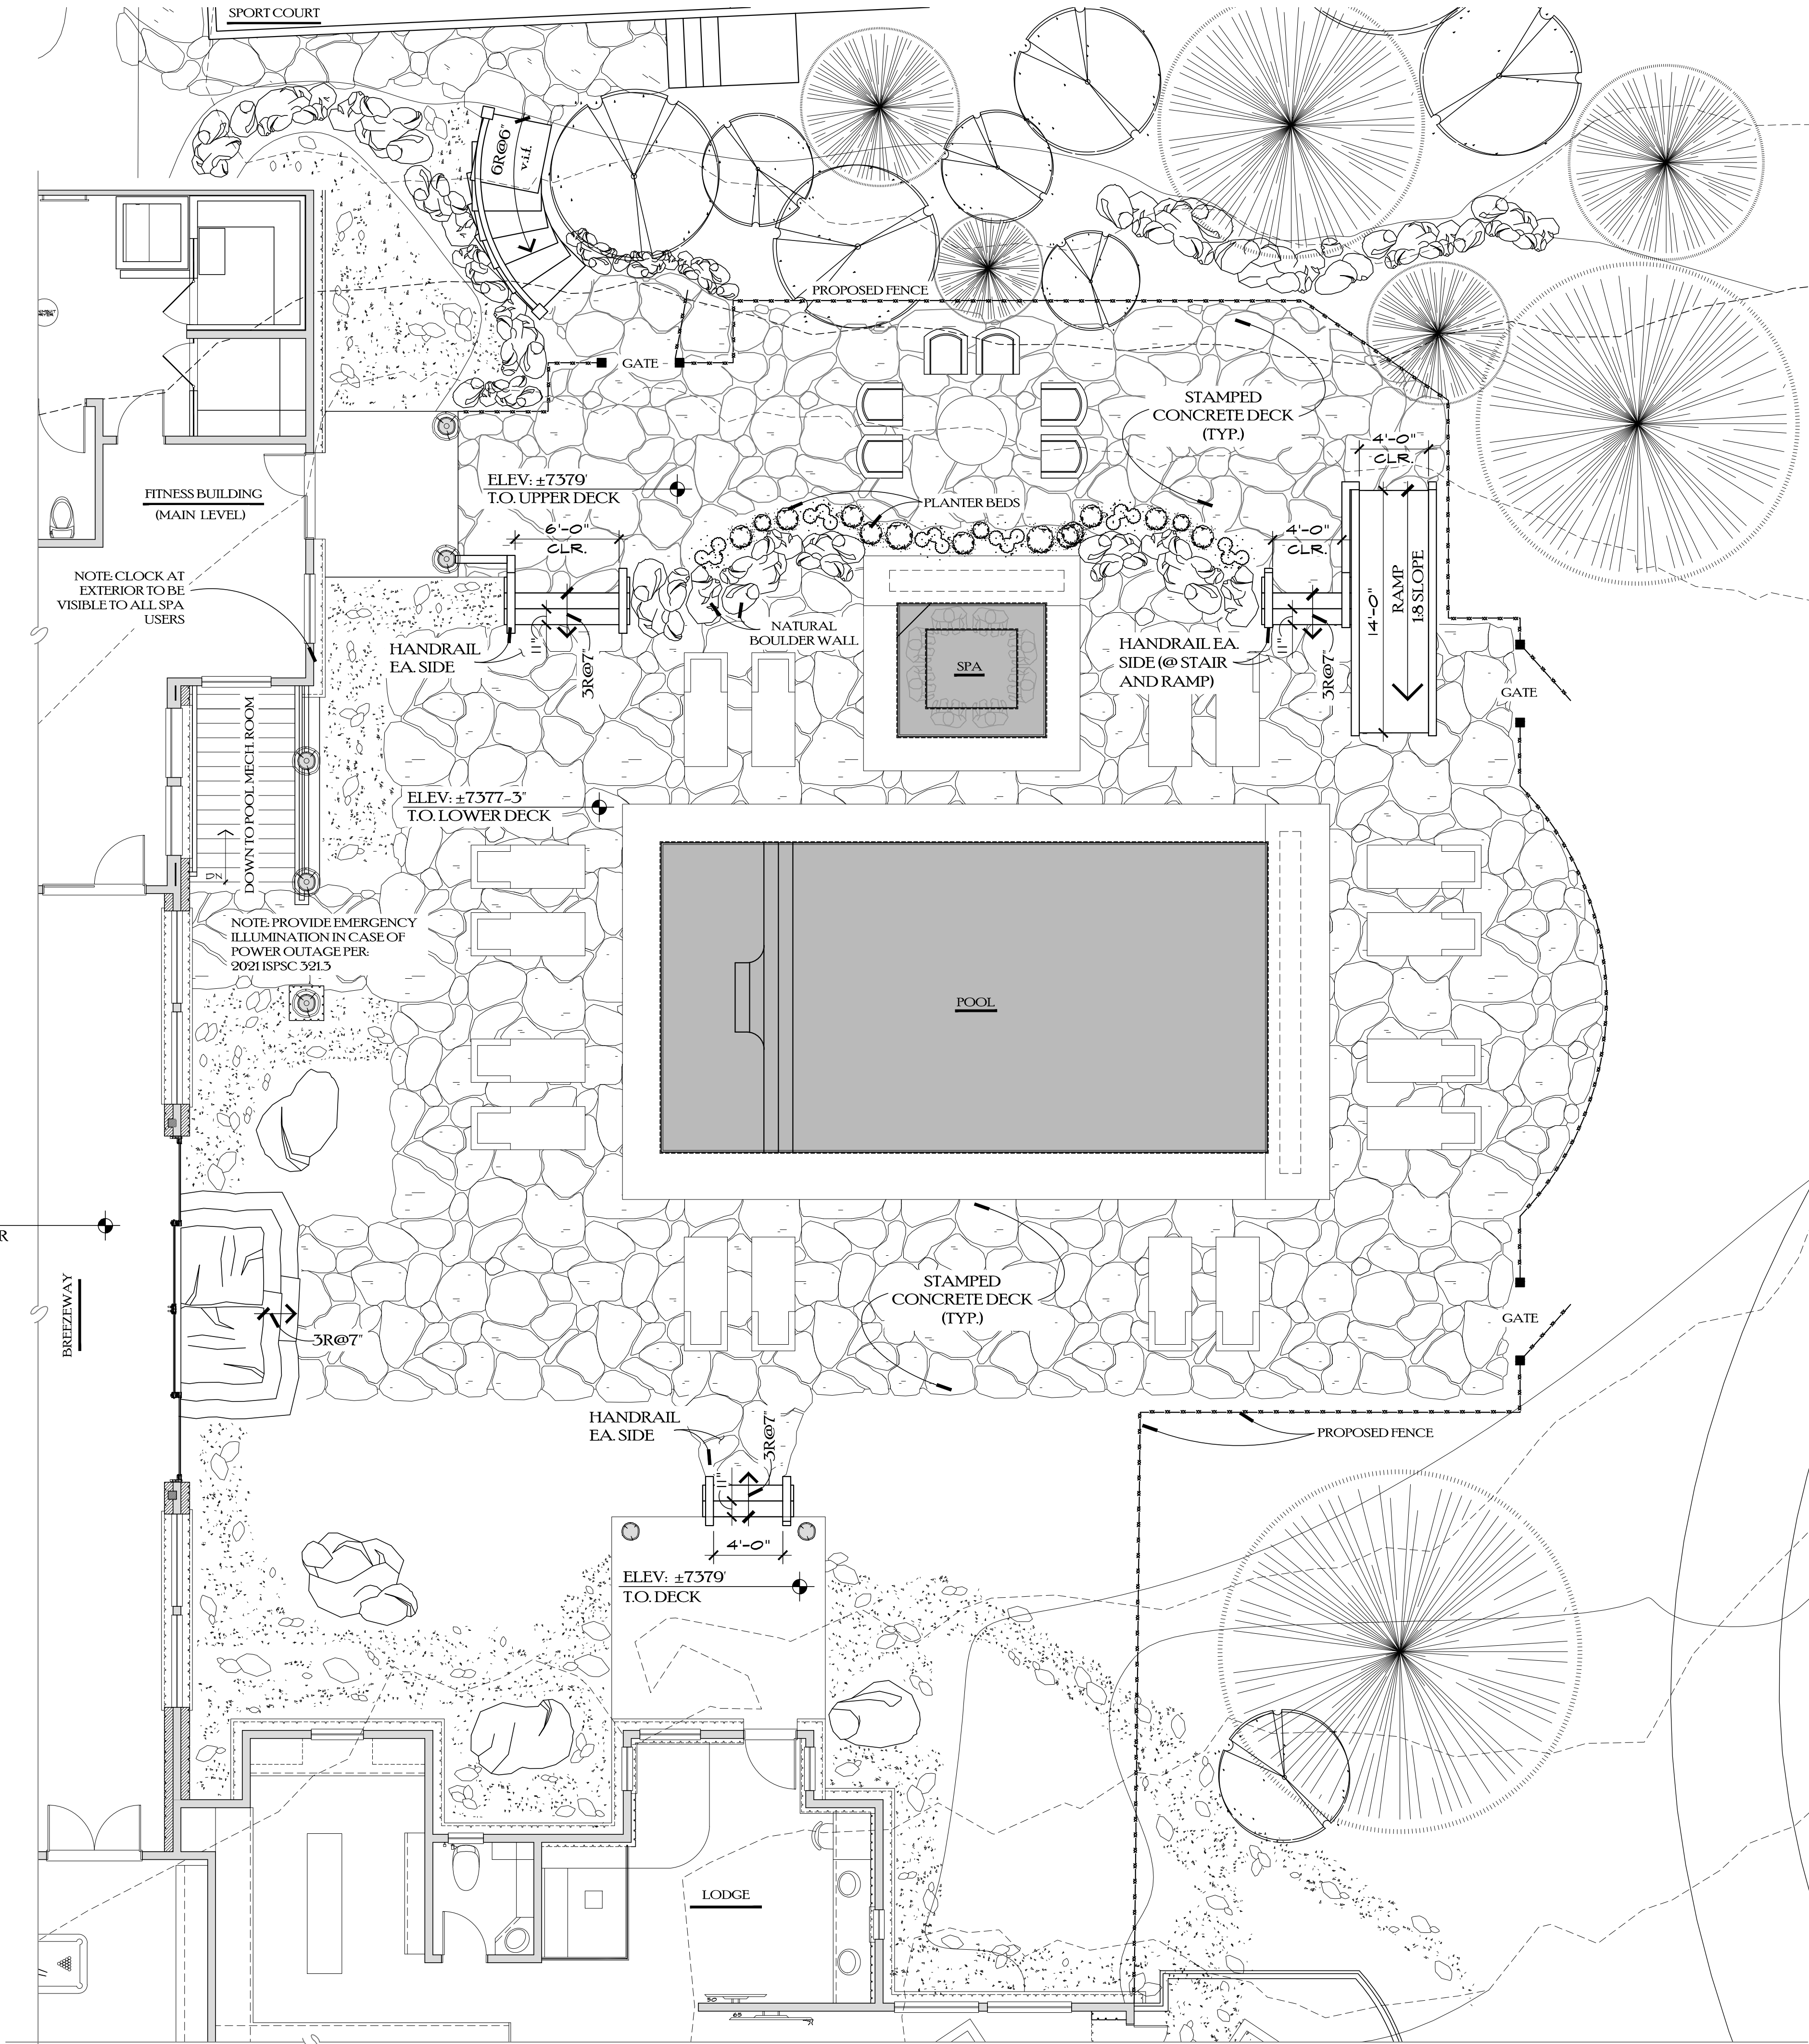

0 4' 8' 16' 32'

DWN BY:
JPR / BWR

DD:

08/19/2024
08/24/2024
09/01/2024

PERMIT ISSUE:

09/06/2024

COMMENT RESPONSE:


10/08/2024

REV:1
04/01/2025

REV:2
05/05/2025



JOE PATRICK
ROBBINS
AIA
ARCHITECT
BOX 1463 870.4320
STEAMBOAT SPRINGS
COLORADO 80477

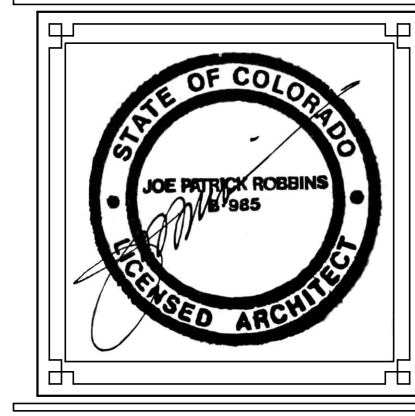

A NEW PLAN FOR THE
HOME RANCH
POOL TERRACE
27315
HOME RANCH ROAD
ROUTT COUNTY
COLORADO

SHEET NUMBER

C-1.2

SITE PLAN

SCALE 1/16" = 1'-0"