


PLANS FOR:
TURCOTTE RESIDENCE
LOT 1D
Routt County, Colorado


JOB NO: 16-067
DRAWN: BAB
DATE: 09-10-16

REVISIONS		
NO.	DATE	DRAWN


SHEET NUMBER
S-1

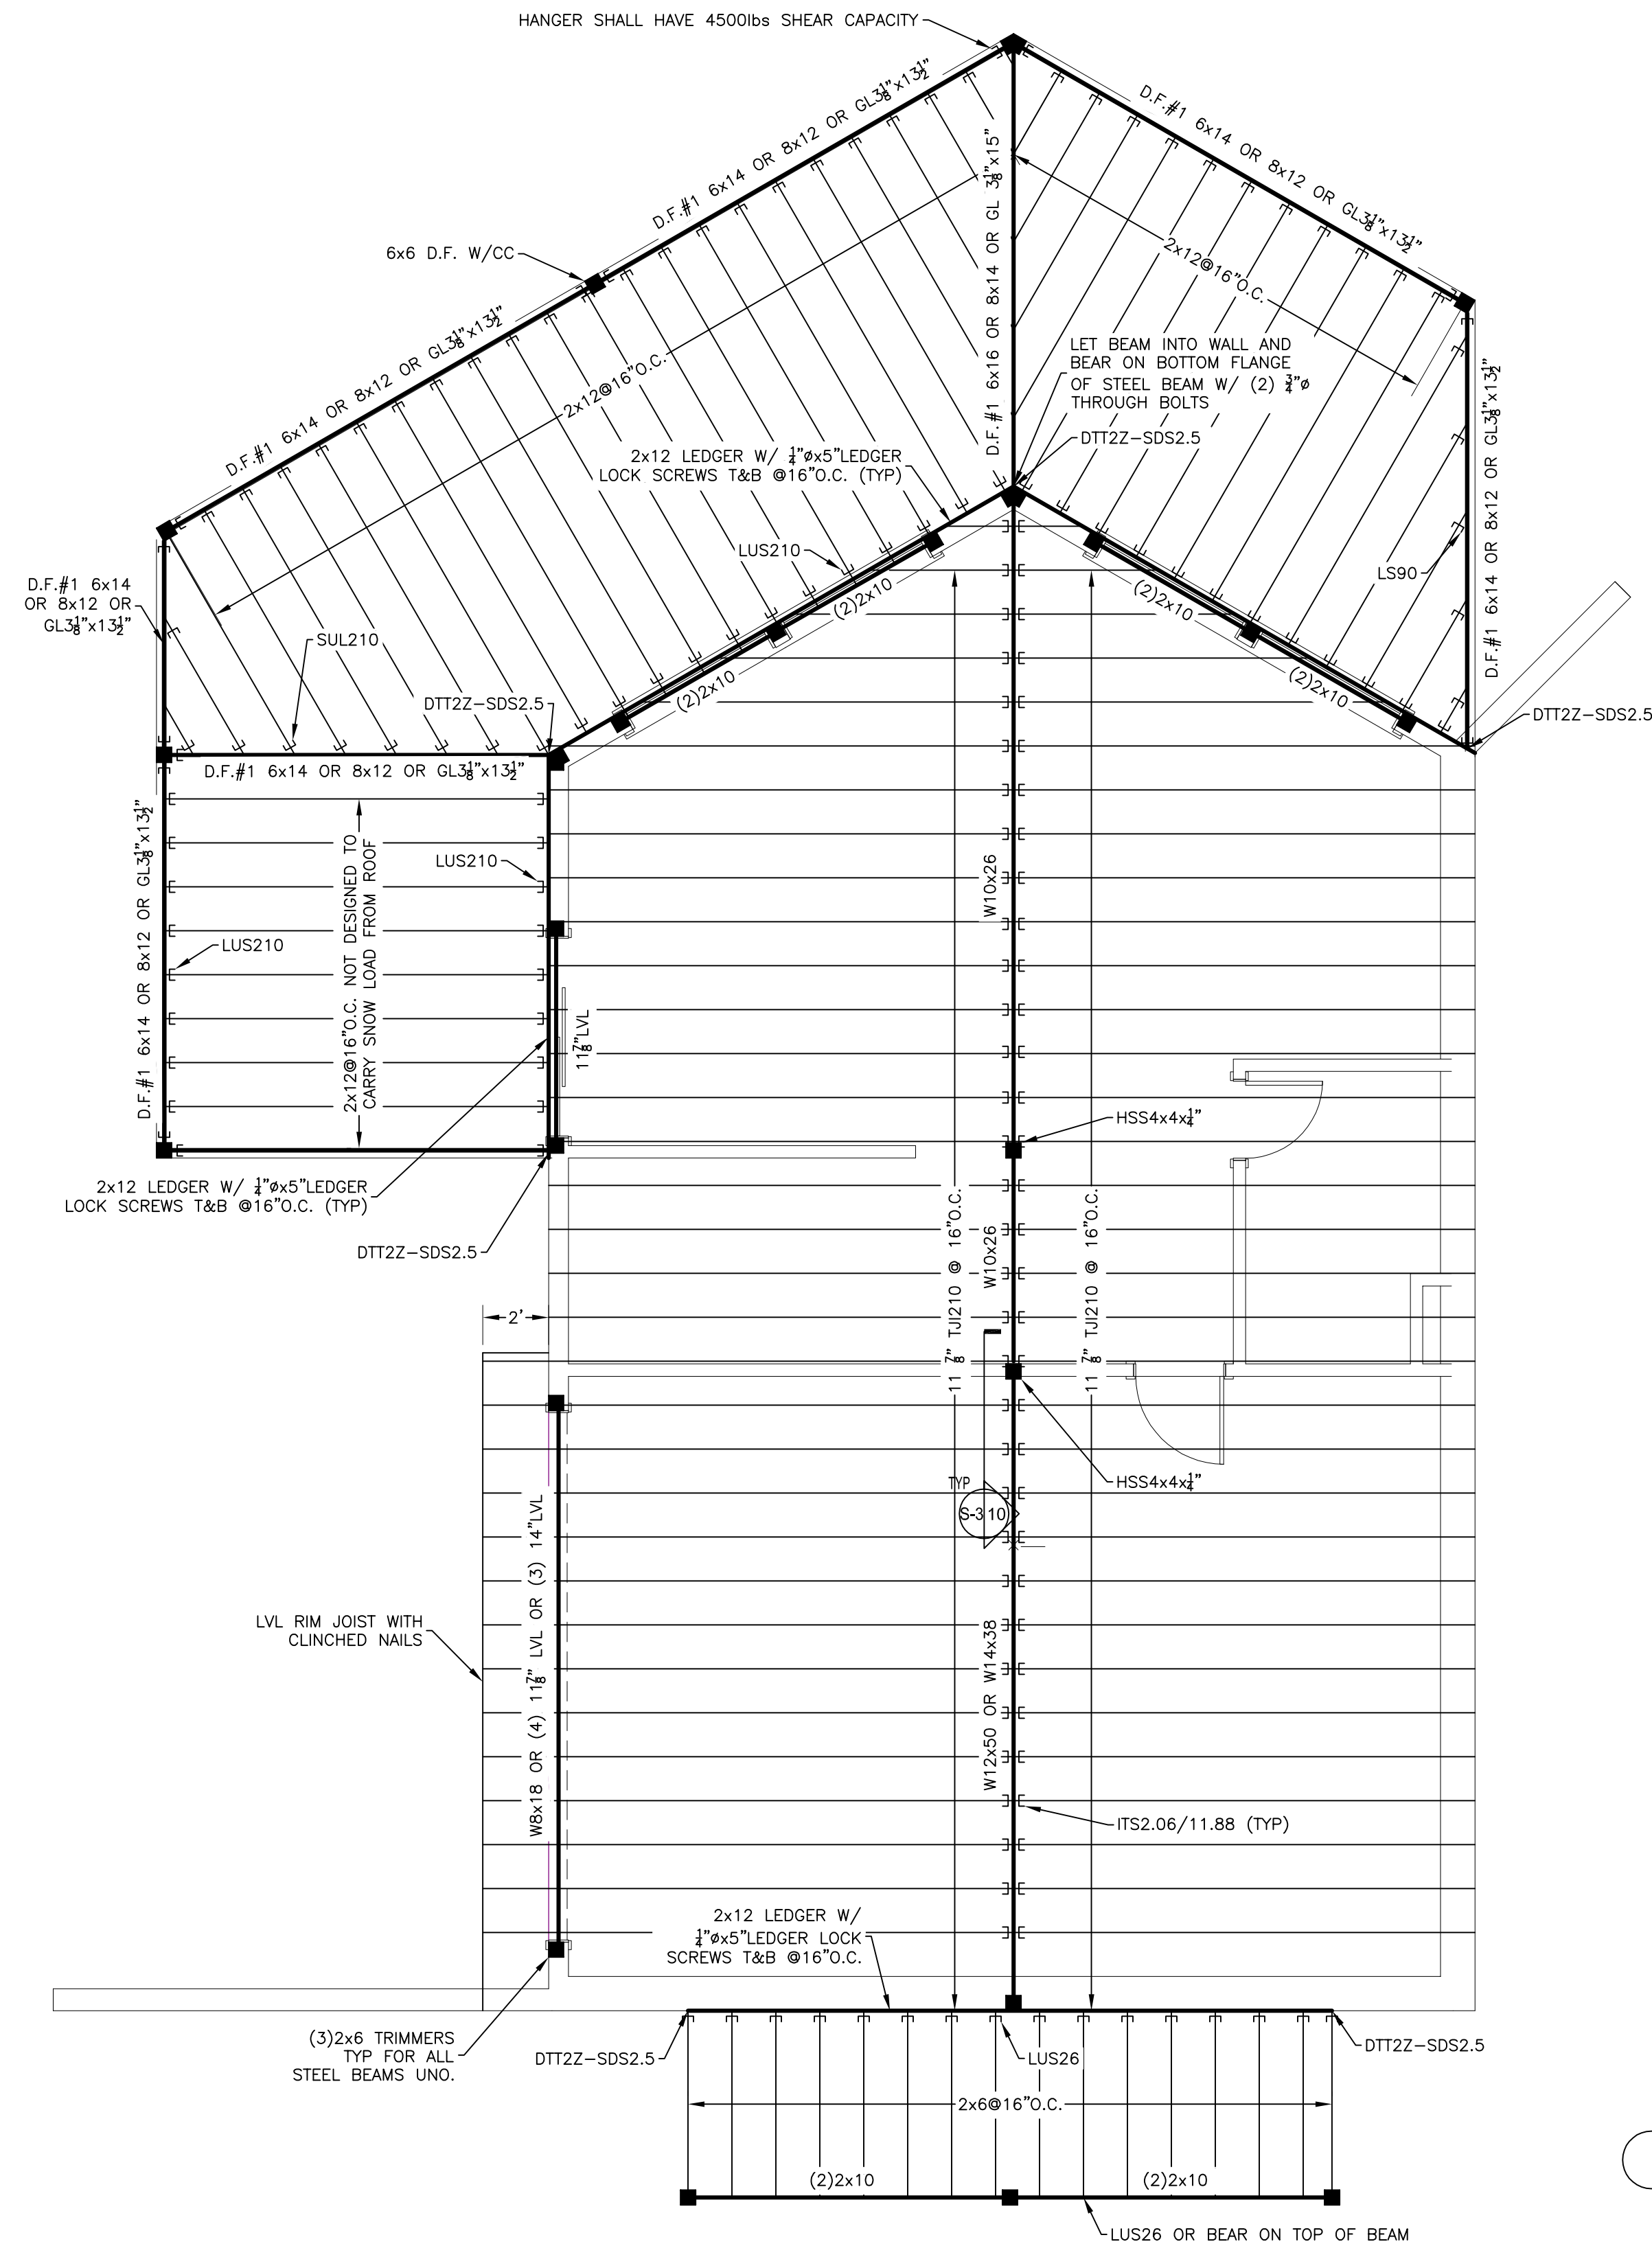

MAIN LEVEL FRAMING PLAN
SCALE: 1/4" = 1'-0"

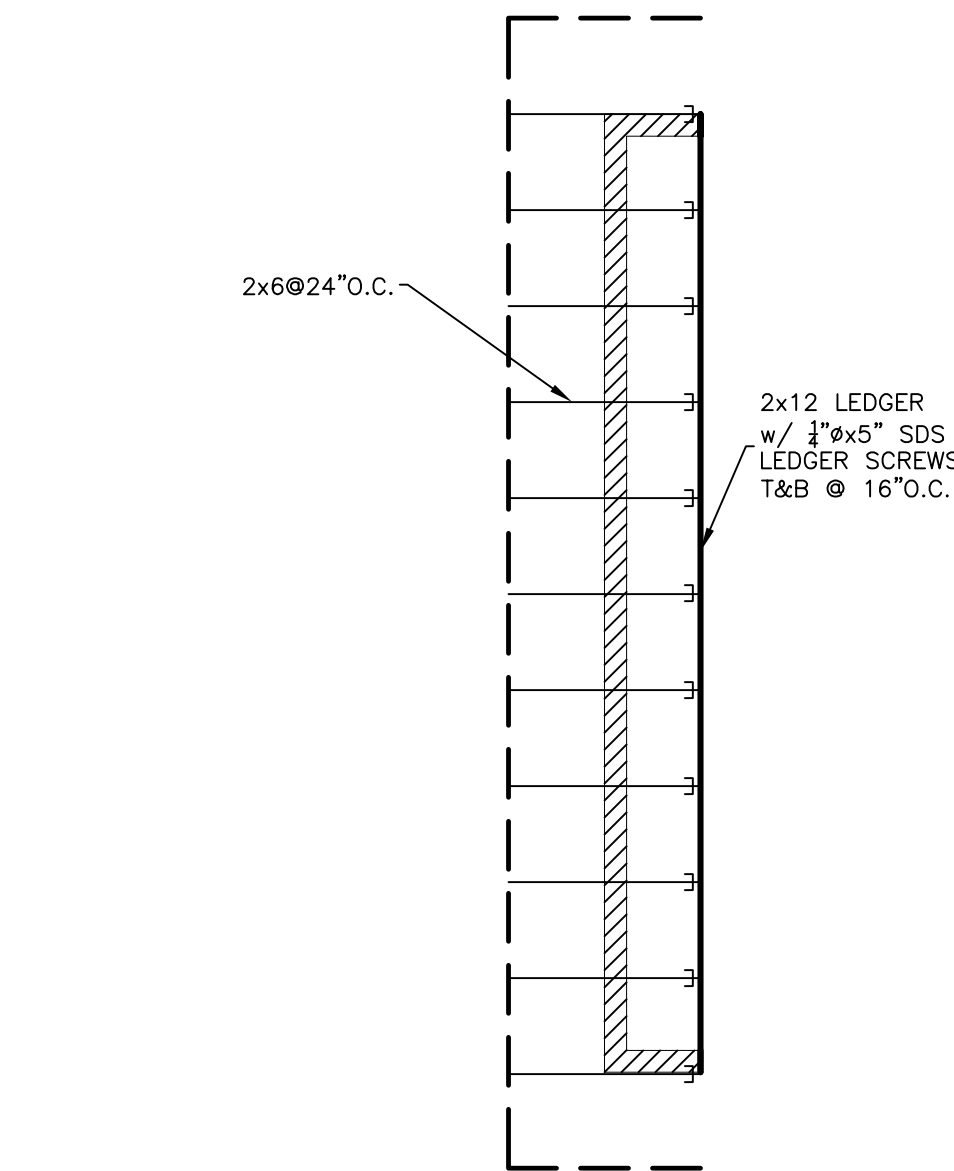

BUMP OUT ROOF FRAMING
SCALE: 1/4" = 1'-0"

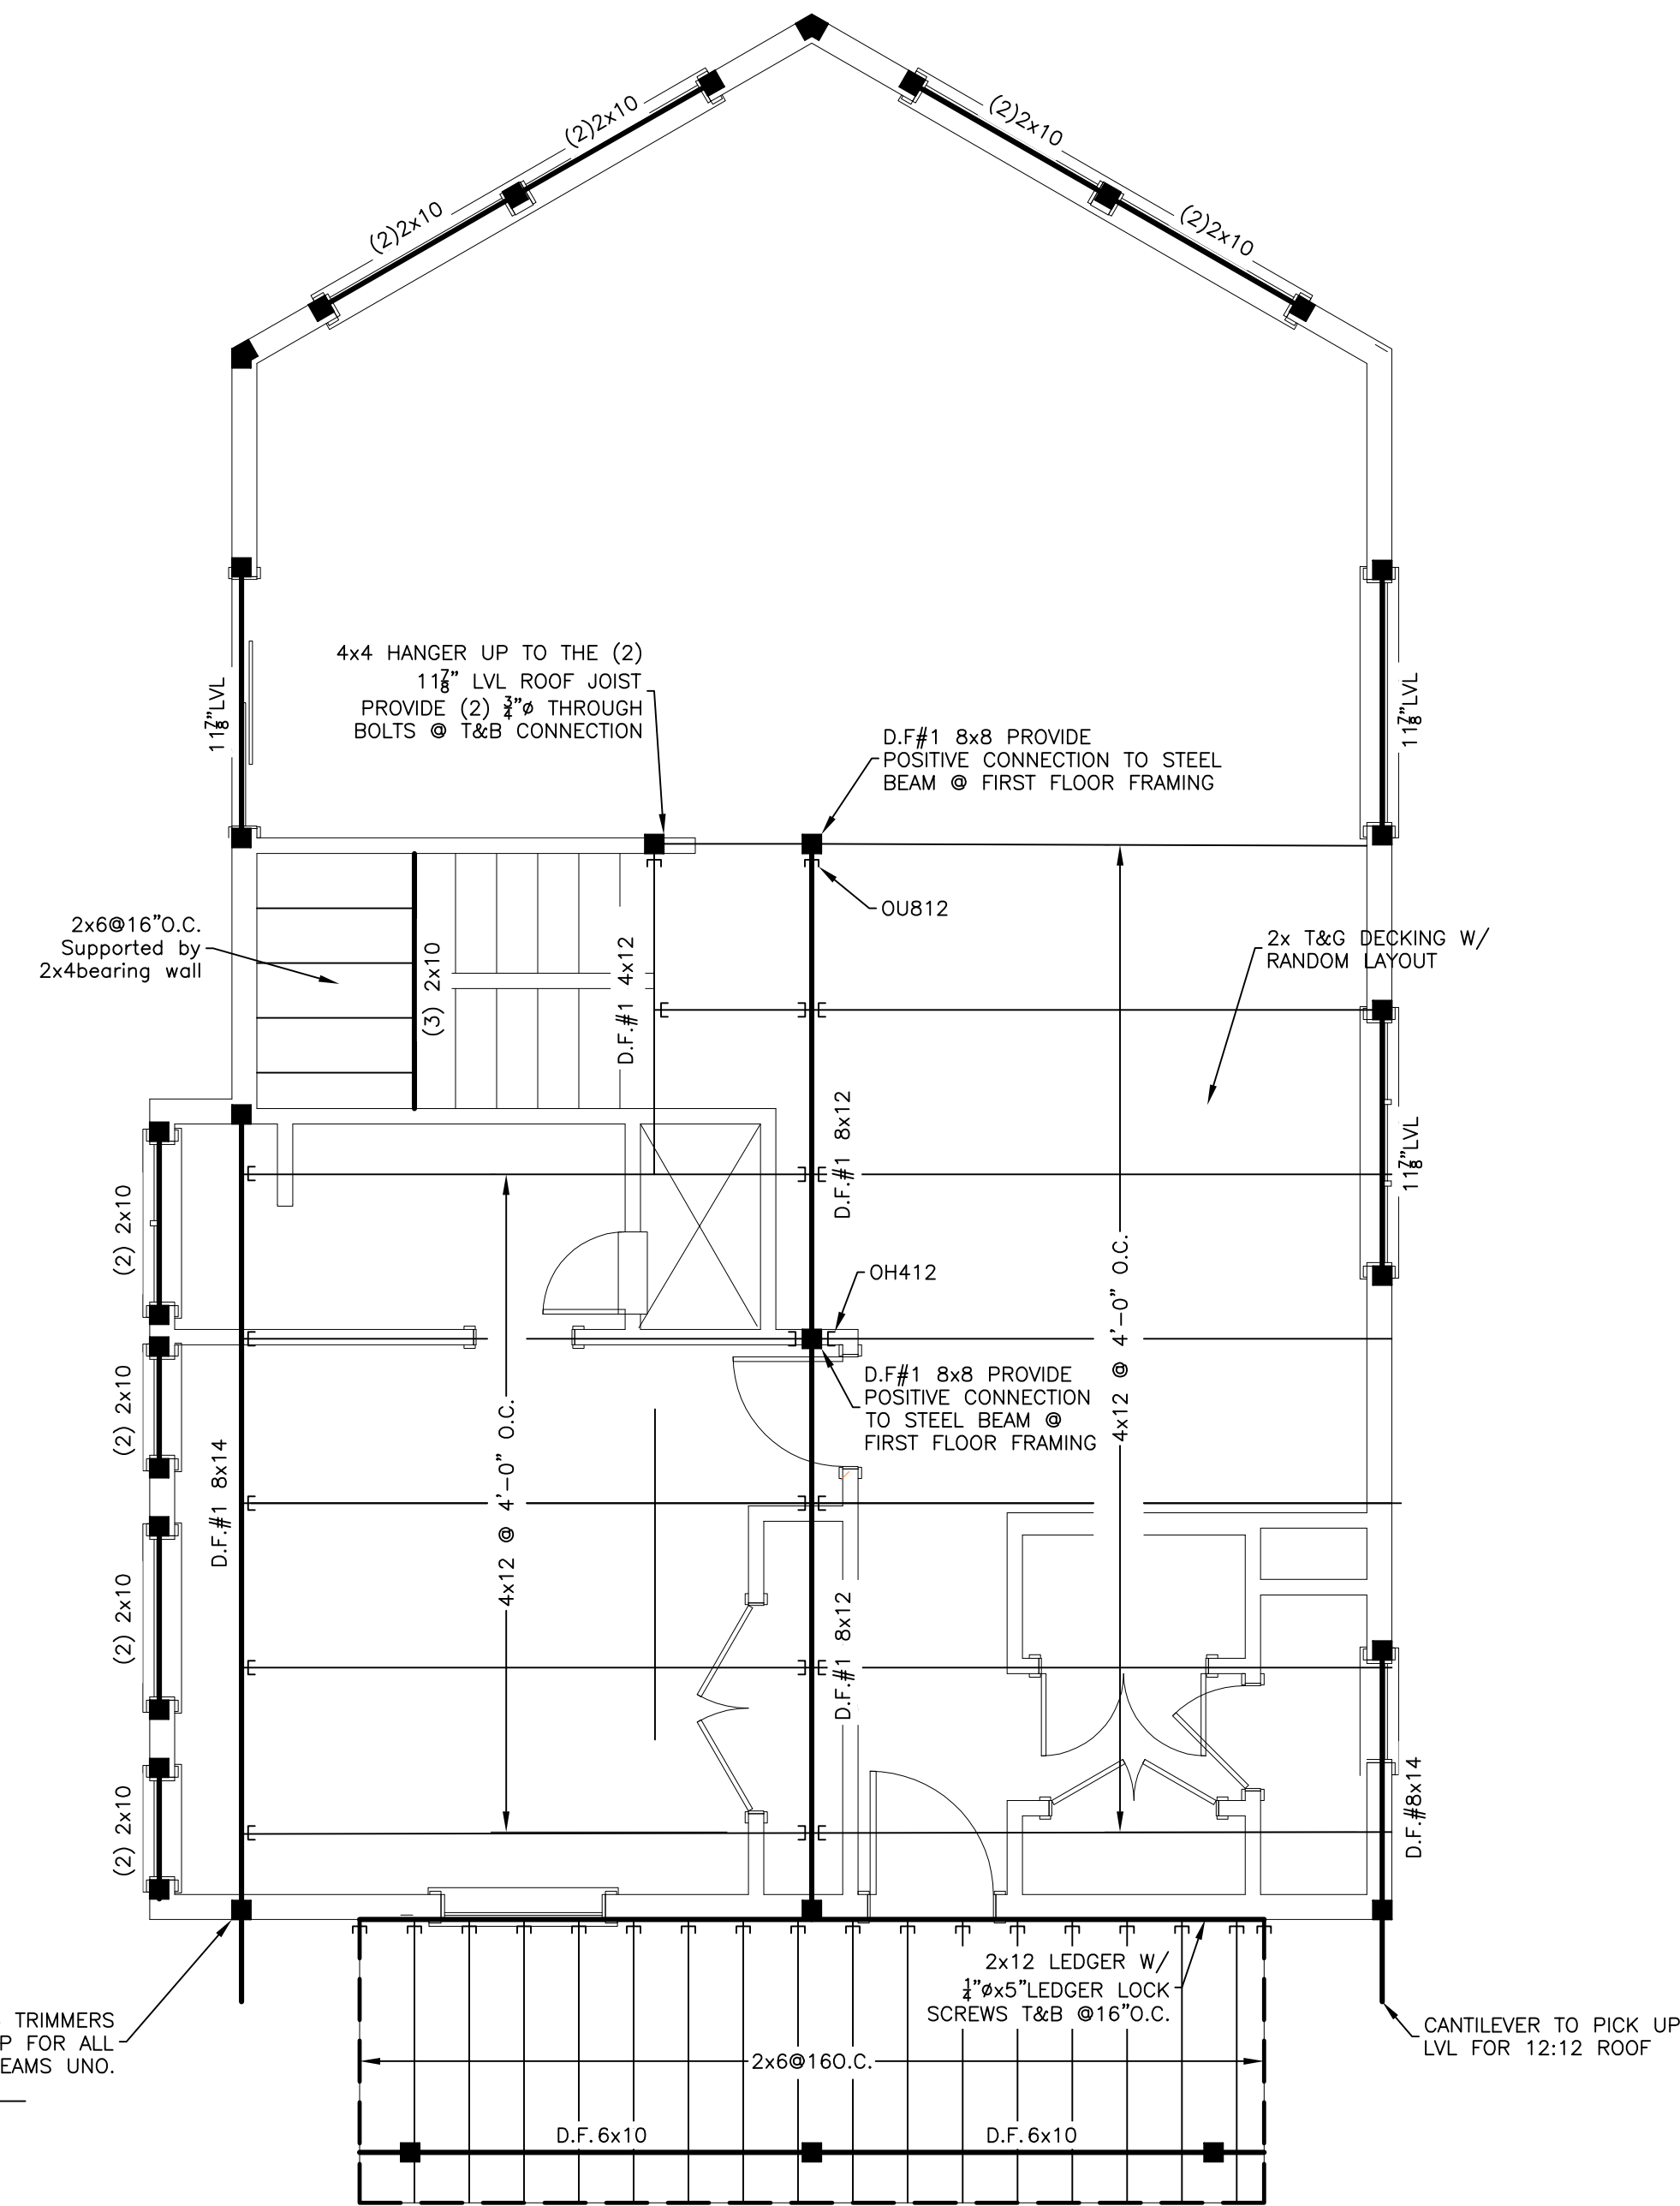

UPPER LEVEL FRAMING PLAN
SCALE: 1/4" = 1'-0"

