




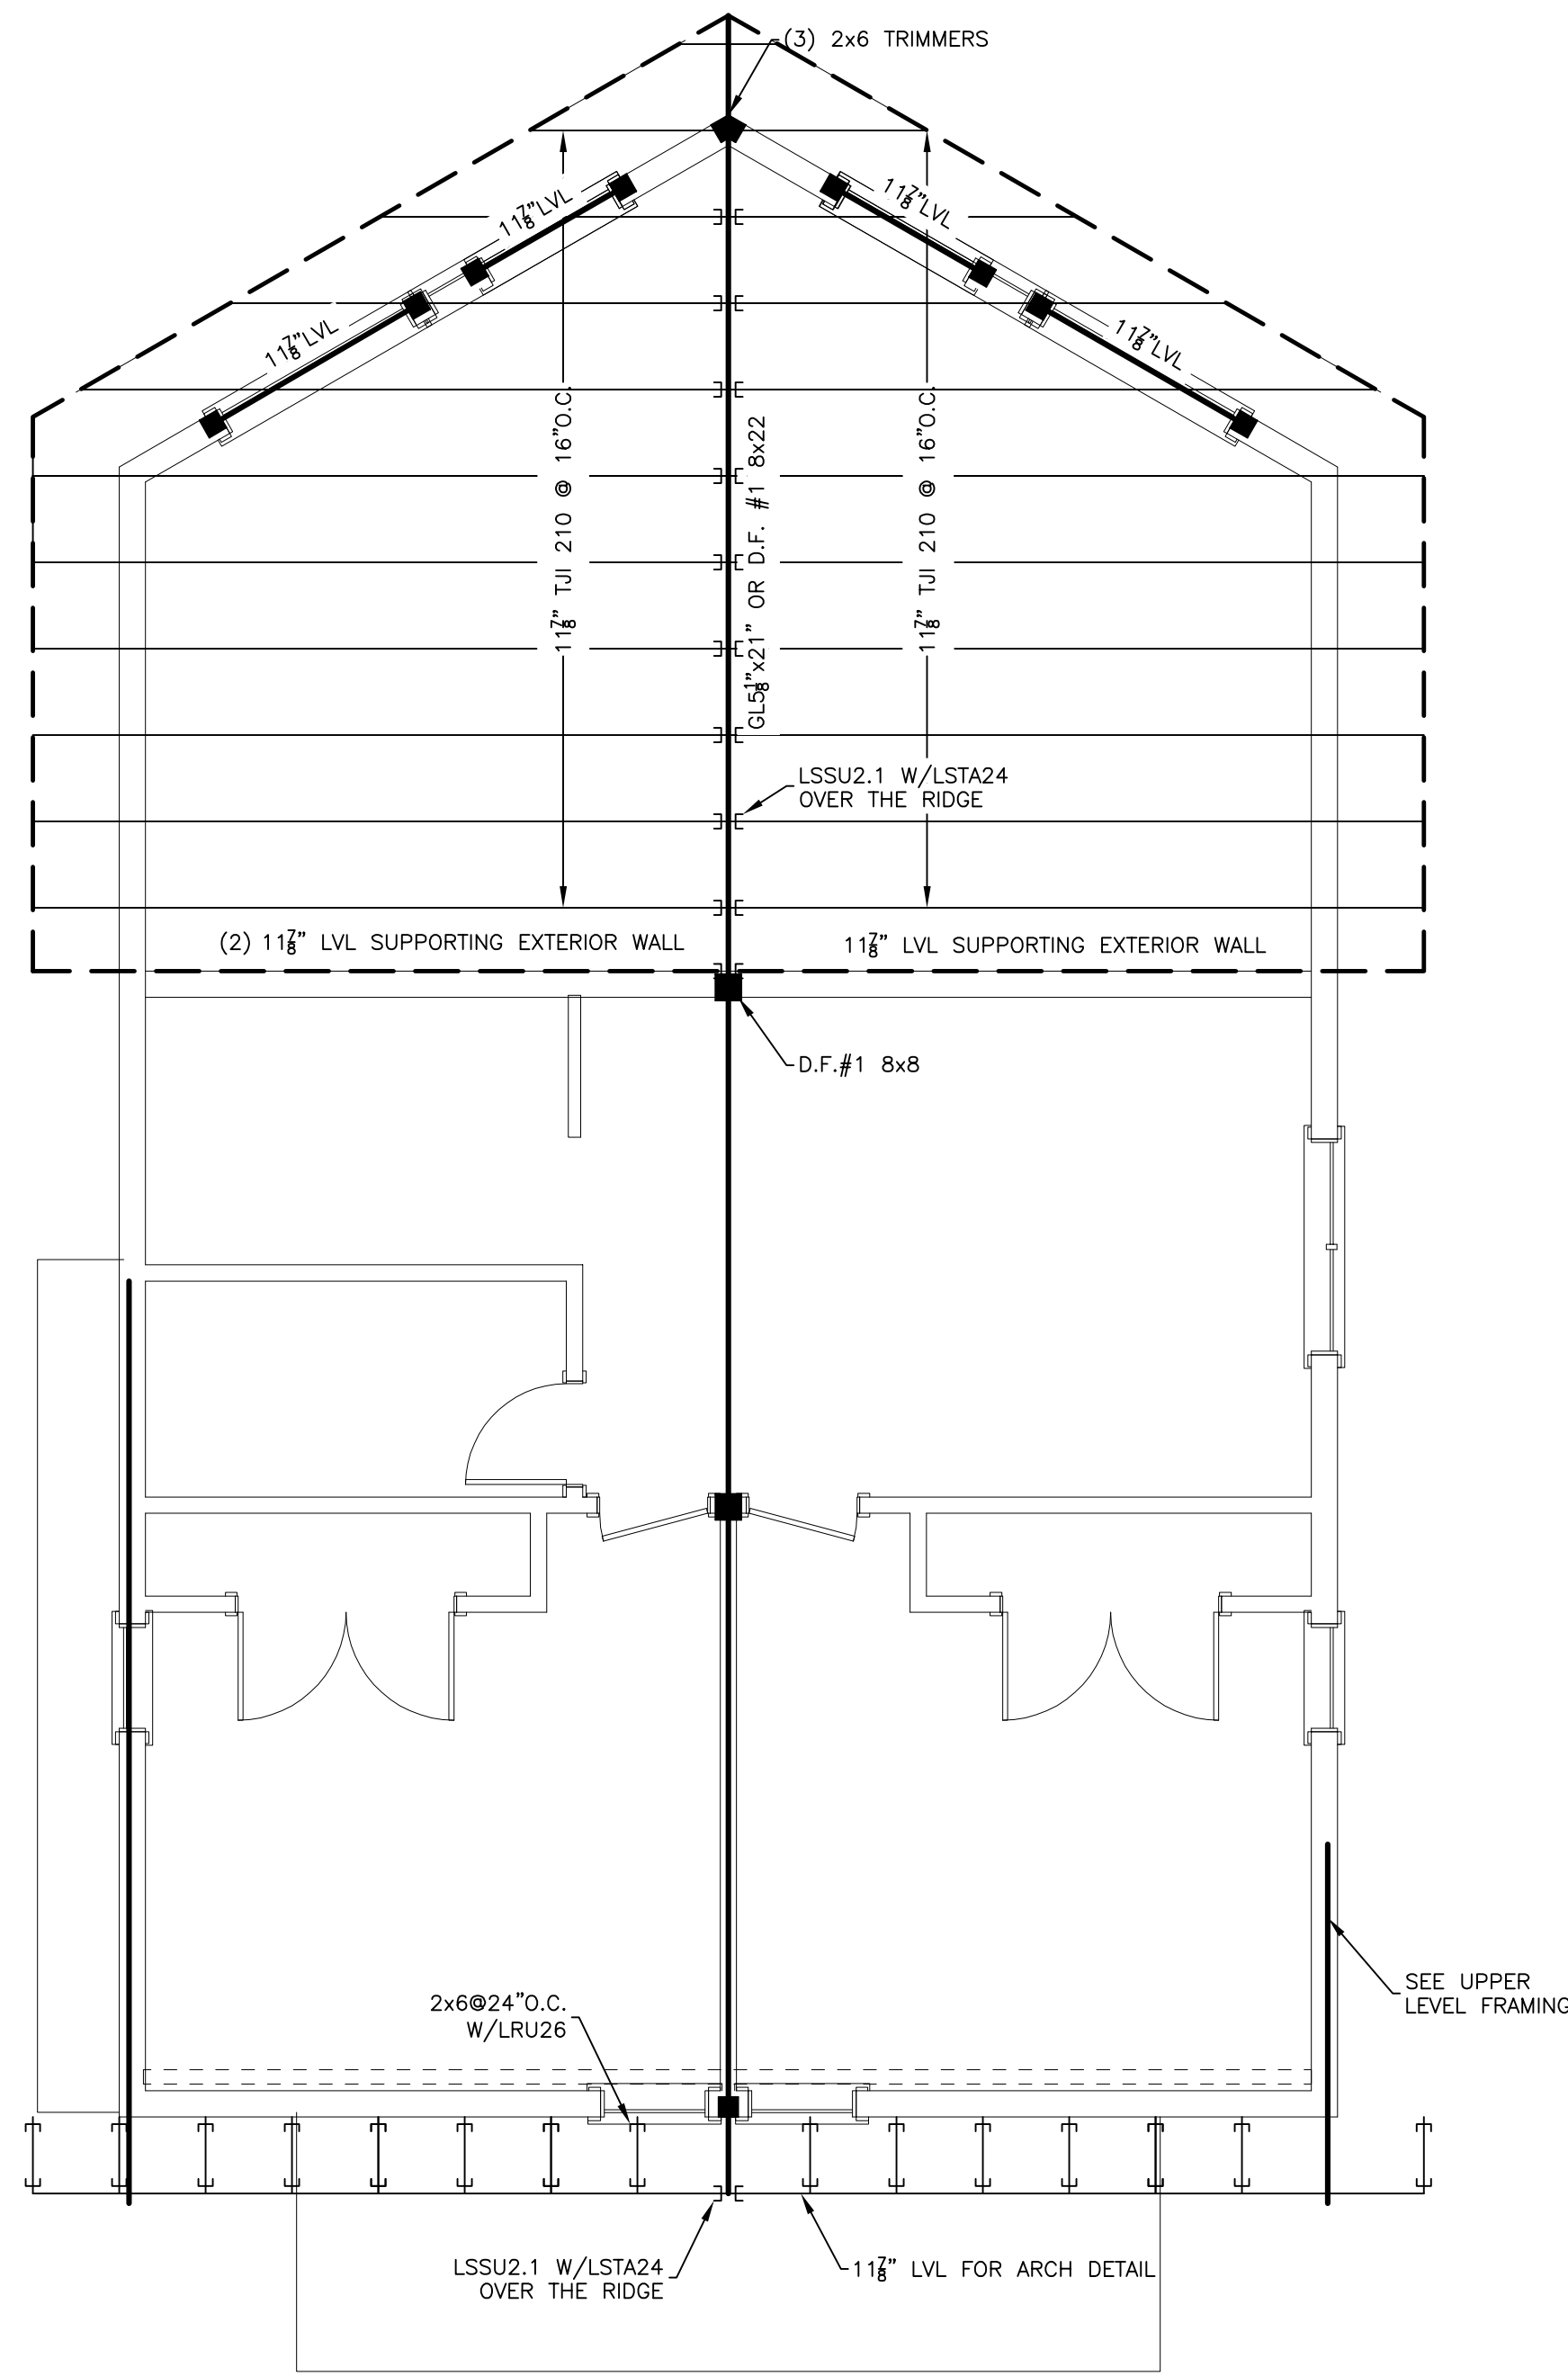

○ LOWER ROOF FRAMING PLAN
SCALE: 1/4" = 1'-0"

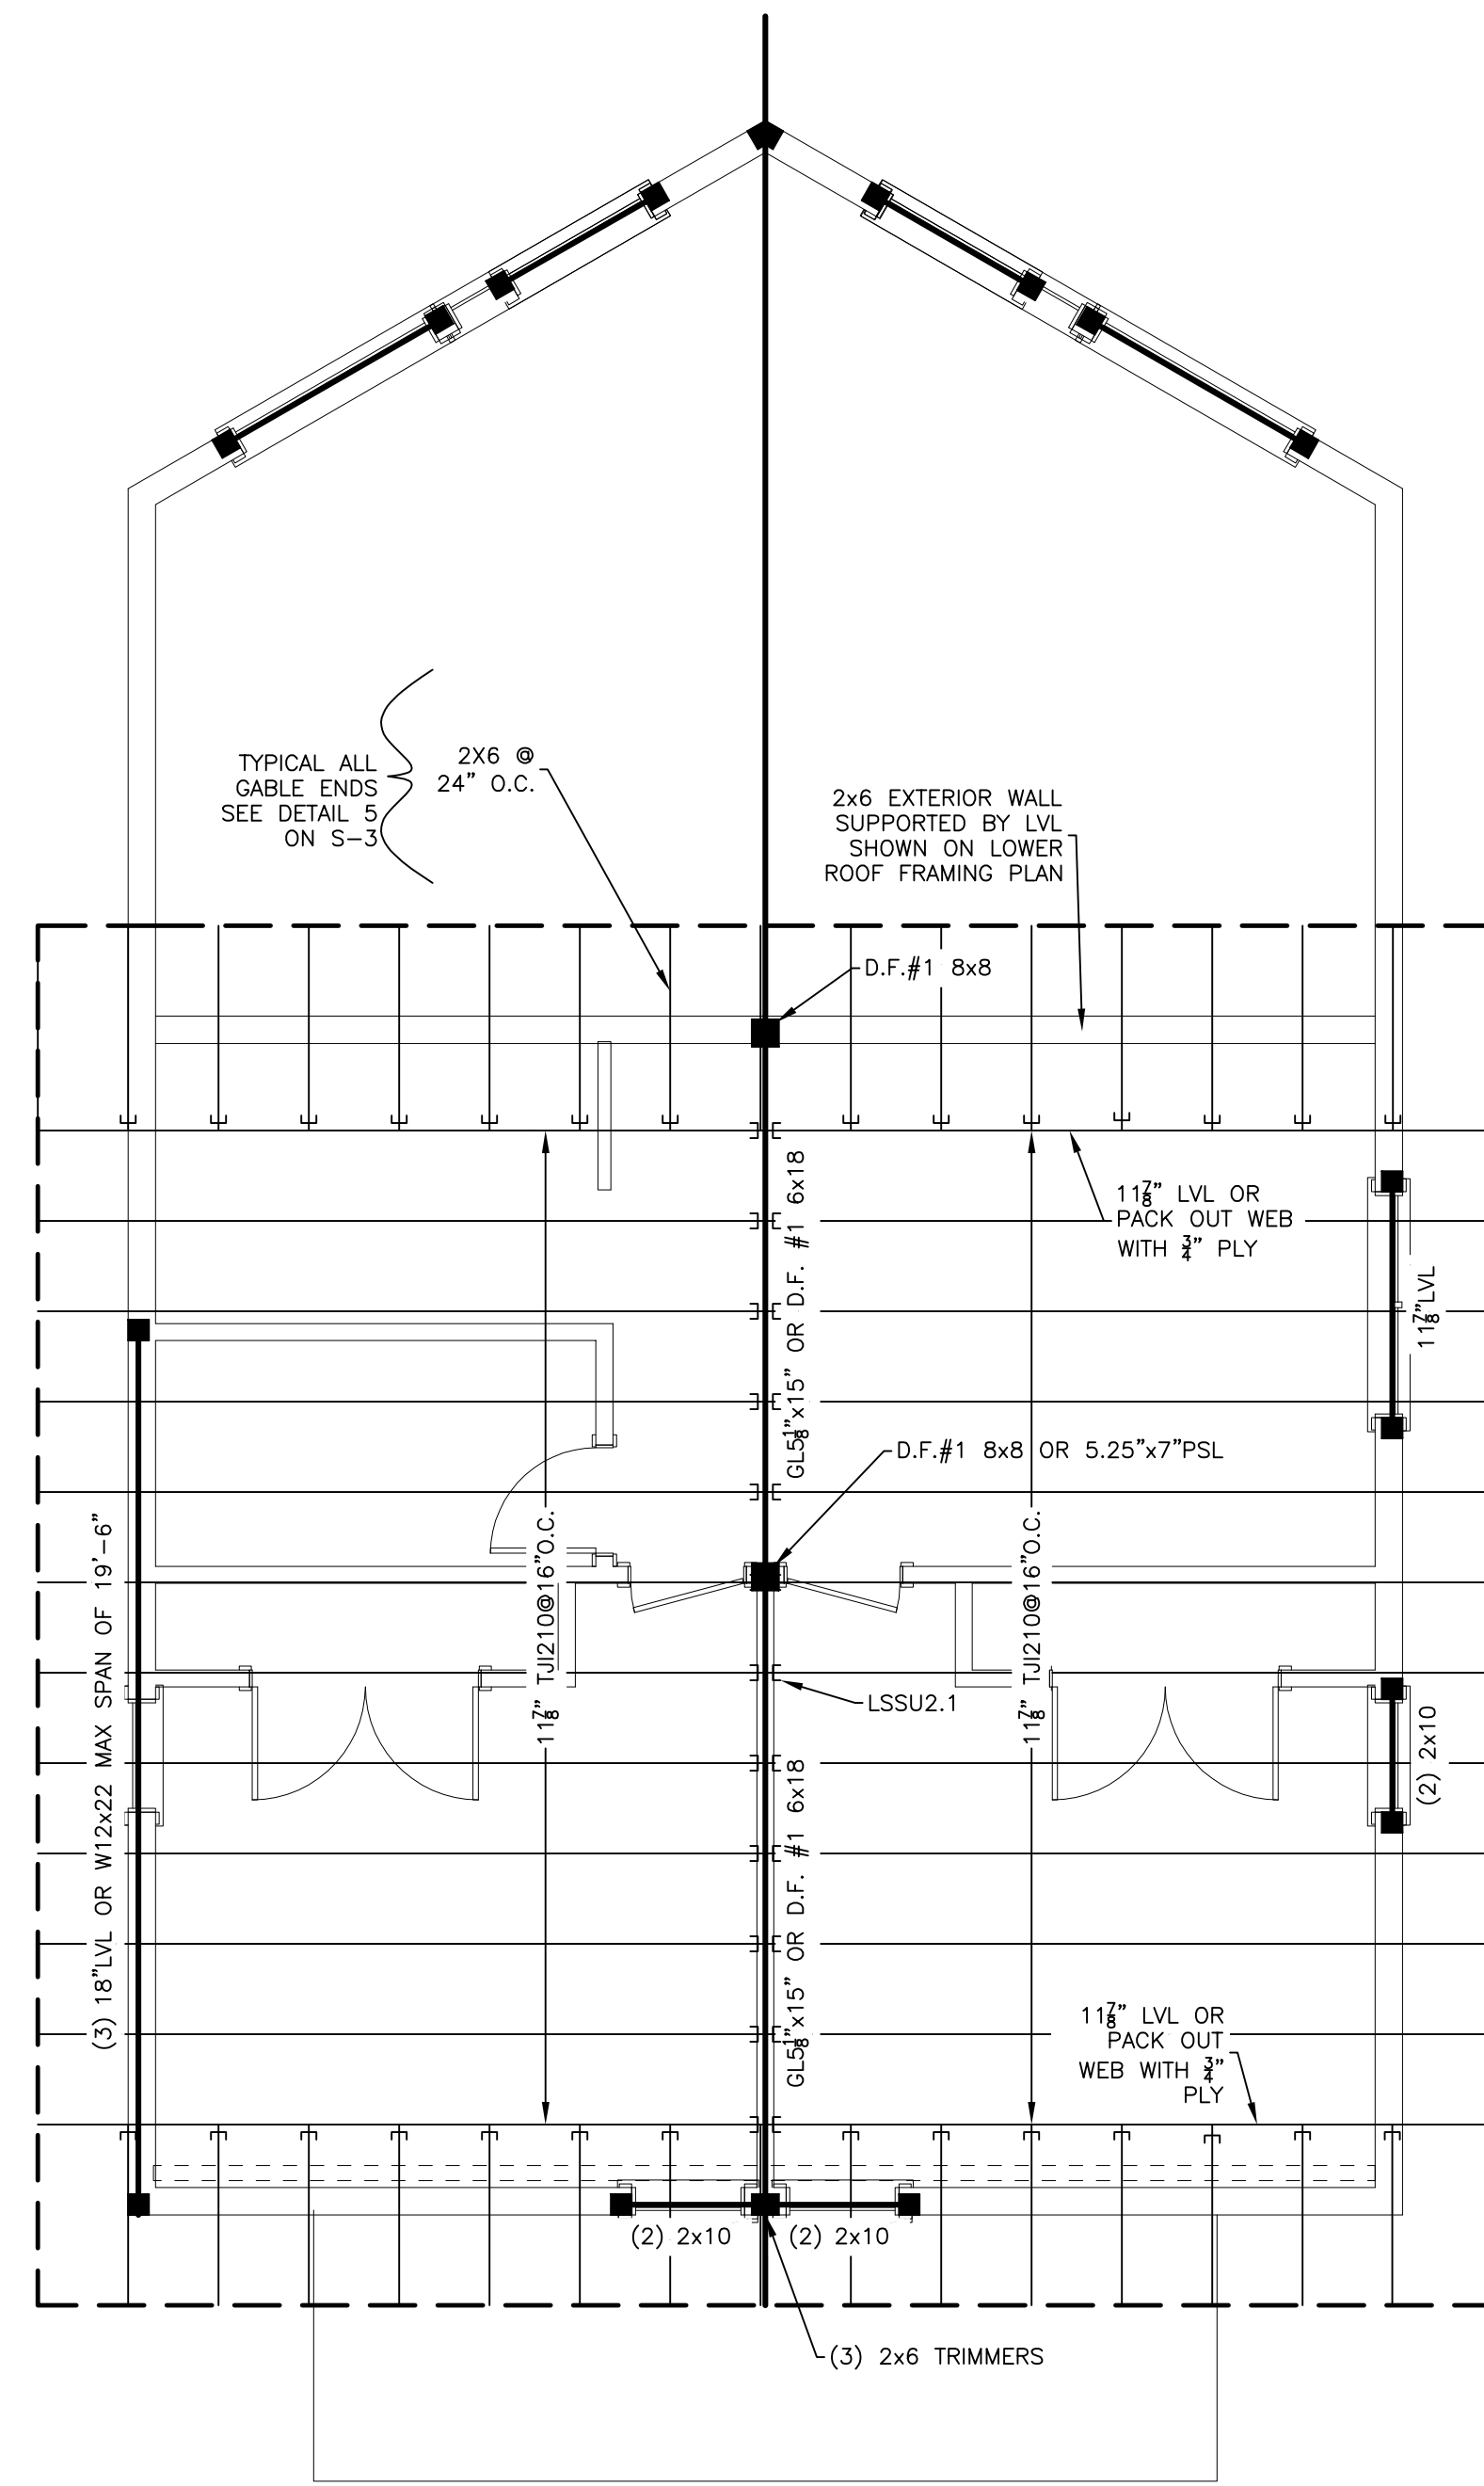

○ SHED DOMER ROOF FRAMING PLAN
SCALE: 1/4" = 1'-0"

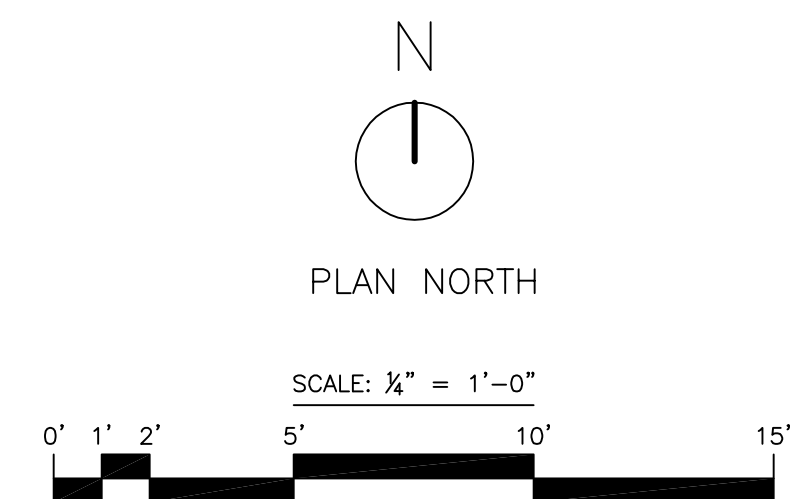

PLANS FOR:
TURCOTTE RESIDENCE
LOT 1D
Routt County, Colorado

JOB NO: 16-067
DRAWN: BAB
DATE: 09-10-16

REVISIONS		
NO.	DATE	DRAWN

SHEET NUMBER
S-2