


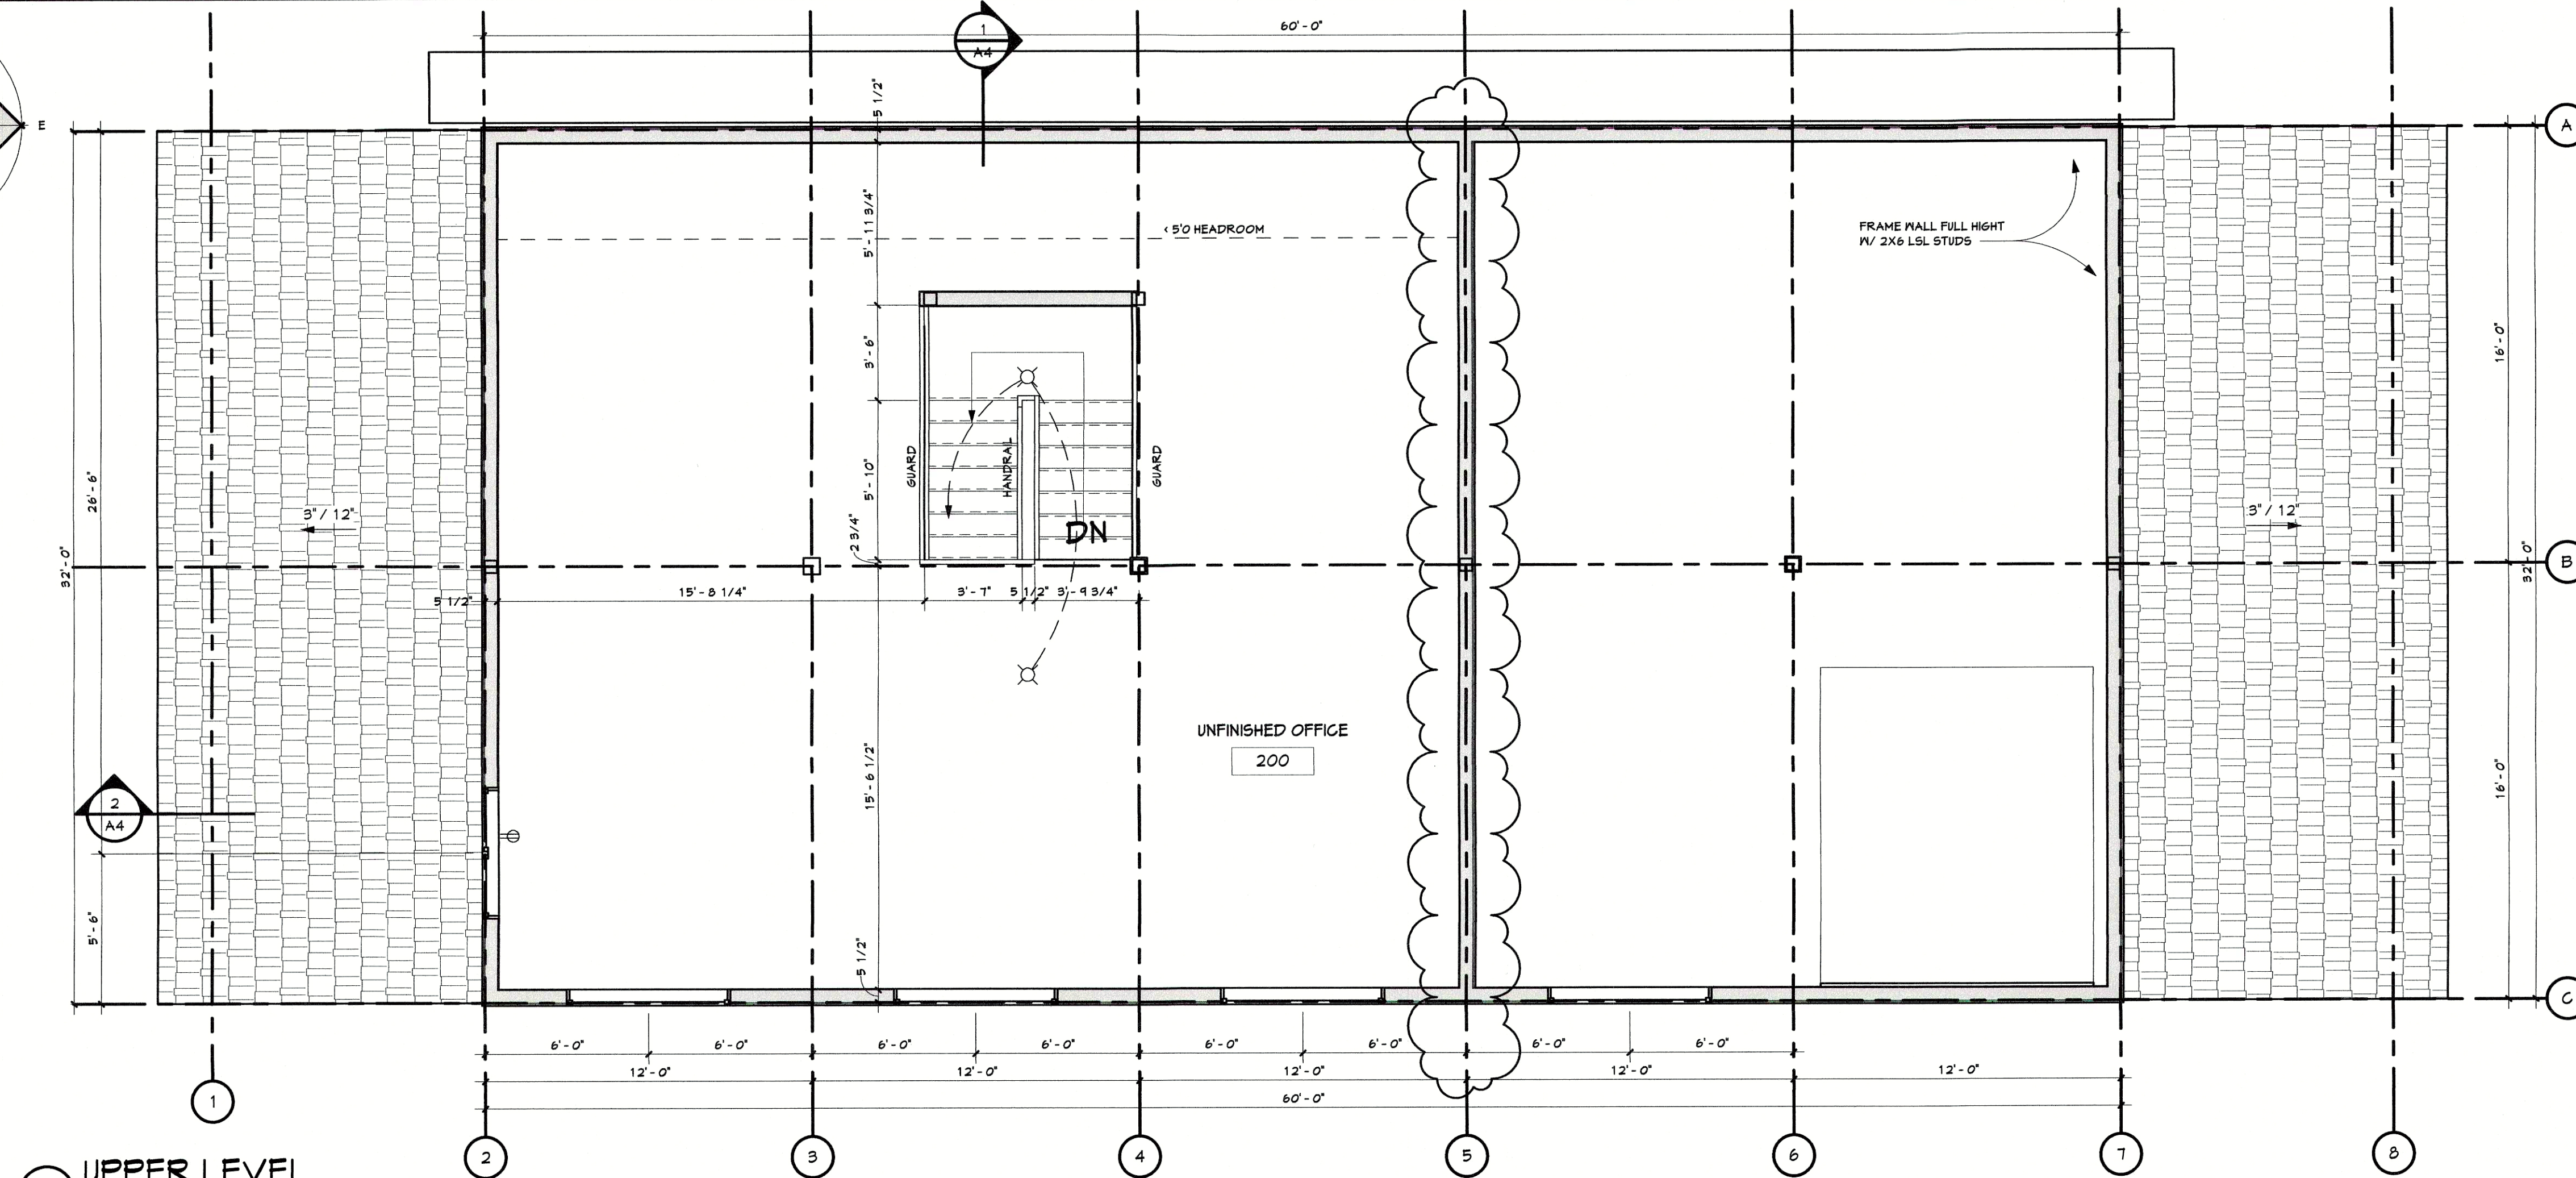


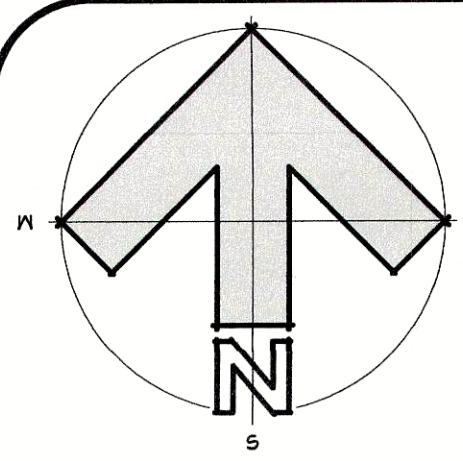

2 UPPER LEVEL
1/4" = 1'-0"

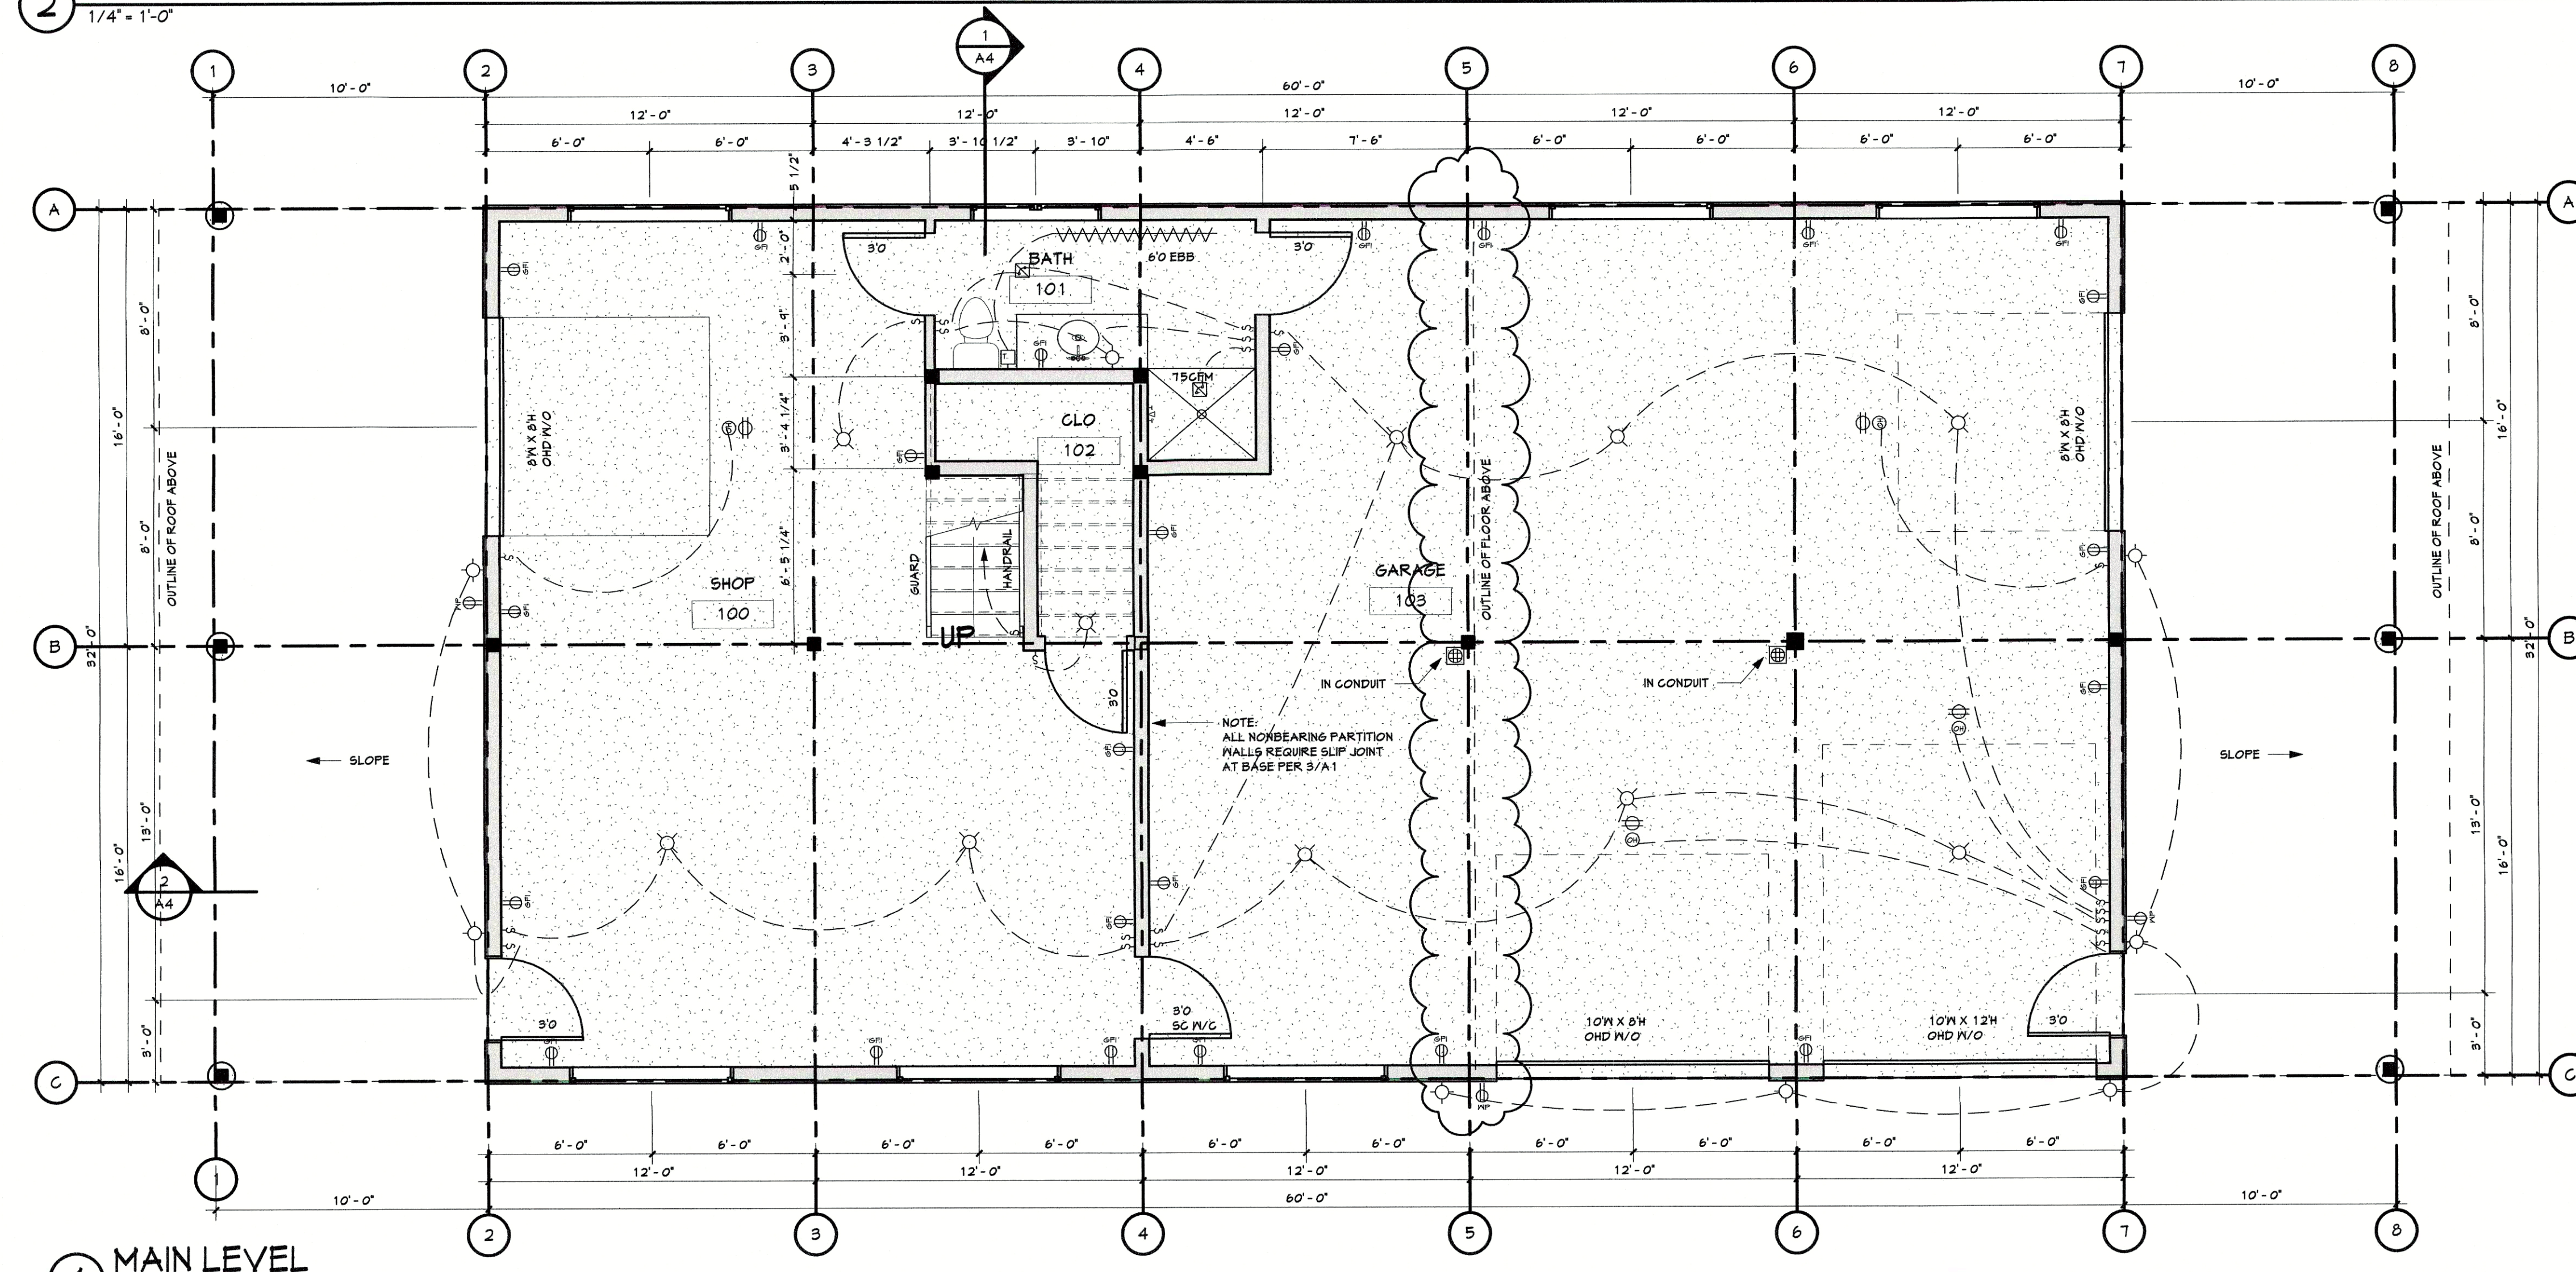

4 MAIN LEVEL
1/4" = 1'-0"

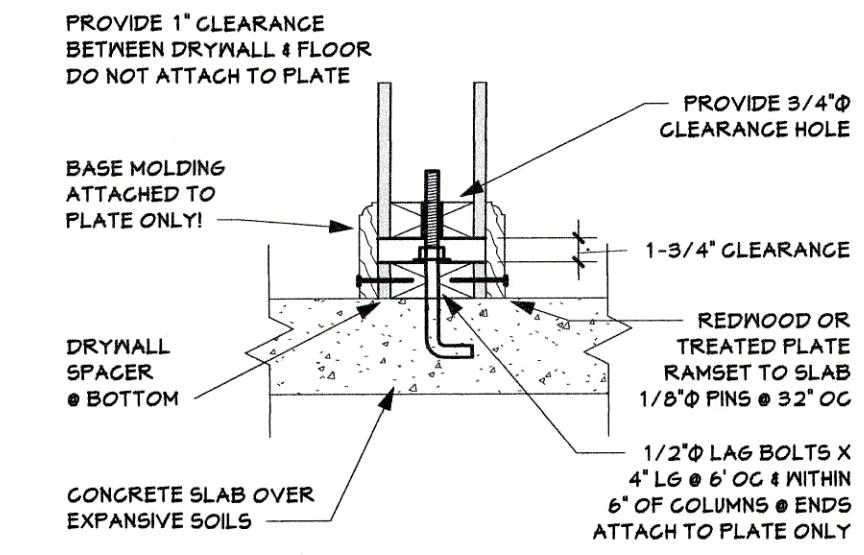

3 SLAB SLIP JOINT DETAIL 1
1 1/2" = 1'-0"

CONSTRUCTION TYPE:	VB
OCCUPANCY:	RS, U1
BUILDING AREAS	
LOWER LEVEL FINISHED:	50 FT
MAIN LEVEL FINISHED:	864 SQ FT
UPPER LEVEL FINISHED:	50 FT
UNFINISHED AREA:	443 SQ FT
BASEMENT:	50 FT
TOTAL:	1807 SQ FT
GARAGE:	1152 SQ FT
CARPORT:	140 SQ FT
DECKS:	50 FT
PORCHES:	50 FT



DRAFTING SERVICE, INC.
P.O. BOX 114 121
426 OAK STREET
STEAMBOAT SPRINGS, COLORADO
970.879.7999
FAX 970.879.8709
JAKES@SPRINGSIBS.COM



FLOOR PLANS
RITA DONHAM/ JAMES BURGESS
27875 US HIGHWAY 40
ROUTT COUNTY CO 80477
OWNER/ CONTRACTOR 907-231-1326

Job # 17.013
File 17.013
Date 21APR17
Drawn KAB
Checked JMH
Reid 21APR17
Rev'd 23MAY17

Sheet Number
A1
SHEET 2 OF 3

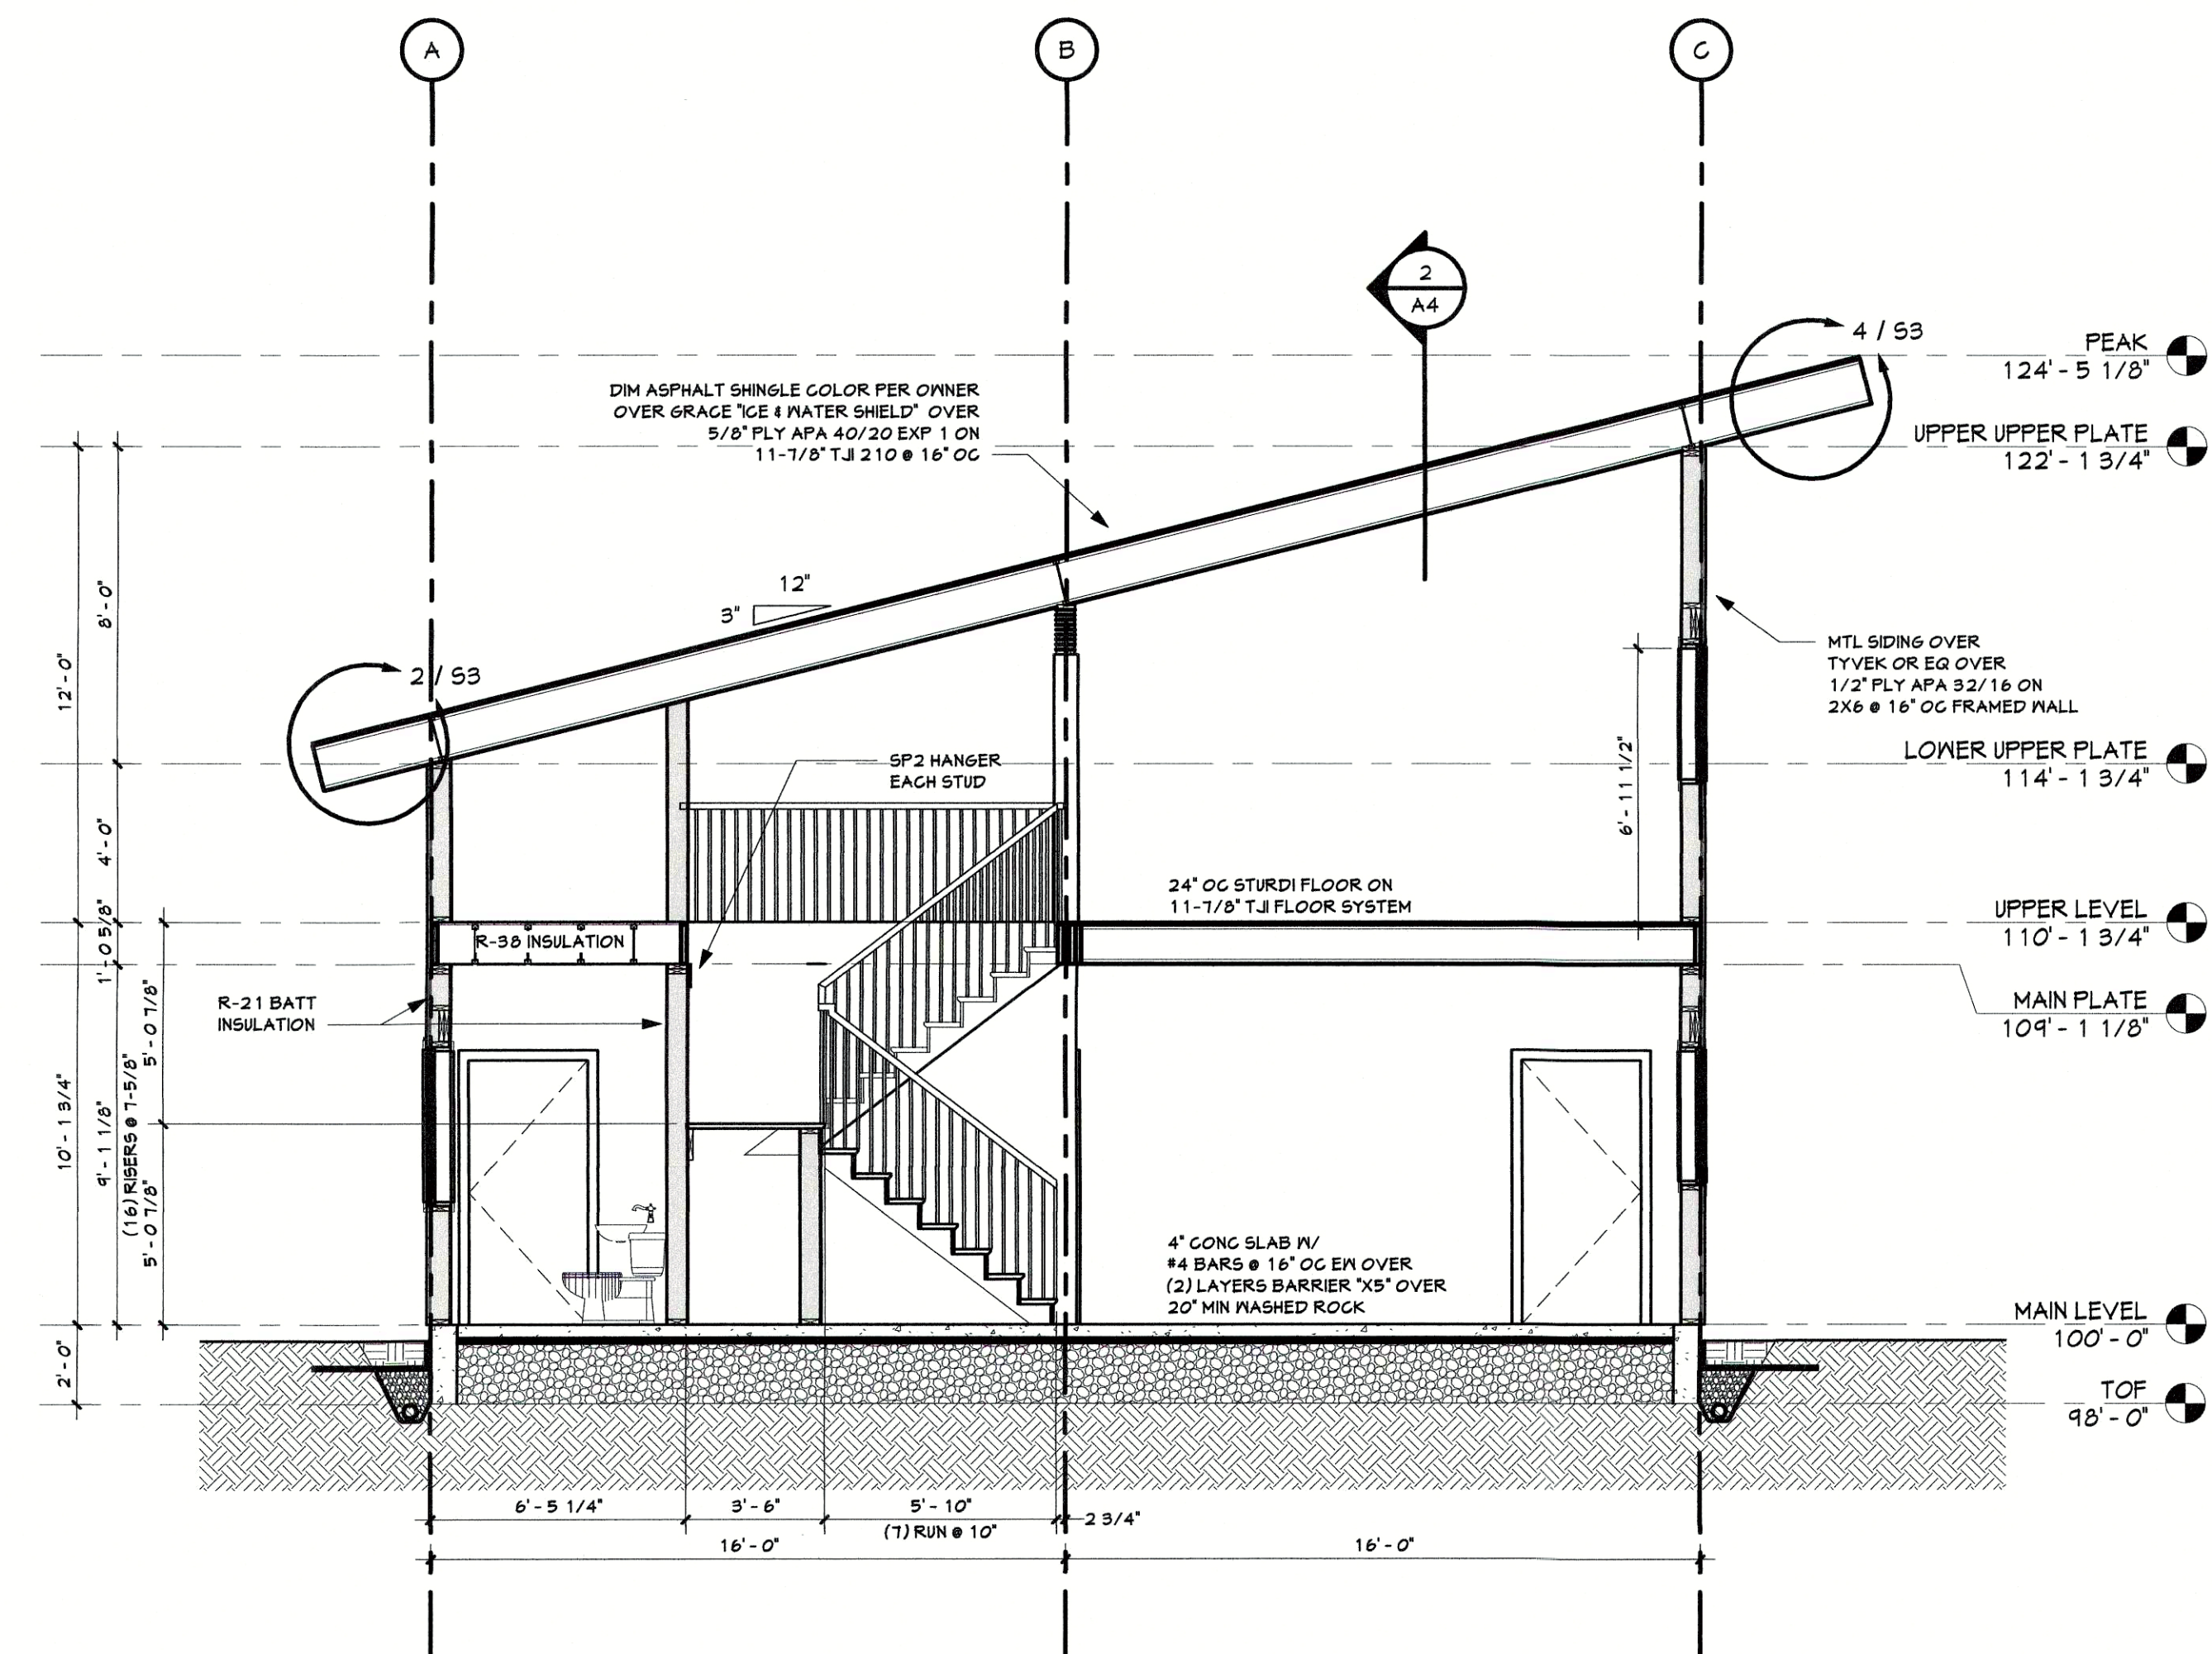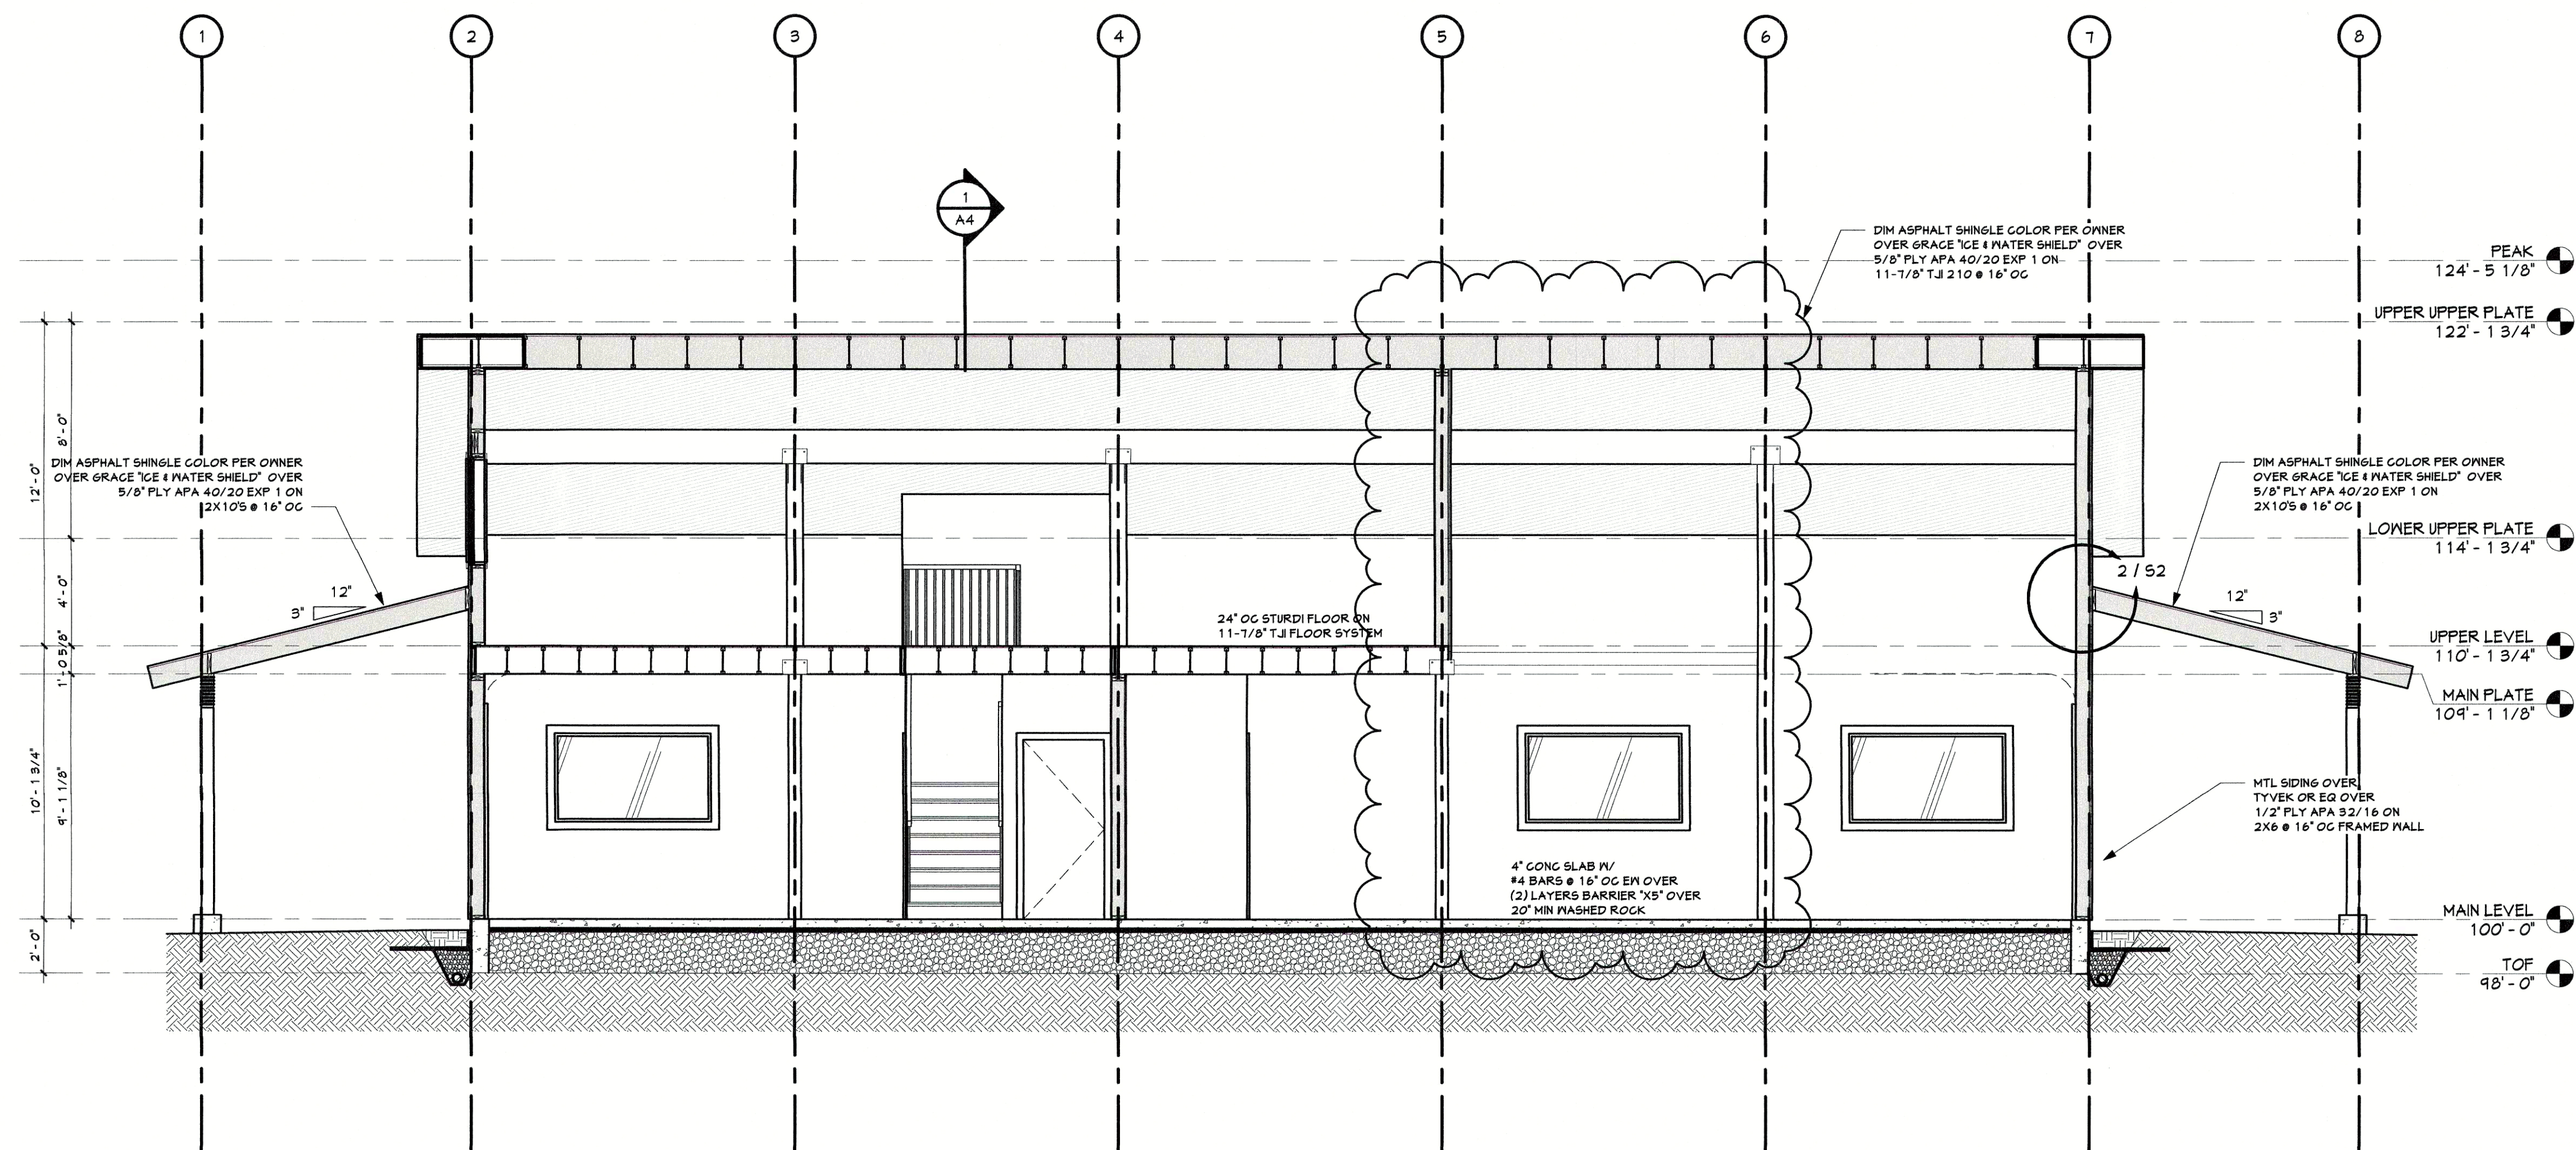

TYPICAL SECTIONS

RITA DONHAM/ JAMES BURGESS

27875 US HIGHWAY 40
ROUTT COUNTY CO 80477

ROUTT COUNTY CO 80477
OWNER/ CONTRACTOR 307-231-1326

Job #	17.013
File	17.013
Date	21APR17
Drawn	KAB
Checked	JMH
Rel'd	21APR17
Rev'd	23MAY17

Sheet Number


A4

SHEET 5 OF 8







DRAFTING SERVICE, INC.
P.O. BOX 774121
426 OAK STREET
STEAMBOAT SPRINGS, COLORADO
970.874.7129
FAX 970.879.8709
JAKES@SPRINGSIPS.COM

5/23/2017 1:23:21 PM H:\proj\Donham Burgess\CON1.rvt

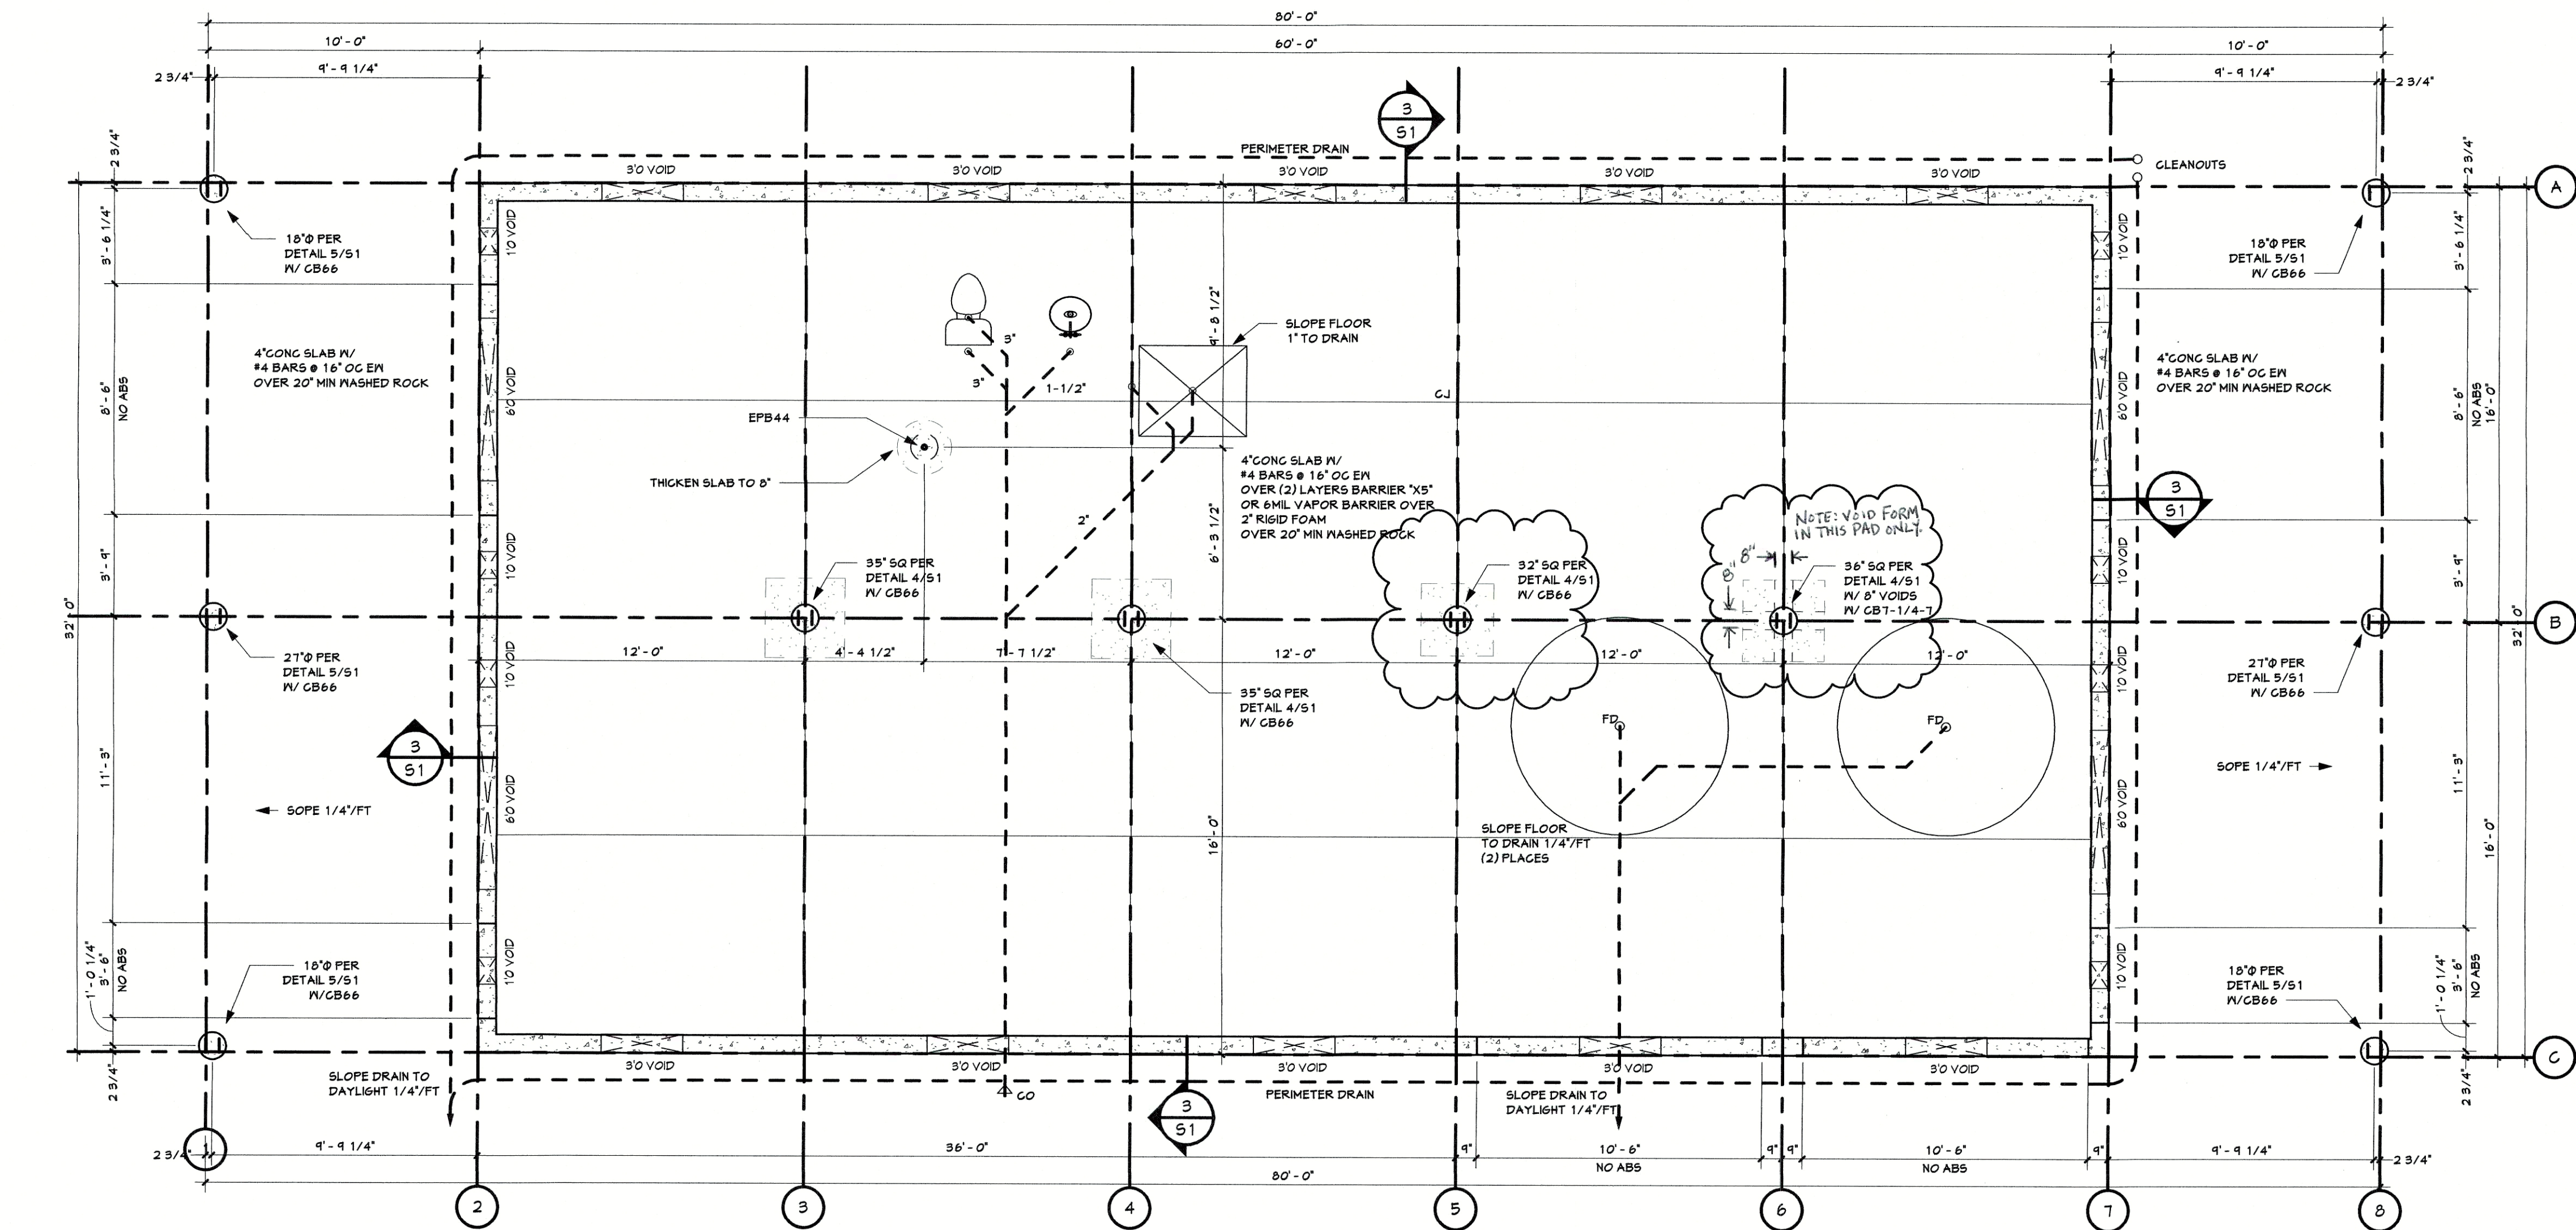

1 FOUNDATION PLAN
1/4" = 1'-0"

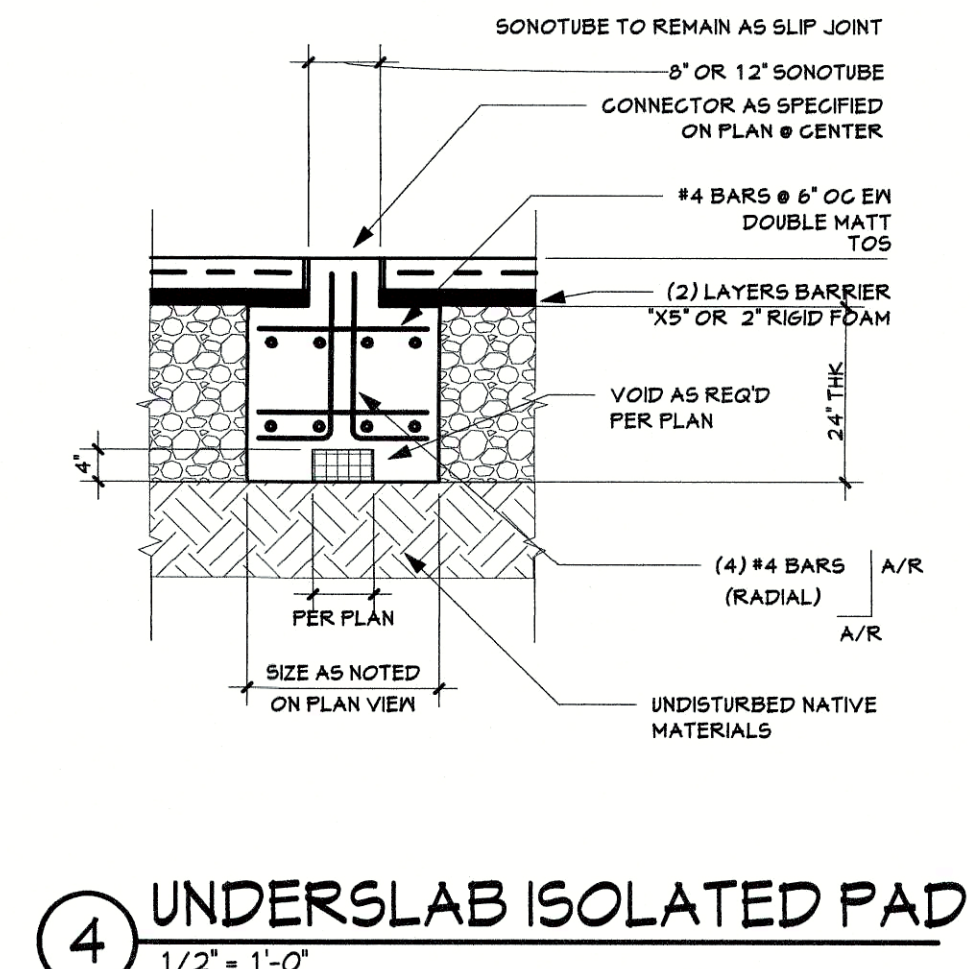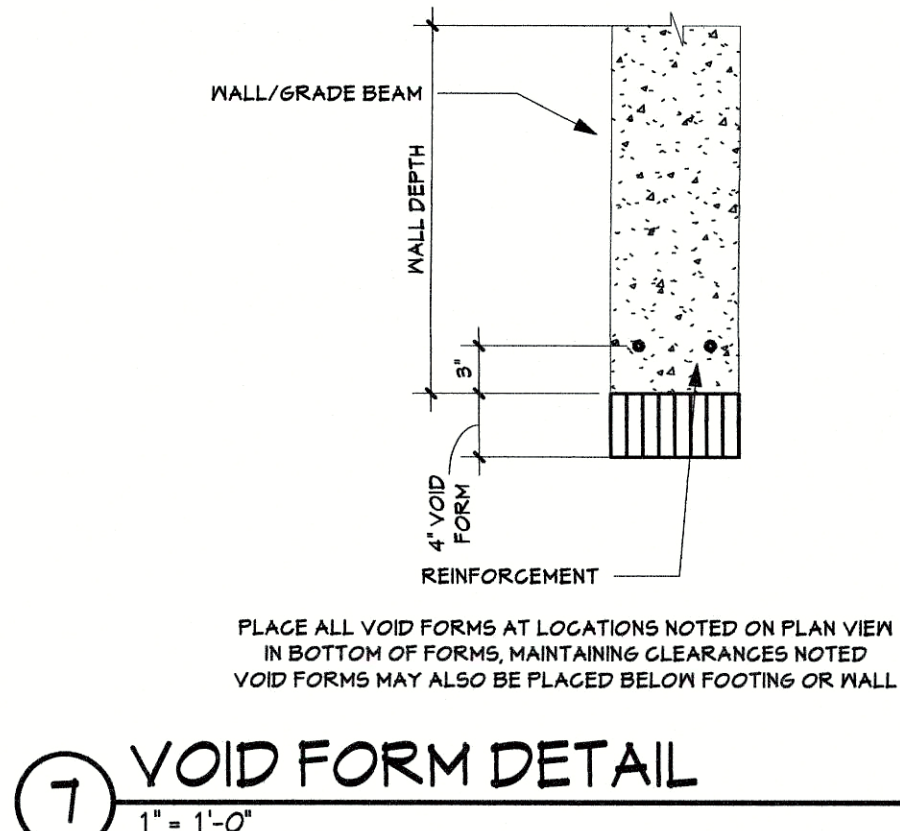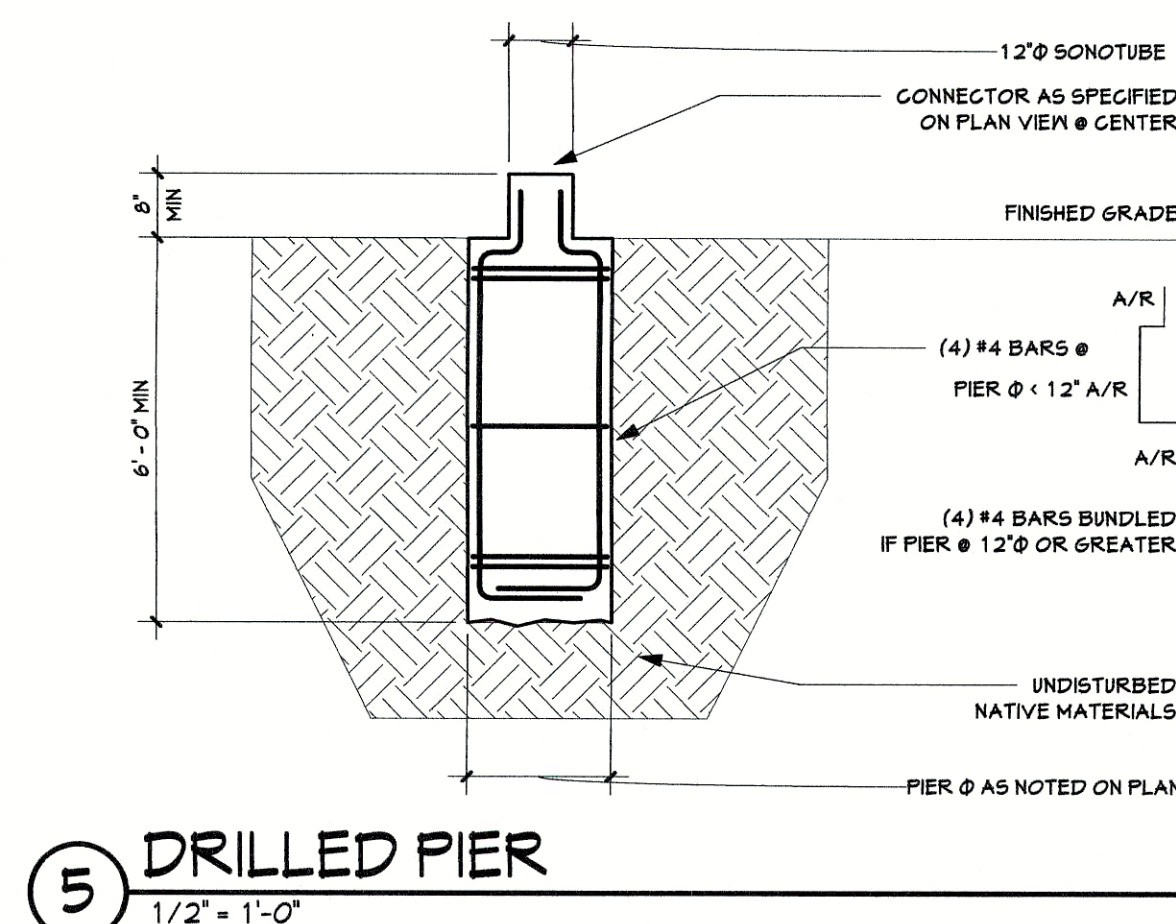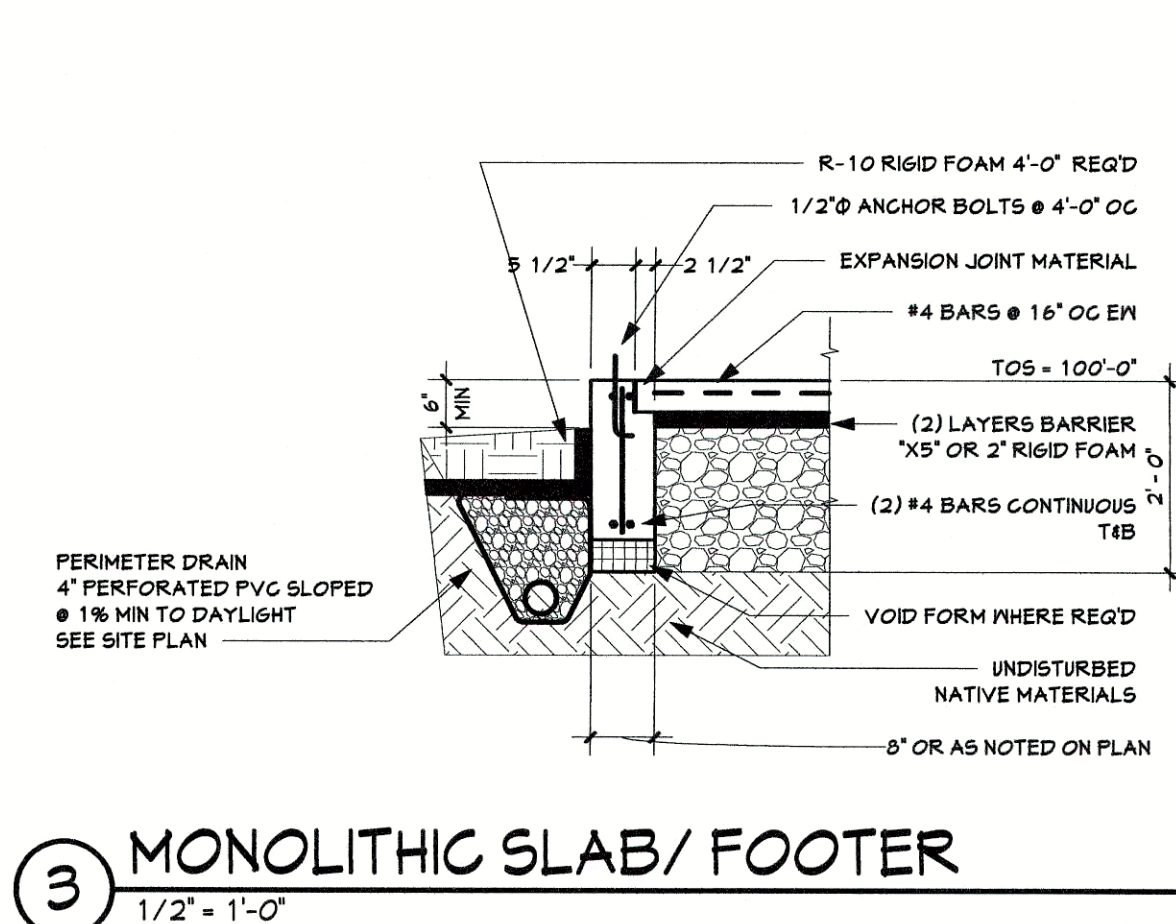

FOUNDATION PLAN & DETAILS
RITA DONHAM/ JAMES BURGESS
27875 US HIGHWAY 40
ROUTT COUNTY CO 80477
OWNER/ CONTRACTOR 307-231-1326


Job # 17.013
File 17.013
Date 21APR17
Drawn KAB
Checked JMH
Ref'd 21APR17
Rev'd 23MAY17

Sheet Number
S1
SHEET 6 OF 8


COLORADO LICENSED
MICHAEL EHRICH
30869
5-23-17
PROFESSIONAL ENGINEER
"STRUCTURE ONLY"

Jake's
CELEBRATING 30 YEARS
IN BUSINESS 1987-2017






DRAFTING SERVICE INC.
P.O. BOX 774121
426 OAK STREET
STEAMBOAT SPRINGS COLORADO
970.879.1129
FAX 970.879.8709
JAKES@SPRINGSIPS.COM

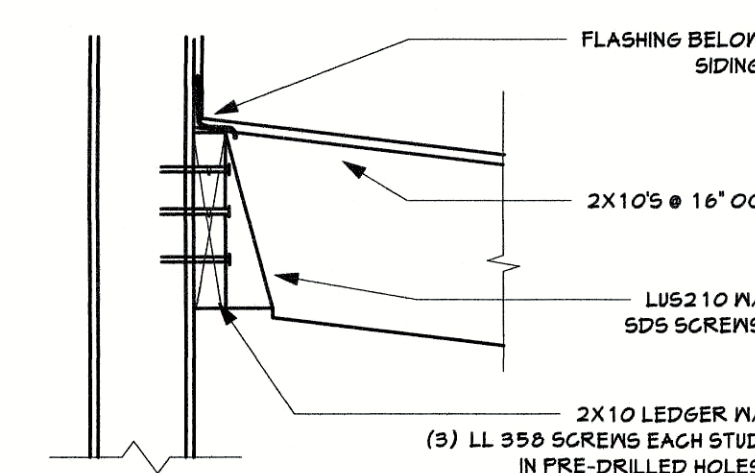

② LEDGER ATTACHMENT
1" = 1'-0"

 

1 UPPER LEVEL FLOOR FRAMING PLAN
1/4" = 1'-0"

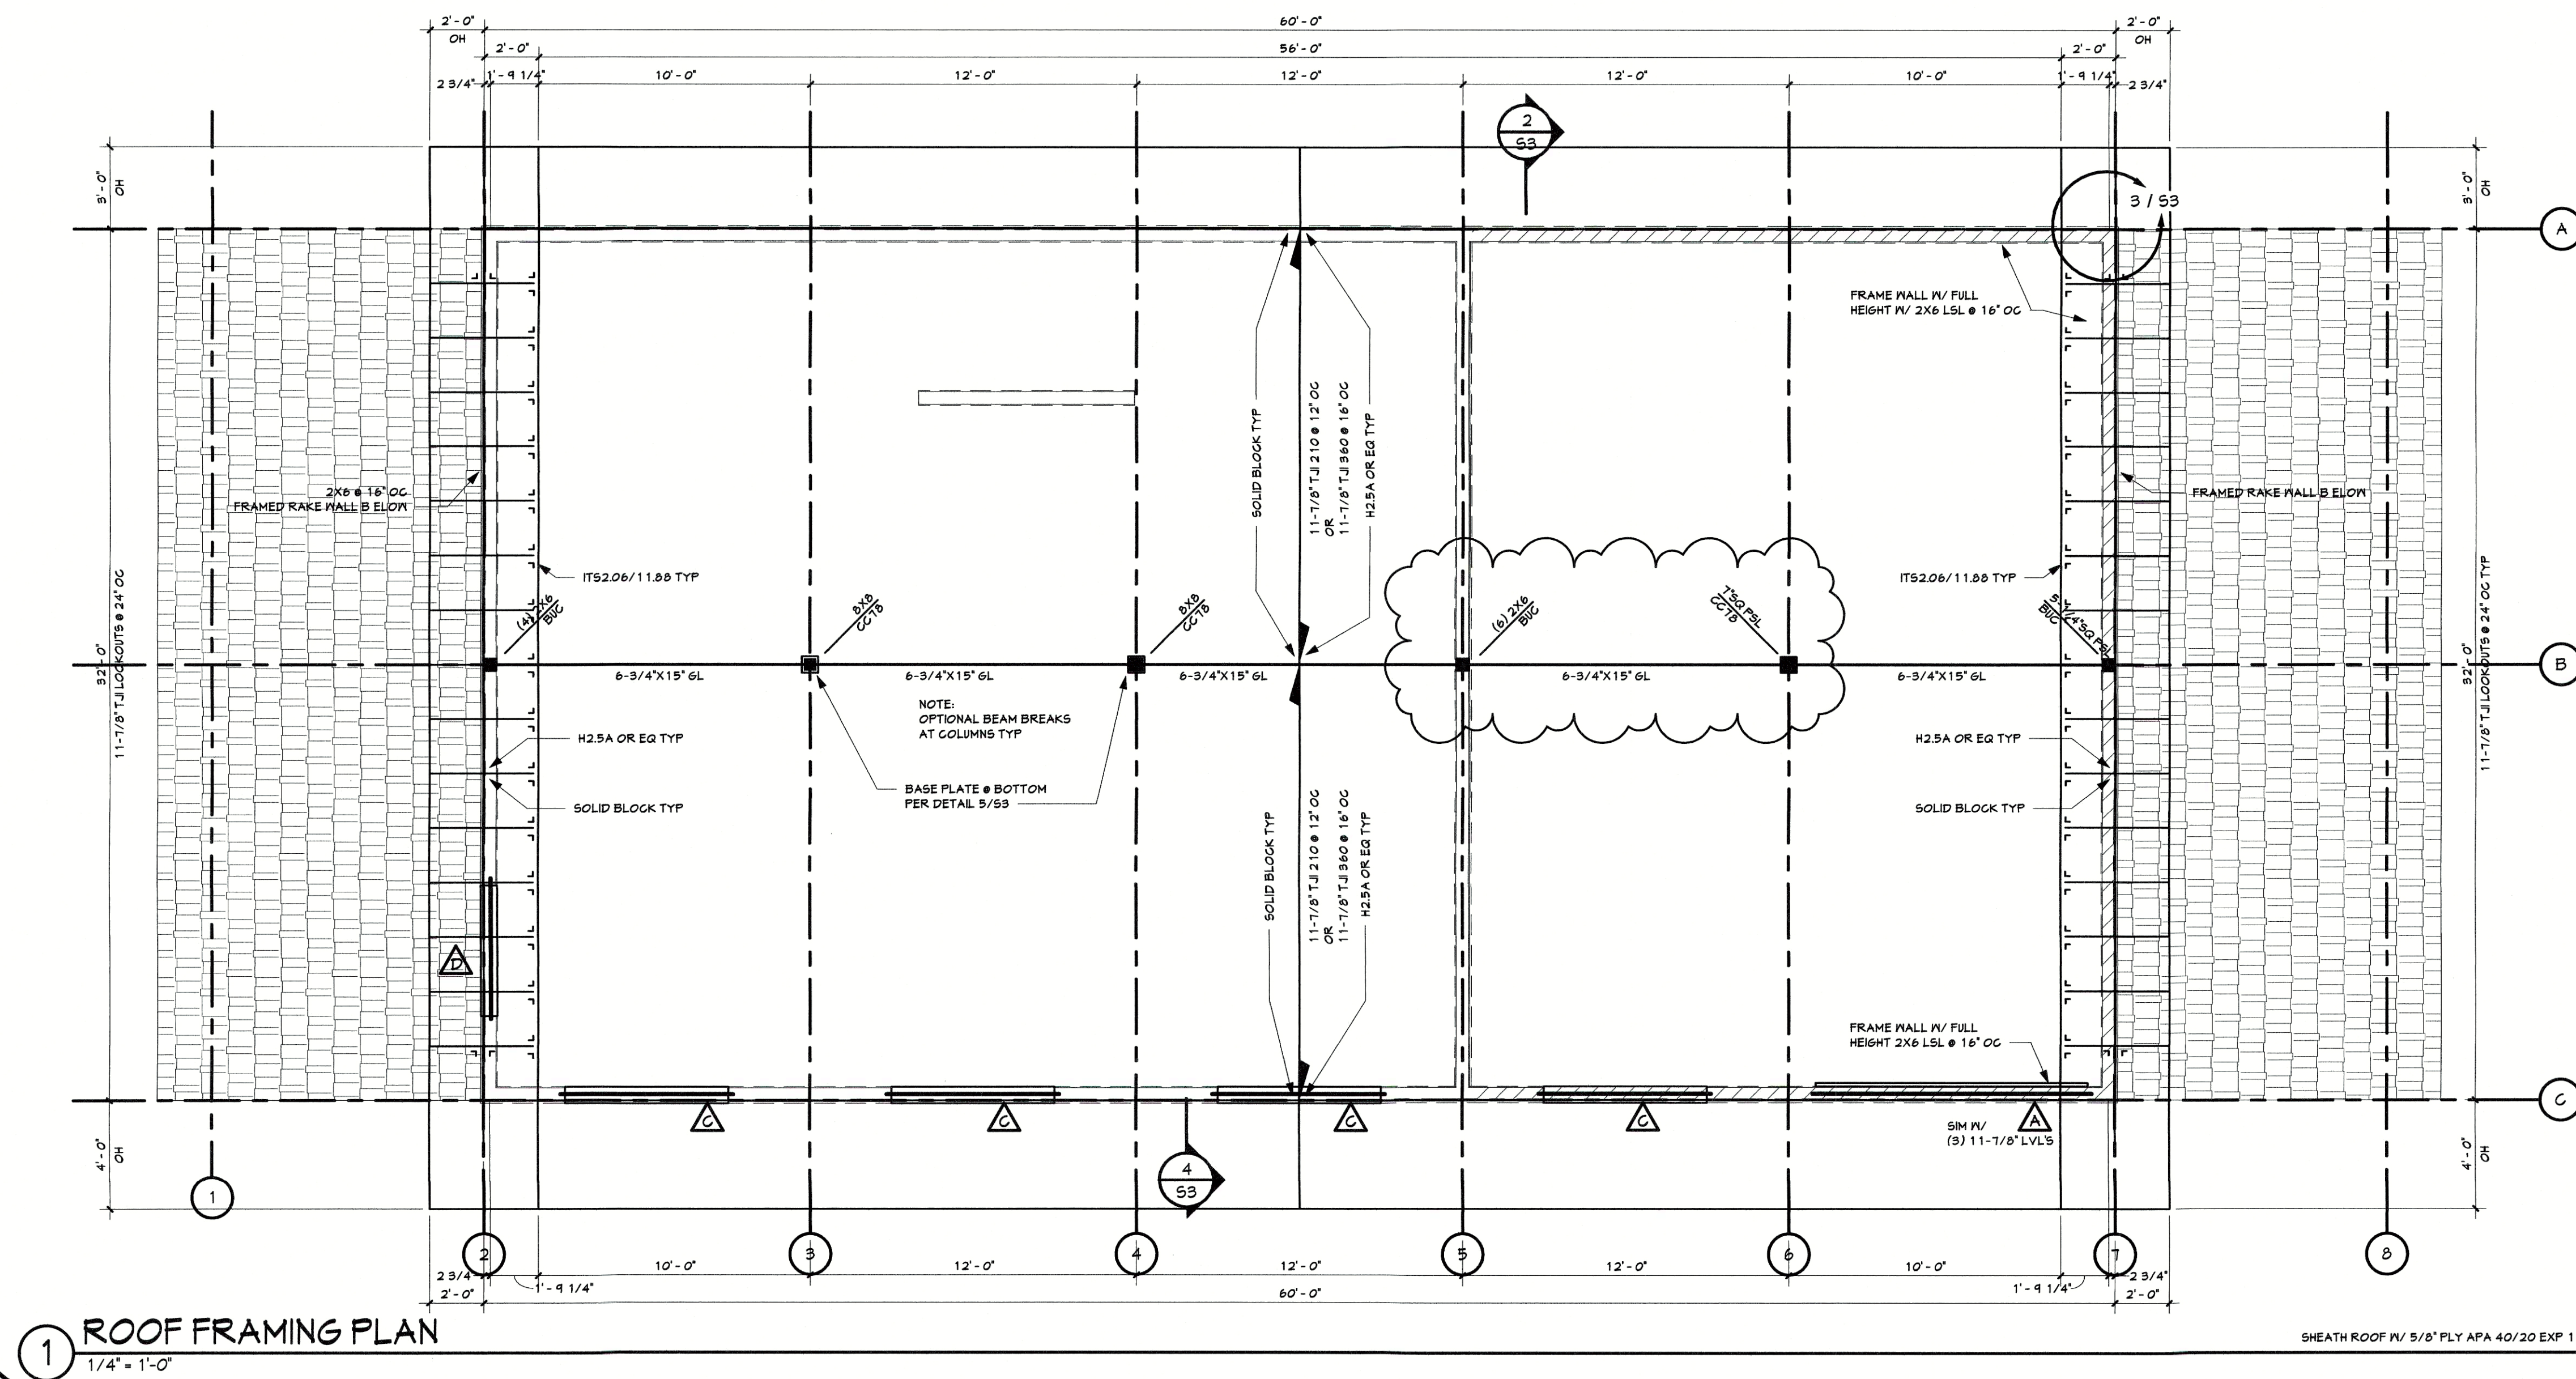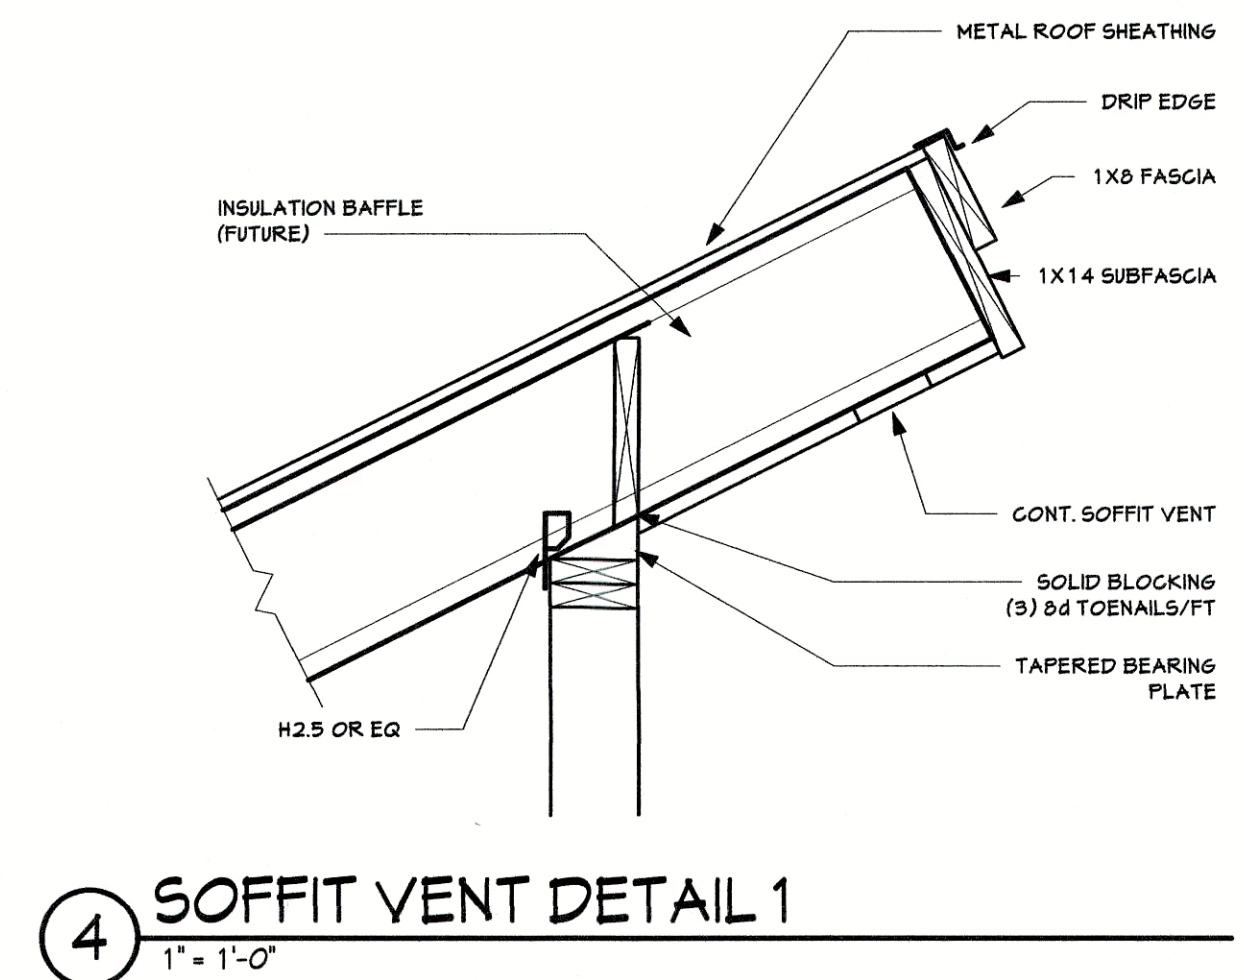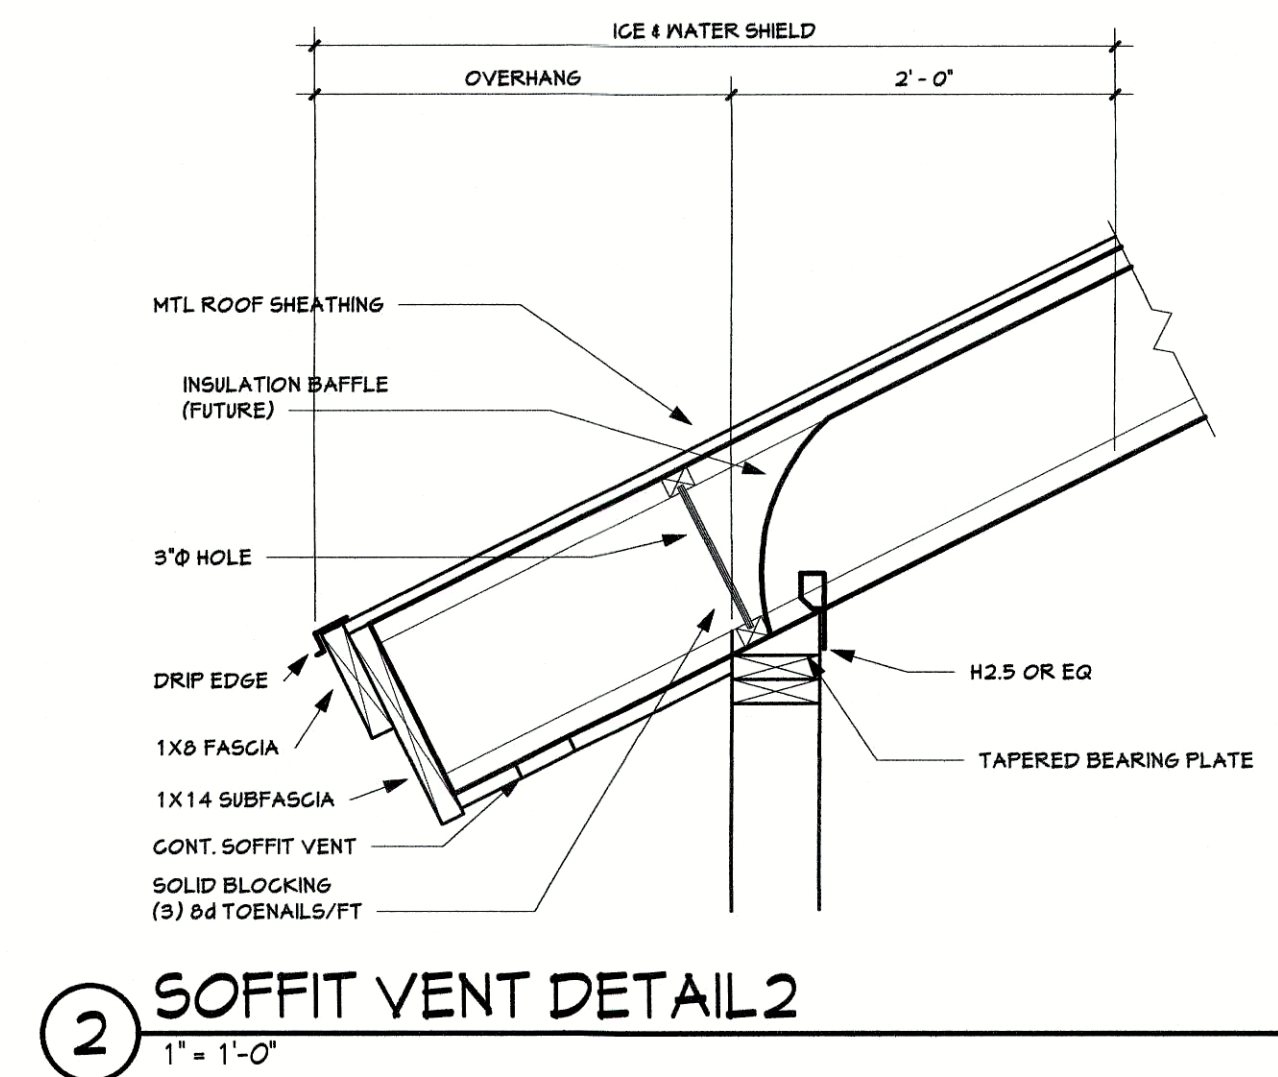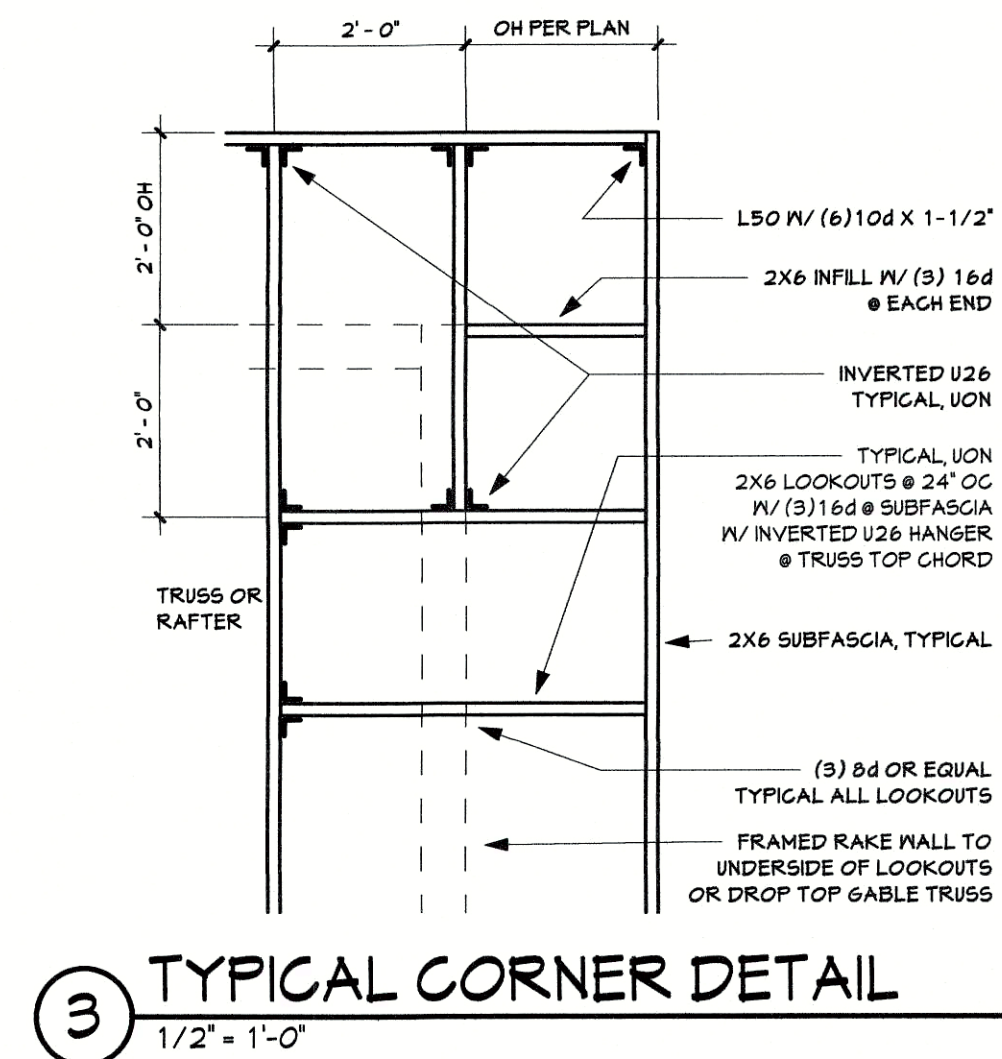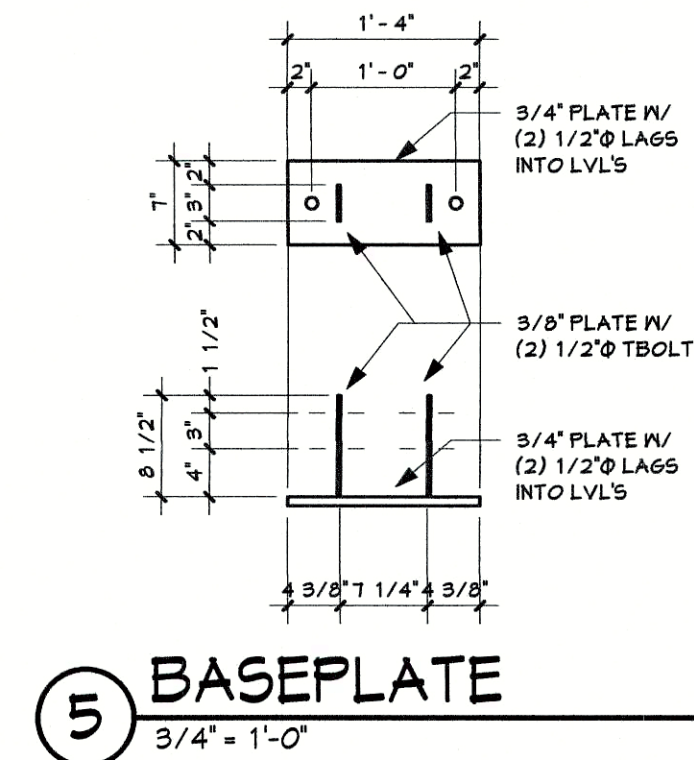

DRAFTING SERVICE, INC.
P.O. BOX 77421
426 OAK STREET
STEAMBOAT SPRINGS, COLORADO
970.879.7929
FAX 970.879.8709
JAKES@SPRINGSIPS.COM



RITA DONHAM/ JAMES BURGESS
27875 US HIGHWAY 40
ROUTT COUNTY CO 80477
OWNER/ CONTRACTOR 307-231-1326

Job #	17.013
Age	17.013
Date	21APR17
Drawn	KAB
Checked	JMH
Field	21APR17
Revised	23MAY17

Sheet Number

53

SHEET 8 OF 8