



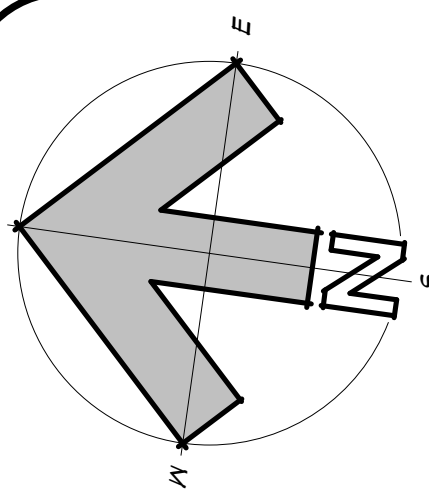


| 20LB ROOF LOAD<br>SIDEWALL OPENING PIER<br>LOAD 16" BOX WIDTH | SIDEWALL OPENING (FT)<br>REQUIRED PIER LOAD (LBS) |      |      |      |      |      |
|---------------------------------------------------------------|---------------------------------------------------|------|------|------|------|------|
|                                                               | 3                                                 | 4    | 5    | 6    | 8    | 10   |
|                                                               | 1244                                              | 1413 | 1581 | 1750 | 2088 | 2425 |

- ELECTRICAL DROP
- WATER INLET
- DWV PLUMBING DROP
- GAS INLET


CONSTRUCTION TYPE: VB  
OCCUPANCY: RS, U1  
BUILDING AREAS  
MAIN LVL: 1191 SQ FT  
DECKS: 000 SQ FT  
PORCHES: 000 SQ FT

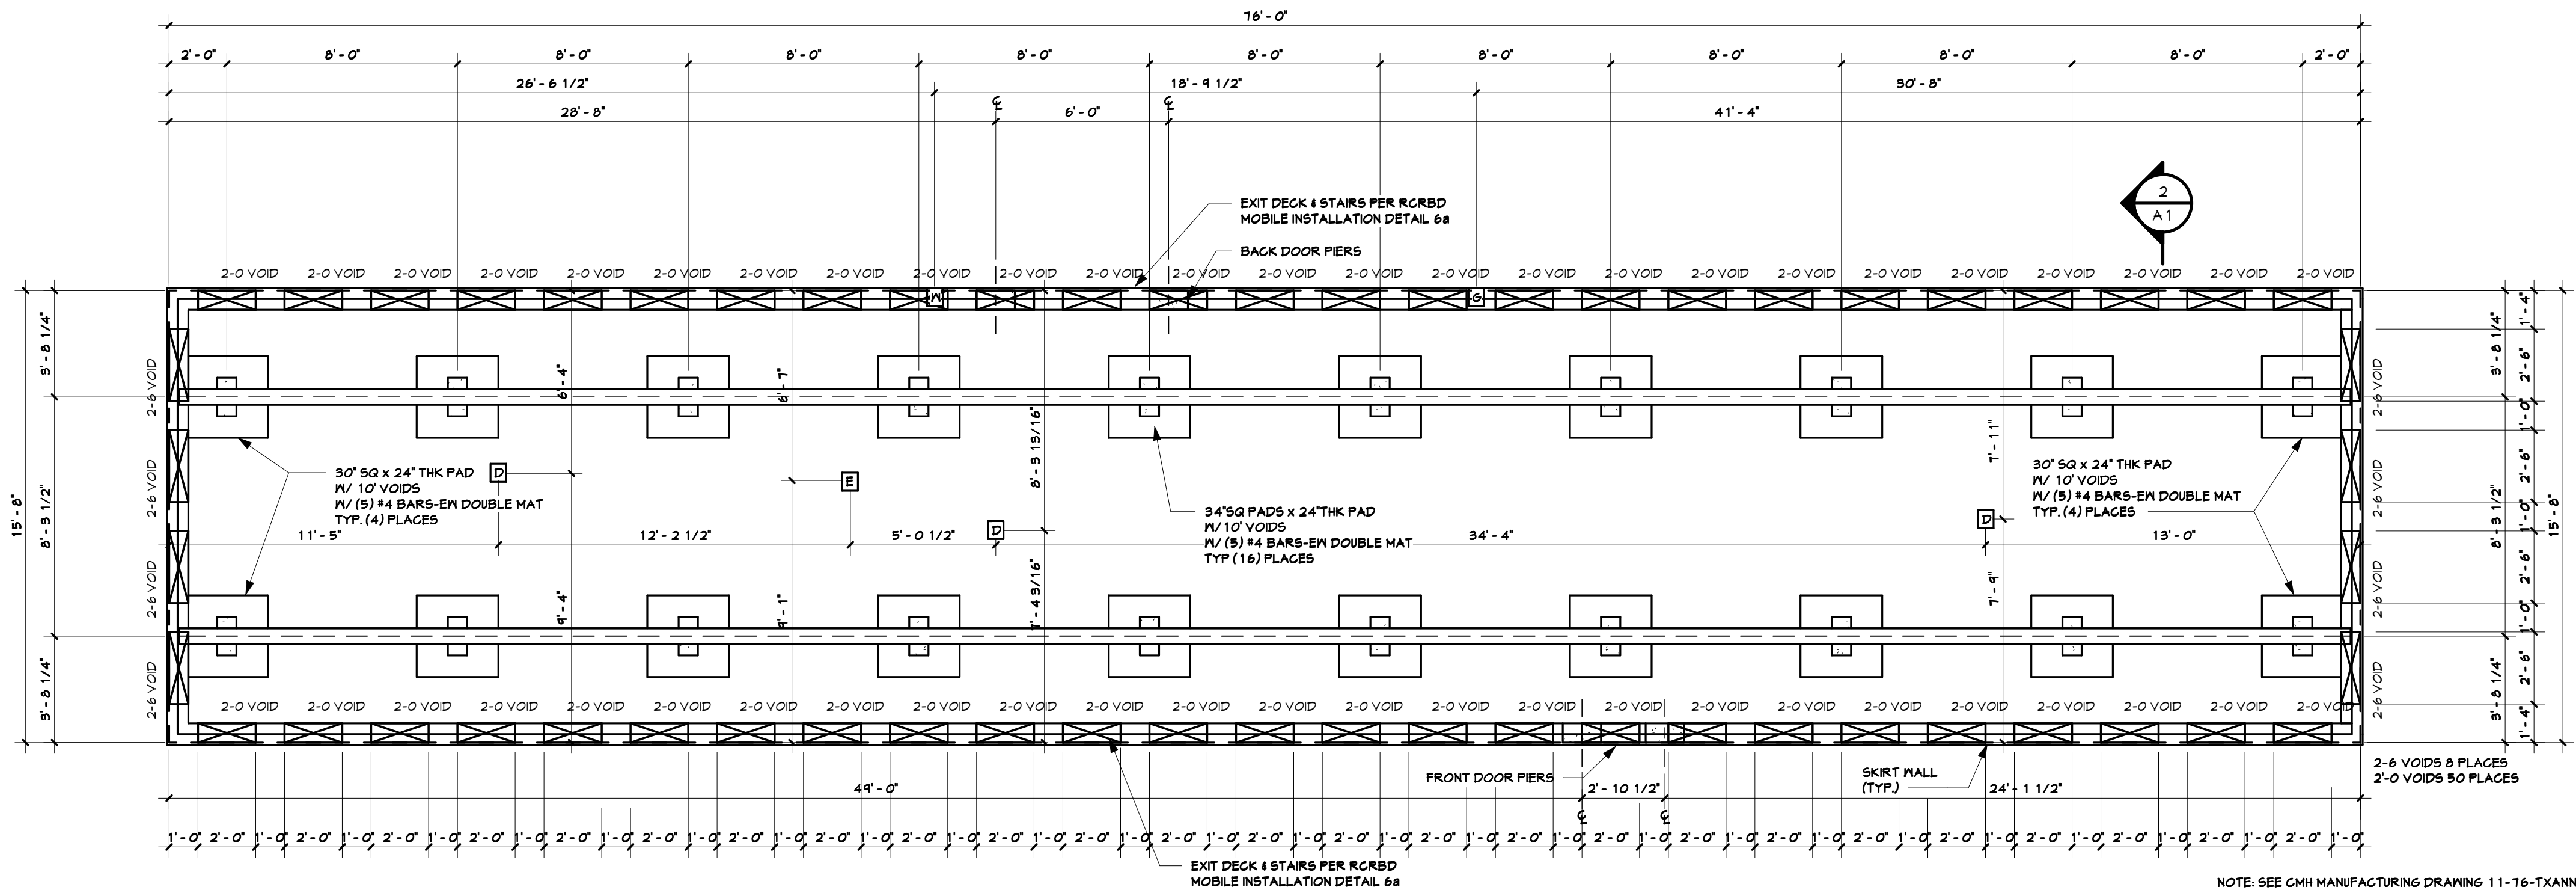


1 FOUNDATION & SKIRT WALL  
1/4" = 1'-0"

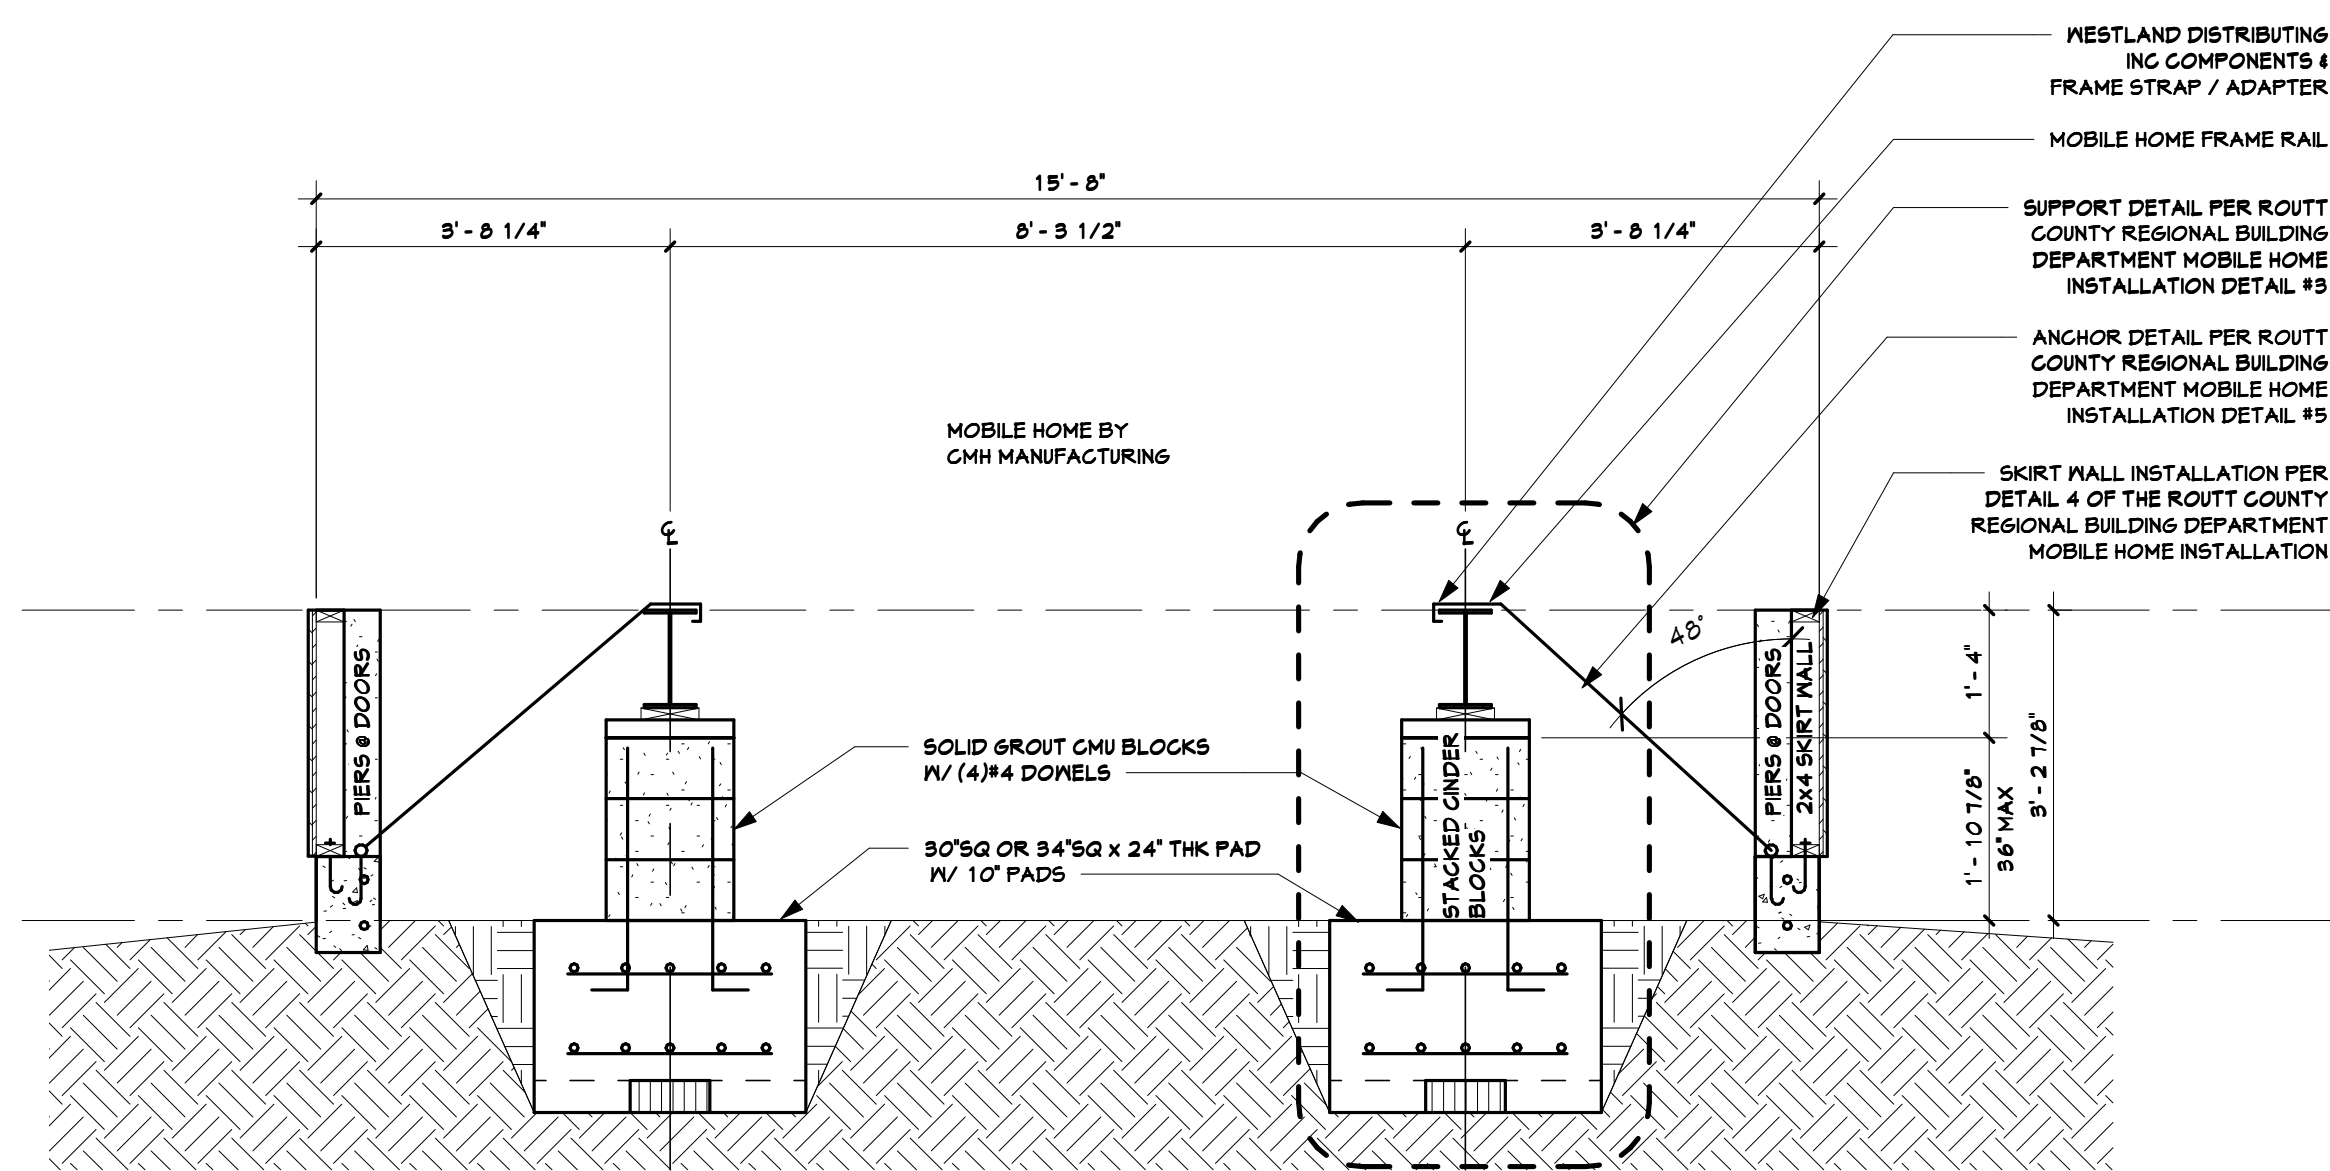


2 SECTION 2  
1/2" = 1'-0"

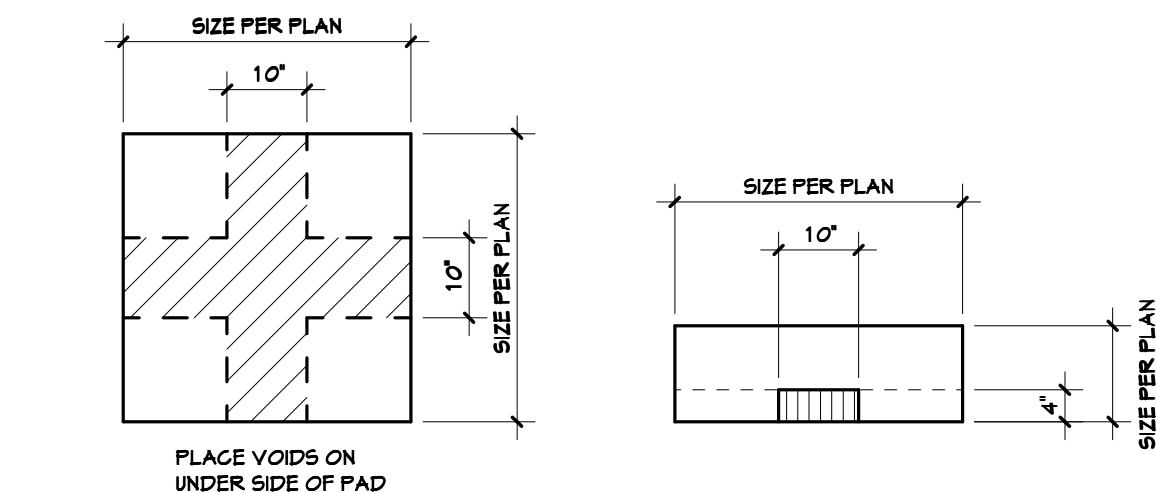

4 PAD VOID  
1/2" = 1'-0"

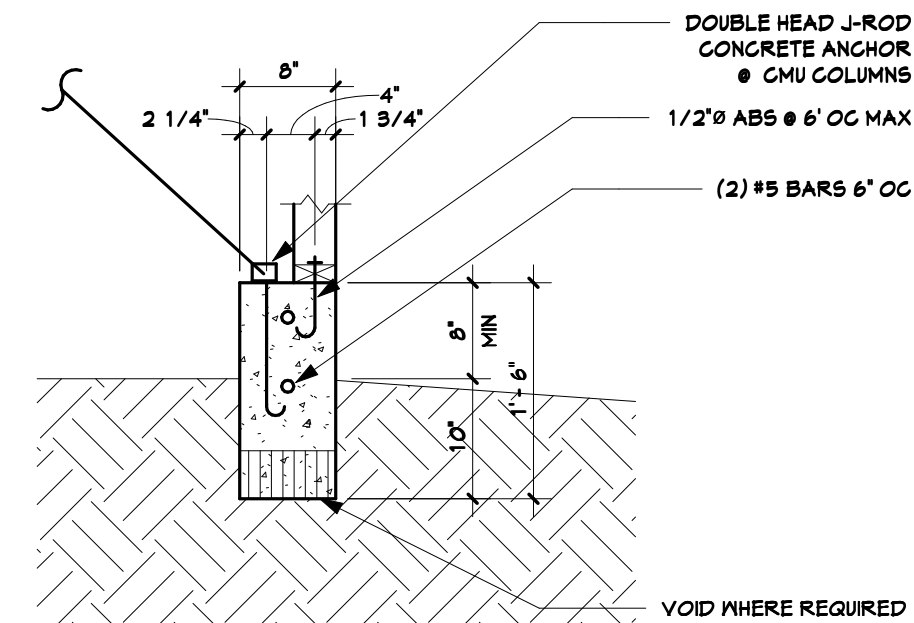


3 GRADE BEAM DETAIL  
3/4" = 1'-0"

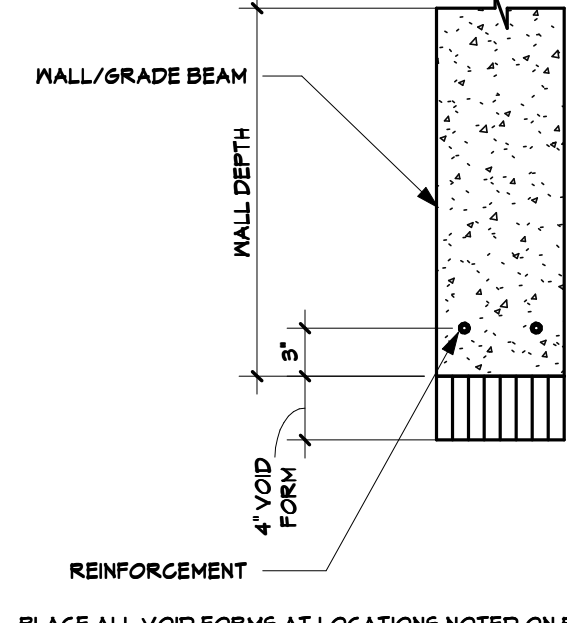

7 VOID FORM DETAIL  
1" = 1'-0"

PLACE ALL VOID FORMS AT LOCATIONS NOTED ON PLAN VIEW IN BOTTOM OF FORMS, MAINTAINING CLEARANCES NOTED. VOID FORMS MAY ALSO BE PLACED BELOW FOOTING OR MALL.

DRAFTING SERVICE INC.  
P.O. BOX 774121  
426 OAK STREET  
STEAMBOAT SPRINGS COLORADO  
970.874.1129  
FAX 970.874.8709  
JAKES@SPRINGSIPS.COM

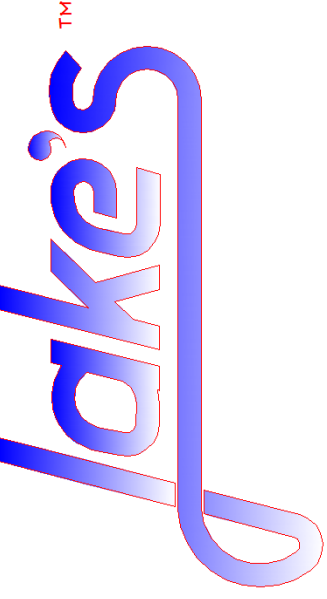

MAIN LEVEL FLOOR PLAN FOR  
**the LUCKY 8 RANCH - MANAGER**  
23475 TOBIANO TRAIL  
ROUTT COUNTY CO. 80477  
OWNER/CONTRACTOR (970) 846-5592

Job # 18025A20  
File 18025A20  
Date 9NOV18  
Drawn VMM  
Checked JMH  
Reid 9NOV18  
Rev'd

Sheet Number  
**A 1**  
SHEET 3 OF 3