
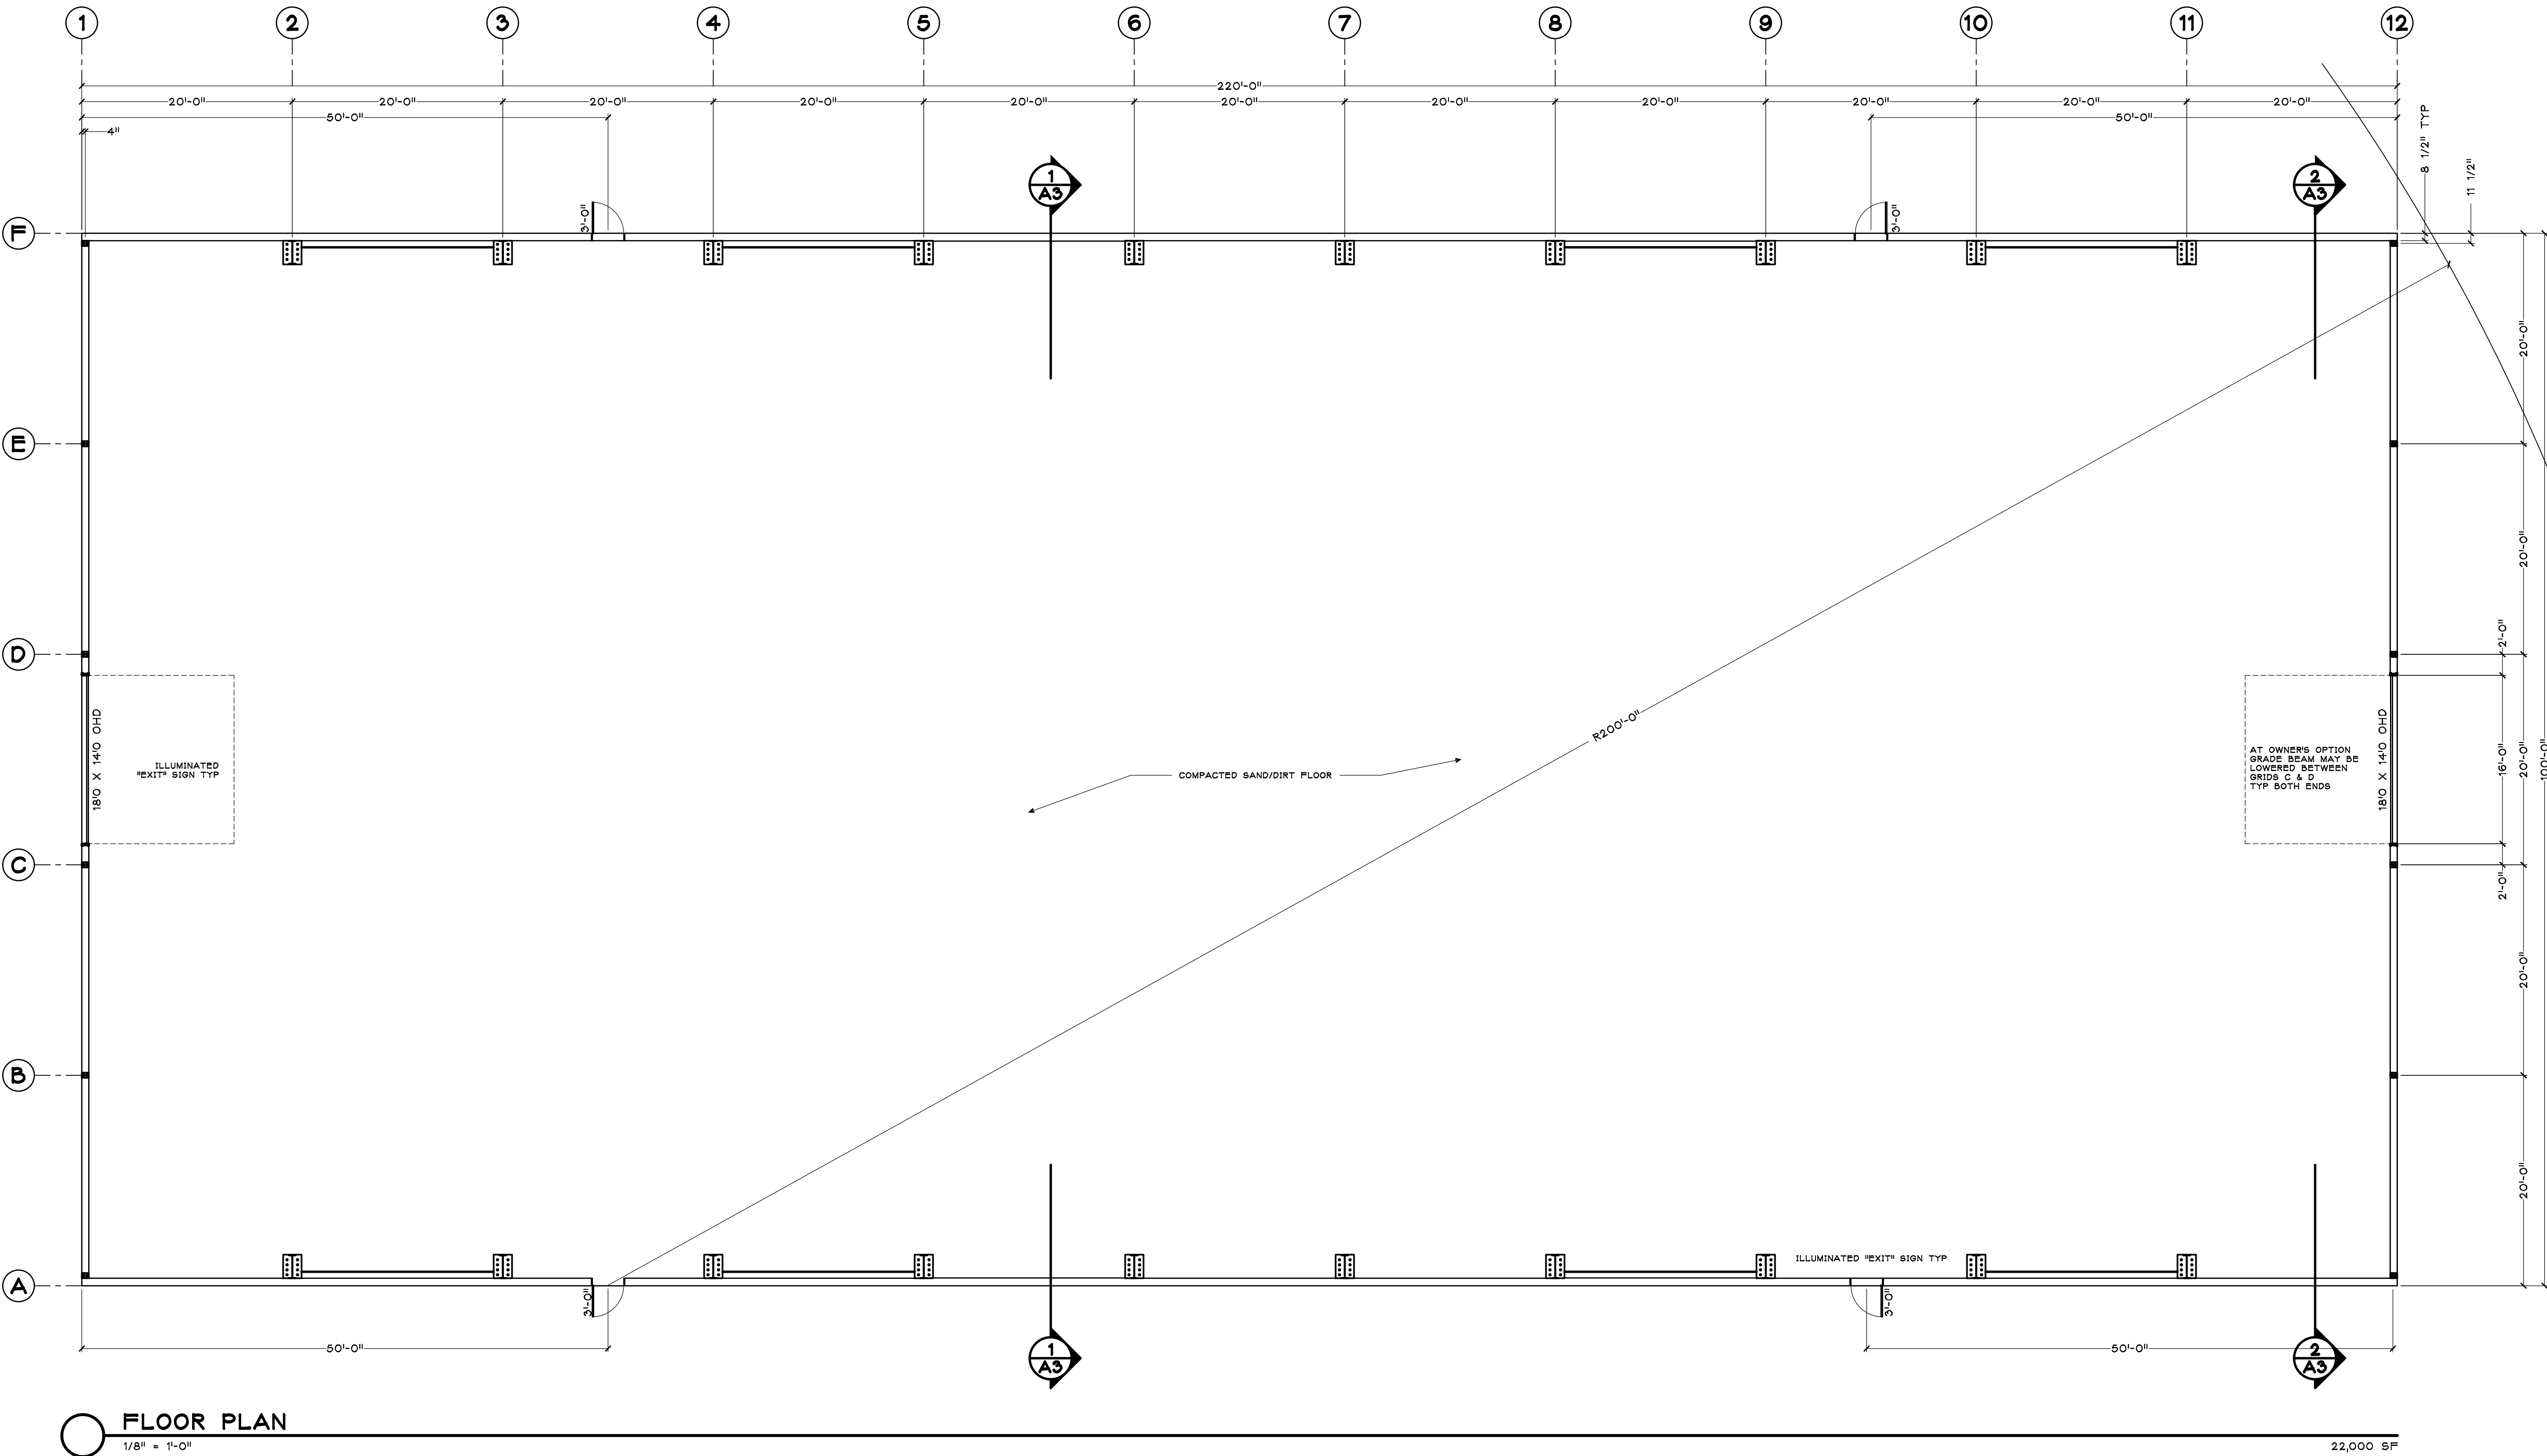


H:\proj\lucky8\arenal\18029\18029conf.dwg, 12/19/2018 2:16:06 PM, pam.dwg To PDF.pcd, 1:36

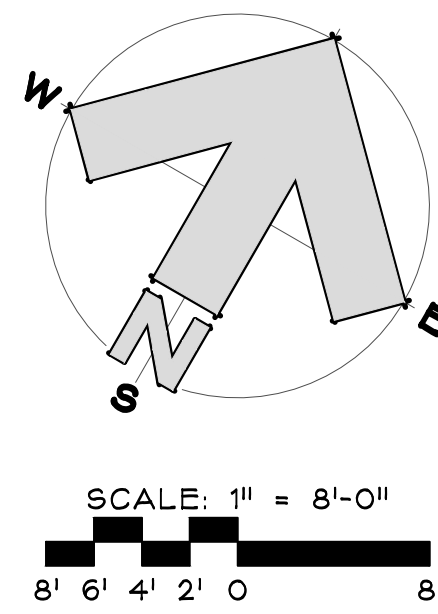

ACCESSIBILITY

THE ARENA SHALL BE ACCESSIBLE PER ICC/ANSI A117.1 AND CHAPTER 11.

ALL MAIN LEVEL DOORS SHALL BE PROVIDED WITH ACCESSIBLE CLEARANCES AND LEVER HARDWARE. ACCESSIBLE DOOR THRESHOLDS SHALL HAVE A MAXIMUM OF $\frac{1}{4}$ " HEIGHT OR $\frac{1}{4}$ " WHEN BEVELED AT 2:1 SLOPE.

ALL OPERABLE PARTS OF WINDOWS, ELECTRICAL OUTLETS, SWITCHES AND EQUIPMENT CONTROLS SHALL BE MOUNTED WITHIN REACH BETWEEN 15" AND 48" ABOVE THE FLOOR.


THERE ARE NO REQUIREMENTS FOR FIRE RATING.

EXIT SIGNS ARE REQUIRED AT ALL MANDOORS PER SECTION 1013 AND 1010.1.9.3.2.2.

EXIT ILLUMINATION IS REQUIRED PER SECTION 1008.

ADA SANITARY FACILITIES ARE PROVIDED IN AN ACCESSIBLE MOBILE FACILITY. THIS STRUCTURE IS NOT CONNECTED TO A SEWER SYSTEM.

ARENA DATA	
CONSTRUCTION TYPE :	IIB
OCCUPANCY :	A-4
MAX CAPACITY :	200 (LIMITED BY SUP)
BUILDING AREAS	
FINISHED AREA :	0
UNFINISHED AREA :	22,000
TOTAL :	22,000

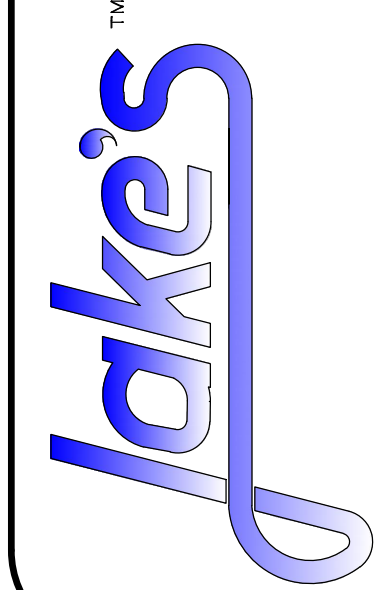

FLOOR PLANS & DATA FOR
LUCKY 8 - ARENA
23850 TOBIANO TRAIL
ROUTT COUNTY, COLORADO
OWNER/CONTRACTOR, 970.846.5512

Job # 18029
File 18029A10
Date 29NOV18
Drawn PAR
Checked LMH
Re'd SONOV18
Rev'd

Sheet Number
A
SHEET 3 OF 6