
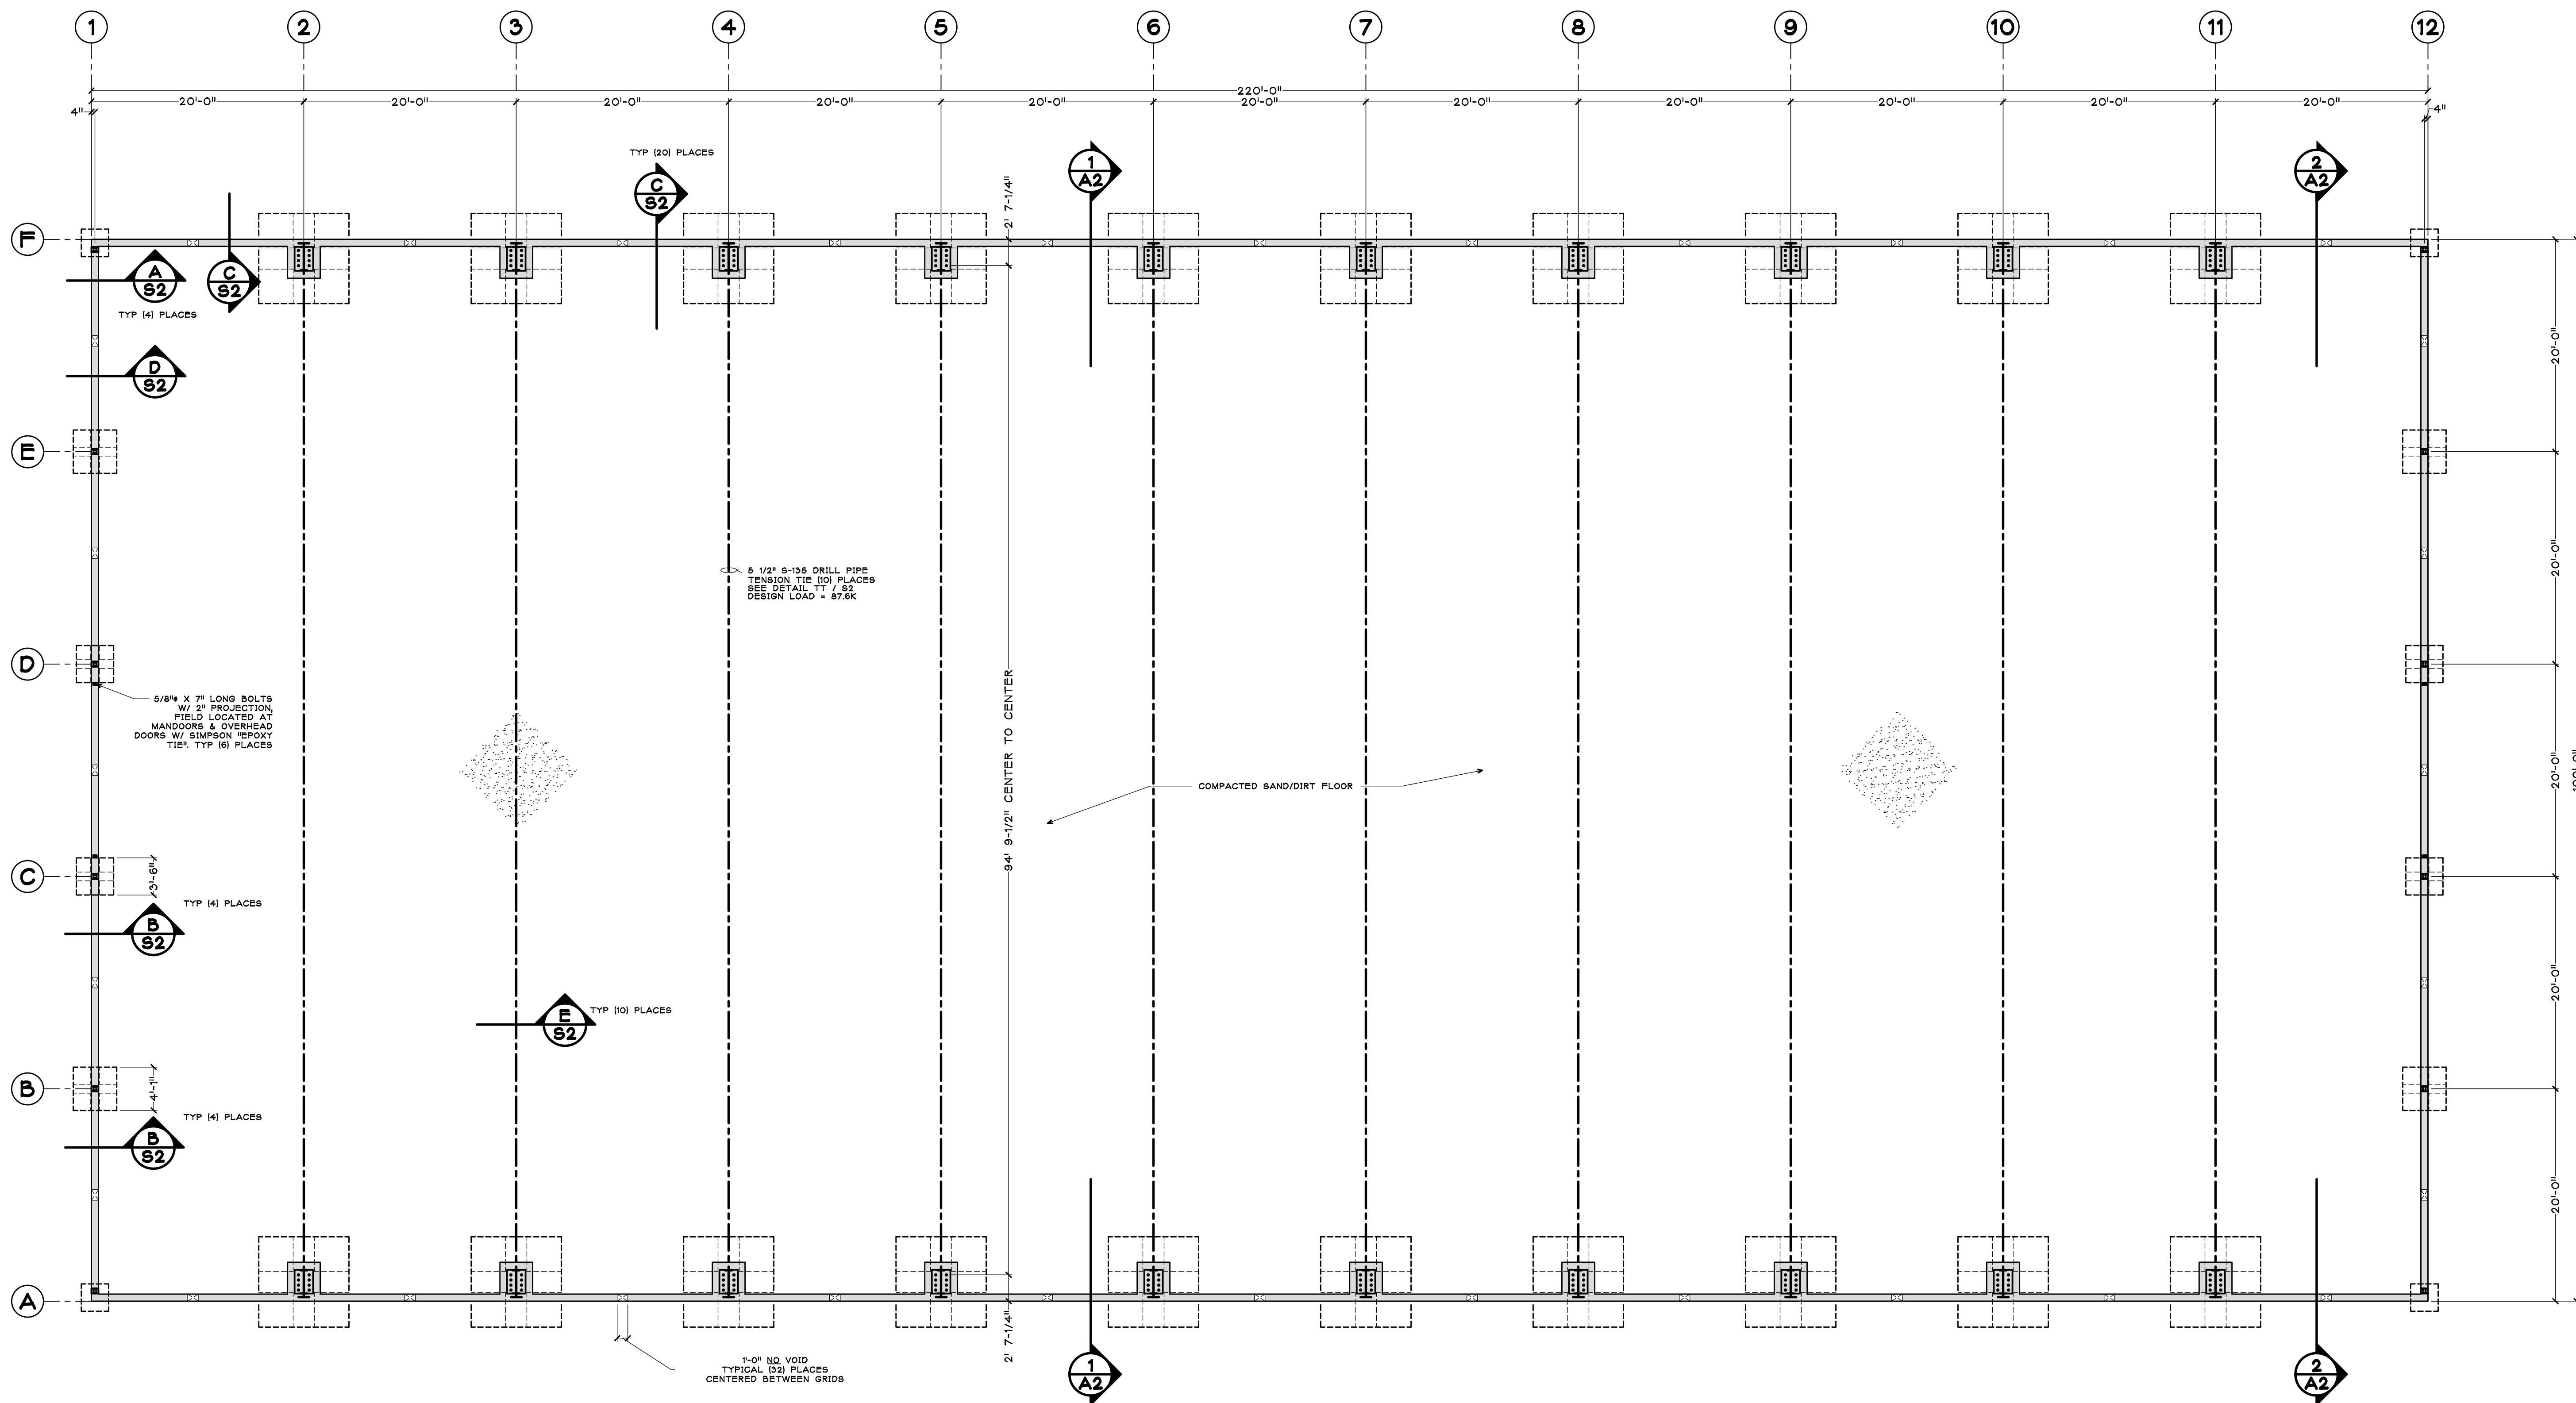


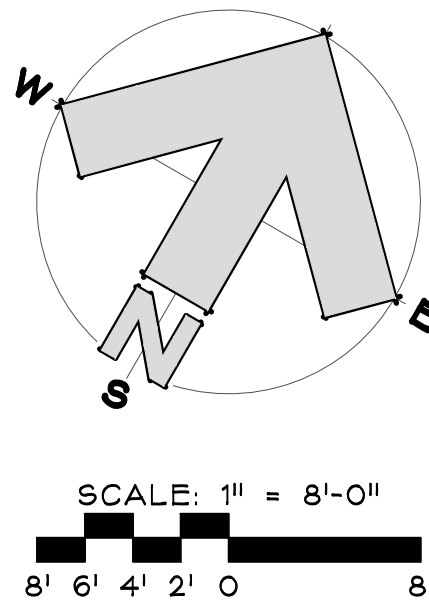


FOUNDATION PLAN

1/8" = 1'-0"

22,000 SF

DRAFTING SERVICE, INC.
P.O. BOX 114121
426 OAK STREET
STEAMBOAT SPRINGS, COLORADO
970.879.7929
FAX 970.879.8709
JAKES@SPRINGSPRINGS.COM

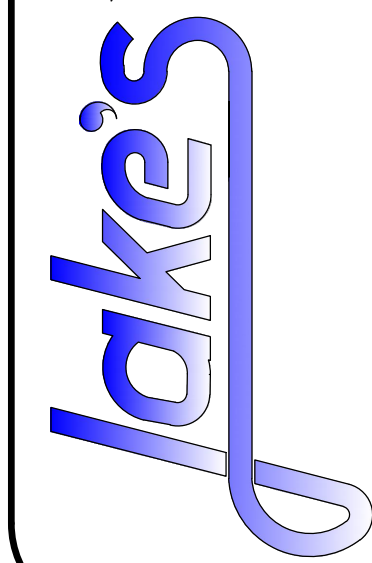

FOUNDATION PLAN FOR
LUCKY 8 - ARENA
23850 TOBIANO TRAIL
ROUTT COUNTY, COLORADO
OWNER/CONTRACTOR, 970.846.5512

Job # 18029
File 18029S10
Date 29NOV18
Drawn PAR
Checked LMH
Re'd SONOV18
Rev'd

Sheet Number
S1
SHEET 5 OF 6