

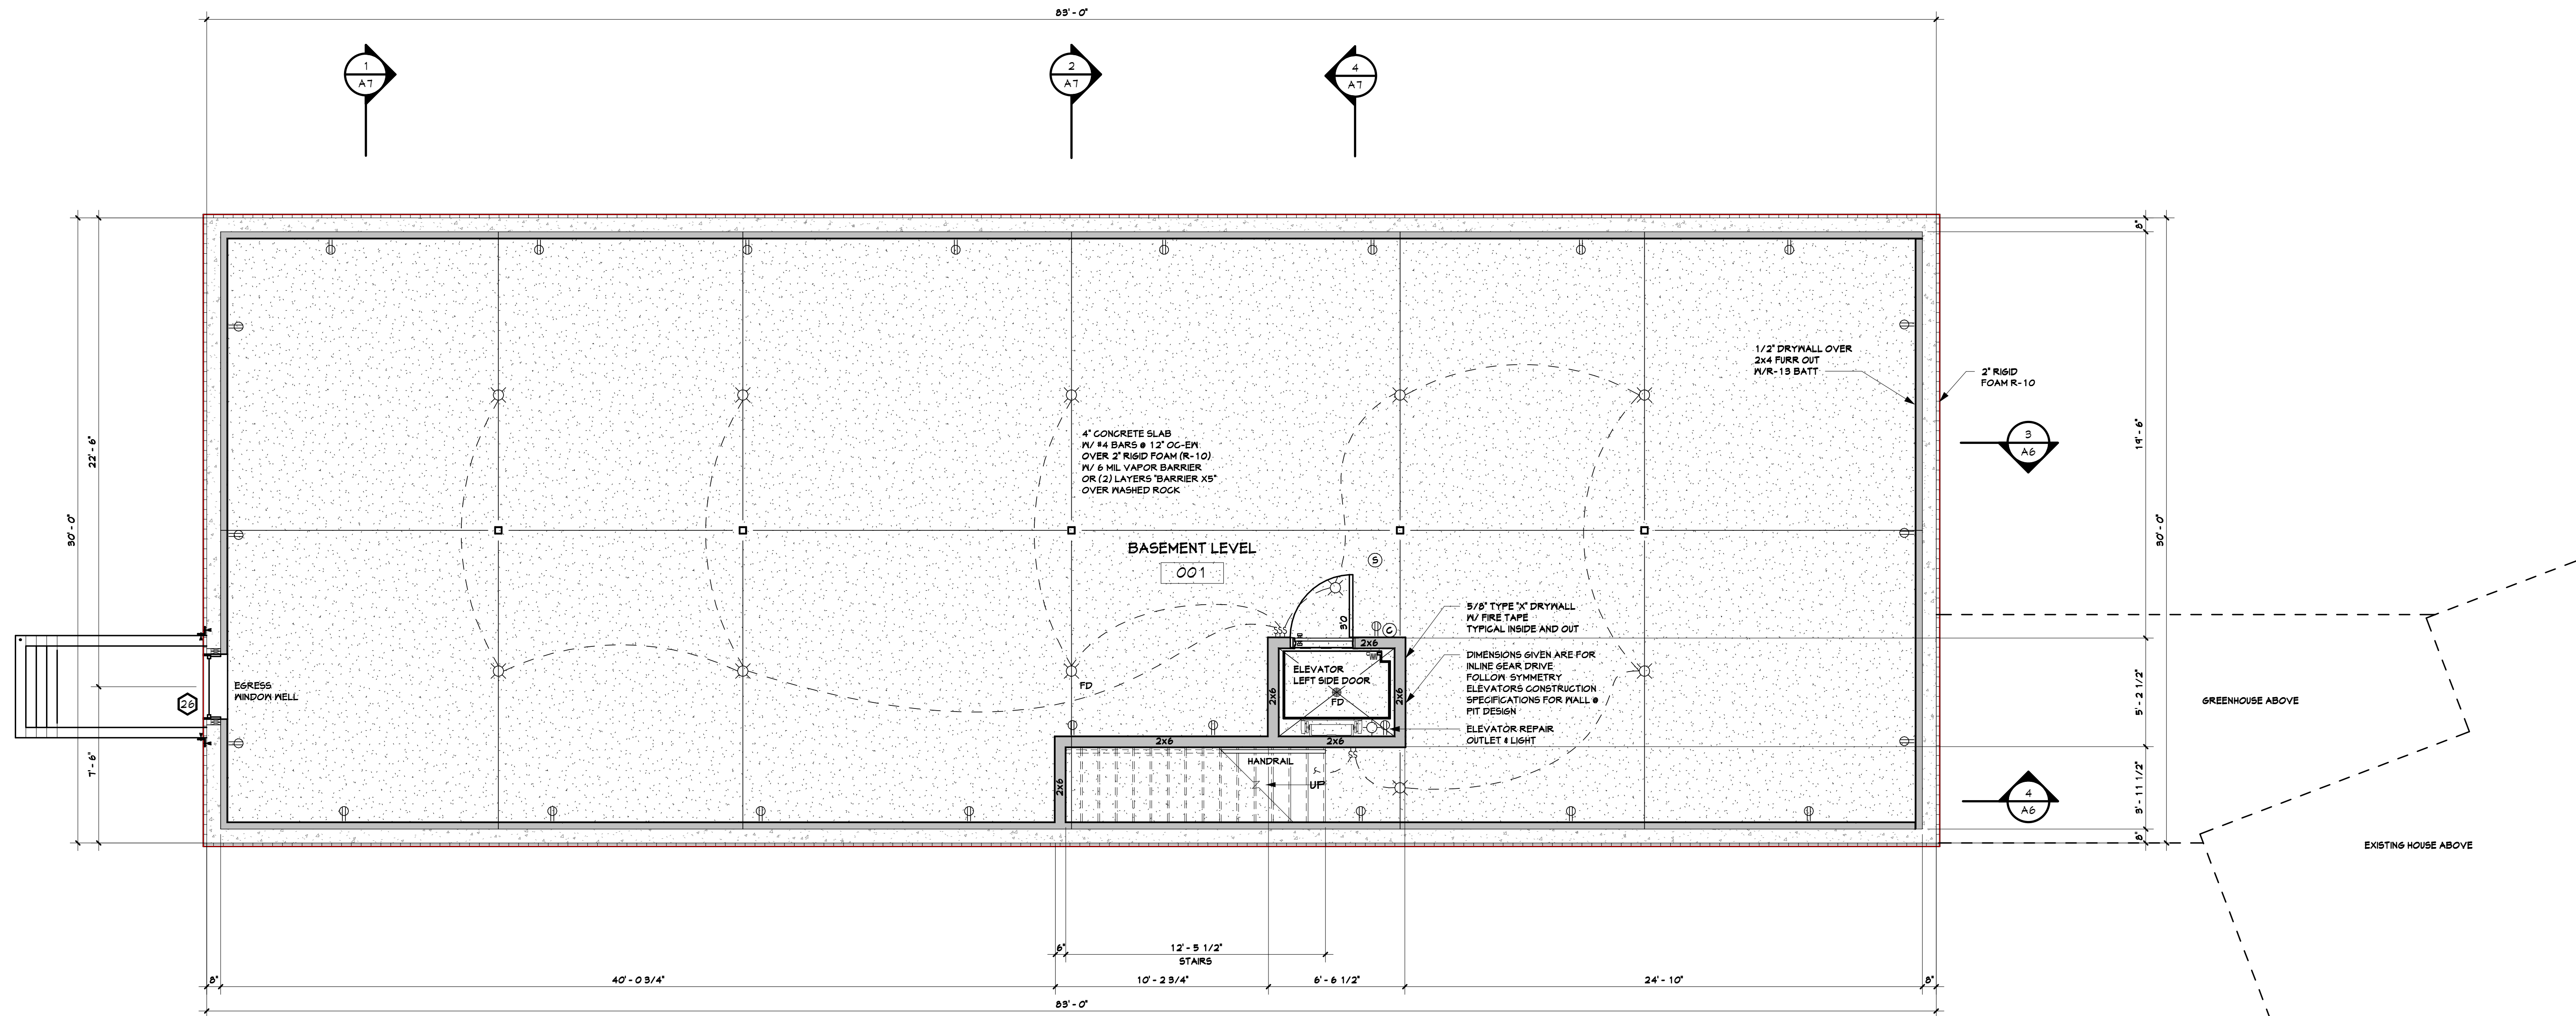


12/28/2018 3:55:02 PM H:\proj\lucky8\Garage 2\18026cons.rvt

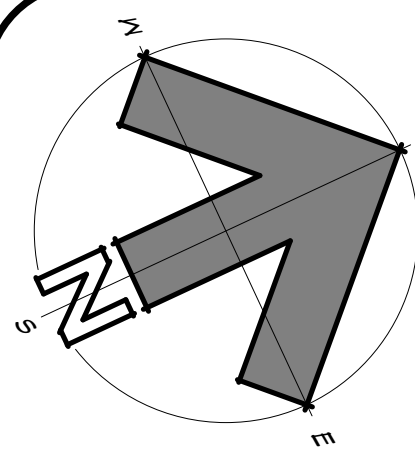

1 BASEMENT LEVEL FLOOR PLAN
1/4" = 1'-0"

NOTE: THIS LEVEL IS CONSIDERED A "FIT" AND REQUIRES AN LP6 EVACUATION SYSTEM PER R303.1 (AMENDED) SEE SPECIFICATIONS, DIVISION 15, MECHANICAL
ALL INTERIOR WALLS @ THIS LEVEL TO BE FRAMED WITH SLIP JOINT PER DETAIL: 9/53 EXCEPT ELEVATOR WALLS

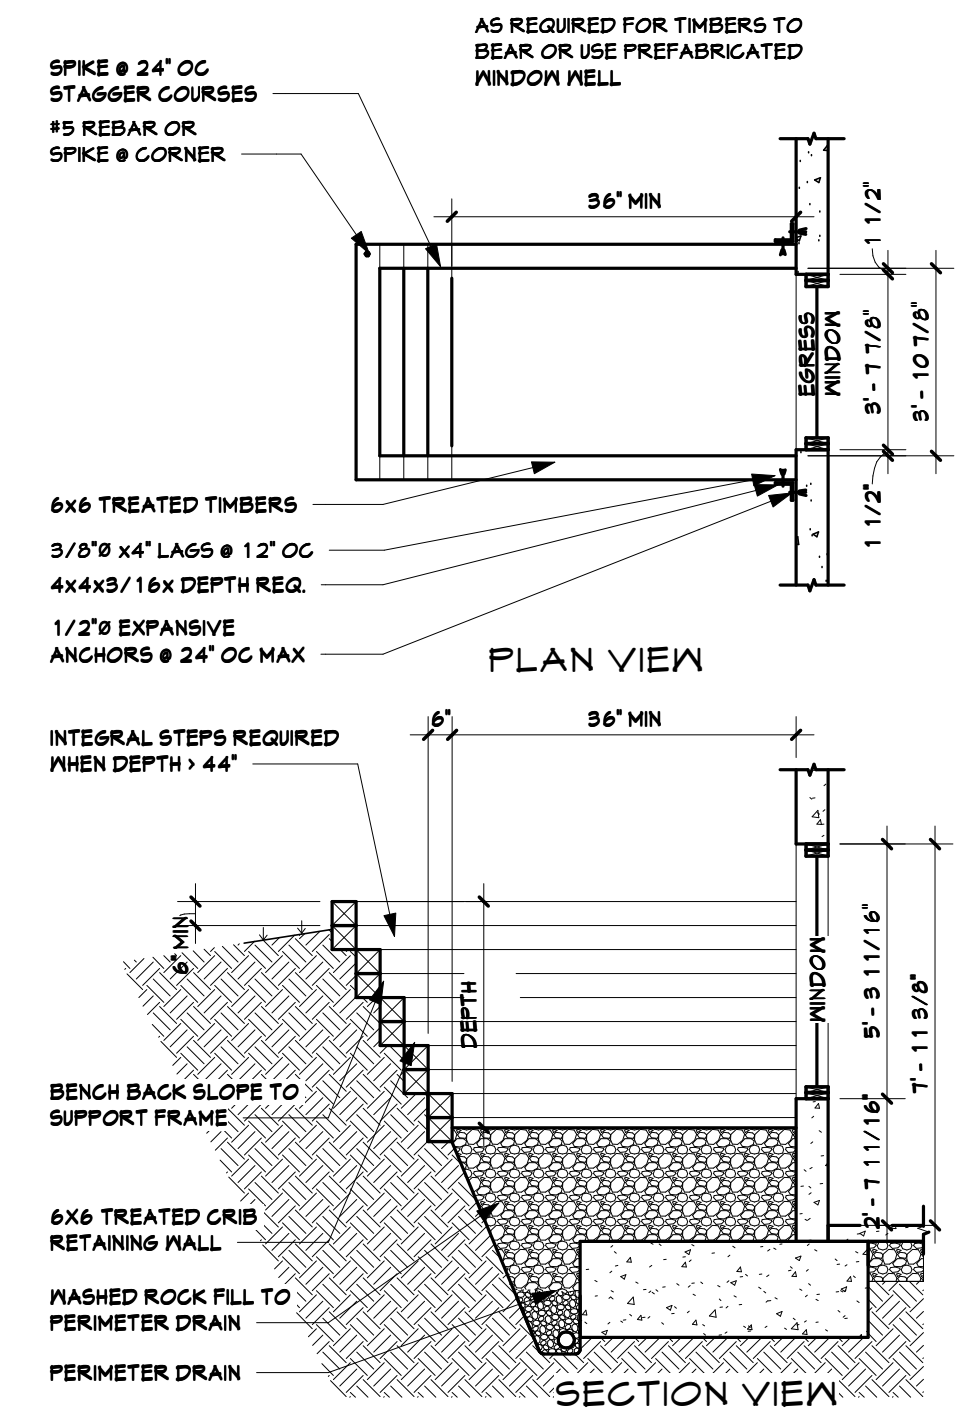

2 EGRESS WINDOW WELL OPTION
1/4" = 1'-0"

BASEMENT LEVEL FLOOR PLAN & DETAILS FOR

the LUCKY 8 RANCH - GARAGE 2

23850 TOBIANO TRAIL

ROUTT COUNTY CO. 80477



OWNER/CONTRACTOR (970) 846-5592

Job # 18026
File 18026A10
Date 28DEC18
Drawn VNM
Checked JMH
Reid 28DEC18
Rev'd

Sheet Number

A1

SHEET 5 OF 15

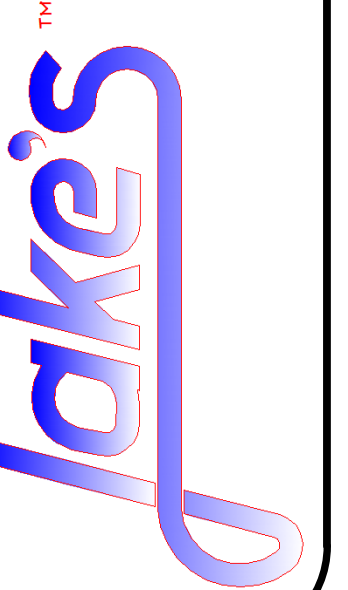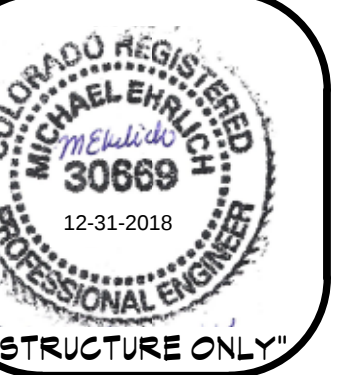

DRAFTING SERVICE INC.
P.O. BOX 774121
426 OAK STREET
STEAMBOAT SPRINGS COLORADO
970.874.1129
FAX 970.874.8709
JAKES@SPRINGSIFS.COM