



12/28/2019 3:55:00 PM H:\proj\lucky8\Garage 2\19026cons.rvt

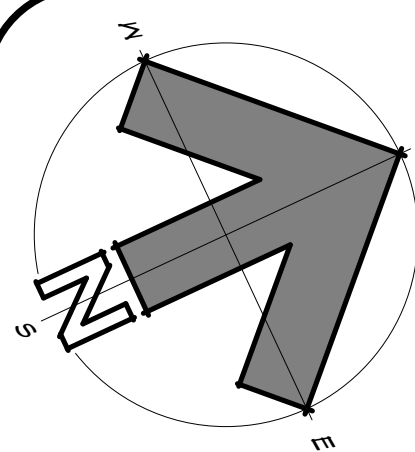


1 UPPER LEVEL

1/4" = 1'-0"

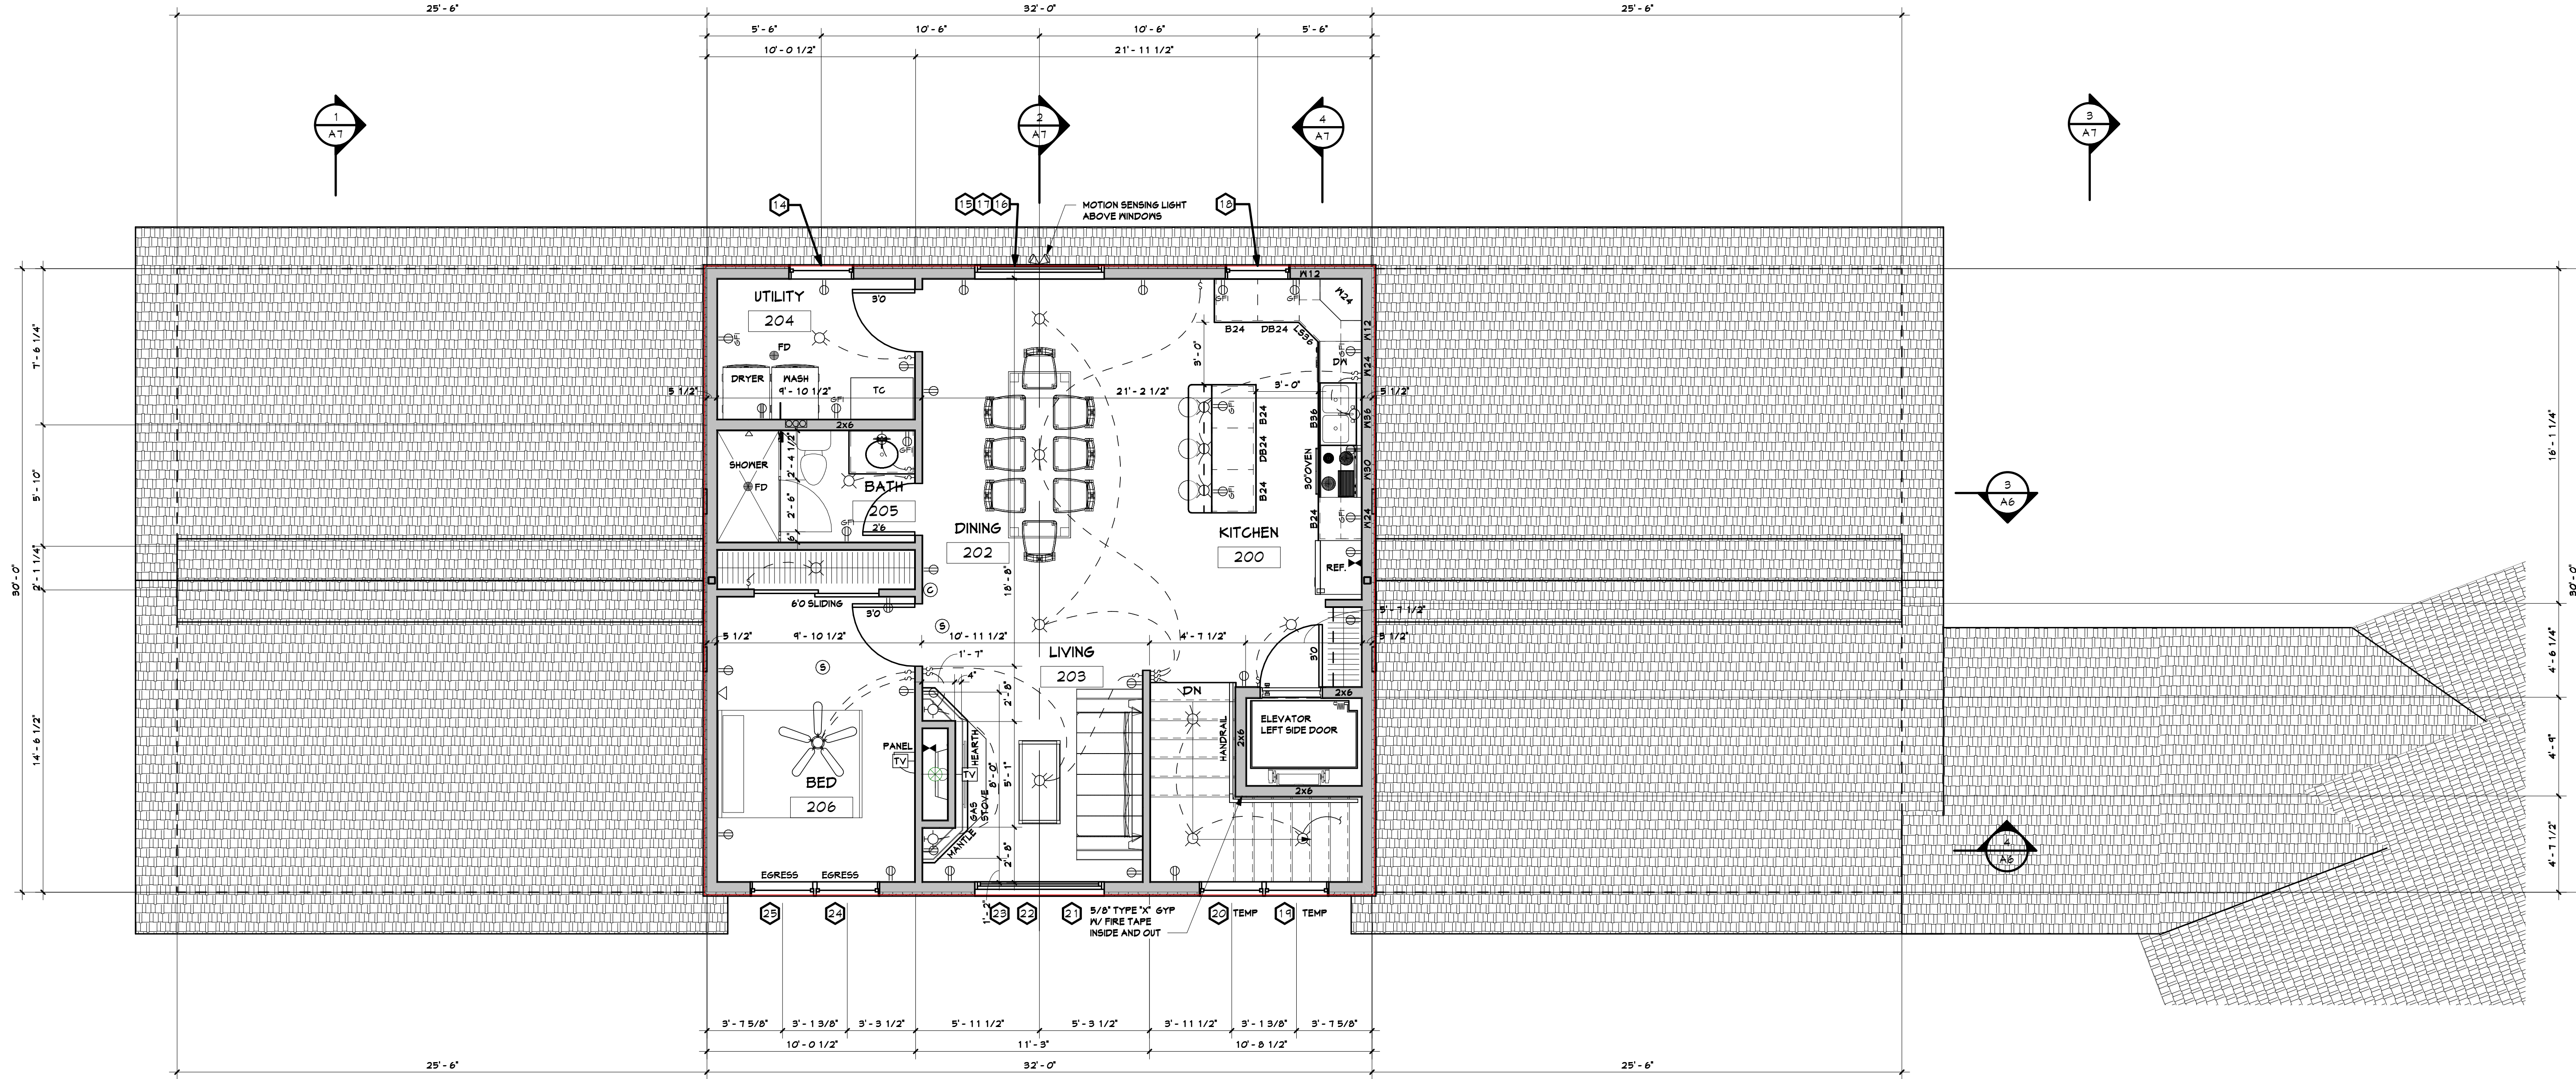

2 FIREPLACE DETAIL

1/4" = 1'-0"

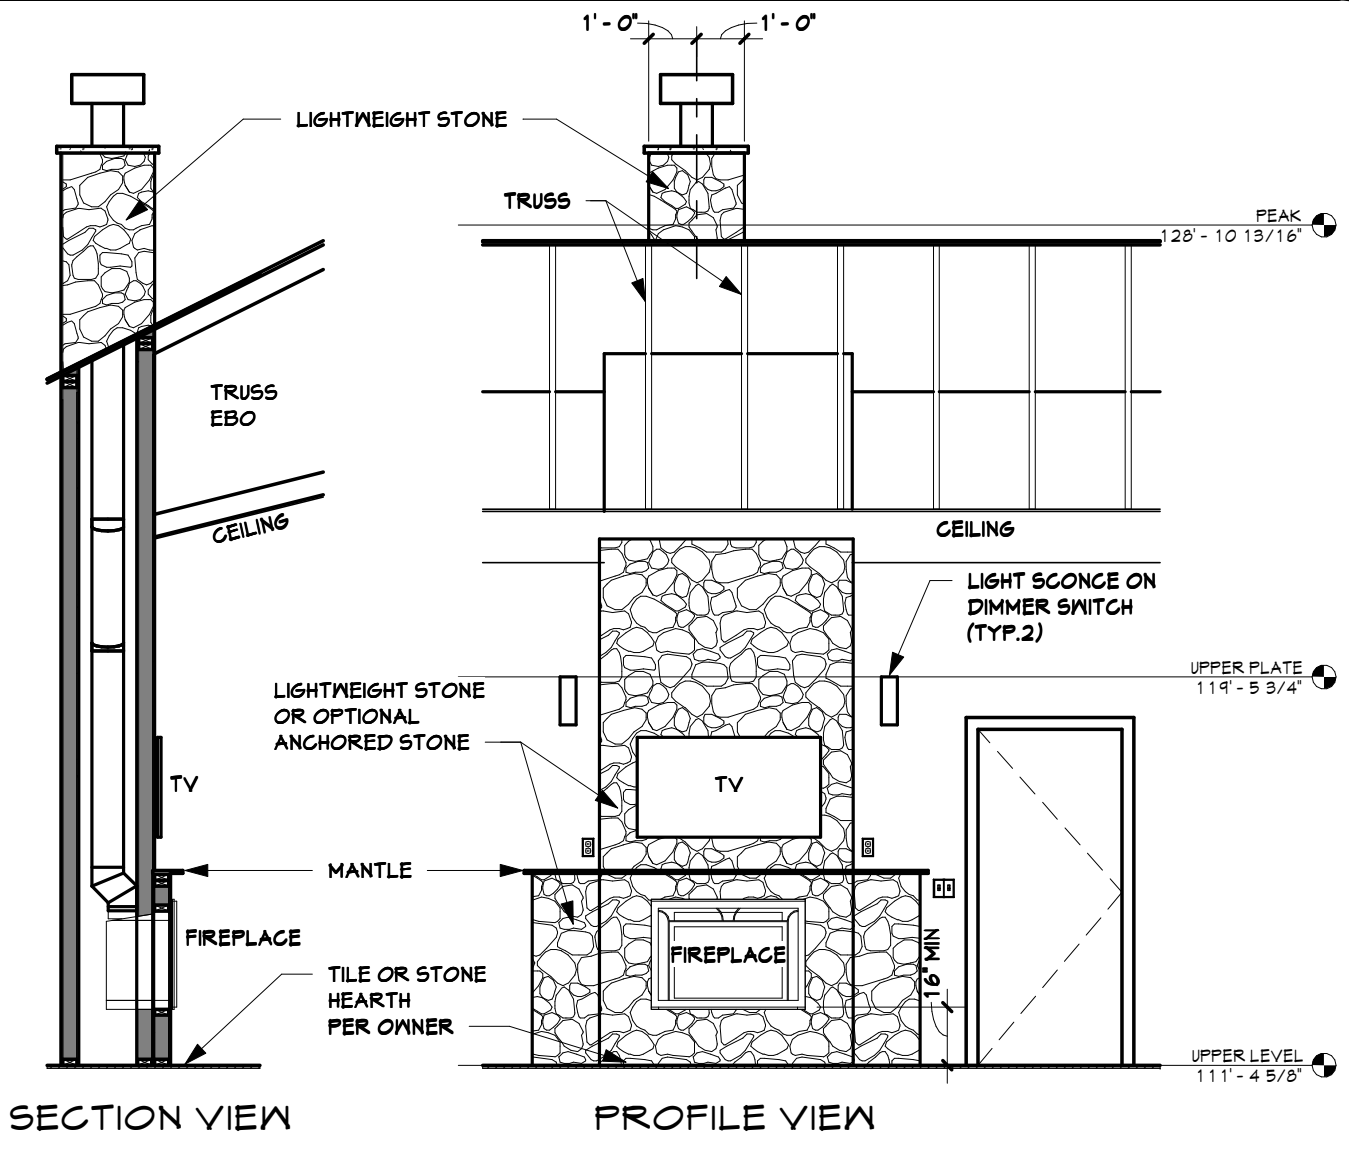


NOTE: FLOOR FRAMING BELOW FIRE PLACE IS DESIGNATED PER IRC SECTION R103.5.1 FOR ADDITIONAL LOAD OF ANCHORED MASONRY VENEER 4" MAX THICKNESS.

UPPER LEVEL FLOOR PLAN & DETAILS FOR
the LUCKY 8 RANCH - GARAGE 2
23350 TOBIANO TRAIL
ROUTT COUNTY CO. 80477
OWNER/CONTRACTOR (970) 846-5592

Job # 18.028
File 19026A30
Date 28DEC18
Drawn VNM
Checked JMH
Re'd 28DEC18
Rev'd

Sheet Number
A3
SHEET 7 OF 15

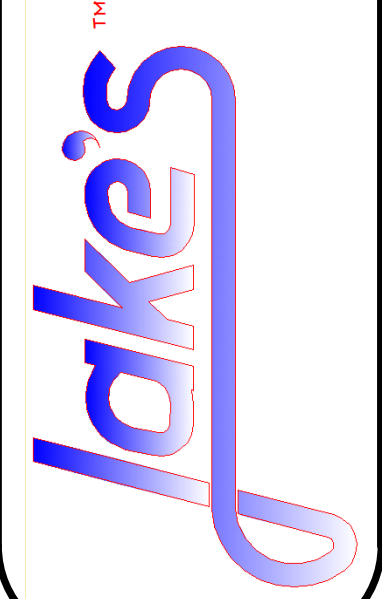

DRAFTING SERVICE INC.
P.O. BOX 774121
426 OAK STREET
STEAMBOAT SPRINGS COLORADO
970.874.1129
FAX 970.874.8709
JAKES@SPRINGSIPS.COM