



12/28/2018 3:54:50 PM H:\proj\lucky8\Garage 2\18026cons.rvt

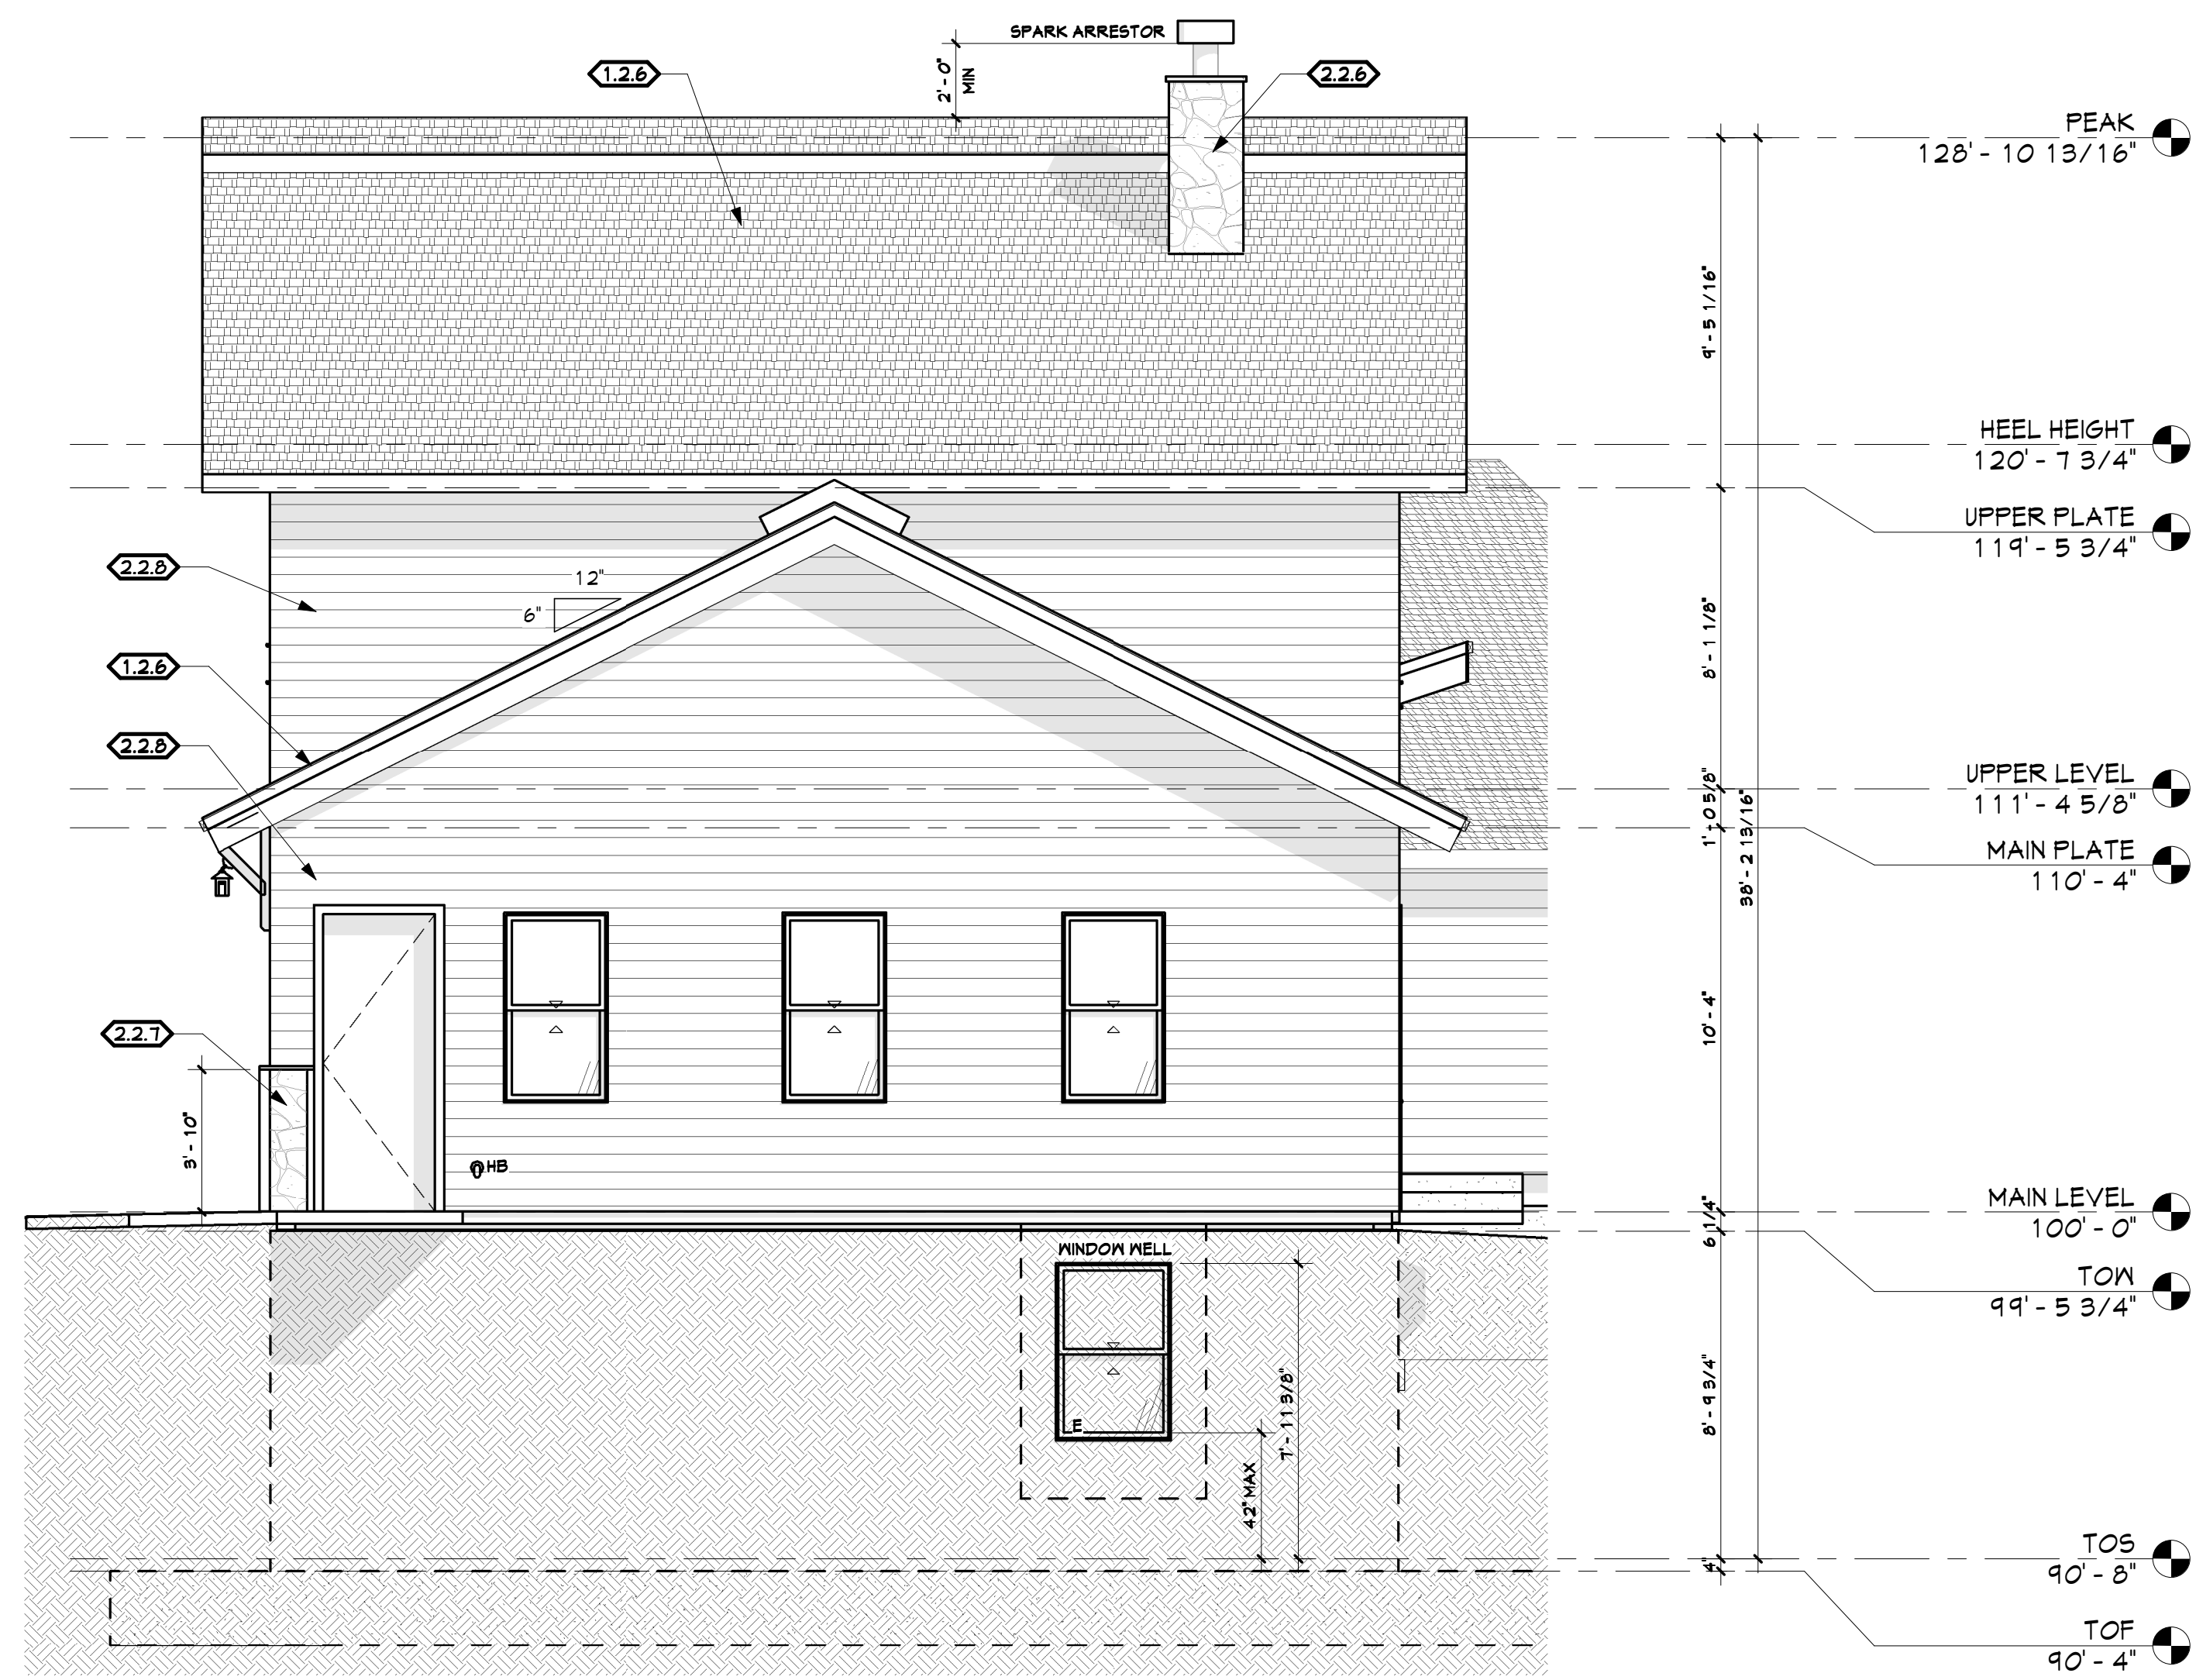


1 SOUTH WEST ELEVATION
1/4" = 1'-0"

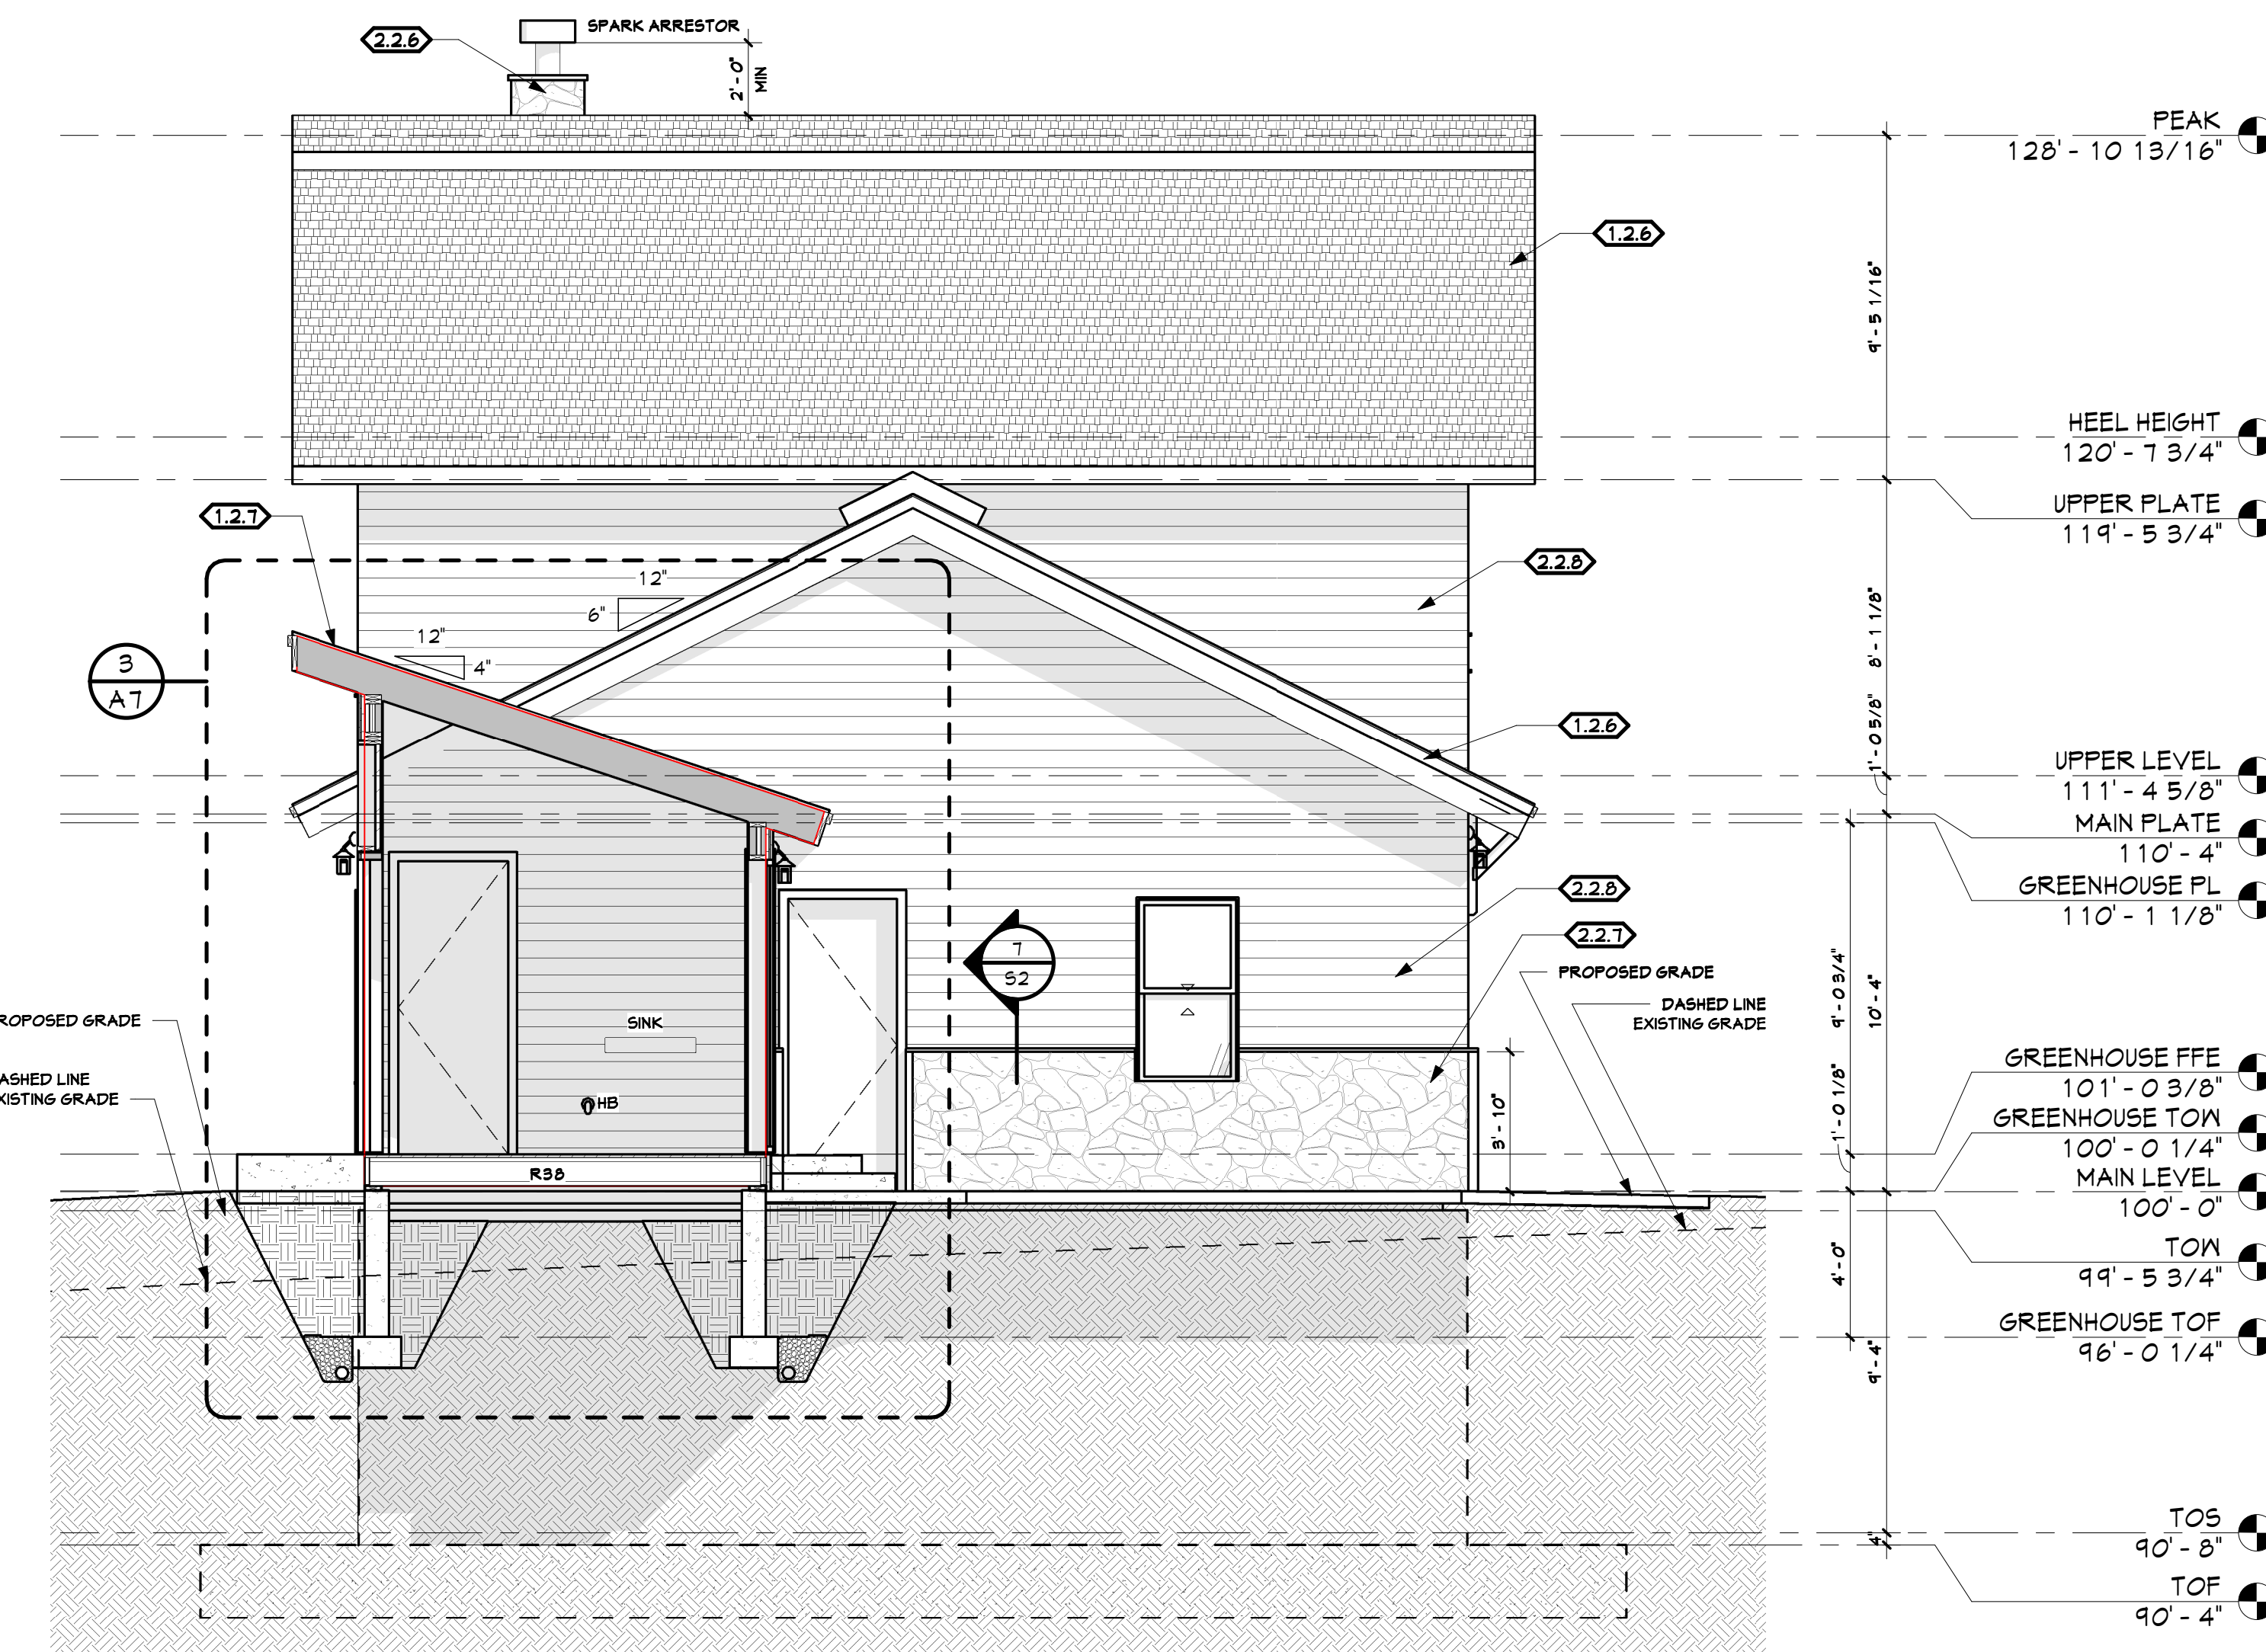

2 NORTH EAST ELEVATION
1/4" = 1'-0"

KEYNOTE LEDGEND	
1.2.6	DIM ASPHALT SHINGLES COLOR TME OVER GRACE 'ICE & WATER SHIELD' OVER 5/8" OSB, APA 40/20 EXP 1 ON TRUSS ROOF EBO W/ R-4.9 BLOWN INSULATION
1.2.7	DIM ASPHALT SHINGLES COLOR TME OVER GRACE 'ICE & WATER SHIELD' OVER 5/8" OSB, APA 40/20 EXP 1 ON RAFTERS PER PLAN
2.2.6	LIGHT WEIGHT STONE VENEER TO MATCH EXISTING HOUSE OVER TYVEK OR EQ 1/2" PLYWOOD, APA 32/16 2X6 @ 16" OC FRAMED WALL W/ R-21 INSULATION
2.2.7	STONE VENEER TO MATCH EXISTING HOUSE OVER TYVEK OR EQ ON ZIP + 6 INSULATION ON 2X6 @ 16" OC FRAMED WALL W/ R-21 INSULATION
2.2.8	HALF LOG SIDING STAIN COLOR TO MATCH EXIST. HOUSE OVER TYVEK OR EQ ON ZIP + 6 INSULATION ON 2X6 @ 16" OC FRAMED WALL W/ R-21 BATT INSULATION

DRAFTING SERVICE INC.
P.O. BOX 774121
426 OAK STREET
STEAMBOAT SPRINGS COLORADO
970.874.1129
FAX 970.874.8709
JAKES@SPRINGSIPS.COM

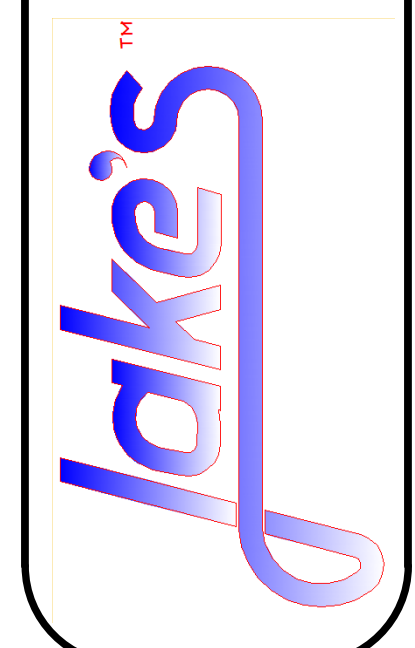

ELEVATIONS FOR
the LUCKY 8 RANCH - GARAGE 2
23350 TOBIANO TRAIL
ROUTT COUNTY CO. 80477
OWNER/CONTRACTOR (970) 846-5592

Job # 18.026
File 18026A50
Date 28DEC18
Drawn VWM
Checked JMH
Re'd 28DEC18
Rev'd

Sheet Number
A5
SHEET 9 OF 15