

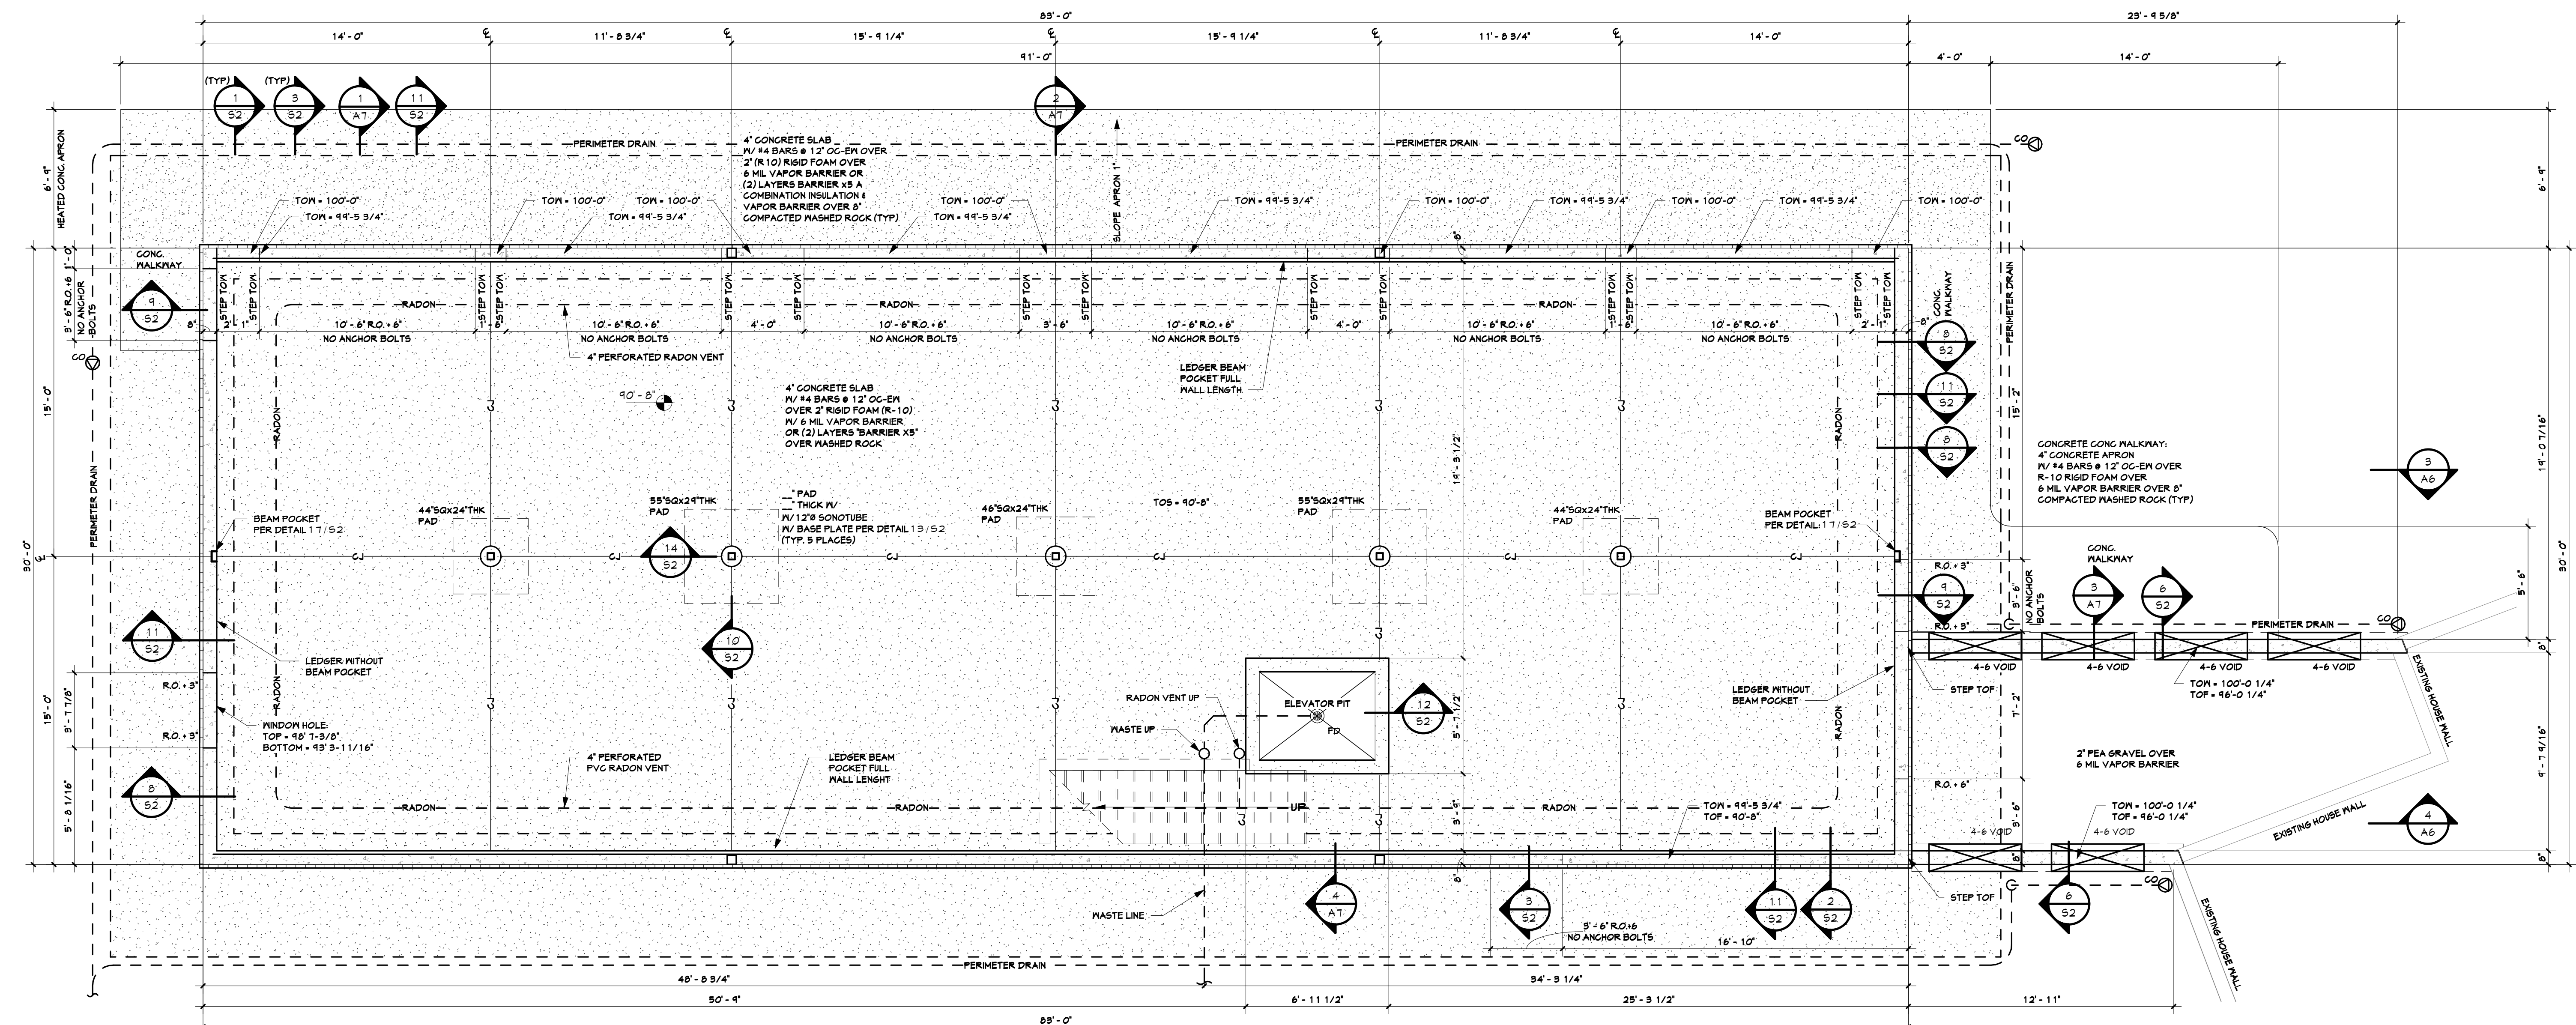


12/28/2018 3:54:33 PM H:\proj\lucky8\Garage 2\18026cons.rvt

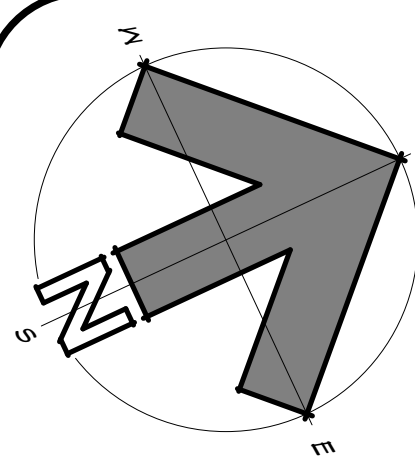

1 FOUNDATION PLAN
1/4" = 1'-0"

ALL STEEL TO STEEL CONNECTIONS ARE 3/16" FILLET WELD ALL AROUND TYP.
SPECIAL INSPECTION OF ALL FIELD WELD IS REQUIRED BY THE STRUCTURAL ENGINEER.
SOILS ENGINEER TO VERIFY ALL CONCRETE IS PLACED ON ADEQUATE BEARING MATERIAL.

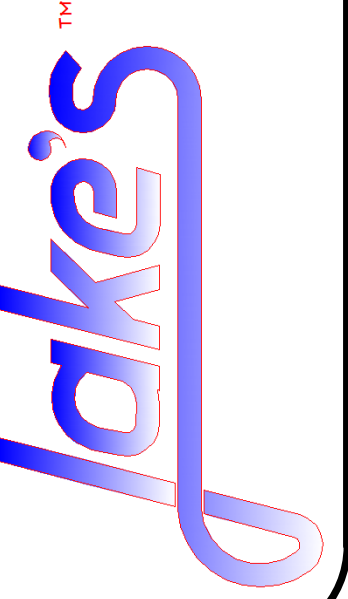

DRAFTING SERVICE INC.
P.O. BOX 174121
426 OAK STREET
STEAMBOAT SPRINGS COLORADO
970.874.1129
FAX 970.874.8709
JAKES@SPRINGSIPS.COM

FOUNDATION PLAN FOR
the LUCKY 8 RANCH - GARAGE 2
23850 TOBIANO TRAIL
ROUTT COUNTY CO. 80477
OWNER/CONTRACTOR (970) 846-5592

Job # 18026
File 18026S10
Date 28DEC18
Drawn VMH
Checked JMH
Revised 28DEC18

Sheet Number
S1
SHEET 12 OF 15