


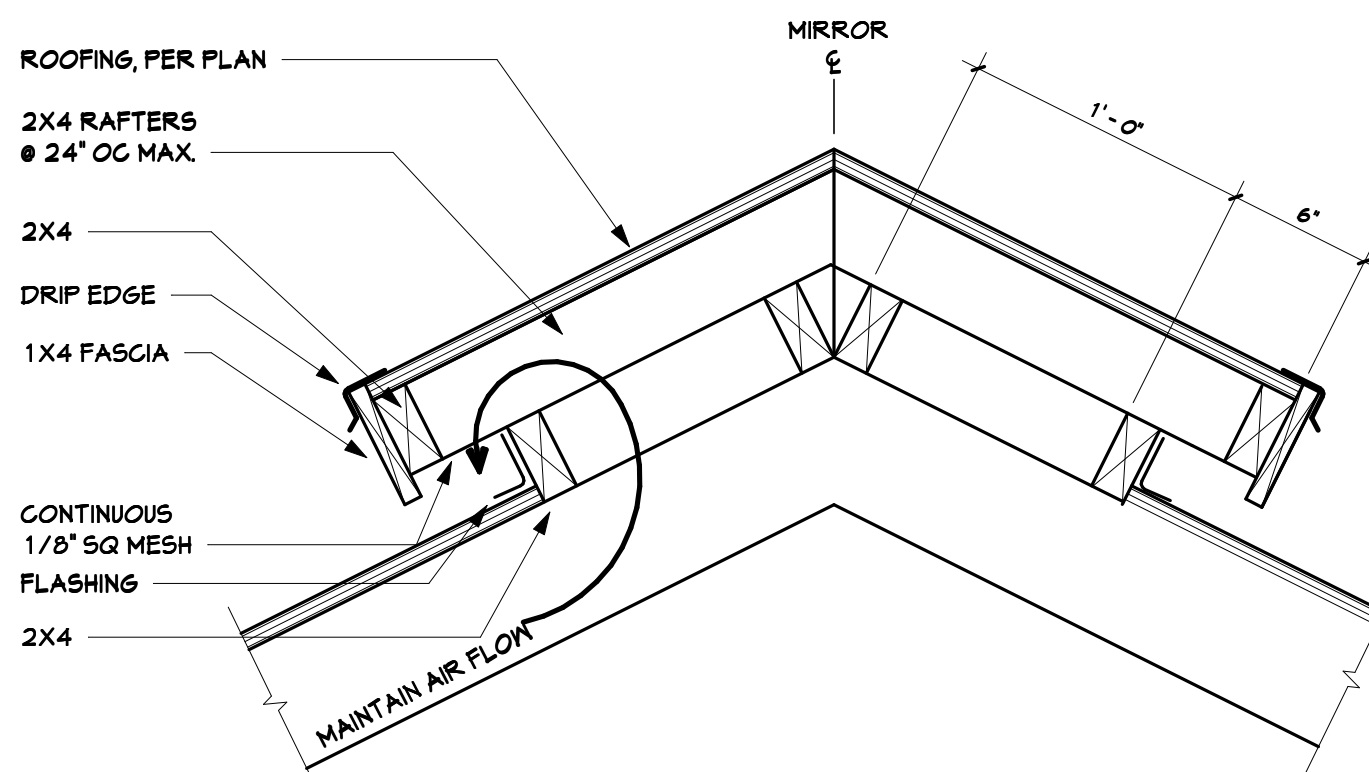


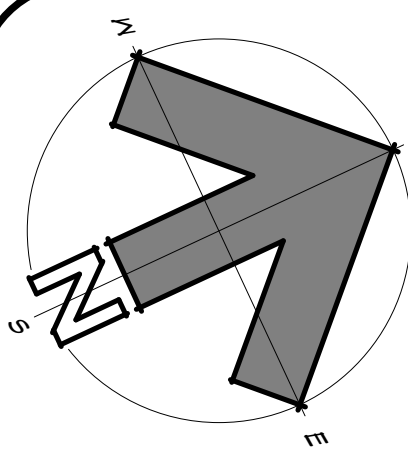


3 DOGHOUSE RIDGE VENT DETAIL
1 1/2" = 1'-0"

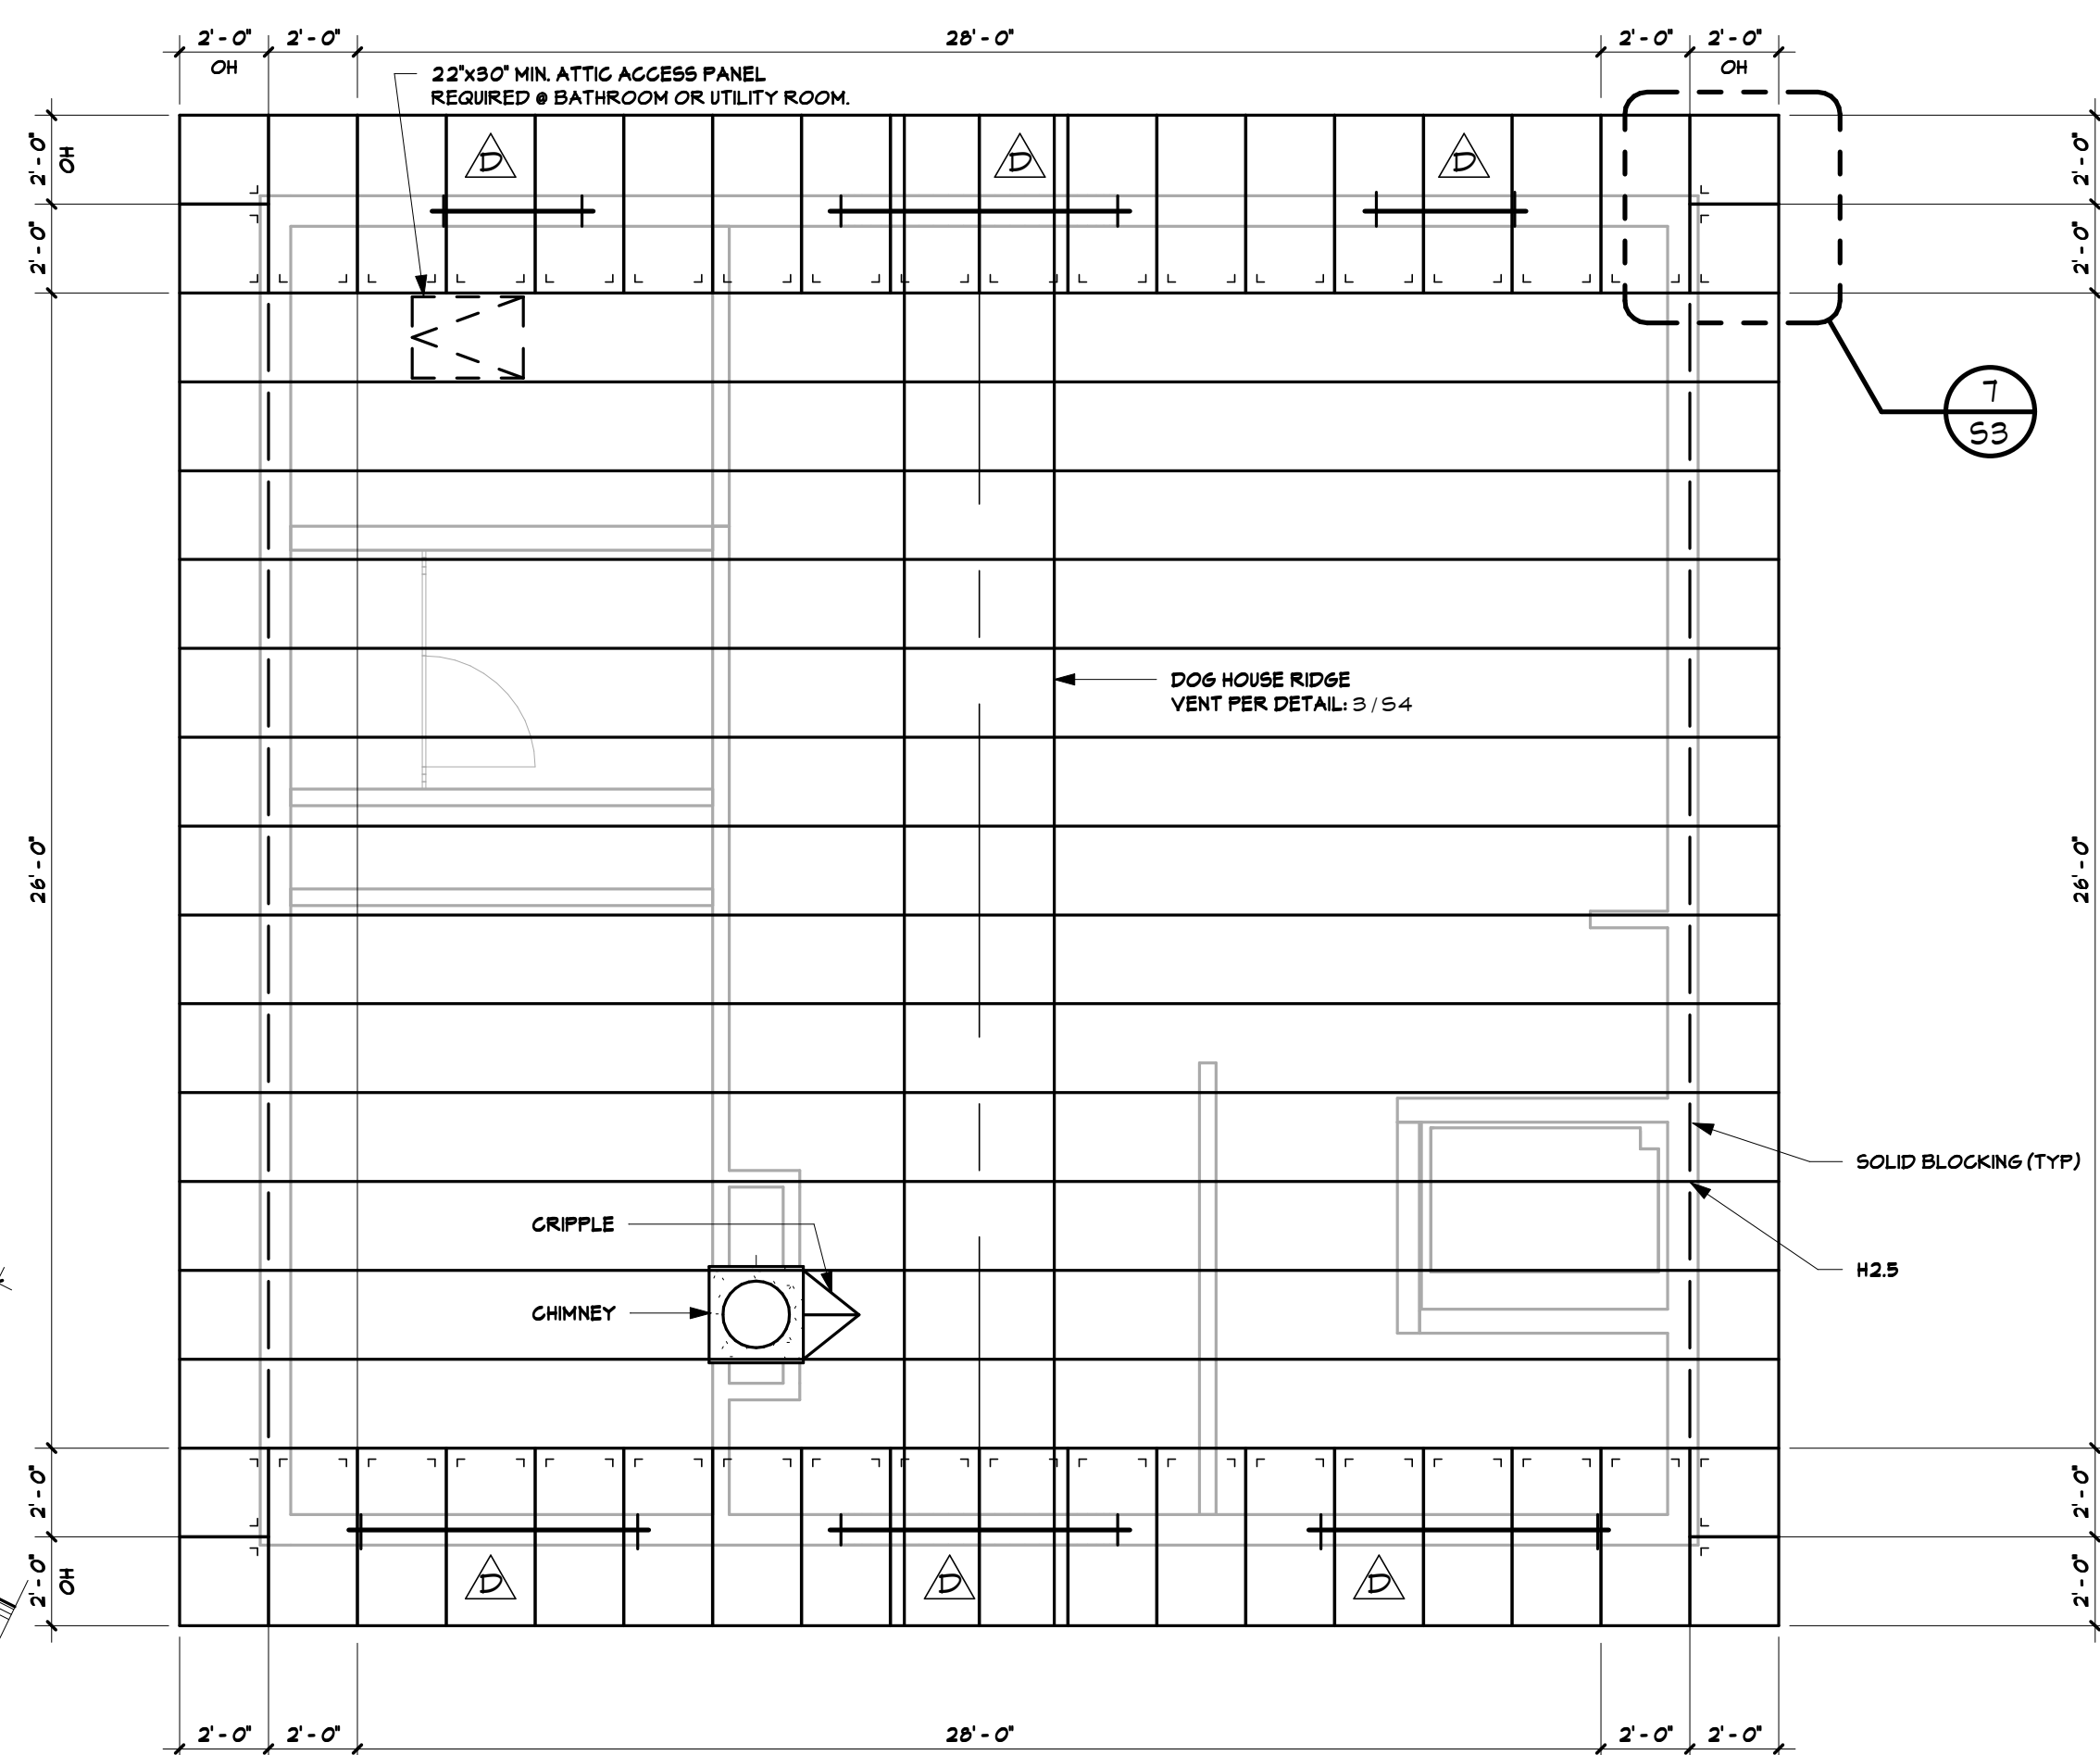


2 UPPER ROOF FRAMING PLAN
1/4" = 1'-0"

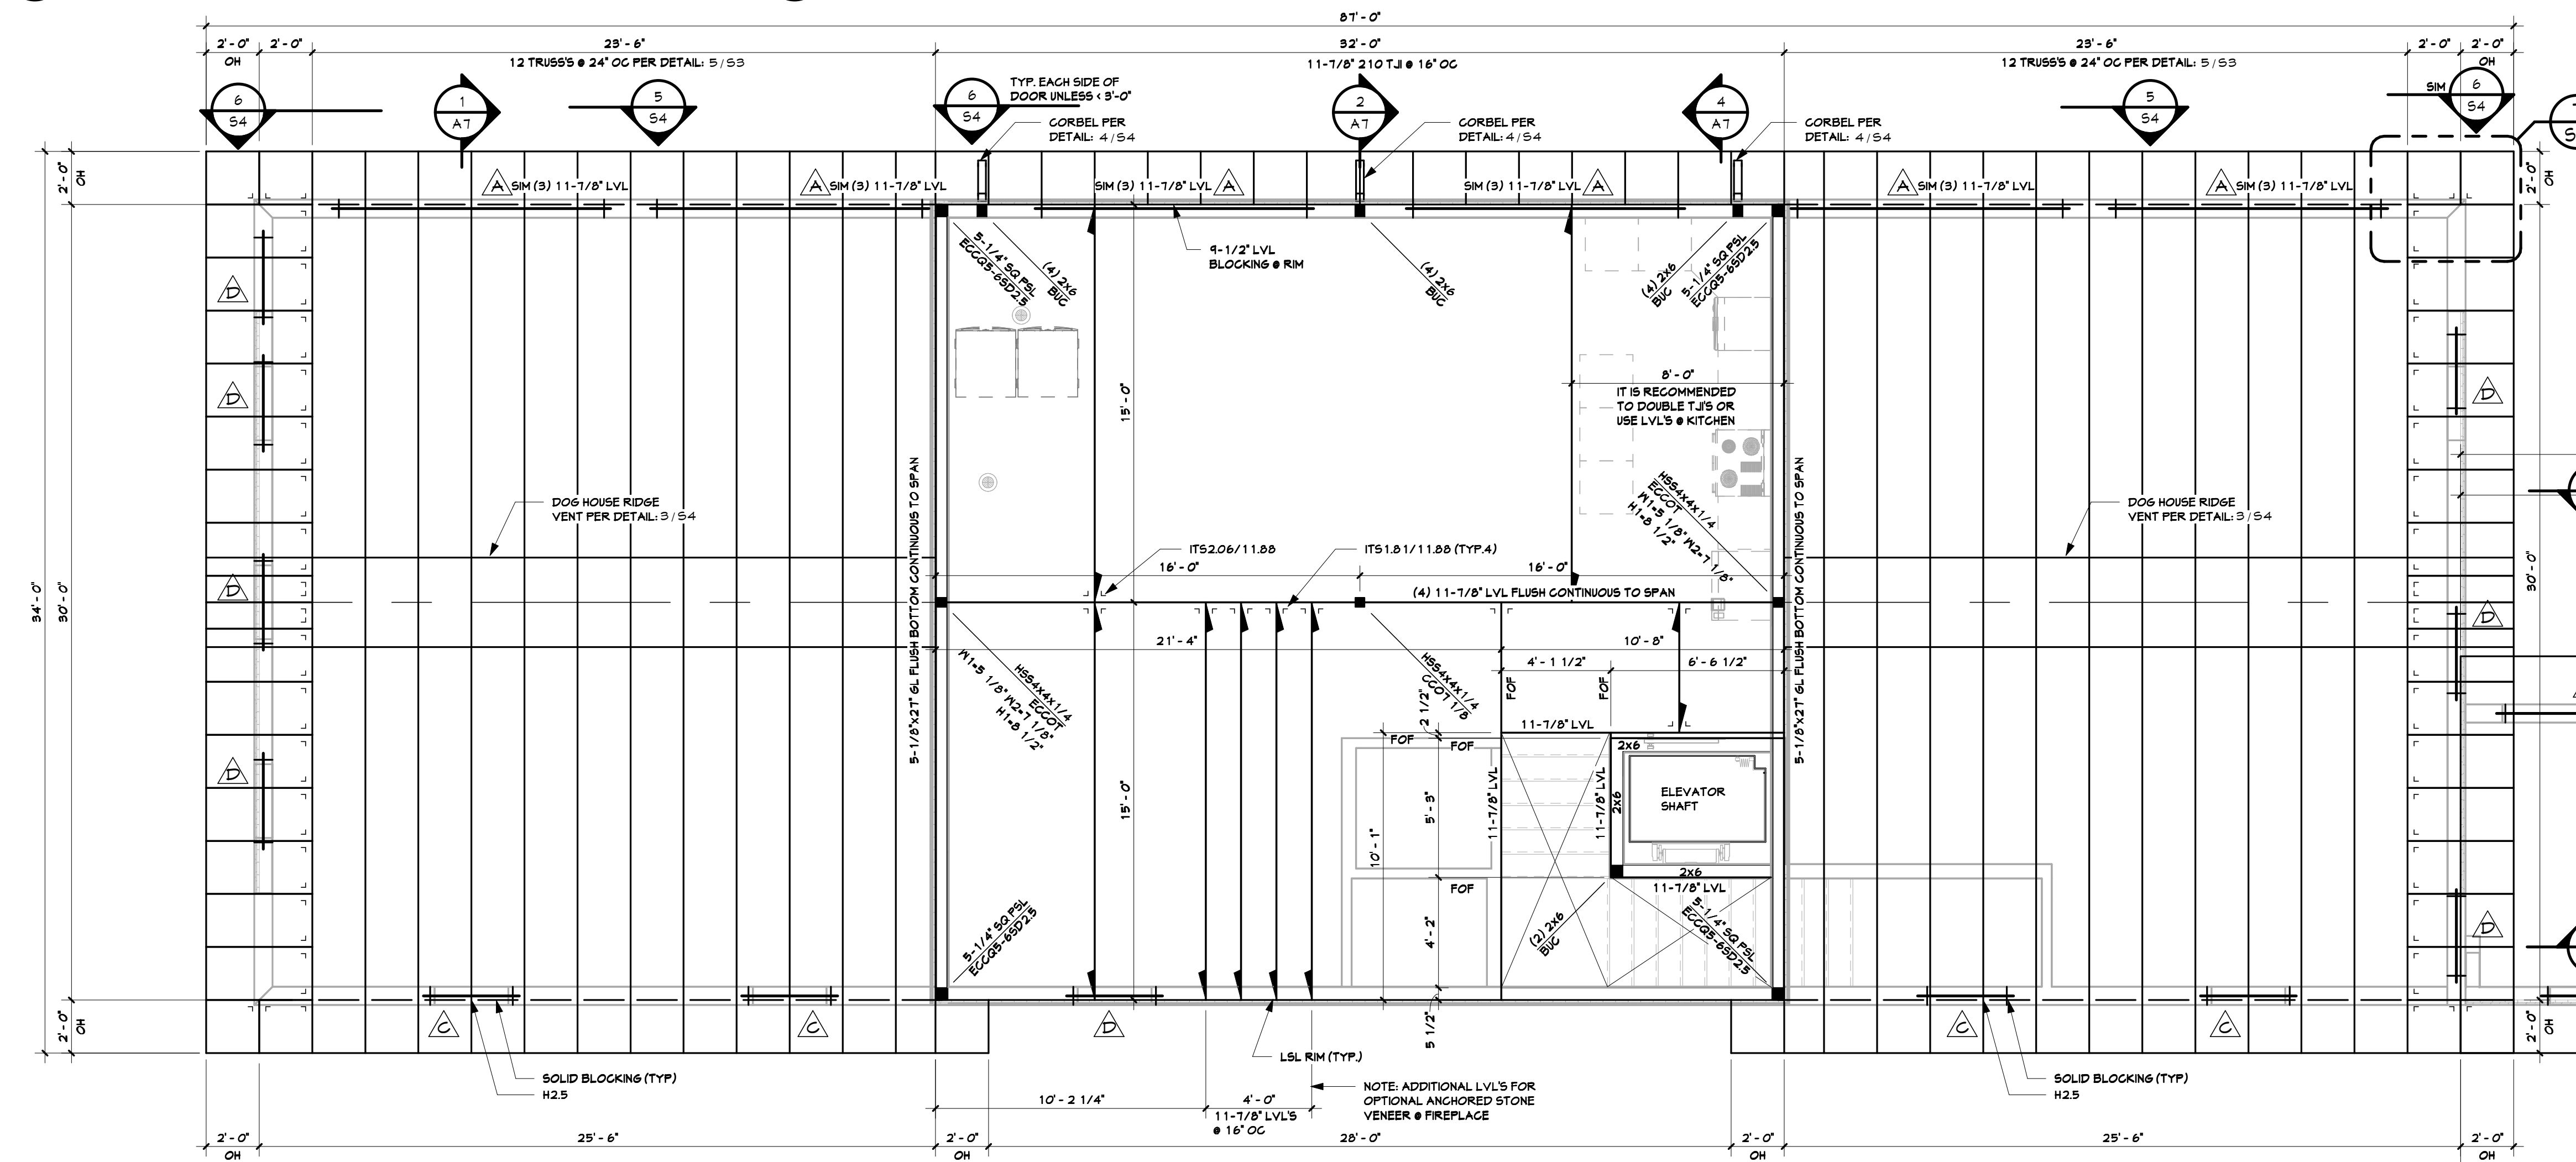


1 UPPER LEVEL FLOOR, LOWER ROOF & BREEZEWAY ROOF FRAMING PLAN
1/4" = 1'-0"

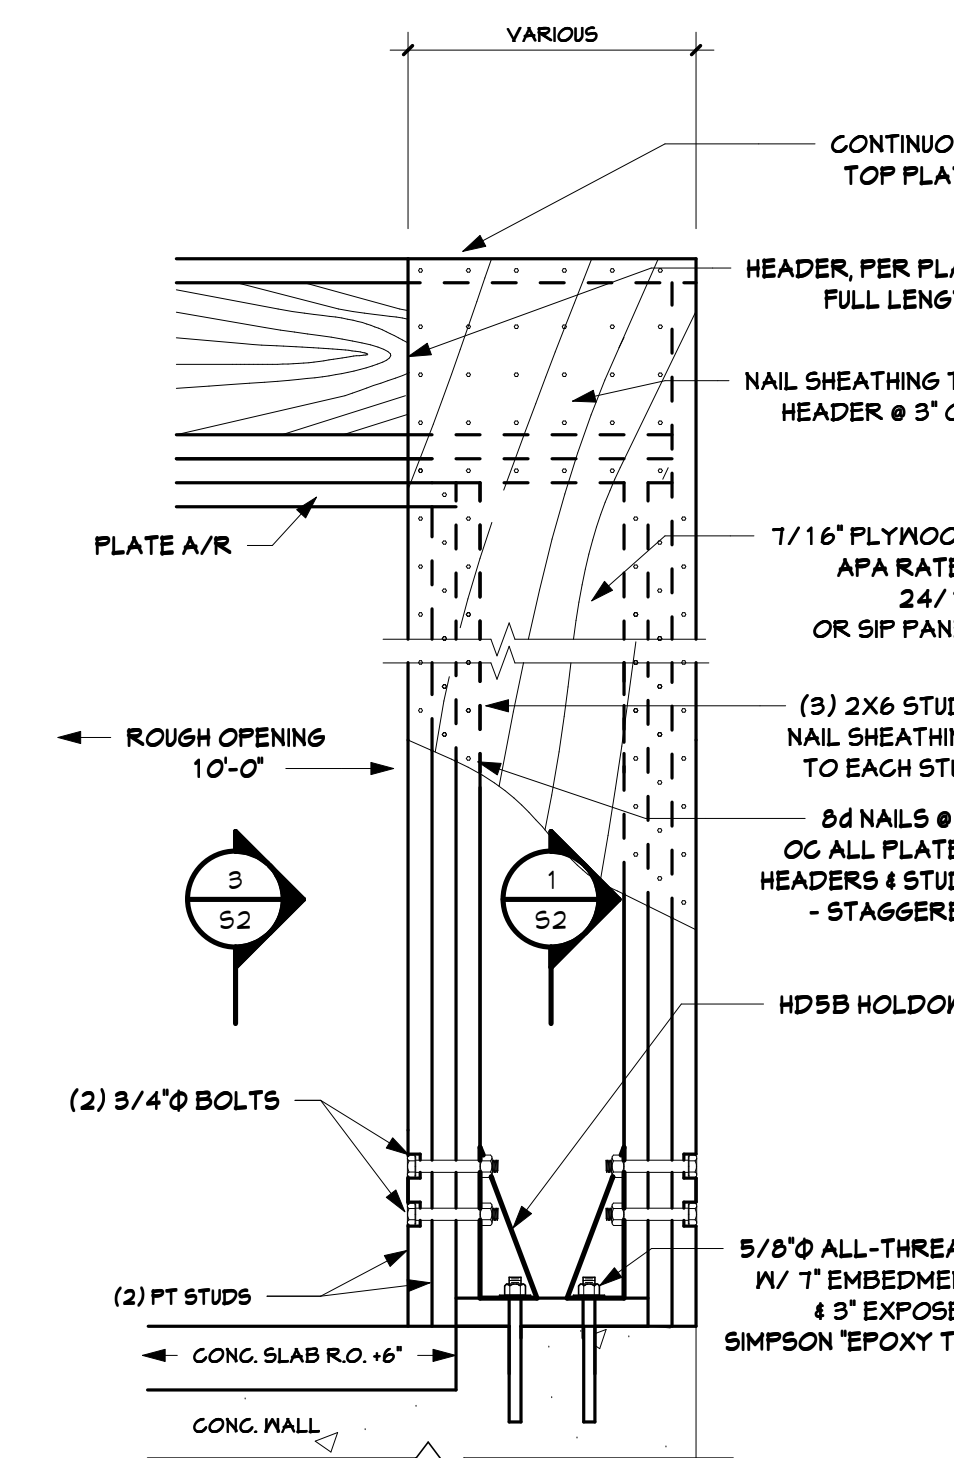

6 END LATERAL RESTRAINT
1" = 1'-0"

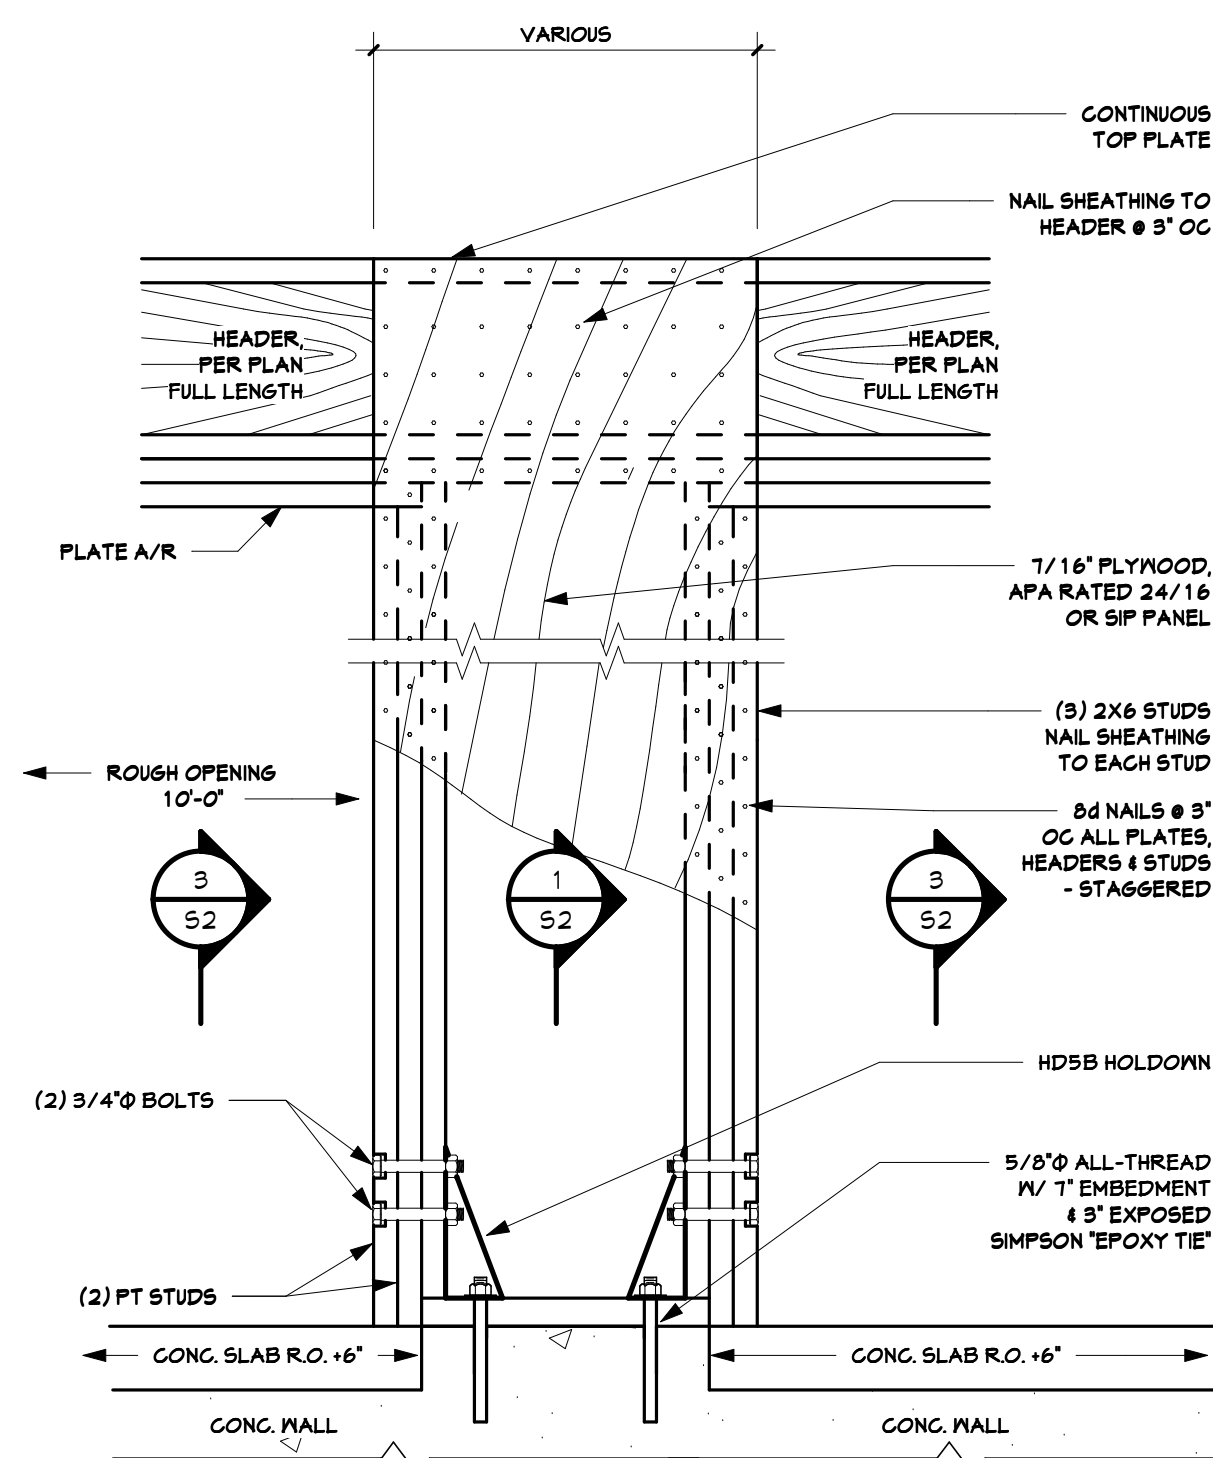

5 LATERAL RESTRAINT BETWEEN DOORS LESS THAN 3'-0"
1" = 1'-0"

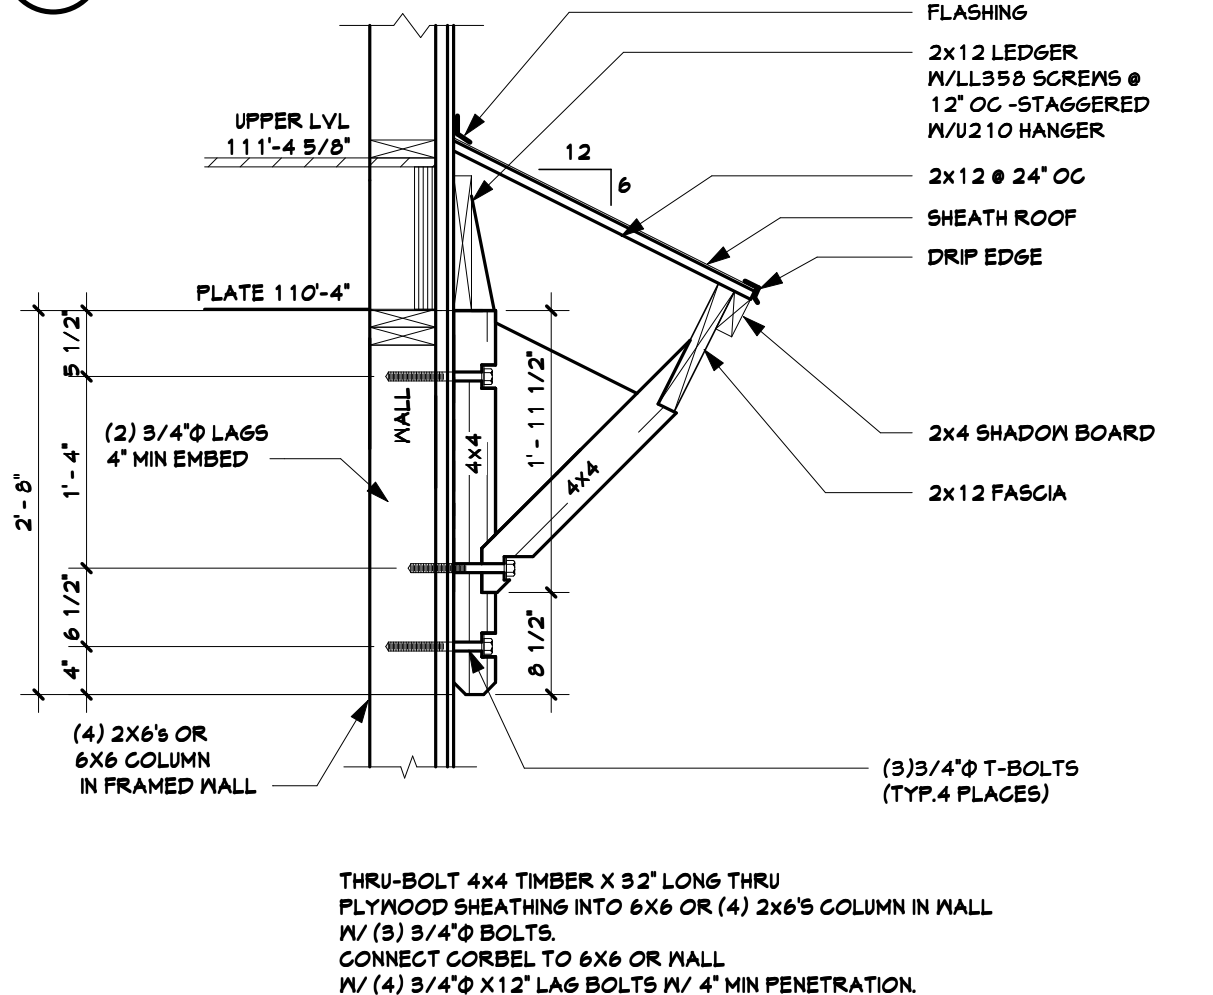


4 CORBEL & DOOR ROOF DETAIL
3/4" = 1'-0"

NOTE: (3) 11-7/8\"/>

ALL STEEL TO STEEL CONNECTIONS ARE 3/16\"/>

TYPICAL UON
SHEATH FLOORS WITH 24 OC STURDI-FLOOR, EXP 1

DRAFTING SERVICE INC.
P.O. BOX 174121
436 OAK STREET
STEAMBOAT SPRINGS, COLORADO
970.814.1124
FAX 970.814.1049
JAKES@SPRINGSIPS.COM

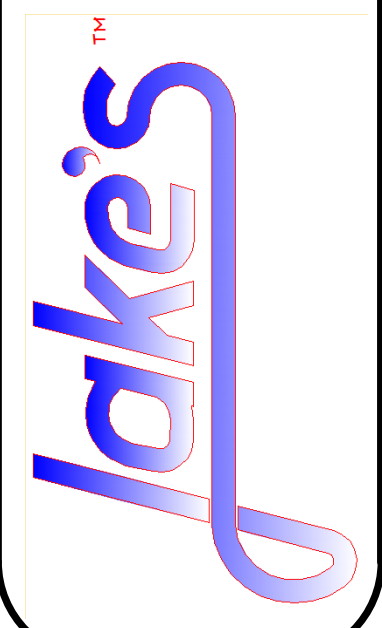

UPPER LEVEL FLOOR & ROOF FRAMING PLANS & DETAILS FOR
the LUCKY 8 RANCH - GARAGE 2
23350 TOBIANO TRAIL
ROUTT COUNTY CO. 80477
OWNER/CONTRACTOR (970) 846-5592

Job # 18026
File 18026S40
Date 28DEC18
Drawn VNM
Checked JMH
Reid 28DEC18
Rev'd

Sheet Number

S4
SHEET 15 OF 15