


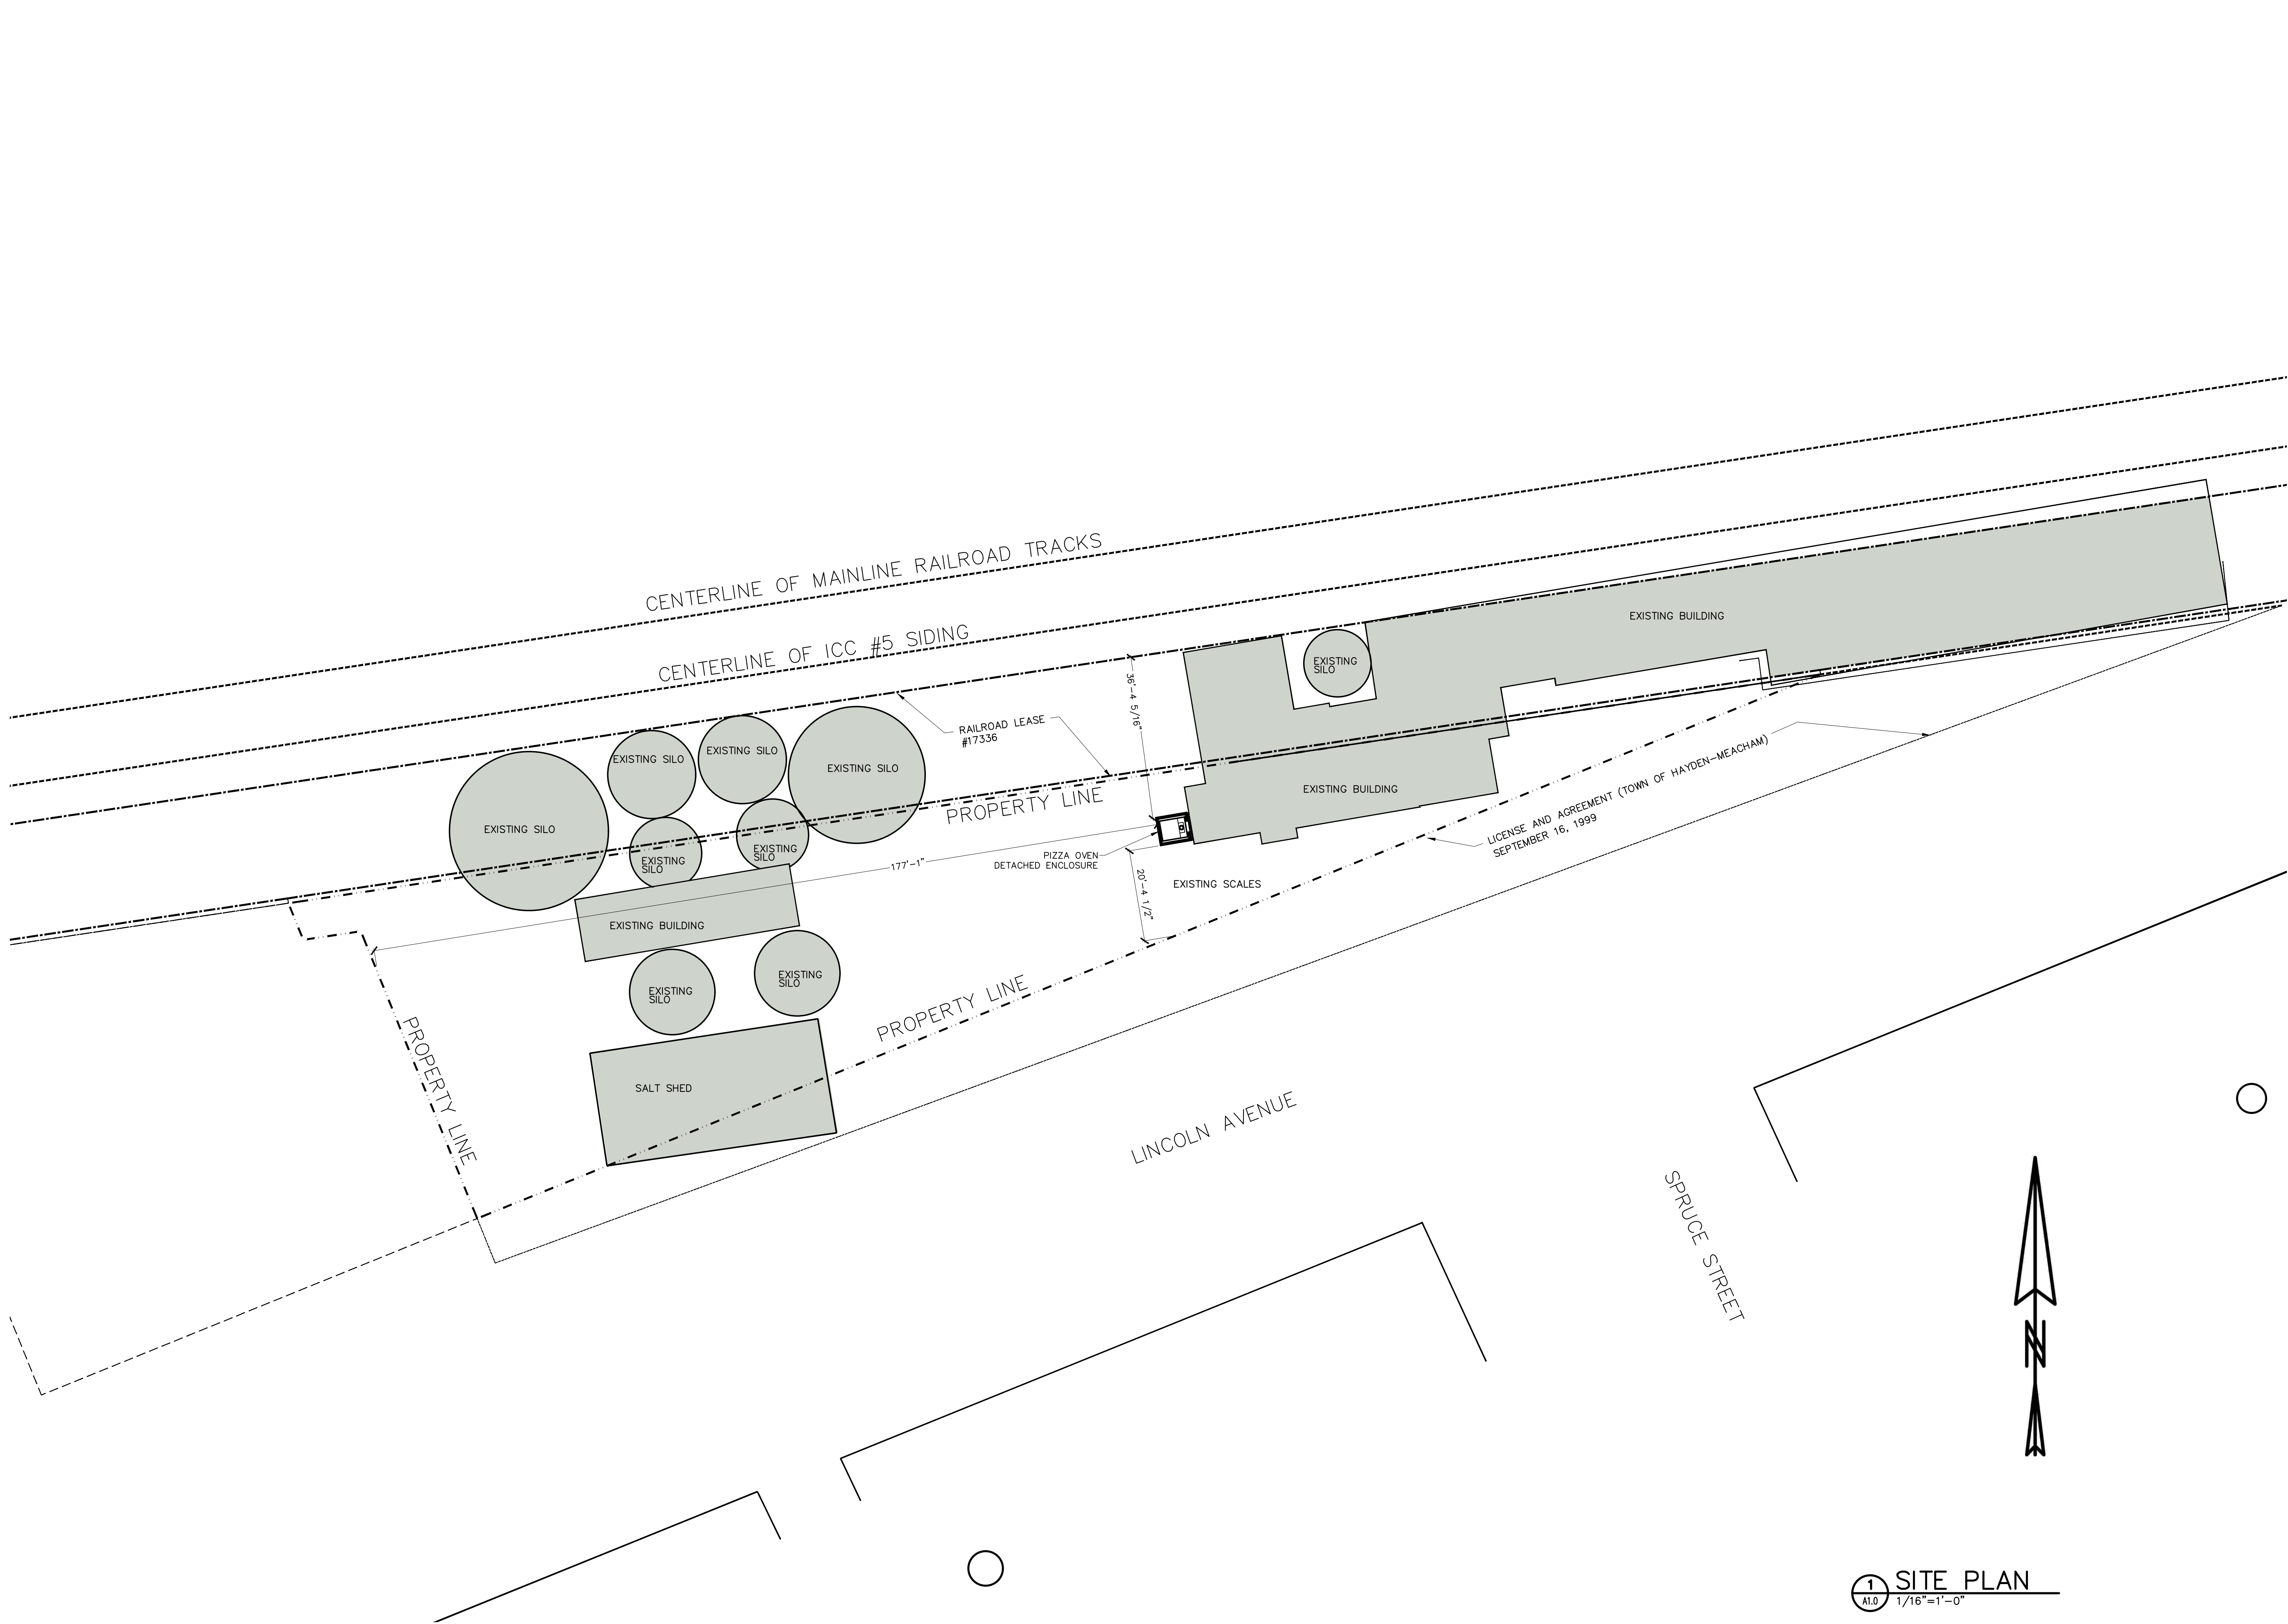

STAMP

HAYDEN GRANARY

LINCOLN AVENUE

HAYDEN, COLORADO

| ISSUED FOR: |            |                               |
|-------------|------------|-------------------------------|
| No.         | Date       | Remarks                       |
| A           | 02/27/2019 | SCHEMATIC DESIGN              |
| B           | 03/06/2019 | KITCHEN RENO- PROGRESS        |
| C           | 03/13/2019 | P. OVEN/KITCHEN-PROGRESS      |
| D           | 3/18/2019  | P. OVEN/KITCHEN PRE- REVIEW   |
| E           | 3/25/2019  | P. OVEN/KITCHEN PRE-SUBMITTAL |
| F           | 4/23/2019  | PERMIT SET REVIEW             |
| G           | 5/12/2019  | KITCHEN/P. OVEN BLDG PERMIT   |
|             |            |                               |
|             |            |                               |
PROJECT NO: 1988  
PHASE: CD  
DRAWN BY: AxA  
CHECKED BY: AxA

SITE PLAN

SHEET NAME

A1.0

SHEET NUMBER





**STAMP**

**HAYDEN GRANARY**  
LINCOLN AVENUE  
HAYDEN, COLORADO

| ISSUED FOR: |            |                              |
|-------------|------------|------------------------------|
| No.         | Date       | Remarks                      |
| A           | 02/27/2019 | SCHEMATIC DESIGN             |
| B           | 03/06/2019 | KITCHEN RENO- PROGRESS       |
| C           | 03/13/2019 | P. OVEN/KITCHEN-PROGRESS     |
| D           | 3/18/2019  | P. OVEN/KITCHEN PRE. REVIEW  |
| E           | 3/25/2019  | P. OVEN/KITCHEN PRE-SUBMITTA |
| F           | 4/23/2019  | PERMIT SET REVIEW            |
| G           | 5/12/2019  | KITCHEN/P. OVEN BLDG PERMIT  |


PROJECT NO: 1988  
PHASE: CD  
DRAWN BY: AxA  
CHECKED BY: AxA

## KITCHEN/ PIZZA OVEN DETAILS

SHEET NAME

## A2.3

SHEET NUMBER

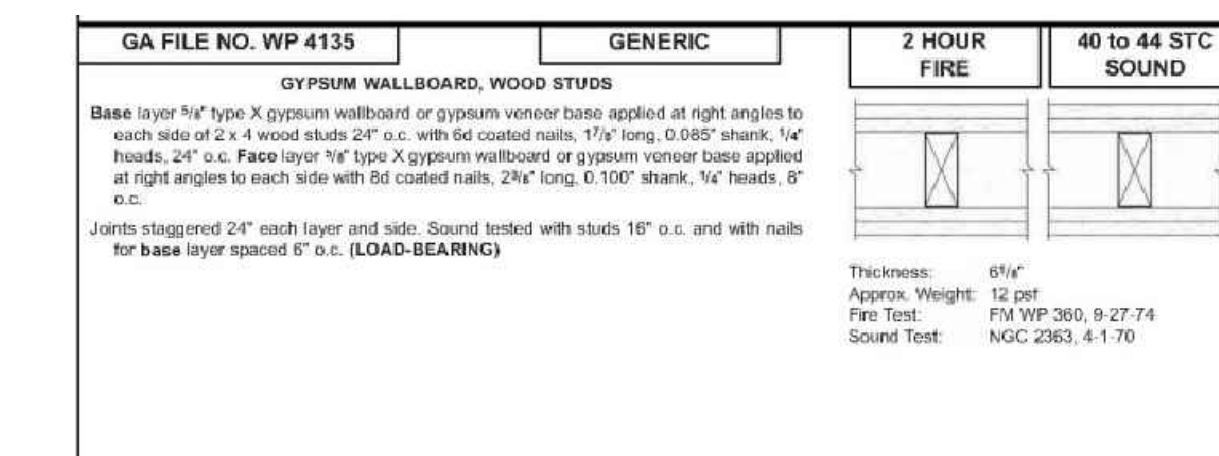

**3** GA 2 HOUR FIRE RATING  
A2.3 N/A

