


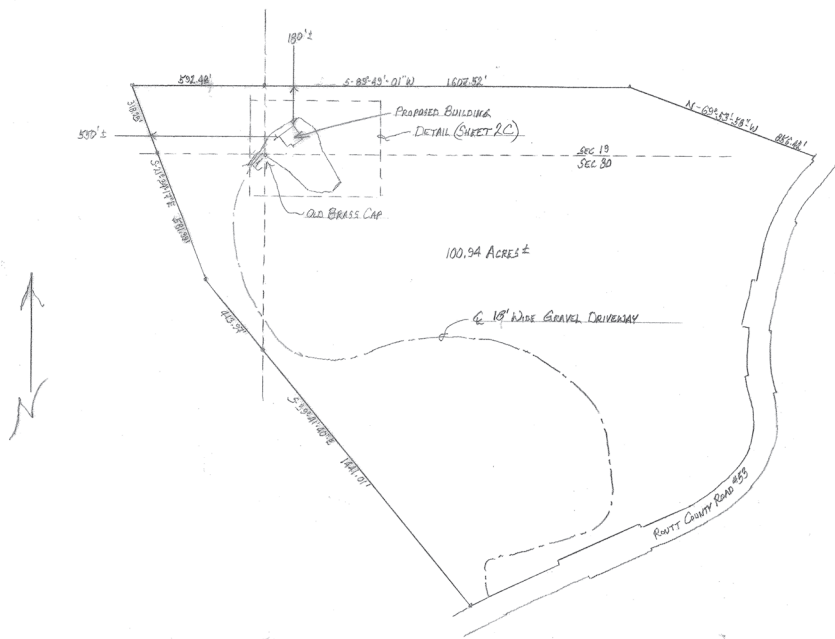


PARCEL -- PORTIONS OF THE SW 1/4 NE 1/4 & OF THE SE 1/4 SW 1/4 OF SEC. 19
 AND PORTIONS OF THE NE 1/4 & OF THE NW 1/4 NW 1/4 OF SEC. 20
 ALL IN T24N, R28W.


SITE PLAN
 (1"=200')

REVISION LOG			
NO.	DESCRIPTION	DATE	BY


SITE PLAN	
BARN / BUNKHOUSE	
LONESOME BEAR RANCH	
ROBERT COUNTY, ILLINOIS	
Bear Valley Design, Ltd. Engineers - Consultants P.O. BOX 400 STANBURY ILLINOIS 62557-0400 DATE: 7/1/92 DRAWN: JLD CHECKED: JLD SHEET 1 OF 2 -D	

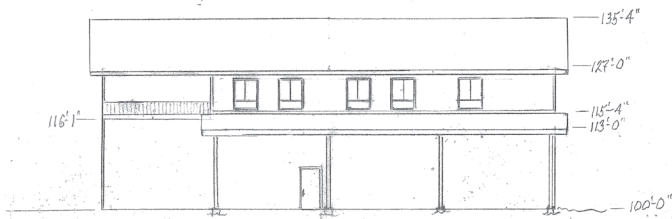


EAST ELEVATION
($\frac{1}{8}" = 1'-0"$)

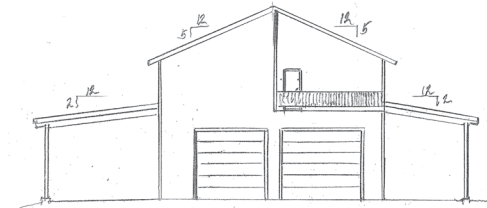

SOUTH ELEVATION
($\frac{1}{8}" = 1'-0"$)

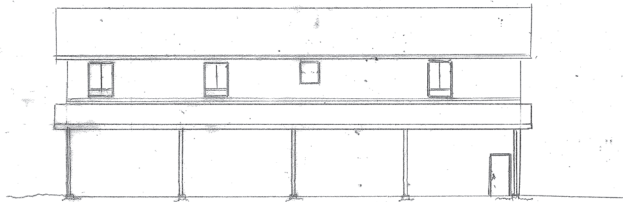

WEST ELEVATION
($\frac{1}{8}" = 1'-0"$)

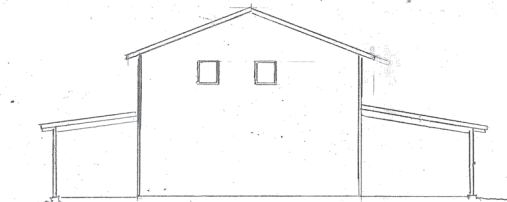

NORTH ELEVATION
($\frac{1}{8}" = 1'-0"$)

REVISION LOG				
NO.	DESCRIPTION	DATE	BY	CHK.


ELEVATIONS
BARN / BUNKHOUSE
LONESOME BEAR RANCH
BLUFF COUNTY, COLORADO

Bear Valley Design, Ltd.
Engineers - Consultants

P. O. BOX 438 STEADFAST SPRING, COLO. 80557 (970) 879-4384

DATE: SEP 79 DRAWN BY: JLD JOB: 100-0000

SHEET 3A OF 3A - D

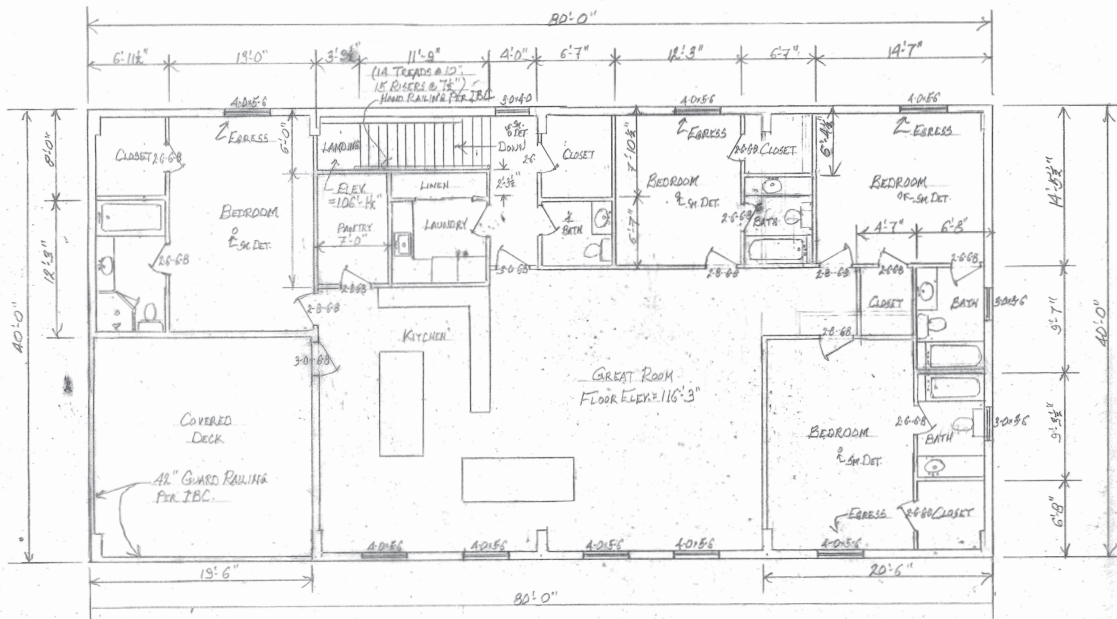

UPPER FLOOR PLAN
(1/4" = 1'-0")


NOTE:
ATTACHED PAGE (B & 11) OF NOTES APPLY THROUGHOUT.

REVISION LOG			
NO.	DESCRIPTION	DATE	BY

UPPER FLOOR PLAN
BARN & BUNKHOUSE
LONGSOME RANCH
SOUTHERN COLORADO

Bear Valley Design, Ltd.
Engineers - Consultants
P.O. BOX 418 STEAMBOAT SPRING, COLO. 80487
CONTACT: PH: 970.637.1111 FAX: 970.637.1111

SHEET 1 A OF A-D

 

		MAIN FLOOR PLAN PLANK & BUNK HOUSE LONGSOME BEAR RANCH ROUTT COUNTY, COLORADO	
Bear Valley Design, Ltd. Engineers - Consultants P. O. BOX 474 STEAMBOAT SPRING, COLO. 80487 (303) 879-8464 DATE: 5/17/79 SCALE: 1/8" = 1'-0" REV. 0 DRAWN: CJS SHEET 2005BA-0			