


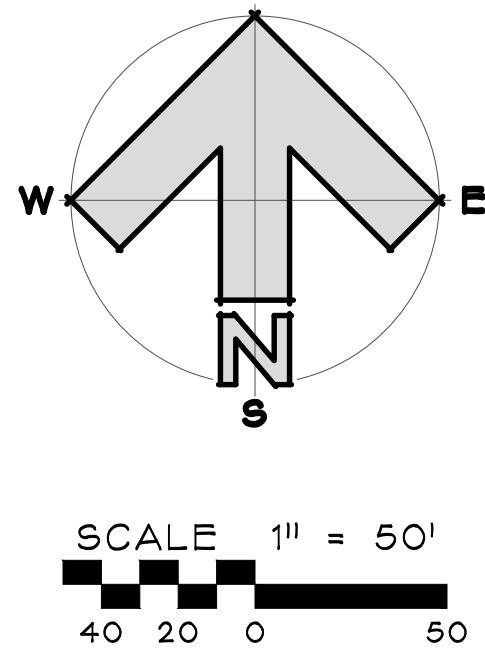


ZONED : AF
SETBACKS : 100' FROM CENTERLINE OF PUBLIC ROADS, 50' FROM PROPERTY LINES
PARCEL ID # : 128600007
STREET ADDRESS : 30385 BLACKTAIL LANE
LEGAL DESCRIPTION : PT W1/2, SW1/4 SW1/4, SEC 7, T4N, R84W ROUTT CO., COLORADO
ROUTT COUNTY, COLORADO
AKA PT OF PARCEL 7, RESUBDIVISION OF HIBBERT SUBDIVISION


SITE PLAN

SCALE 1" = 50'

NOTE:
NO WATER BODIES, RIVERS, STREAMS, LAKES, RESERVOIRS, OR PONDS ARE
LOCATED WITHIN 50' OF THE PROPOSED STRUCTURE OR DRIVEWAY.
ALL DISTURBED AREAS TO BE REVEGETATED

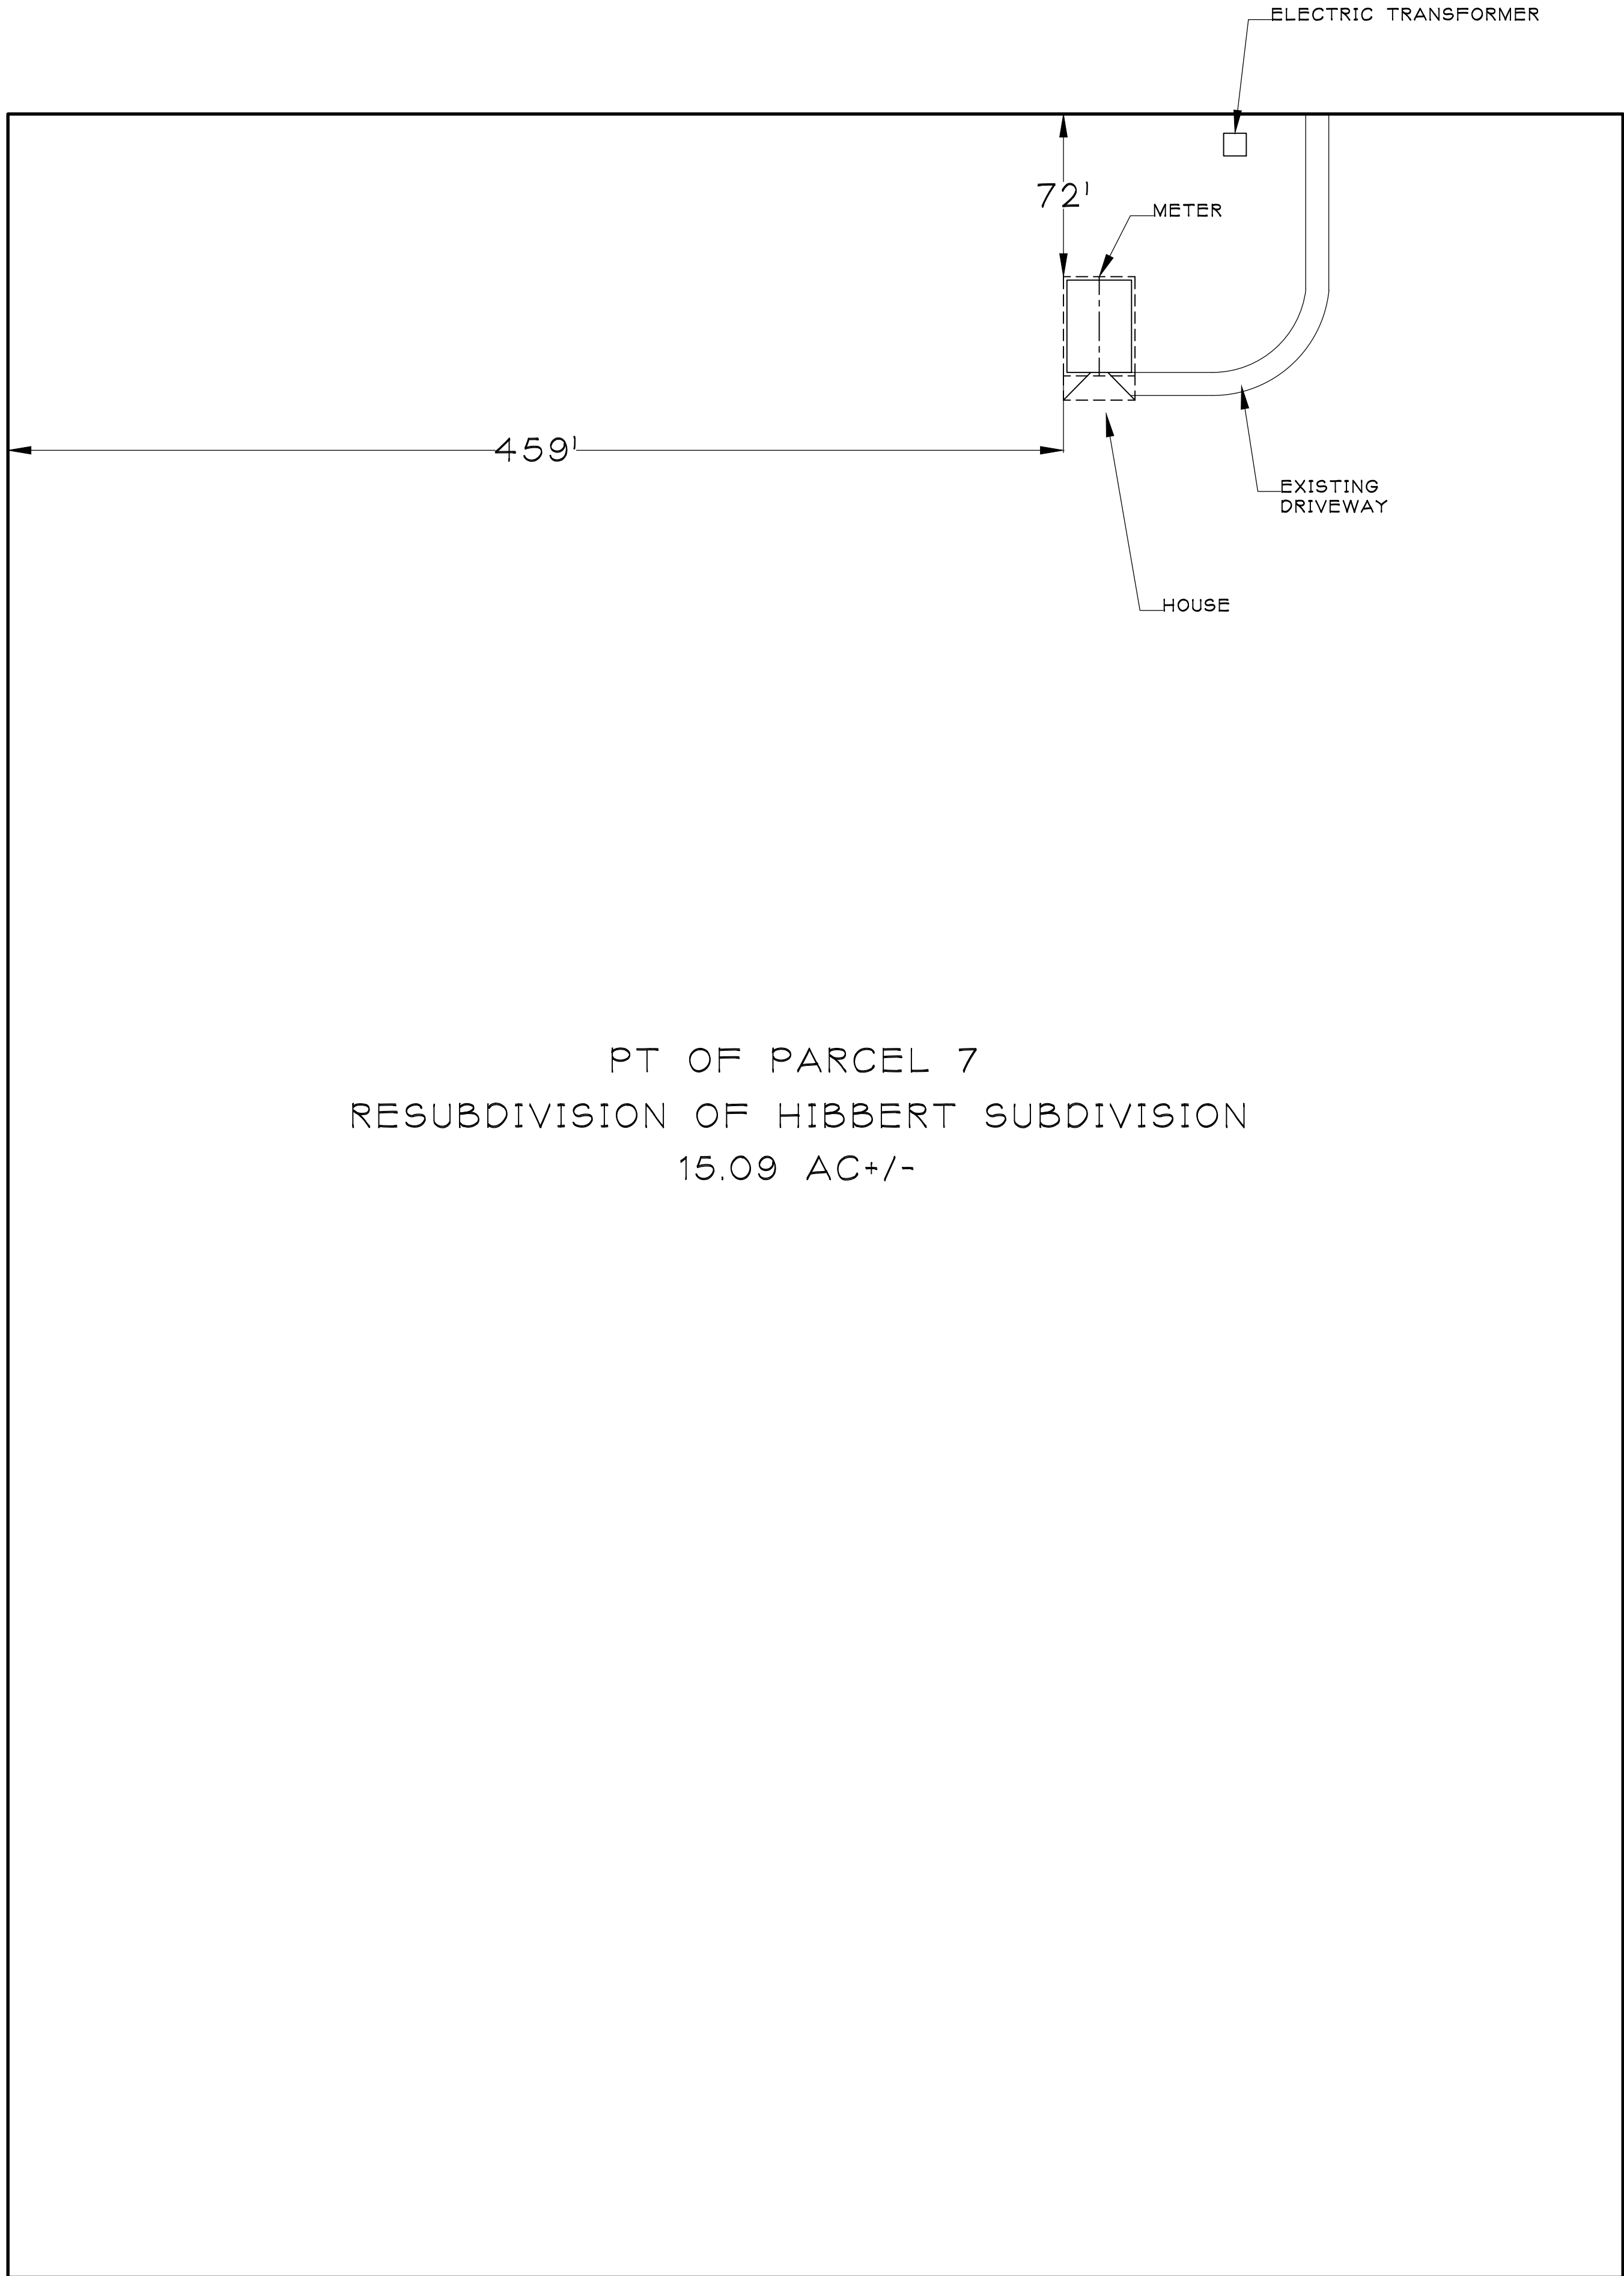

DRAFTING SERVICE, INC.
P.O. BOX 174121
426 OAK STREET
STEAMBOAT SPRINGS, COLORADO
970.874.7424
FAX 970.874.8709
JAKES@SPRINGSIPS.COM

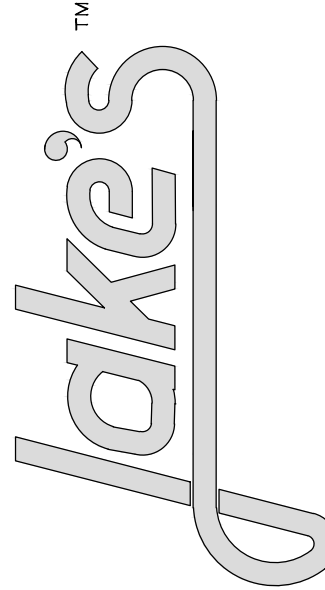

SITE PLAN FOR
the CASEY BOURQUE RESIDENCE
30385 BLACKTAIL LANE
ROUTT COUNTY, COLORADO
OWNER/CONTRACTOR, 3035145418

Job # 20005010
File 20005010
Date 13MAR20
Drawn JMH
Checked JMH
Re'd 17MAR20
Rev'd

Sheet Number

C
SHEET 1 OF 6