



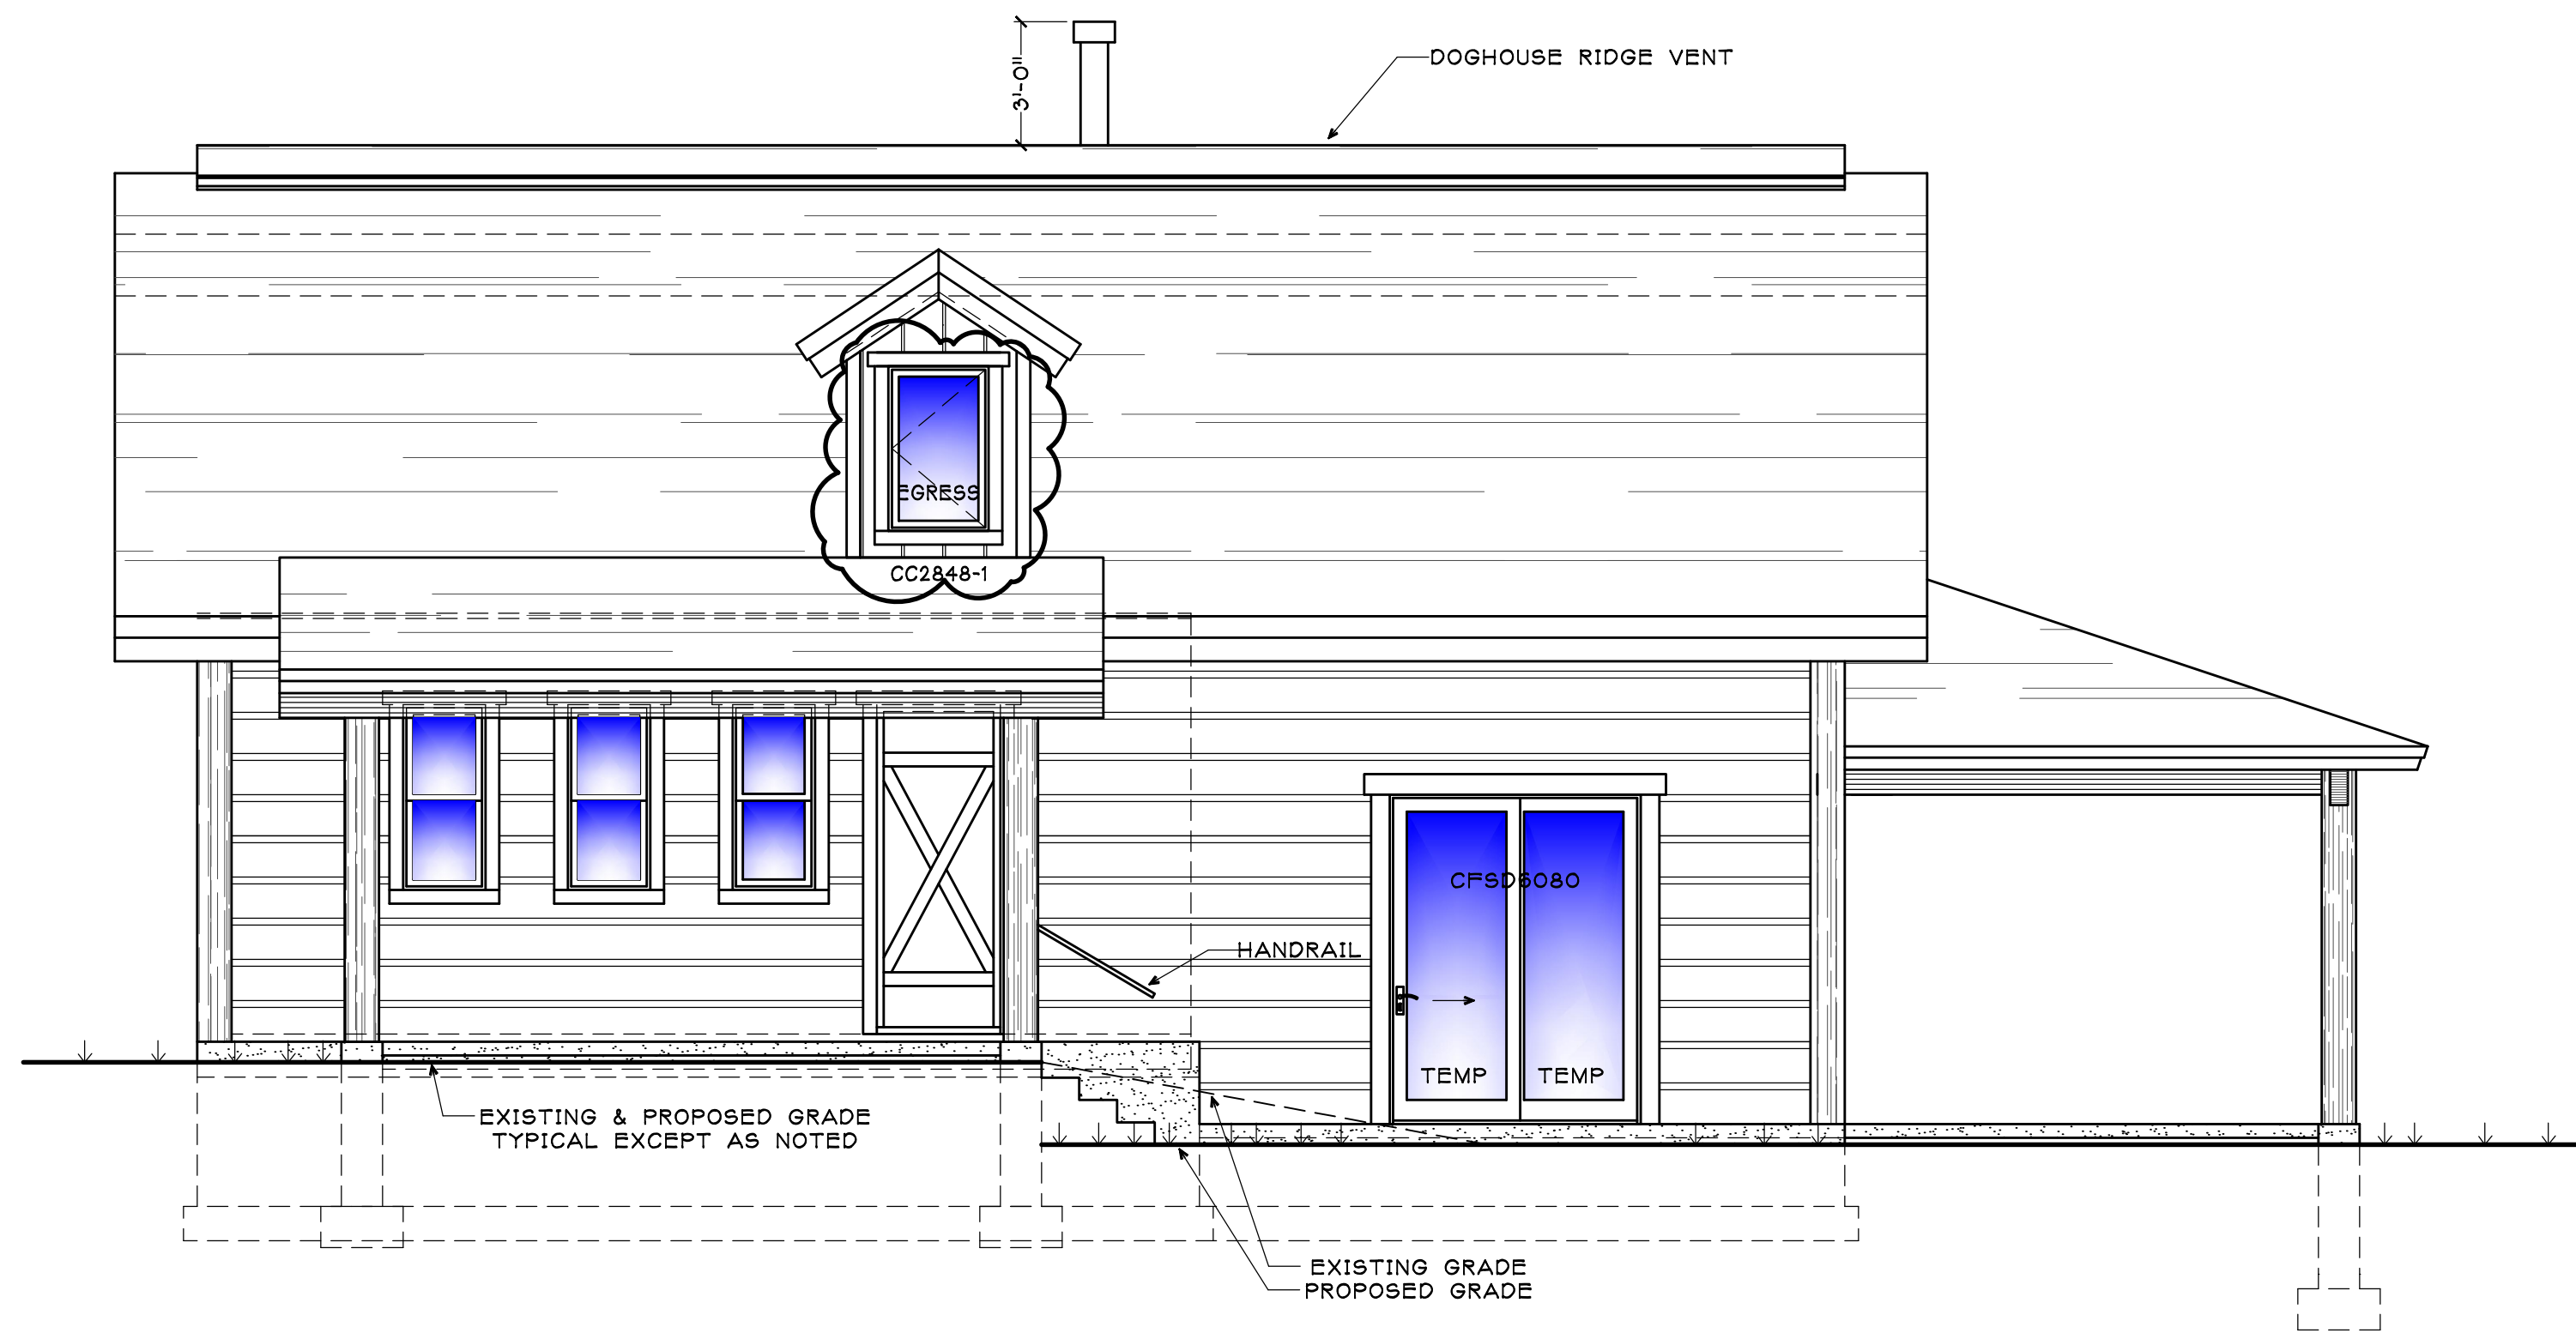


WEST ELEVATION

1/4" = 1'-0"

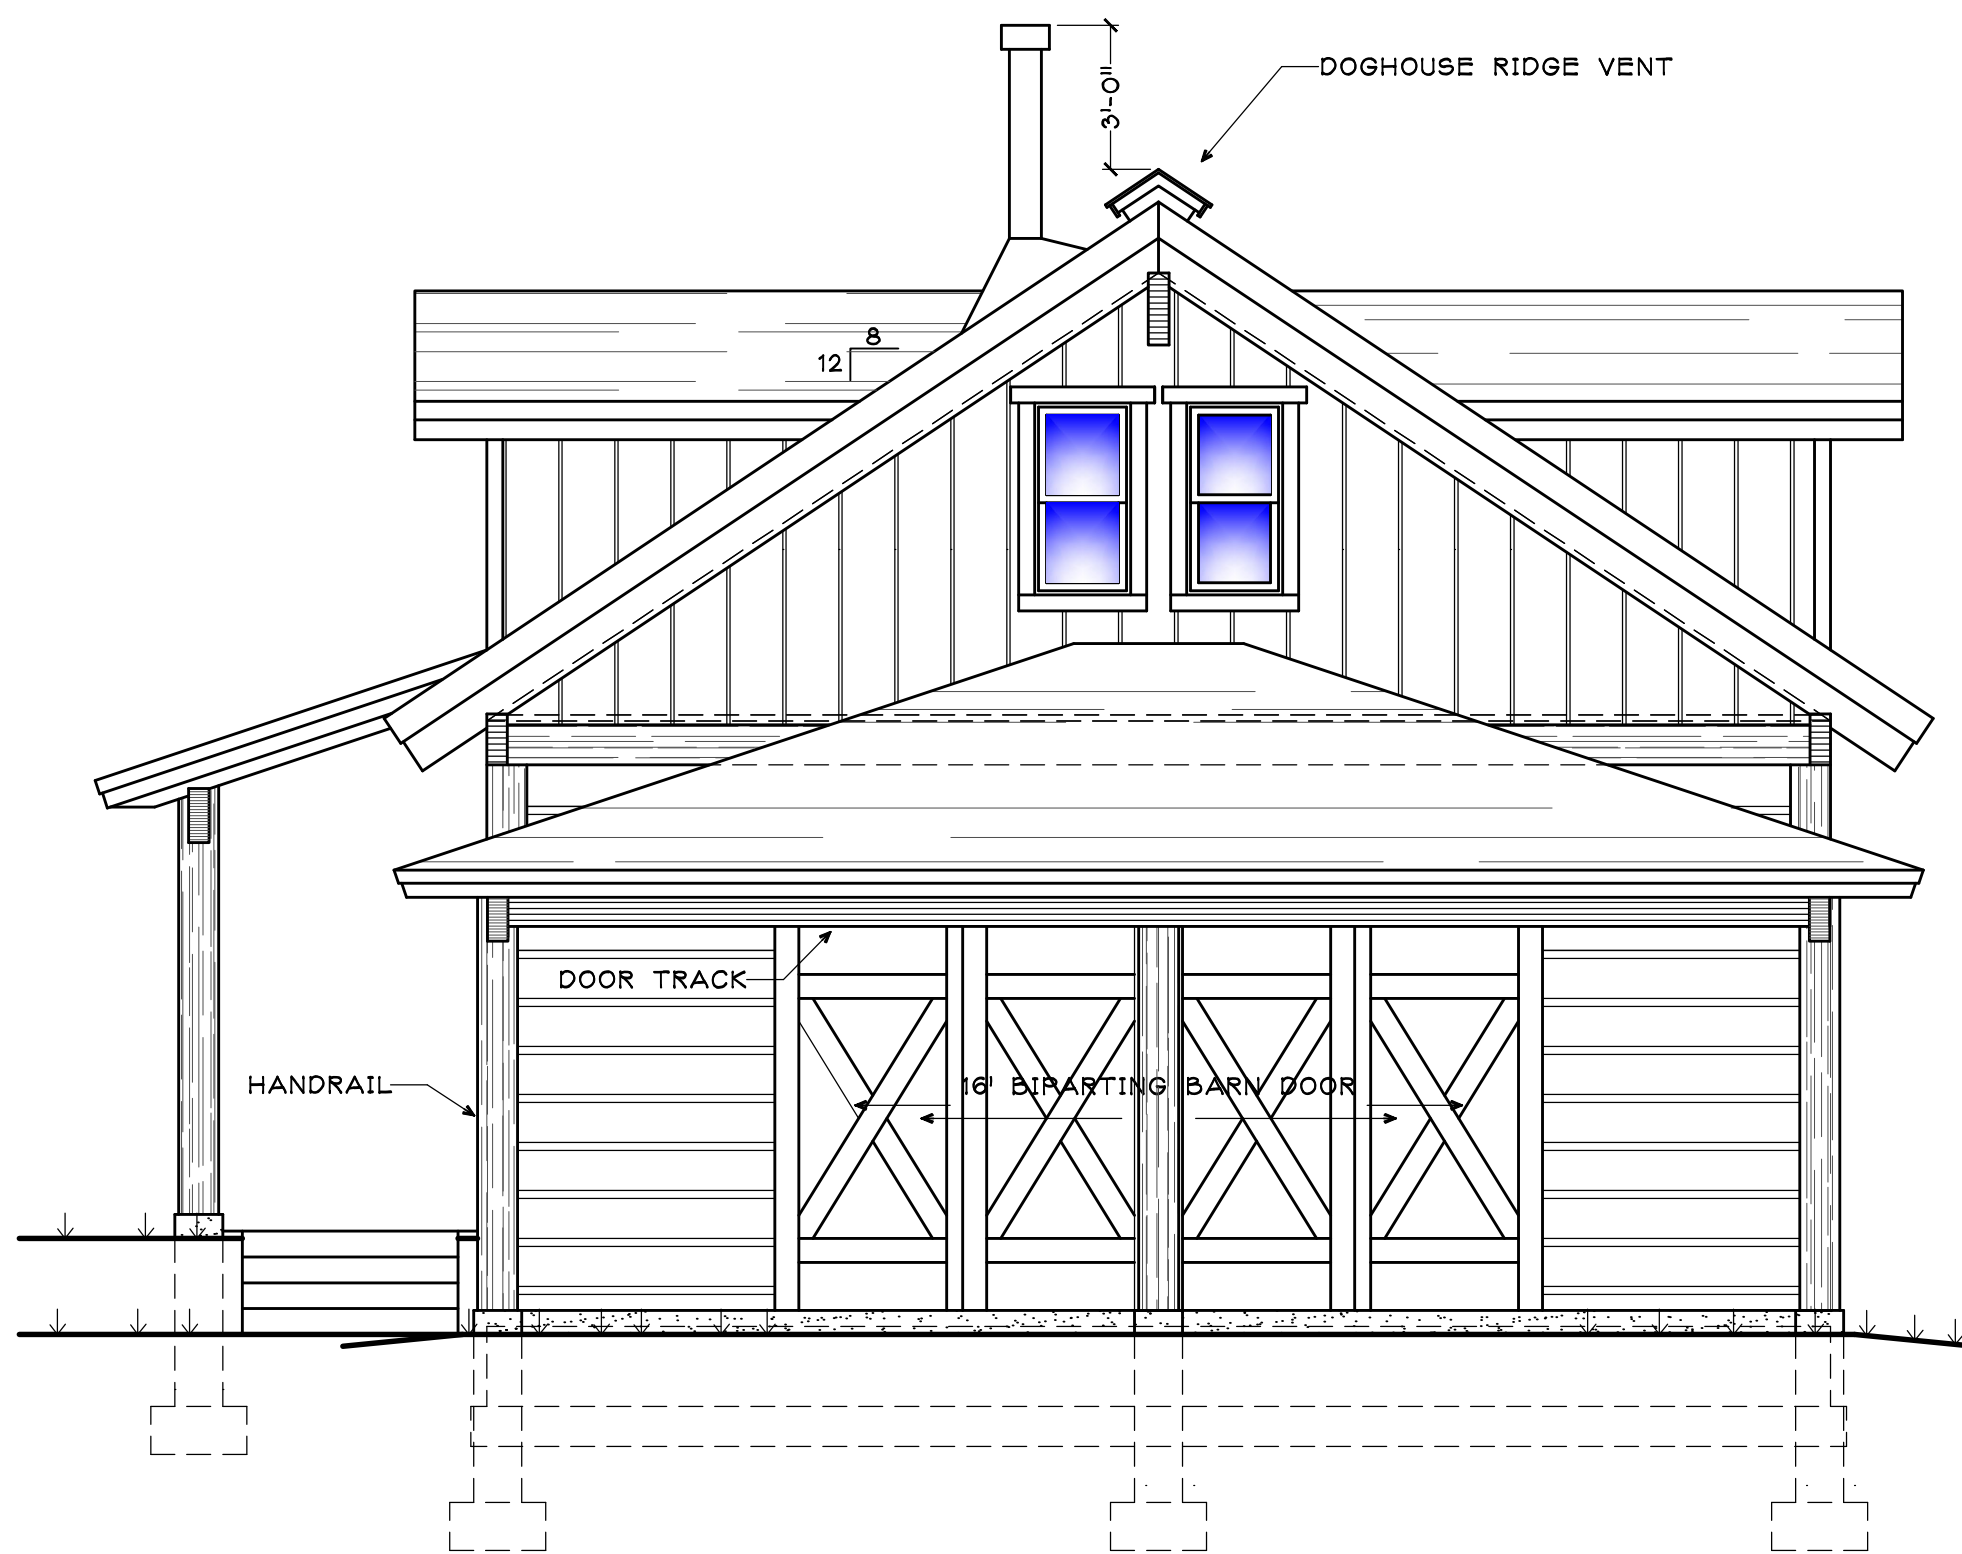


SOUTH ELEVATION

1/4" = 1'-0"

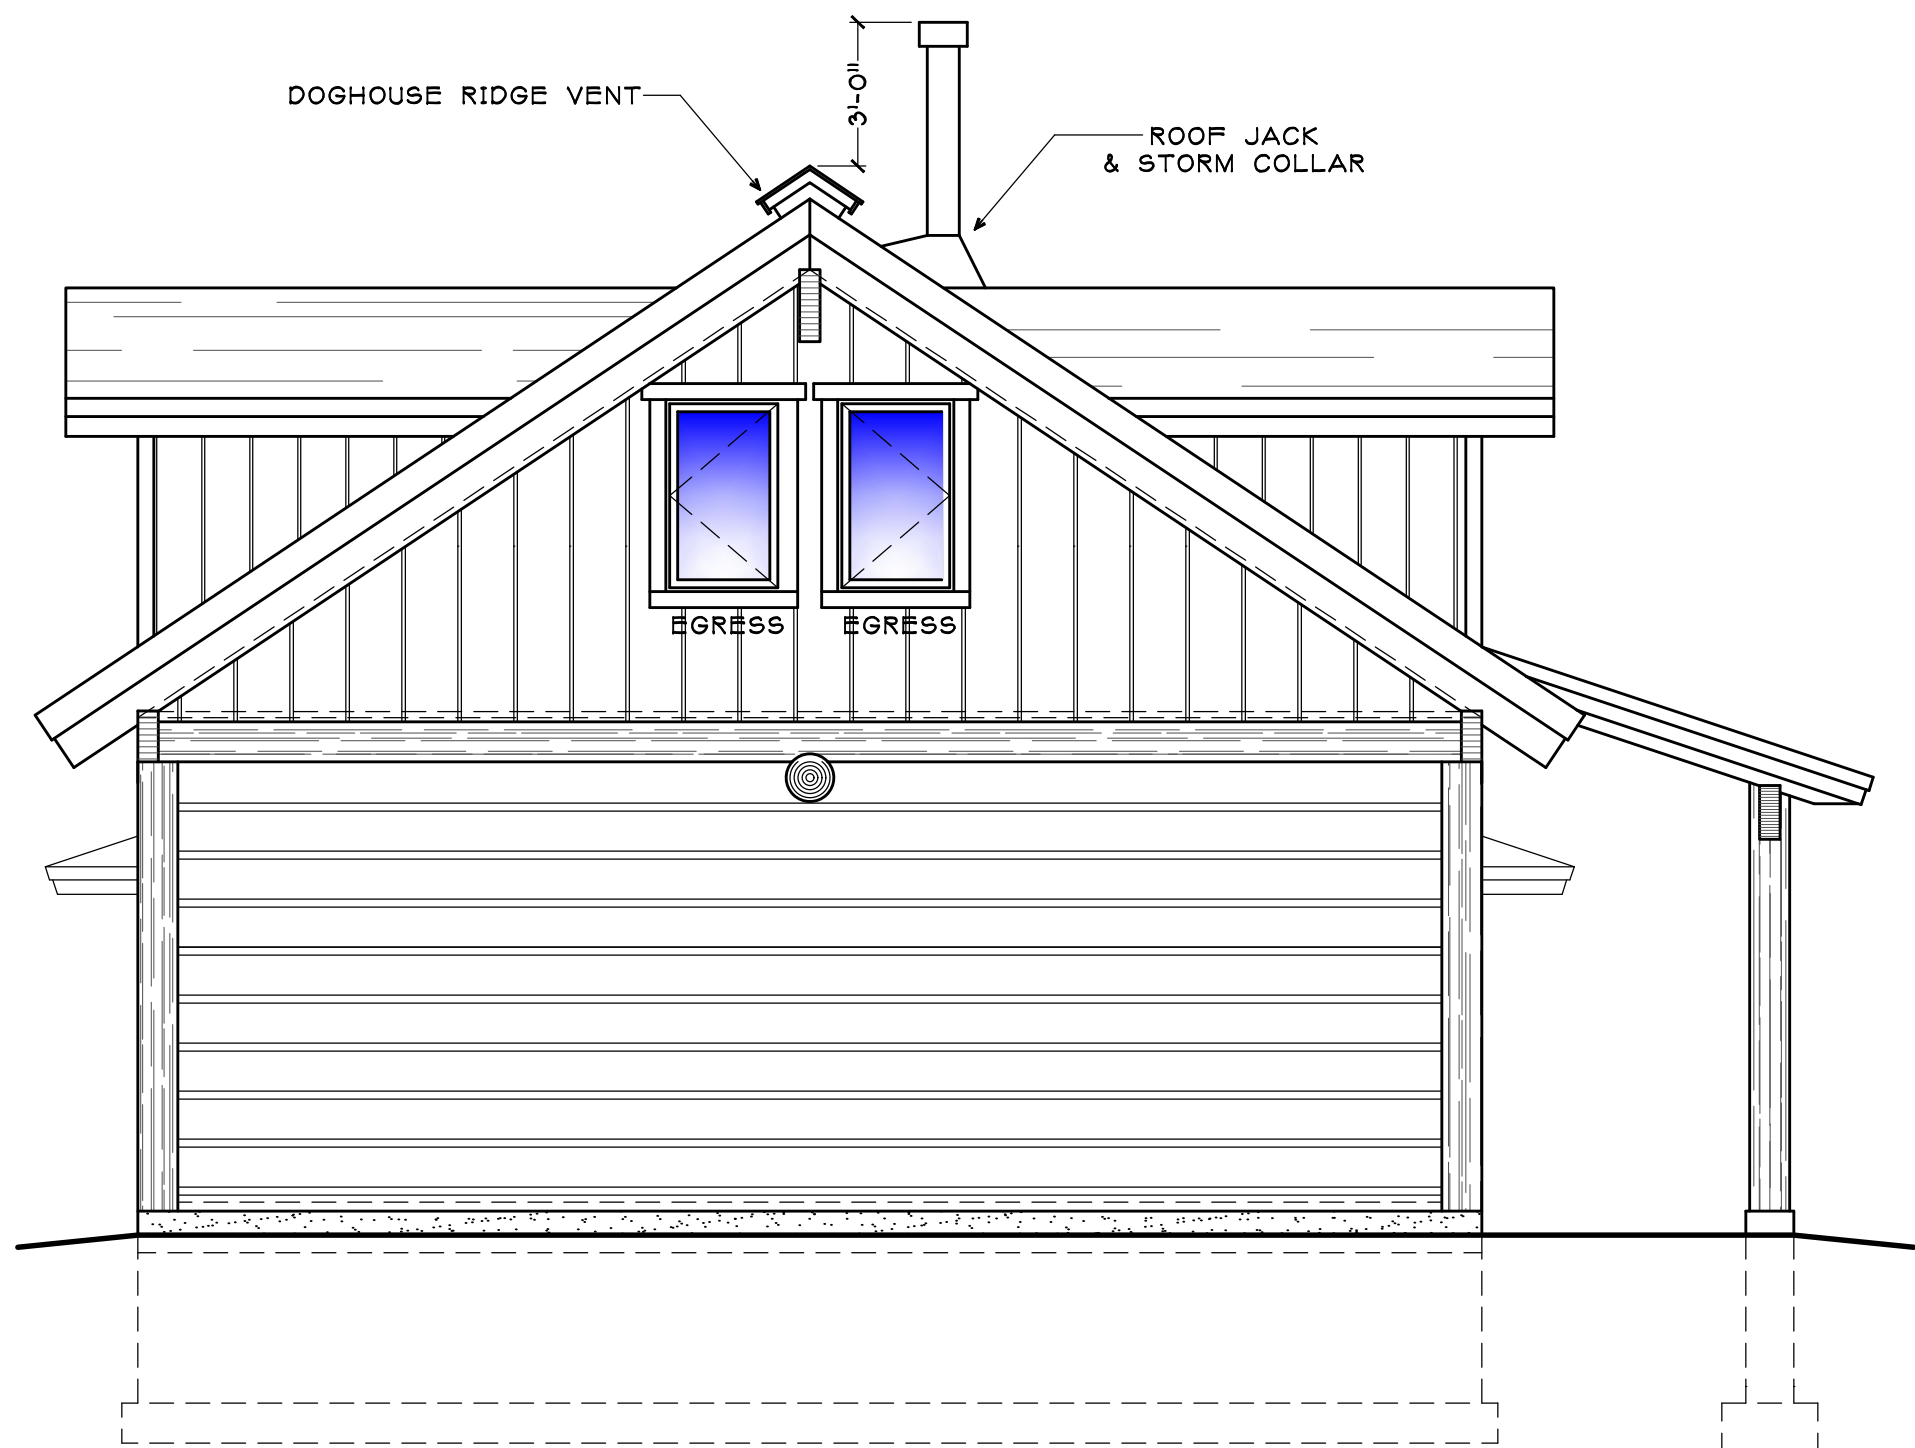

NORTH ELEVATION


1/4" = 1'-0"

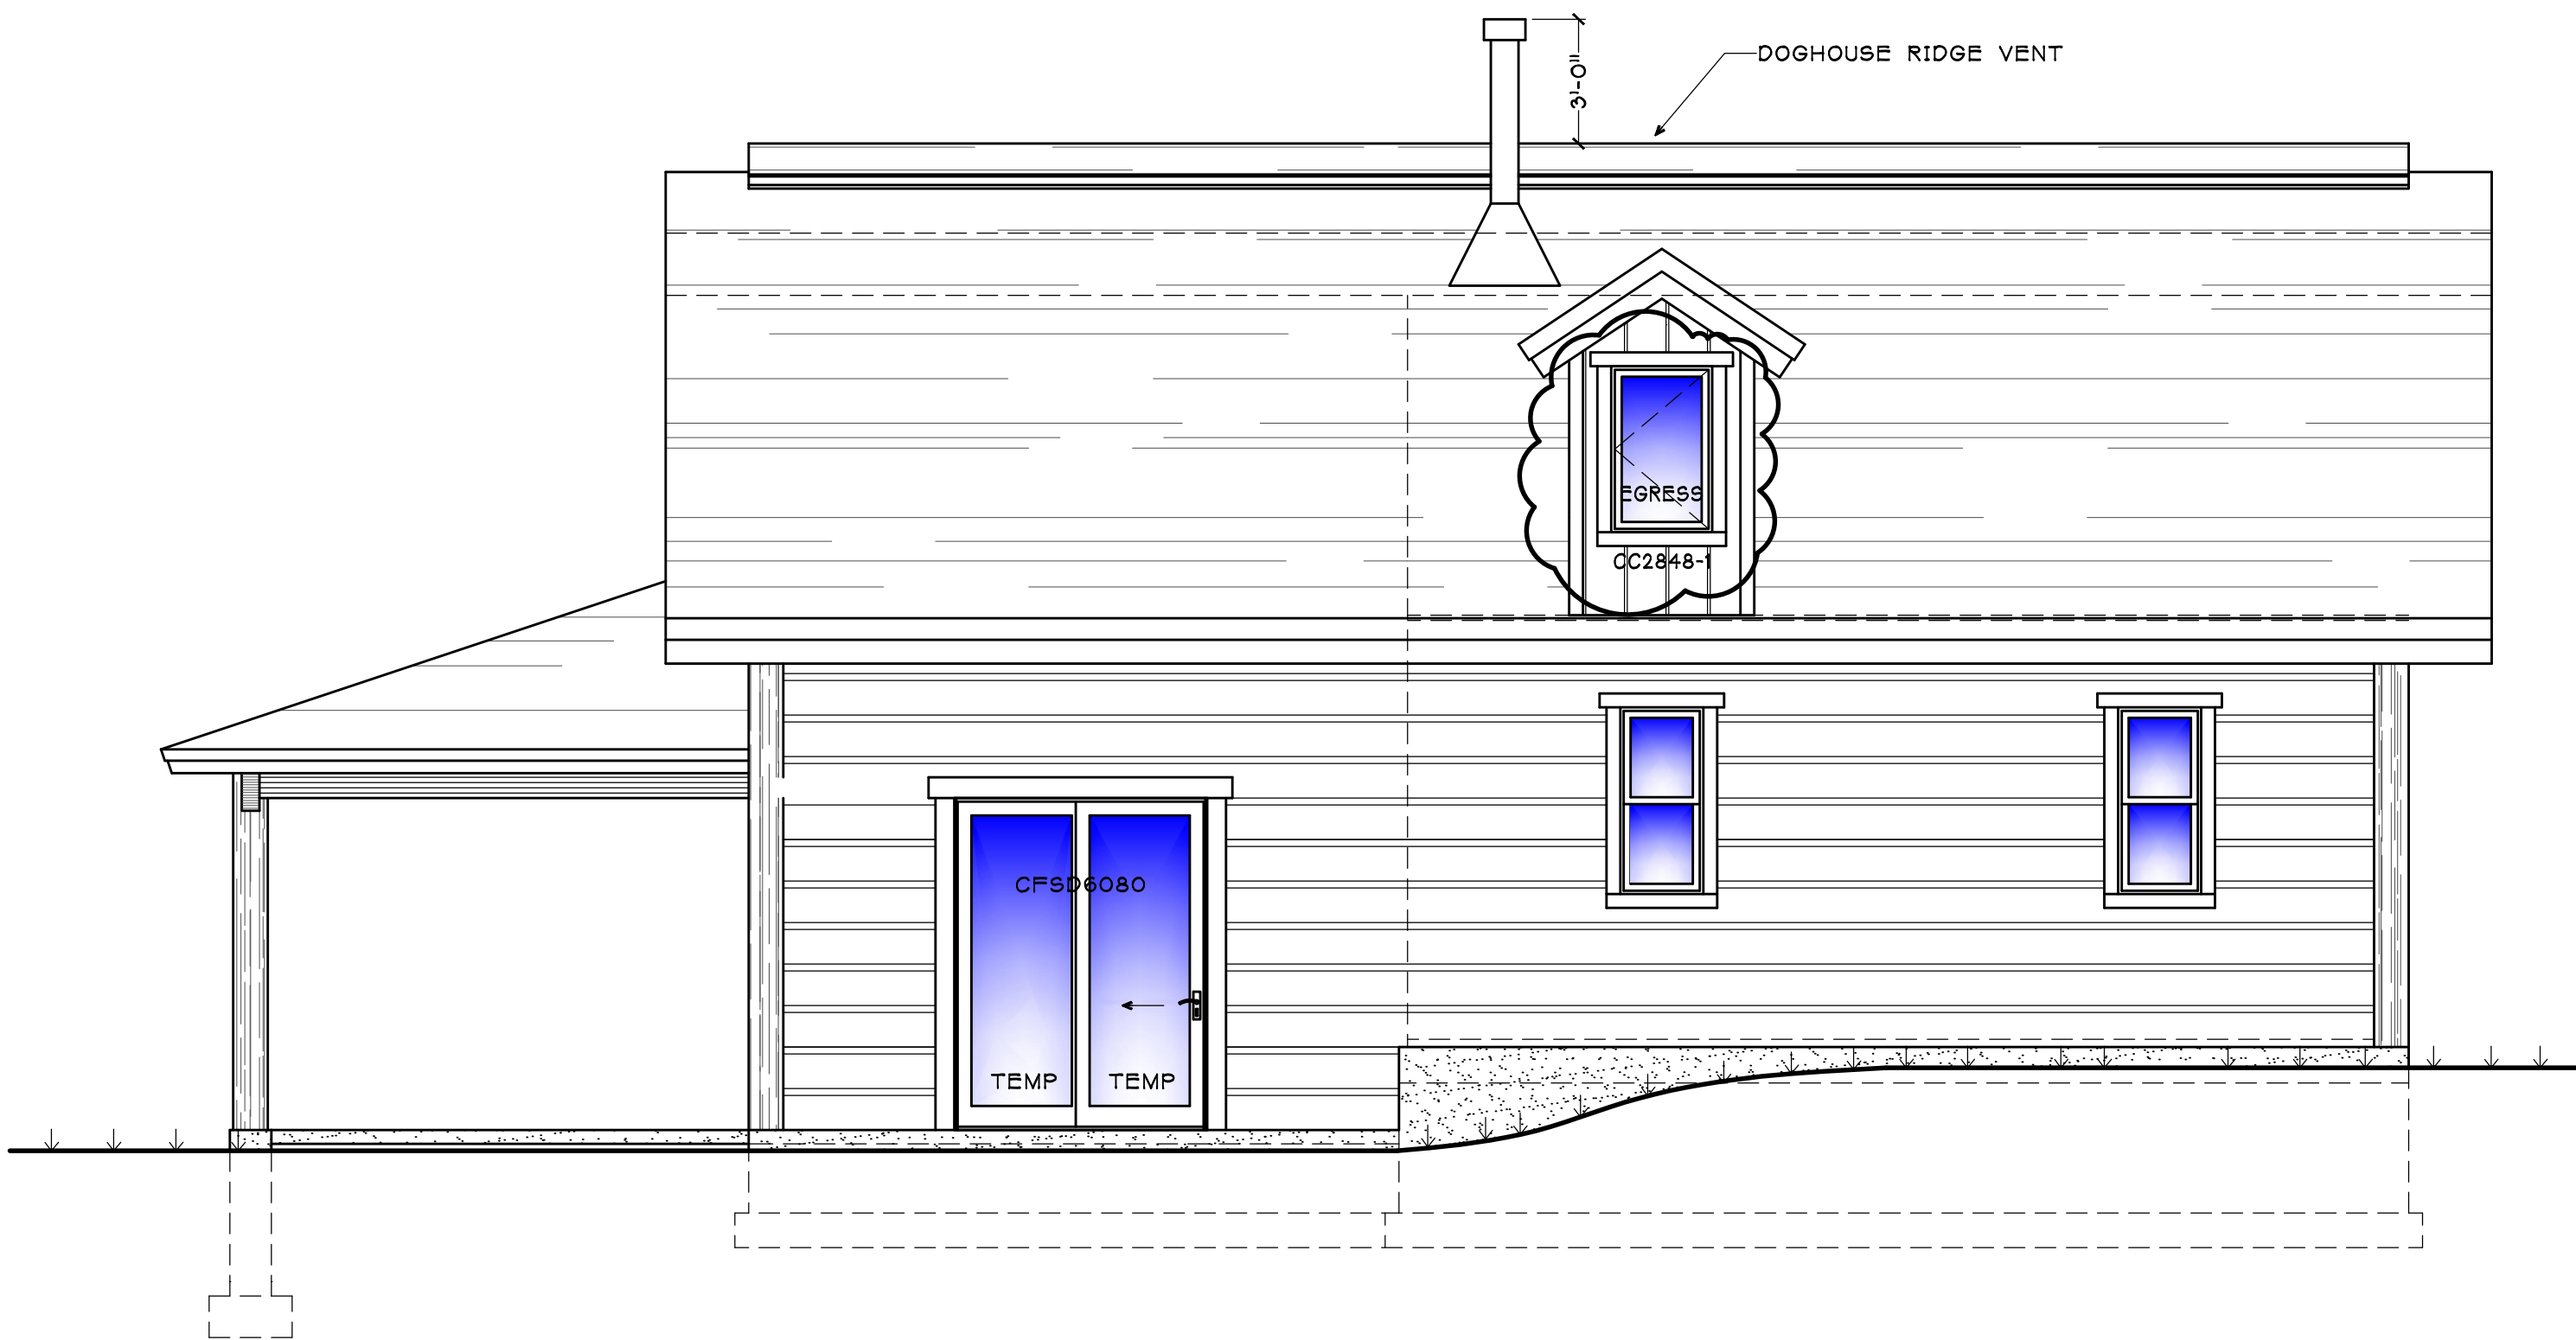

EAST ELEVATION

1/4" = 1'-0"

NOTE: THESE PLANS WERE PREPARED FOR HAROLD GARDNER & MARILYN FISKE UNDER PERMIT B-07-274. THESE PLANS WILL MODIFY THE ORIGINAL HOUSE. MODIFICATIONS ARE SHOWN CLOUDED TO DISTINGUISH NEW WORK TO BE PERMITTED AND EXISTING CONDITIONS. WORK PERMITTED UNDER B-20-151 IS SHOWN AS EXISTING CONDITIONS.

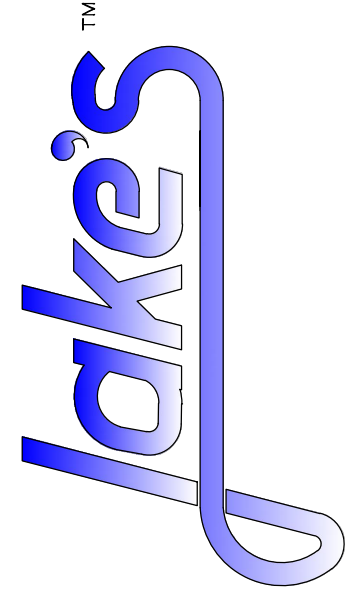

ELEVATIONS FOR
the CASEY BOURQUE RESIDENCE
30385 BLACKTAIL LANE
ROUTT COUNTY, COLORADO
OWNER/CONTRACTOR, 303.514.5418

Job # 20.005
File 20005A20
Date 17MAR20
Drawn LNH
Checked LNH
Revised LNH

Sheet Number
A2
SHEET 4 OF 6