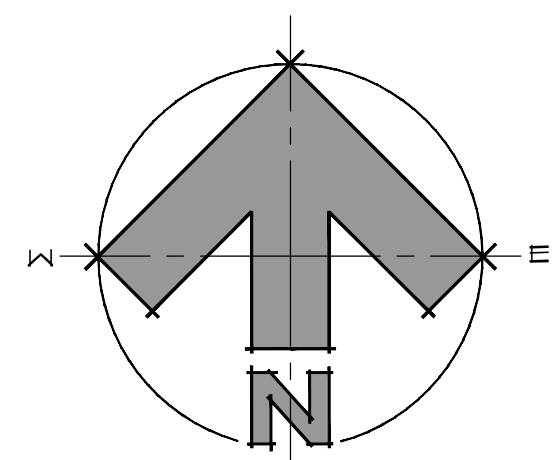
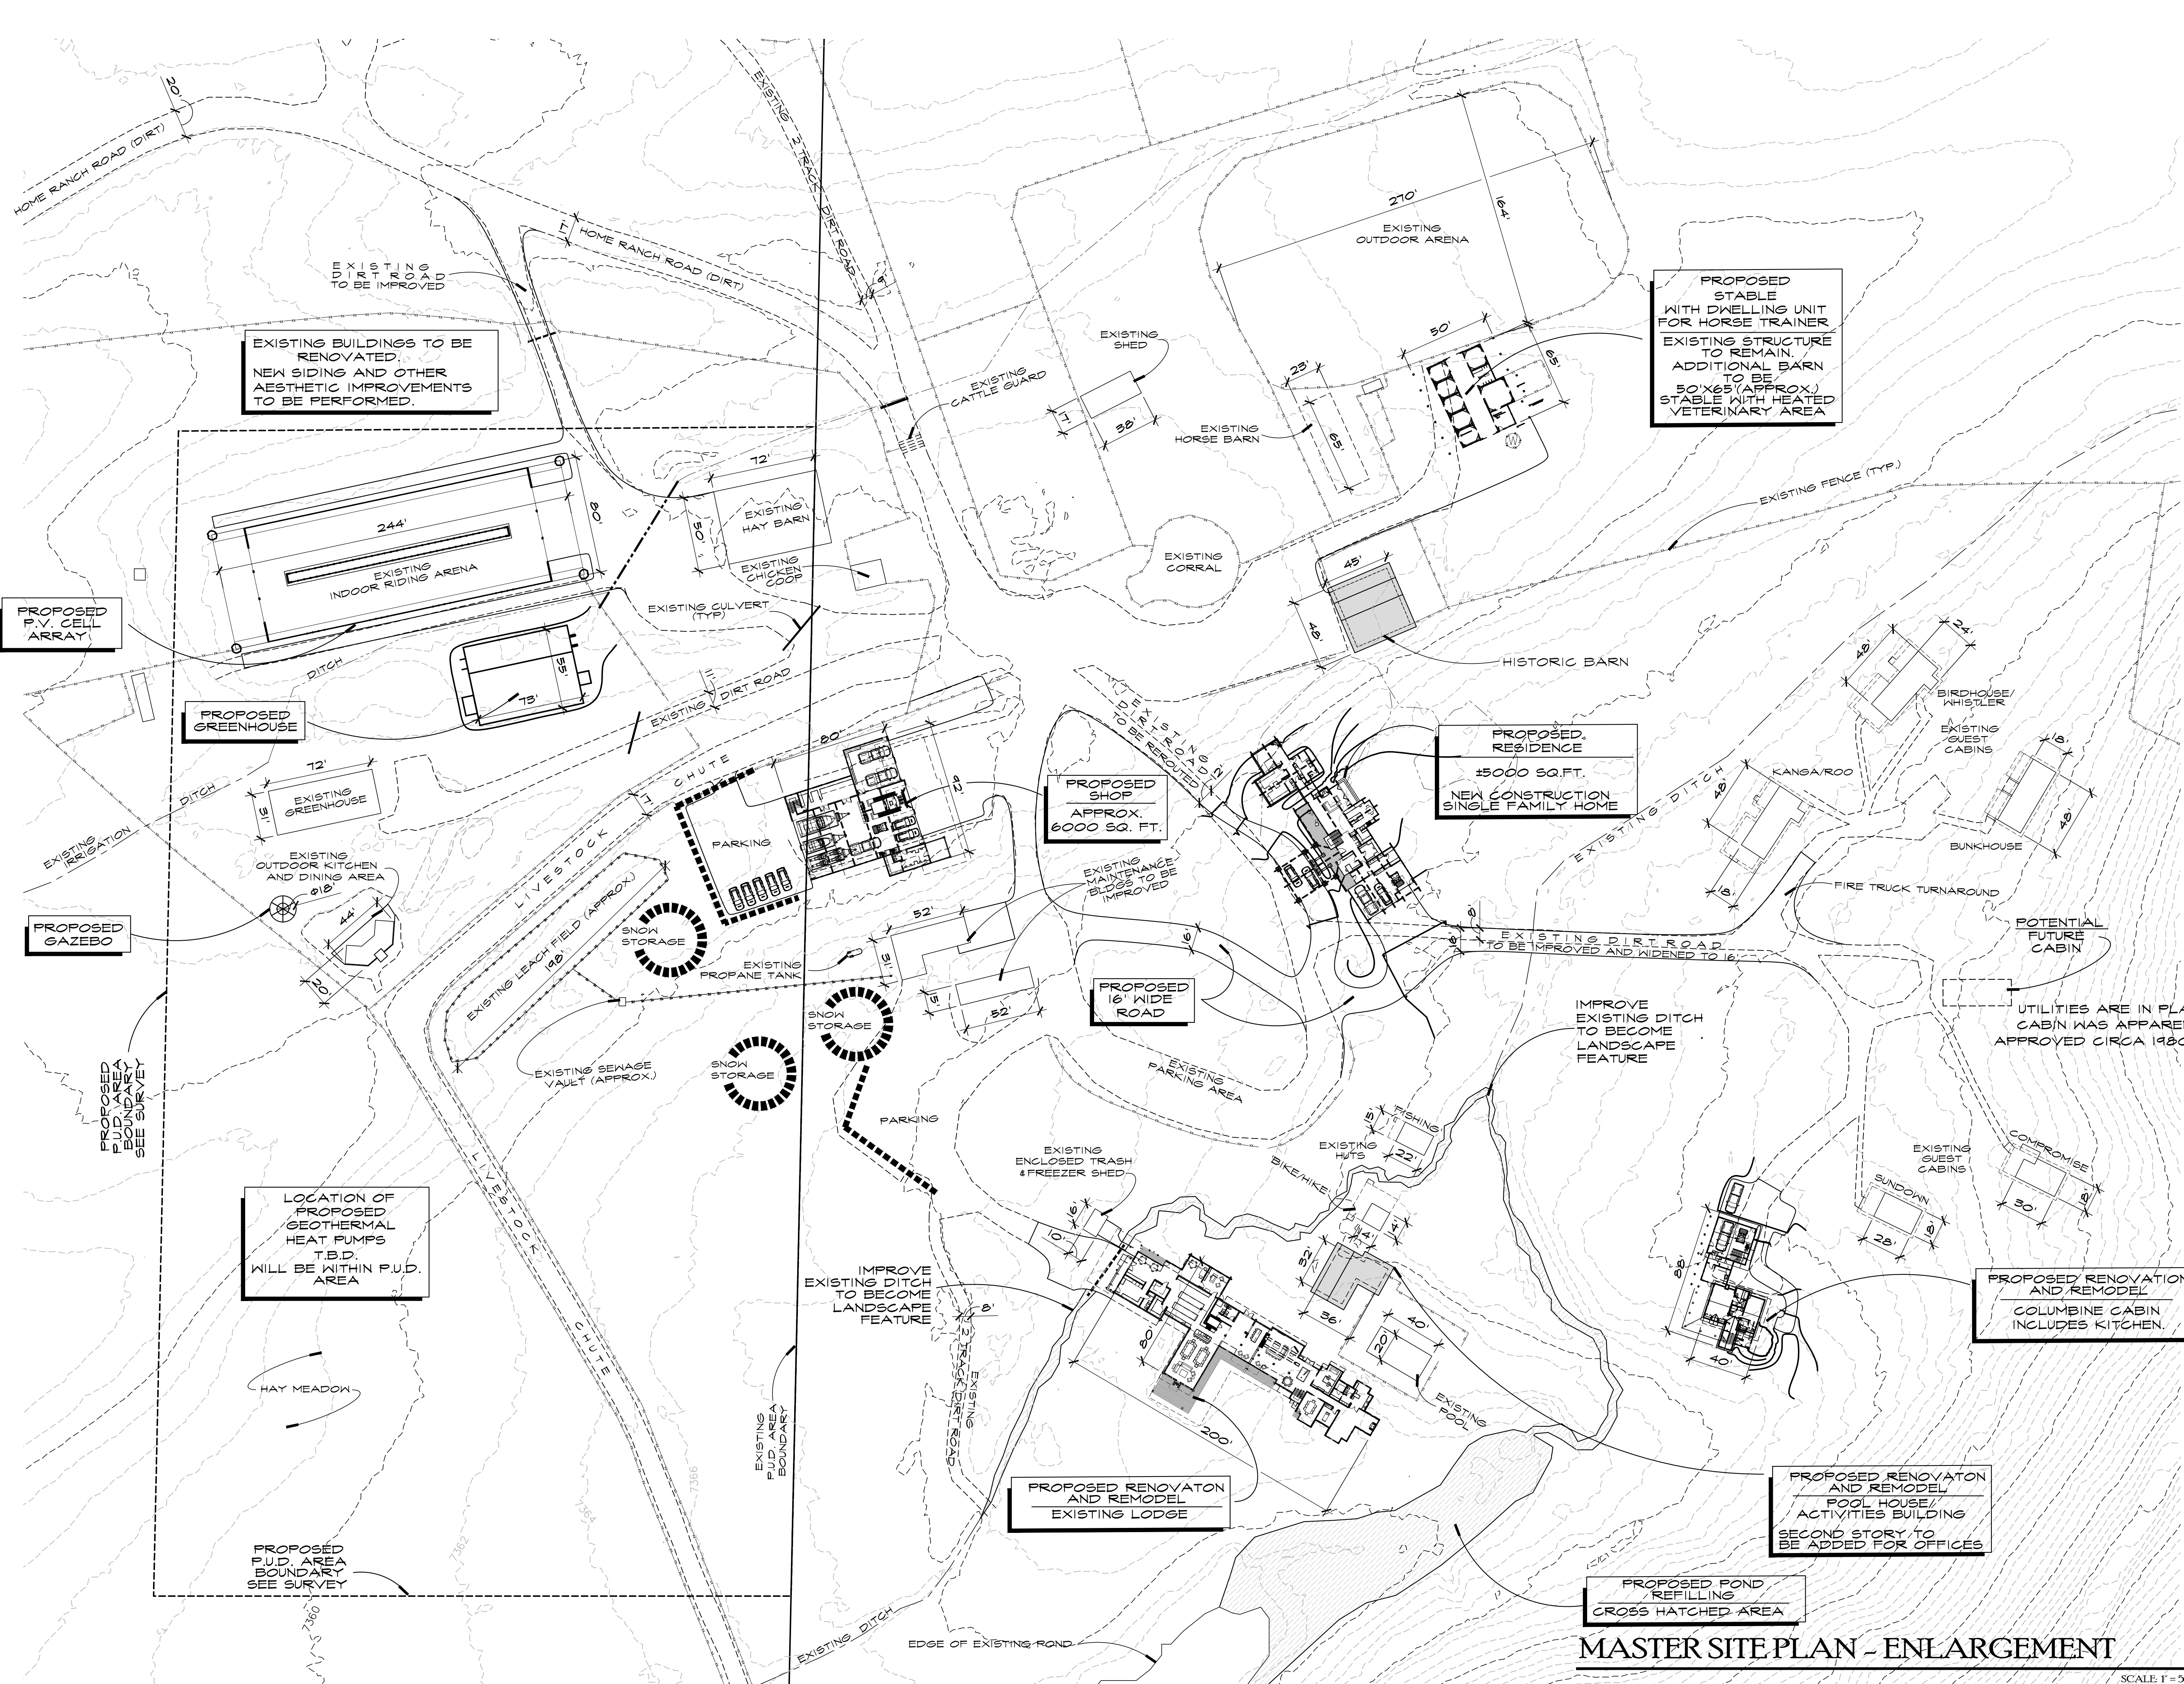


DWN BY:
JPR/BWR
P.U.D. SUBMITTAL
11/04/19 INITIAL
1/28/20 2ND SUBMITTAL
5/03/20 3RD SUBMITTAL
4/08/20 4TH SUBMITTAL
(B) 6/10/20 5TH SUB.

PROPOSED RENOVATIONS
GUEST CABIN
KANGAROO
BUNKHOUSE
BIRDHOUSE
COMPROMISE
SUNDOWN
GUEST CABINS TO BE
REFURBISHED.
ALL TO REMAIN WITHIN
EXISTING FOOTPRINTS

**JOE PATRICK
ROBBINS**
ARCHITECT
BOX 1449 875-4320
STEAMBOAT SPRINGS
COLORADO 80477

A NEW PLAN FOR THE
**HOME
RANCH**
27315
HOME RANCH ROAD
ROUTT COUNTY
COLORADO
SHEET NUMBER

MASTER SITE PLAN - ENLARGEMENT

SCALE: 1" = 50'-0"

C - 1.1