


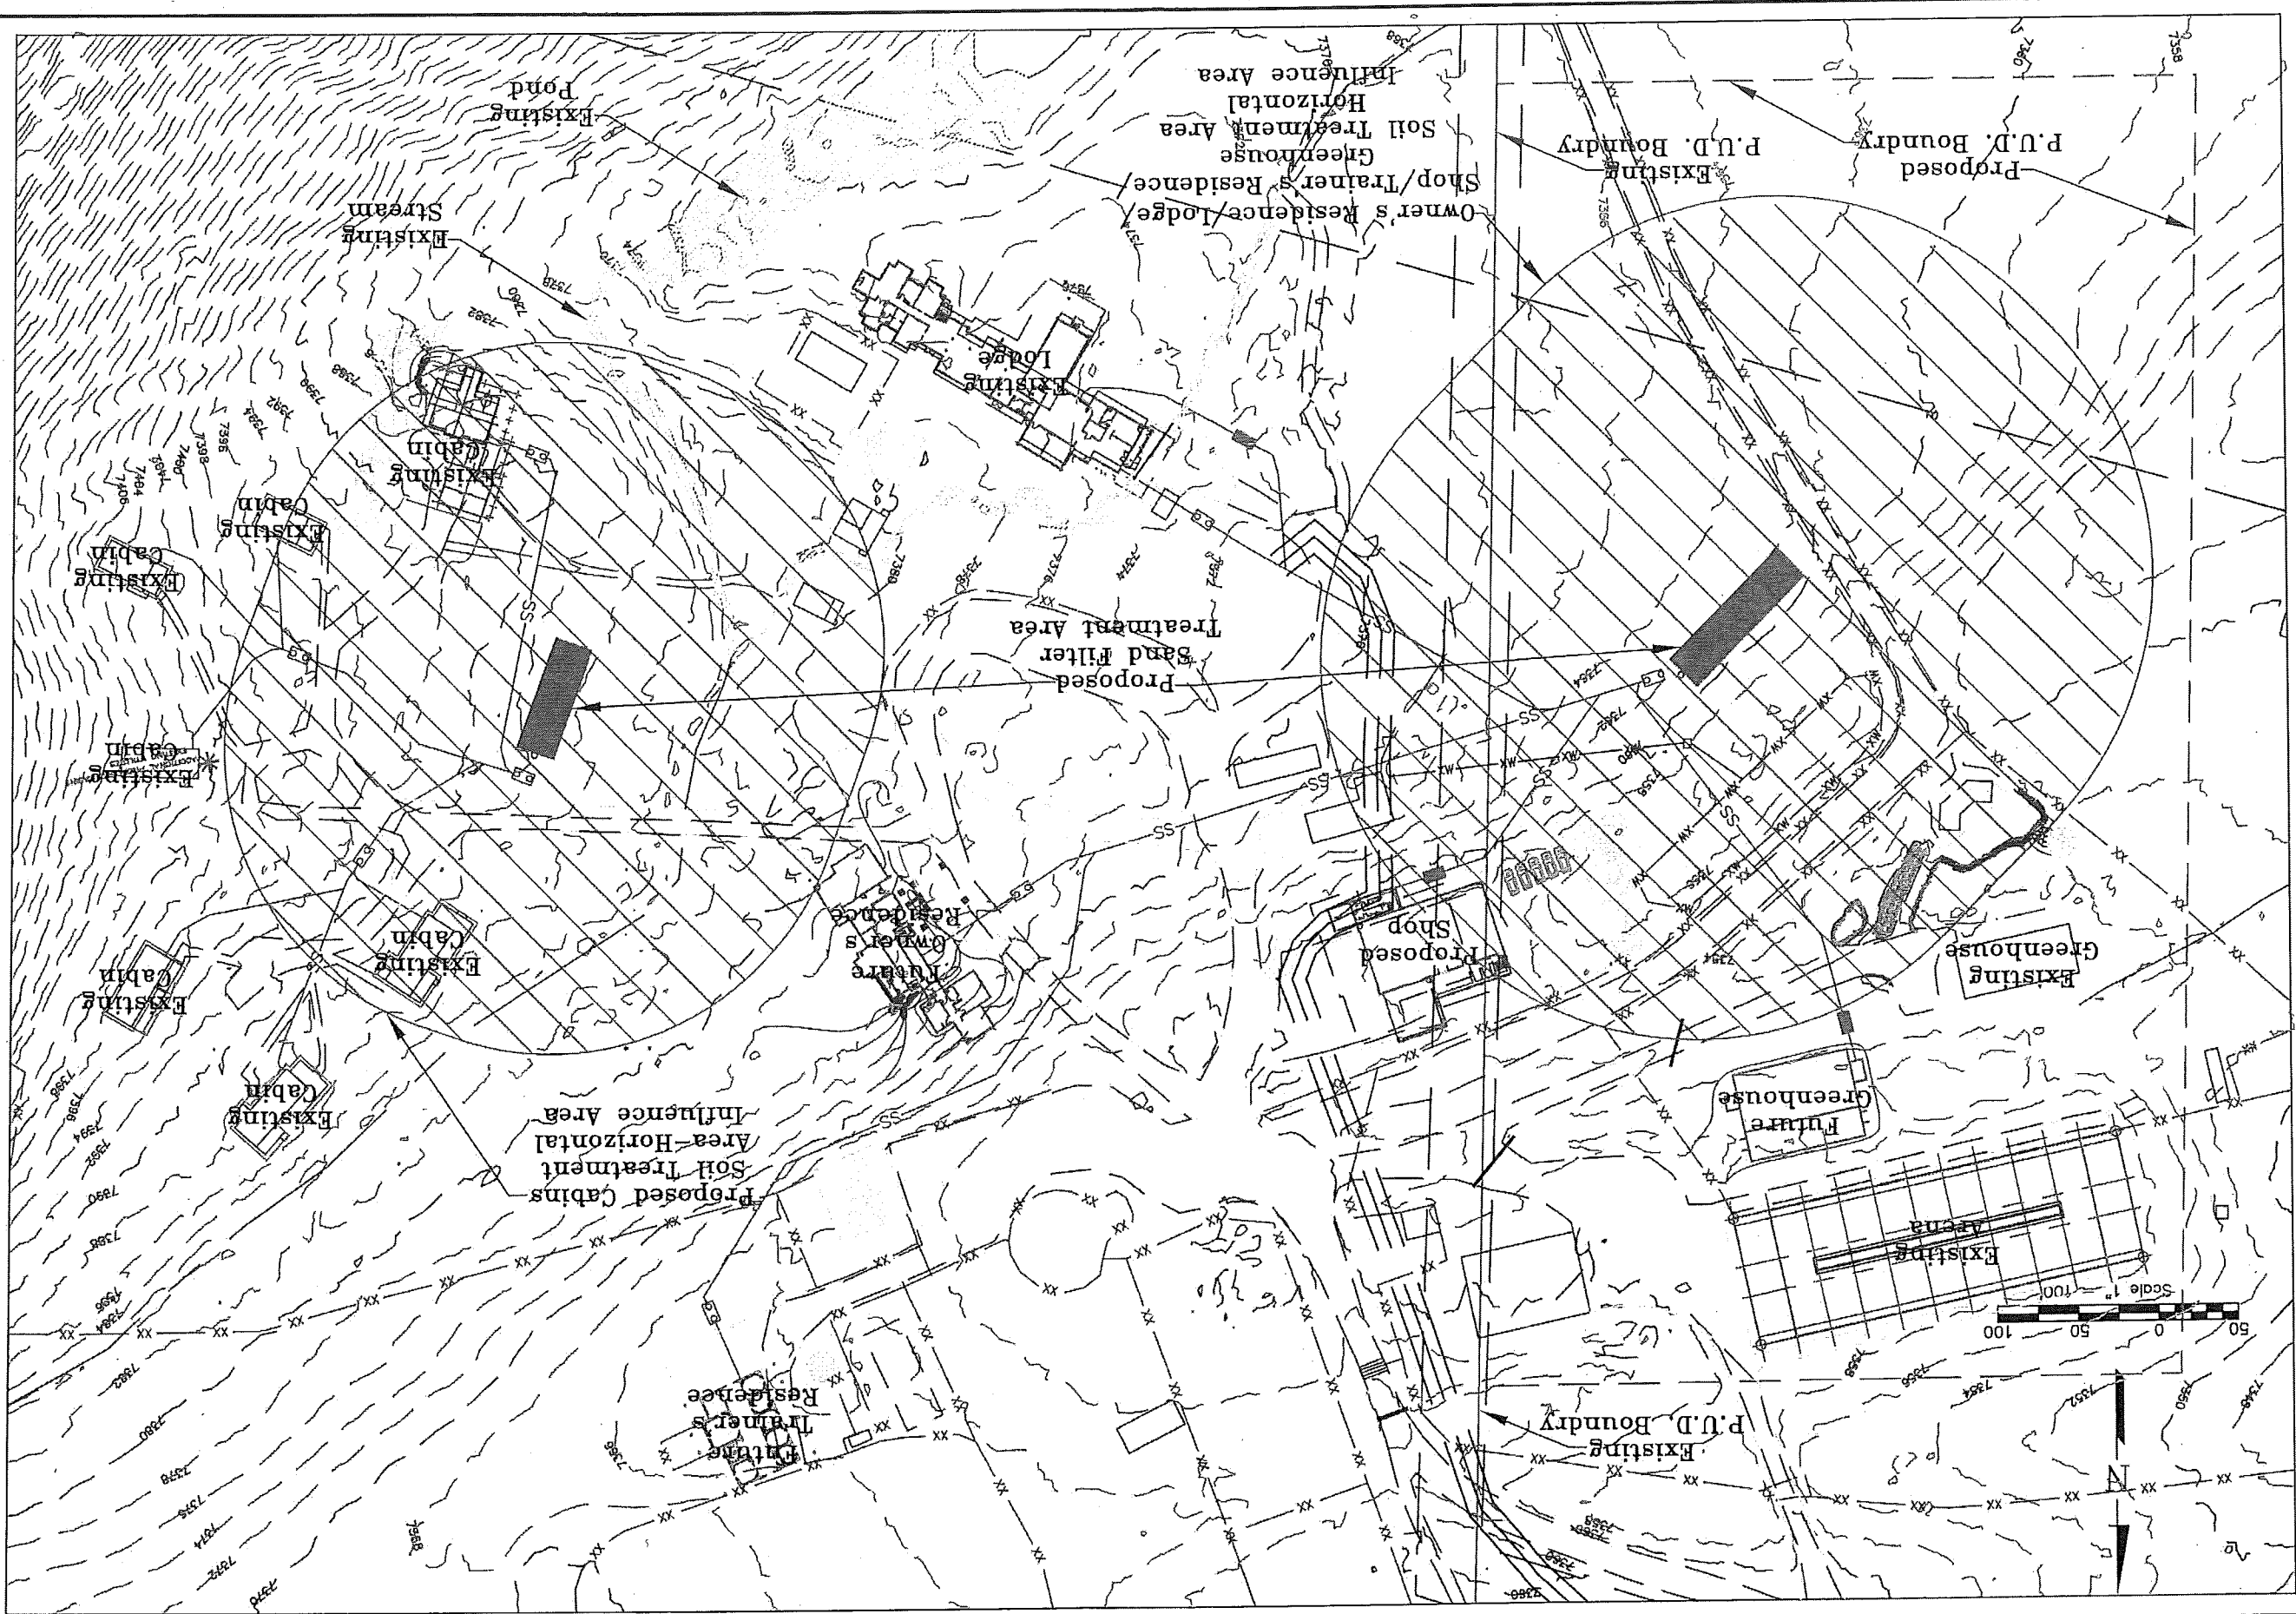



Э#

Job. No.	Date:	Drawing	Scale
9/22/2020	IT	BDL	" = 10'

Home Ranch
27250 Home Ranch Road
Routt County
Colorado

O.W.T.S.-
Site Plan
Influence Areas

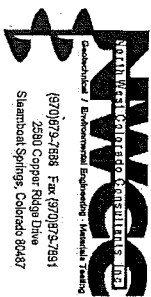

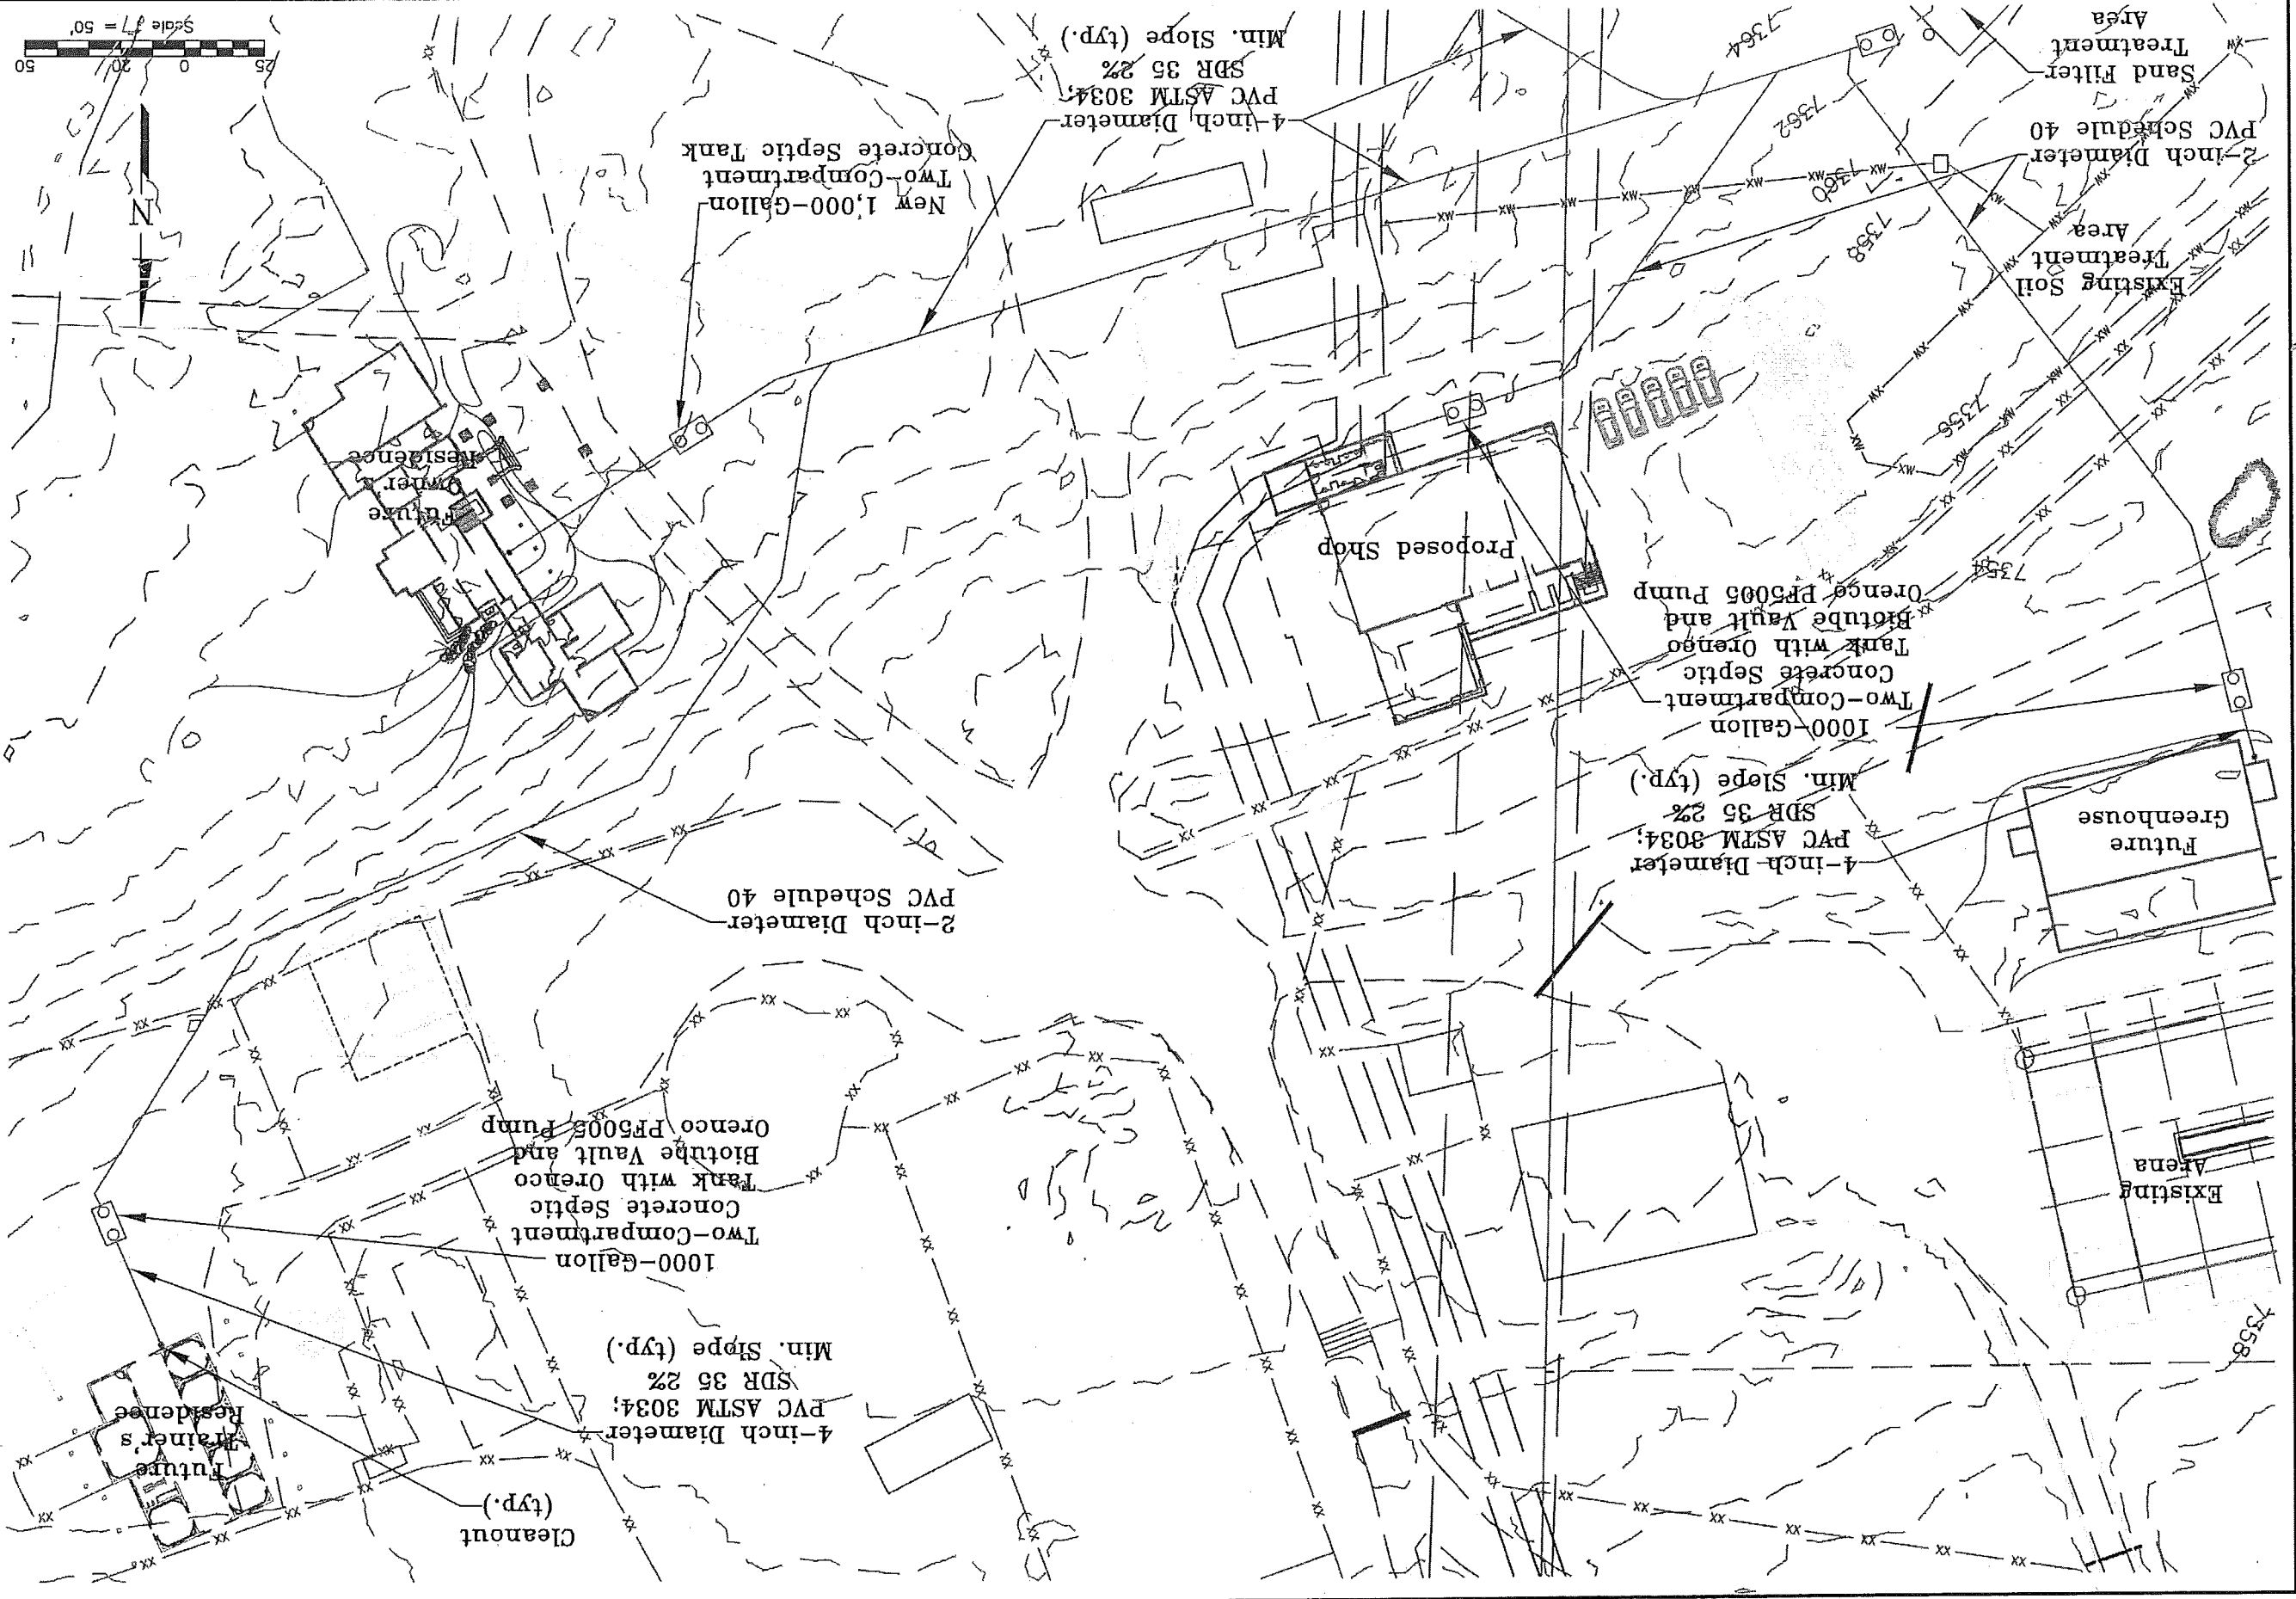


#5

Job No.	20-11733
Date	9/22/2020
Drawn	TT
Chkd	BOL
Scale	1" = 50'





Home Ranch
27250 Home Ranch Road
Routt County
Colorado

O.W.T.S.-
Trainer Residence/
Greenhouse
Site Plan

TWC
TERRACON CONSULTING LLC
197053/7888 Fax (970)727-7871
2580 Copper Ridge Drive
Steamboat Springs, Colorado 81627

 

(NOT TO SCALE)

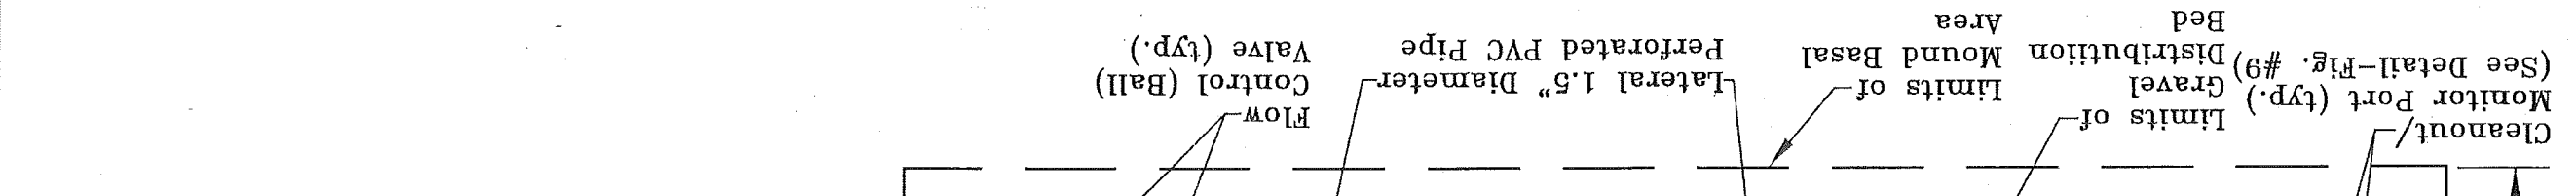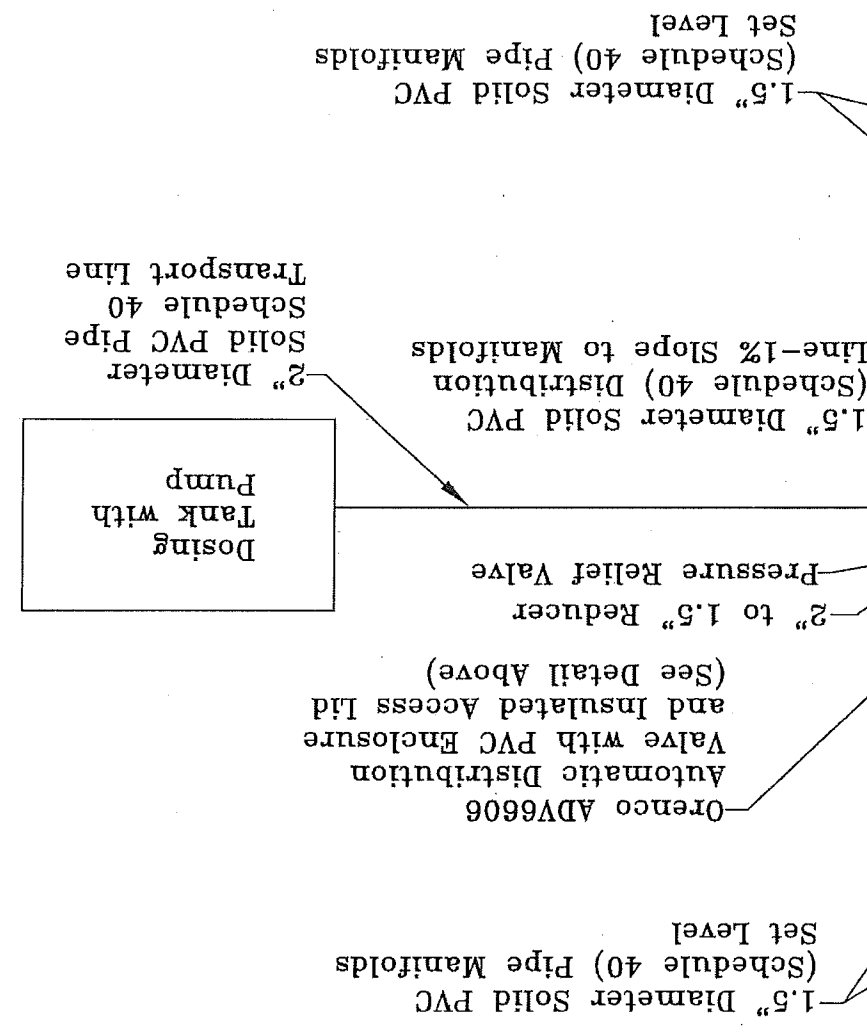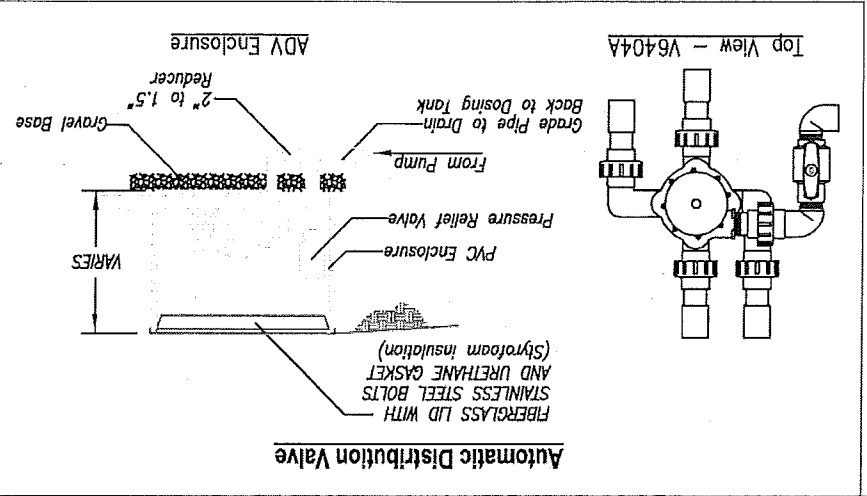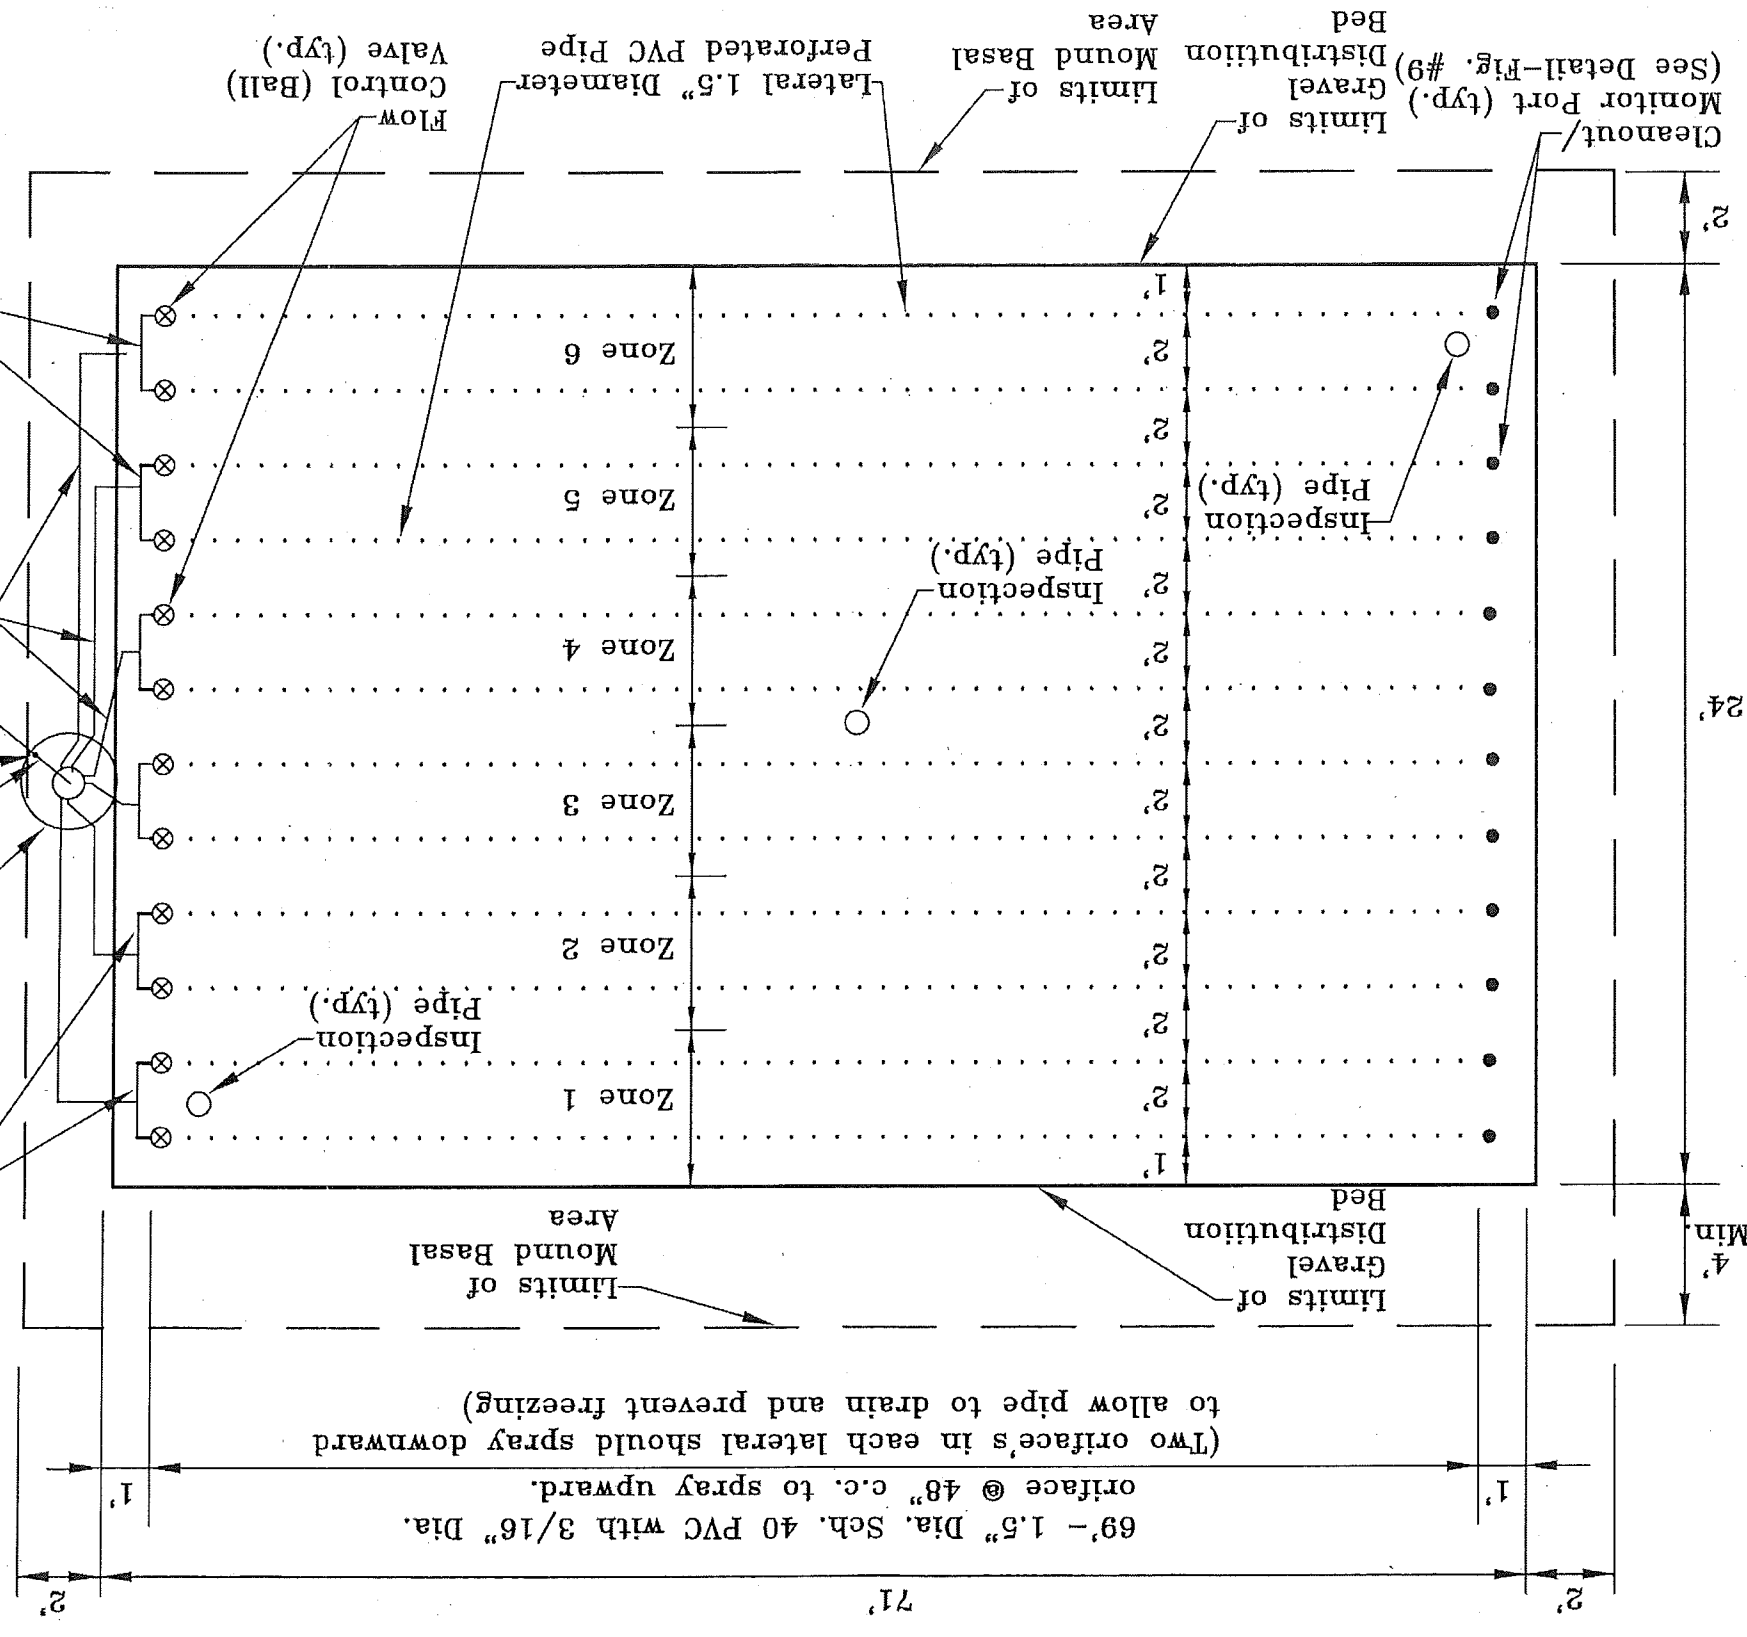

#8

Figure

Scale	NTS
Chkd	BPL
Drawn	TT
Date:	9/22/2020
Job No.	20-11733
Rev.	
Revisions	
Date	Drawn by
Rev.	Revised by

Home Ranch
27250 Home Ranch Road
Routt County
Colorado

OWTS - Cabins
Mounded Sand Filter/
Gravel Bed Plan

FWEC
Construction / Environmental Engineering, Inc.
(970) 973-7888 Fax (970) 973-7891
2500 Copper Ridge Drive
Steamboat Springs, Colorado 80487