
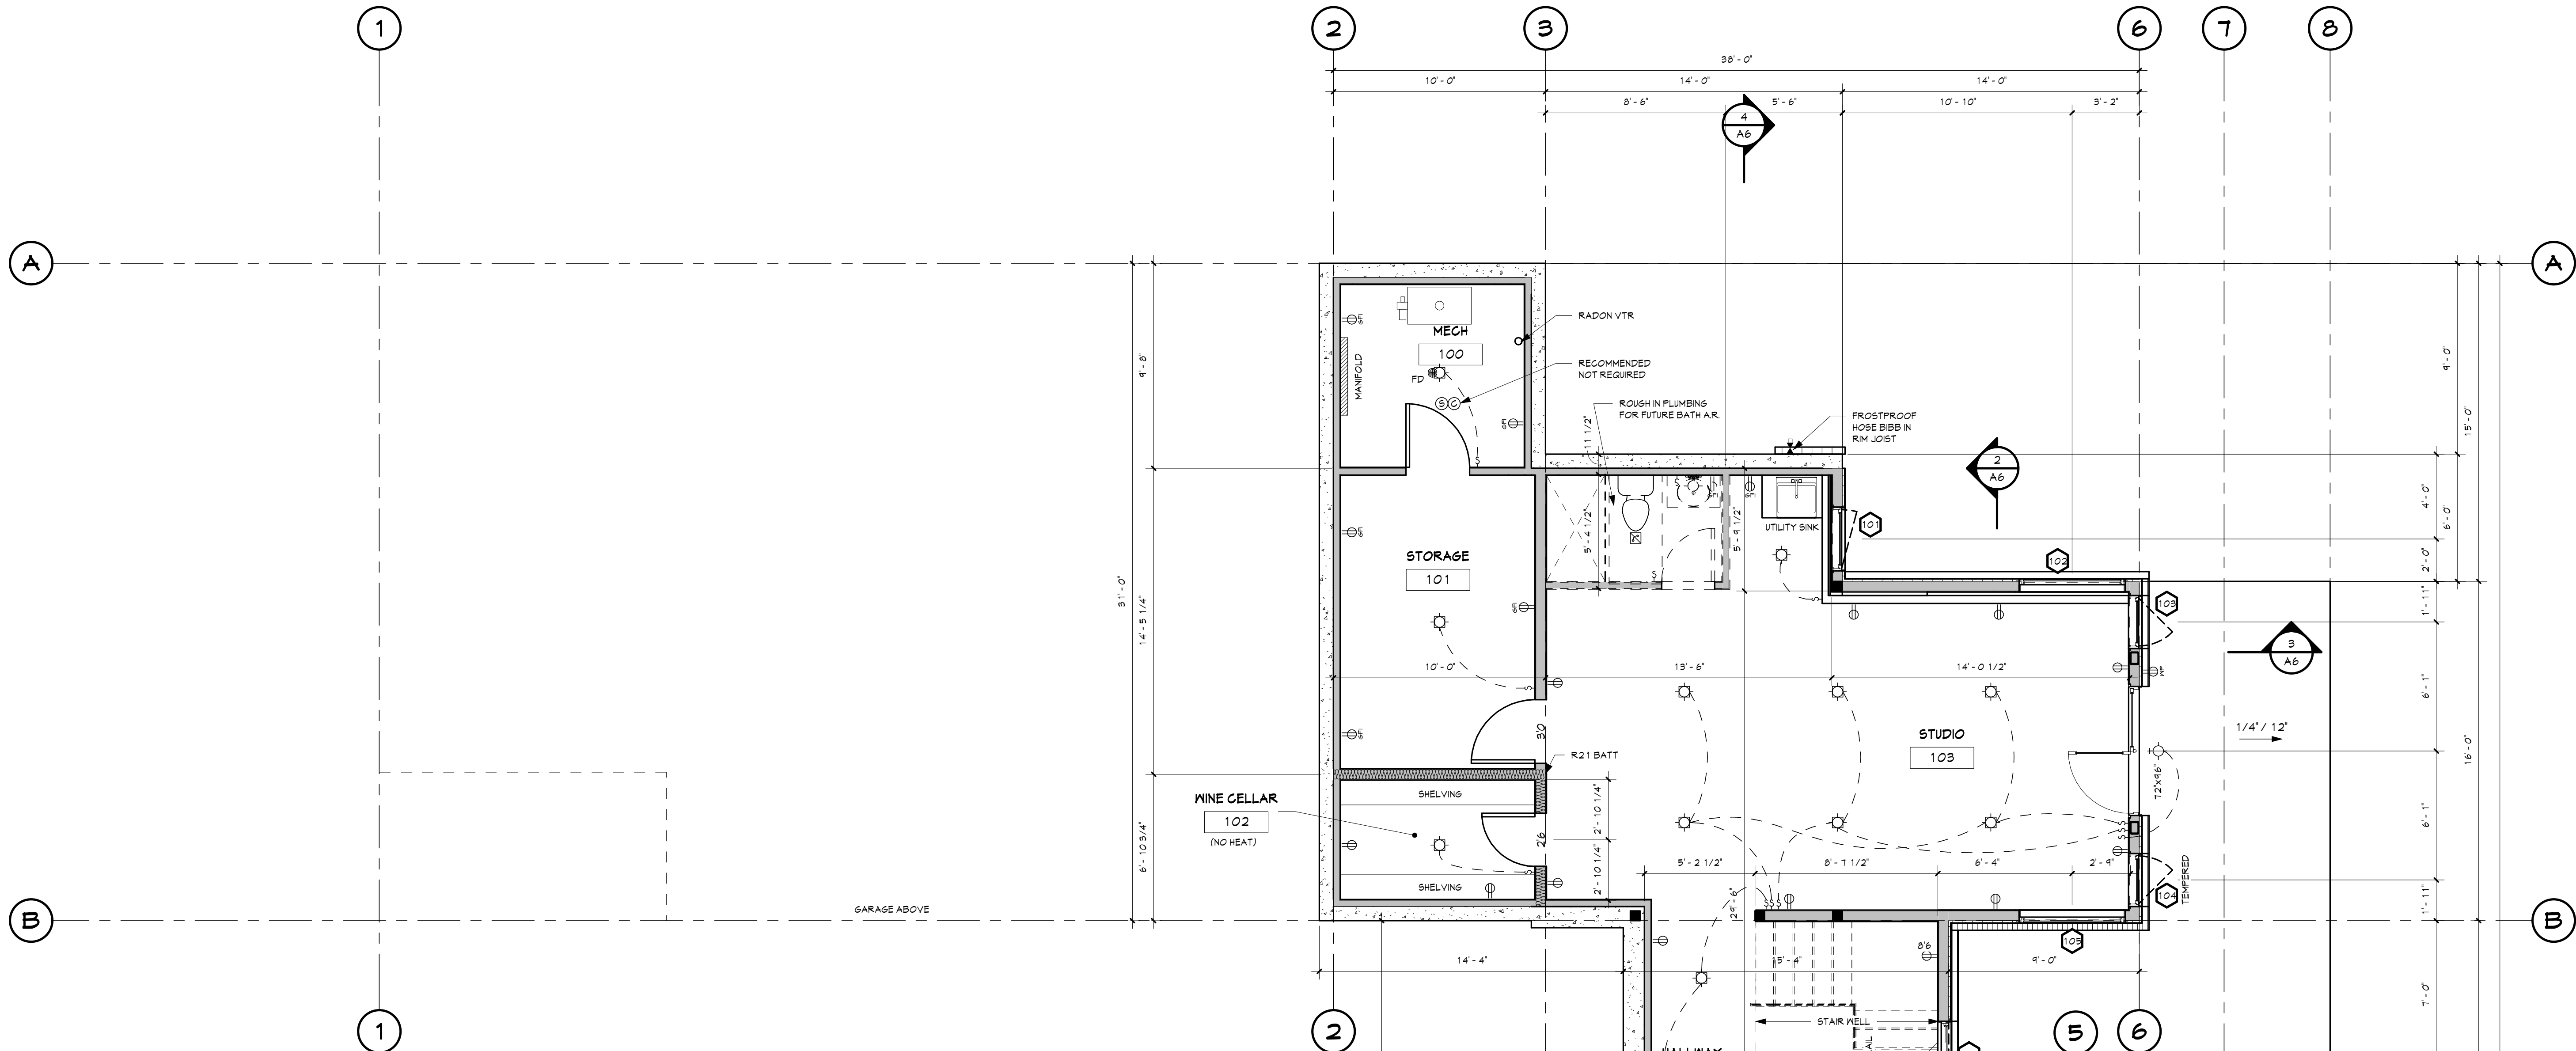


6/7/2021 2:51:01 PM H:\PROJ\HUYSER\HUYSERX3.rvt

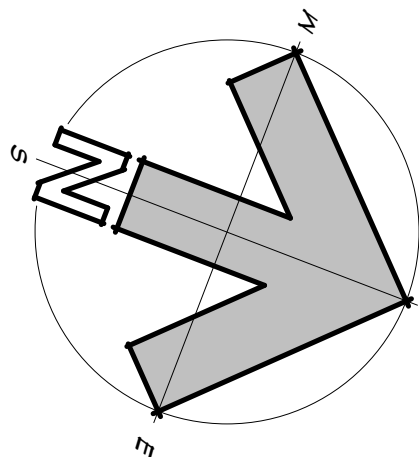


WINDOW SCHEDULE

No.	LEVEL	TYPE	MODEL NO.	SWING	ROUGH WIDTH	ROUGH HEIGHT	HEAD HEIGHT	AREA	TEMPORED	EGRESS	GLAZING AREA-SF	VENTING AREA-SF	Comments
103	LOMER LEVEL		2'6X6' CASSEMENT	2'-7"	6'-0 1/2"	8'-0"	15.61 SF	14.04			14.04	13.3	
104	LOMER LEVEL		2'6X6' CASSEMENT	2'-7"	6'-0 1/2"	8'-0"	15.61 SF	14.04	Yes		14.04	13.3	
114	LOMER LEVEL		4'5'	4'-1"	4'-11 5/8"	8'-0"	20.24 SF	14.8					
211a	MAIN SUB FLOOR		MDSTRAP	4'-1 1/2"	2'-4"	1'-1 3/4"	4.63 SF	4.1					
213a	MAIN SUB FLOOR		MDSTRAP 3	5'-0"	1'-0 1/16"	4'-5 5/16"	5.02 SF	4.8					
212a	MAIN SUB FLOOR		MDSTRAP 4	2'-6"	1'-5 5/8"	4'-10 7/8"	3.67 SF	3.6					
224	TOS 2		UAWN1624	4'-5"	1'-11 5/8"	10'-2 1/4"	18.54 SF	18					
223	TOS 2		UAWN1624	4'-5"	1'-11 5/8"	10'-2 1/4"	18.54 SF	18					
222	TOS 2		UAWN1624	4'-5"	1'-11 5/8"	10'-2 1/4"	18.54 SF	18					
212	MAIN SUB FLOOR		UAWNFF3624	3'-1"	2'-0 1/2"	10'-6"	6.90 SF	6.1					
117	LOMER LEVEL		UAWNFF4824	4'-1"	1'-11 5/8"	8'-0"	8.04 SF	7.1					
102	LOMER LEVEL		UAWNFF6036	5'-1"	2'-11 5/8"	8'-0"	15.09 SF	13.5					
105	LOMER LEVEL		UAWNFF6036	5'-1"	2'-11 5/8"	8'-0"	15.09 SF	13.5					
216a	MAIN SUB FLOOR		UAWNFF1224	6'-1"	1'-11 5/8"	4'-0"	11.48 SF	11.4					
217a	MAIN SUB FLOOR		UAWNFF1224	6'-1"	1'-11 5/8"	4'-0"	11.48 SF	11.4					
218a	MAIN SUB FLOOR		UAWNFF1224	6'-1"	1'-11 5/8"	4'-0"	11.48 SF	11.4					
215a	MAIN SUB FLOOR		UAWNFF1224	6'-1"	1'-11 5/8"	3'-11 1/8"	11.48 SF	11.4					
106	LOMER LEVEL		UCA3648 FIXED	4'-7"	14'-10 3/4"	18'-2 1/8"	68.27 SF	10.8	Yes				
112	LOMER LEVEL		UCA1	2'-7"	4'-0 1/2"	8'-0"	10.44 SF	10					
110	LOMER LEVEL		UCA1 3	2'-7"	5'-0 1/2"	8'-0"	15.02 SF	12.6	Yes				
111	LOMER LEVEL		UCA1 3	2'-7"	5'-0 1/2"	8'-0"	15.02 SF	12.6	Yes				
208	MAIN SUB FLOOR		UCA1 (2'6X4)	2'-7"	4'-0 1/2"	8'-6"	10.44 SF	10.1					
207	MAIN SUB FLOOR		UCA1 (2'6X4)	2'-7"	4'-0 1/2"	8'-6"	10.44 SF	10.1					
219	MAIN SUB FLOOR		UCA1 (2'6X6)	2'-7"	6'-0 1/2"	8'-0"	15.61 SF	14.04					
221	MAIN SUB FLOOR		UCA1 (2'6X6)	2'-7"	6'-0 1/2"	8'-0"	15.61 SF	14.04					
204	MAIN SUB FLOOR		UCA1 (3'X4)	3'-1"	4'-0 1/2"	8'-5 1/8"	12.46 SF	11.31					
202	MAIN SUB FLOOR		UCA1 (3'X4)	3'-1"	4'-0 1/2"	8'-0"	12.46 SF	11.31					
101	LOMER LEVEL		UCA1 (3'X4)	3'-1"	4'-0 1/2"	8'-0"	12.46 SF	11.31					
113	LOMER LEVEL		UCANFF3672 2	2'-7"	4'-11 5/8"	8'-0"	12.84 SF	12.1					
203	MAIN SUB FLOOR		UCANFF1818	1'-7"	1'-5 5/8"	8'-5 1/8"	2.93 SF	2.2					
205	MAIN SUB FLOOR		UCANFF4848	4'-1"	3'-11 5/8"	8'-5 1/8"	16.21 SF	16					
201	MAIN SUB FLOOR		UCANFF4848	4'-1"	3'-11 5/8"	8'-6 1/4"	16.21 SF	16					
211	MAIN SUB FLOOR		UCANFF4854	4'-1"	4'-5 5/8"	8'-0"	18.25 SF	18					
210	MAIN SUB FLOOR		UCANFF4854	4'-1"	4'-5 5/8"	8'-0"	18.25 SF	18					
108	LOMER LEVEL		UCANFF4860	4'-1"	4'-11 5/8"	8'-0 1/2"	20.24 SF	14					
107	LOMER LEVEL		UCANFF4860	4'-1"	4'-11 5/8"	7'-11 1/8"	20.24 SF	14					
104	LOMER LEVEL		UCANFF4860	4'-1"	4'-11 5/8"	8'-0 1/2"	20.24 SF	14					
214	MAIN SUB FLOOR		UCANFF6060	5'-1"	4'-11 5/8"	8'-0"	25.26 SF	24.4					
213	MAIN SUB FLOOR		UCANFF6060	5'-1"	4'-11 5/8"	8'-0"	25.26 SF	24.4					
206	MAIN SUB FLOOR		UCANFF6060	5'-1"	4'-11 5/8"	8'-5 1/8"	25.26 SF	24.4	Yes				
204	MAIN SUB FLOOR		UCANFF6060	5'-1"	4'-11 5/8"	7'-6"	25.26 SF	24.4					
216	MAIN SUB FLOOR		UCANFF1248	6'-1"	3'-11 5/8"	7'-11 1/8"	24.14 SF	23.4					
215	MAIN SUB FLOOR		UCANFF1248	6'-1"	3'-11 5/8"	7'-11 1/8"	24.14 SF	23.4					
217	MAIN SUB FLOOR		UCANFF1248	6'-1"	3'-11 5/8"	7'-11 1/8"	24.14 SF	23.4					
218	MAIN SUB FLOOR		UCANFF1248	6'-1"	3'-11 5/8"	7'-11 1/8"	24.14 SF	23.4					
220	MAIN SUB FLOOR		UCANFF4672	8'-1"	5'-11 5/8"	8'-0"	48.25 SF	48					
116	LOMER LEVEL		UNCA2460	2'-1"	4'-11 5/8"	8'-0"	10.35 SF	9.4					
115	LOMER LEVEL		UNCA4860	4'-1"	4'-11 5/8"	8'-0"	20.24 SF	14.6					
Grand total: 48								893.53 SF					

NOTES:
VERIFY ALL ROUGH OPENINGS WITH WINDOW BID
ALL WINDOWS & DOORS ARE MARVIN LUMBER & CEDAR CO. LLC, ULTIMATE, INC, 3/4" INSULATED GLAZING, NO GRILLS IN AIRSPACE.
R/L LOW E-212 / EMI-84 3/4" AIR GLAZING, SEE ATTACHED WINDOW SCHEDULE
ALL OPERABLE WINDOWS & DOORS TO BE SUPPLIED W/ SCREENS
GLAZING COLOR BLACK
U-VALUES NOTED ARE MAXIMUM, ACTUAL VALUES VARY BETWEEN 0.21-0.30

LOWER LEVEL
1/4" = 1'-0"

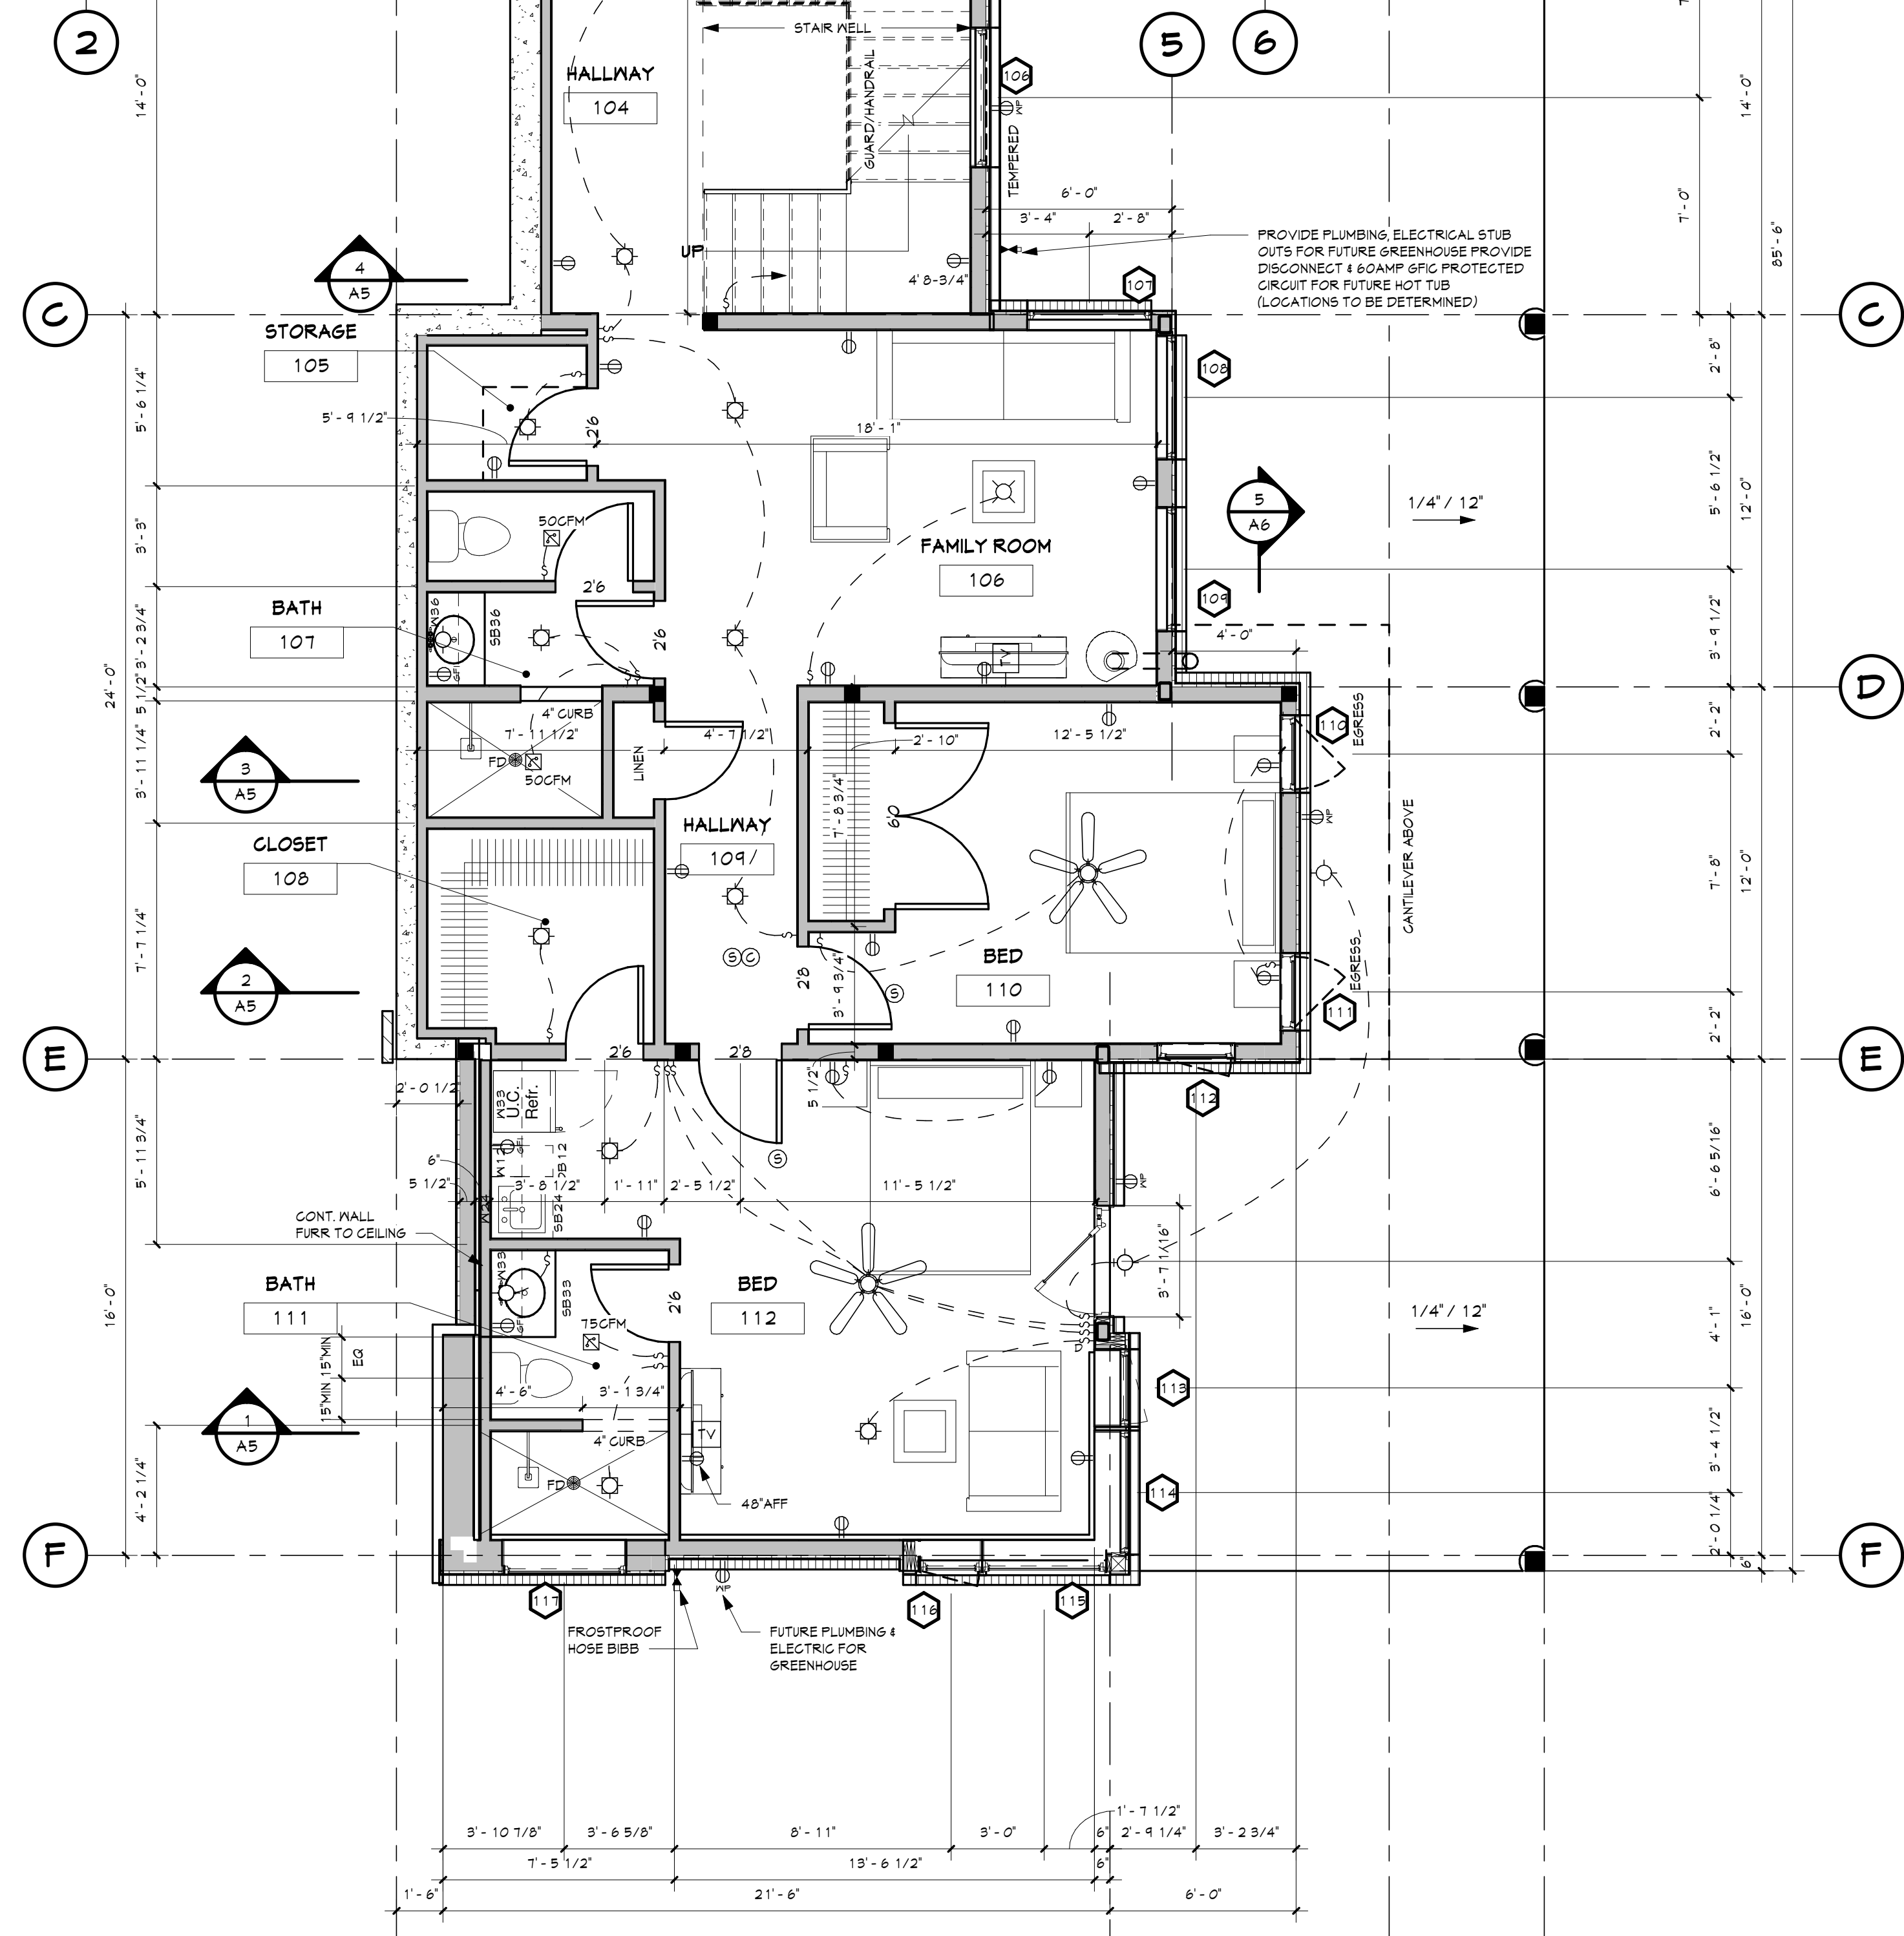

NOTE: FROSTPROOF HOSE BBB
PLUMBED THRU STAIR LANDING
HEIGHT AND LOCATION PER OWNER

DRAFTING SERVICE INC.
P.O. BOX 174121
426 OAK STREET
STEAMBOAT SPRINGS, COLORADO
970.874.1429
FAX 970.874.8709
JAKESPRINGSIPS.COM



LOWER LEVEL FLOOR PLAN FOR
MICAL HUYSER
21225 COUNTY ROAD 14
ROUTT COUNTY, COLORADO
ALBERTINI CONSTRUCTION INC. (970)879-9650

Job # 21.006
File 21006A10
Date 8JUNE21
Drawn VNM
Checked JMH
Re'd 8JUNE21
Rev'd

Sheet Number

A1

SHEET 7 OF 17