

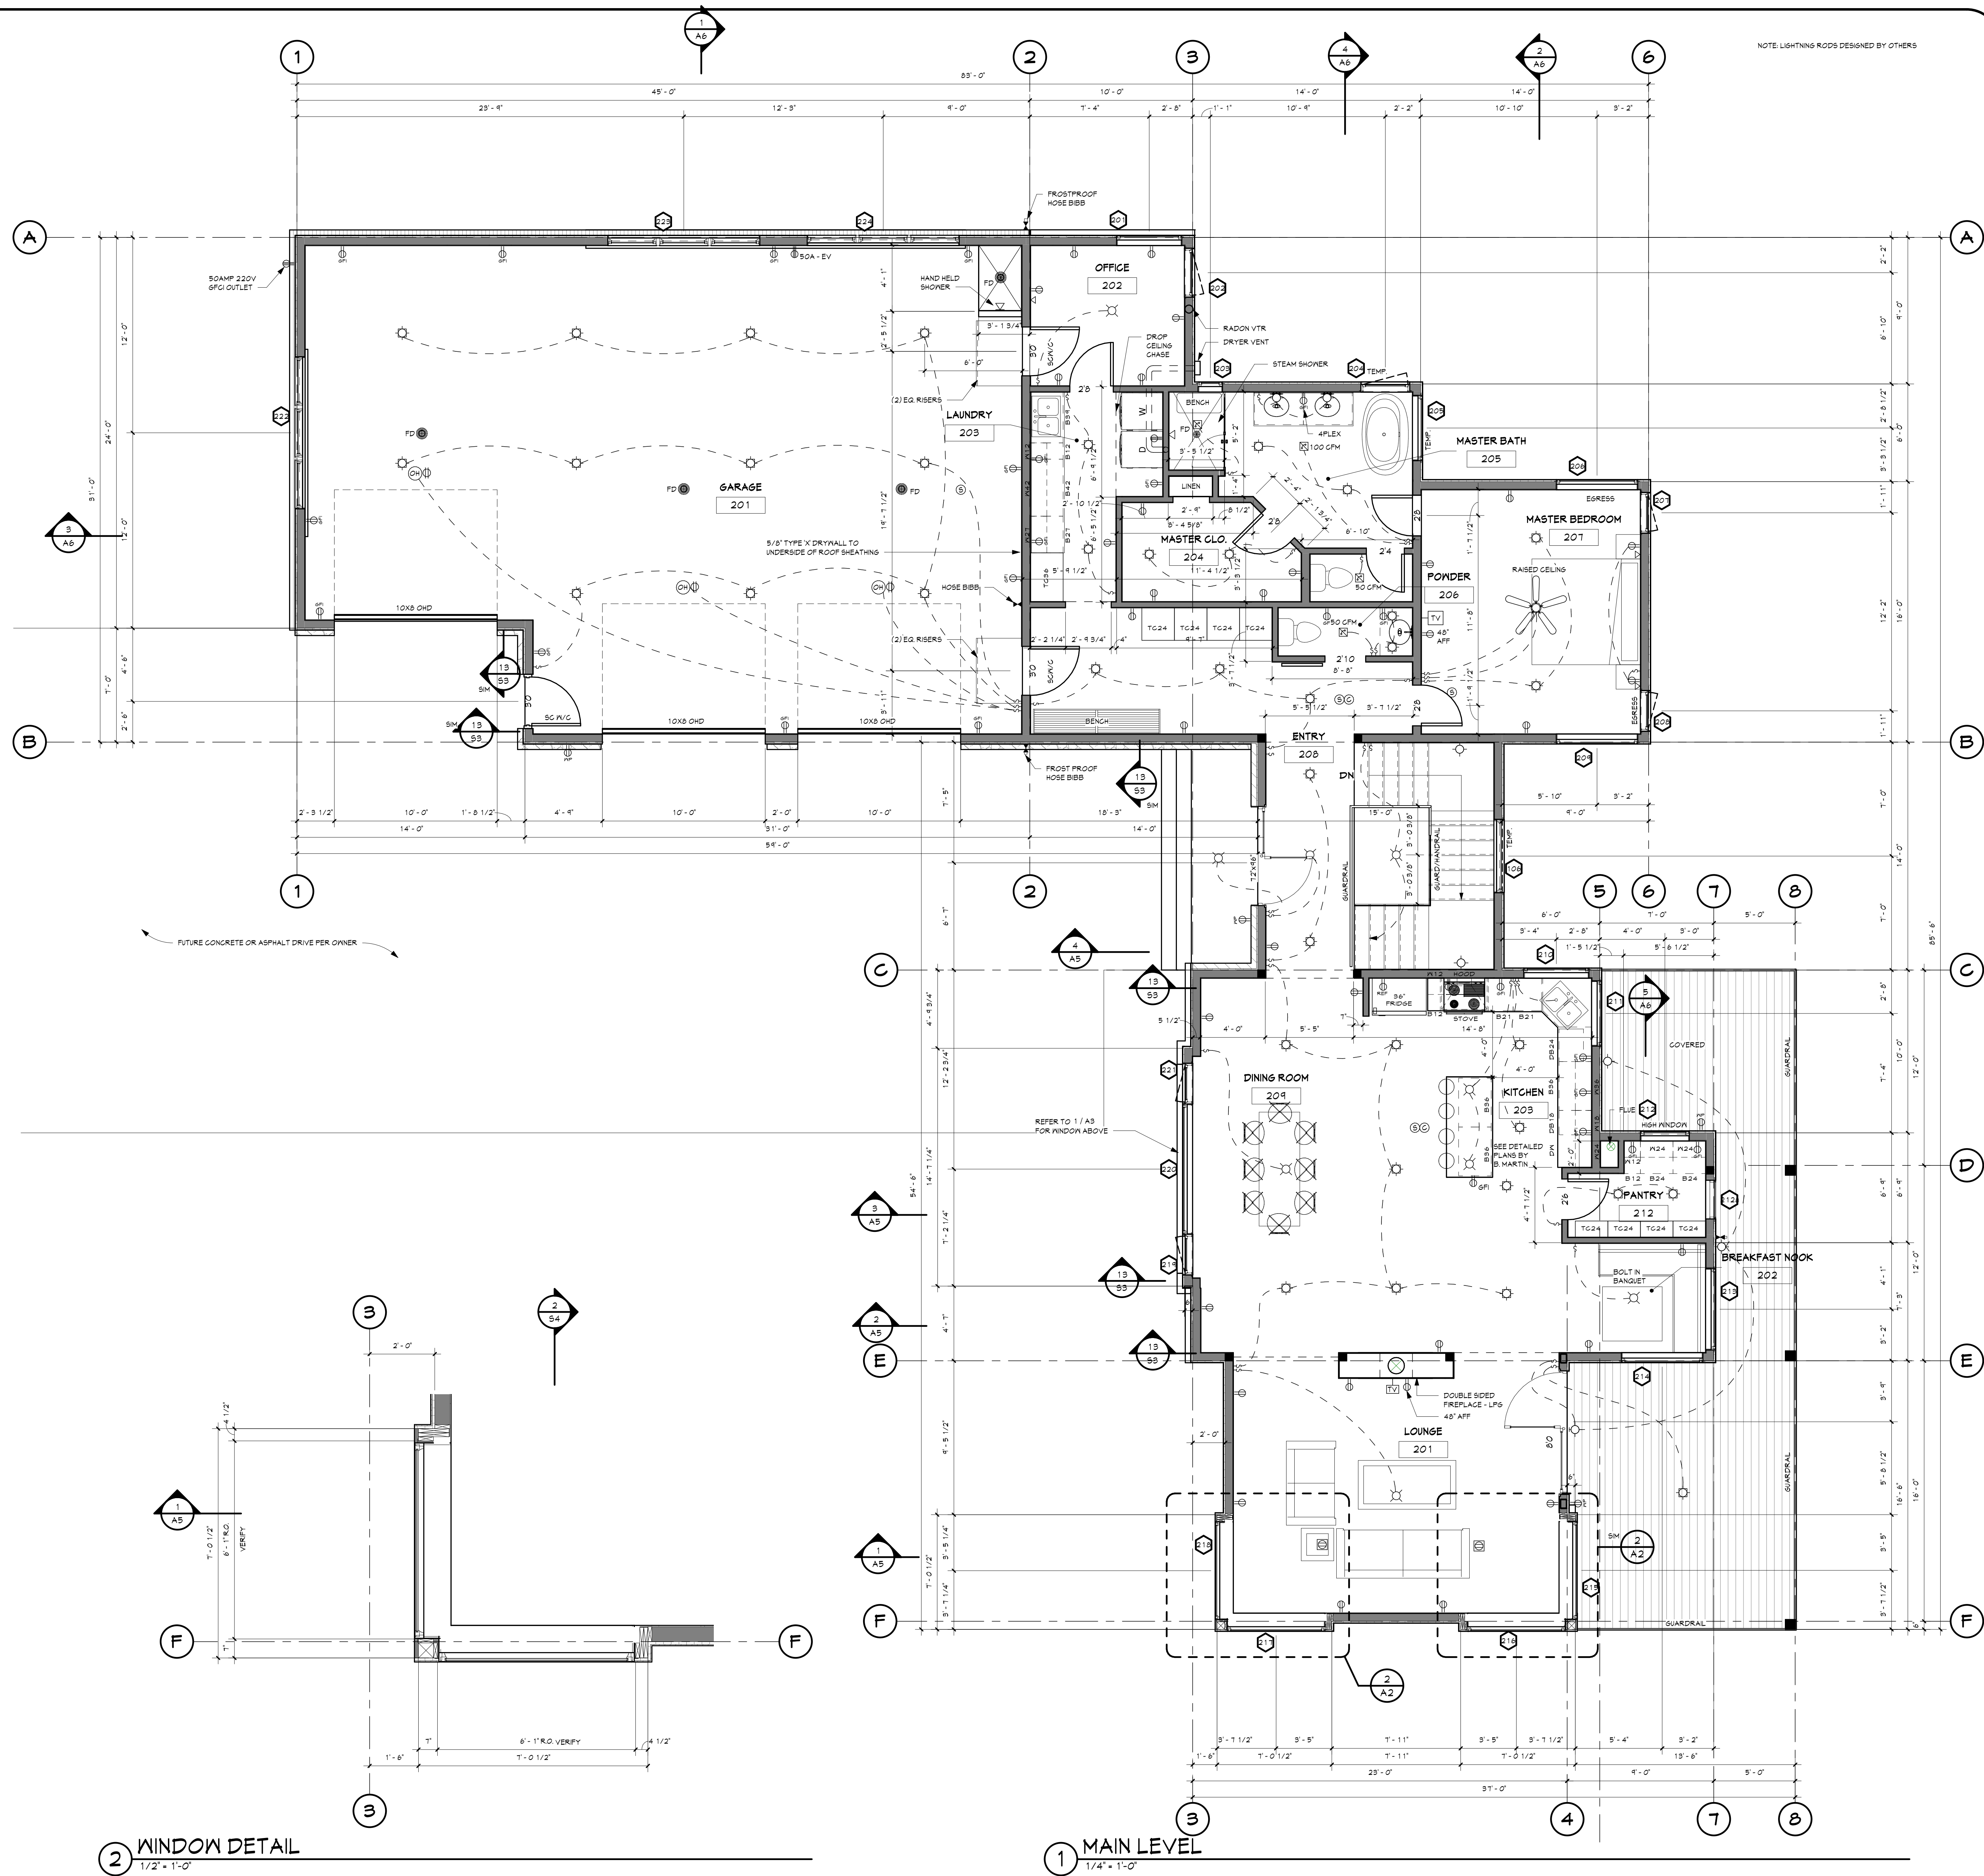


6/7/2021 2:51:57 PM H:\PROJ\HUYSER\HUYSERX3.rvt

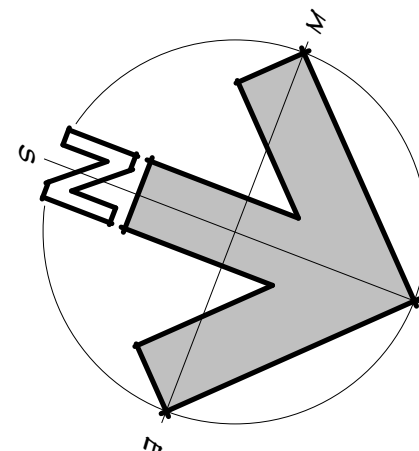

DRAFTING SERVICE INC.
P.O. BOX 174121
426 OAK STREET
STEAMBOAT SPRINGS, COLORADO
970.874.1429
FAX 970.874.8709
JAKES@SPRINGSDESIGN.COM

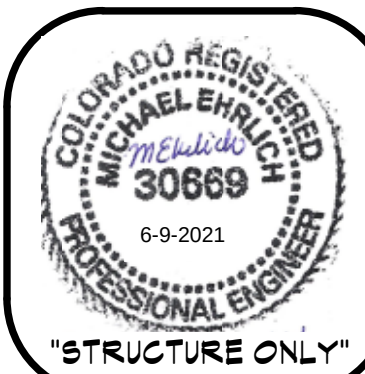

MAIN LEVEL FLOOR PLAN FOR
MICAL HUYSER
21225 COUNTY ROAD 14
ROUTT COUNTY, COLORADO
ALBERTINI CONSTRUCTION INC. (970) 879-9650

Job # 21.006
File 21006A20
Date 8JUNE21
Drawn VNM
Checked JMH
Revised 8JUNE21

Sheet Number

A2

SHEET 3 OF 17