

KEYNOTE LEGEND

- 1) STONE VENEER  
2) CORRUGATED METAL SHEATHING  
COLOR "BANDSTONE" ON 1X PURLIN  
W/ METAL DRIP CAP  
3) BASE GREEN SYNTHETIC STUCCO OVER  
2X 4S SHEATHING OVER  
4) STANDING SEAM METAL ROOF OVER GRADE  
"ULTRA" MEMBRANE COLOR "BURNT RED"

DRAFTING SERVICE INC.  
P.O. BOX 174121  
426 OAK STREET  
STEAMBOAT SPRINGS, COLORADO  
970.871.1929  
FAX 970.871.8709  
JAKES@SPRINGS95.COM



ELEVATIONS FOR  
**MICAL HUYSER**  
21225 COUNTY ROAD 14  
ROUTT COUNTY, COLORADO  
ALBERTINI CONSTRUCTION INC. (970) 879-9650

Job # 21.006  
File 21006A80  
Date 8JUNE21  
Drawn VNM  
Checked JMH  
Re'd 8JUNE21  
Rev'd


Sheet Number

**A3**

SHEET 4 OF 17



1 SOUTH ELEVATION  
1/4" = 1'-0"

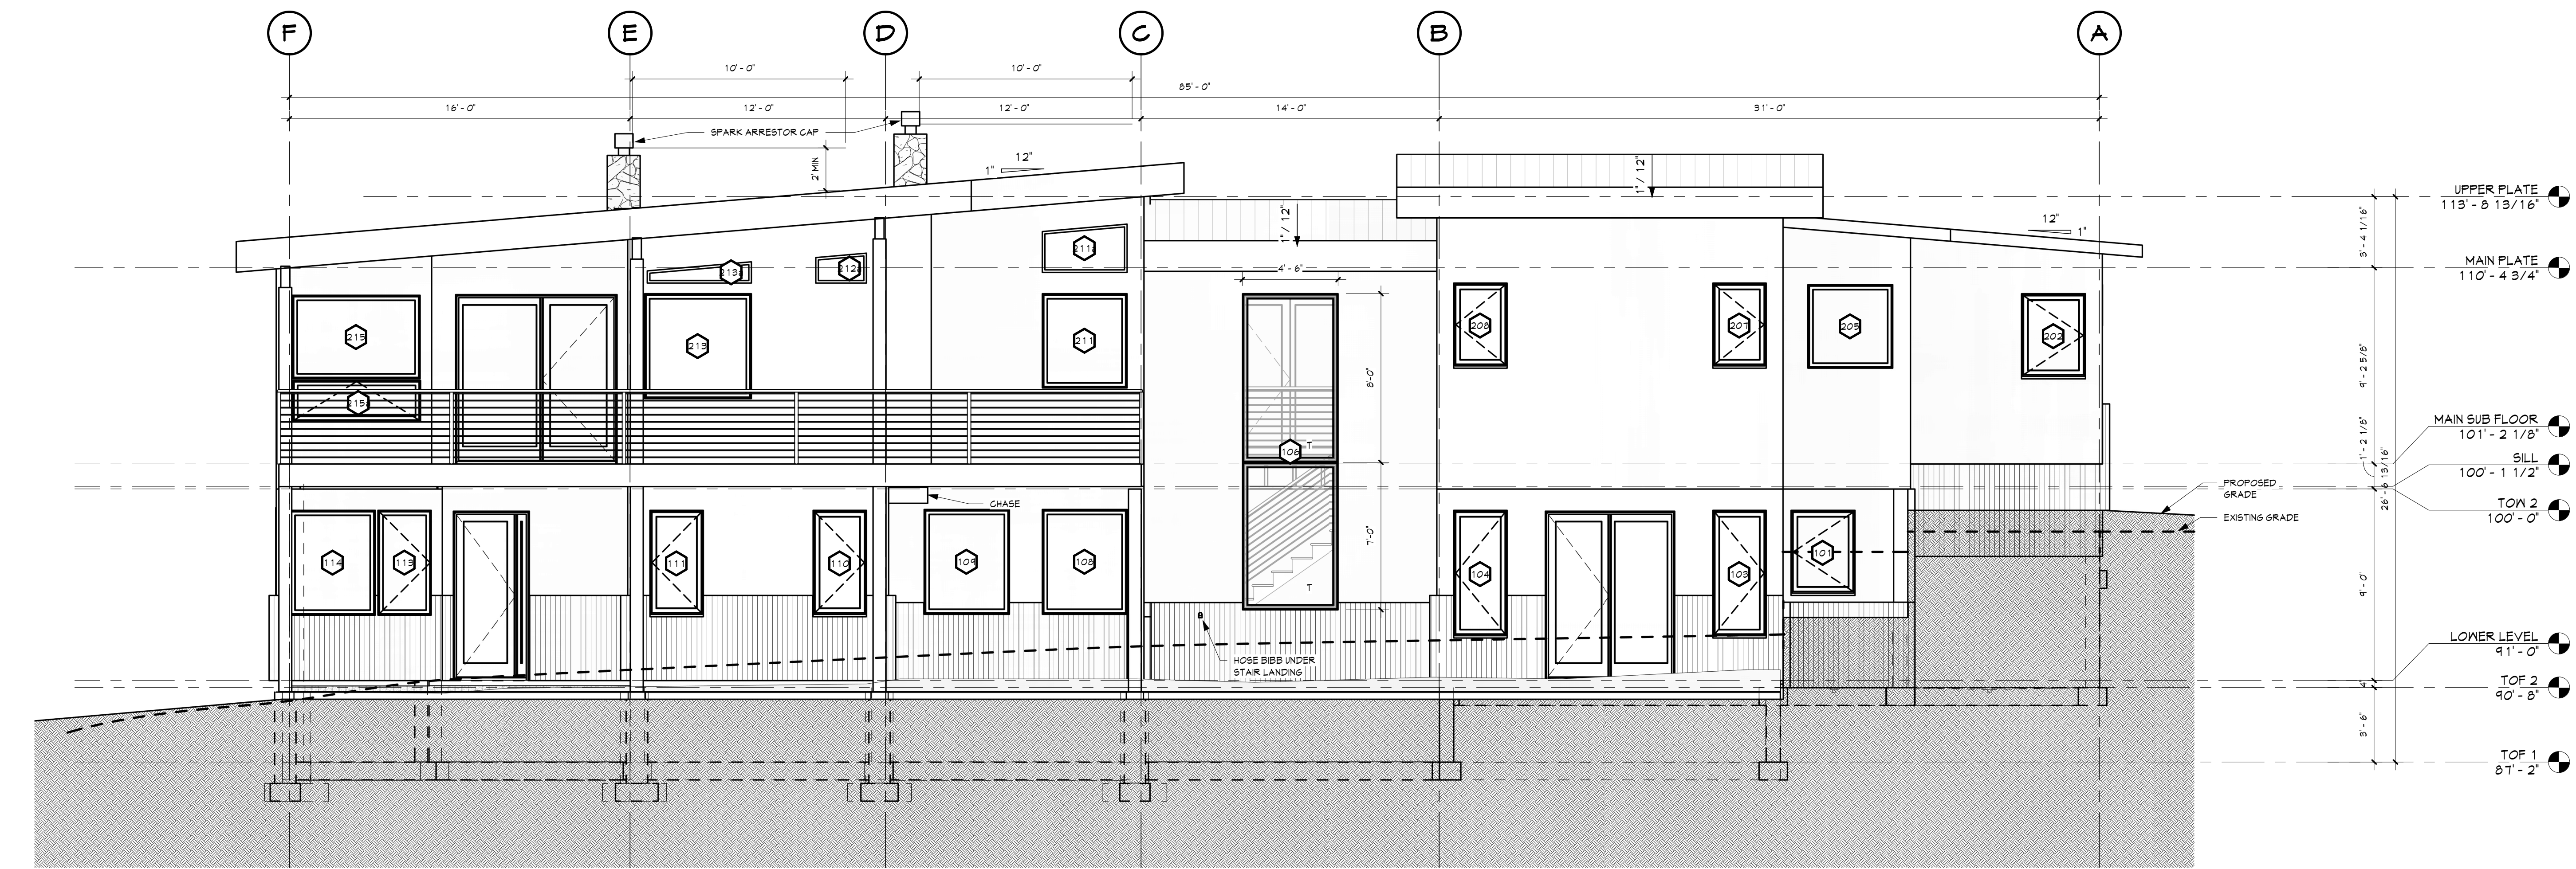

4 NORTH ELEVATION  
1/4" = 1'-0"