



STRUCTURAL INFORMATION: 1-1/2" MAX THK GYPCRETE OR EG (110 LBS PER CUBIC FT MAX)  
 TOTAL LOAD DEFLECTION TO L/240  
 LIVE LOAD DEFLECTION LIMITED TO L/360

FLOOR DESIGN LOADS:  
 DEAD LOAD: 40PSF INCLUSIVE OF FRAMING  
 LIVE LOAD:  
 TYP. INTERIOR FLOOR AREA: 40PSF  
 STAIR AND EXTS: 100 PSF  
 BALCONY: 60 PSF


**11 COLUMN PLATES** 1" x 1'-0"  
**10 PSL COLUMN CONNECTION** 3/4" x 1'-0"

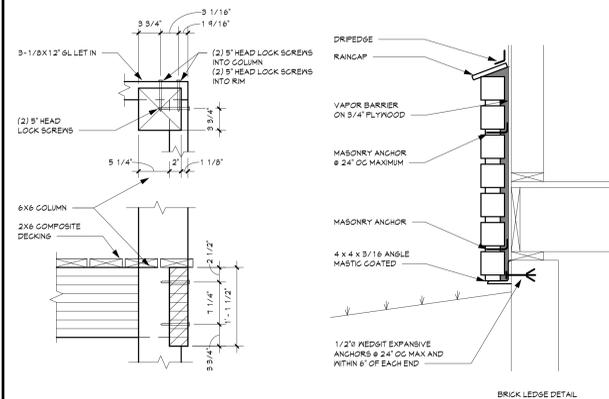


**7 CORNER LET IN** 1" x 1'-0"  
**13 BRICK LEDGE DETAIL** 1" x 1'-0"

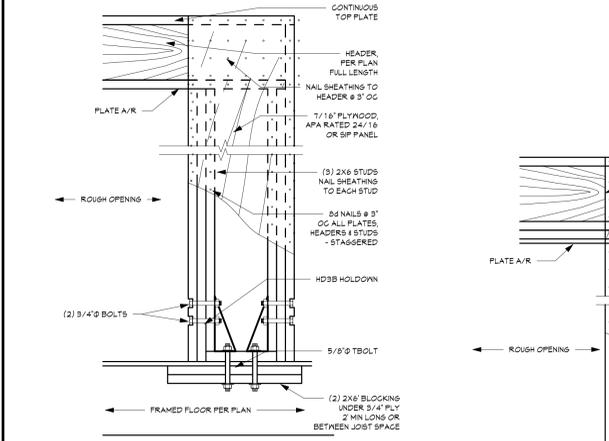


**12 LATERAL RESTRAINT (LRP TYPE 2)** 1" x 1'-0"

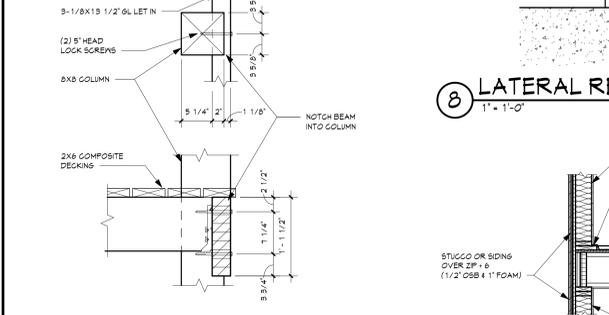


**6 LET IN** 1" x 1'-0"

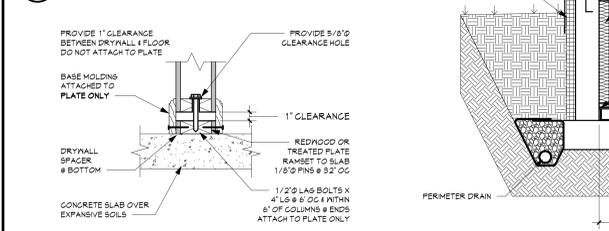


**3 SLIP JOINT DETAIL** 1 1/2" x 1'-0"  
**4 WALL SECTION** 1/2" x 1'-0"

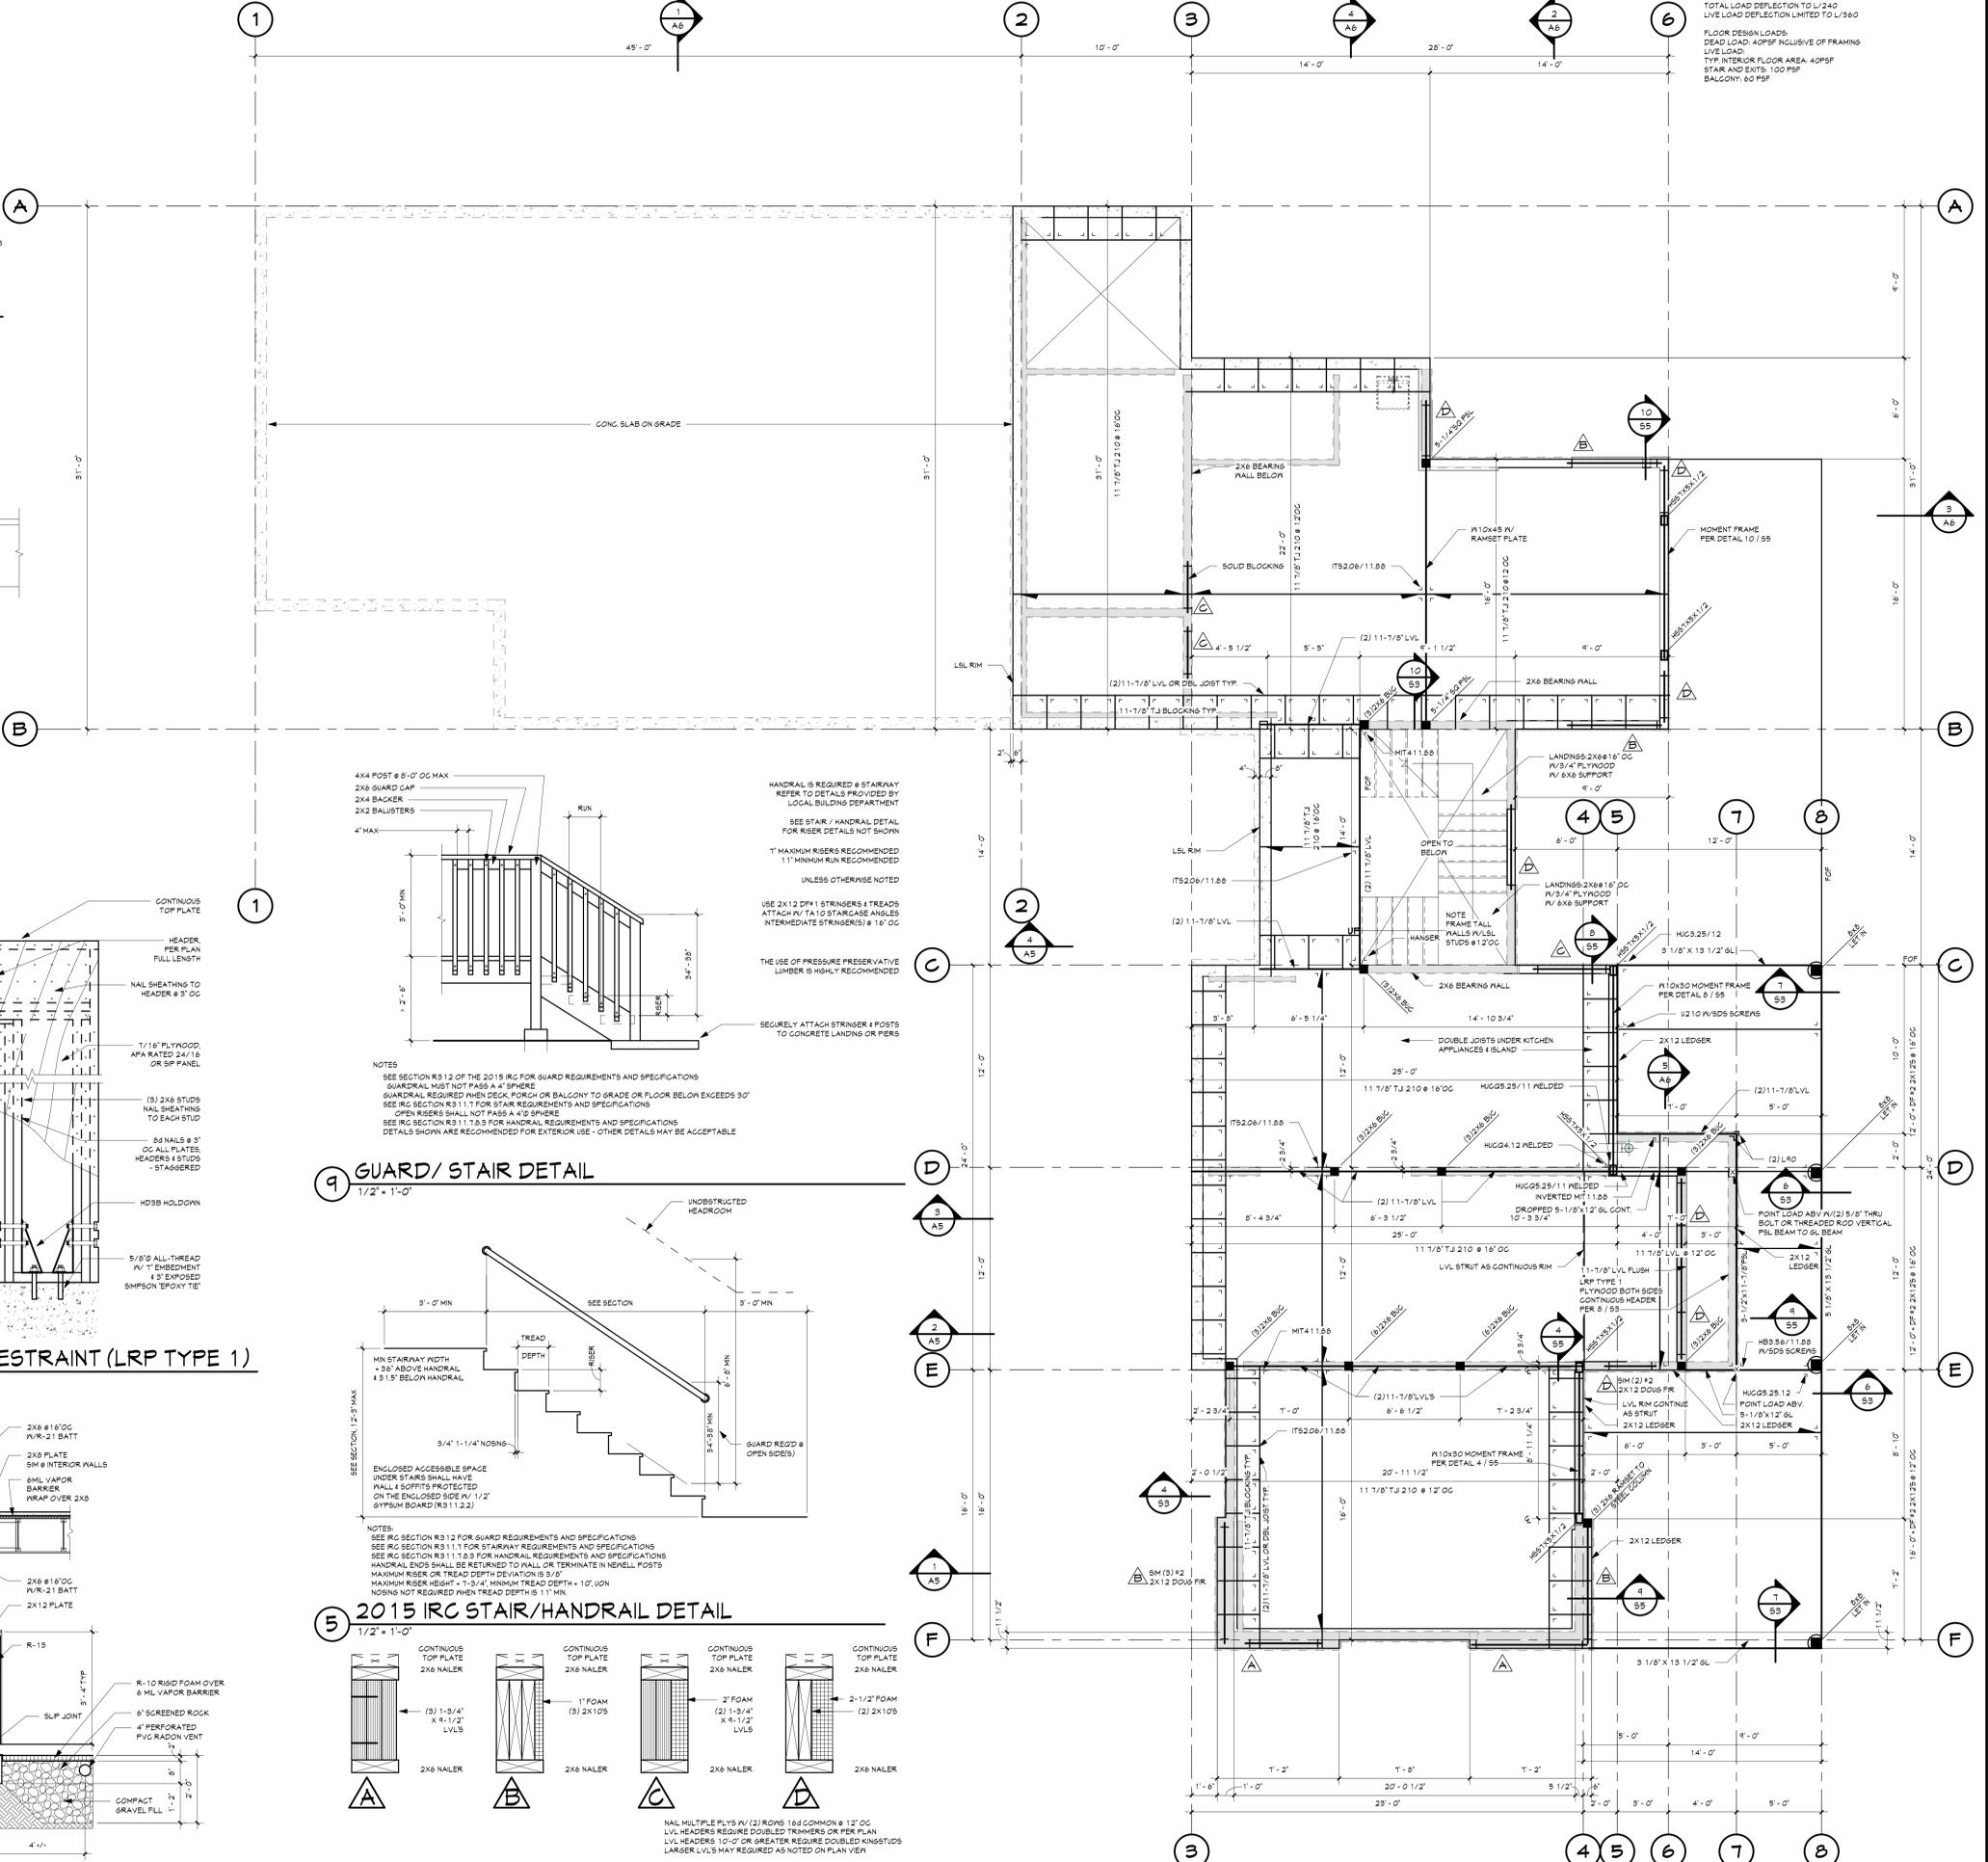

**9 GUARD/STAIR DETAIL** 1/2" x 1'-0"

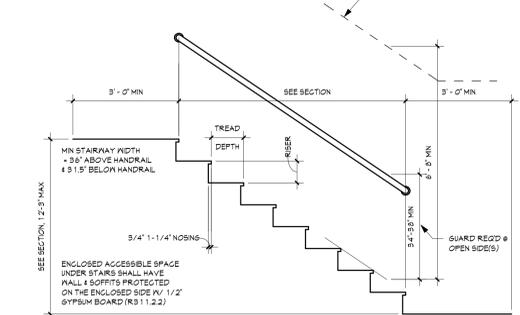

**5 2015 IRC STAIR/HANDRAIL DETAIL** 1/2" x 1'-0"

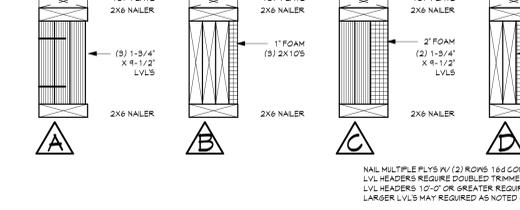

**2 TYPICAL HEADER DETAILS** 1 1/2" x 1'-0"



**1 MAIN LEVEL FRAMING PLAN** 1/4" x 1'-0"

**Jake's**  
 DRAFTING SERVICE INC.  
 P.O. BOX 174121  
 426 OAK STREET  
 STEAMBOAT SPRINGS, COLORADO  
 970.871.7129  
 FAX 970.871.8709  
 JAKES@SPRINGSBUSINESS.COM

COLORADO REGISTERED PROFESSIONAL ENGINEER  
 MICHAEL HUYSER  
 30669  
 6-9-2021  
 "STRUCTURE ONLY"

MAIN LEVEL FRAMING PLAN DETAILS FOR  
**MICAL HUYSER**  
 21225 COUNTY ROAD 14  
 ROUTT COUNTY, COLORADO  
 ALBERTINI CONSTRUCTION INC. (970) 879-9650

Job # 21.006  
 File 21006550  
 Date 8JUNE21  
 Draw VNM  
 Checked JMH  
 Re'd 8JUNE21  
 Rev'd

Sheet Number  
**S3**  
 SHEET 15 OF 17

6/7/2021 2:52:02 PM H:\P\0\HUYSER\HUYSER.S3.P1