


6/8/2021 12:27:11 PM H:\PROJ\HUYSER\K9.rvt

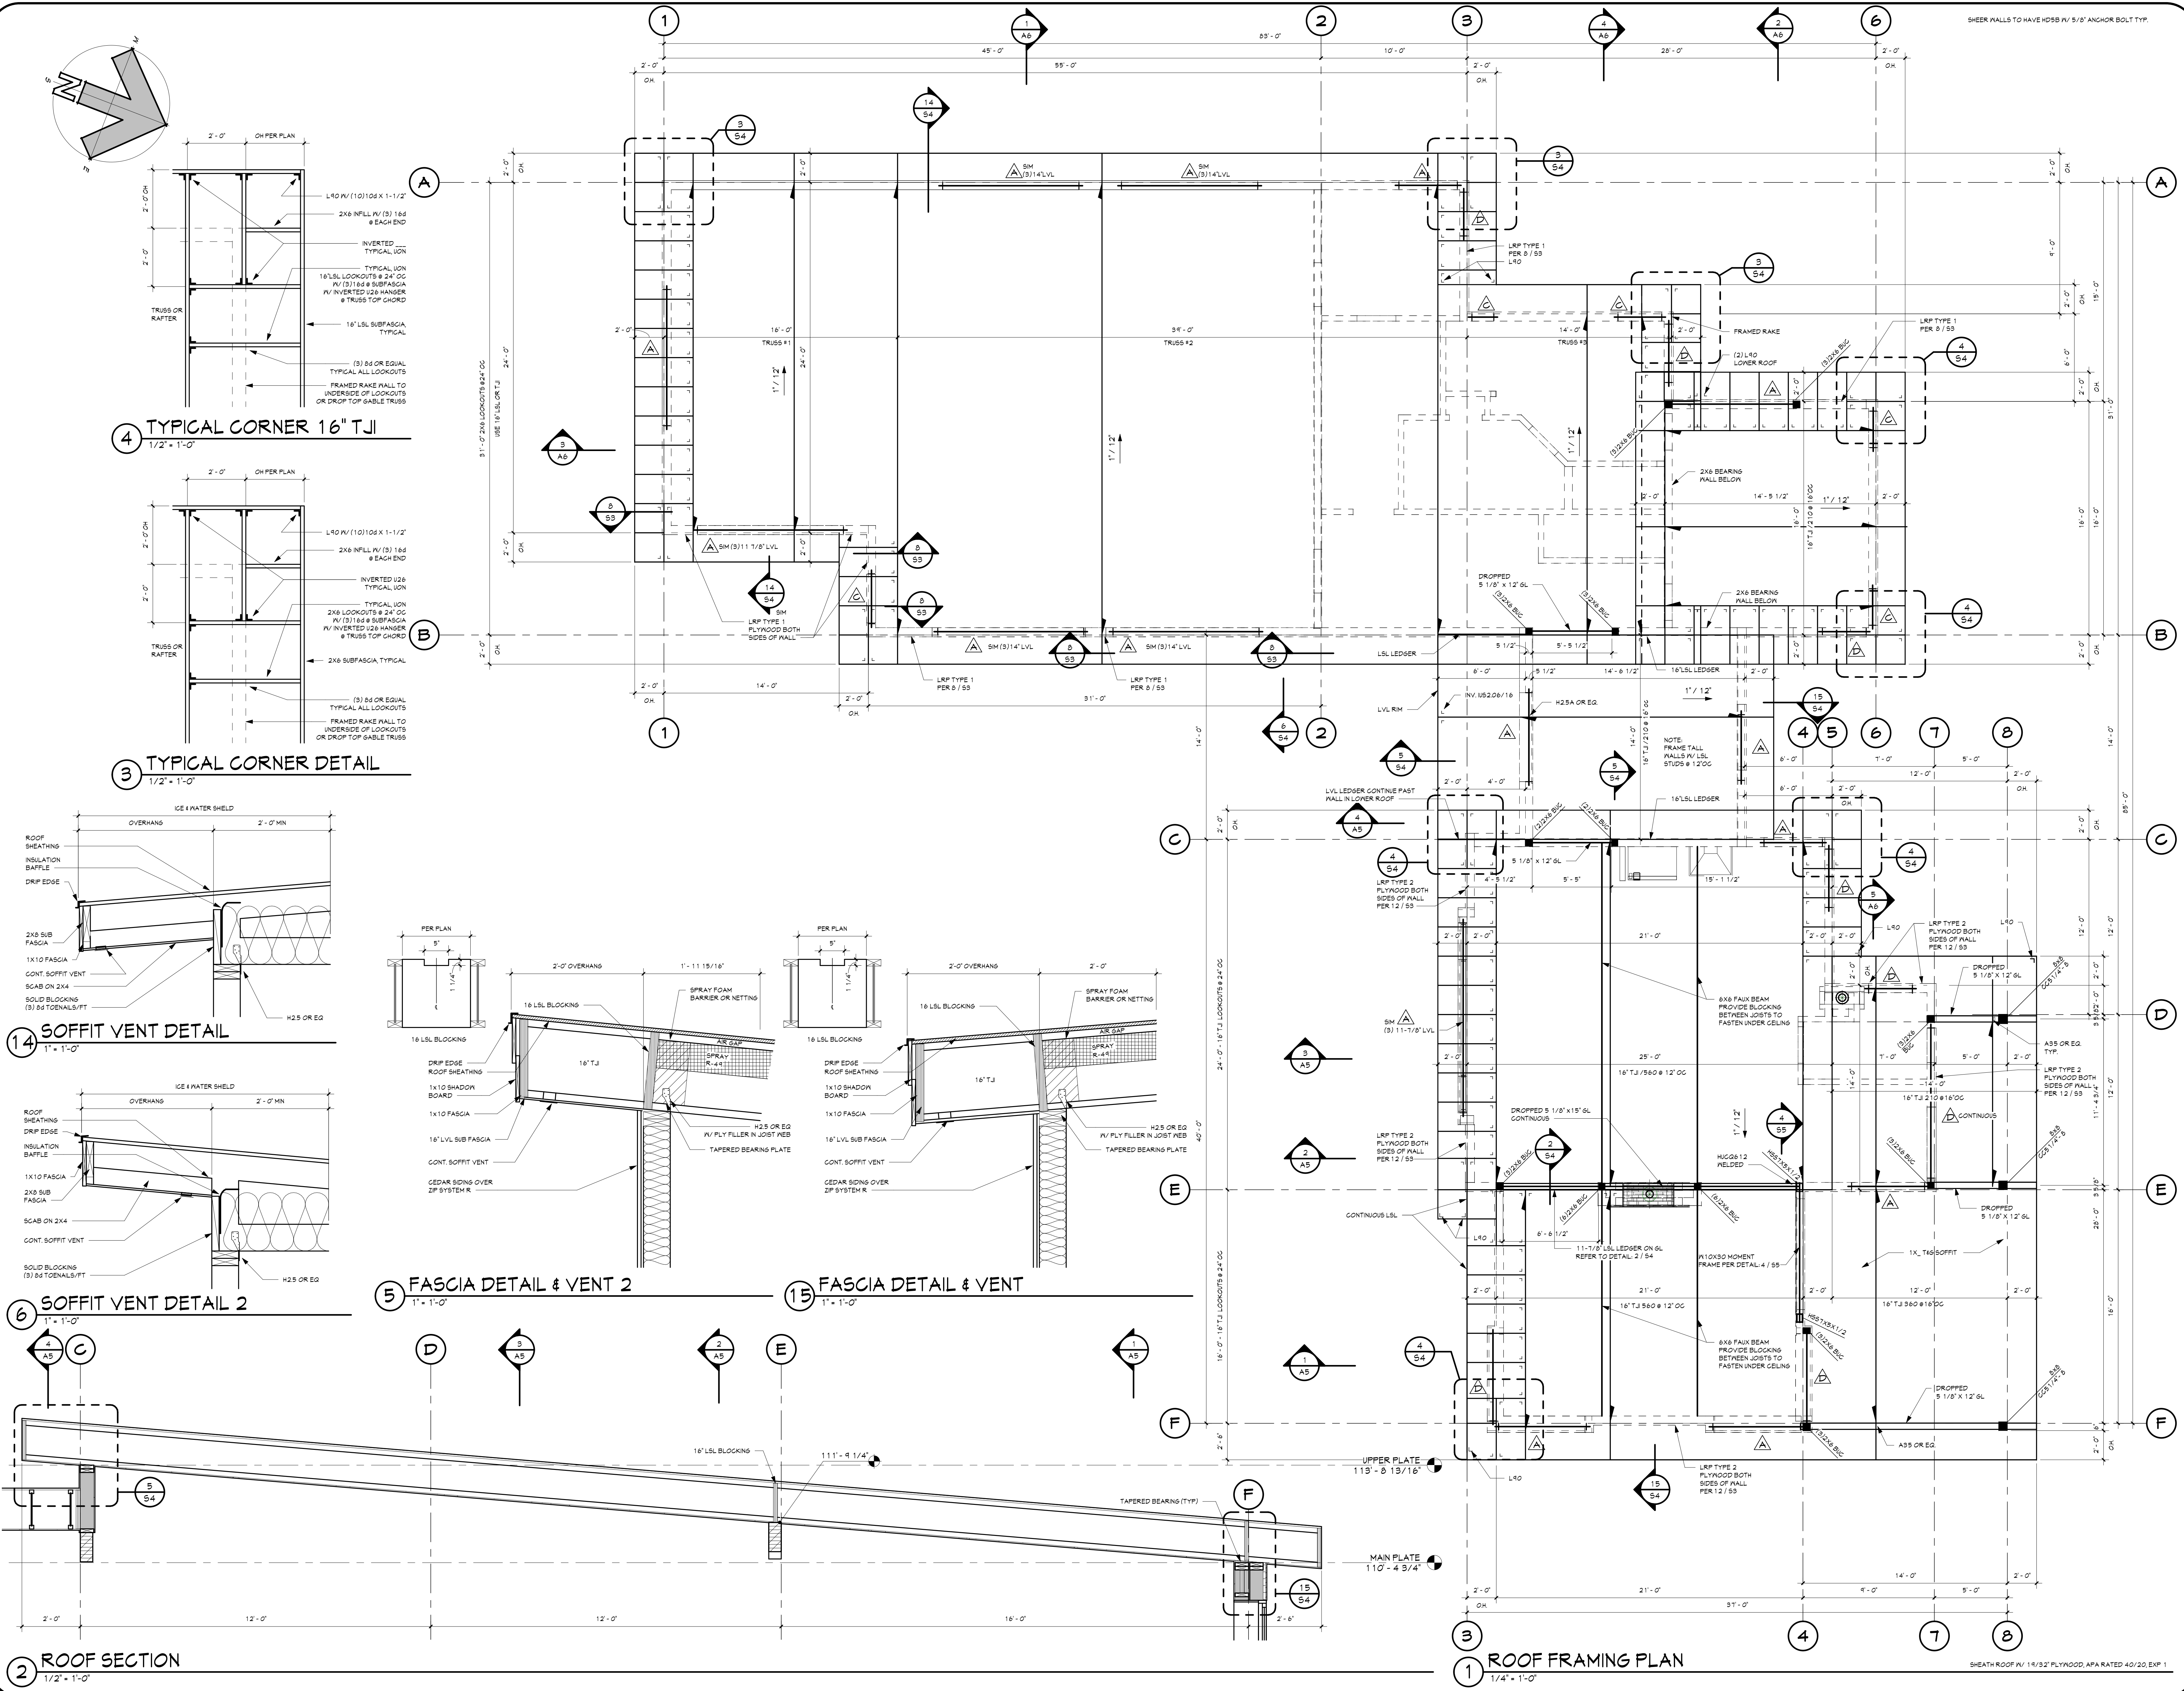

DRAFTING SERVICE INC.
P.O. BOX 174121
426 OAK STREET
STEAMBOAT SPRINGS, COLORADO
970.874.1429
FAX 970.874.8709
JAKES@SPRINGSIFS.COM

lake's

COLORADO REGISTERED
MICHAEL EHRHARDT
30669
6-9-2021
"STRUCTURE ONLY"

ROOF FRAMING PLAN & DETAILS FOR
MICAL HUYSER
21225 COUNTY ROAD 14
ROUTT COUNTY, COLORADO
ALBERTINI CONSTRUCTION INC. (970) 879-9650

Job # 21.006
File 21006540
Date 8JUNE21
Drawn VNM
Checked JMH
Revd 8JUNE21

Sheet Number
S4
SHEET 16 OF 17