


Entire 2nd level floor

2X14 LVL 12" O.C.  
w/ 3/4 T & G.

2X4 wall 16 O.C.

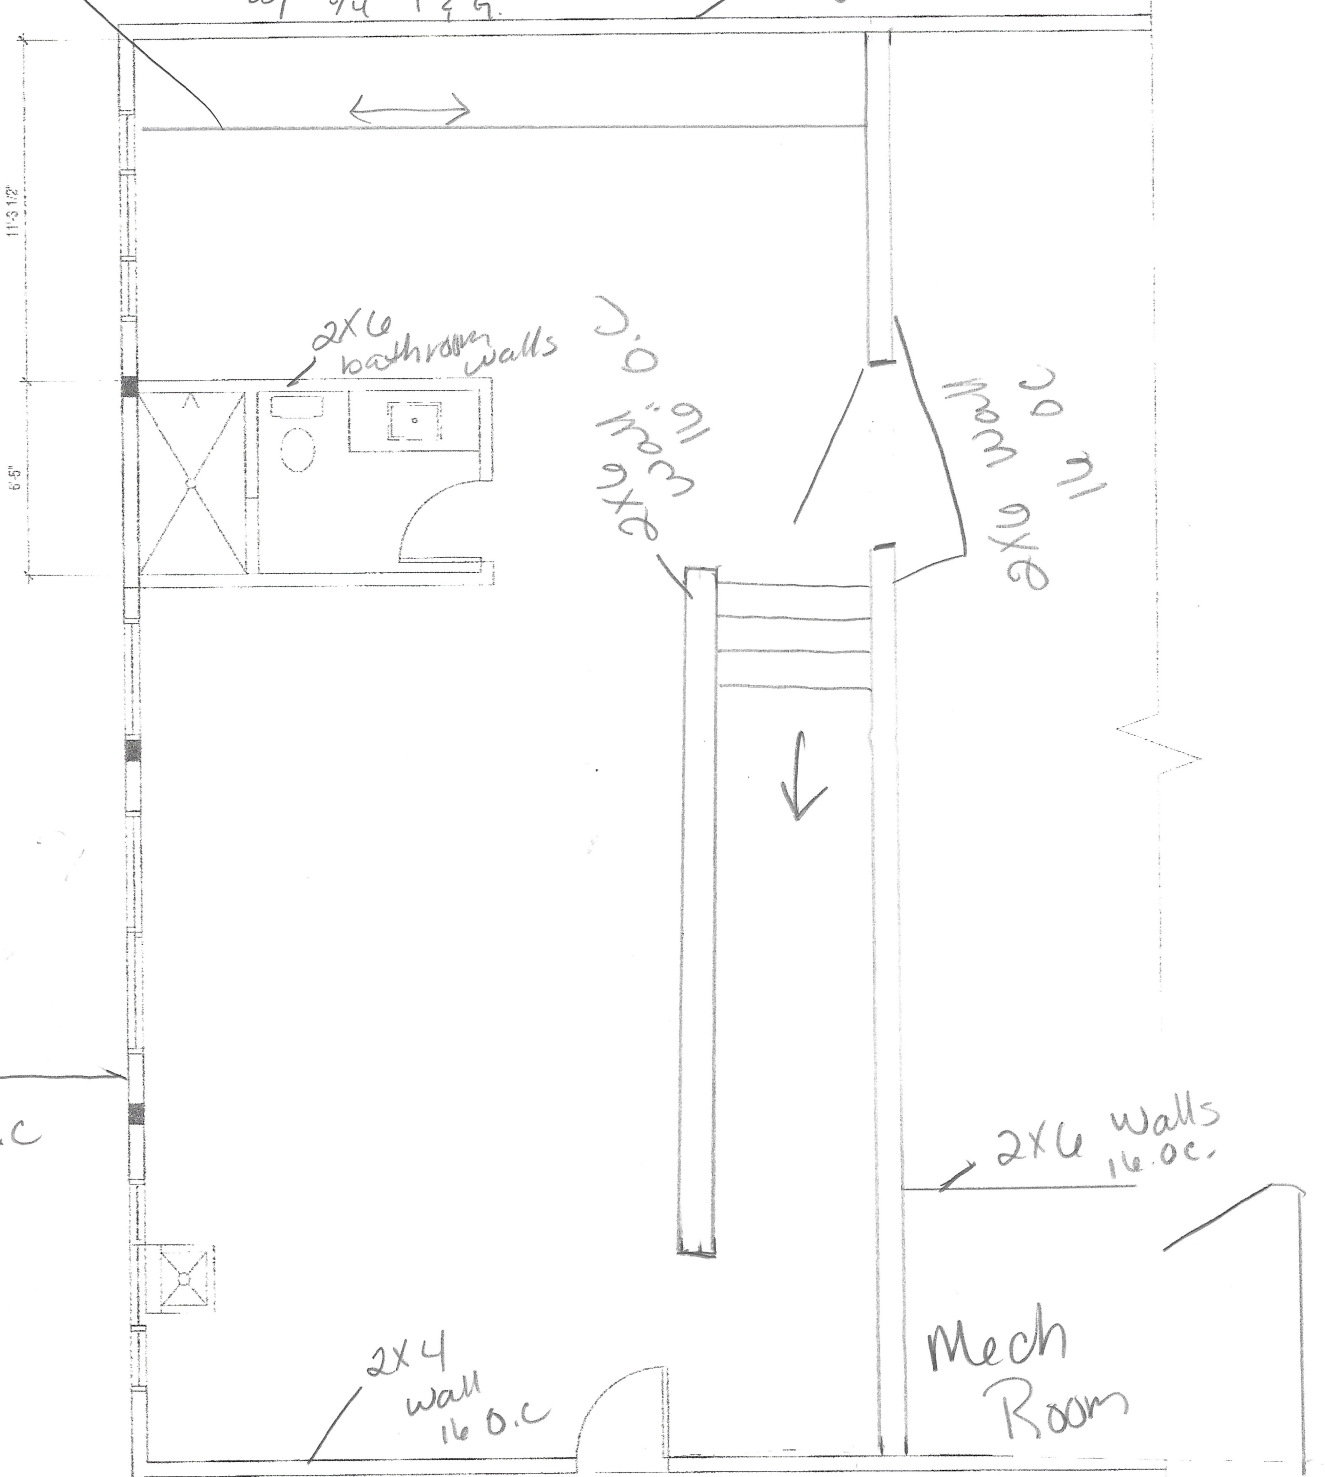

1  
A2.1

FLOOR PLAN

SCALE: 1/4" = 1'-0"


6/10/2021

FIRST FLOOR

Existing floor plan

# proposal for LaRoche Barn

First Floor

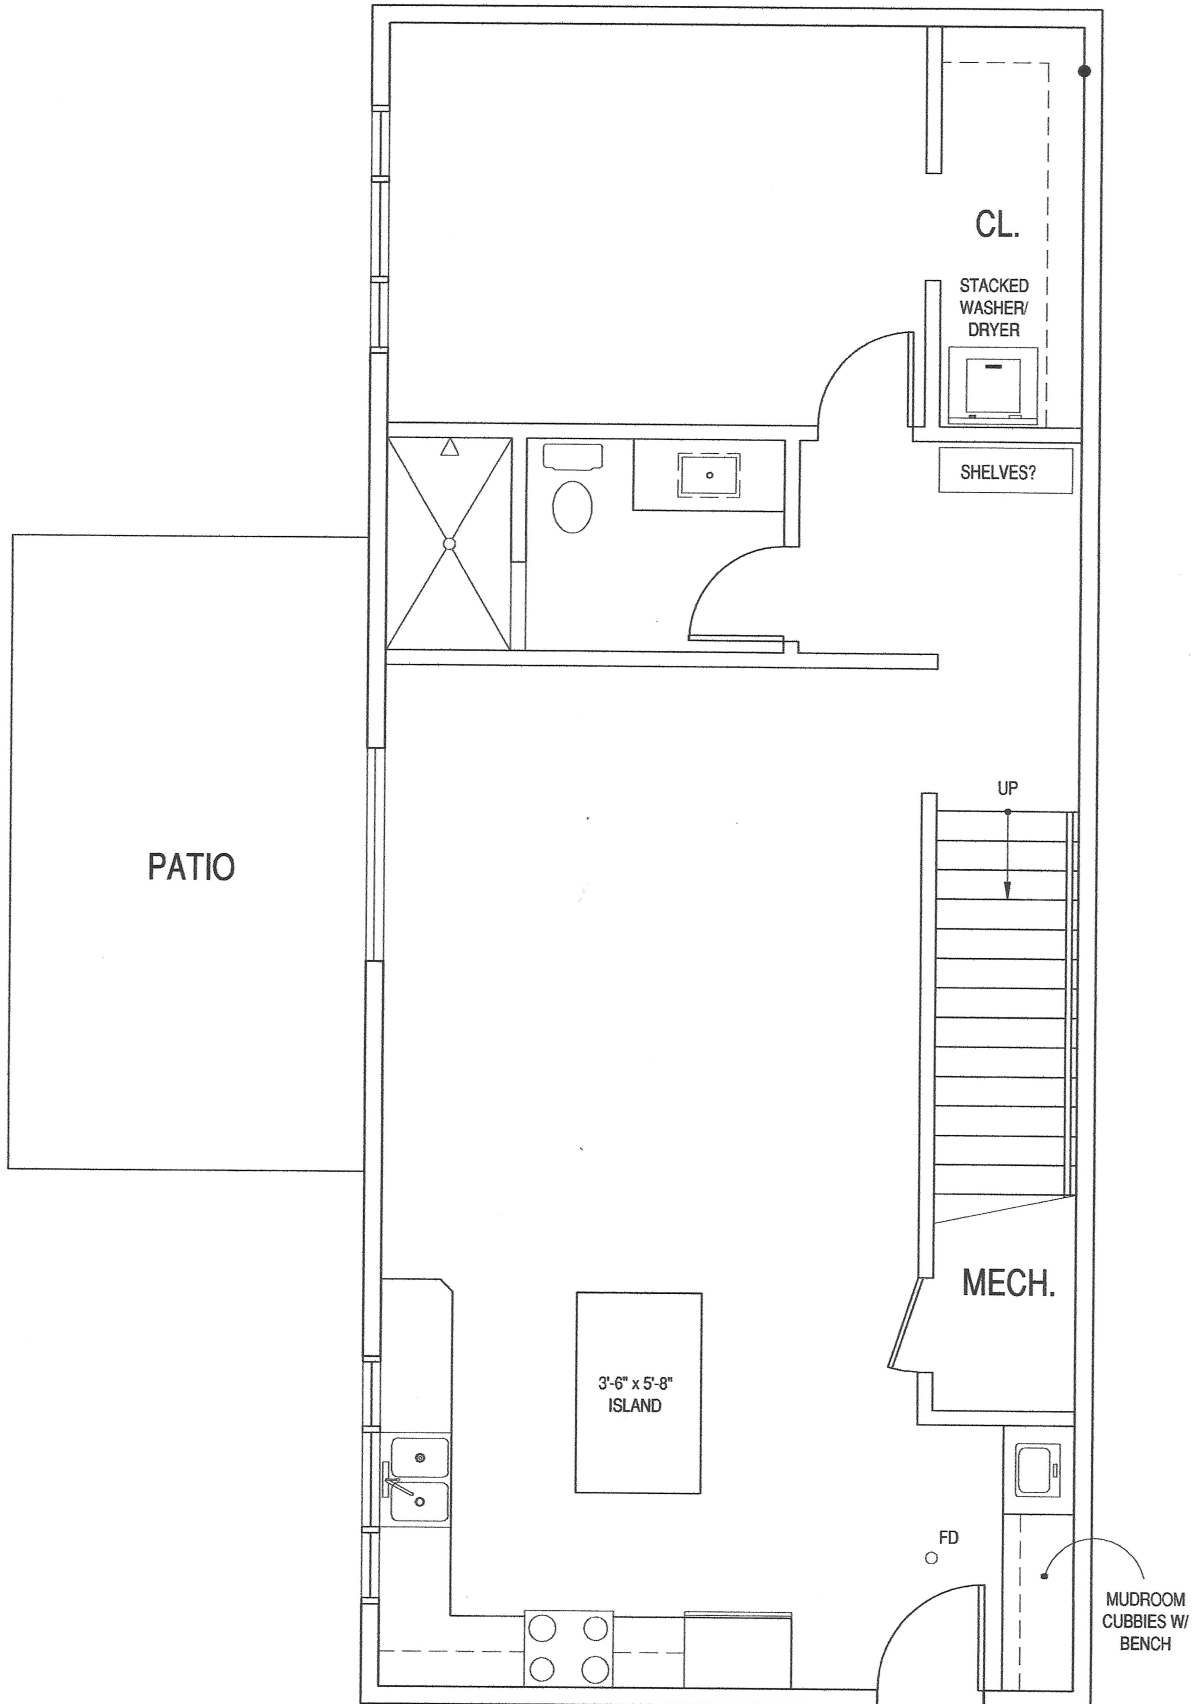

# Proposal for LaRoche Barn.

Second floor

