





# SITE PLAN NOTES

1. NOT A CERTIFIED PLAT - BASED ON A SURVEY BY FOUR POINTS SURVEYING AND ENGINEERING DATED: 08.02.21
2. DASHED CONTOUR LINES REPRESENT EXISTING ELEVATIONS @ 2 FT. INTERVALS
3. SOLID CONTOUR LINES REPRESENT PROPOSED ELEVATIONS @ 2 FT. INTERVALS

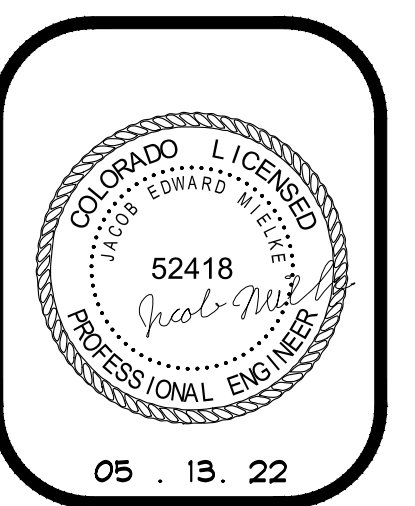

ISSUE DATES	
03.16.22	REVIEW SET
03.25.22	REVIEW SET
03.31.22	REVIEW SET
05.13.22	PERMIT

DRAWN BY: JEM  
 REVIEWED BY: CAM/KLN  
 PROJECT # 22024  
 VICINITY MAP &  
 SITE PLAN

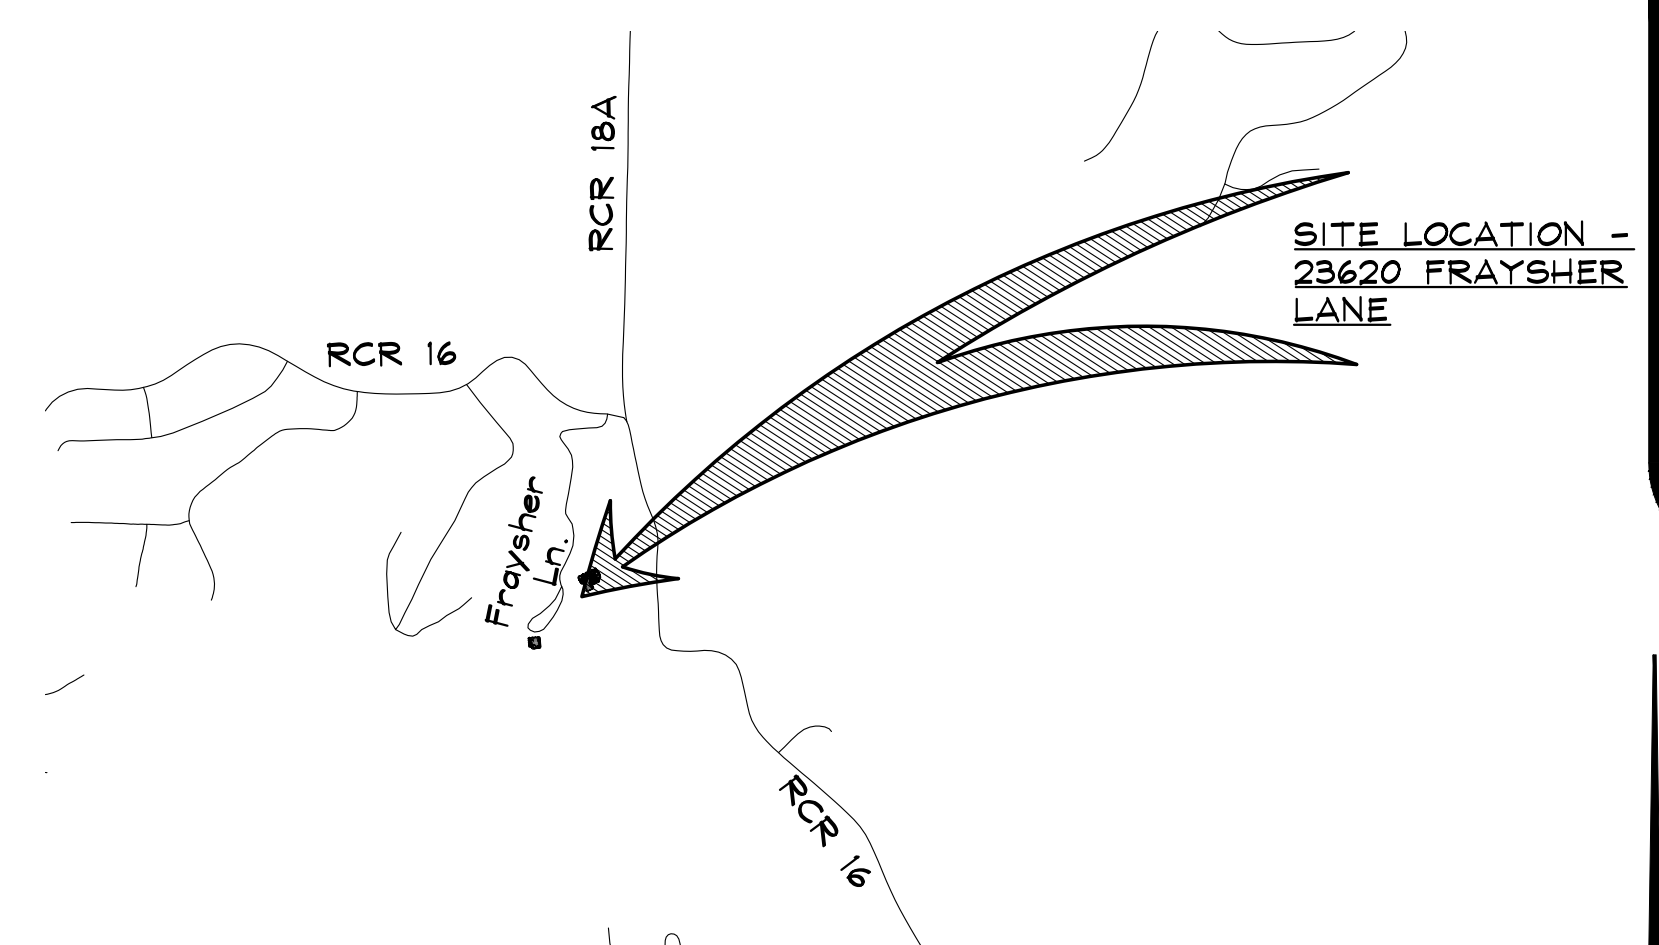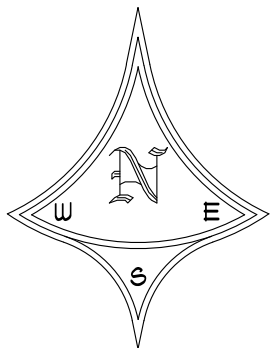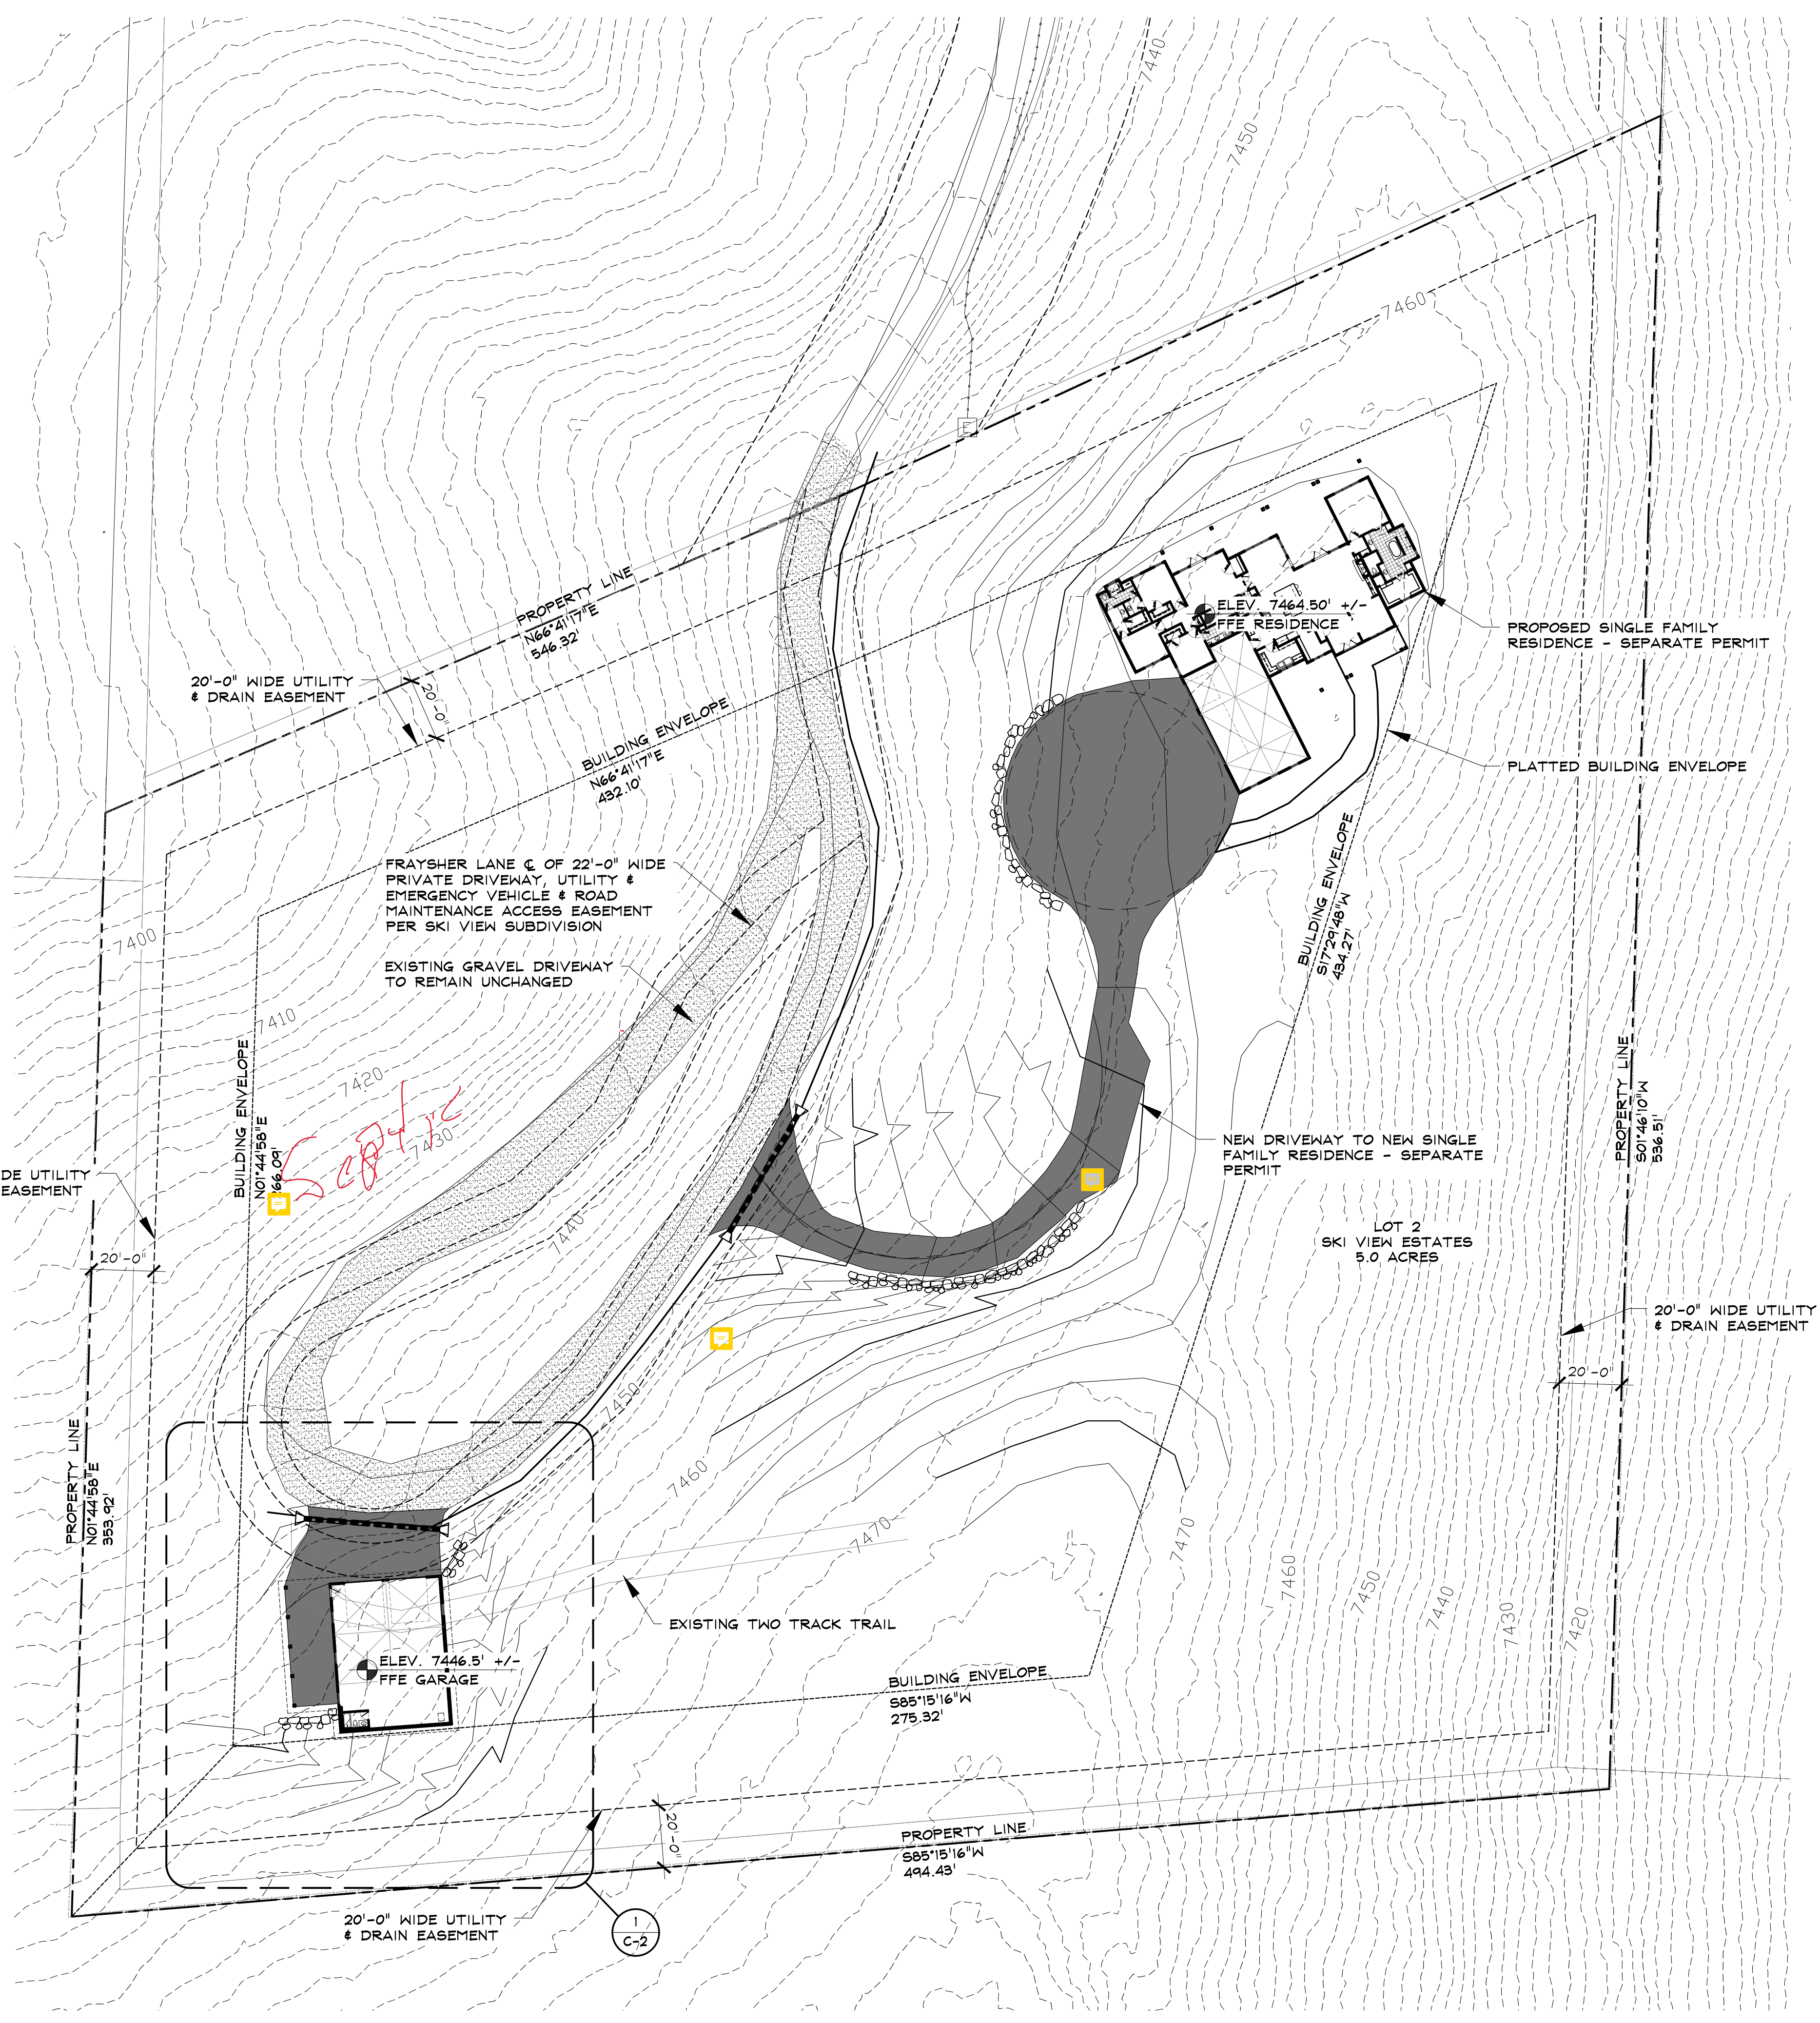

2 SITE PLAN

1 VICINITY MAP

SCALE: 1" = 30'-0"

1" = 1000'

Z:\2022\22024\_Berlet\_Shop-401\Drawings\22024\_Site.dwg, 5/13/2022, 10:50:16 AM