

State of Colorado
Division of Housing
May 24 2022




D. P. Miller Jr.

APPROVED PLANS


Subject to field inspection

AC INSPECTION REQUIRED


REAR ELEVATION - South Elevation

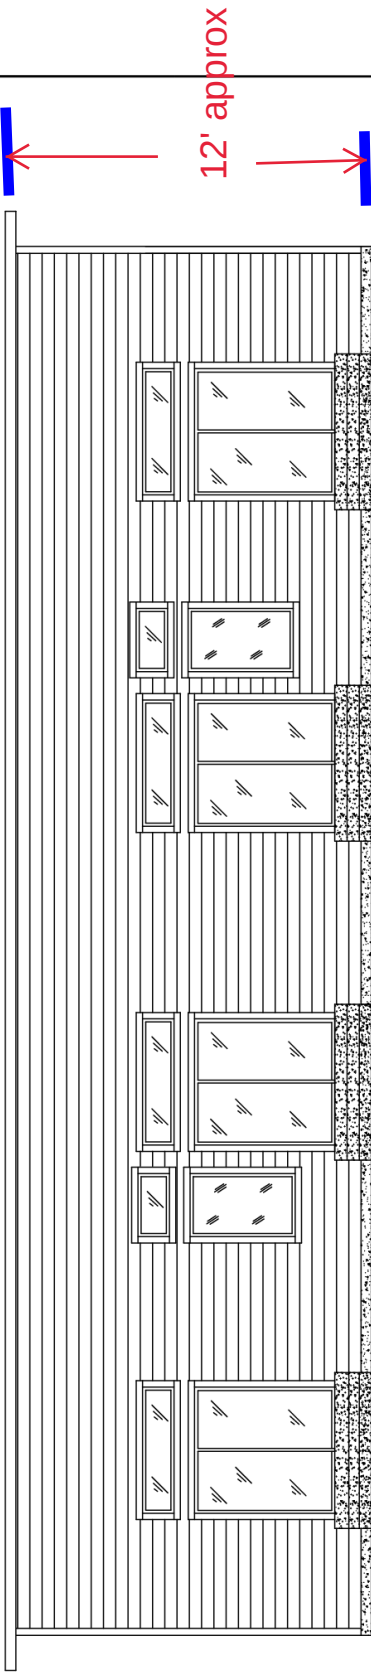


RIGHT ELEVATION

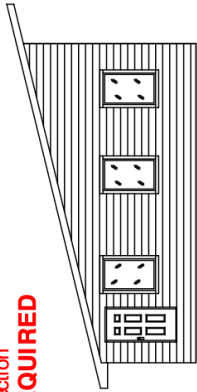

FRONT ELEVATION

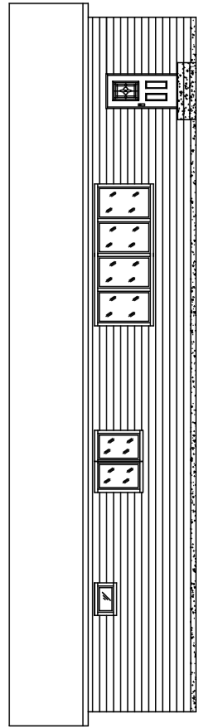

East Elevation

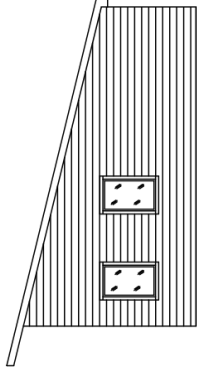

LEFT ELEVATION

CONSTRUCTION NOTES:

DETAILS FOR PORCHES, WALKS AND DRIVEWAYS, ETC., SHALL BE PROVIDED BY CUSTOMER AND/OR ERECTION CONTRACTOR.

PLANS AND DETAILS FOR EXTERIOR STORAGE WITH LOCKING DOOR, AS REQUIRED BY HUD-FHA MPS, SHALL BE PROVIDED BY CUSTOMER AND/OR CONTRACTOR.

RAIN GUTTERS AND DOWN SPOUTS ARE NOT PROVIDED BY THE FACTORY AND MAY BE PURCHASED AS AN OPTION THROUGH THE RETAILER AND/OR SITE CONTRACTOR IF AVAILABLE. INSTALLATION OF THESE ITEMS ARE SITE INSTALLED. CONSTRUCTION MUST COMPLY WITH THE FHA PROPERTY STANDARDS OR LOCAL BUILDING CODES.

* IF REQUIRED BY AUTHORITY HAVING JURISDICTION.

FAMILY BUILT HOMES

P.O. BOX 657, GERING, NEBRASKA 69341

SCALE	N.T.S.	DATE	9-30	JOB	LARocca
DRAWN	JC	CHECKED			
TITLE	MODEL	ELEVATION	FB-SHD2866	DRAWING NO.	SHEET 6
					OF 10

5-18	FLOORPLAN	REVISION	BY
DATE			