


SITE PLAN NOTES

1. NOT A CERTIFIED PLAT - BASED ON A SURVEY BY FOUR POINTS SURVEYING AND ENGINEERING DATED: 08.02.21
2. DASHED CONTOUR LINES REPRESENT EXISTING ELEVATIONS @ 2 FT. INTERVALS
3. SOLID CONTOUR LINES REPRESENT PROPOSED ELEVATIONS @ 2 FT. INTERVALS


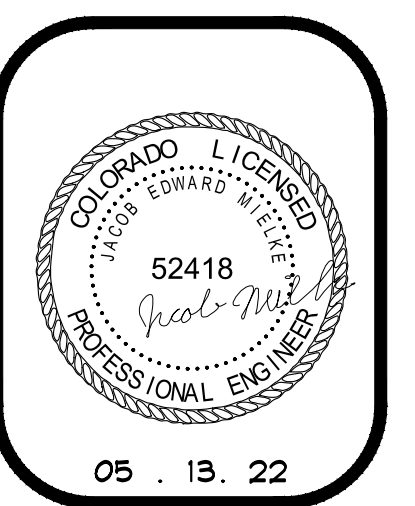


BERLET GARAGE
 23620 FRAYSHER LANE
 ROUTT COUNTY, COLORADO
 A NEW PROJECT FOR:
 THE BERLET FAMILY

ISSUE DATES

03.16.22	REVIEW SET
03.25.22	REVIEW SET
03.31.22	REVIEW SET
05.13.22	PERMIT

DRAWN BY: JEM
 REVIEWED BY: CAM/KLN
 PROJECT # 22024

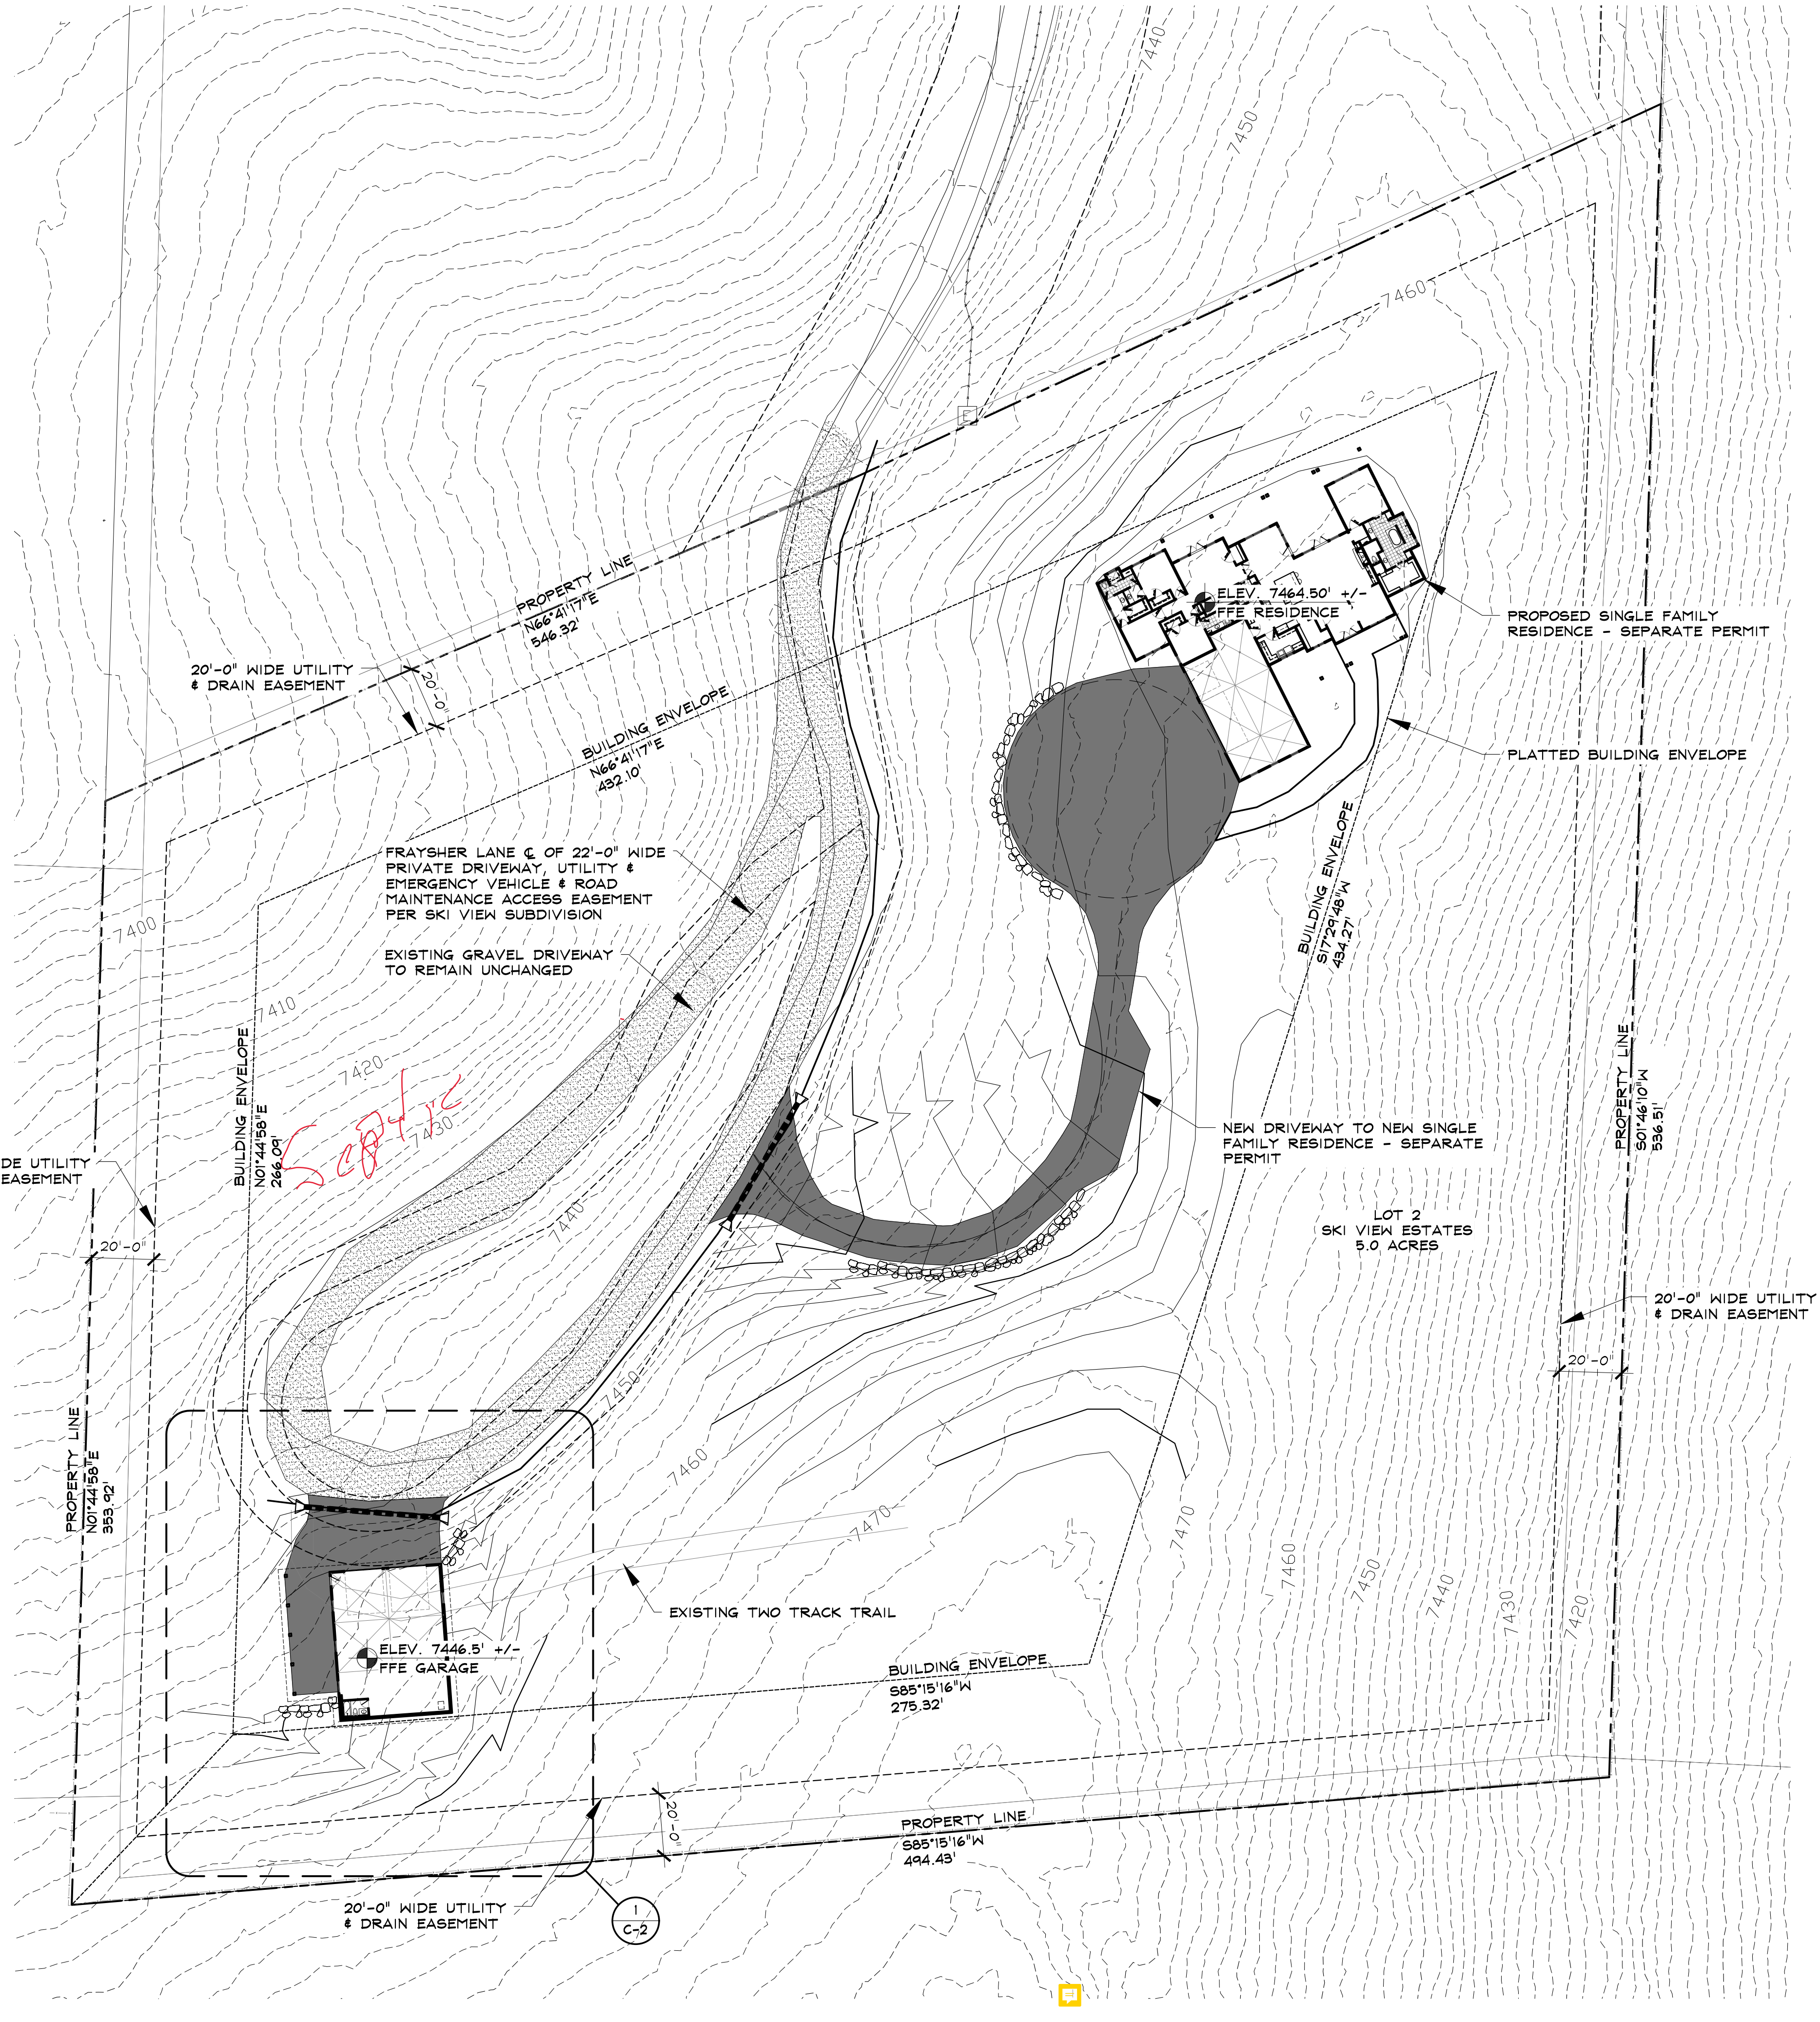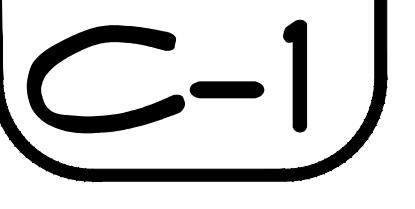

2 SITE PLAN

1 VICINITY MAP

1" = 1000'

Z:\2022\22024_Berlet Shop-04\Drawings\22024_Site.dwg, 5/13/2022, 10:50:16 AM