


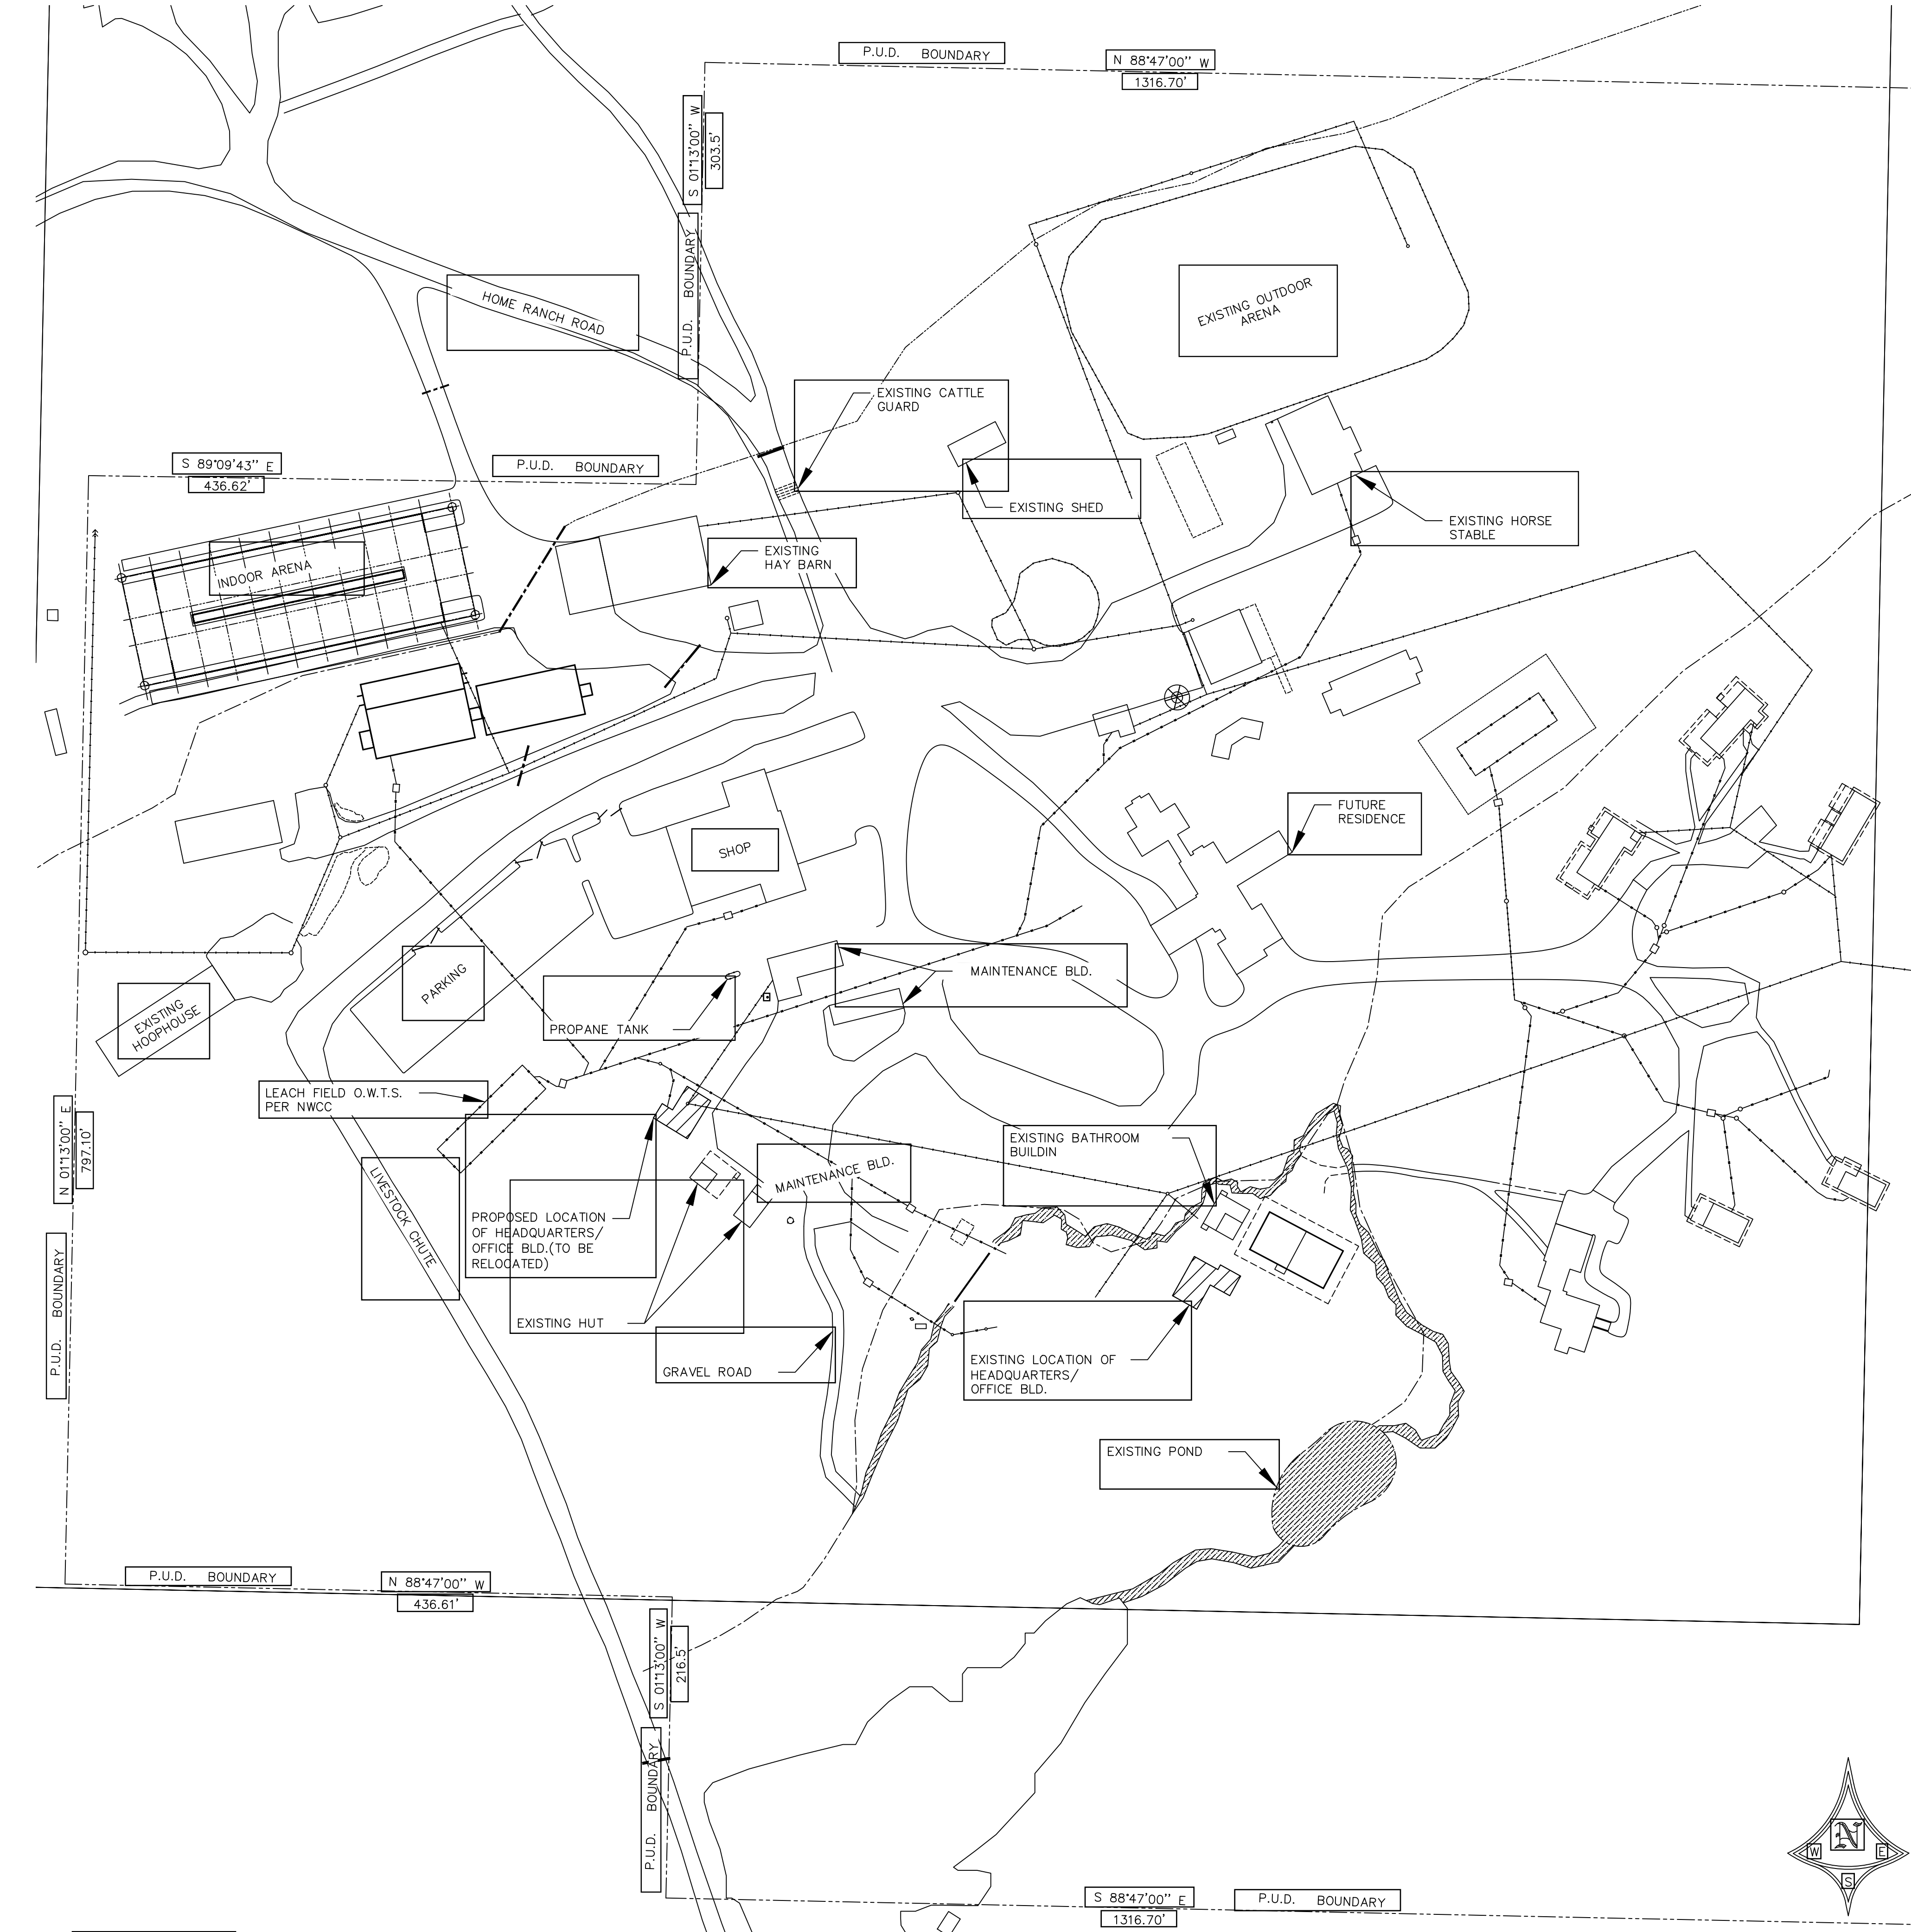


2 SITE PLAN

1 VICINITY MAP

SCALE: 1/64" = 1'-0"

REVIEWED
FOR
CODE
COMPLIANCE
11/09/2022

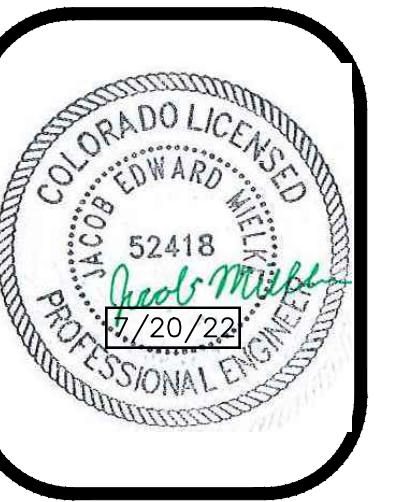


SITE PLAN NOTES

1. NOT A CERTIFIED PLAT -- BASED ON AMENDED PLANNED UNIT DEVELOPMENT & MASTER SITE PLAN -- P.U.D. AREA BY FOUR POINTS SURVEYING AND ENGINEERING.

LEGAL DESCRIPTION

A TRACT OF LAND LOCATED IN TRACTS 86, 87 AND 88
OF SECTION 27, TOWNSHIP 9 NORTH, RANGE 85 WEST
OF THE 6TH P.M.,
COUNTY OF ROUTT, STATE OF COLORADO

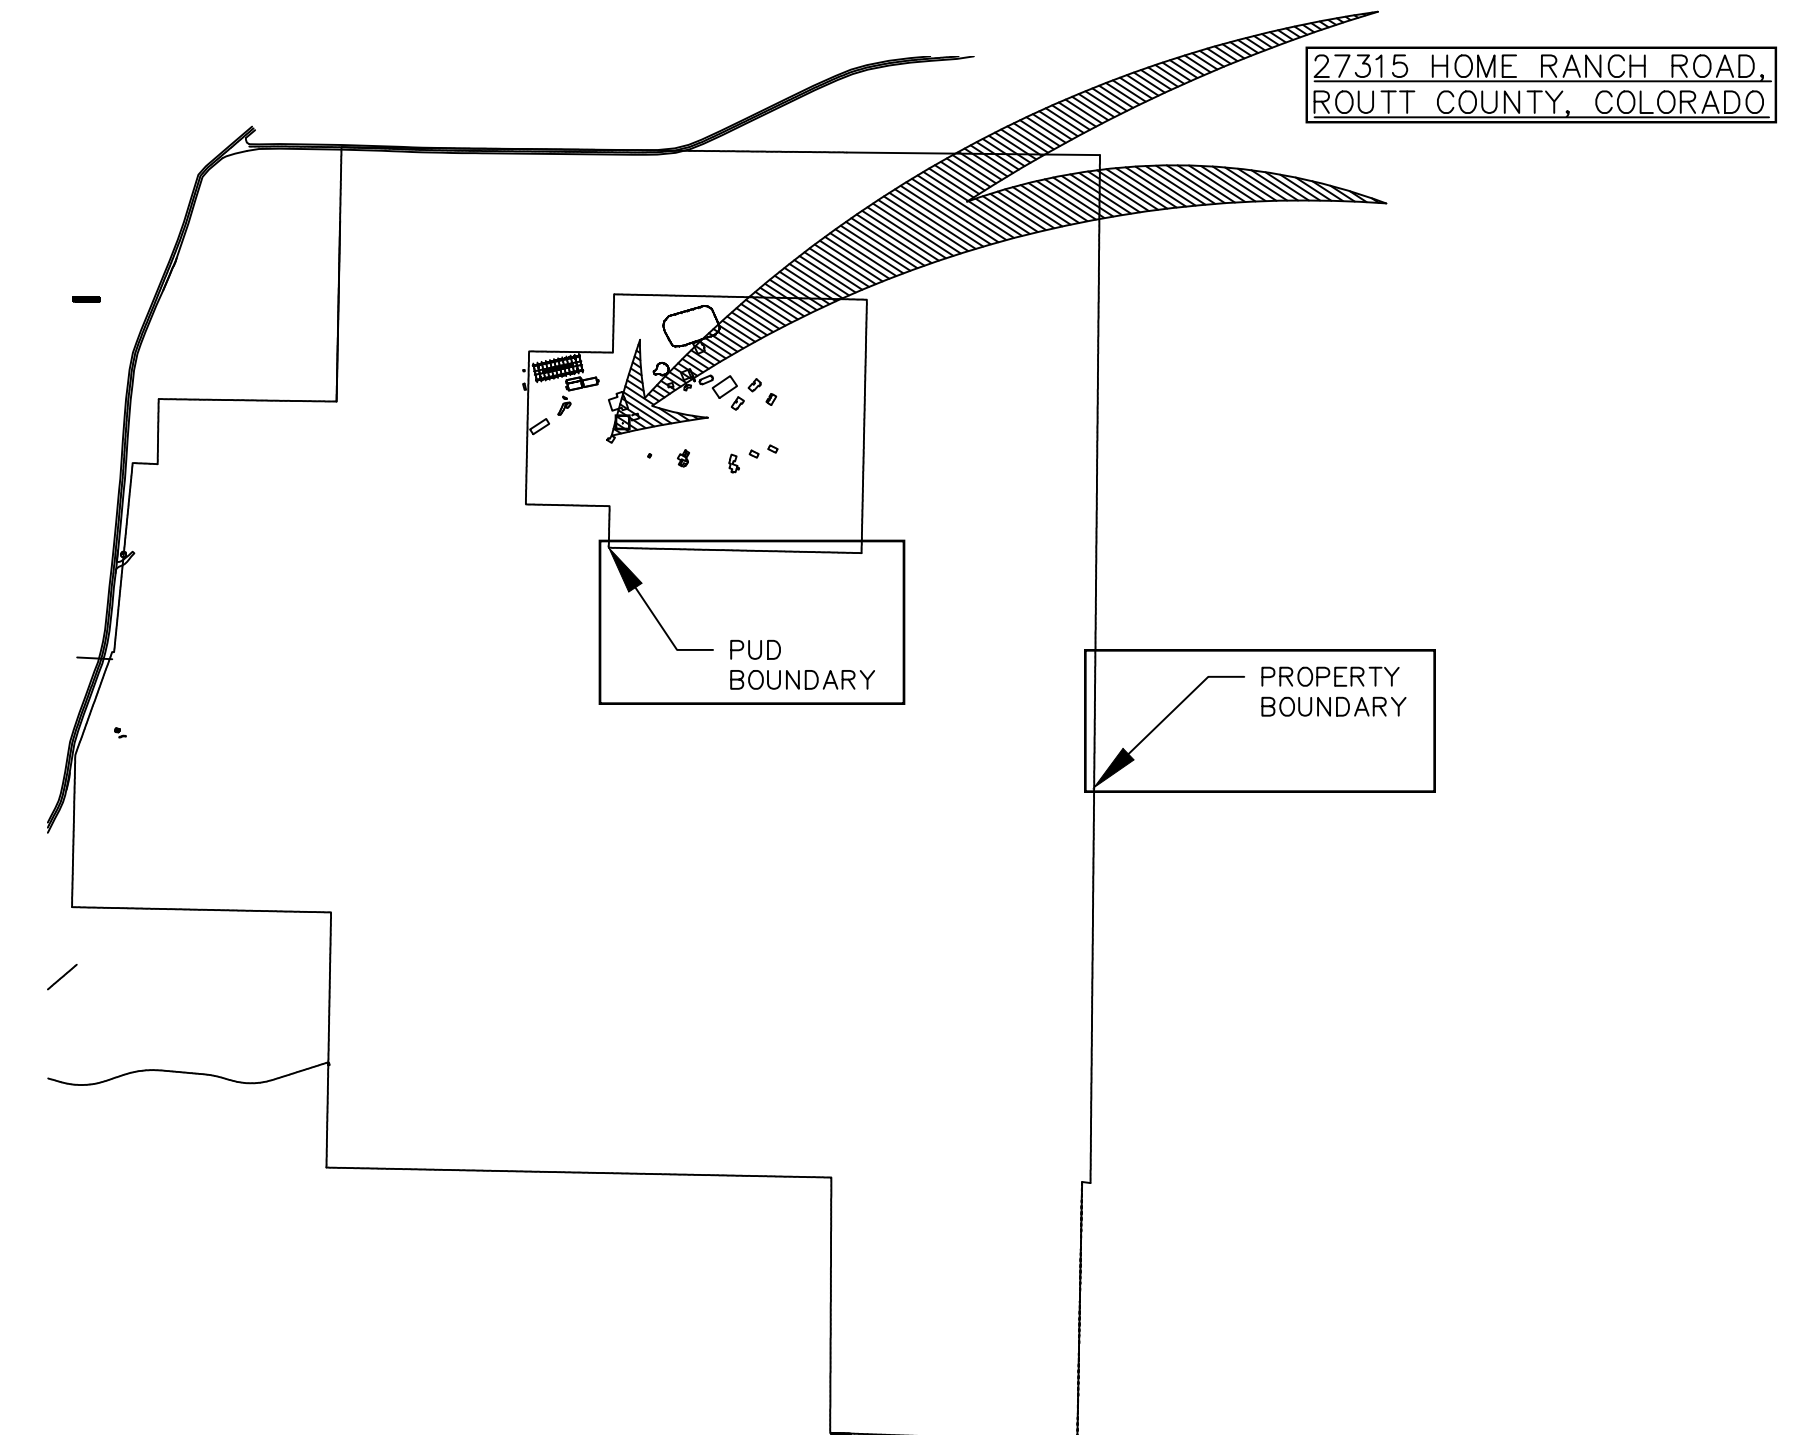

HEADQUARTERS BUILDING

54880 Co Rd 129
Clark, CO 80428


A NEW DESIGN FOR:
HOME RANCH

ISSUE DATES

PERMIT SET
7.20.22

DRAWN BY: MVS
REVIEWED BY: CMM
PROJECT # 21123

VICINITY MAP &
SITE PLAN

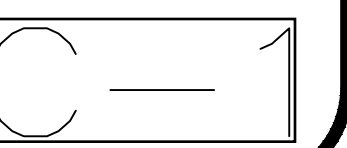

1" = 1000'