



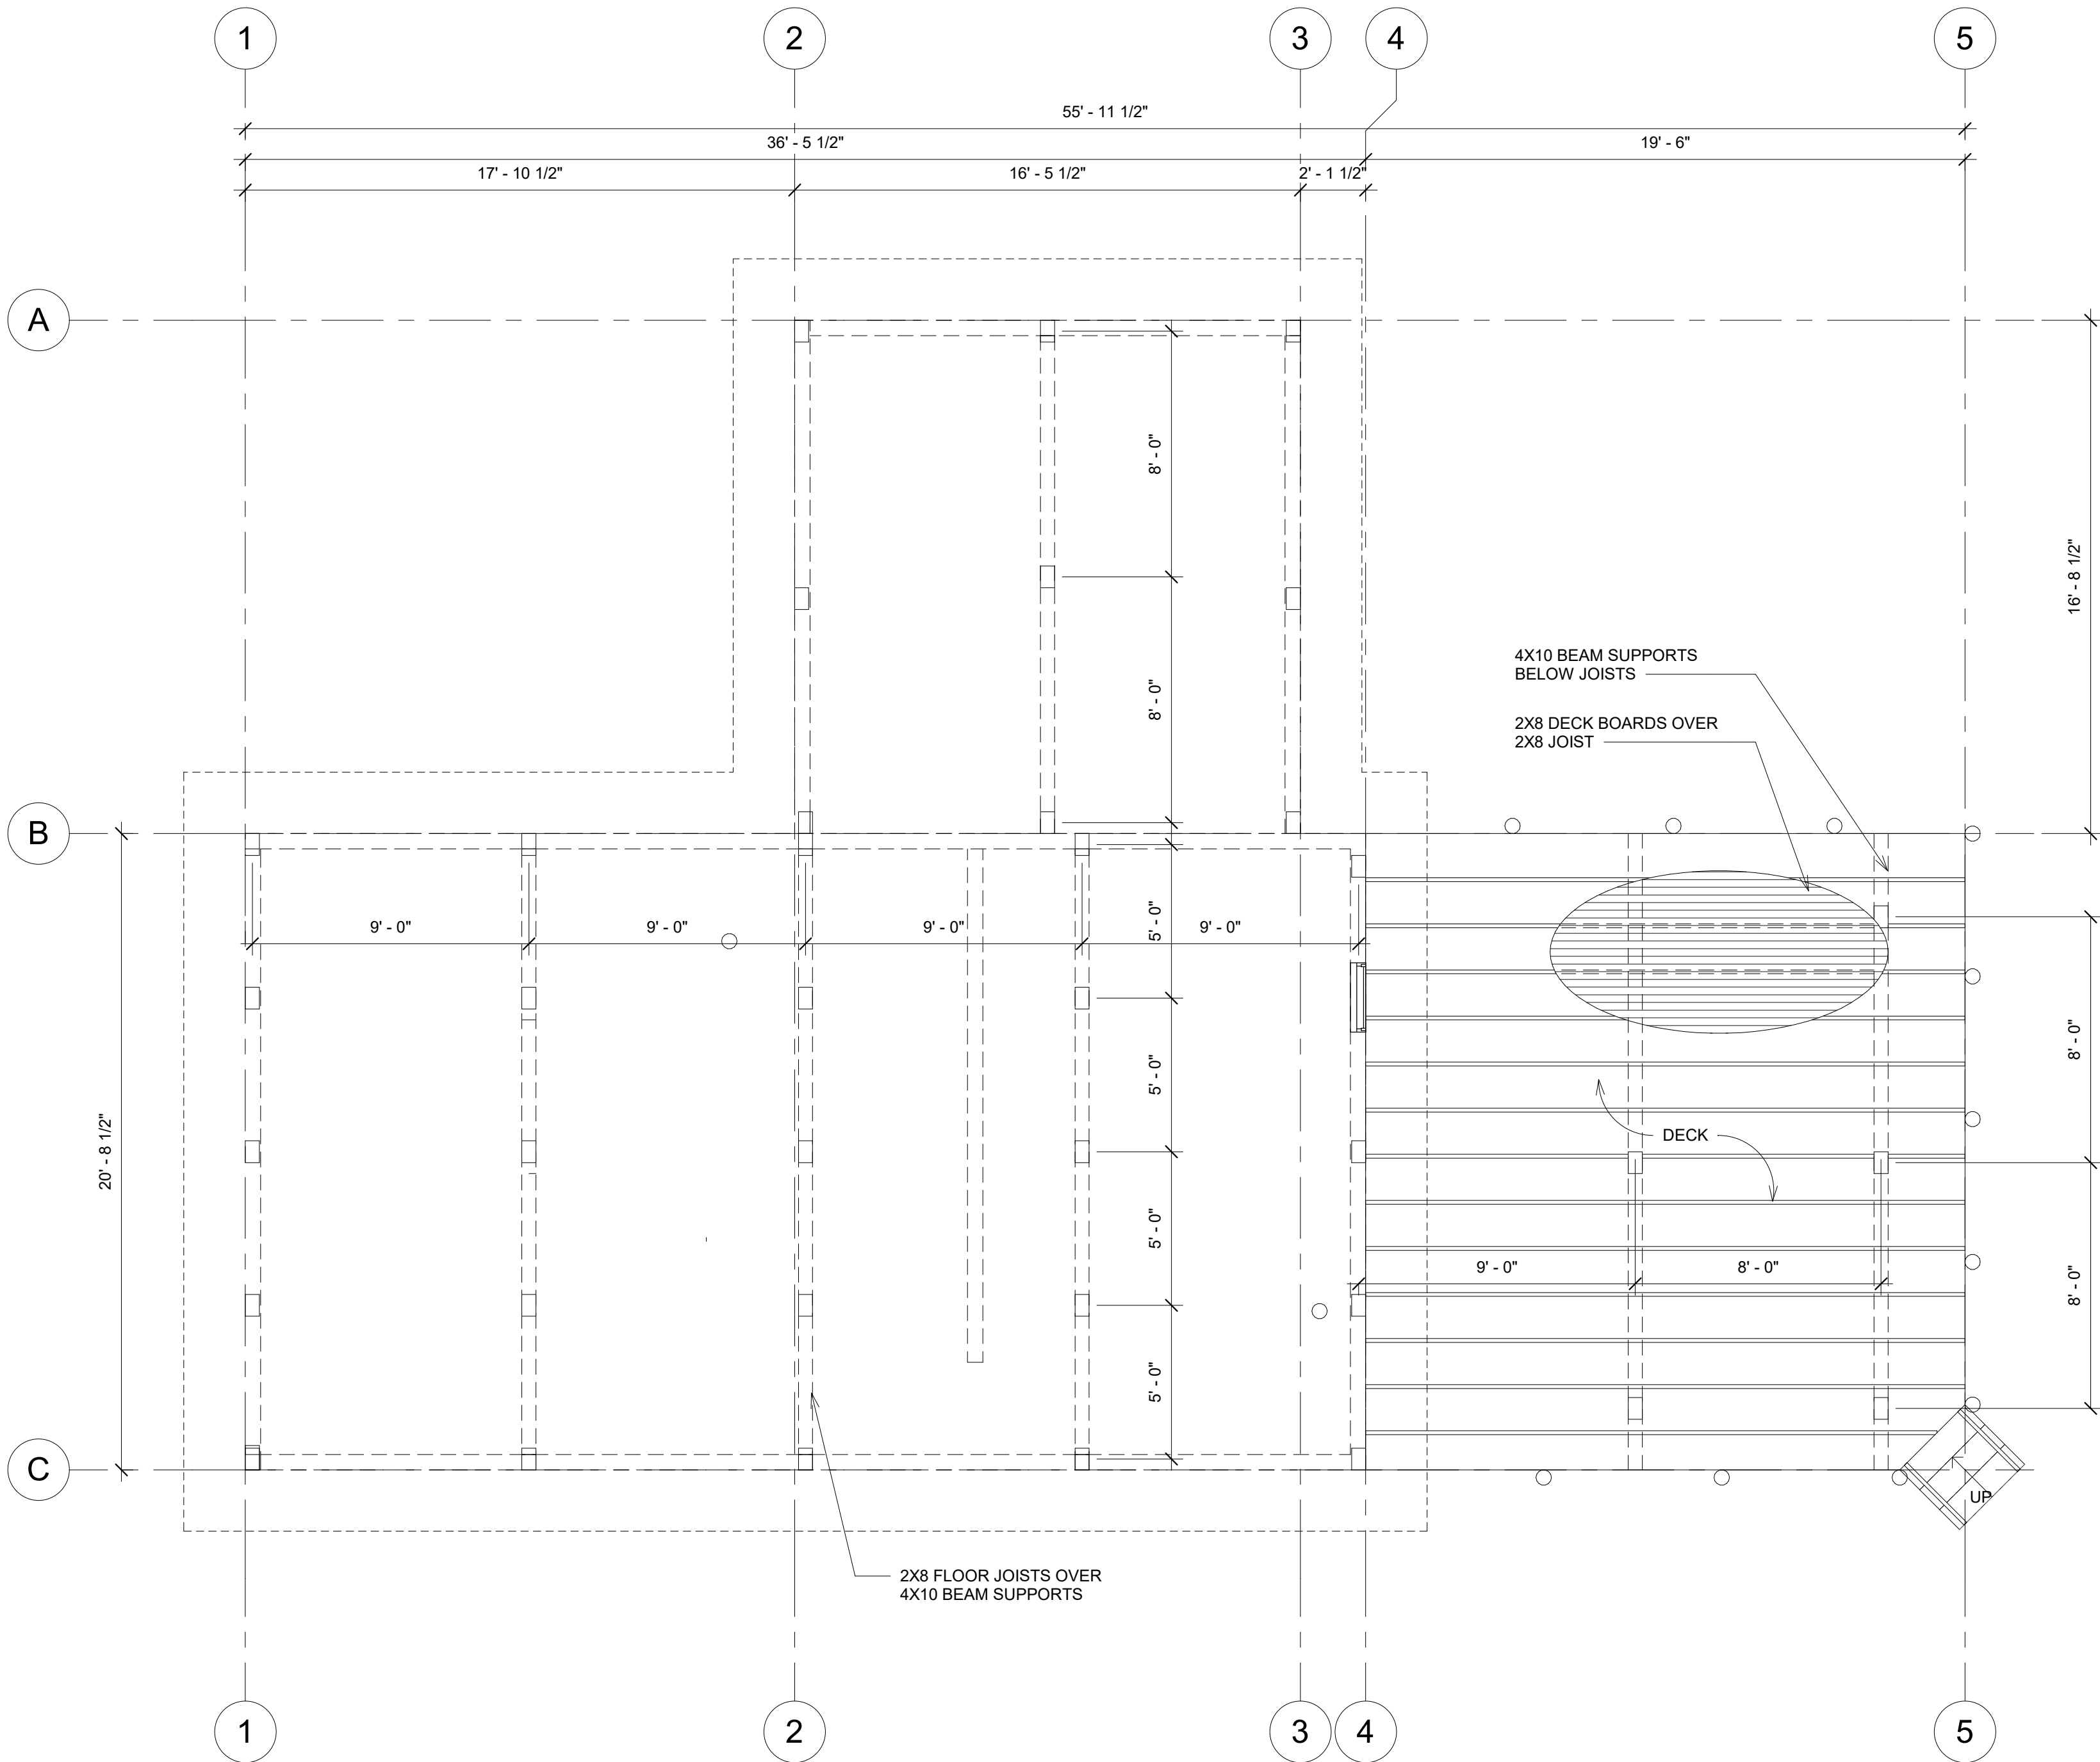

FRAMING PLAN

SCALE
1/4" = 1'-0"

1

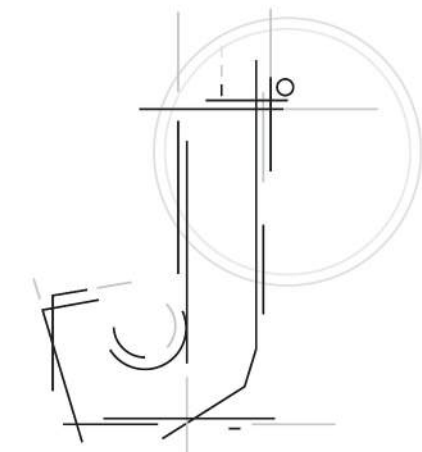

JIM JOSE, Architect

PO Box 202 · Crested Butte, Colorado 81224
303.888.6721 · jimjoseaia@gmail.com

CABINS
COOK'S CABIN - -

PERMIT DWGS


JJArch PROJECT #

-

ISSUE DATE

05/19/2023

A1.1

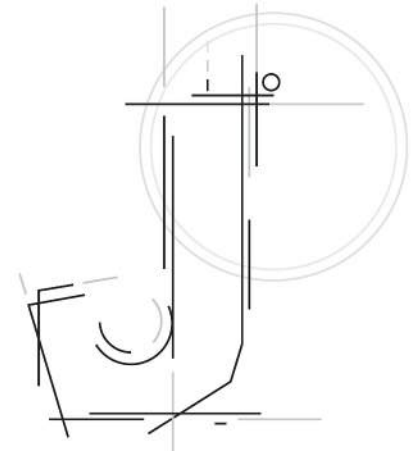

JIM JOSE, Architect

PO Box 202 · Crested Butte, Colorado 81224
303.888.6721 · jimjoseaia@gmail.com


CABINS
COOK'S CABIN - -

PERMIT DWGS

JJArch PROJECT #

ISSUE DATE
05/19/2023


A1.2

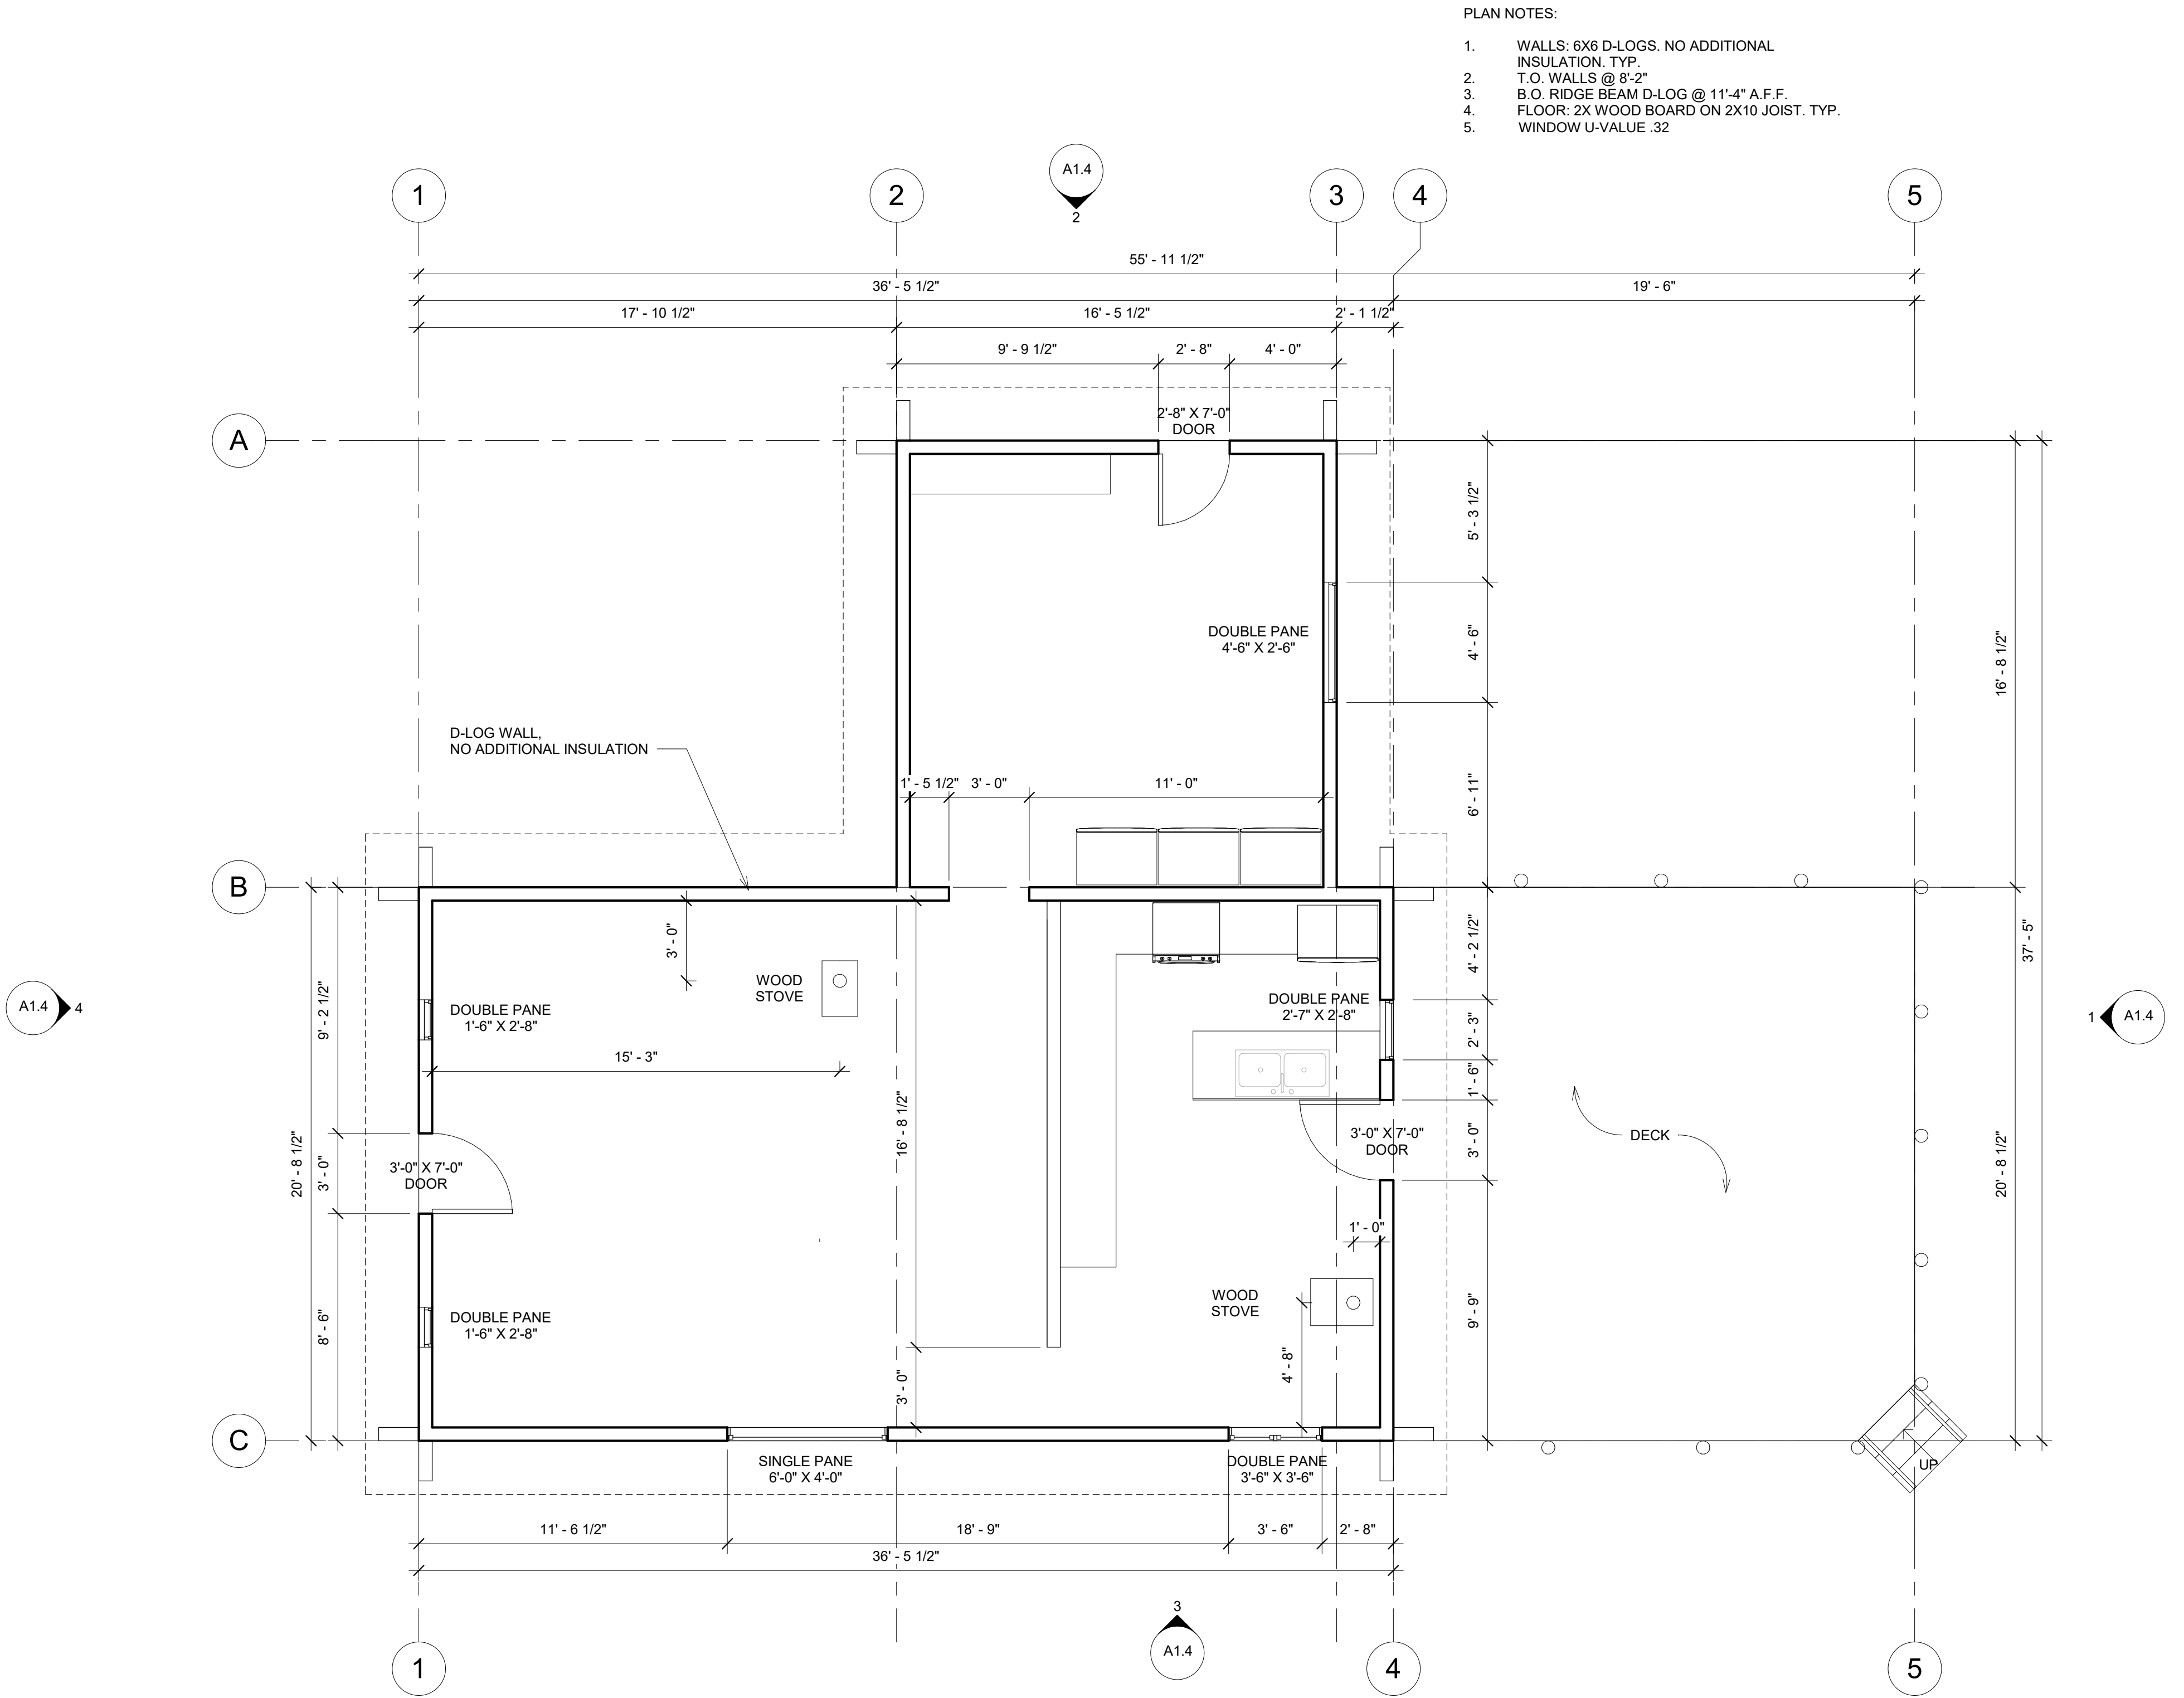

FLOOR PLAN

SCALE
1/4" = 1'-0"


1

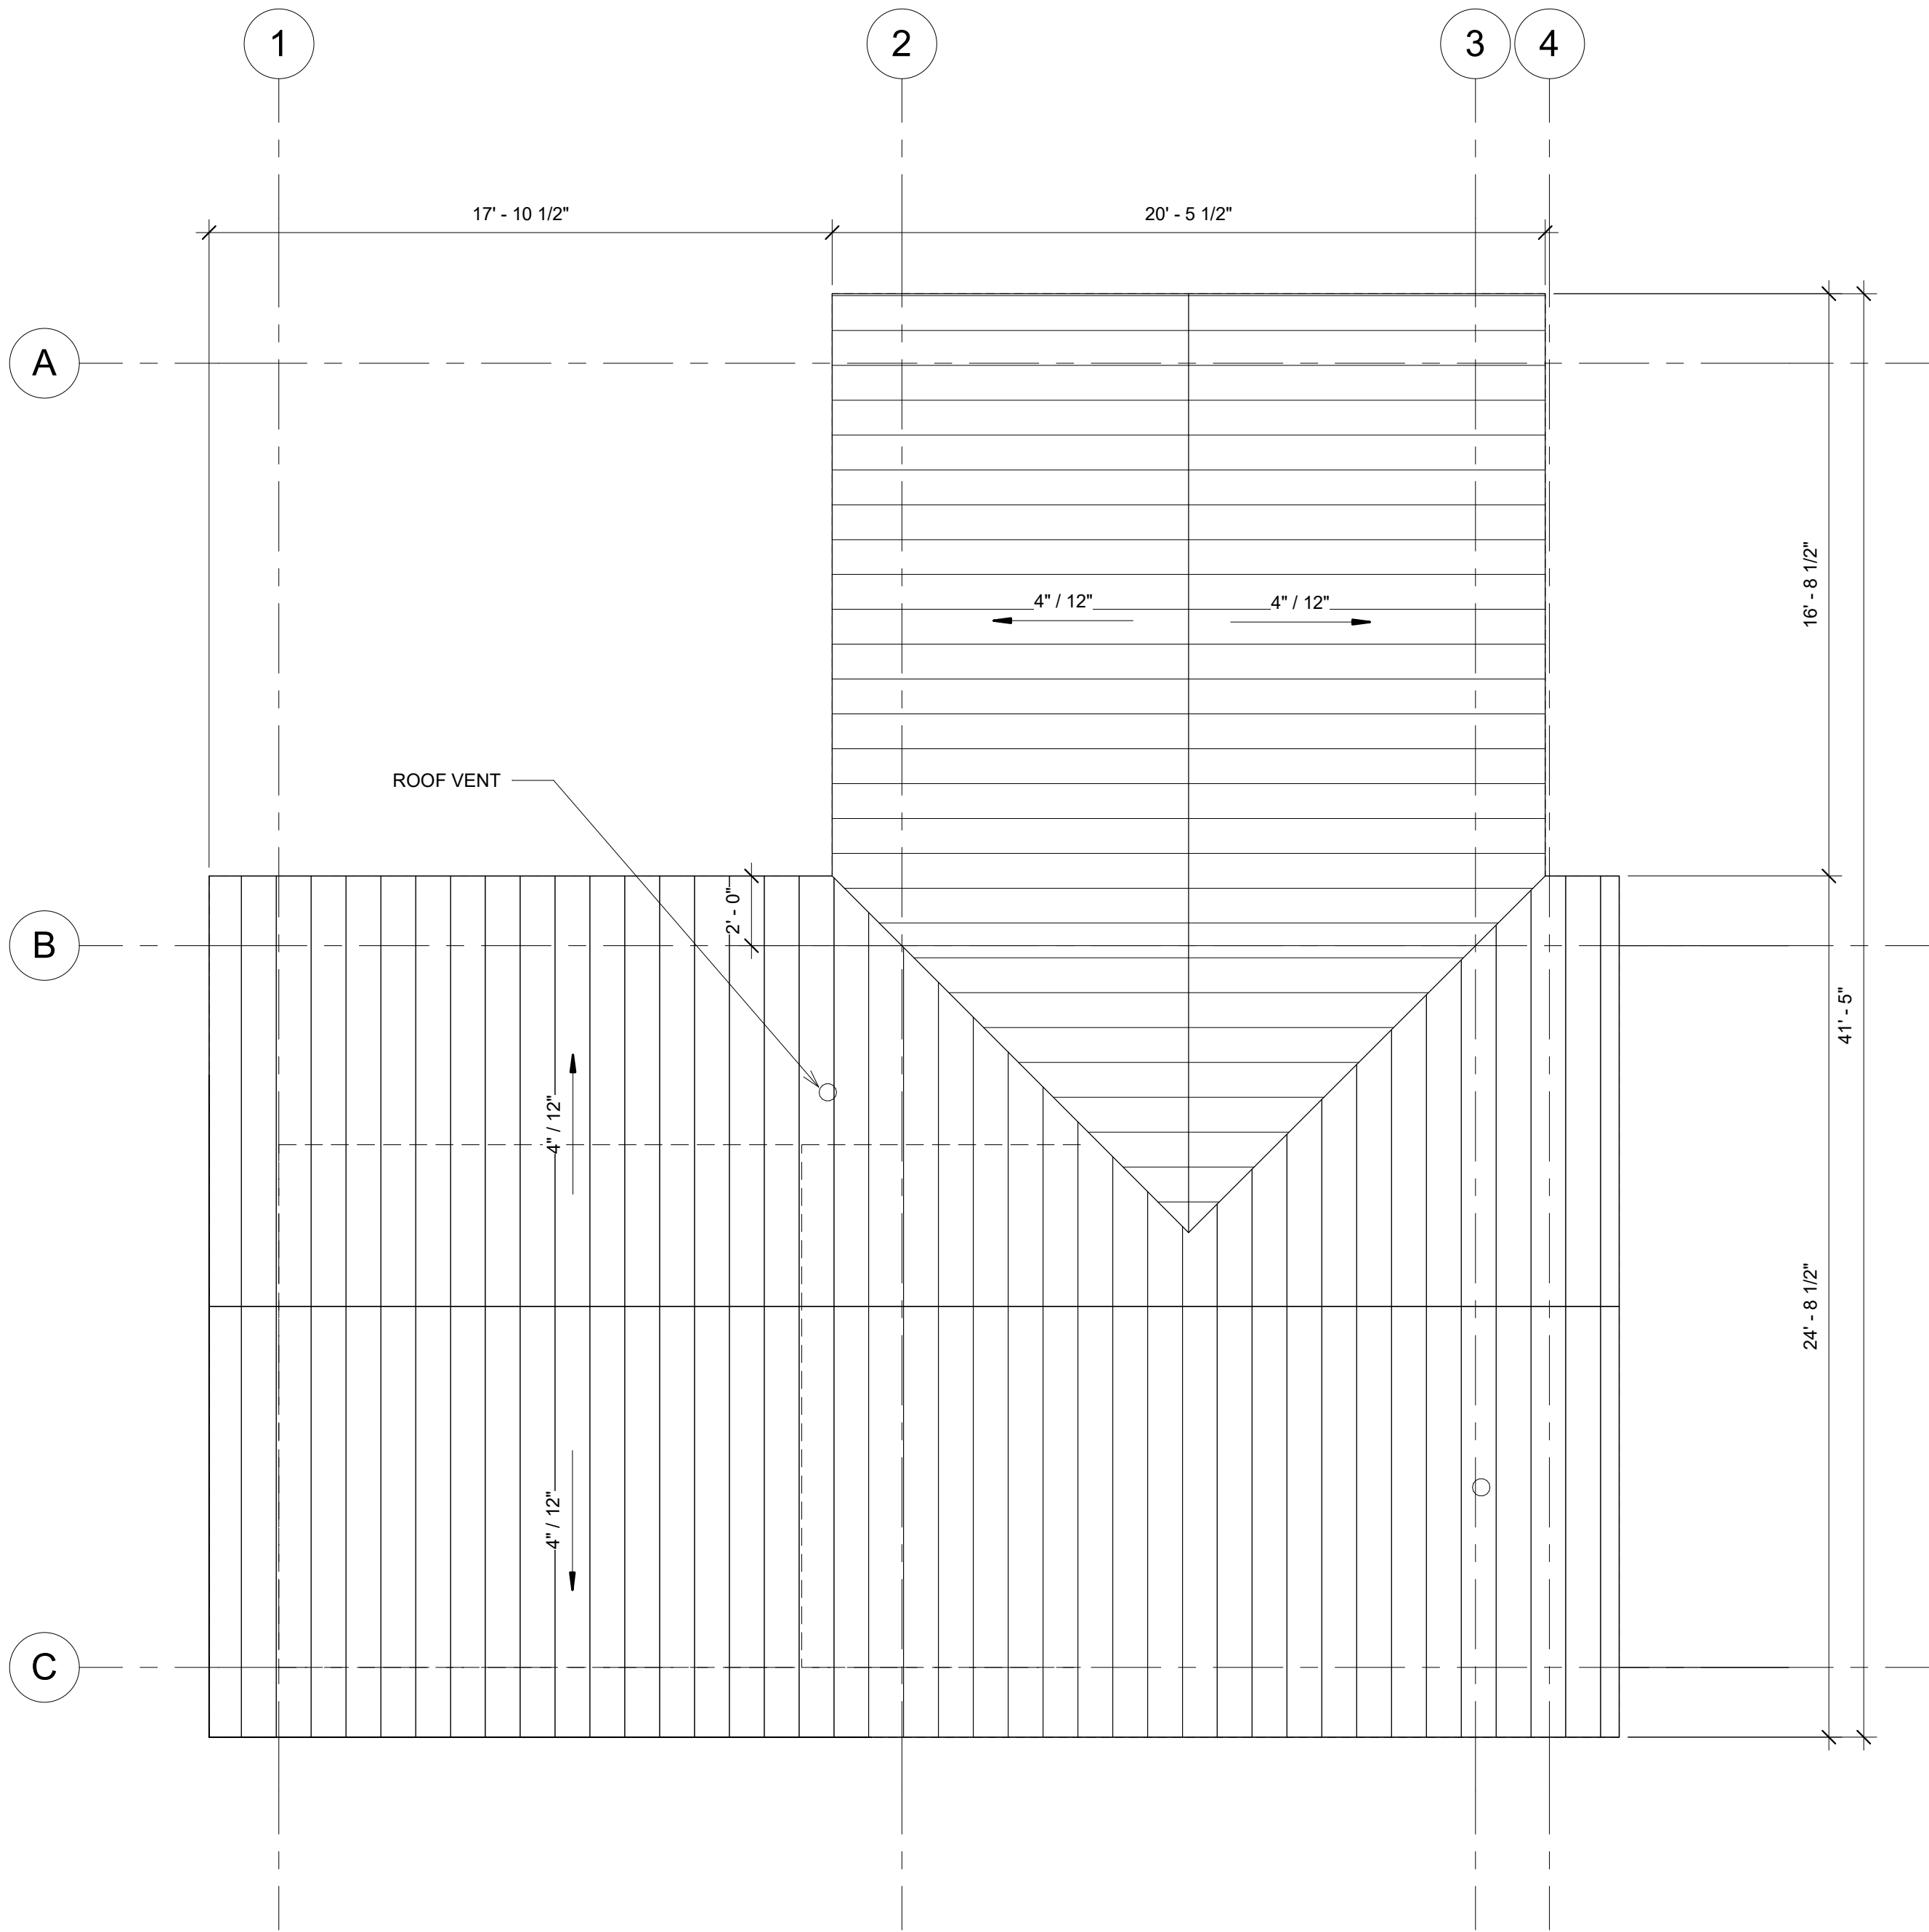

ROOF PLAN

SCALE
1/4" = 1'-0"


2

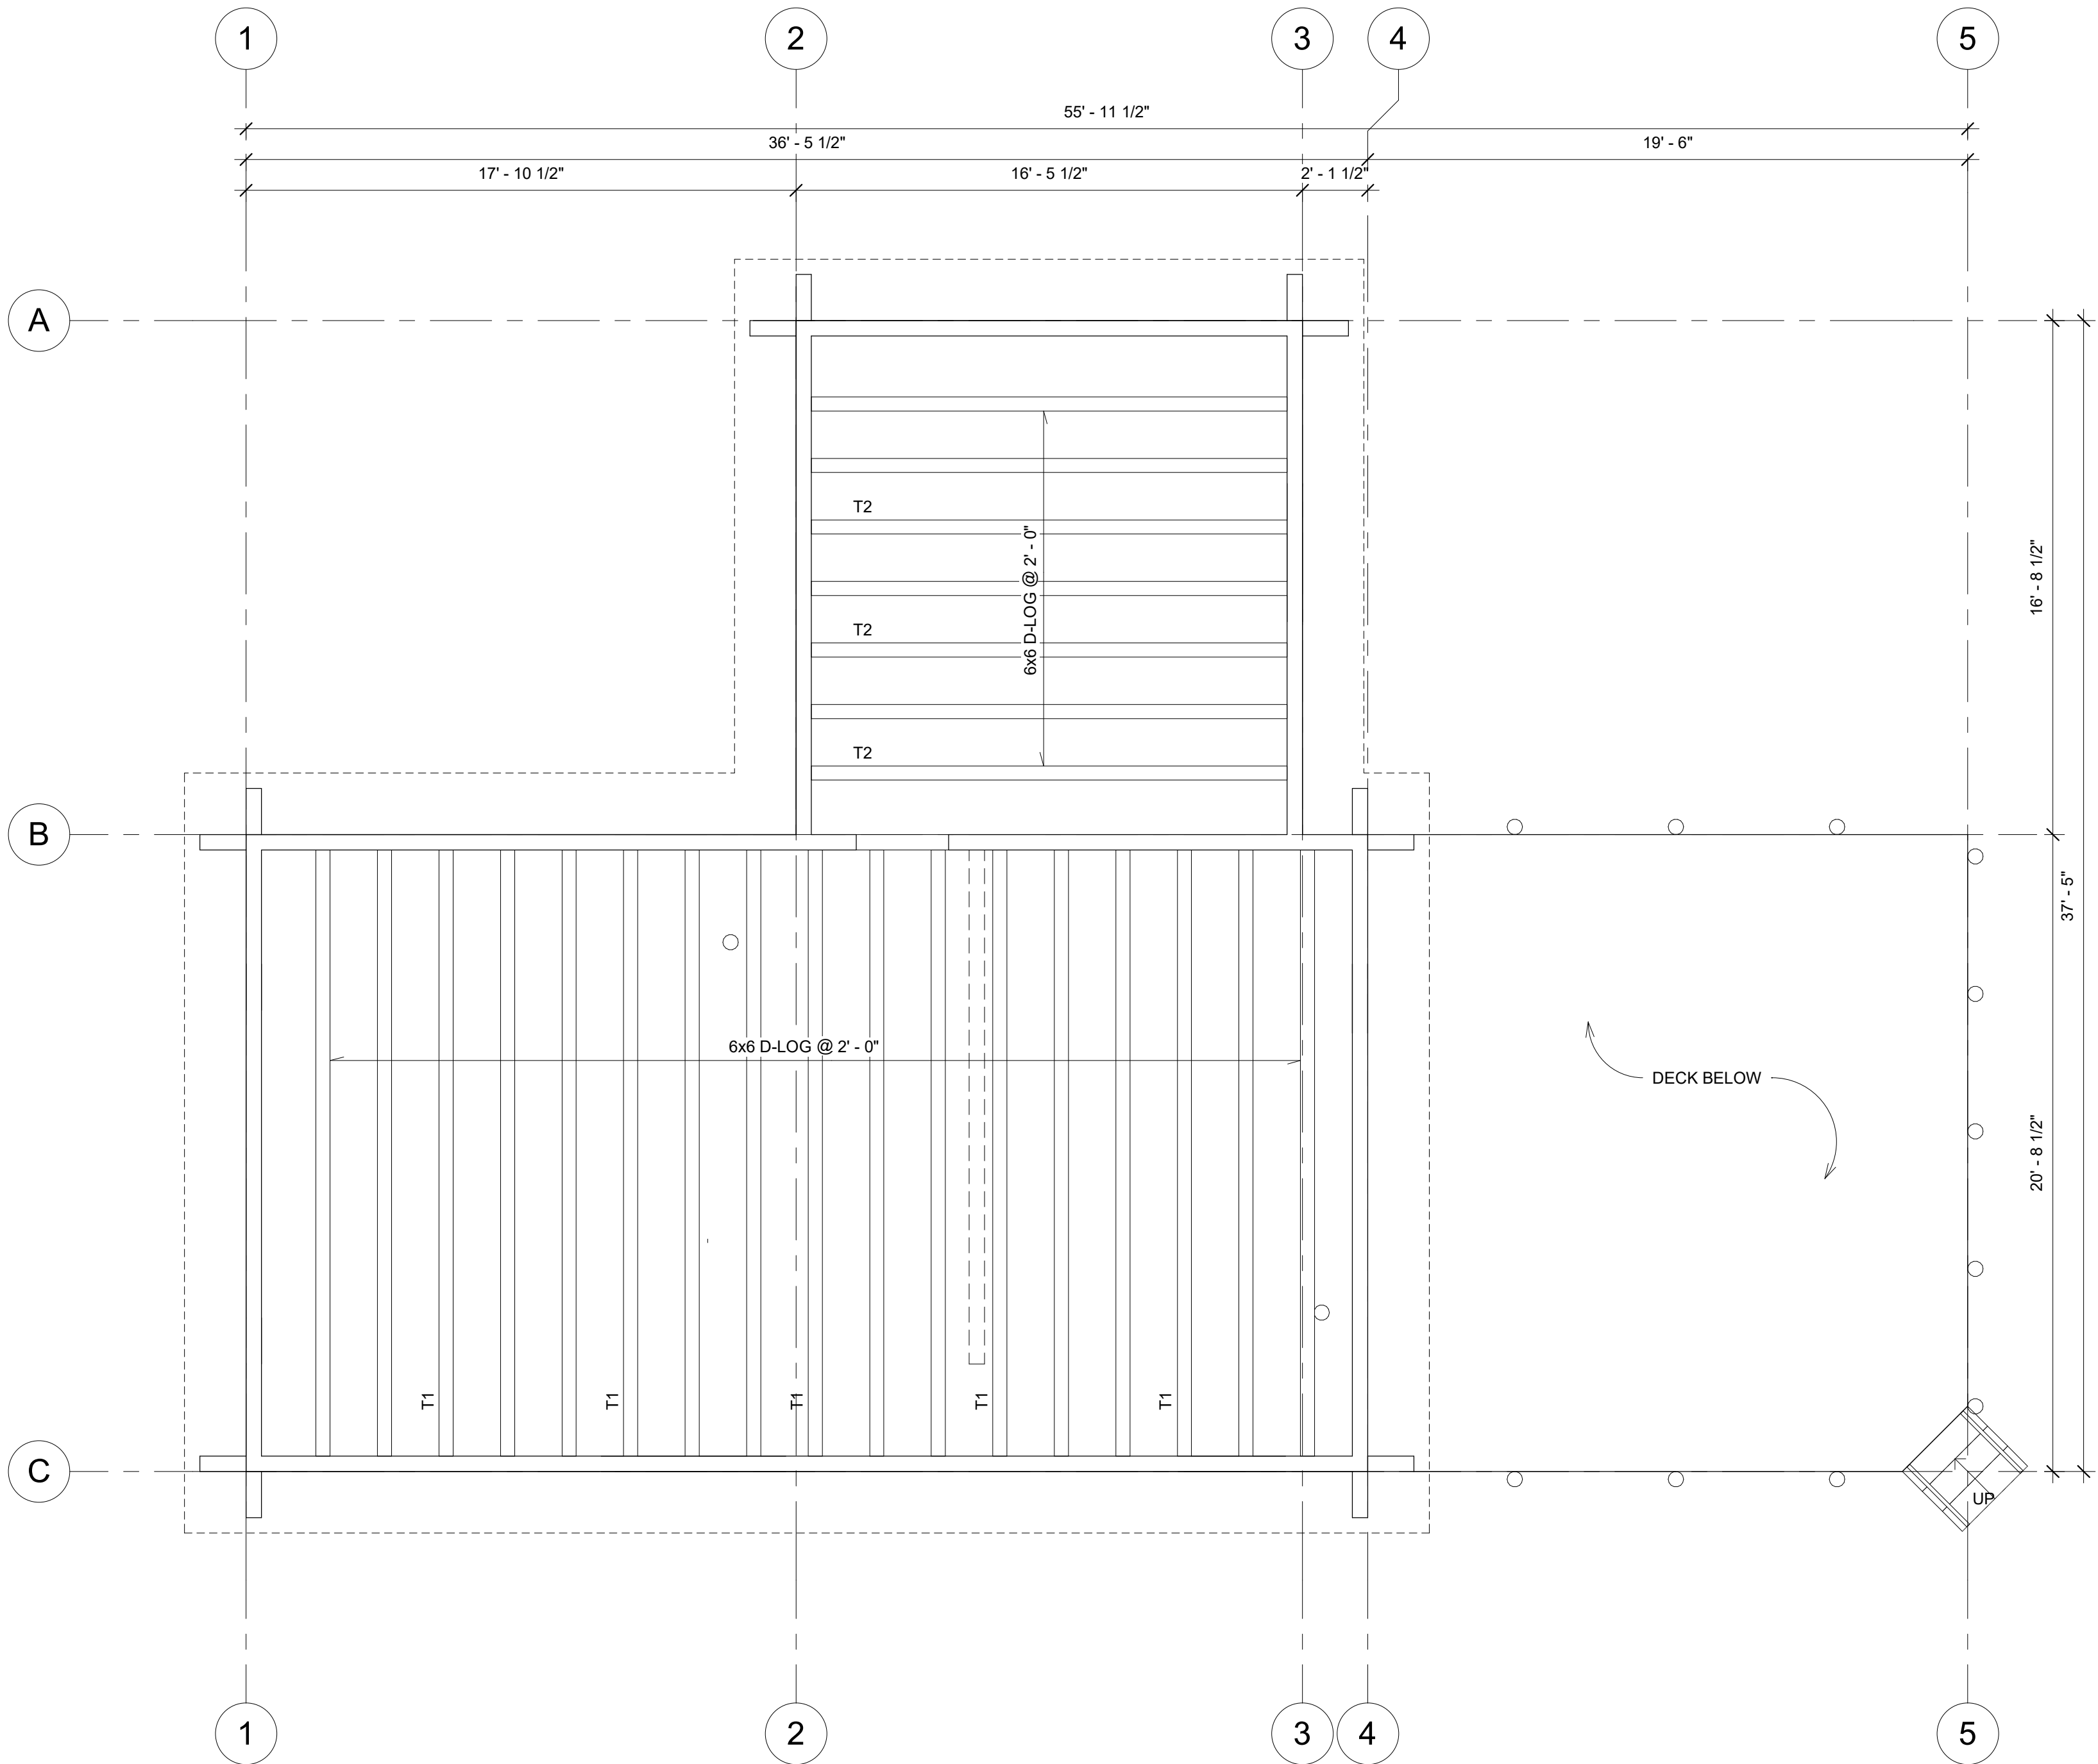

ROOF FRAMING PLAN

SCALE
1/4" = 1'-0"

1

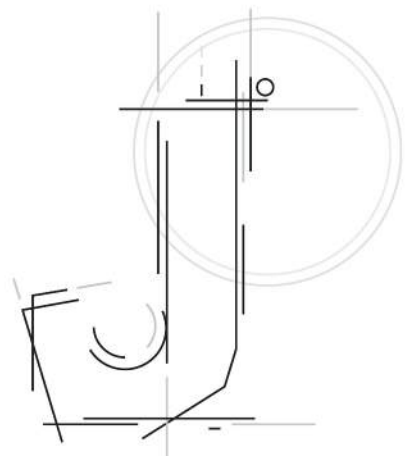

JIM JOSE, Architect

PO Box 202 · Crested Butte, Colorado 81224

303.888.6721 · jimjoseaia@gmail.com

CABINS

COOK'S CABIN - -

PERMIT DWGS


JJArch PROJECT #

-

ISSUE DATE

05/19/2023

A1.3

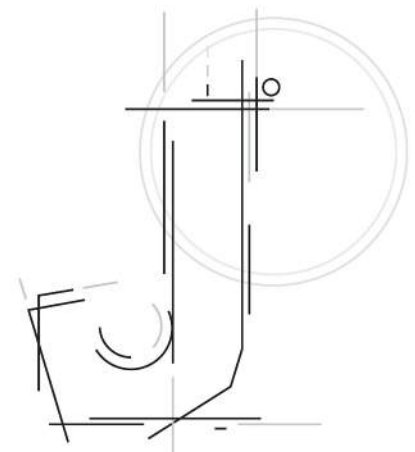

JIM JOSE, Architect

PO Box 202 · Crested Butte, Colorado 81224
303.888.6721 · jimjoseaia@gmail.com



SIDE ELEVATION 2

N.T.S.	3
--------	---



BACK ELEVATION

N.T.S.	4
--------	---



SIDE ELEVATION

N.T.S.	2
--------	---



FRONT ELEVATION

N.T.S.	1
--------	---

CABINS

COOK'S CABIN - -

PERMIT DWGS

JJArch PROJECT #

-

ISSUE DATE
05/19/2023

A1.4