

JIM JOSE, Architect

PO Box 202 · Crested Butte, Colorado 81224
303.888.6721 · jimjoseata@gmail.com

CABINS
GUIDE CABIN - -

PERMIT DWGS


JJArch PROJECT #

-


ISSUE DATE

05/19/2023


A1.01

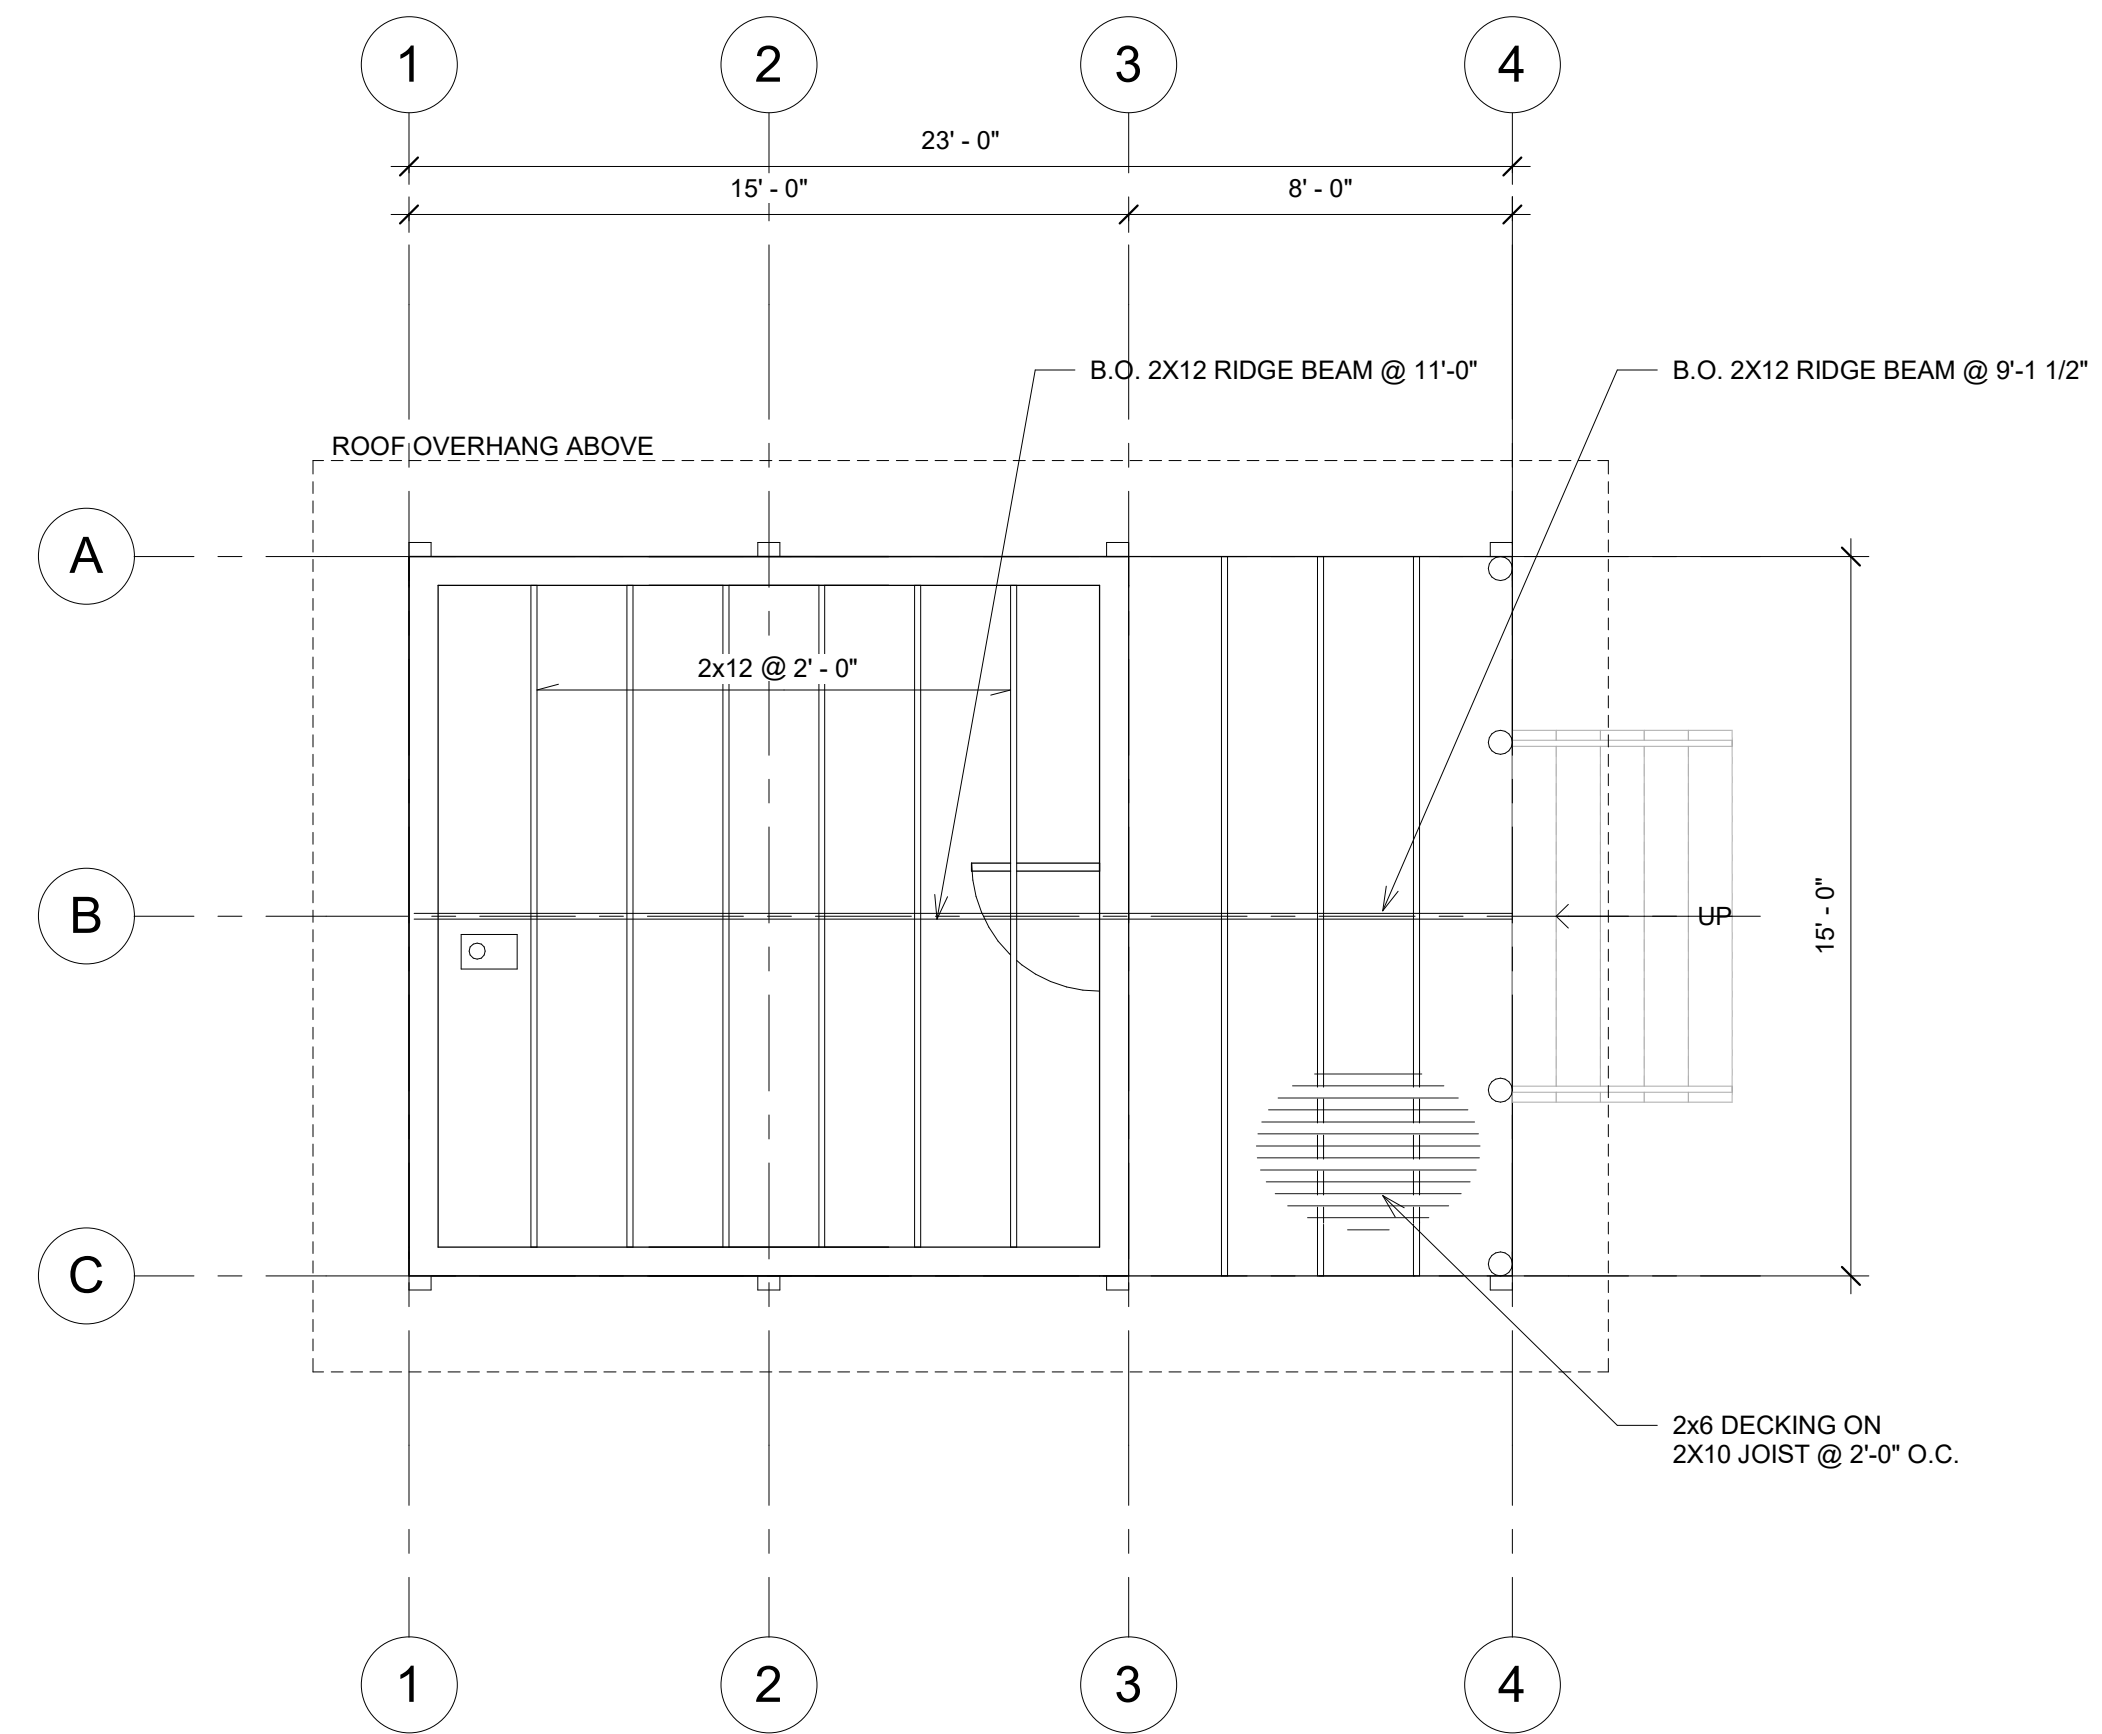

FRAMING PLAN SCALE 1/4" = 1'-0" 2

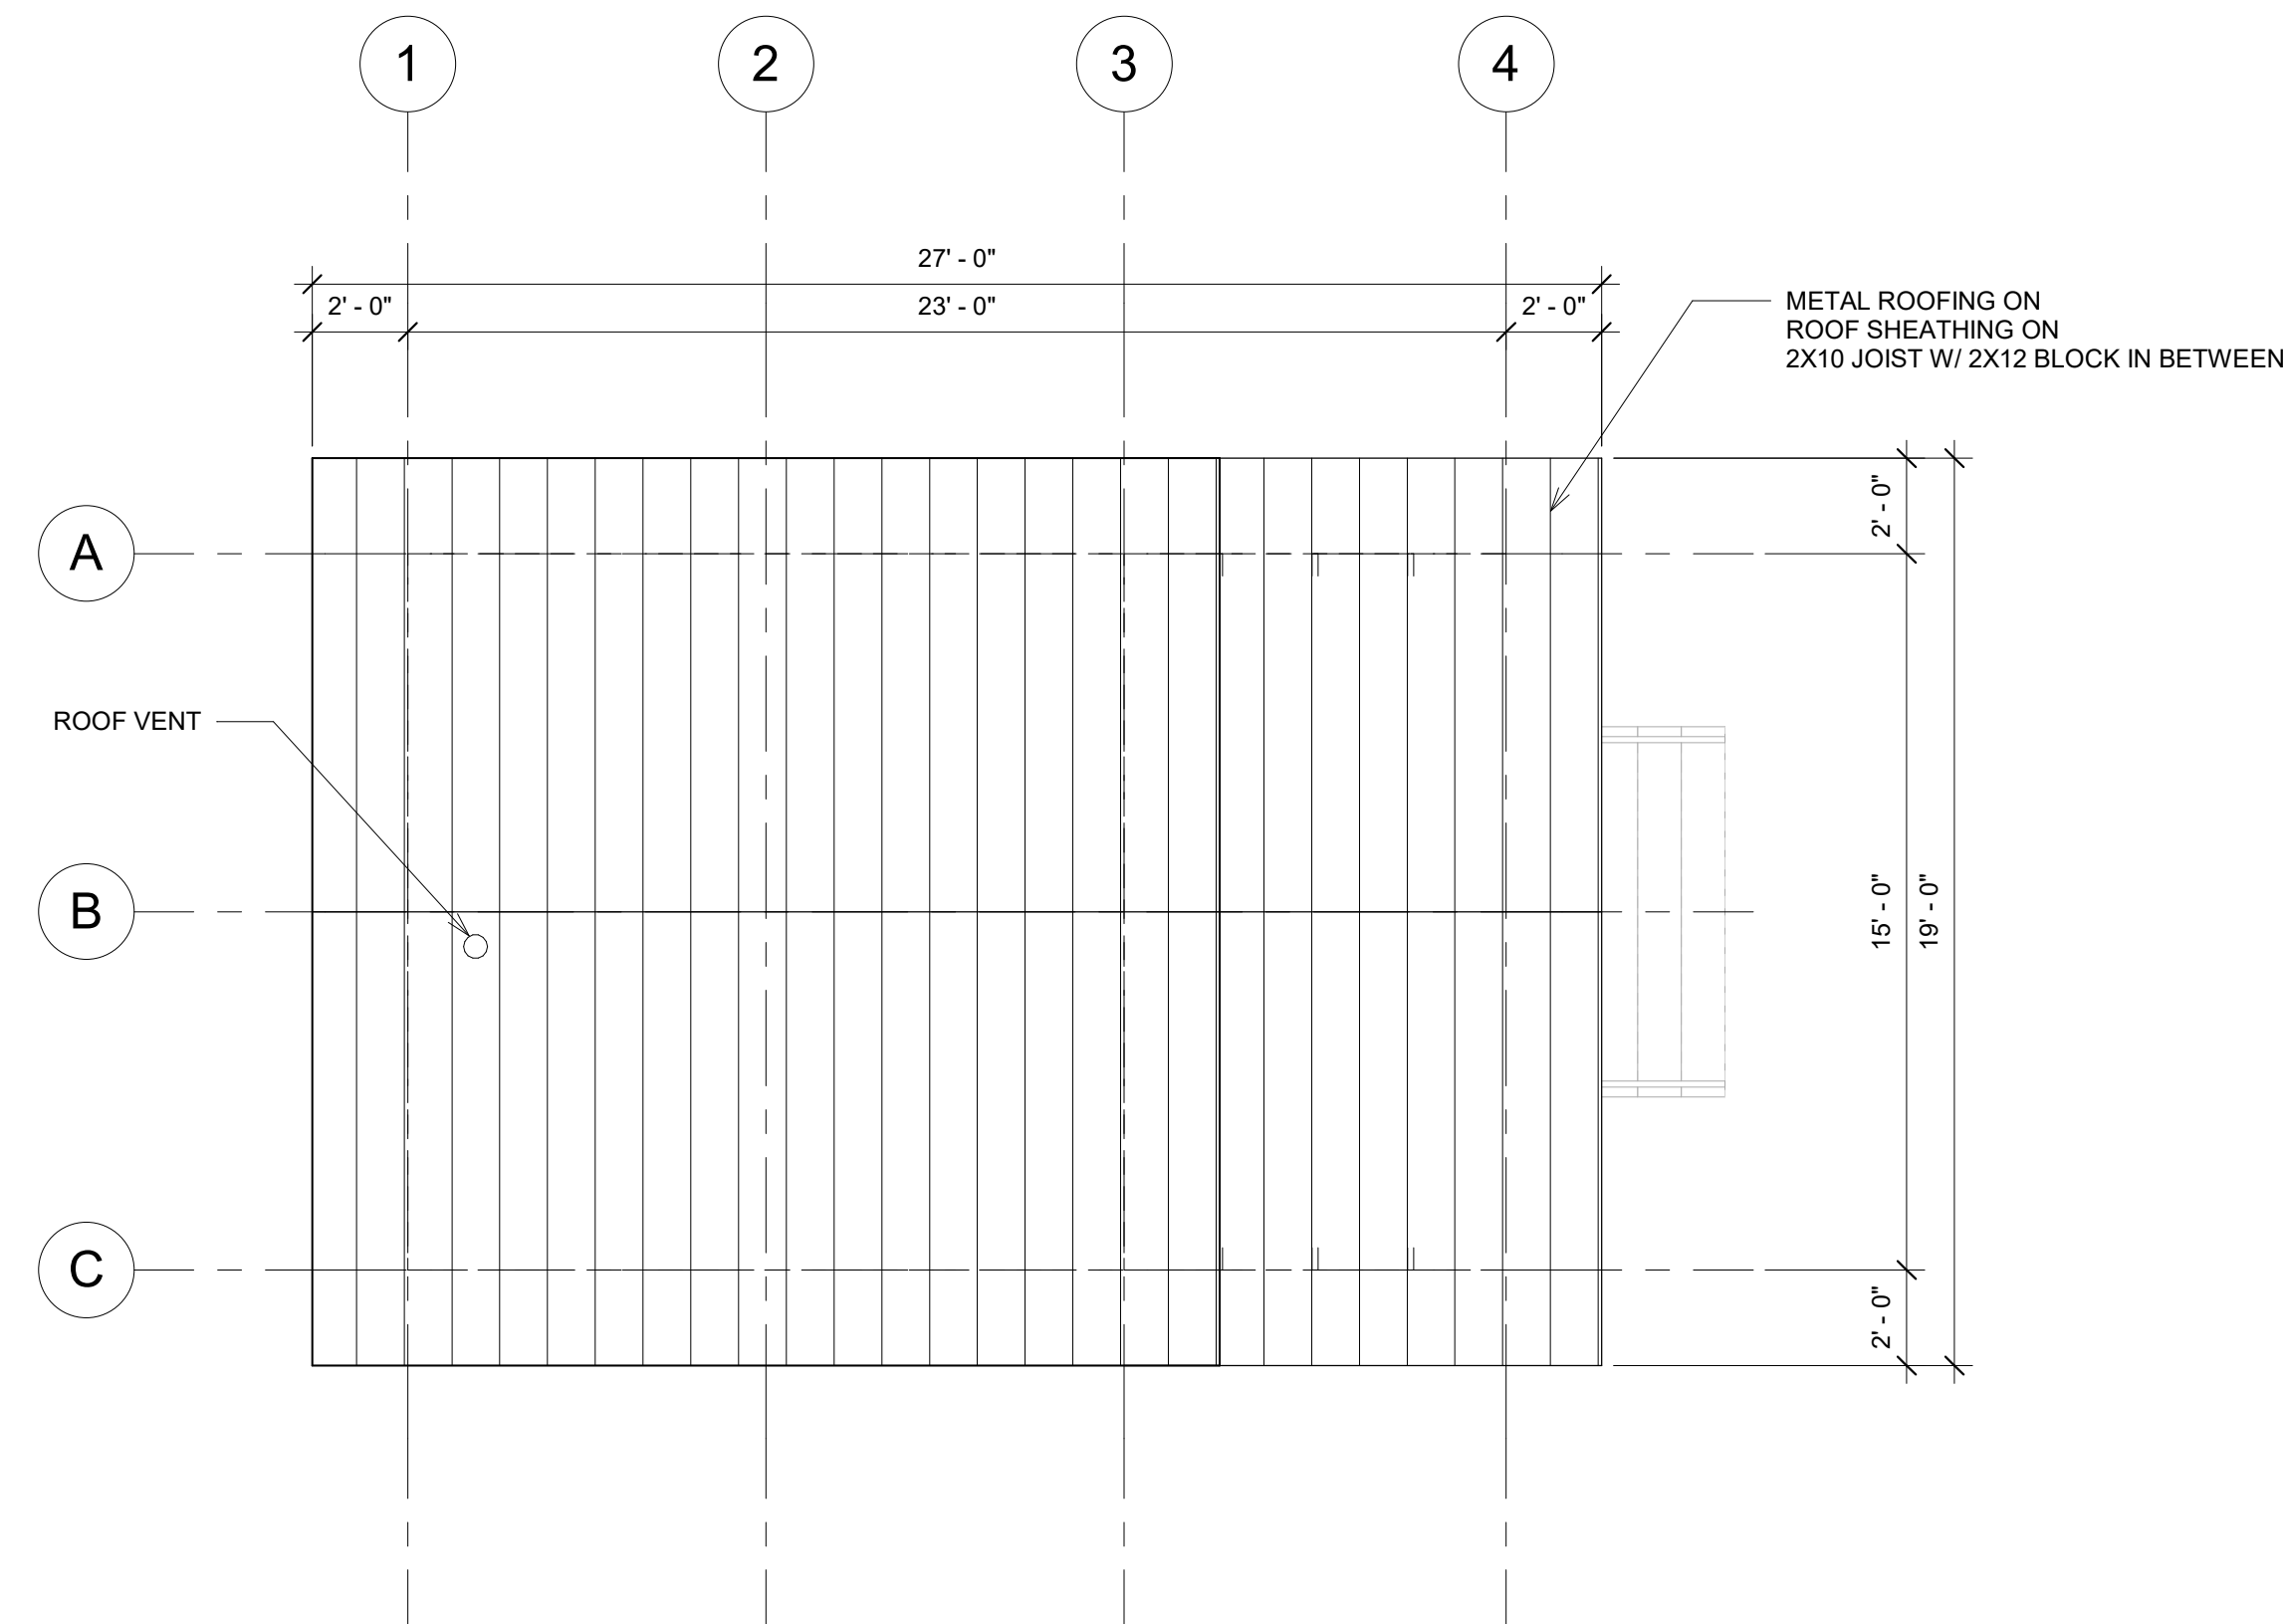

ROOF PLAN SCALE 1/4" = 1'-0" 3

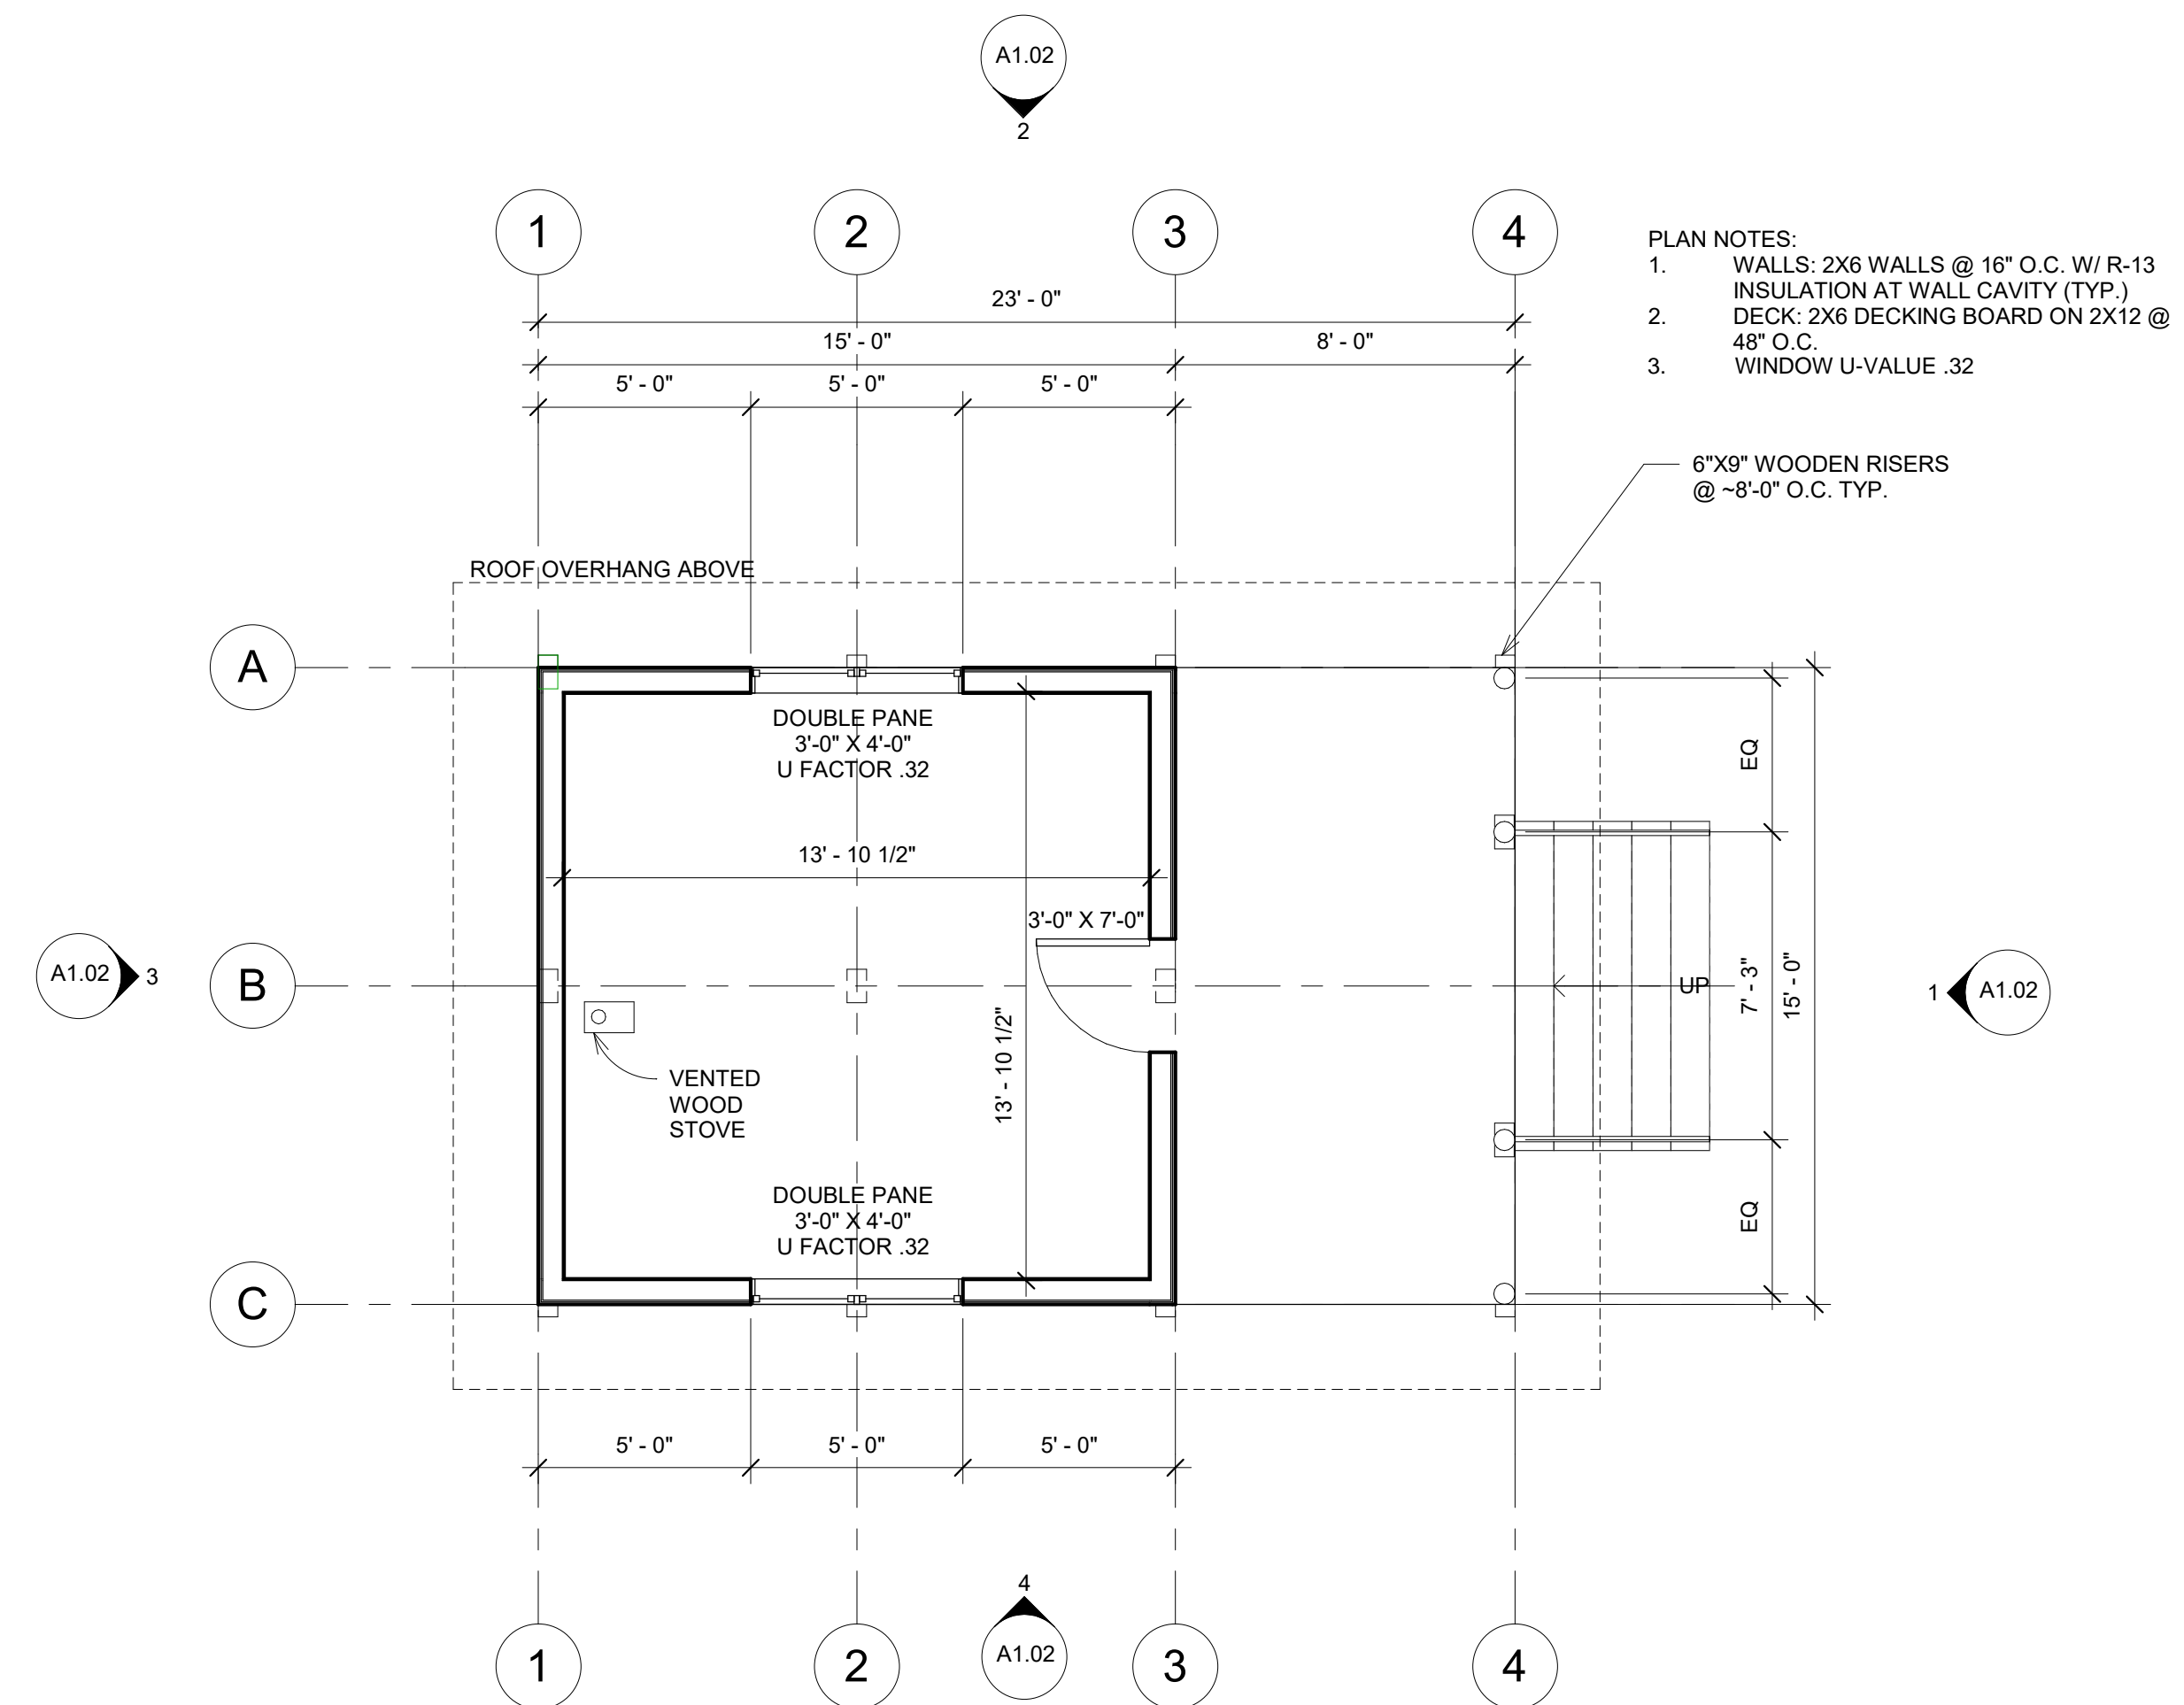

FLOOR PLAN SCALE 1/4" = 1'-0" 1



SIDE ELEVATION 2

N.T.S.

 4



BACK ELEVATION

N.T.S.

 3



SIDE ELEVATION

N.T.S.


 2



FRONT ELEVATION

N.T.S.

 1

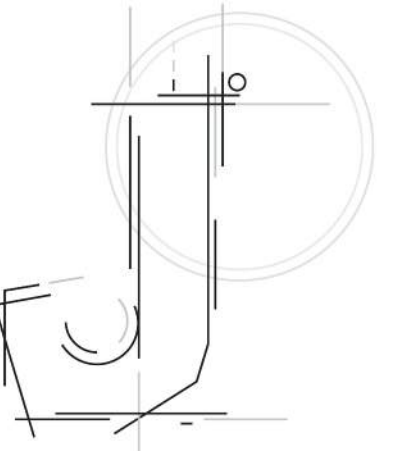

JIM JOSE, Architect

PO Box 202 · Crested Butte, Colorado 81224
303.888.6721 · jimjoseata@gmail.com

CABINS
GUIDE CABIN - -

PERMIT DWGS

JJArch PROJECT #

-

ISSUE DATE

05/19/2023

A1.02