



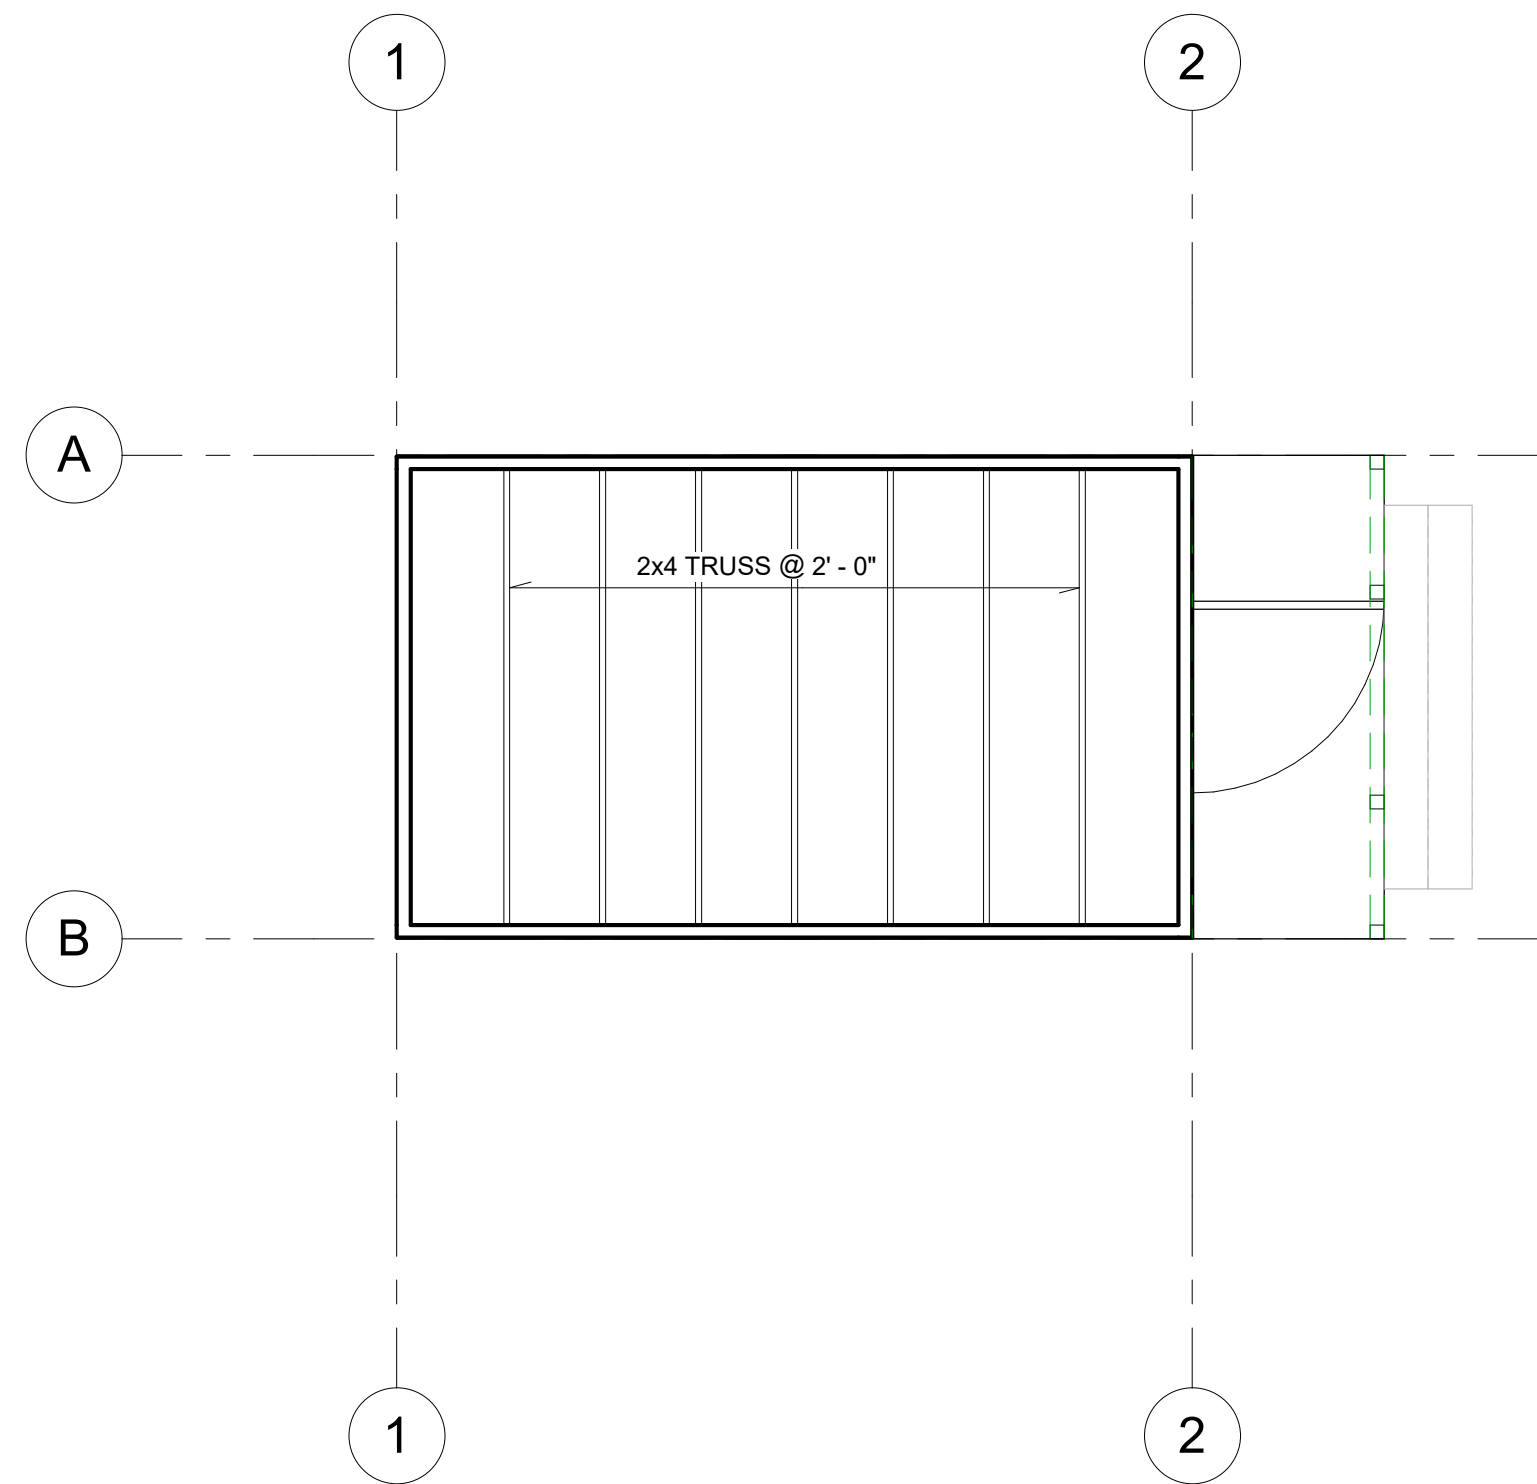


ROOF FRAMING PLAN

| SCALE        | 3 |
|--------------|---|
| 1/4" = 1'-0" |   |

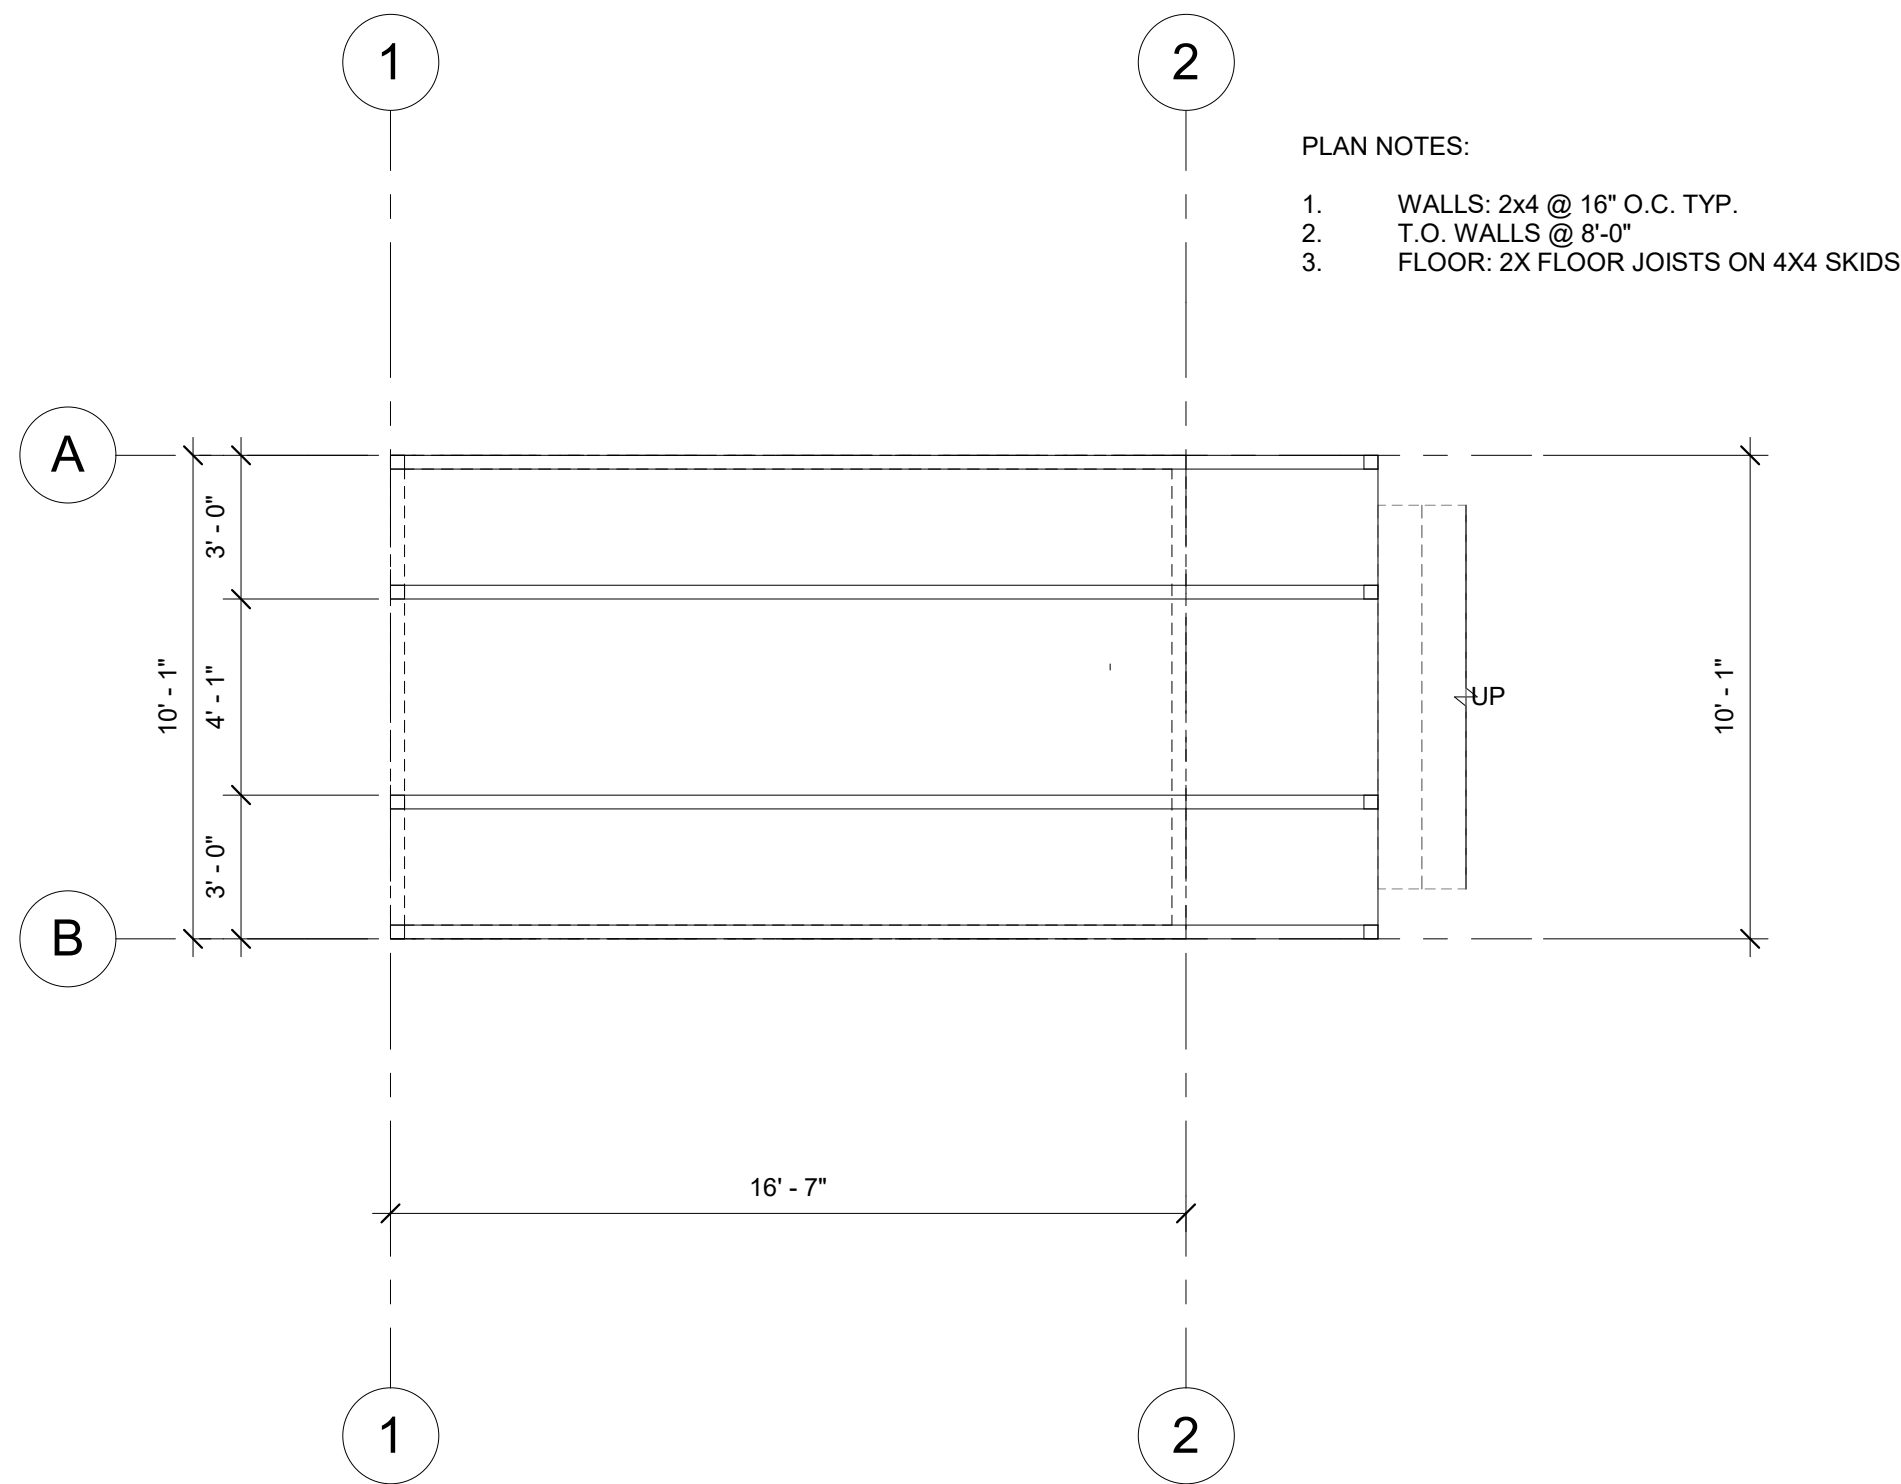


FLOOR FRAMING PLAN

| SCALE        | 4 |
|--------------|---|
| 1/4" = 1'-0" |   |

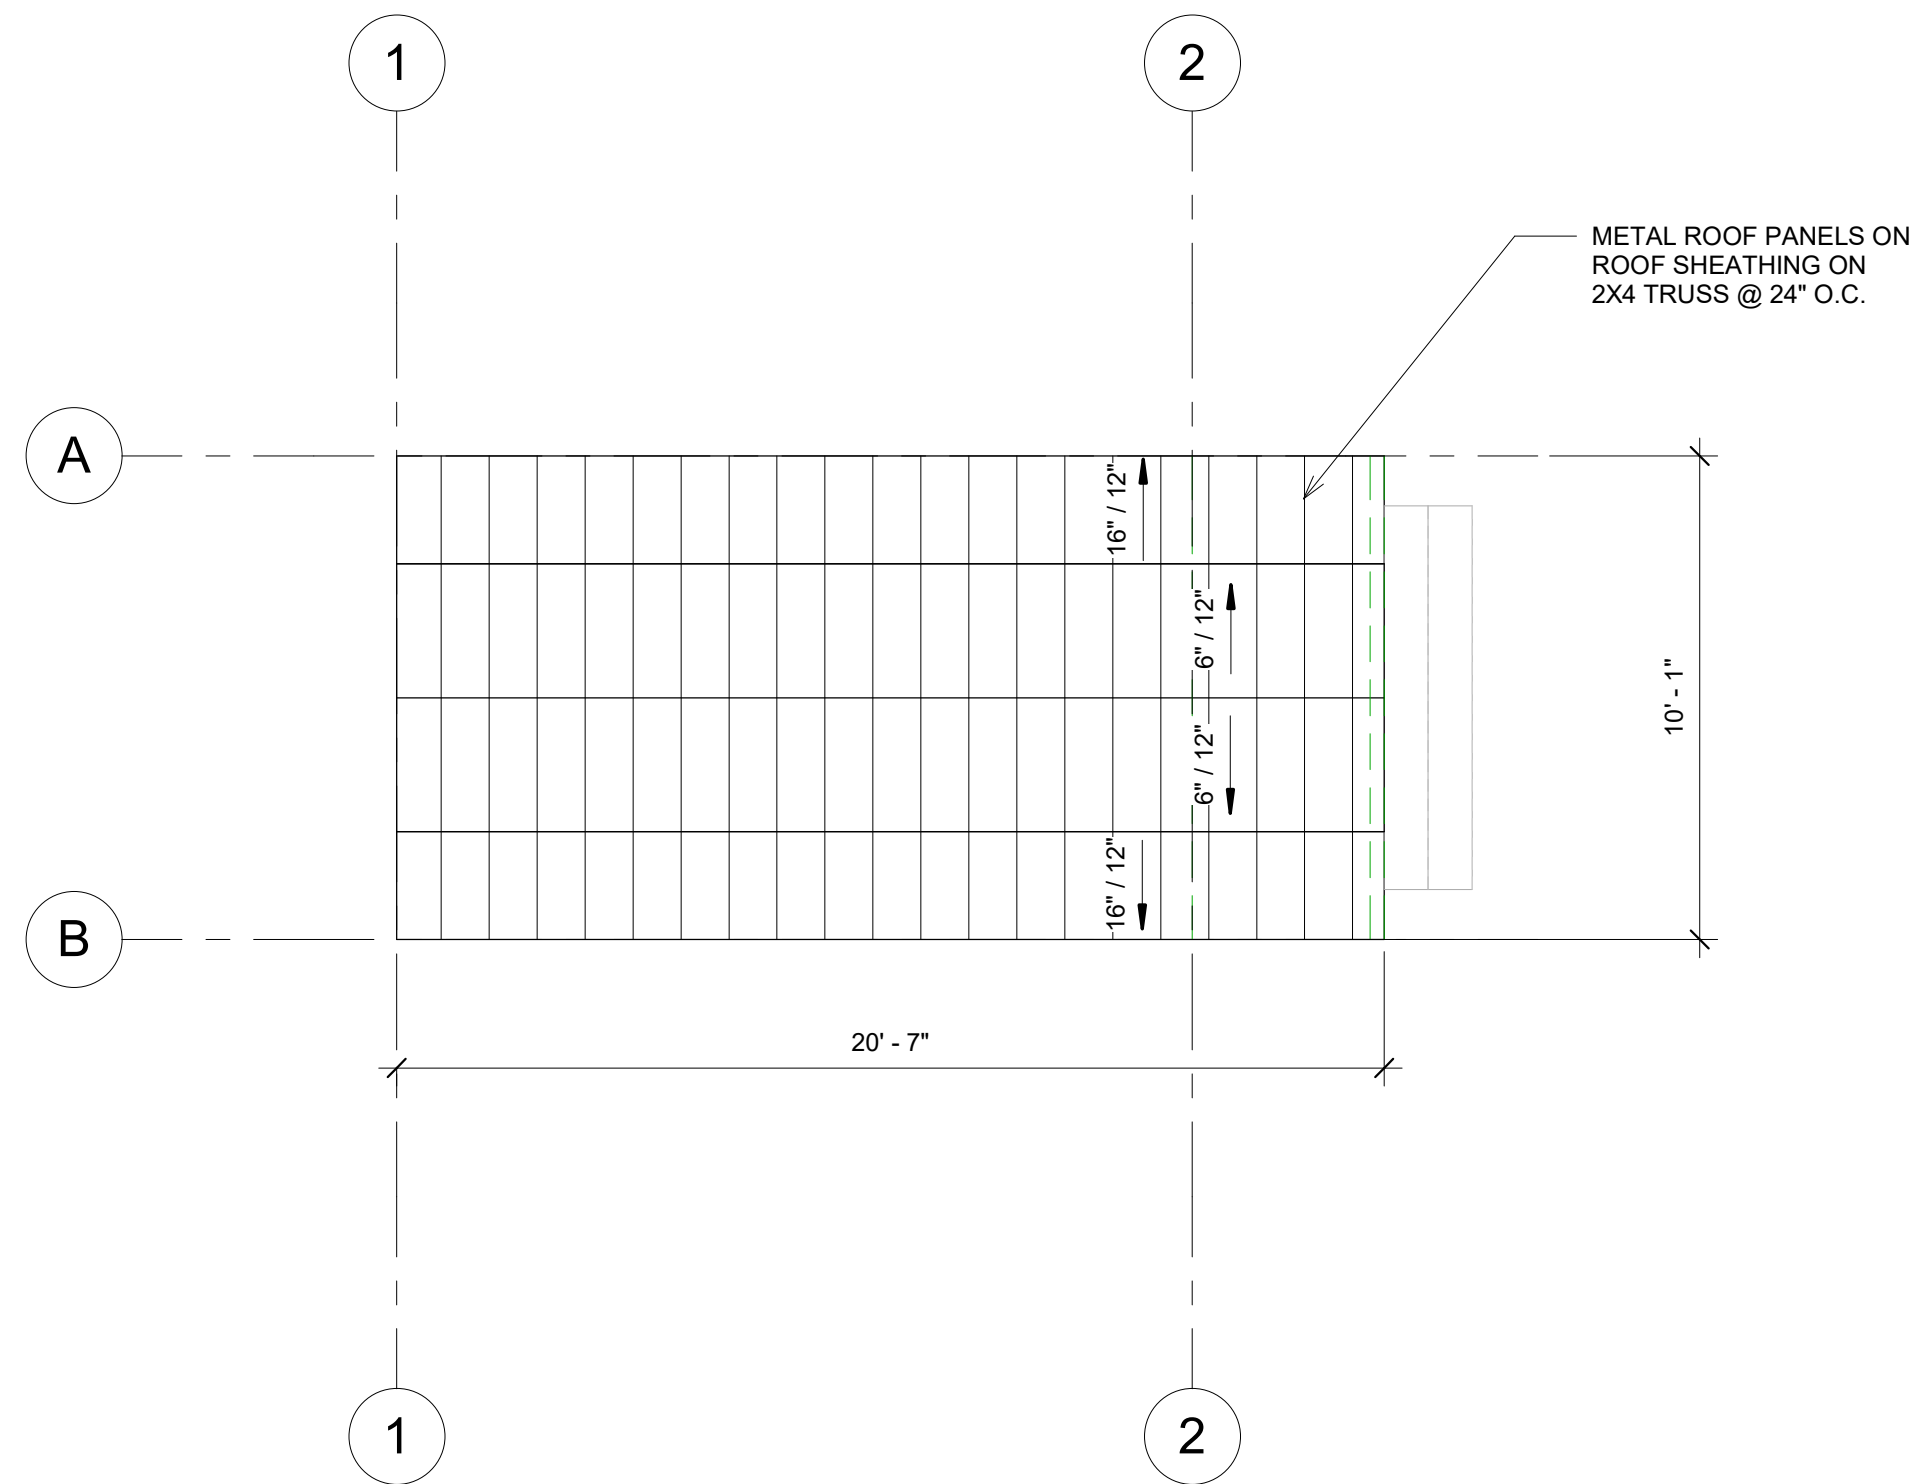


ROOF PLAN

| SCALE        | 2 |
|--------------|---|
| 1/4" = 1'-0" |   |

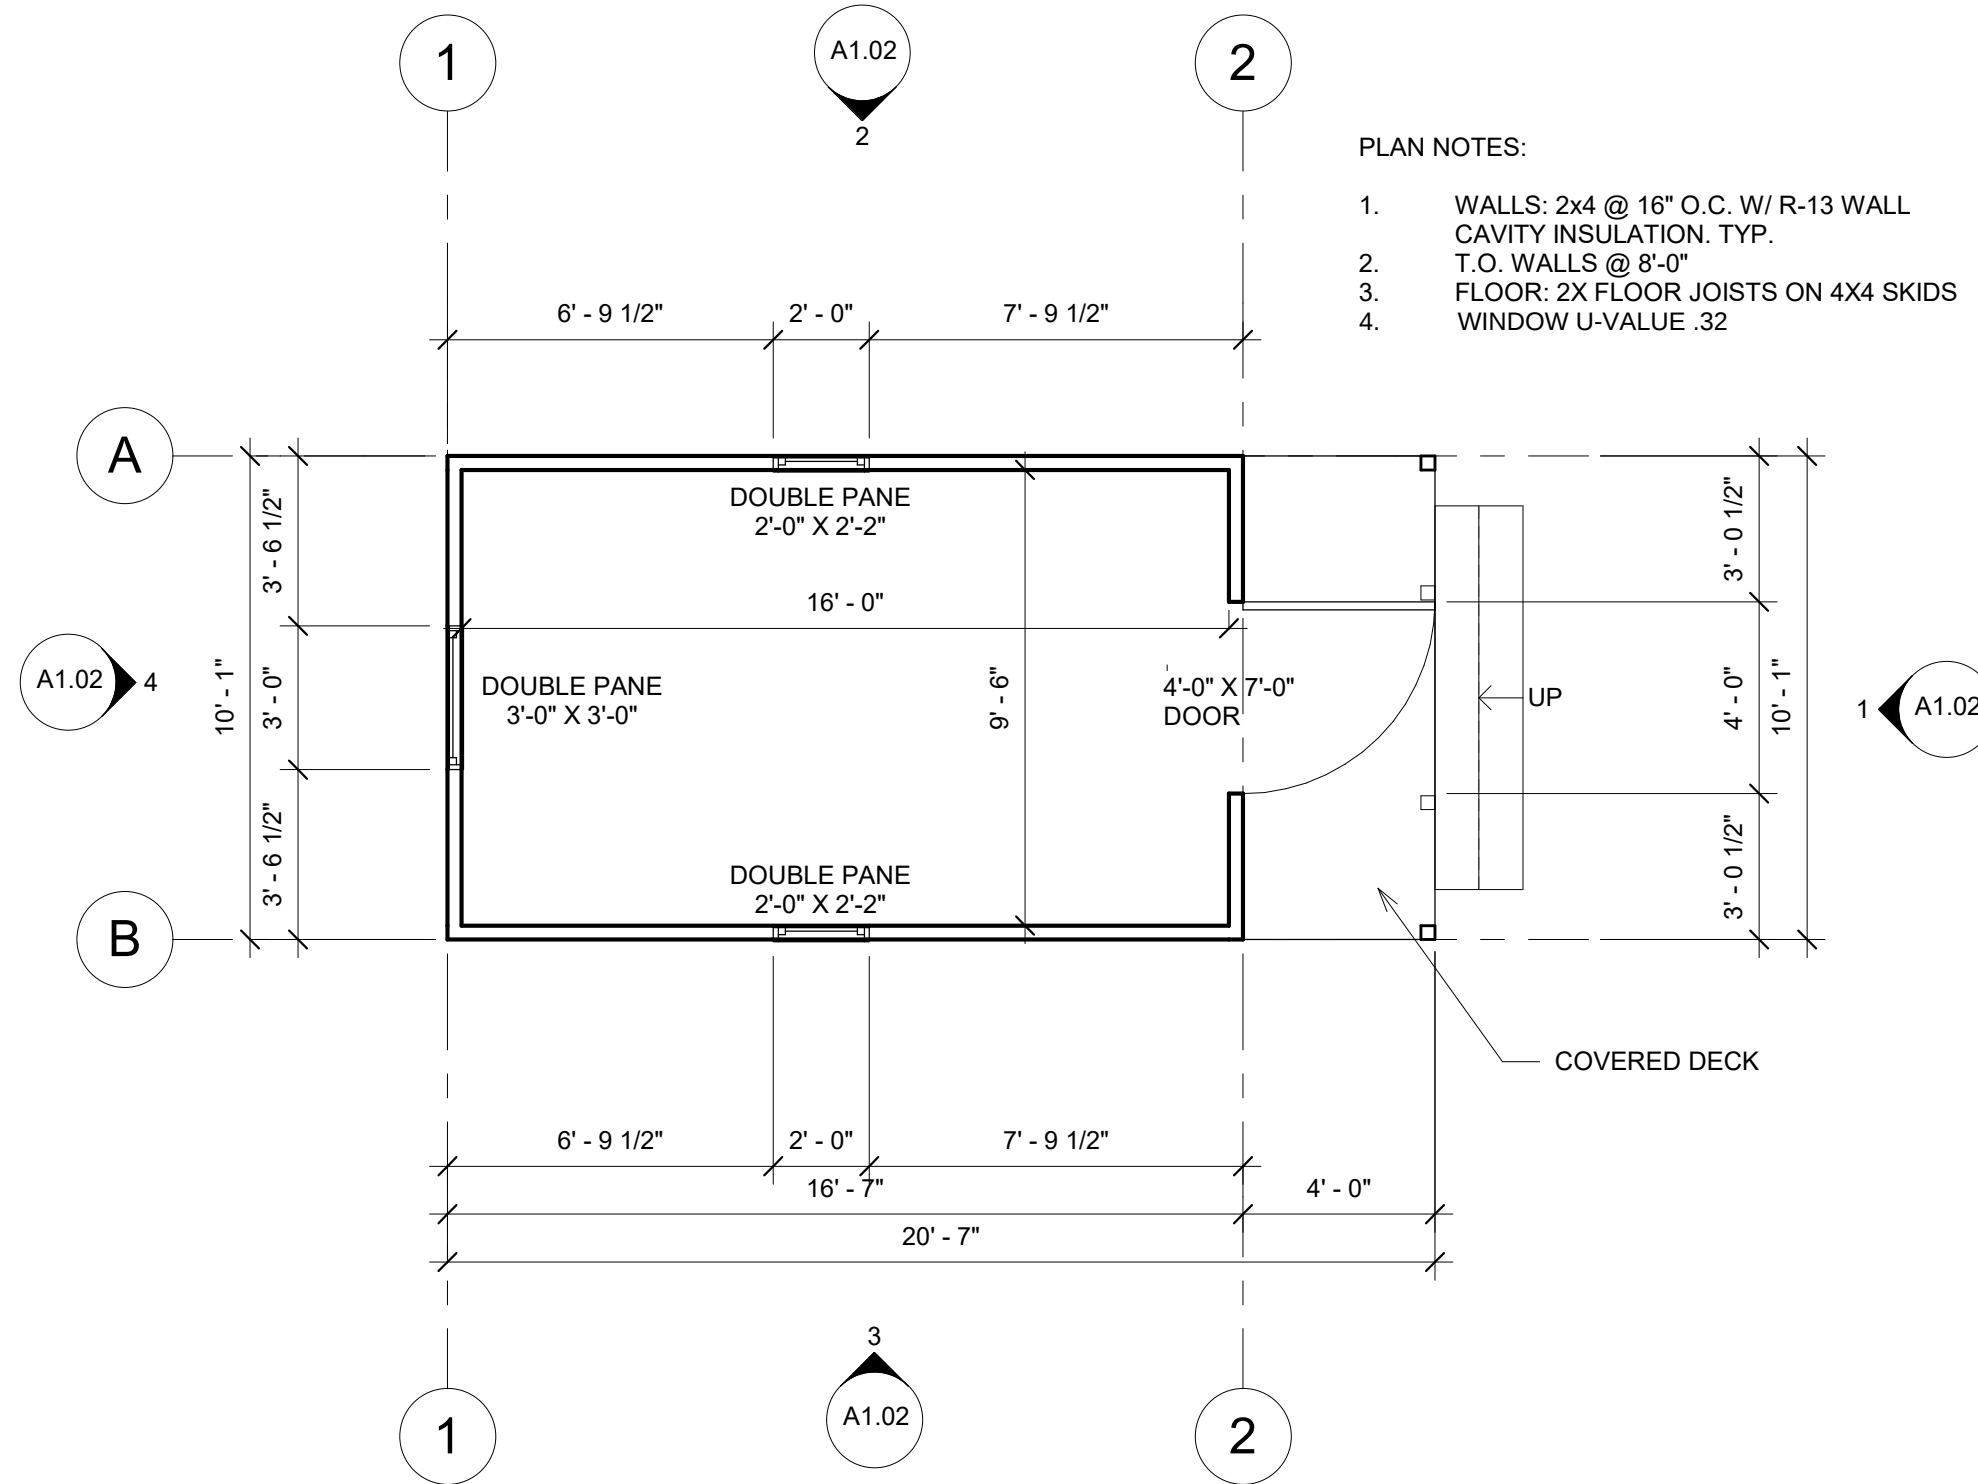

FLOOR PLAN

| SCALE        | 1 |
|--------------|---|
| 1/4" = 1'-0" |   |

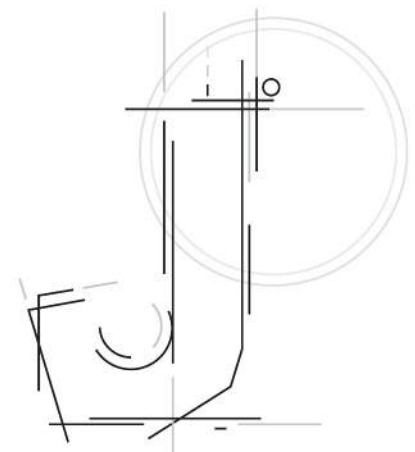

JIM JOSE, Architect

PO Box 202 · Crested Butte, Colorado 81224

303.888.6721 · jimjoseaia@gmail.com

CABINS

STAFF CABIN - -

PERMIT DWGS


JJArch PROJECT #

-

ISSUE DATE

05/19/2023

A1.01

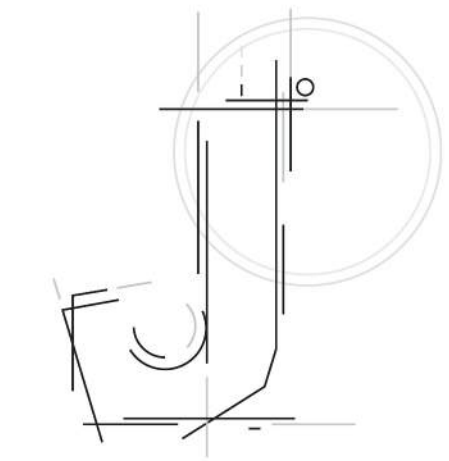

JIM JOSE, Architect

PO Box 202 · Crested Butte, Colorado 81224  
303.888.6721 · jimjoseaia@gmail.com



SIDE ELEVATION 2

|        |   |
|--------|---|
| N.T.S. | 3 |
|--------|---|



BACK ELEVATION

|        |   |
|--------|---|
| N.T.S. | 4 |
|--------|---|



SIDE ELEVATION

|        |   |
|--------|---|
| N.T.S. | 2 |
|--------|---|



FRONT ELEVATION

|        |   |
|--------|---|
| N.T.S. | 1 |
|--------|---|

CABINS  
STAFF CABIN - -  
PERMIT DWGS

JJArch PROJECT #

-

ISSUE DATE

05/19/2023