



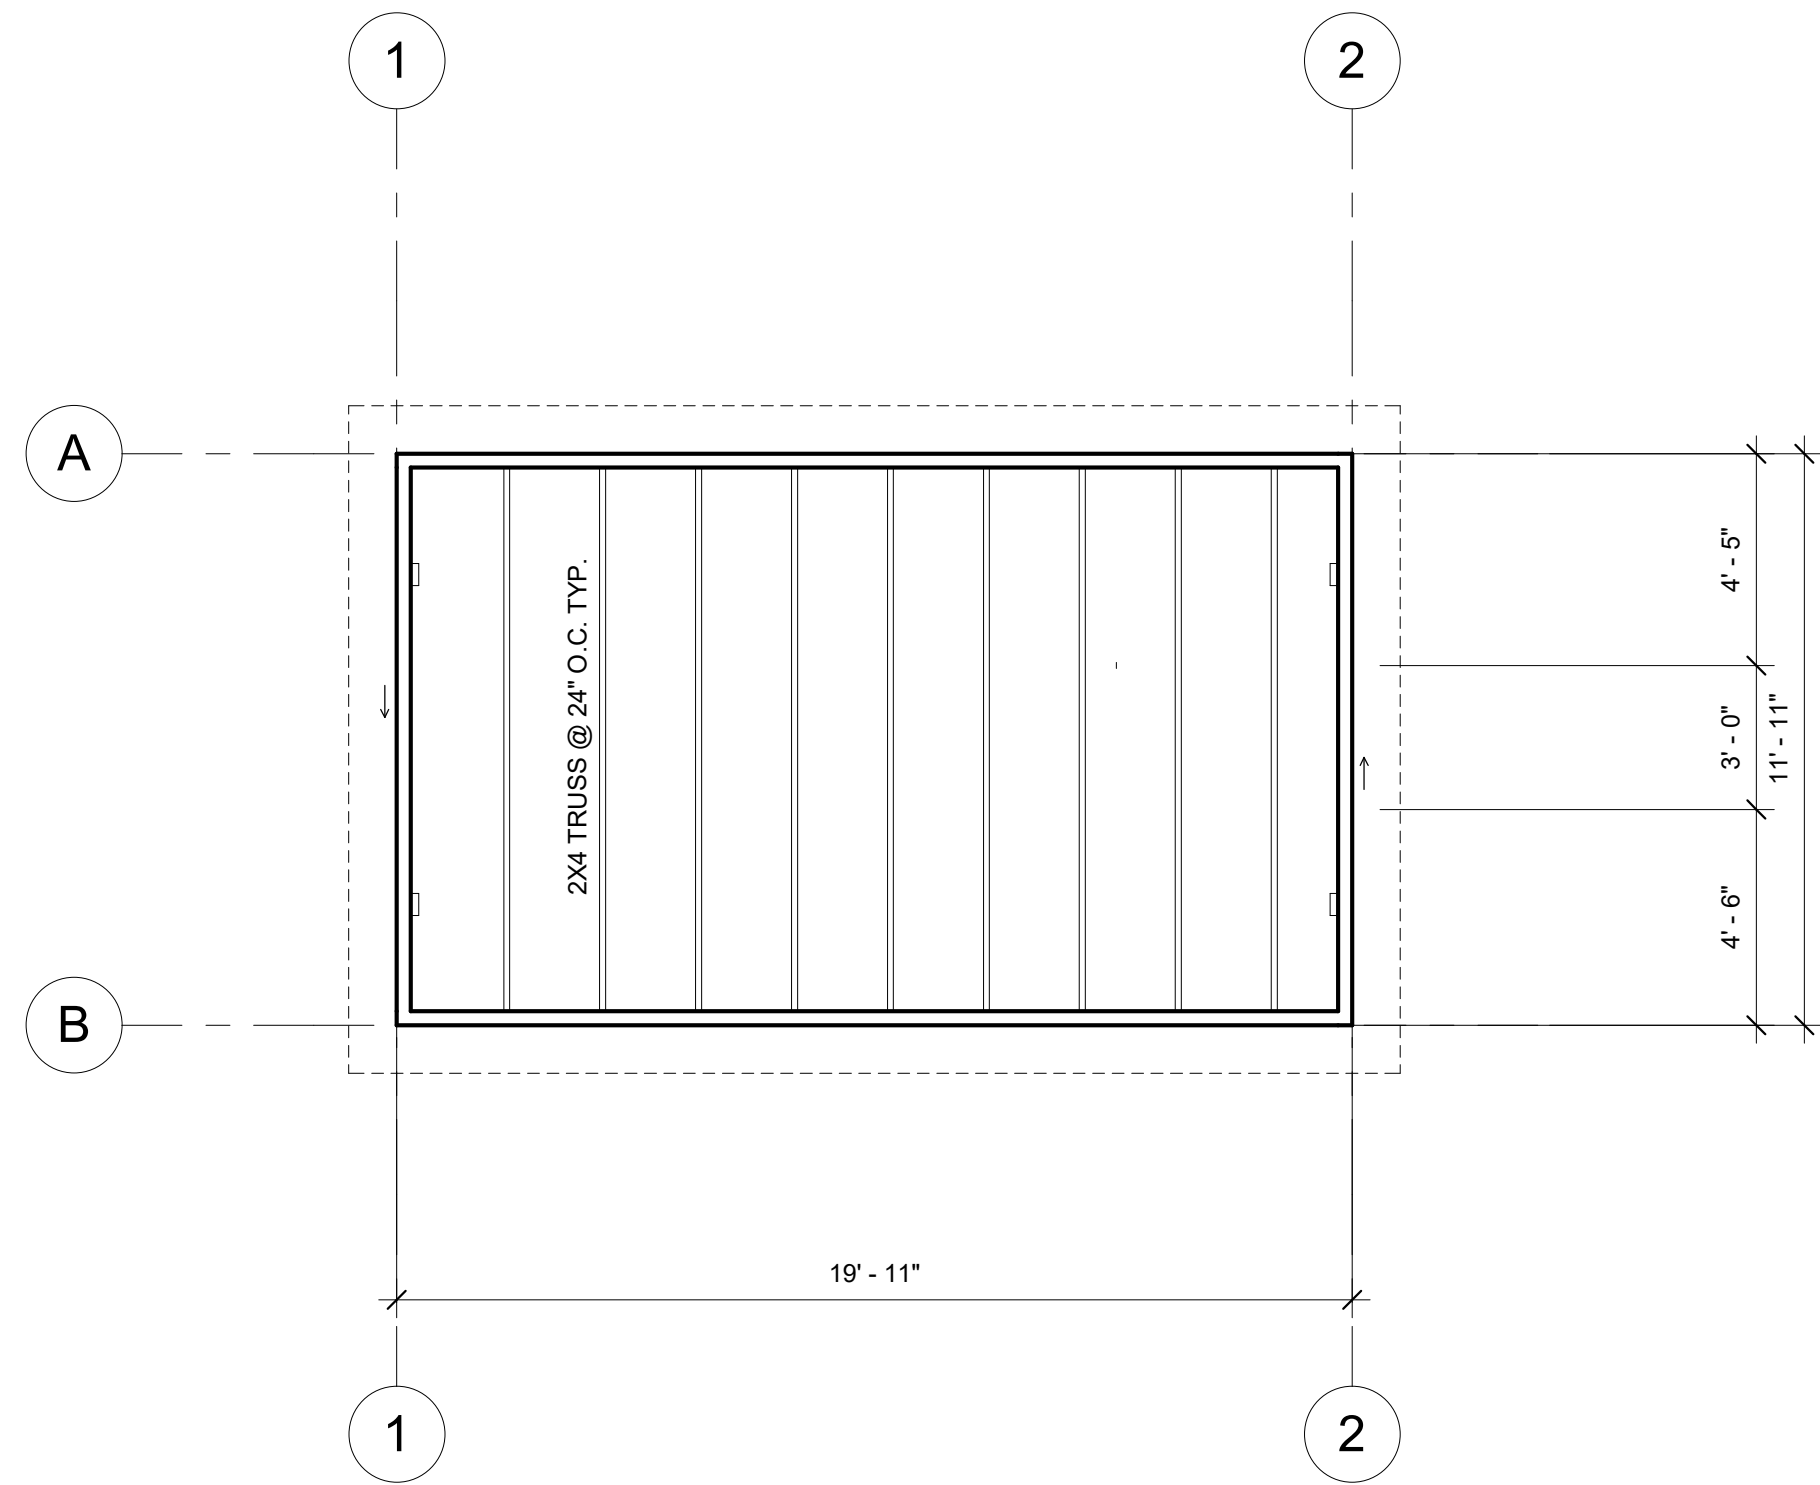


ROOF FRAMING PLAN

SCALE	3
1/4" = 1'-0"	

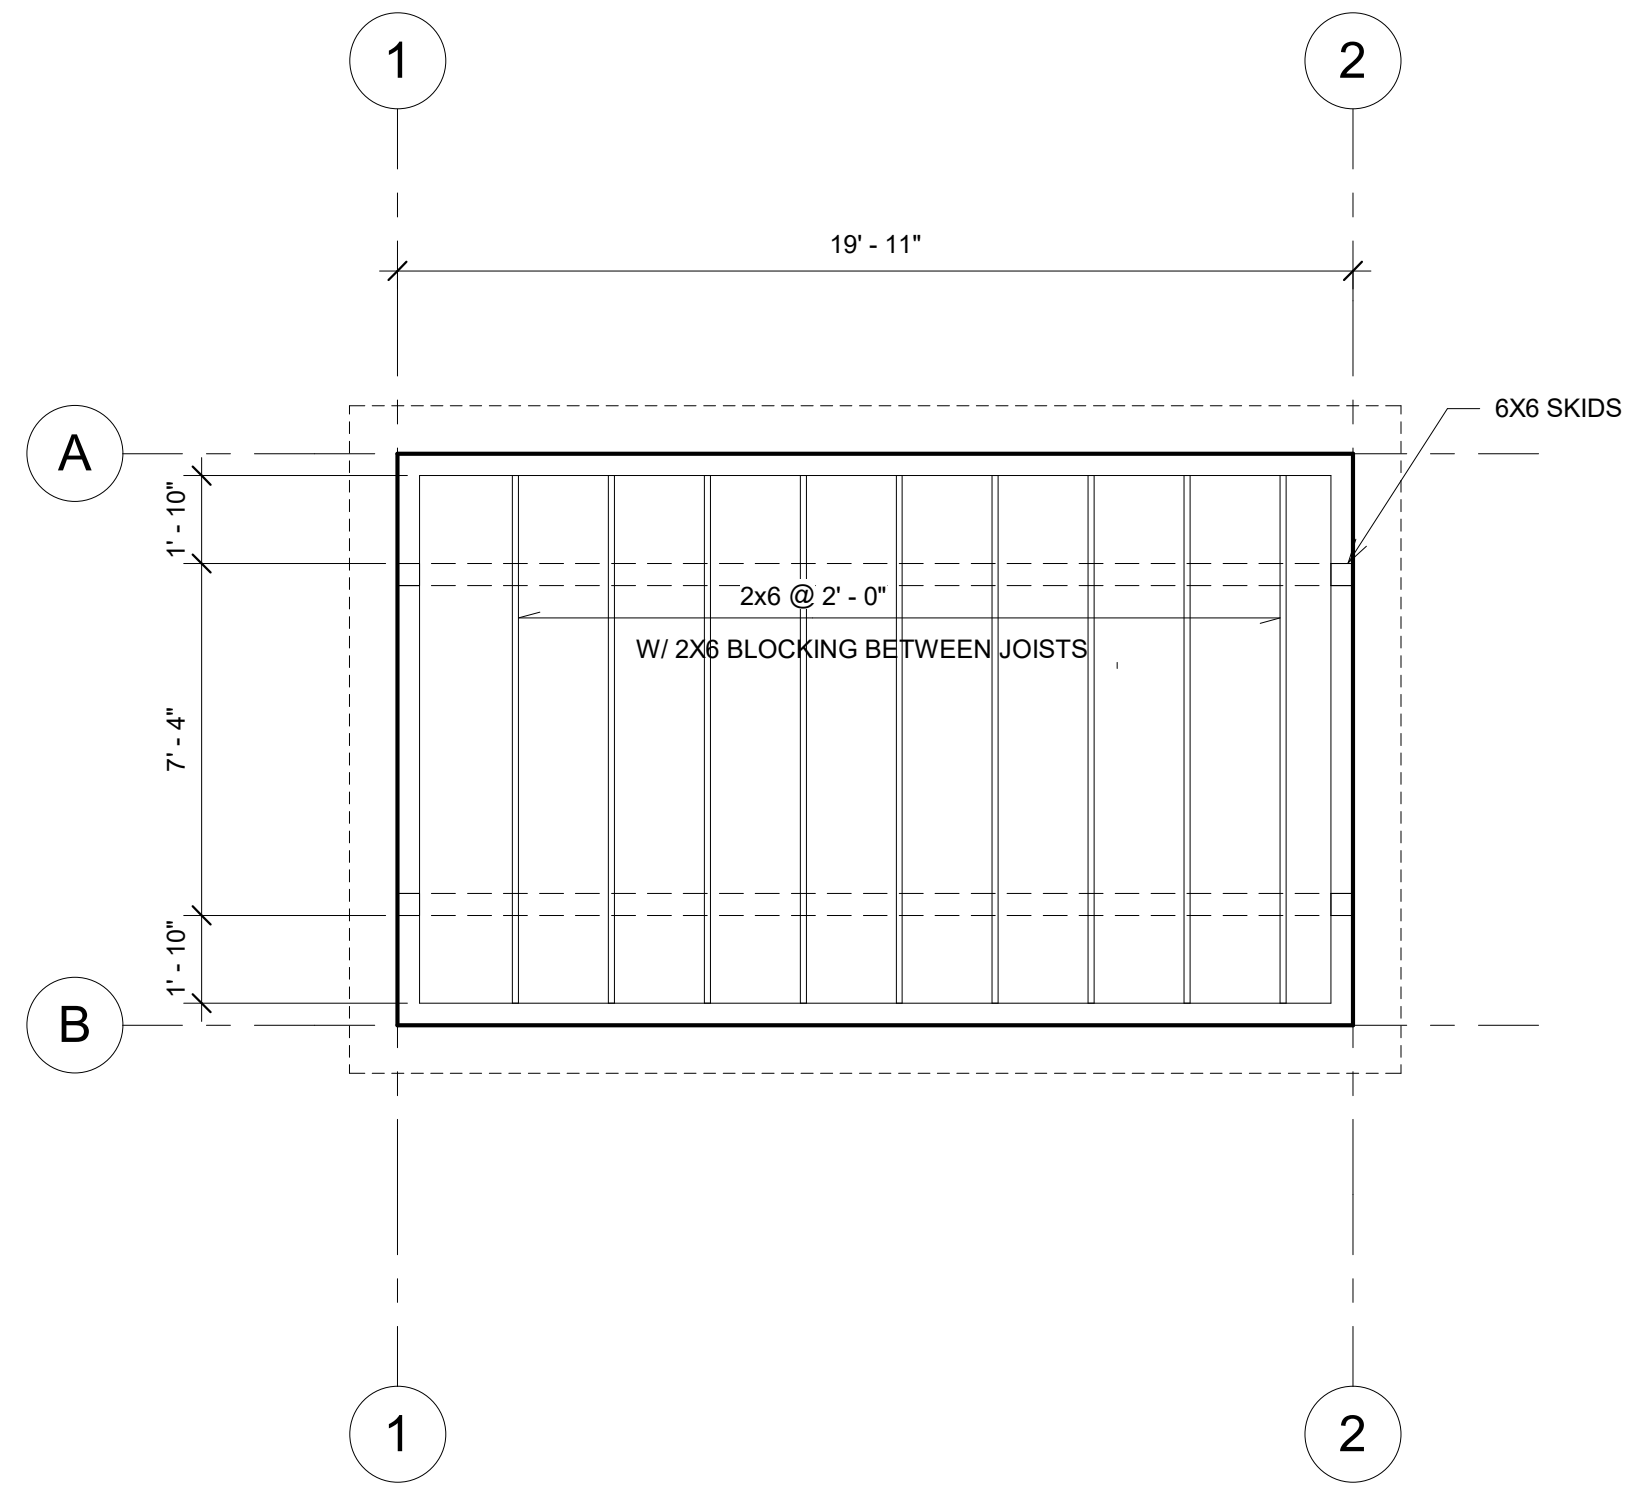


FLOOR PLAN

SCALE	4
1/4" = 1'-0"	

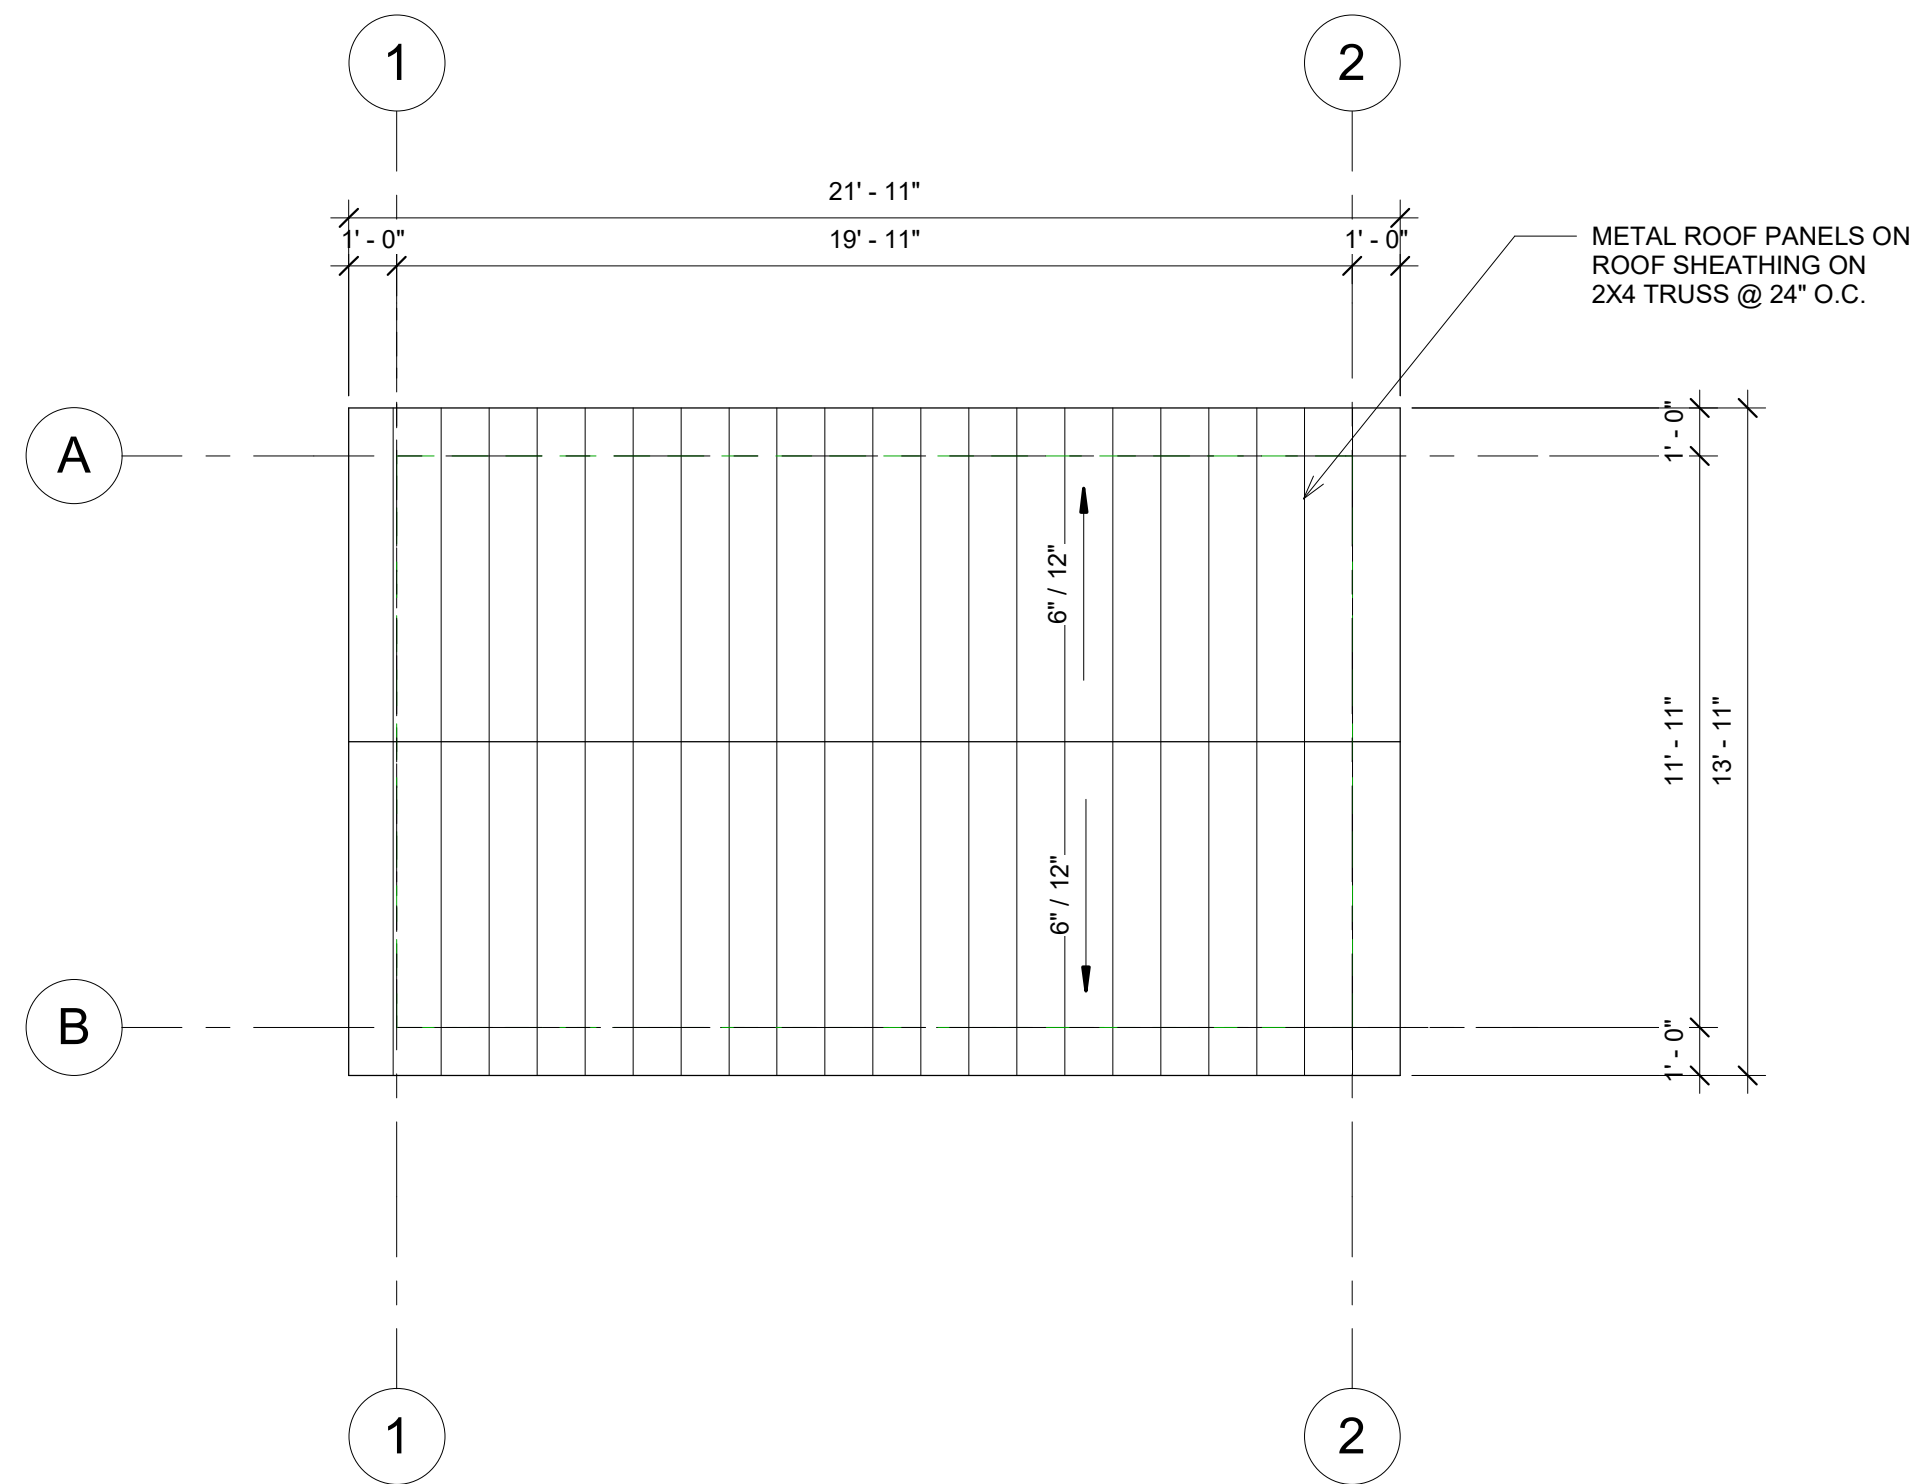


ROOF PLAN

SCALE	2
1/4" = 1'-0"	

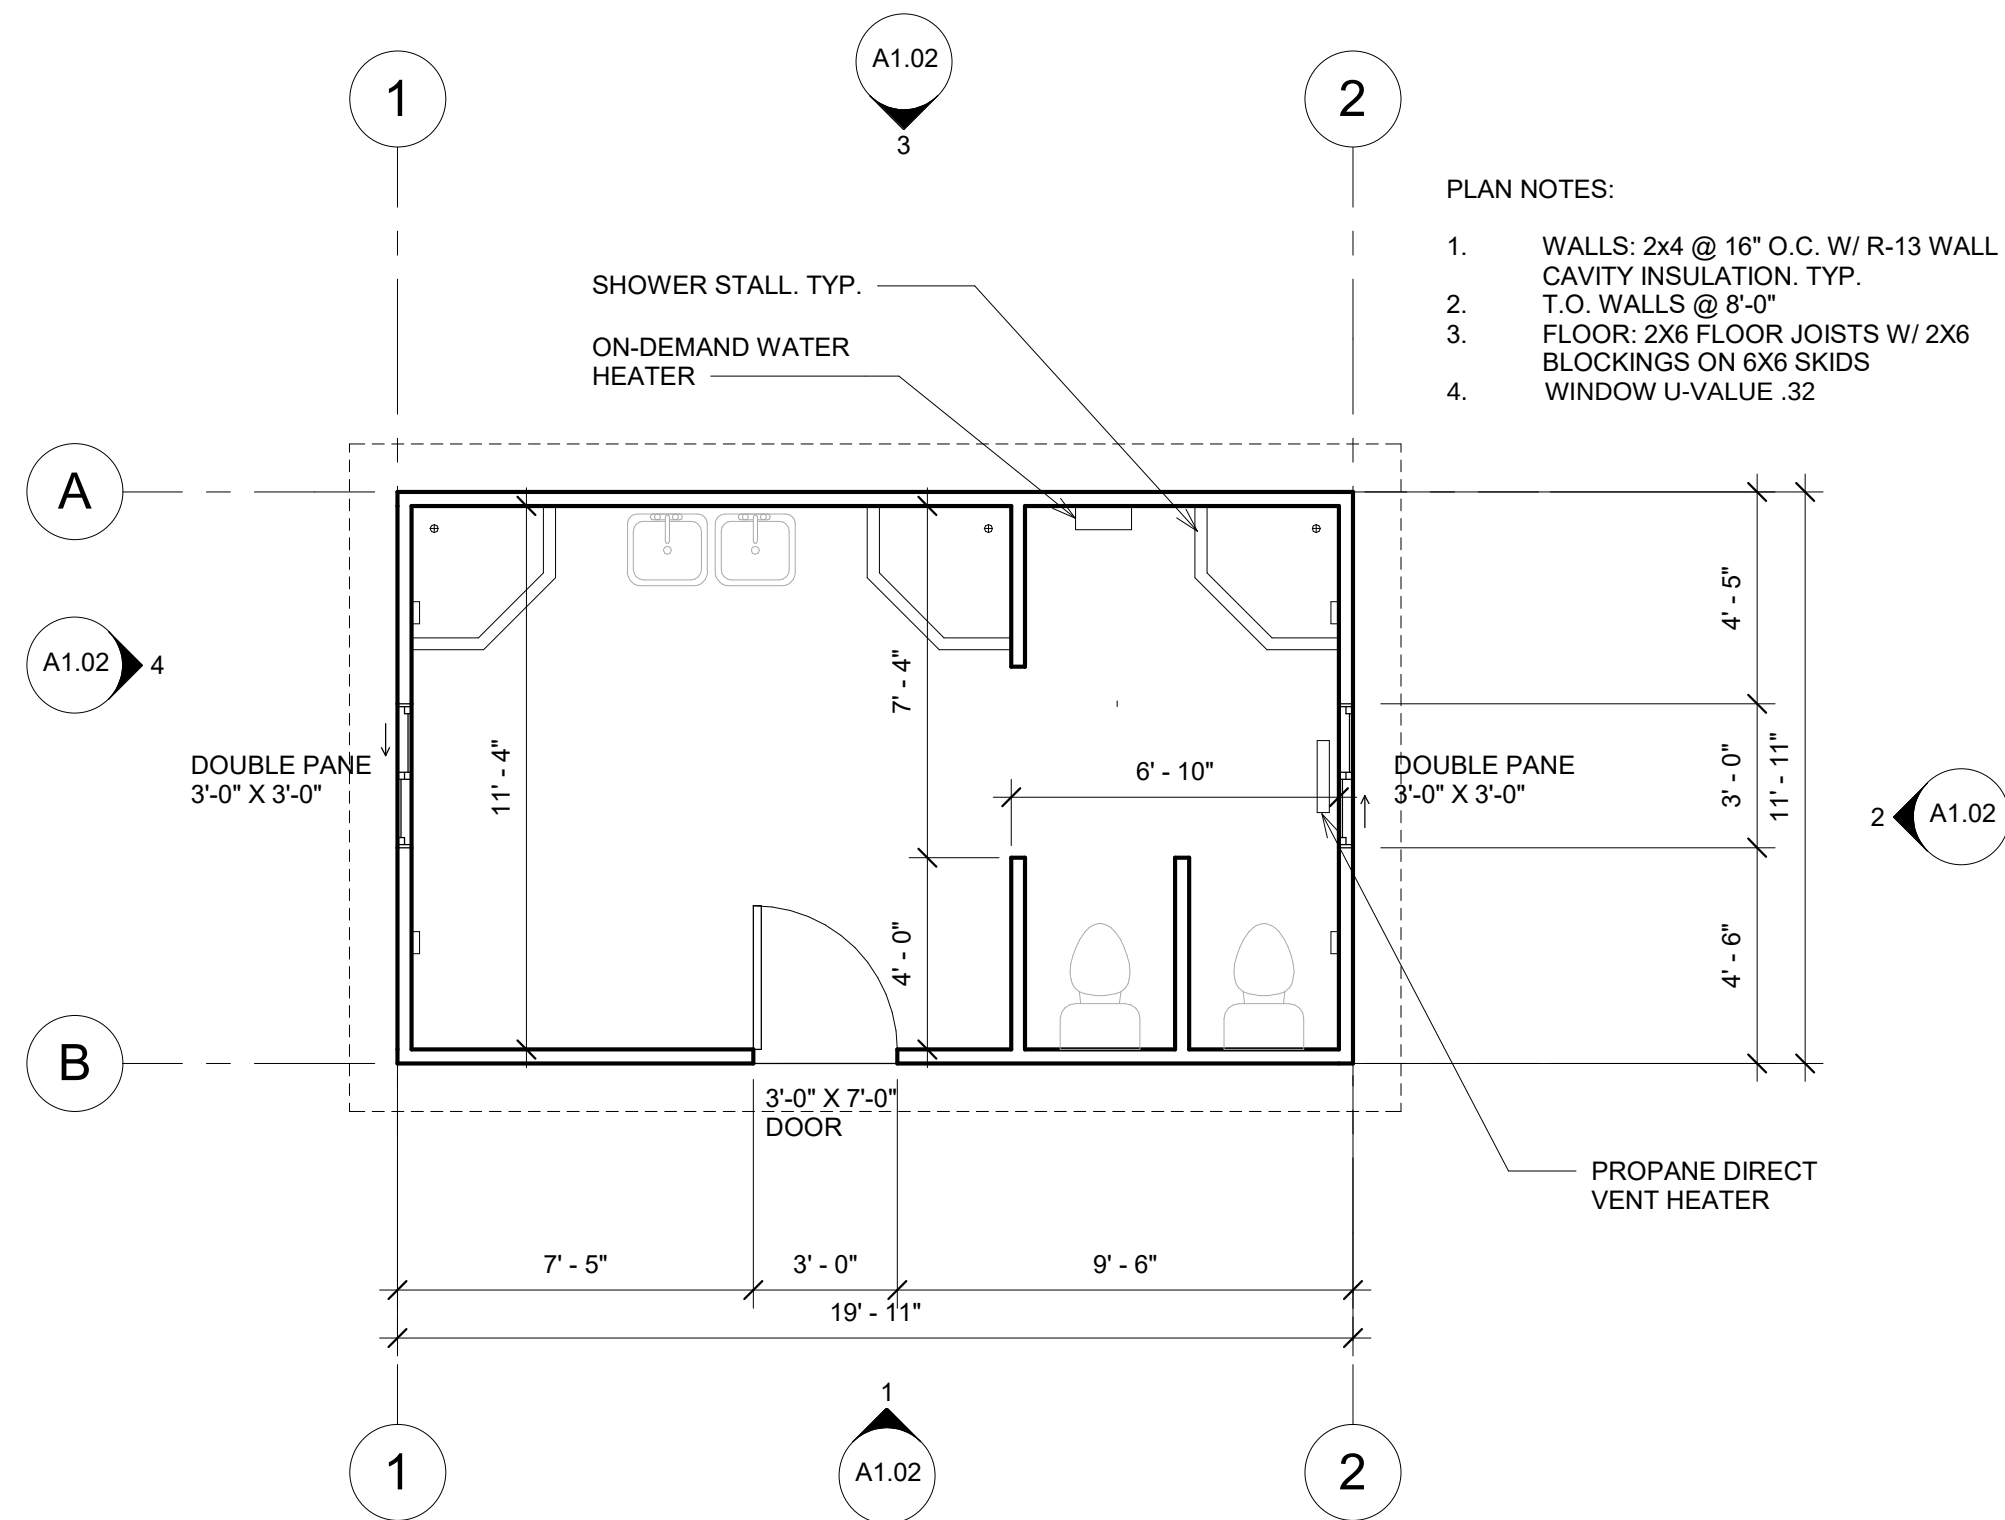

FLOOR PLAN

SCALE	1
1/4" = 1'-0"	

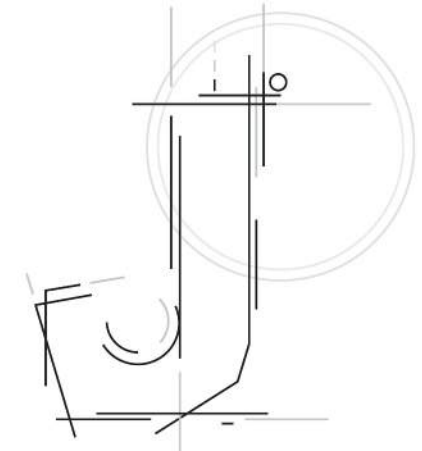

JIM JOSE, Architect
PO Box 202 · Crested Butte, Colorado 81224
303.888.6721 · jimjoseaia@gmail.com

CABINS
BATH CABIN - -
PERMIT DWGS


JJArch PROJECT #

I

ISSUE DATE

05/19/2023

A1.01

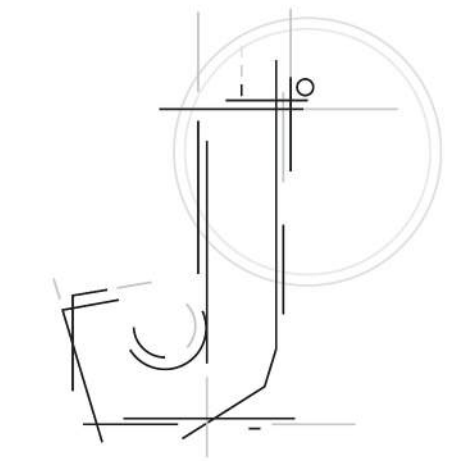

JIM JOSE, Architect

PO Box 202 · Crested Butte, Colorado 81224
303.888.6721 · jimjoseaia@gmail.com



SIDE ELEVATION 2

N.T.S.

4



BACK ELEVATION

N.T.S.

3



SIDE ELEVATION

N.T.S.

2



FRONT ELEVATION

N.T.S.

1

CABINS
BATH CABIN - -

PERMIT DWGS

JJArch PROJECT #

-

ISSUE DATE

05/19/2023

A1.02