



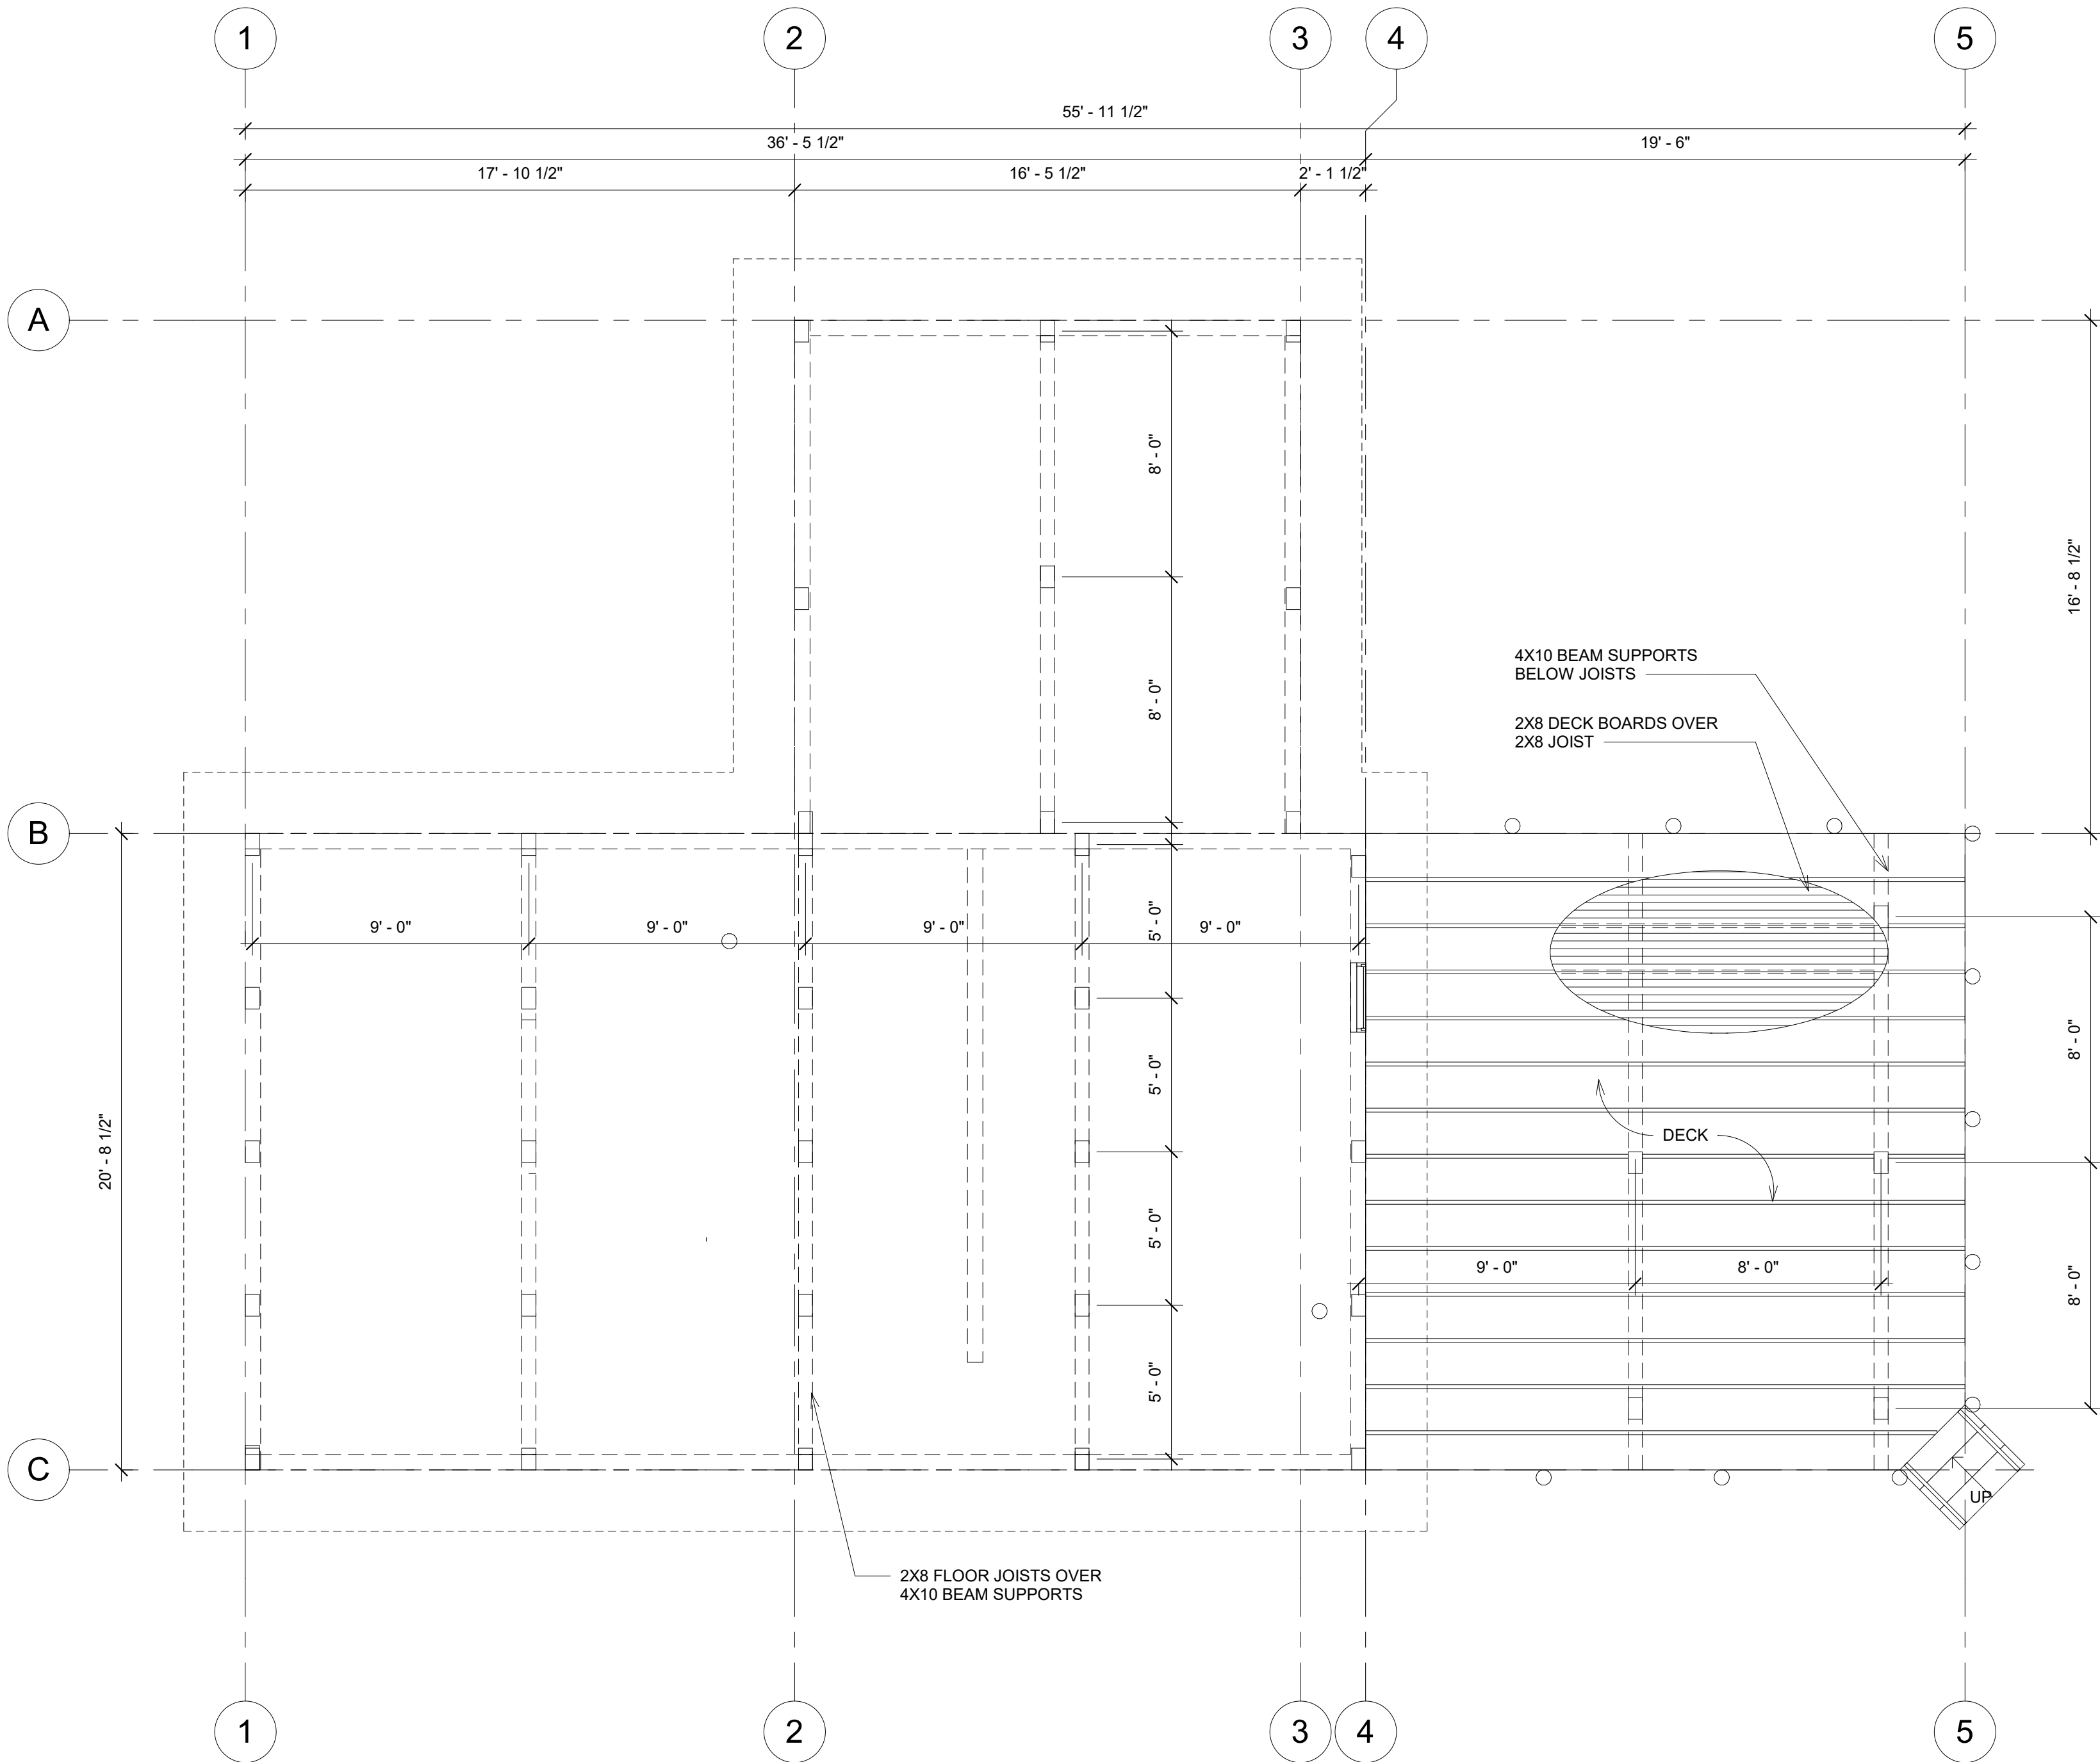

FRAMING PLAN

SCALE
1/4" = 1'-0"

1

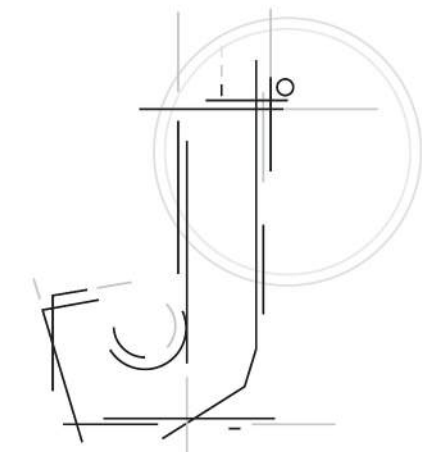

JIM JOSE, Architect

PO Box 202 · Crested Butte, Colorado 81224
303.888.6721 · jimjoseaia@gmail.com

CABINS
COOK'S CABIN - -

PERMIT DWGS


JJArch PROJECT #

-

ISSUE DATE

05/19/2023

A1.1

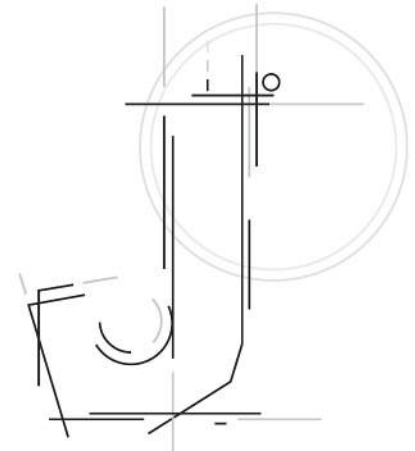

JIM JOSE, Architect

PO Box 202 · Crested Butte, Colorado 81224
303.888.6721 · jimjoseaia@gmail.com

CABINS
COOK'S CABIN - -

PERMIT DWGS

JJArch PROJECT #

-


ISSUE DATE

05/19/2023

A1.2

PLAN NOTES:

1. WALLS: 6X8 D-LOGS. NO ADDITIONAL INSULATION. TYP.
2. T.O. WALLS @ 8'-2"
3. B.O. RIDGE BEAM D-LOG @ 11'-4" A.F.F.
4. FLOOR: 2X WOOD BOARD ON 2X10 JOIST. TYP.
5. WINDOW U-VALUE .32

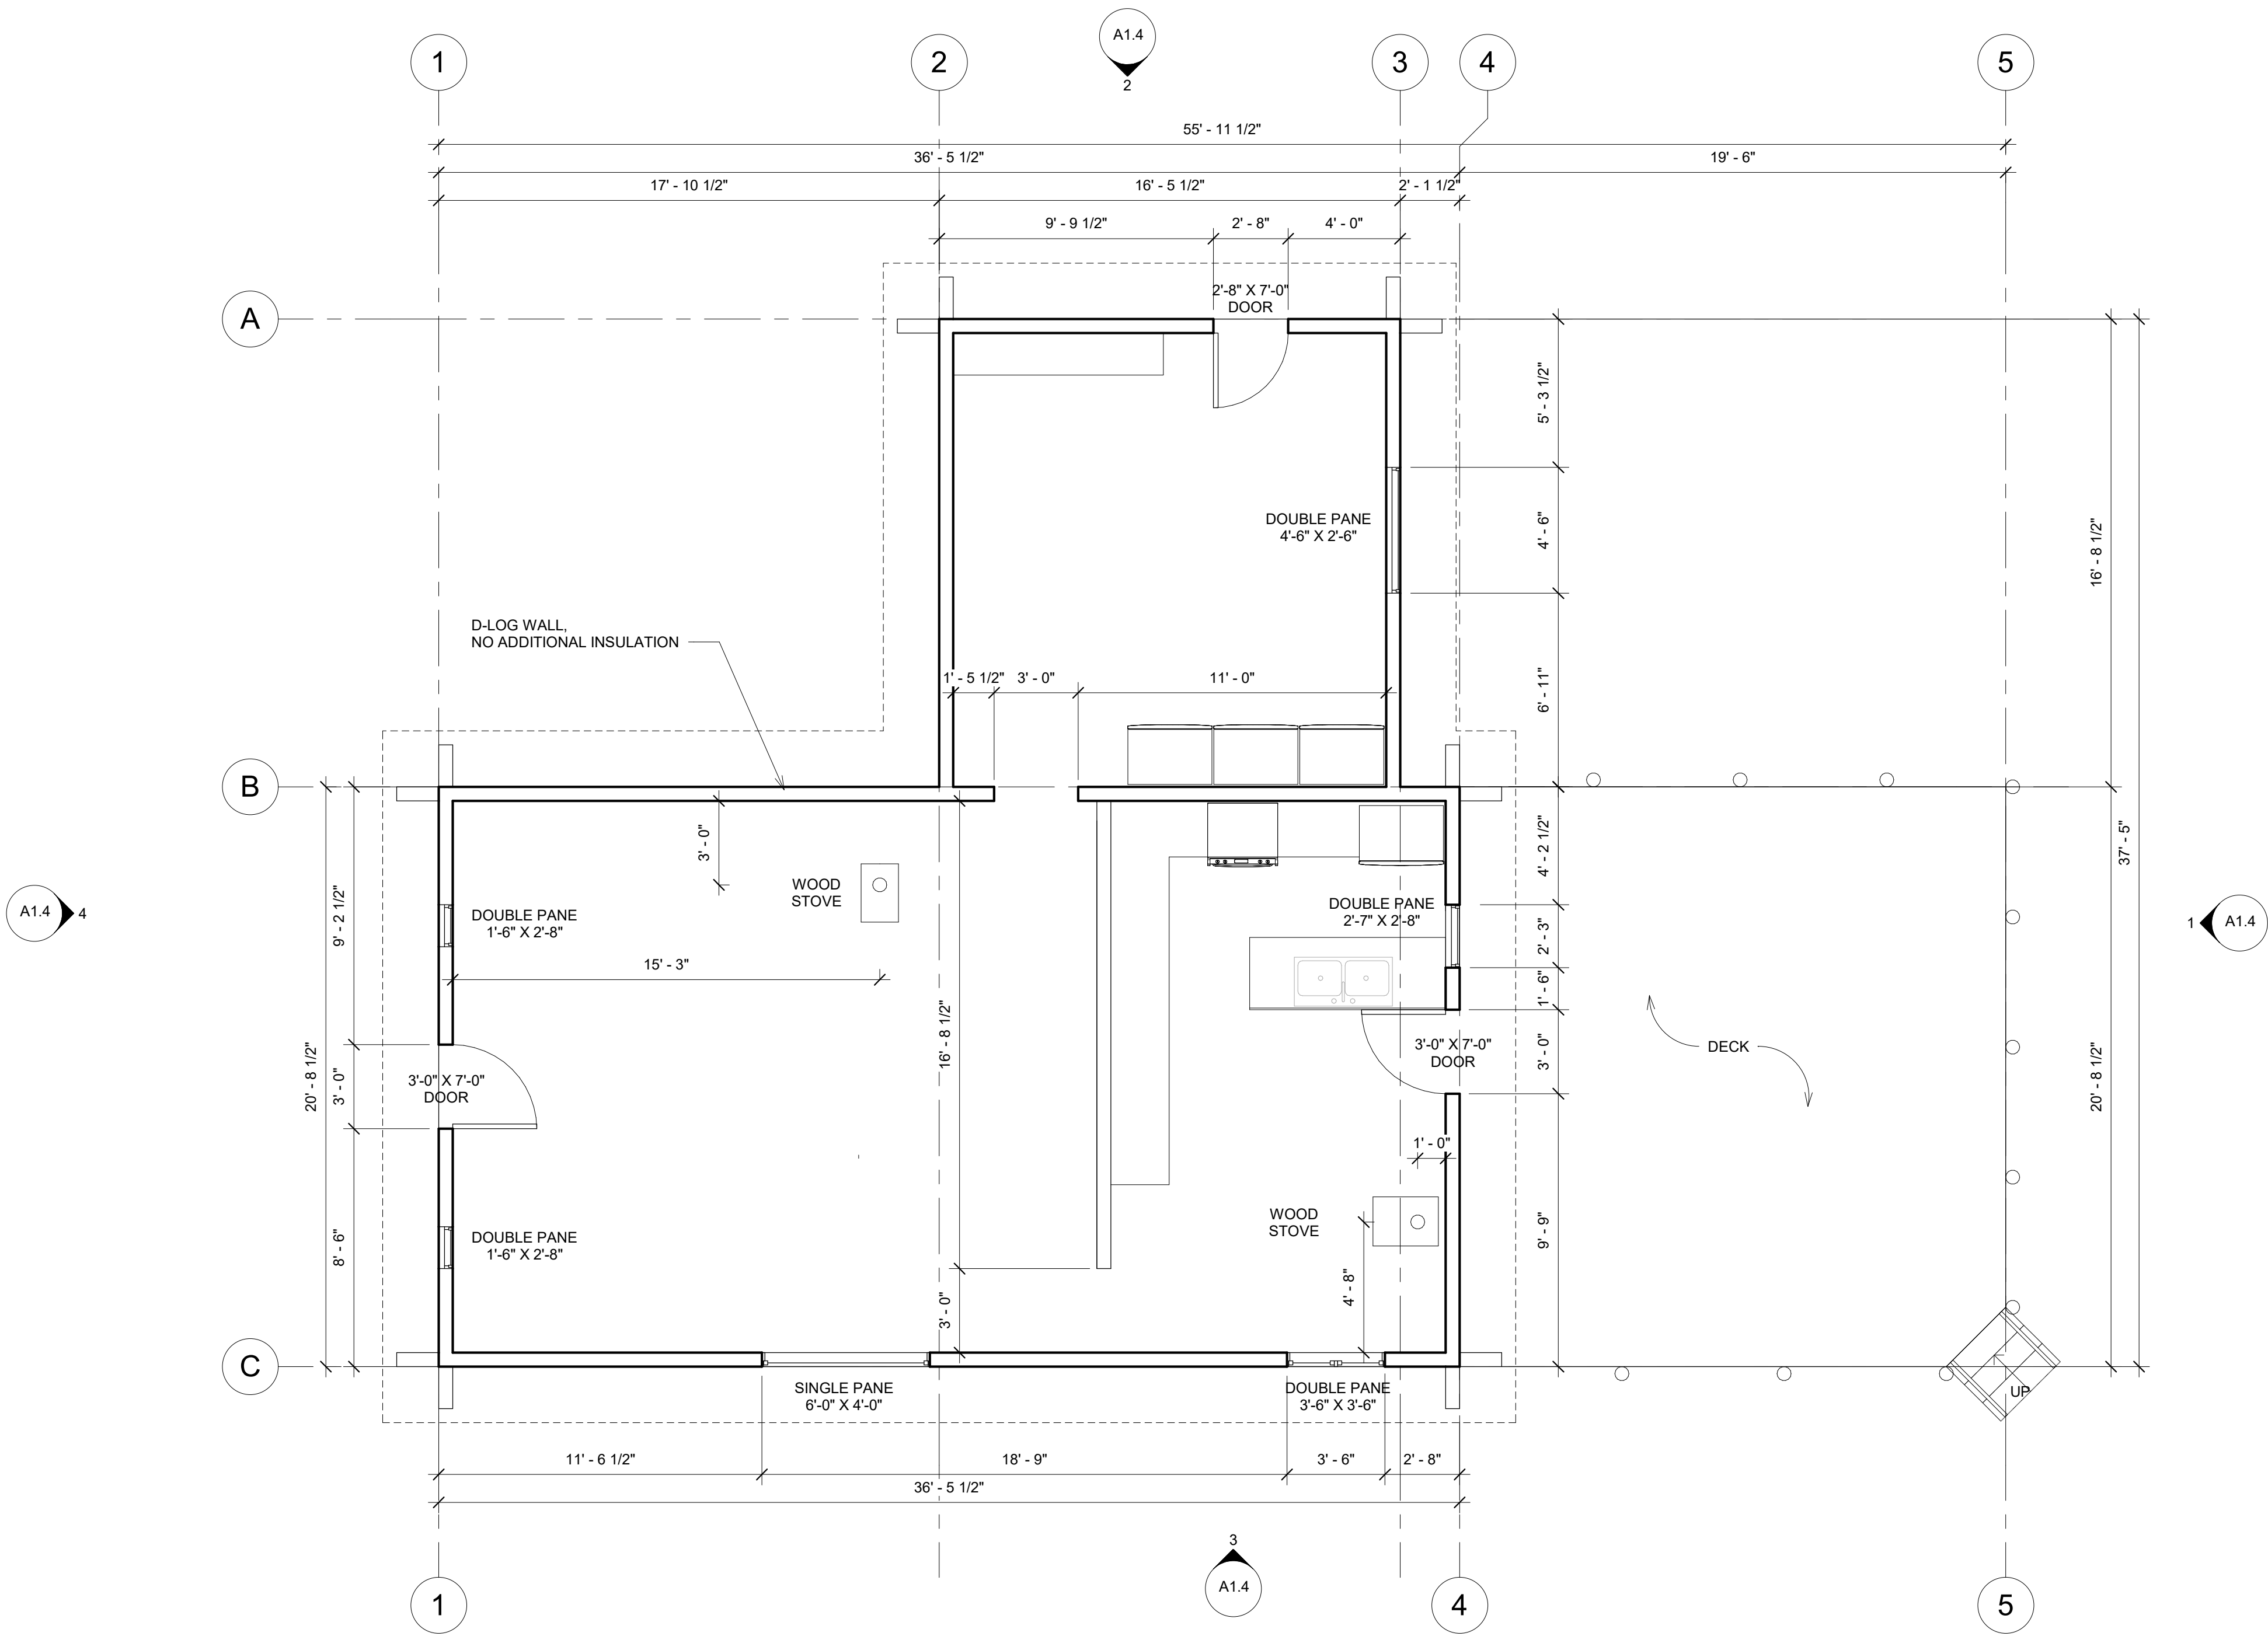

FLOOR PLAN

SCALE
1/4" = 1'-0"


1



PERMIT DWGS

05/19/2023

ROOF FRAMING PLAN	SCALE	1
	1/4" = 1'-0"	

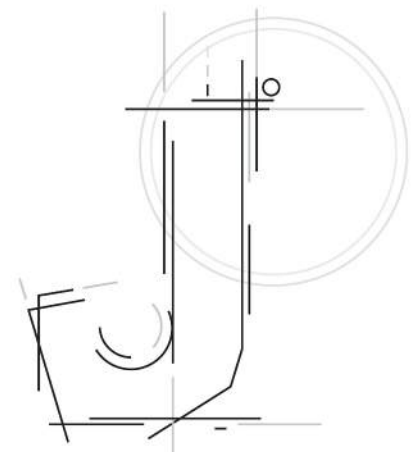

JIM JOSE, Architect

PO Box 202 · Crested Butte, Colorado 81224
303.888.6721 · jimjoseaia@gmail.com



SIDE ELEVATION 2

N.T.S.
3



BACK ELEVATION

N.T.S.
4



SIDE ELEVATION

N.T.S.
2



FRONT ELEVATION

N.T.S.
1

CABINS

COOK'S CABIN - -

PERMIT DWGS

JJArch PROJECT #

-

ISSUE DATE
05/19/2023

A1.4