



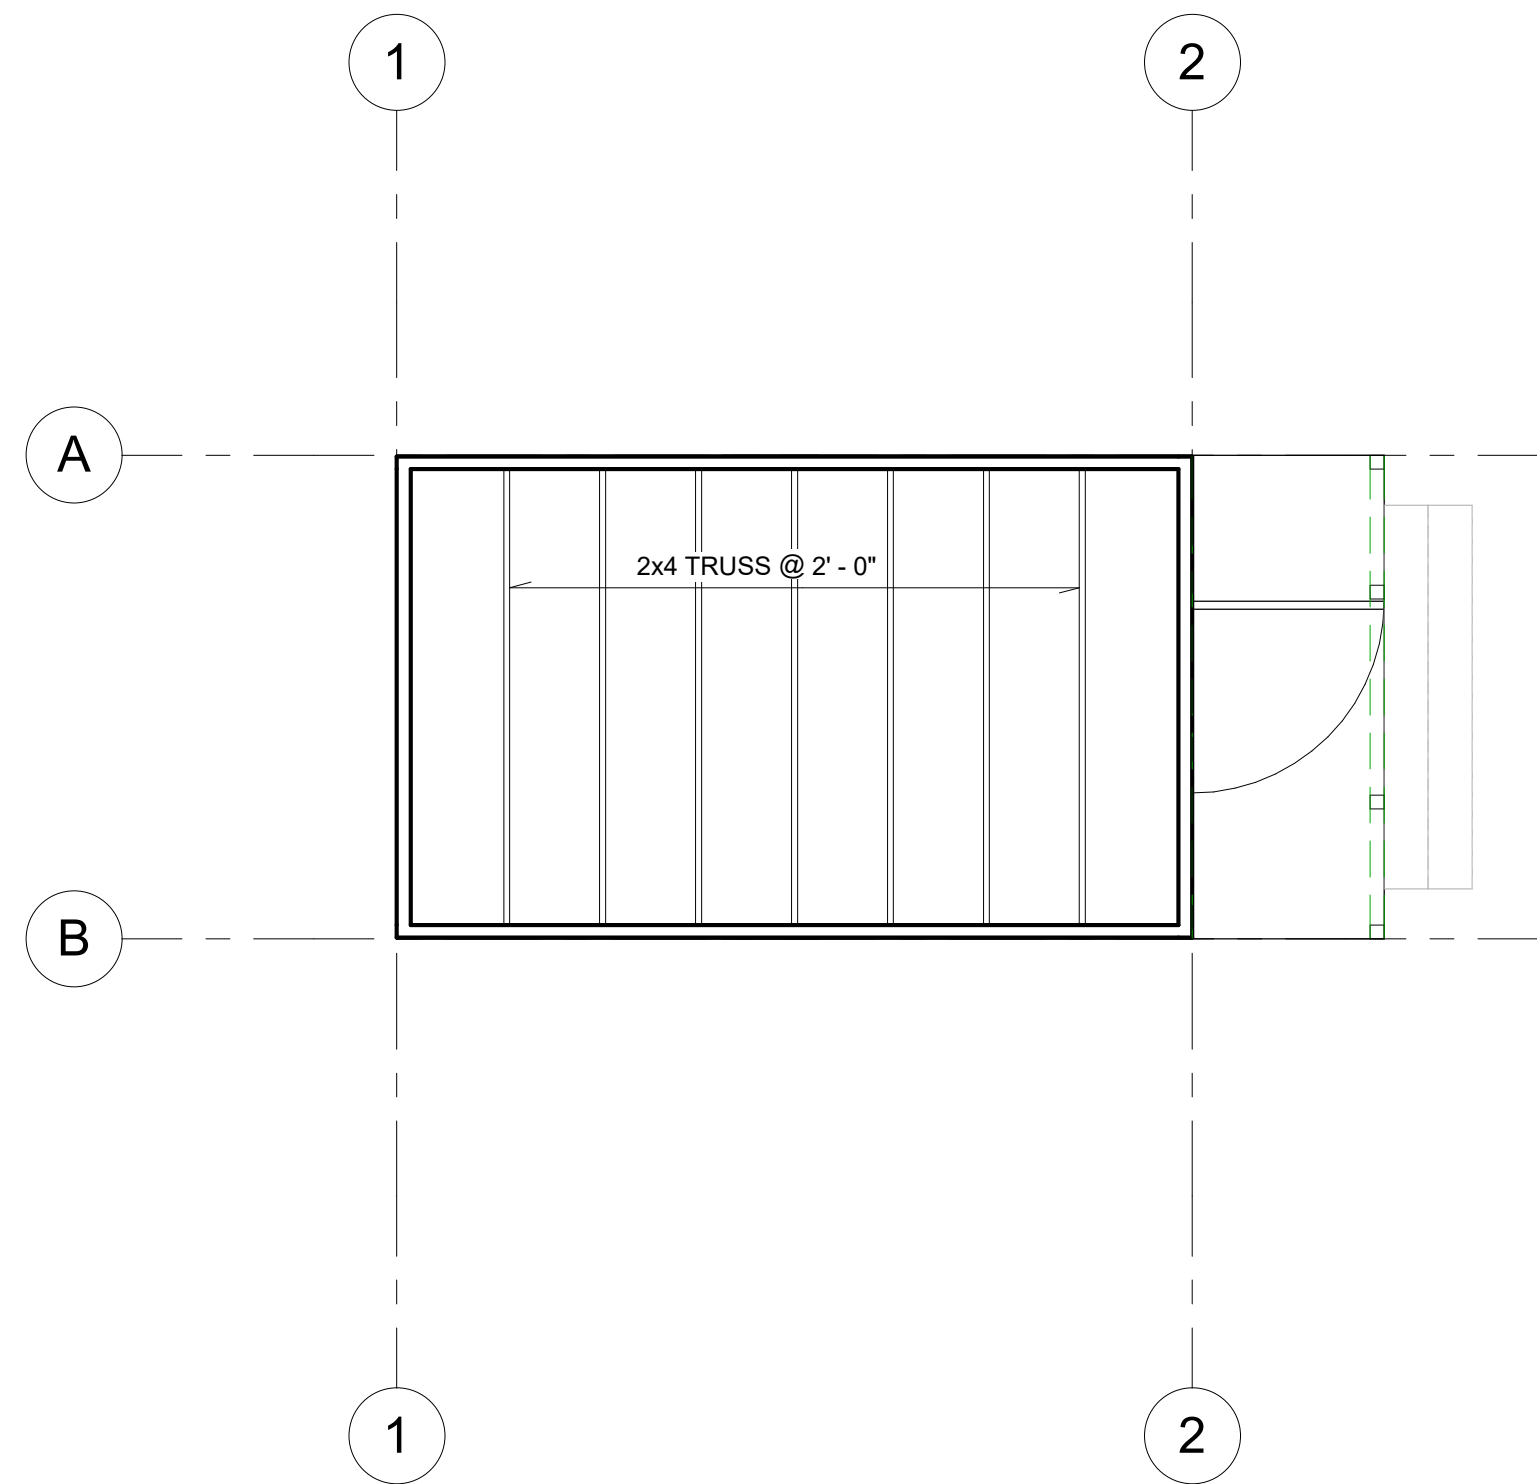


ROOF FRAMING PLAN

SCALE	3
1/4" = 1'-0"	

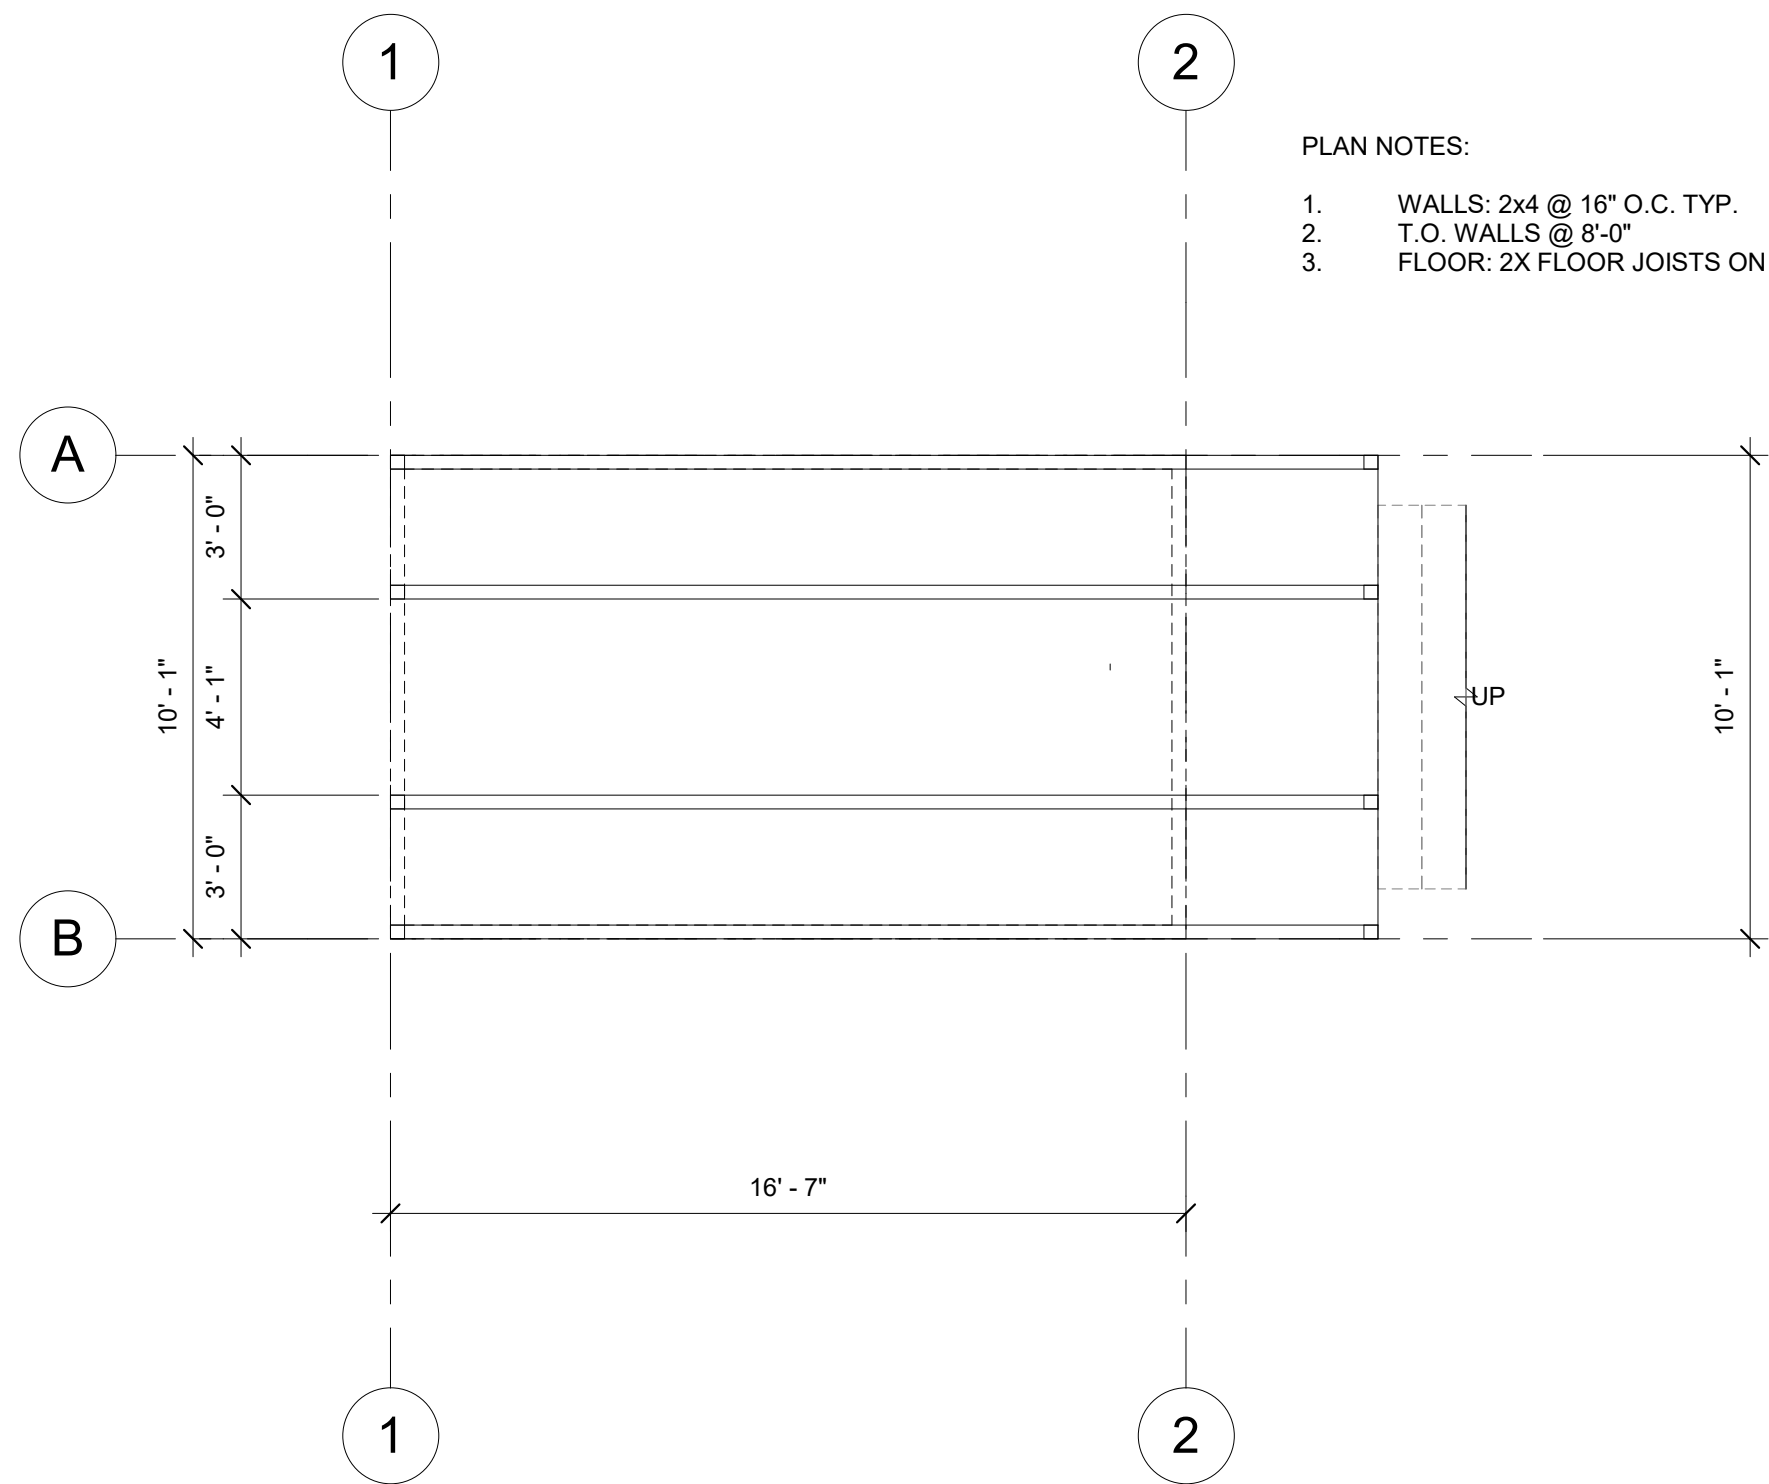


FLOOR FRAMING PLAN

SCALE	4
1/4" = 1'-0"	

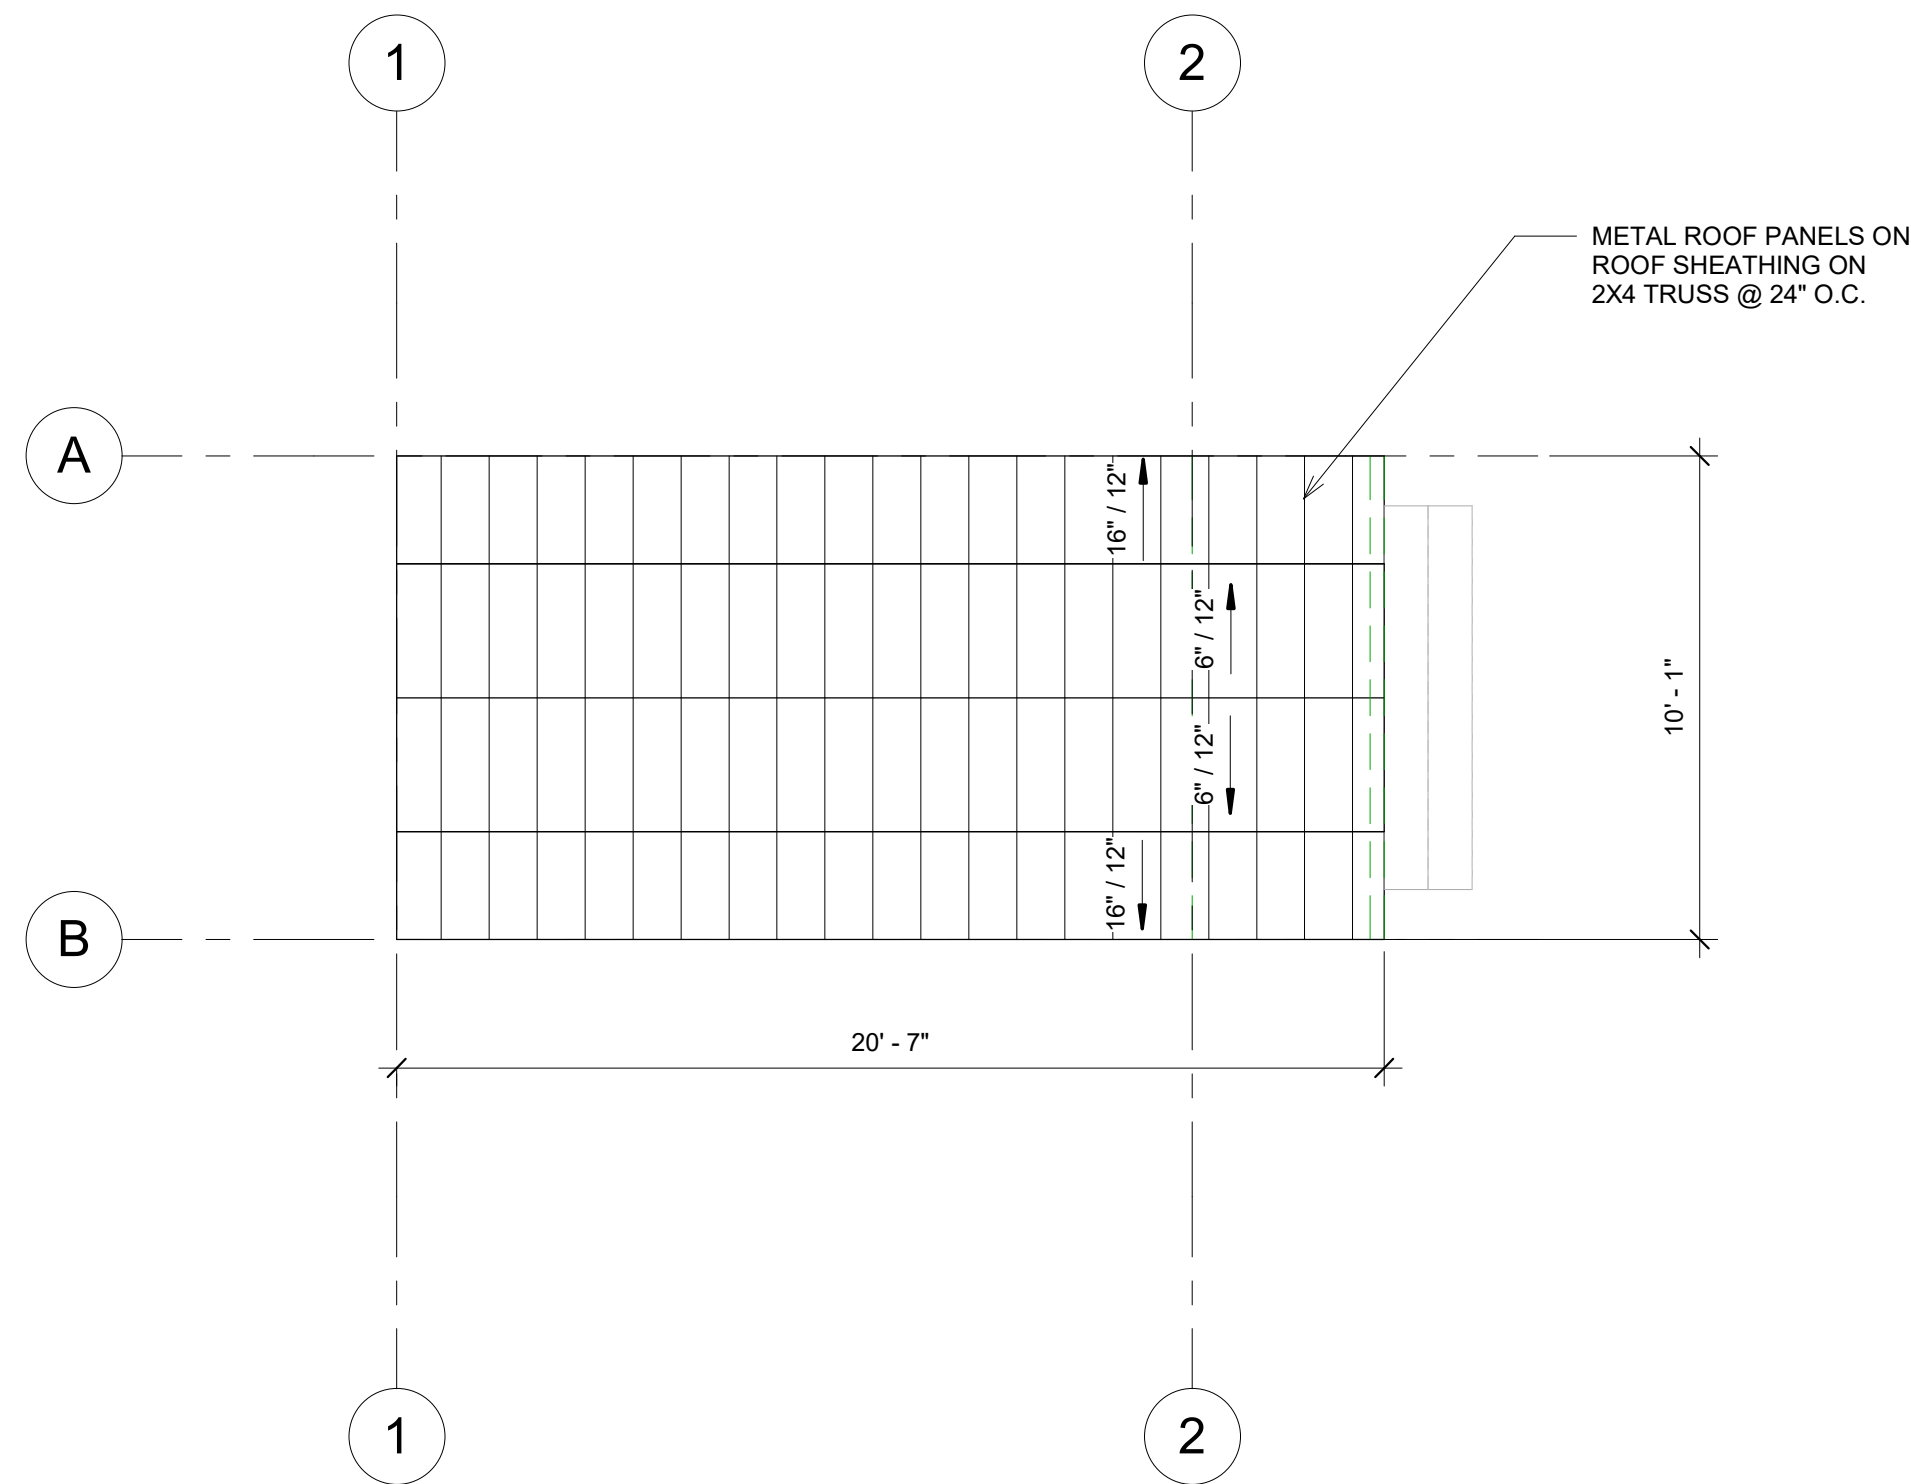


ROOF PLAN

SCALE	2
1/4" = 1'-0"	

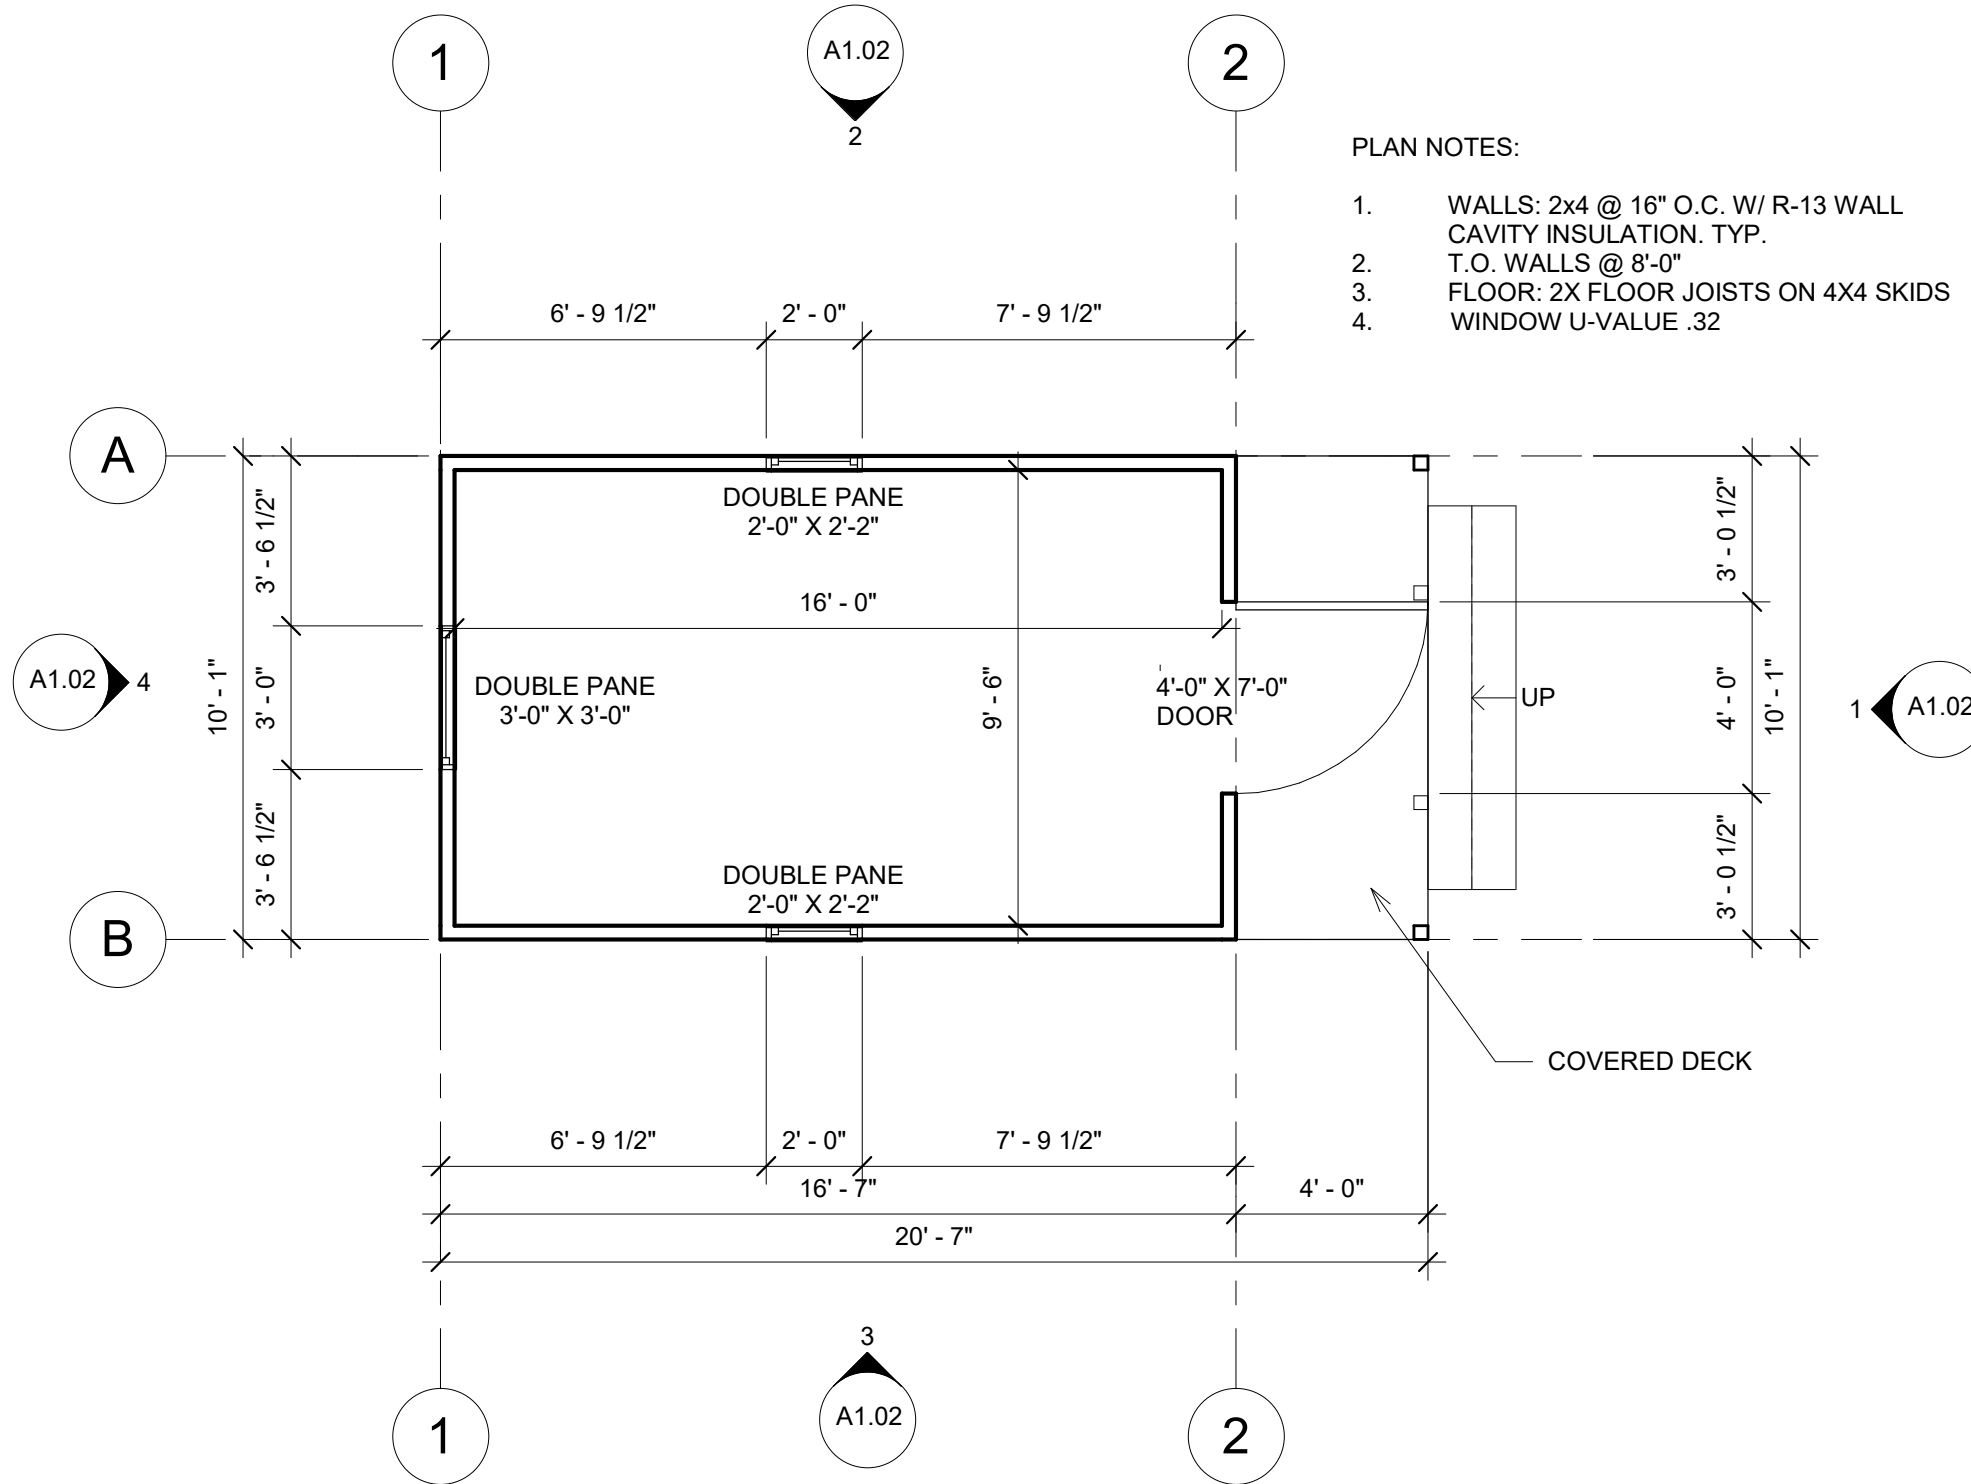

FLOOR PLAN

SCALE	1
1/4" = 1'-0"	

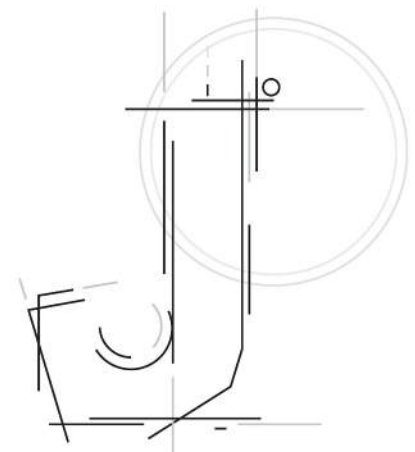

JIM JOSE, Architect

PO Box 202 · Crested Butte, Colorado 81224

303.888.6721 · jimjoseaia@gmail.com

CABINS

STAFF CABIN - -

PERMIT DWGS


JJArch PROJECT #

-

ISSUE DATE

05/19/2023

A1.01

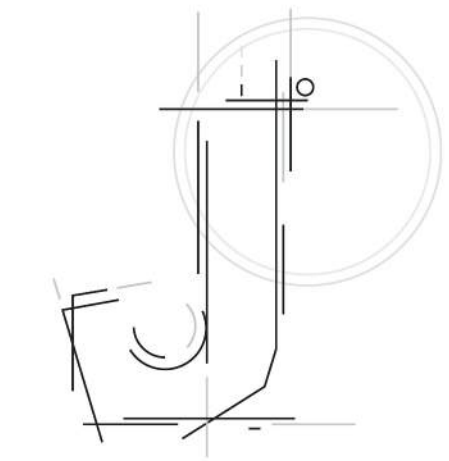

JIM JOSE, Architect

PO Box 202 · Crested Butte, Colorado 81224
303.888.6721 · jimjoseaia@gmail.com



SIDE ELEVATION 2

N.T.S.	3
--------	---



BACK ELEVATION

N.T.S.	4
--------	---



SIDE ELEVATION

N.T.S.	2
--------	---



FRONT ELEVATION

N.T.S.	1
--------	---

CABINS
STAFF CABIN - -
PERMIT DWGS

JJArch PROJECT #

-

ISSUE DATE

05/19/2023