



BASE AREA - GONDOLA SITE PLAN

SCALE 1" = 80'




TOP MOUNTAIN - GONDOLA SITE PLAN

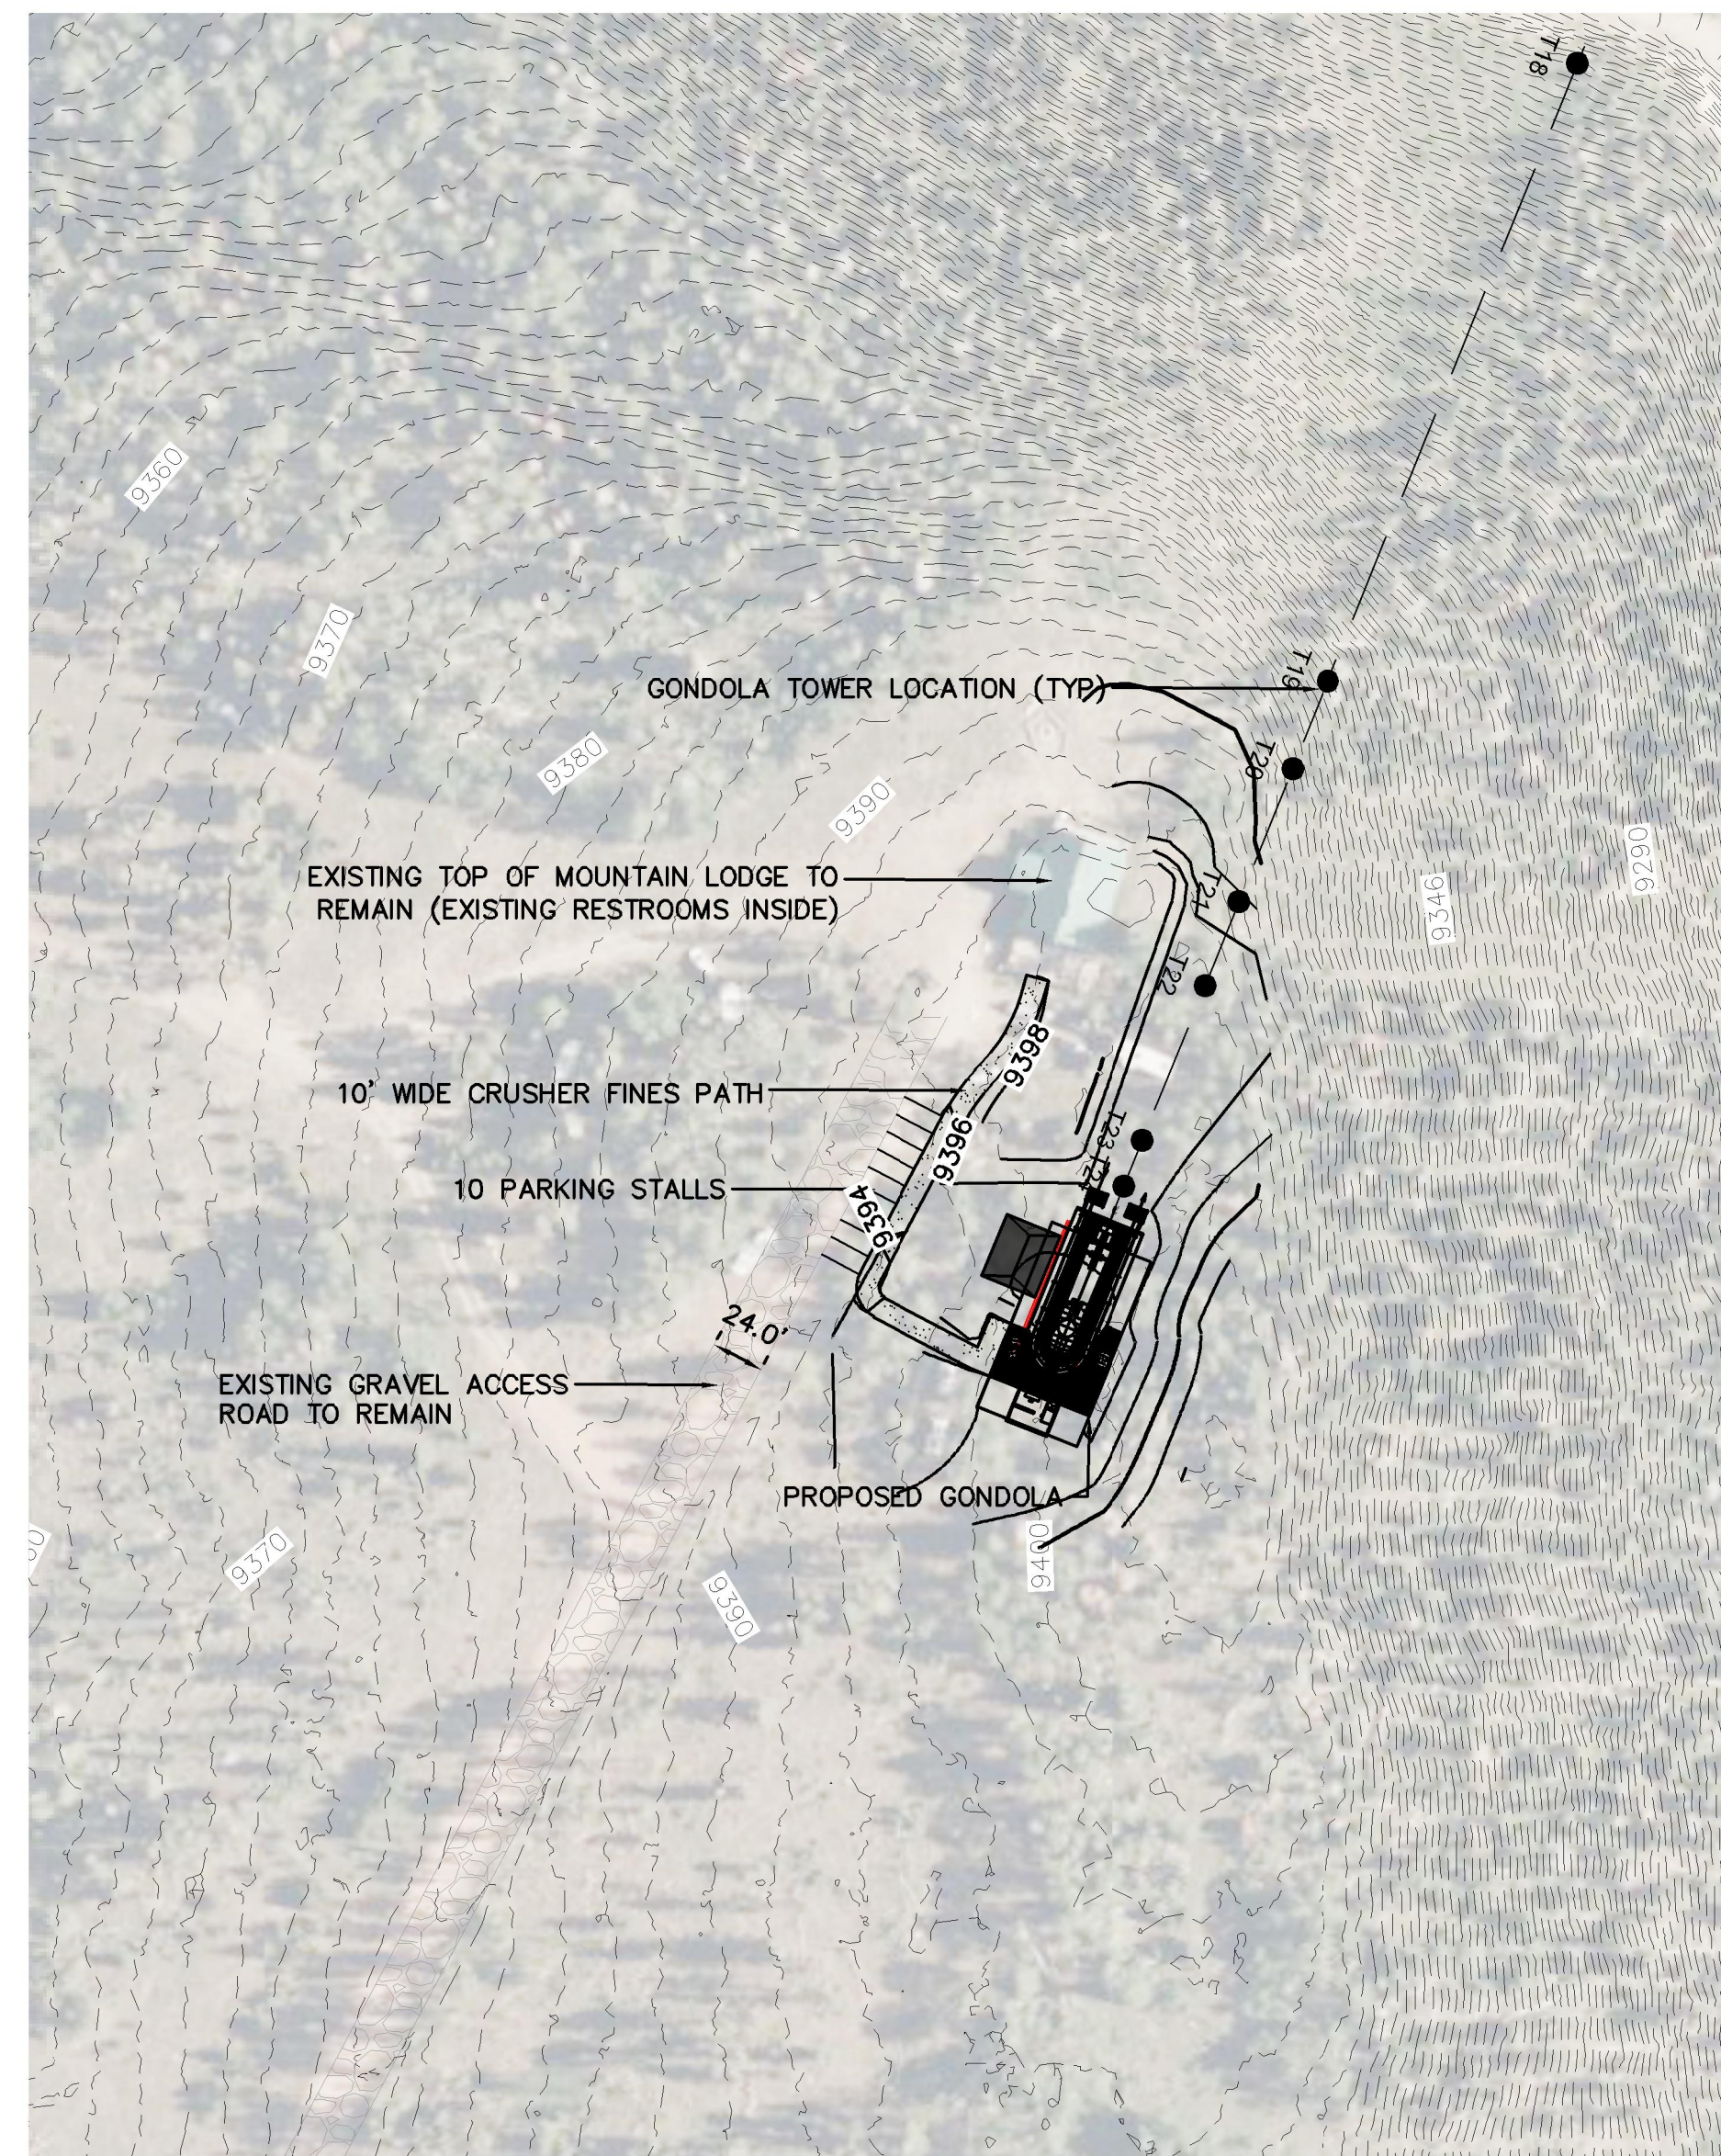

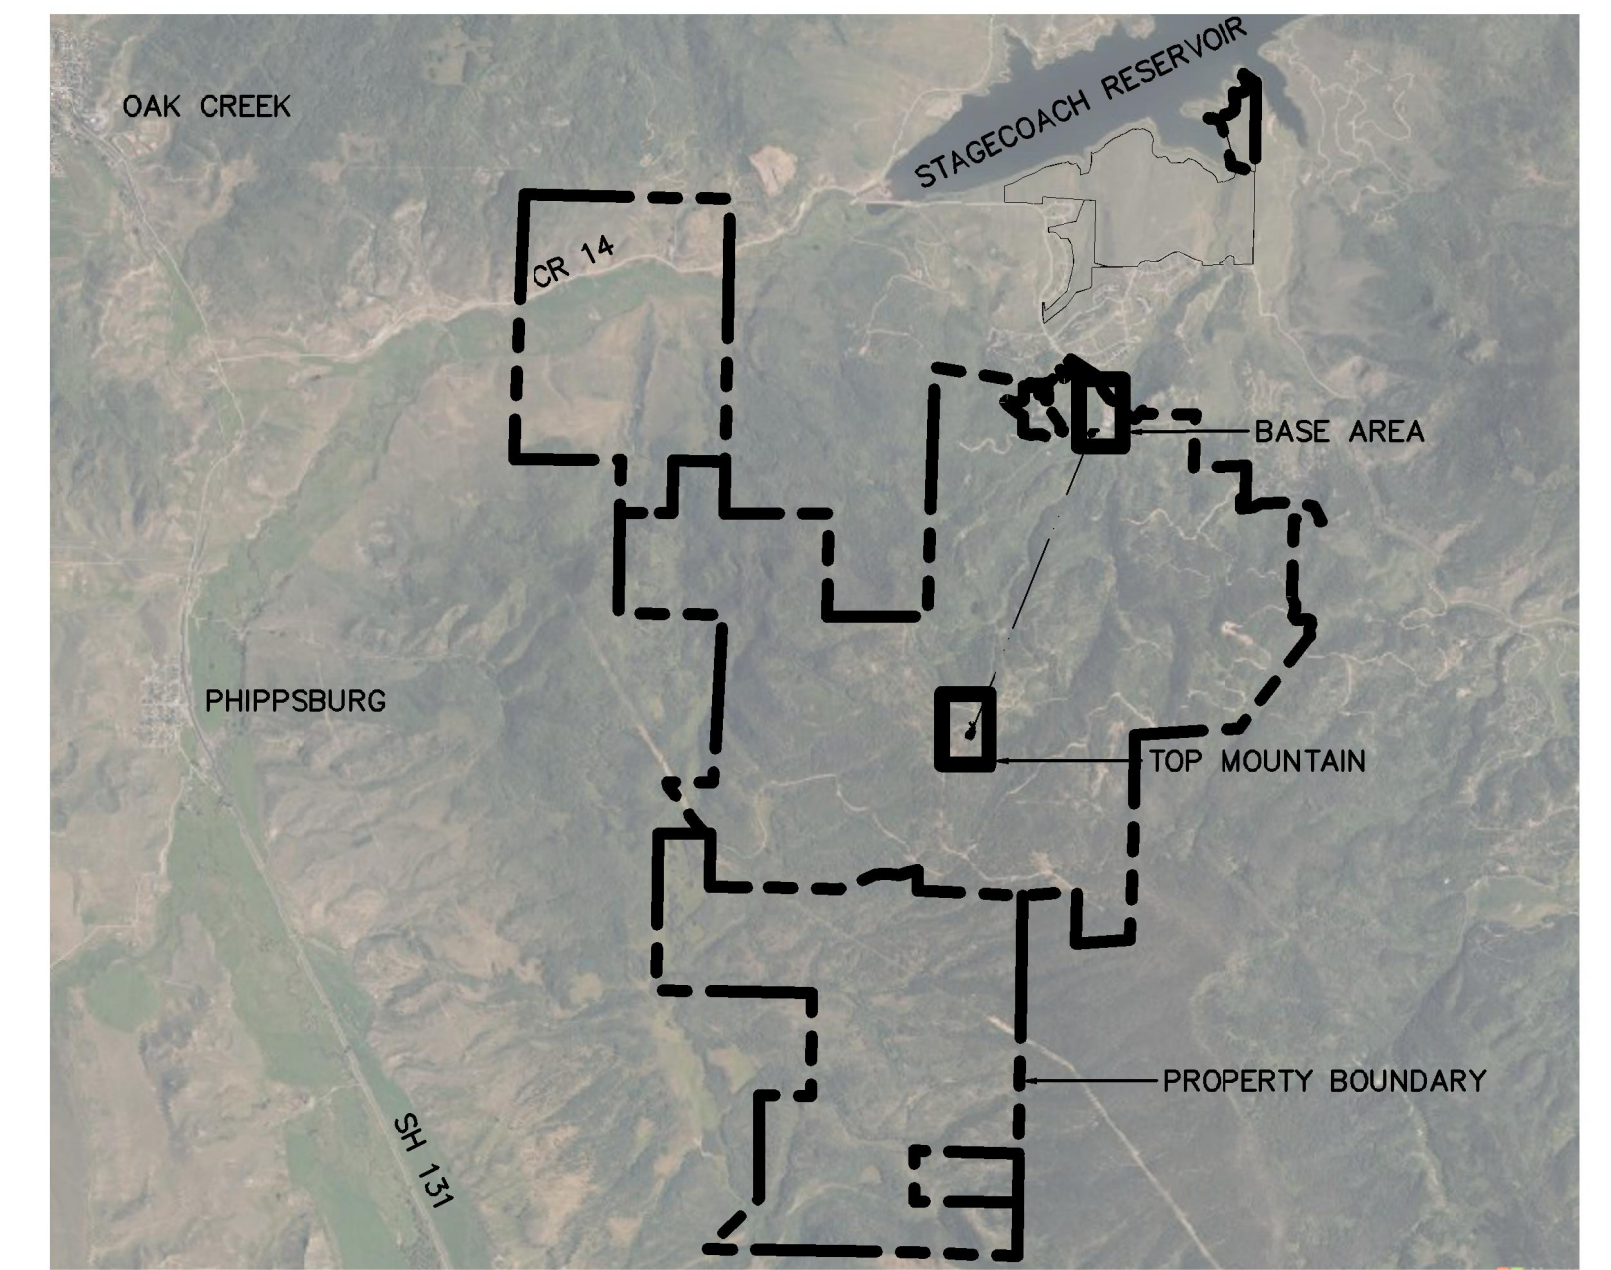
SCALE 1" = 80'

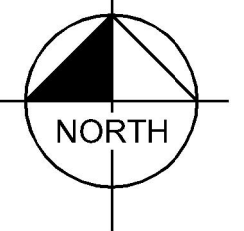


KEY MAP
SCALE 1" = 5000'



LEGEND

-  PROPOSED GRAVEL ROADWAY
-  PROPOSED CRUSHER FINES PATH
-  EXISTING WETLANDS

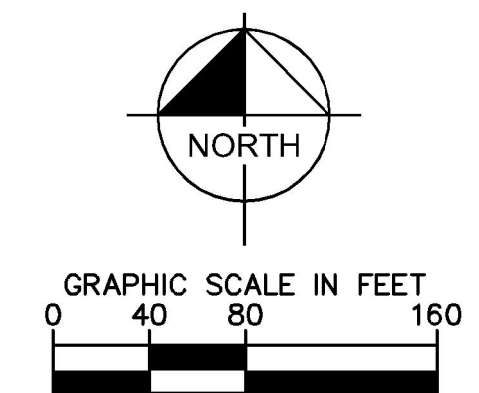

STAGECOACH MOUNTAIN RANCH
SUP APPLICATION - GONDOLA
2/21/2024

Date: February 21, 2024 - 7:15pm / User: eric.guinderson
Path: K:\035_Civil\196778000_Stagecoach\CADD\Exhibits\Gondola\Gondola_Site_Plan.dwg