



Date: November 21, 2024 -- 4:09pm / User: eric.gunderson  
Path: K:\05\_Civil\196778000\_Stagecoach\_CADD\Exhibits\Gondola Exhibit\GSP Application\SWP\_EA\_Gondola Site Plan.dwg

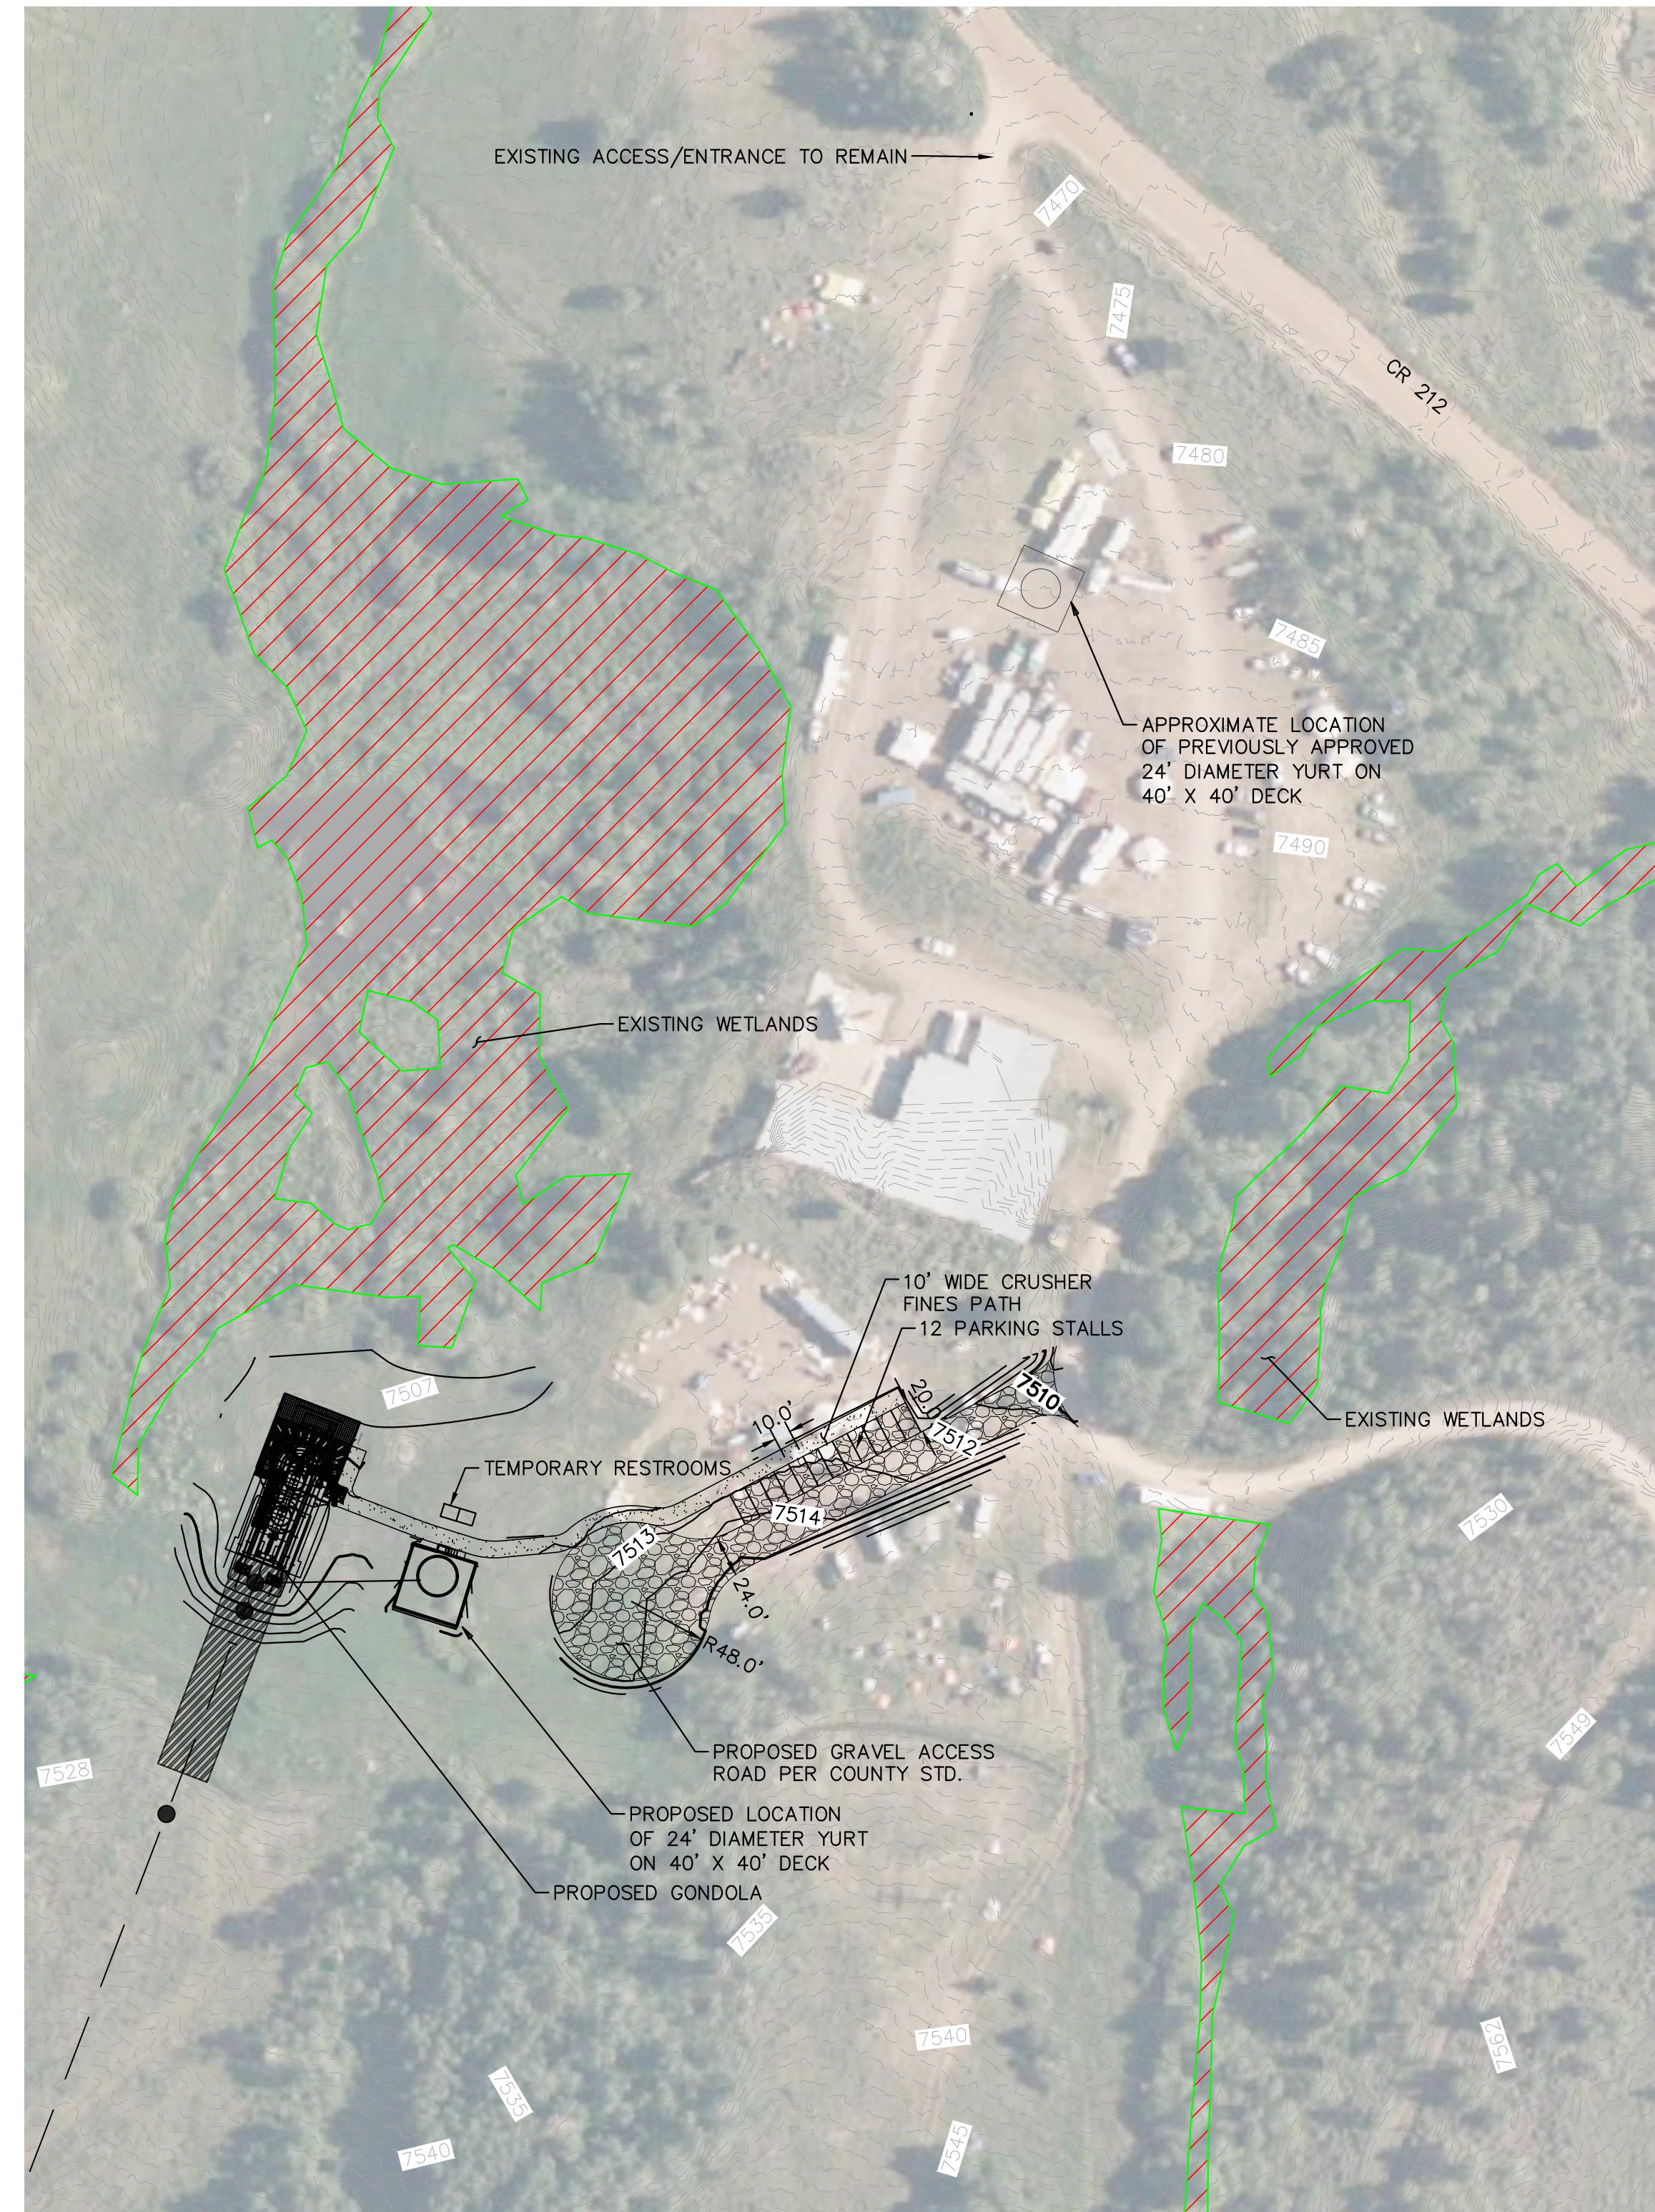


**BASE AREA - GONDOLA SITE PLAN**

SCALE 1" = 80'

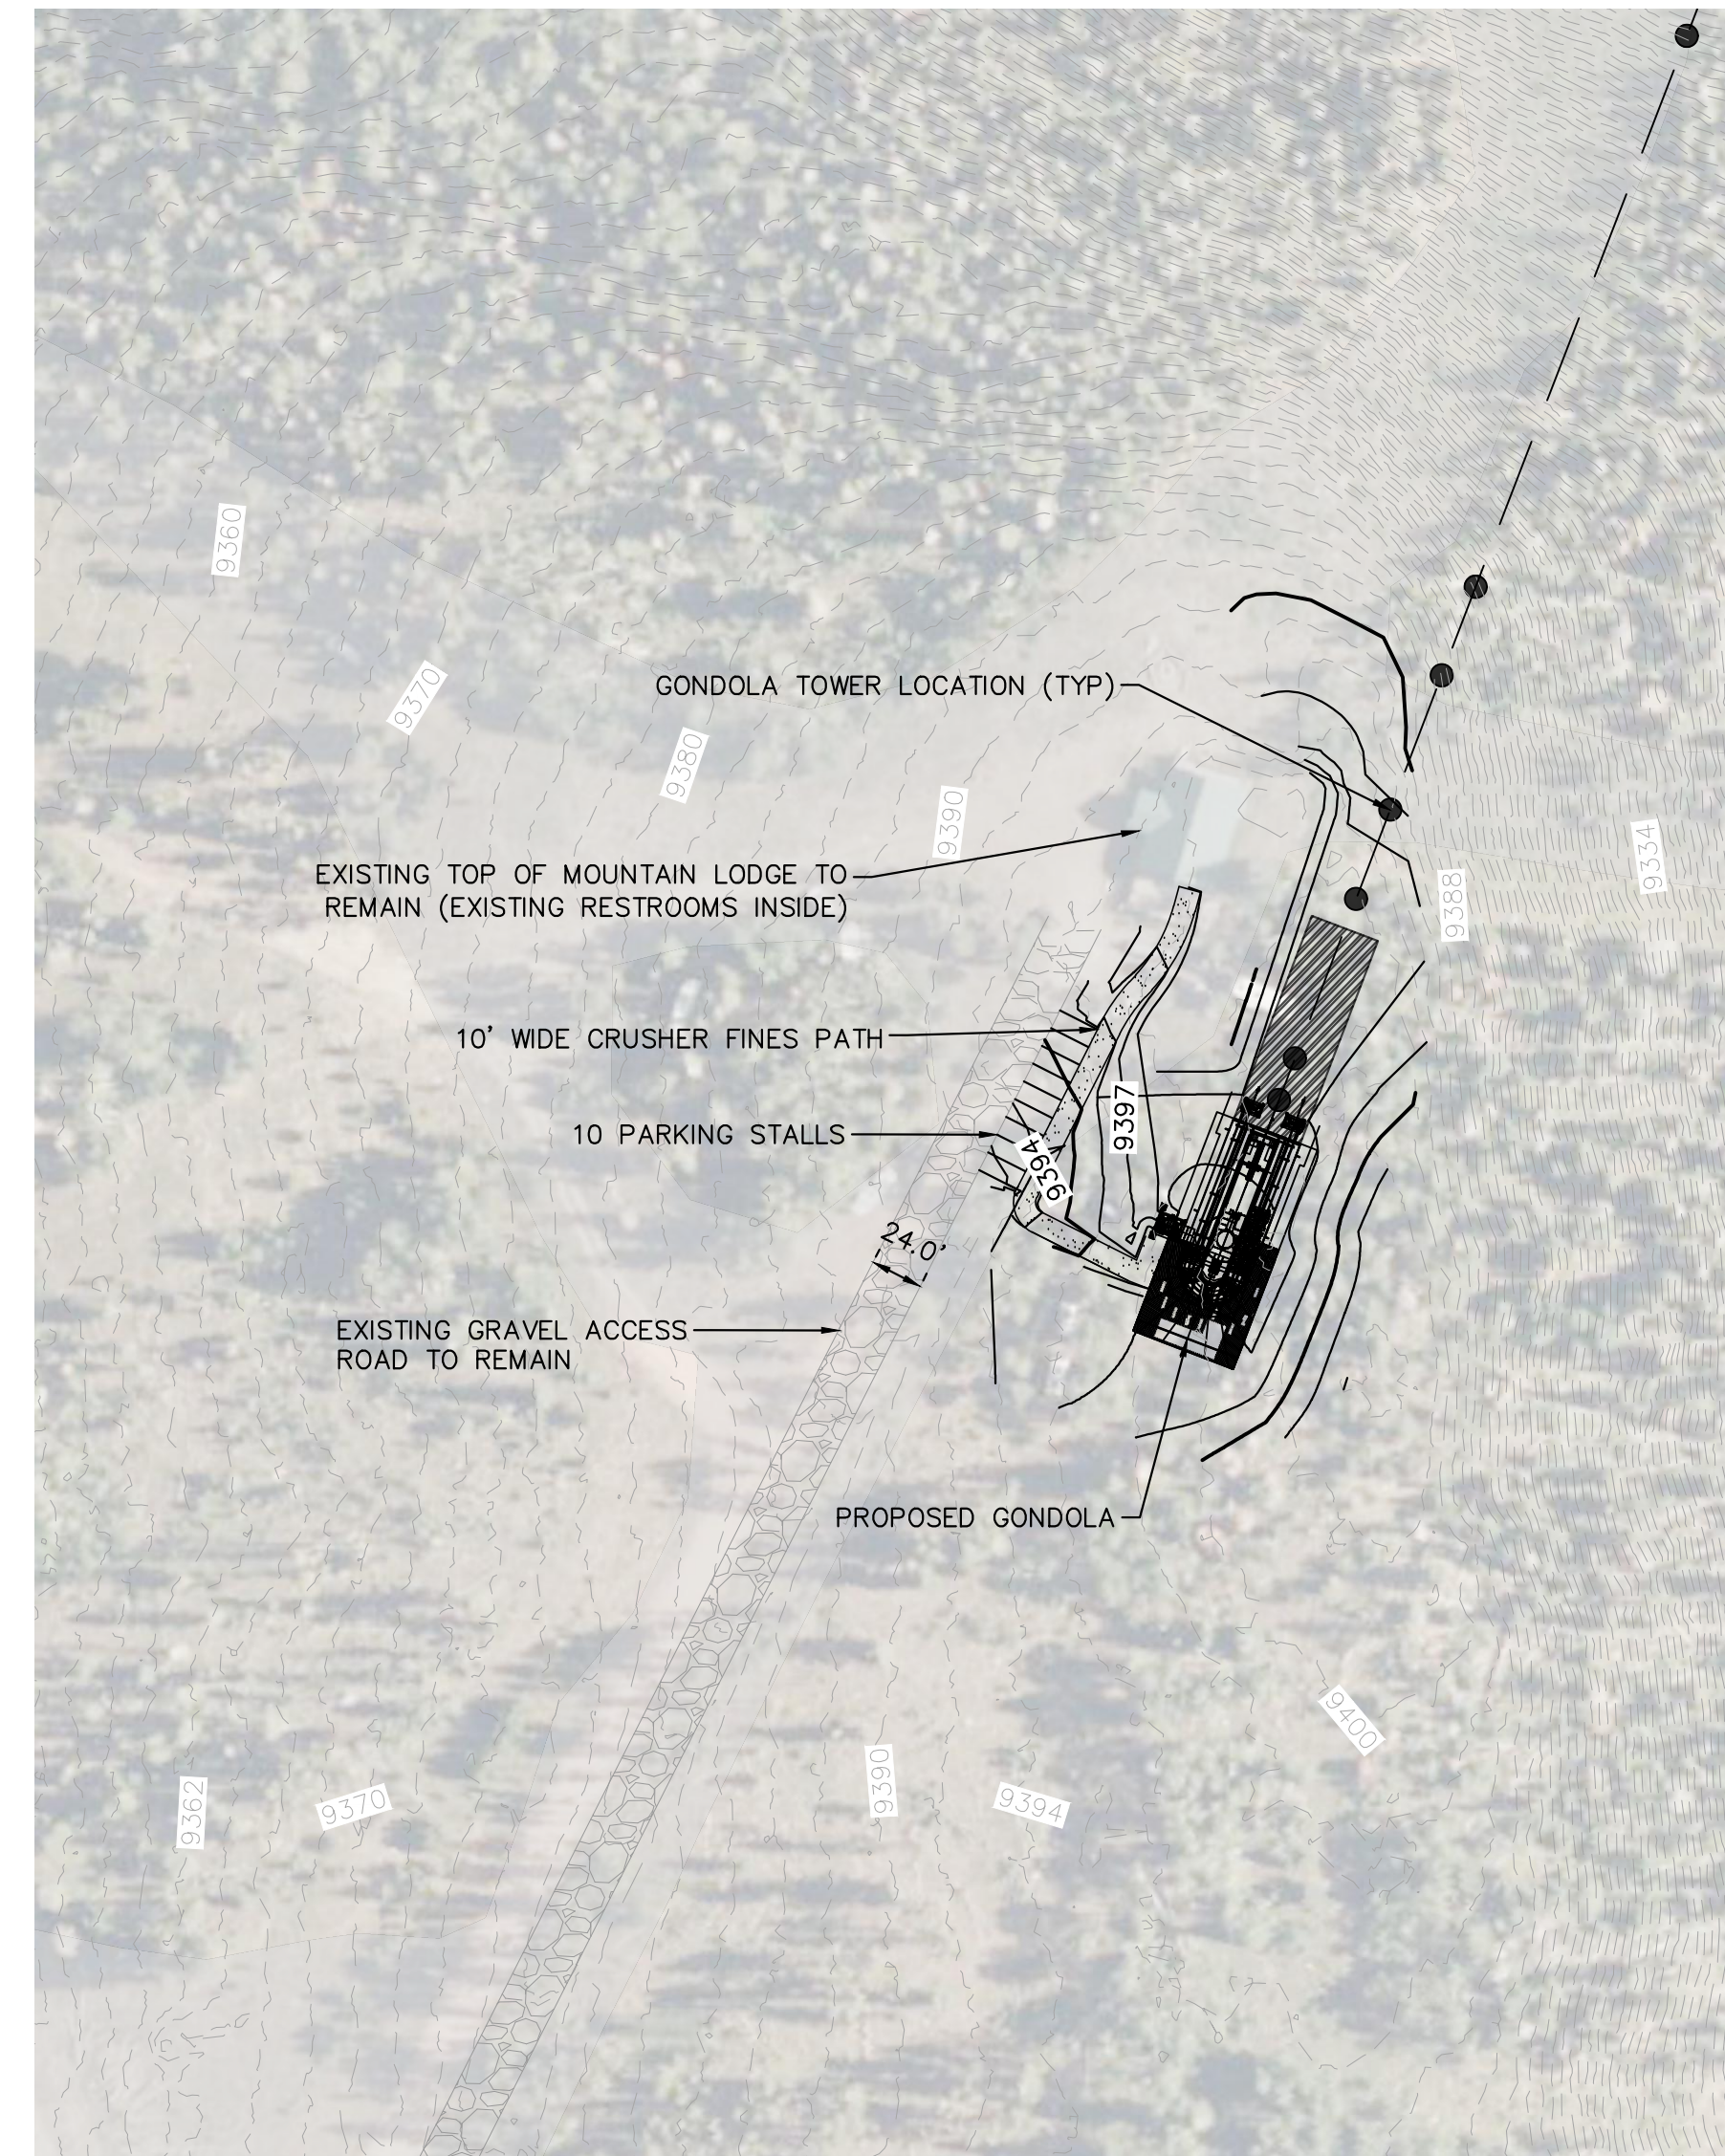


**TOP MOUNTAIN - GONDOLA SITE PLAN**

SCALE 1" = 80'

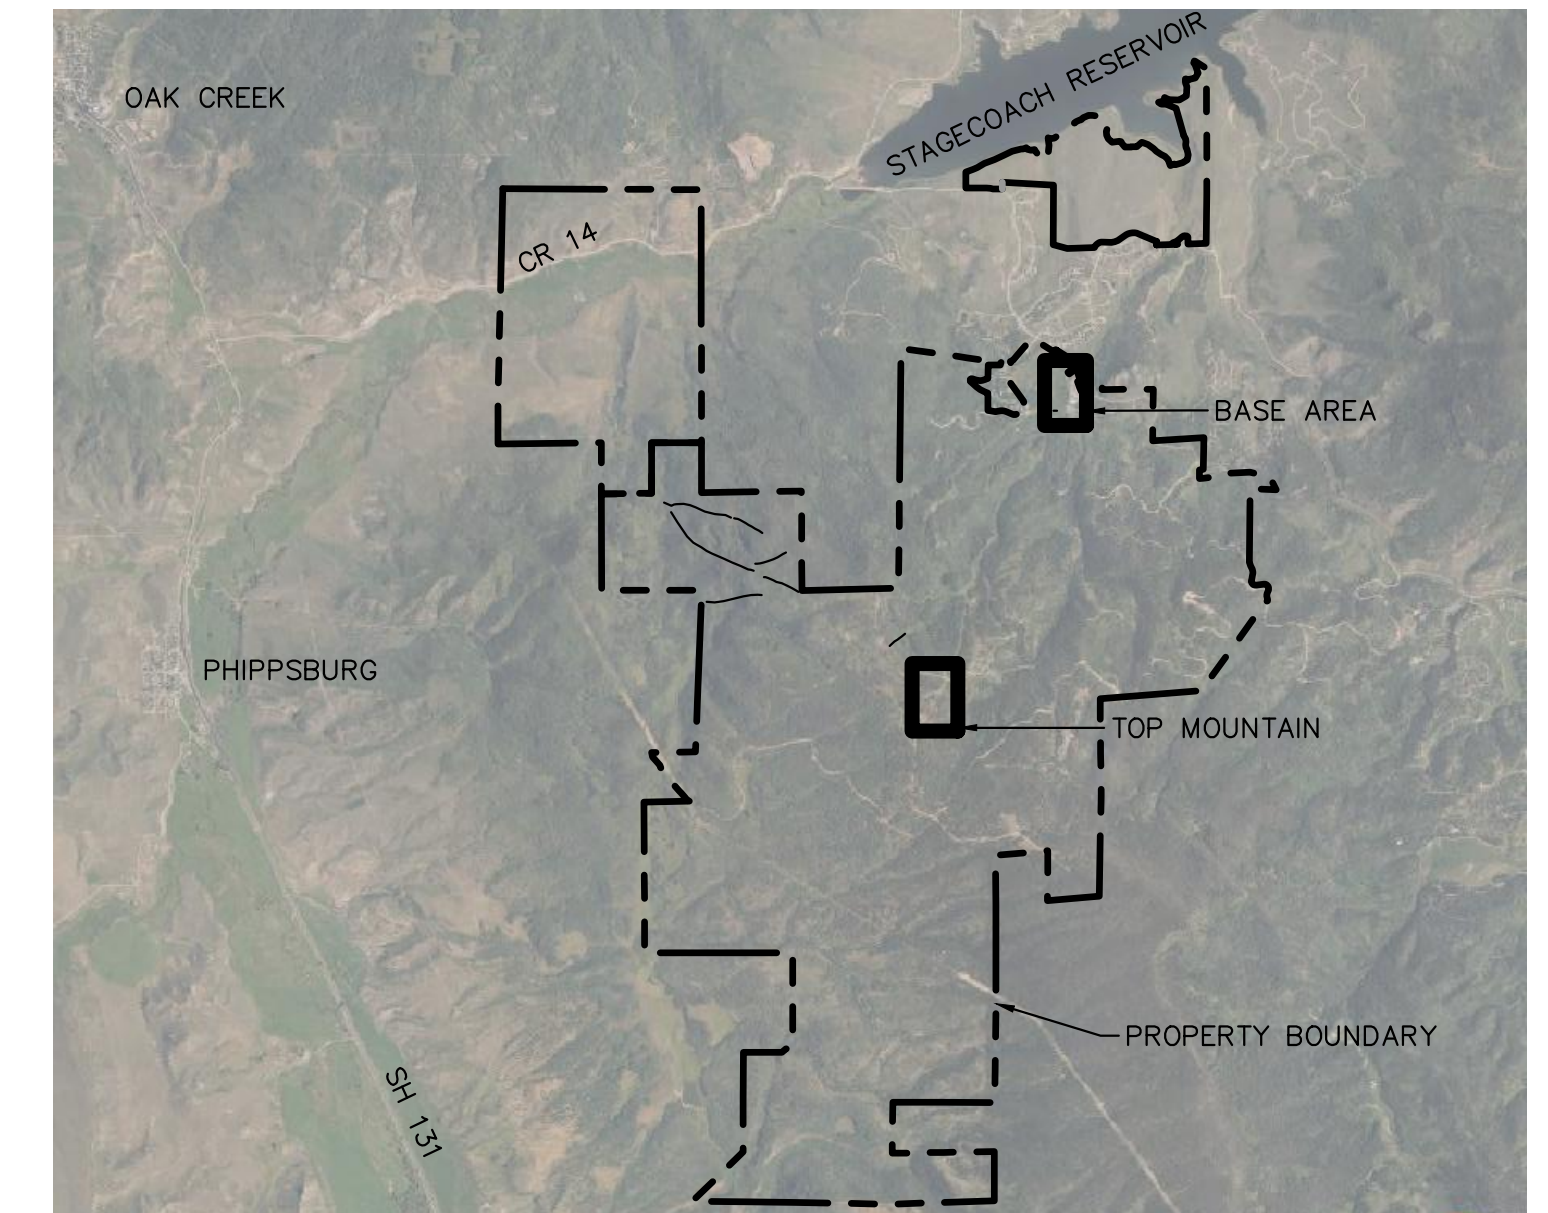



**KEY MAP**

SCALE 1" = 5000'

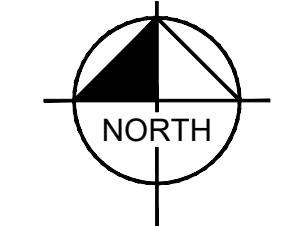

**LEGEND**

- PROPOSED GRAVEL ROADWAY
- PROPOSED CRUSHER FINES PATH
- EXISTING WETLANDS

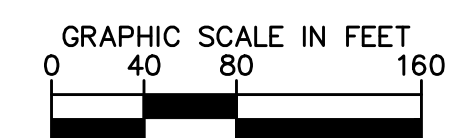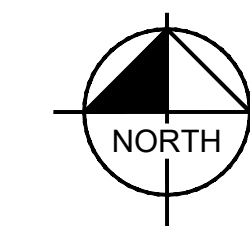

STAGECOACH MOUNTAIN RANCH  
SUP APPLICATION - GONDOLA

11/21/2024

**Kimley»Horn**