



JOB NO.	2024
	ISSUE DATE 09/25/2024
	REVISIONS:

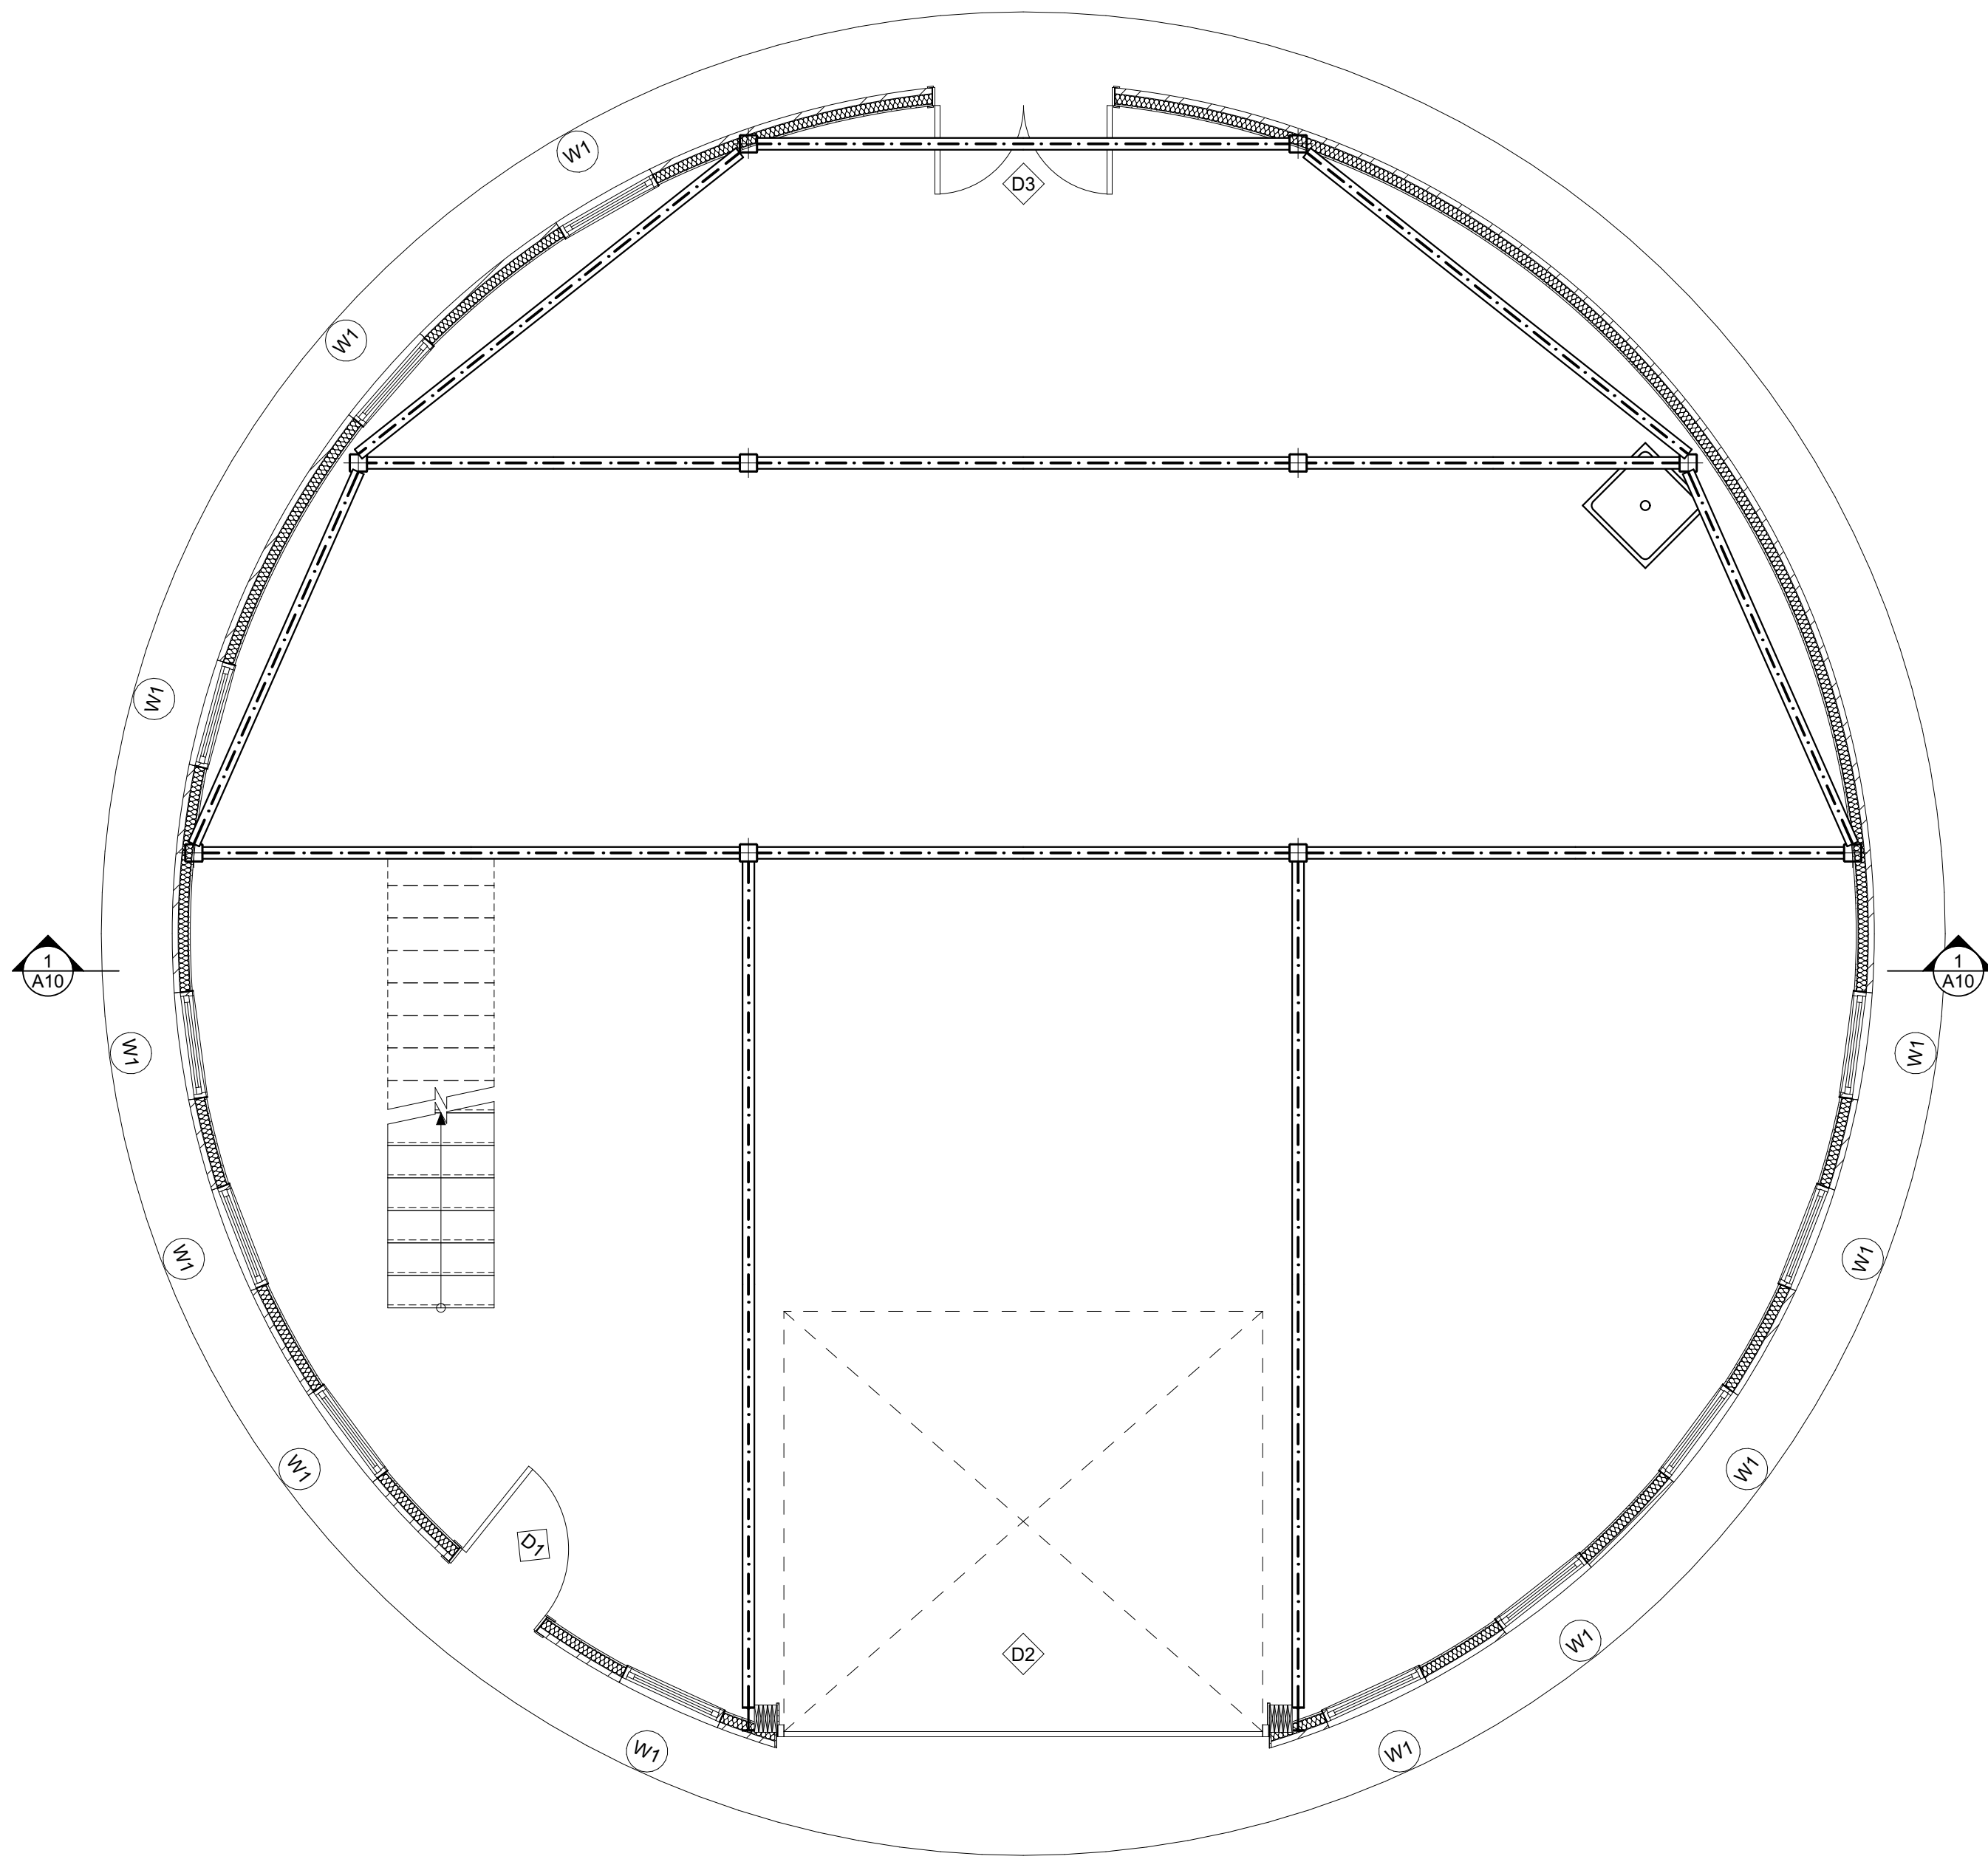

1 MAIN FLOOR DEMOLITION PLAN
SCALE: 1/4" = 1'-0"

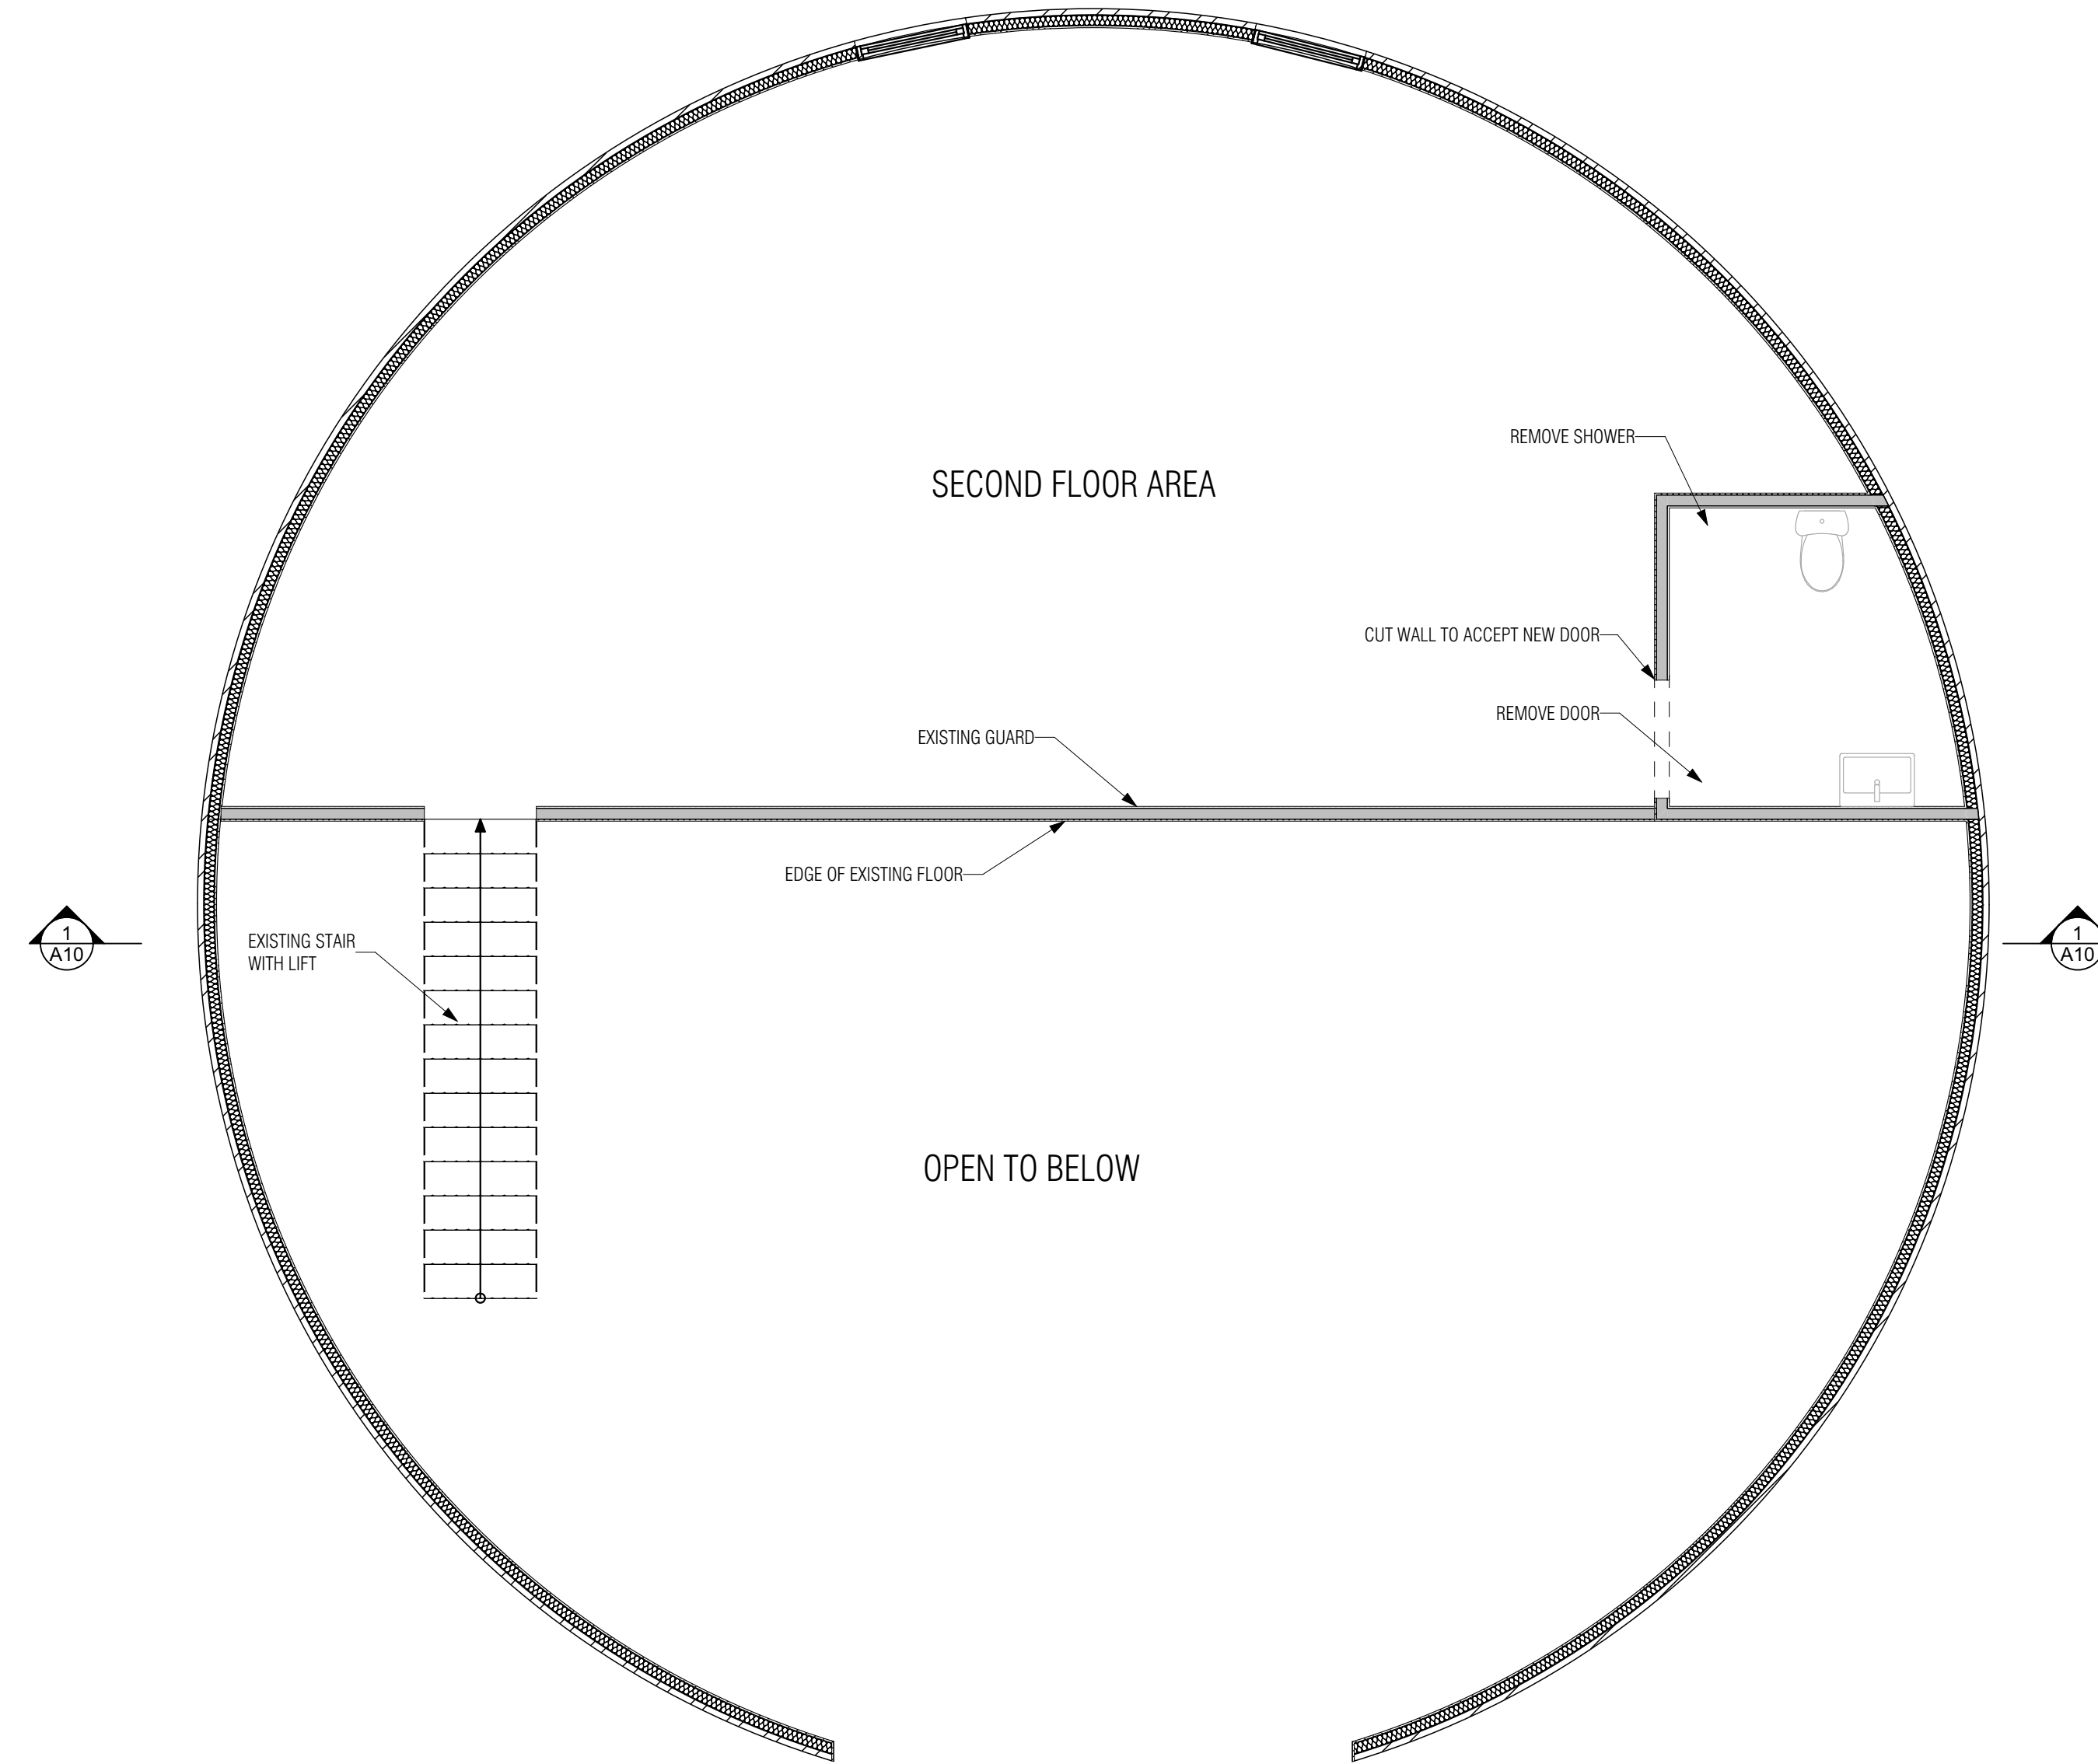

2 SECOND FLOOR DEMOLITION PLAN
SCALE: 1/4" = 1'-0"




Additional Use Permit Application for
SELBE SILO
25245 Routt County Road 42
Routt County, Colorado

JOB NO.	2024
ISSUE DATE	09/25/2024
REVISIONS:	

PROPOSED FLOOR PLANS

DRAWING NUMBER
4

EXISTING ROOF PLAN, UNALTERED

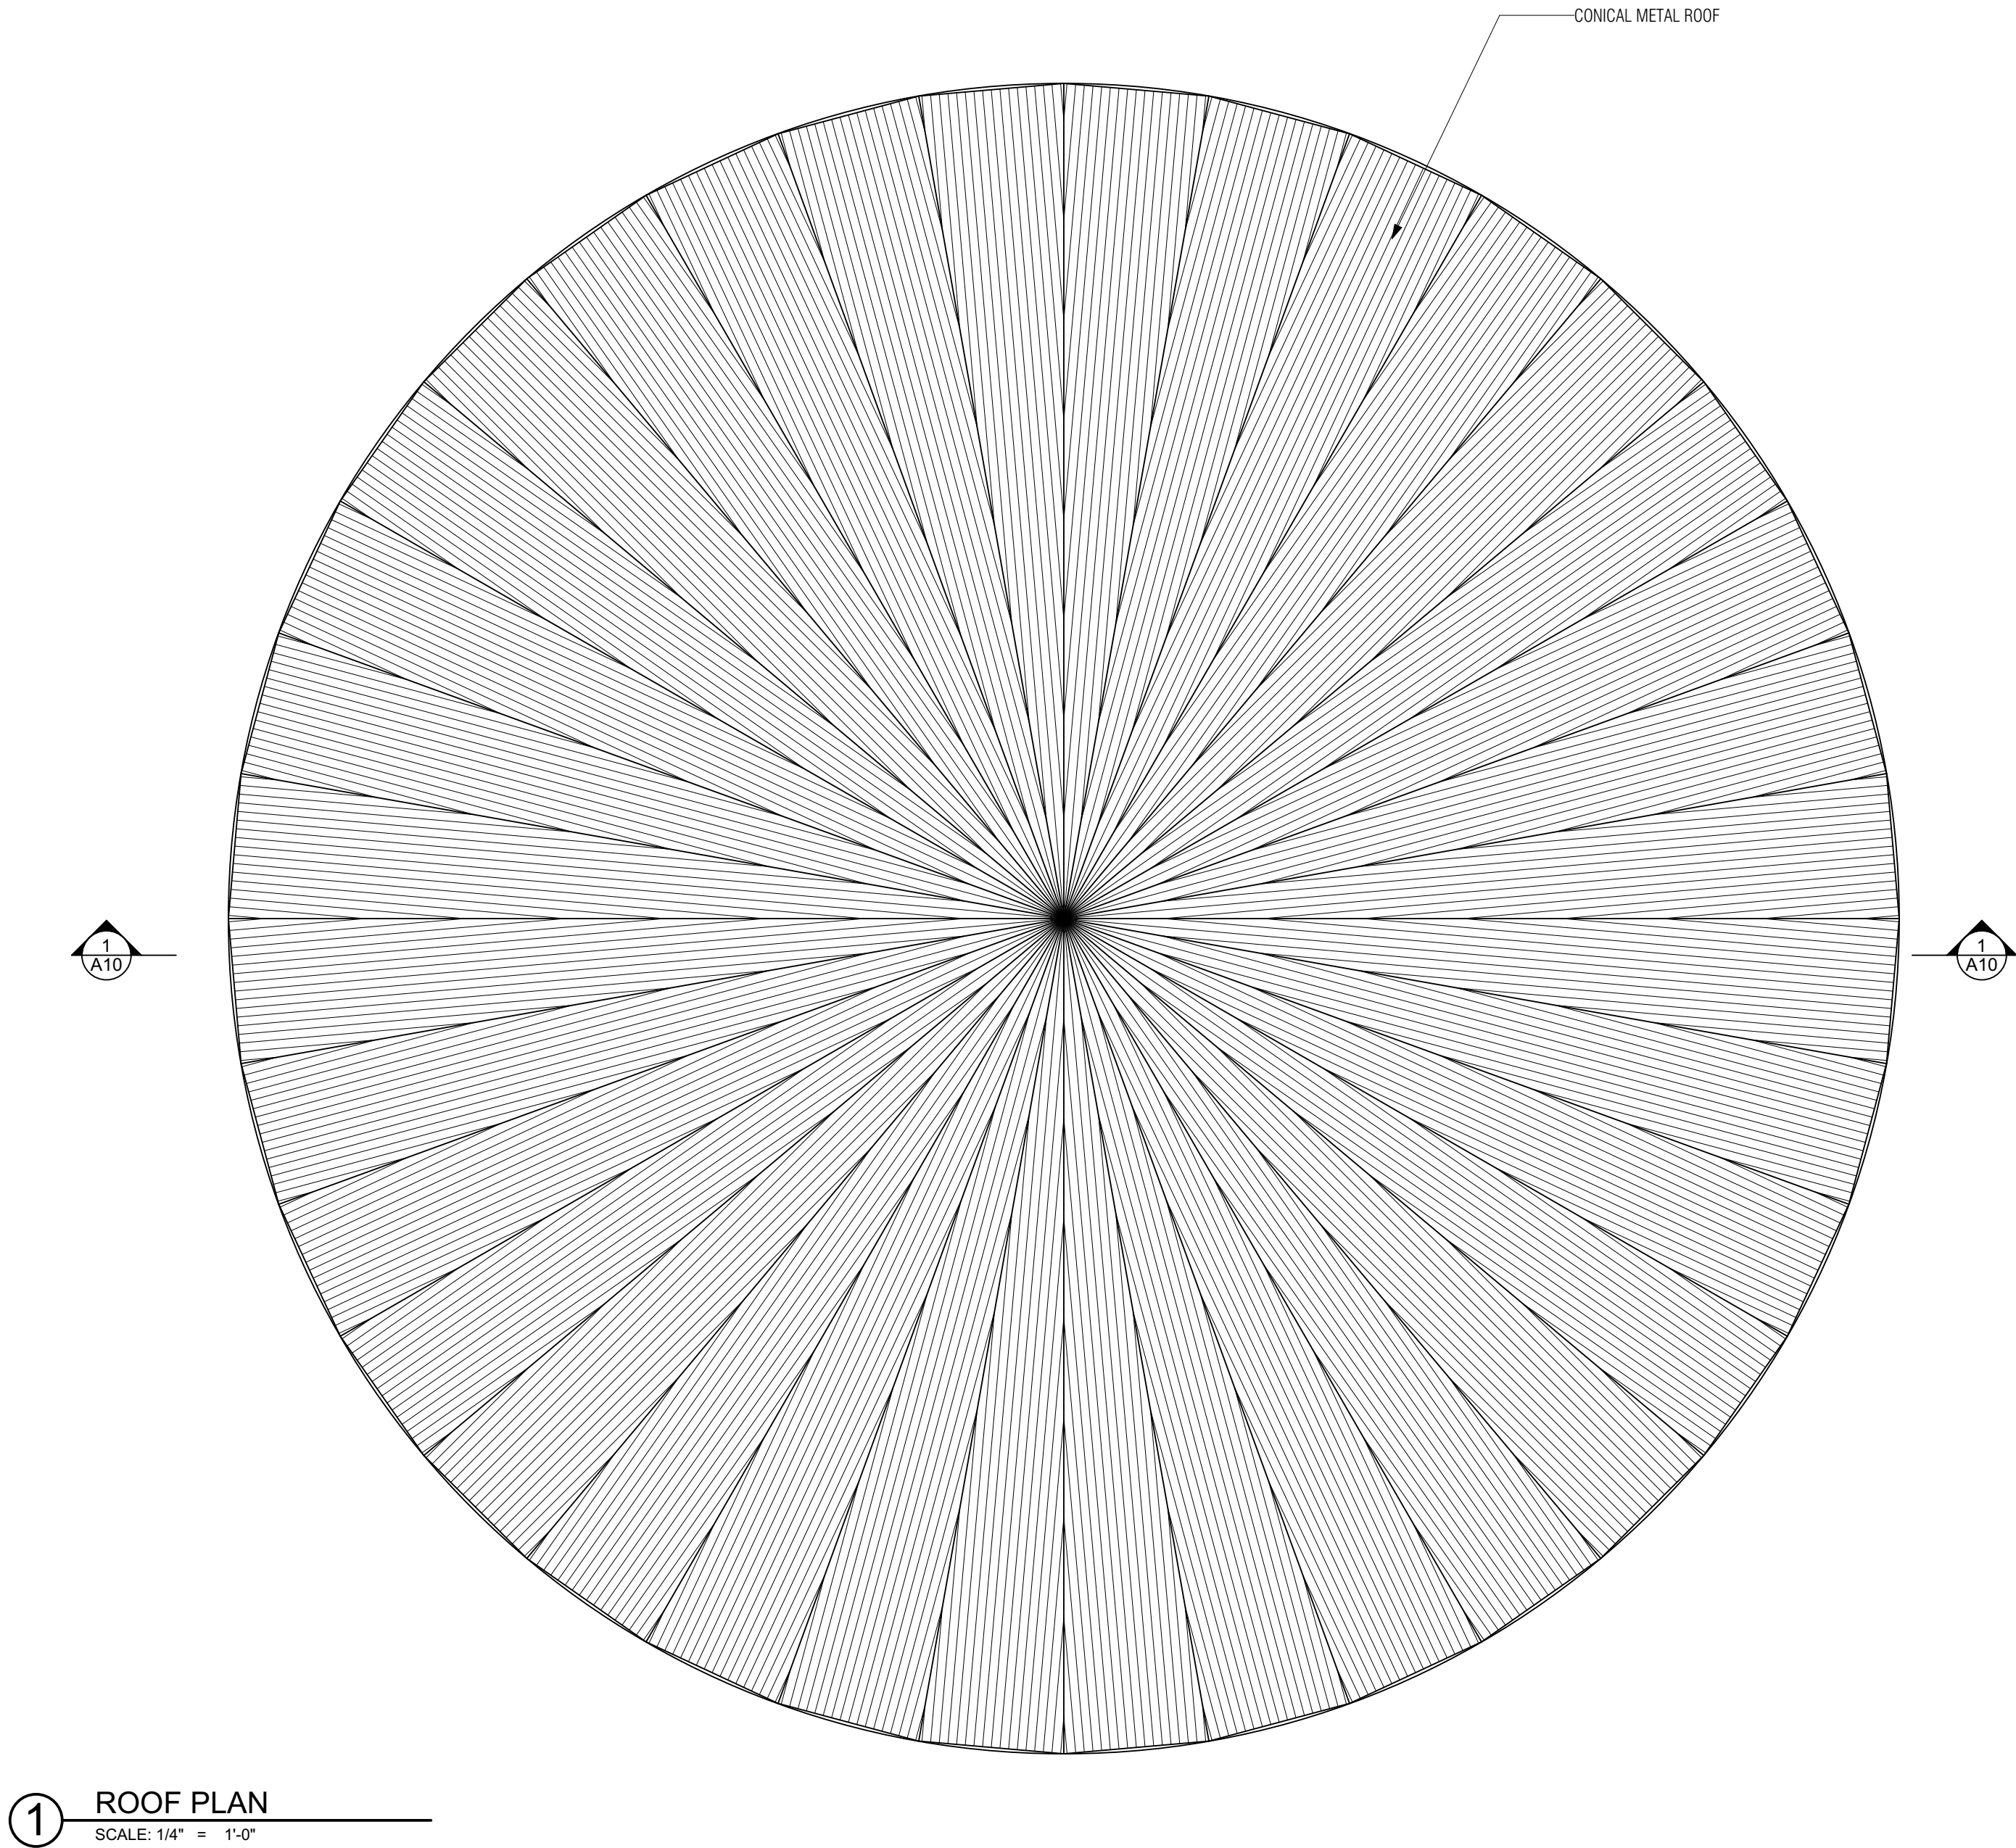

1 ROOF PLAN
SCALE: 1/4" = 1'-0"

M:\ArchCAD\Projects\Project 17\Selbe Silo\ArchCAD File\Silo_Sls_20240903.dgn Wednesday, November 13, 2024 4:27 PM M:\ArchCAD\Projects\Project 17\Selbe Silo\ArchCAD File\Silo_Sls_20240903.dgn



MOUNTAIN
ARCHITECTURE
DESIGN GROUP

Steamboat Springs, Colorado
111 8TH Street | 970.879.5764 t
mtnarch.com

A Conditional Use Permit Application for

SELBE SILO
25245 Routt County Road 42
Routt County, Colorado





JOB NO.	2024
ISSUE DATE	09/25/2024
REVISIONS:	

EXISTING &
PROPOSED
ROOF PLAN

DRAWING NUMBER

5

EXISTING ELEVATIONS, UNALTERED

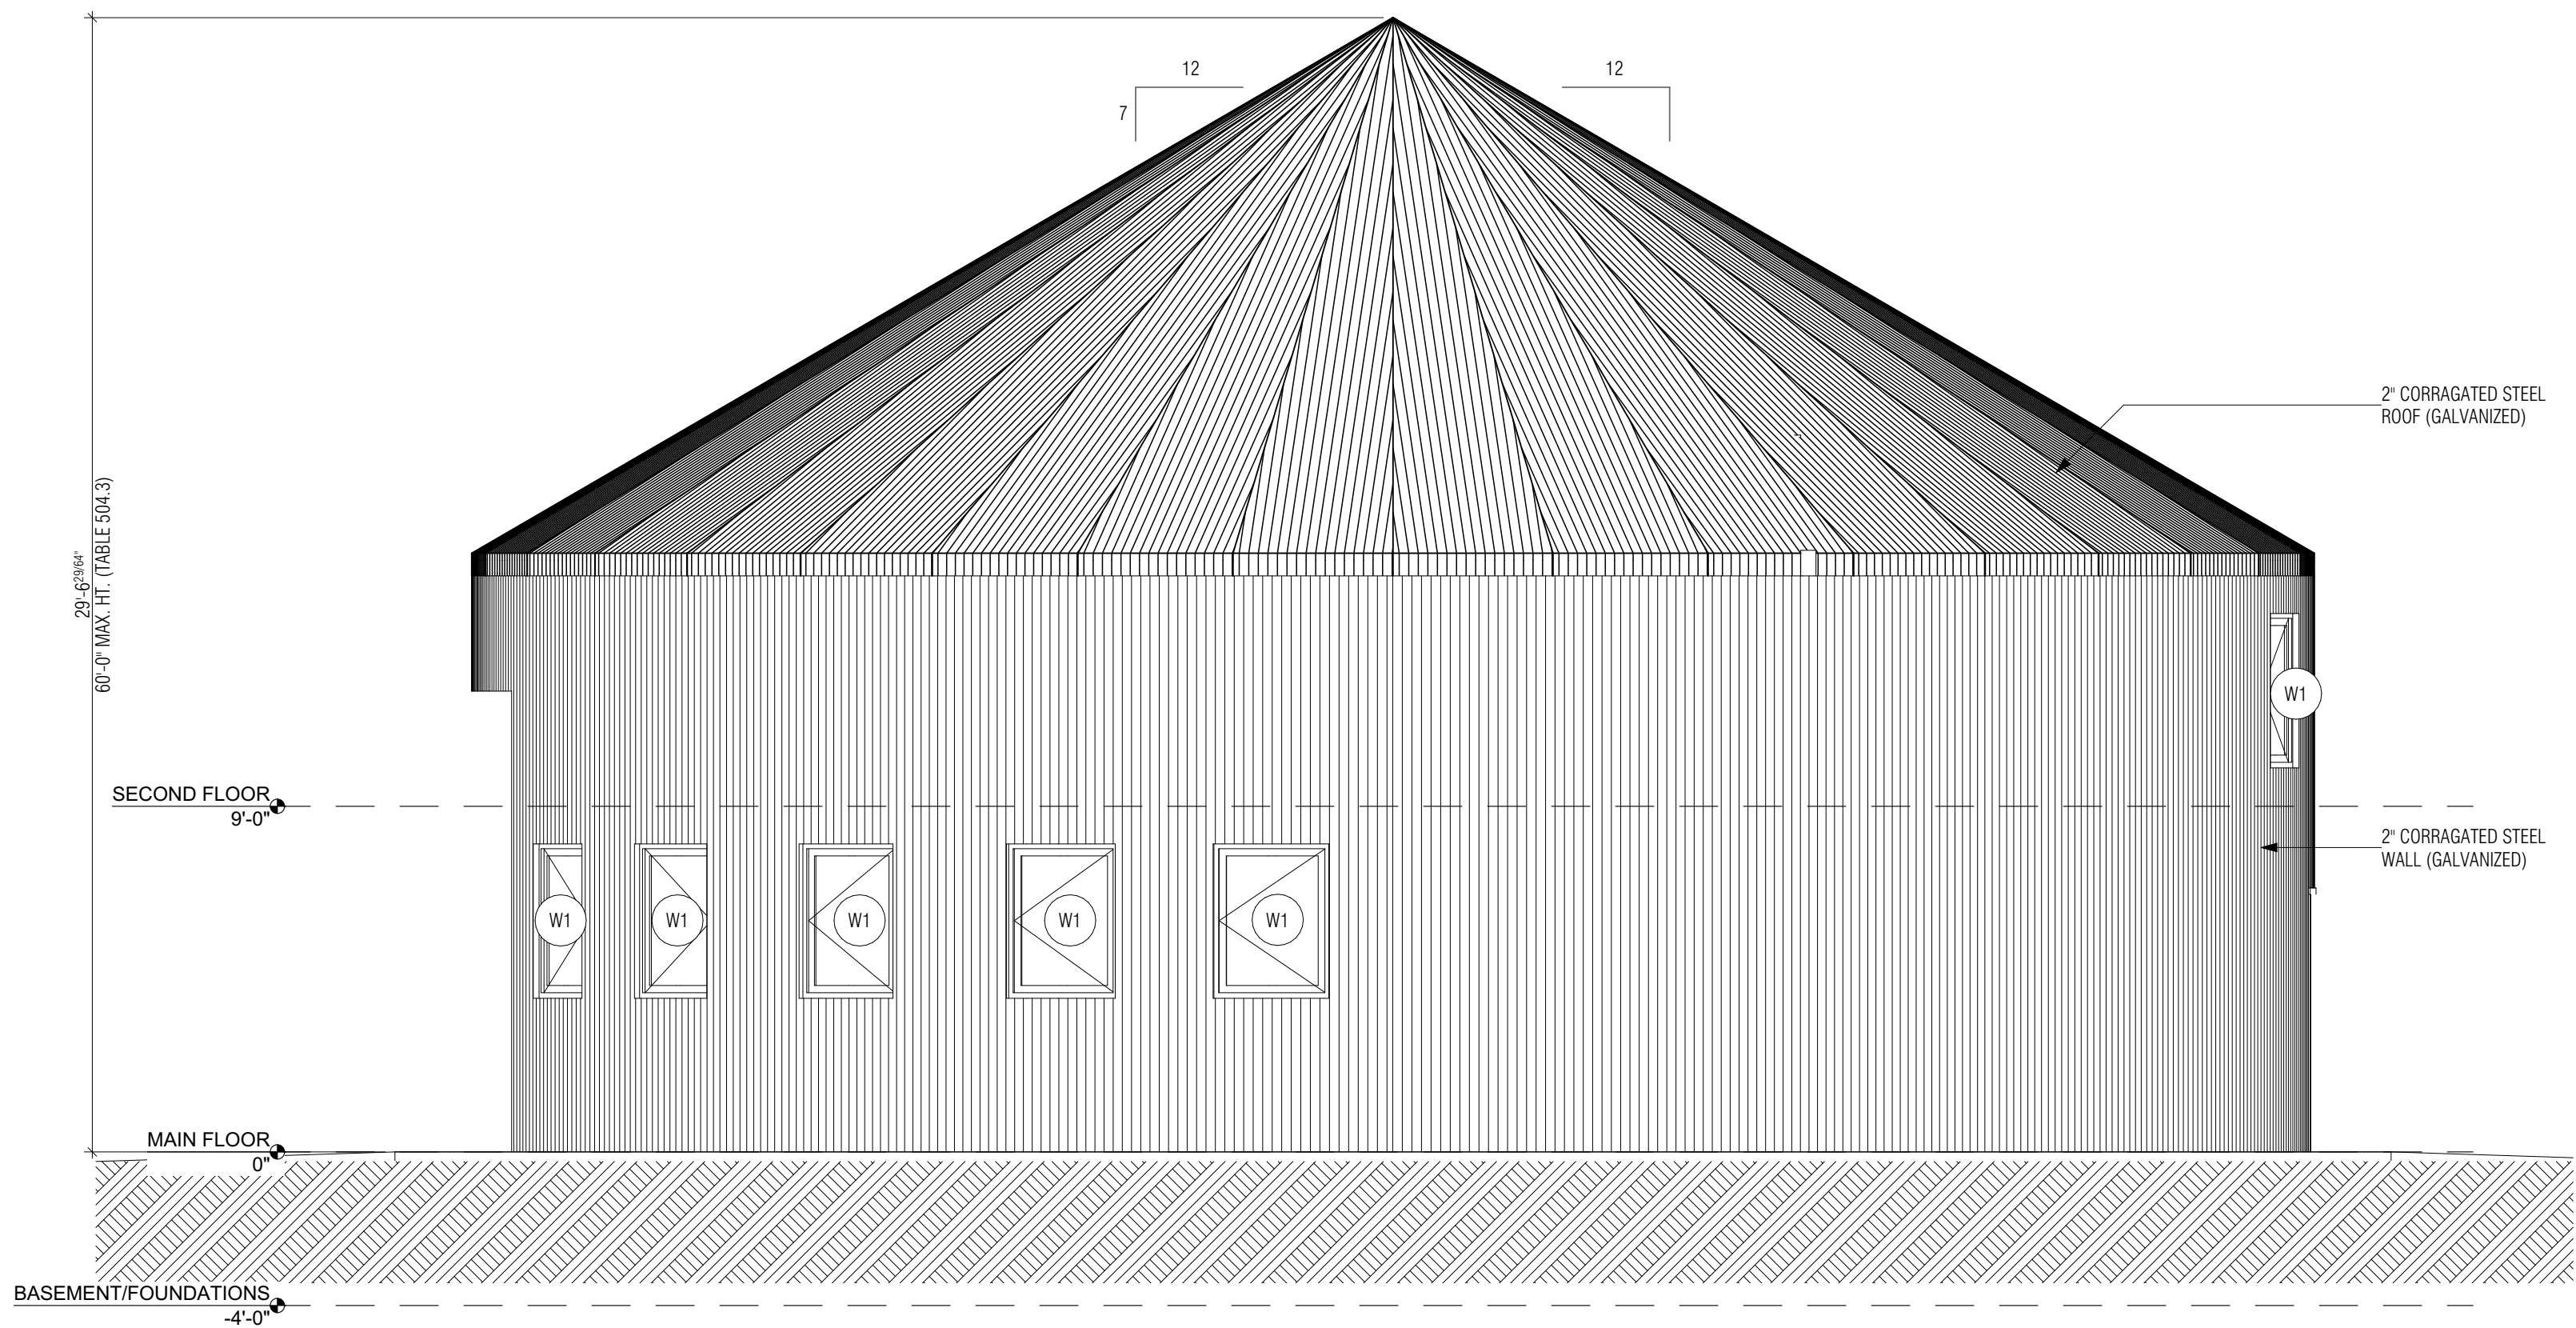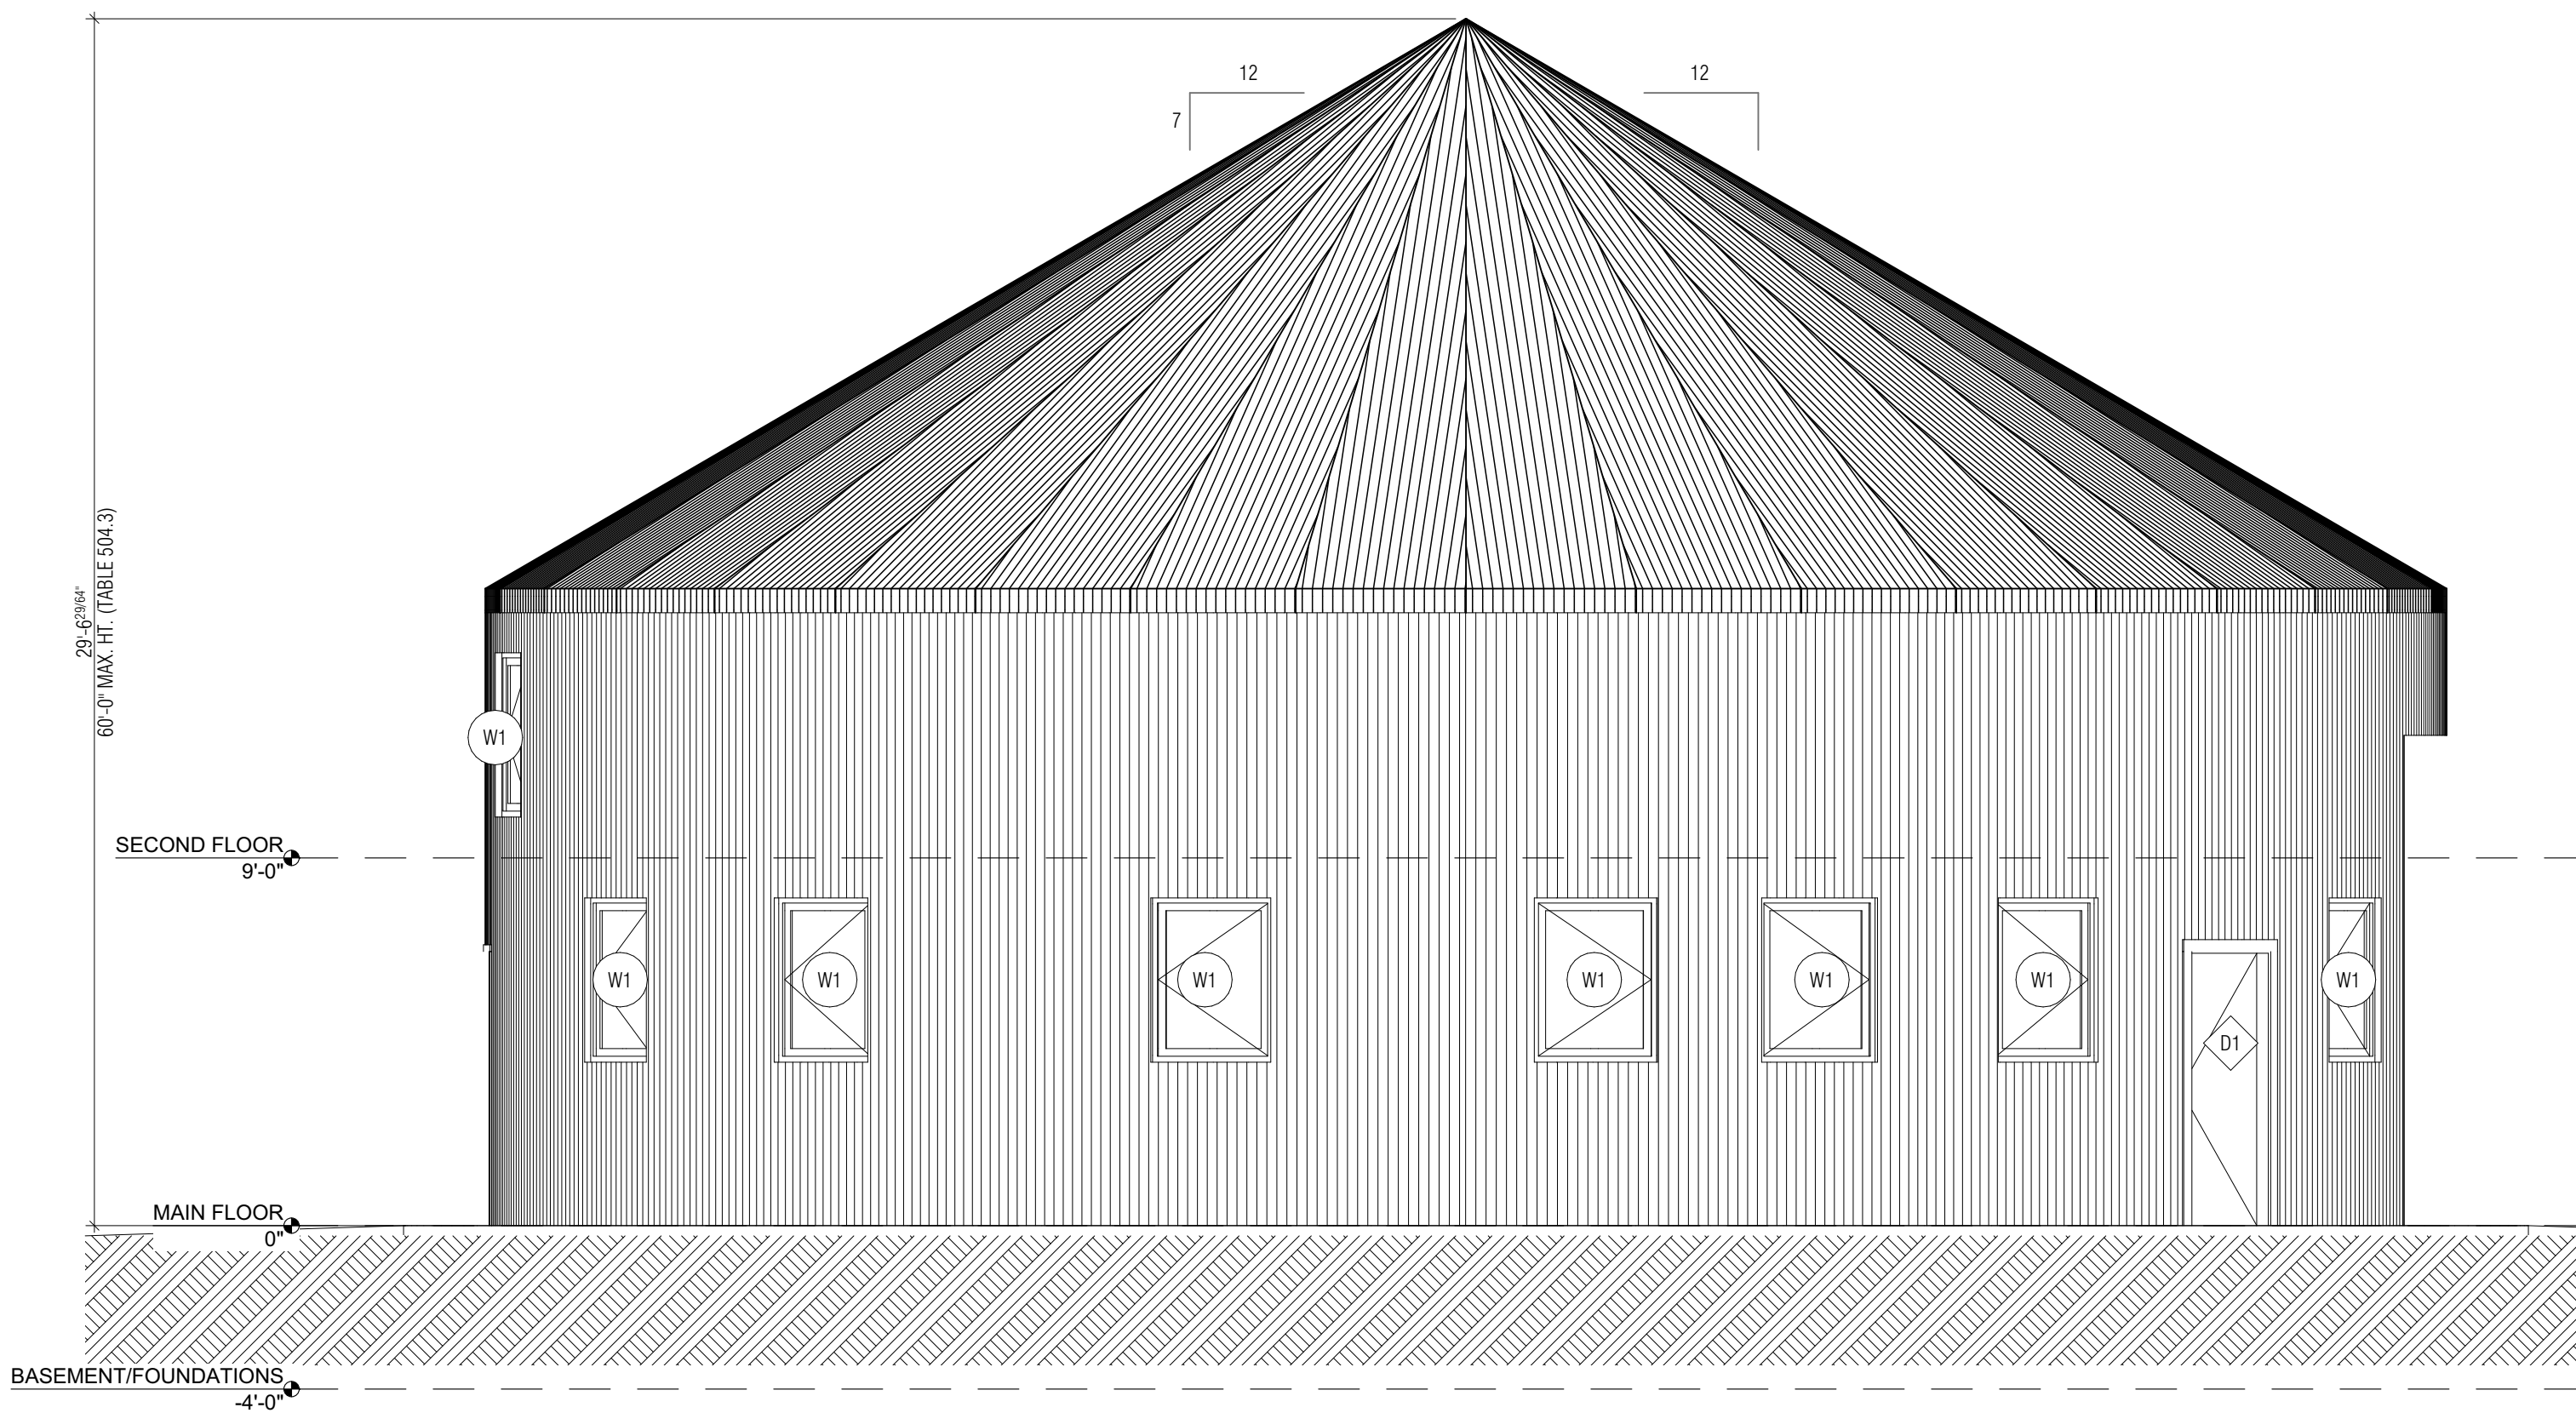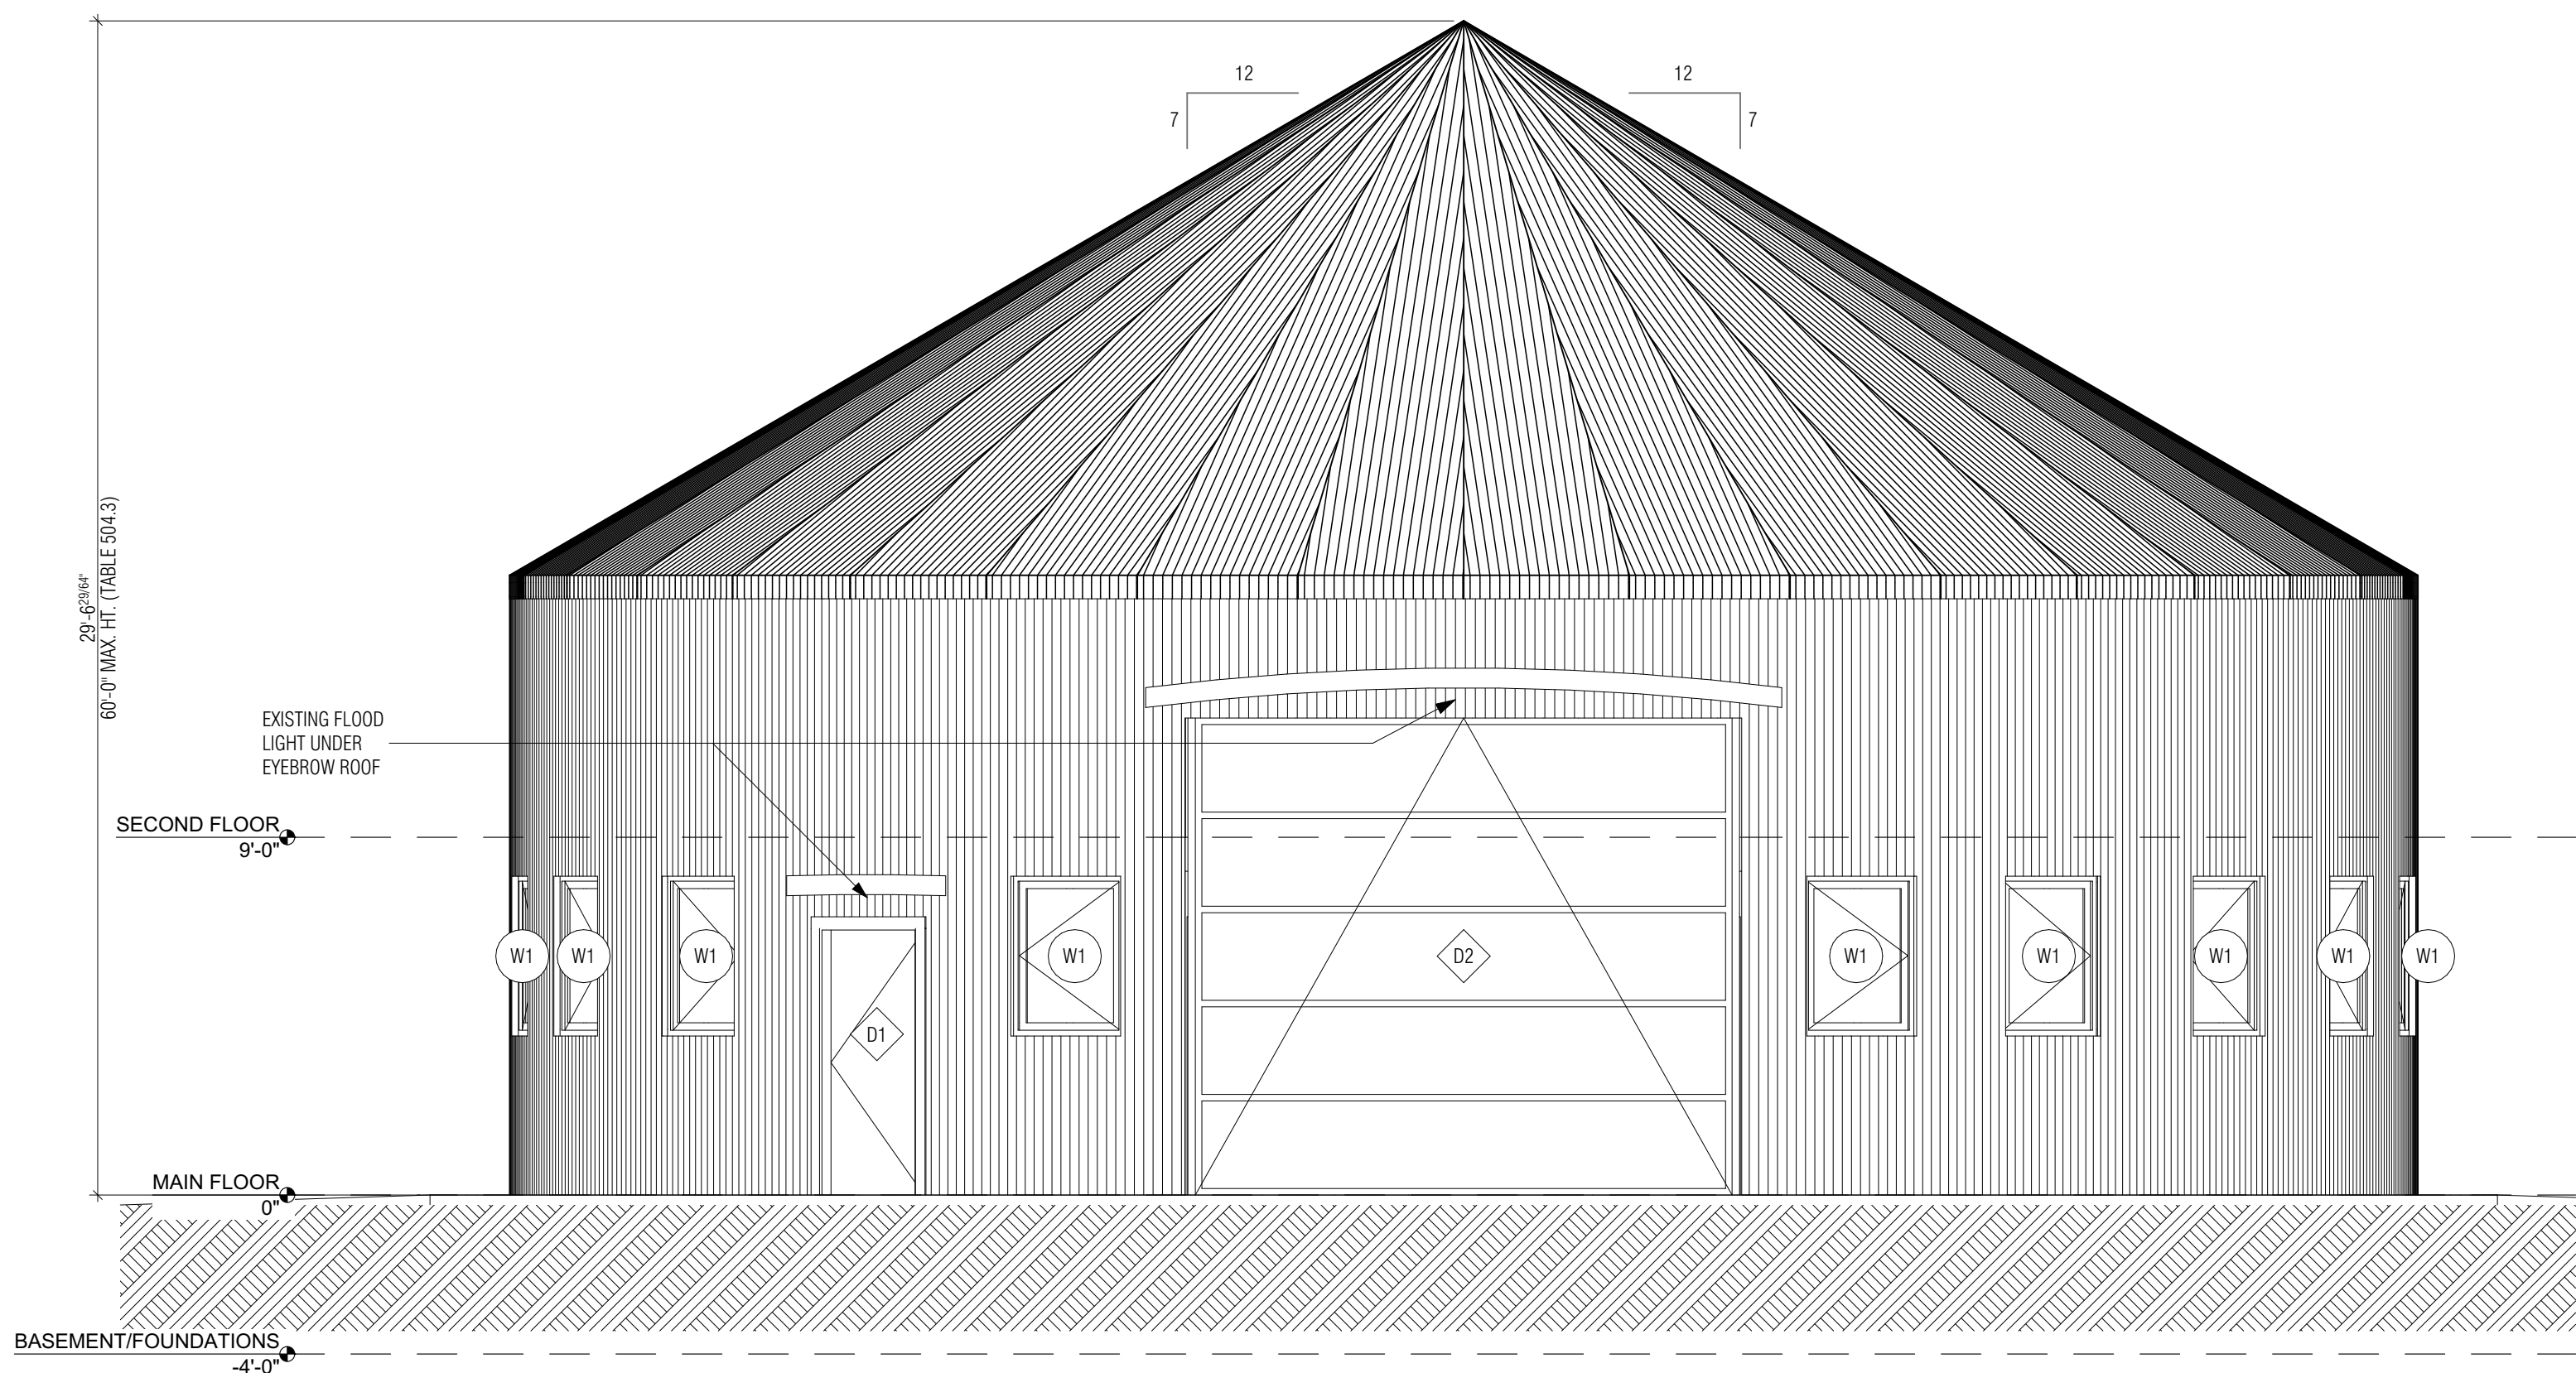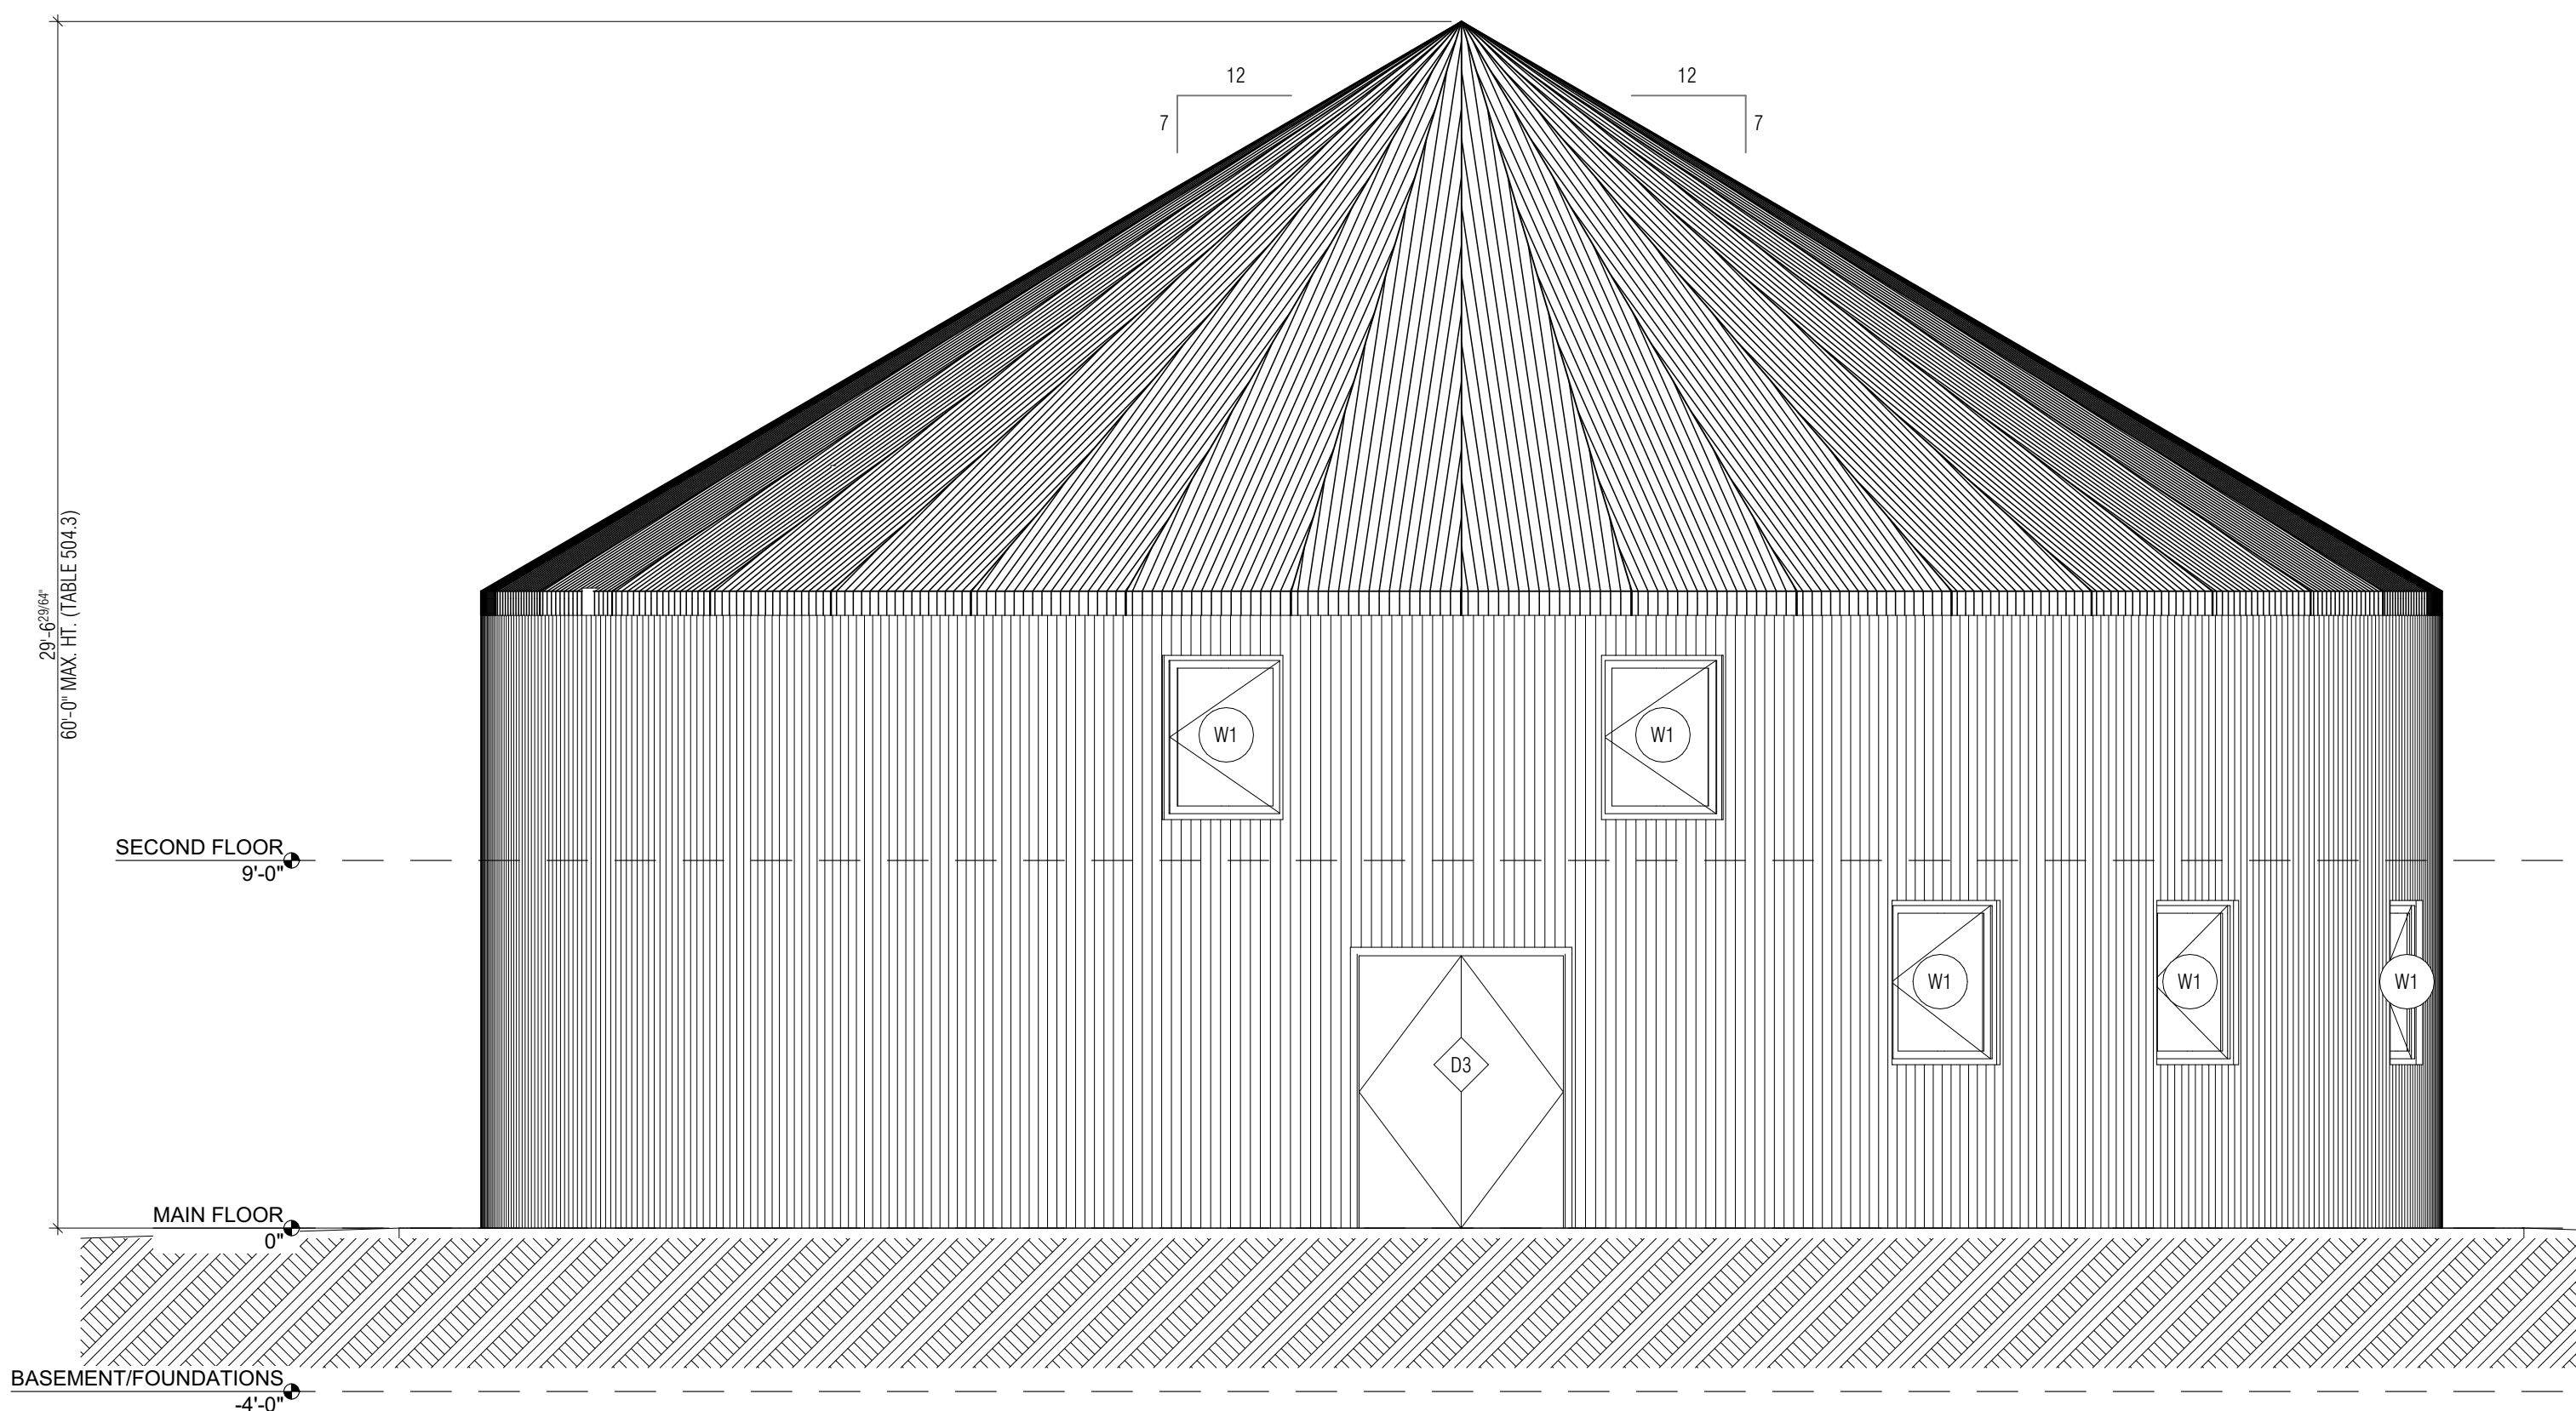

A Conditional Use Permit Application for
SELBE SILO
25245 Routt County Road 42
Routt County, Colorado

JOB NO.	2024
ISSUE DATE	09/25/2024
REVISIONS	

EXISTING &
PROPOSED
ELEVATIONS
DRAWING NUMBER
6