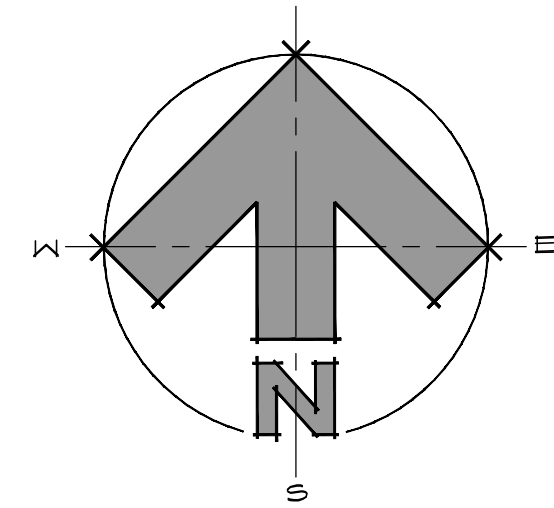
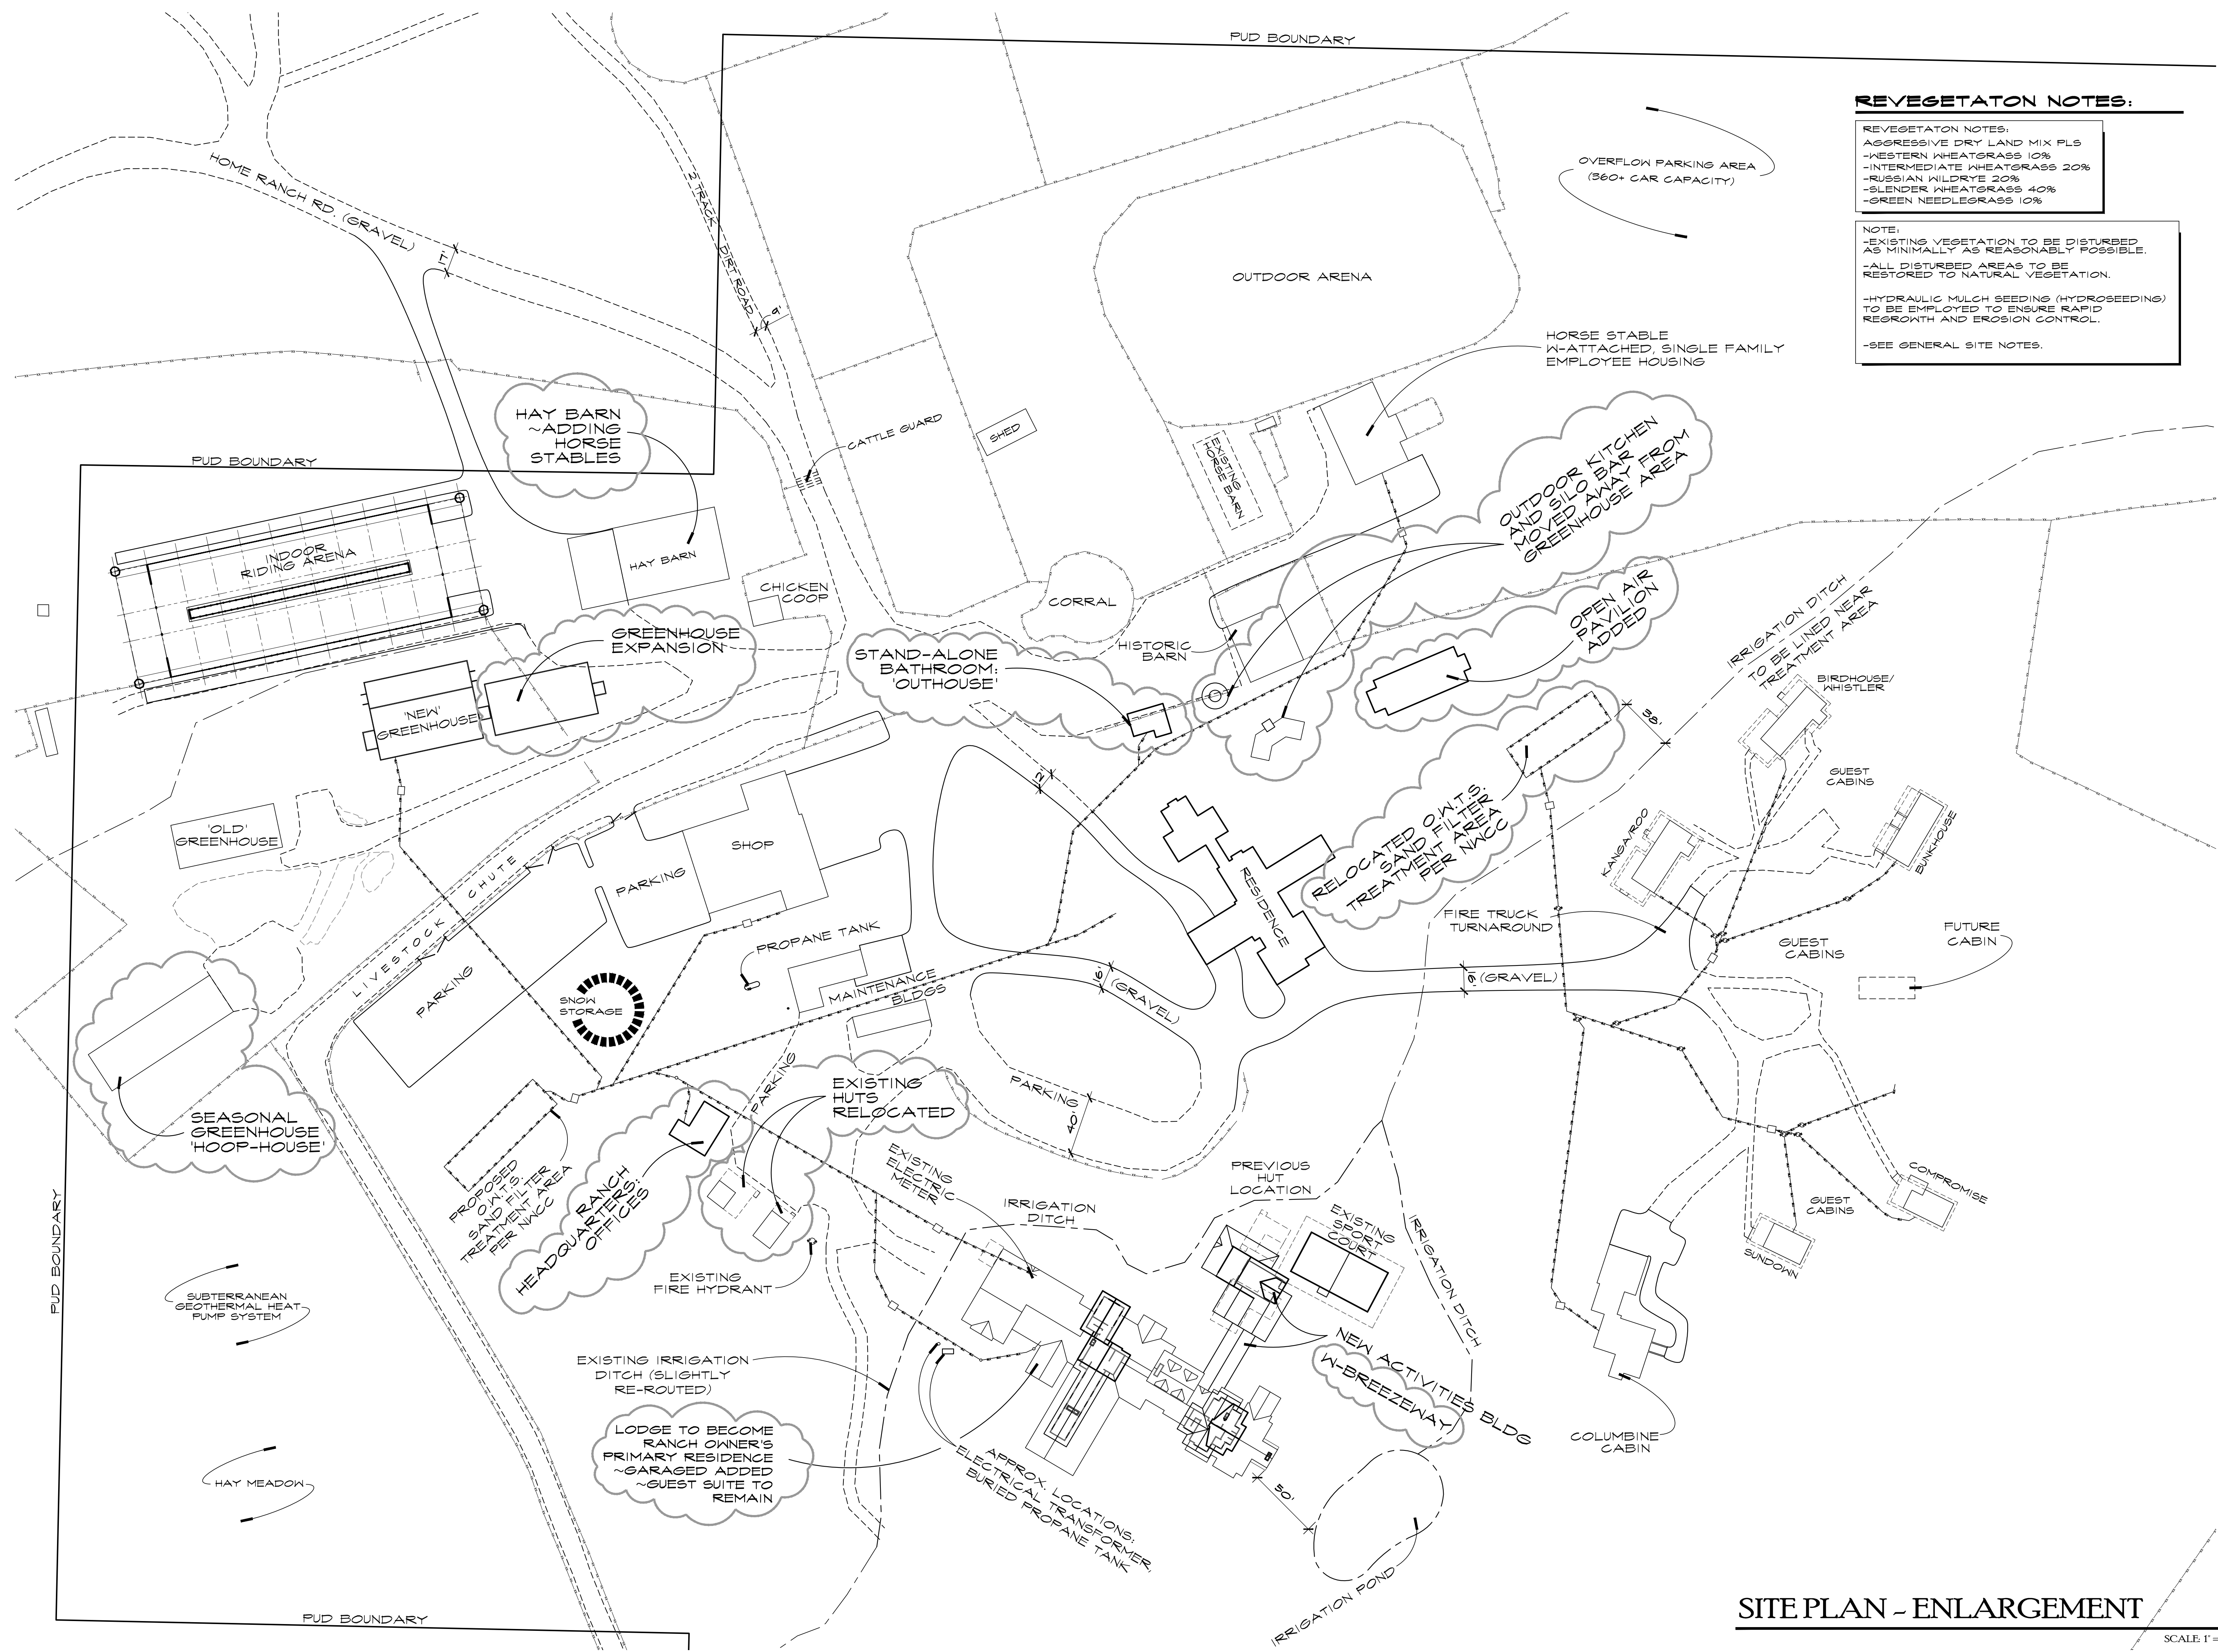


SURVEY DATA BY: 4 POINTS 11/23/07
DATE OF SURVEY: 10/23/19
DWN BY: JPR-BWR
P.U.D. MINOR AMEND: 11/29/2021

JOE PATRICK ROBBINS
AIA
ARCHITECT
BOX 1463 879.4320
STEAMBOAT SPRINGS COLORADO 80477

HOME RANCH
PL-19-188, PL-20-105
AMENDED PLANNED UNIT DEVELOPMENT
27315 HOME RANCH ROAD
ROUTT COUNTY COLORADO

SITE PLAN - ENLARGEMENT

SCALE: 1" = 50'-0"

C - 1.1