

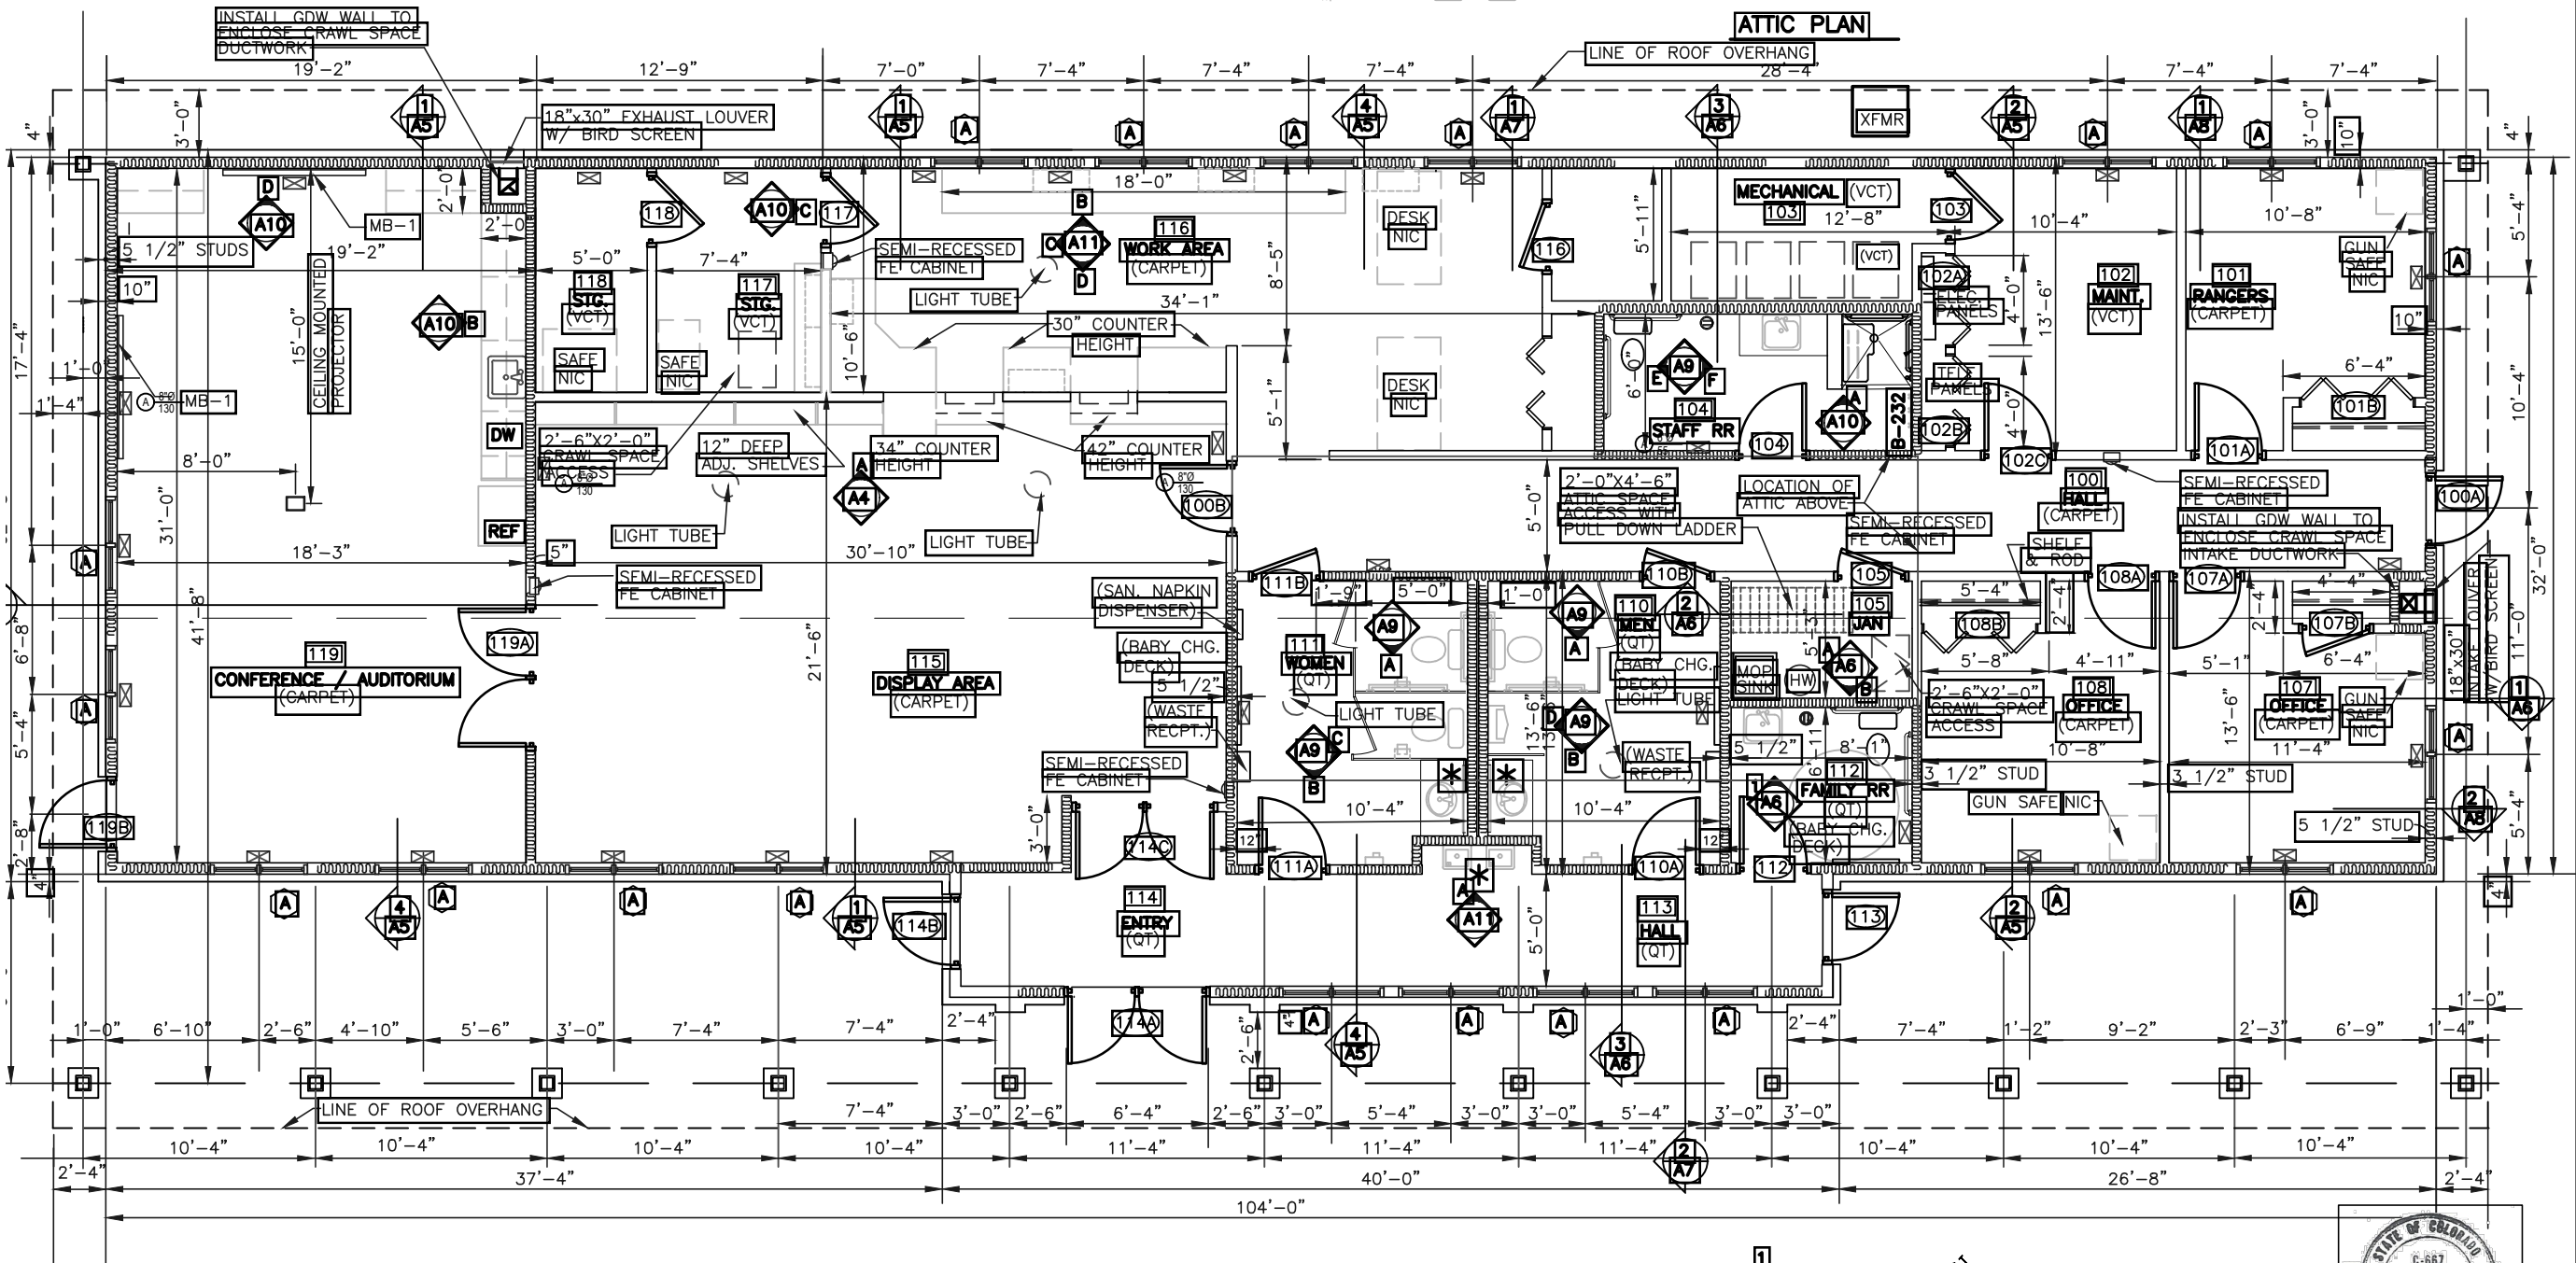


- GENERAL NOTES:
1. ALL DIMENSIONS TO FACE OF MASONRY OR CENTER LINE OF COLUMNS.
 2. ACCESSORIES IN MENS & WOMENS RESTROOMS ARE SIMILAR
 3. MOUNT CONDENSING UNITS ON 4" HIGH CONCRETE PADS W/ MINIMUM CLEARANCES REQ'D BY MANUFACTURER

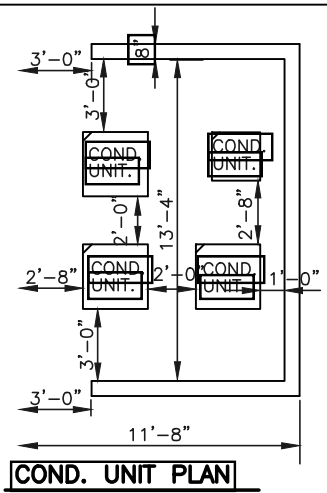

FLOOR PLAN
SCALE: 1/8"=1'-0"
(3306 S.F.)

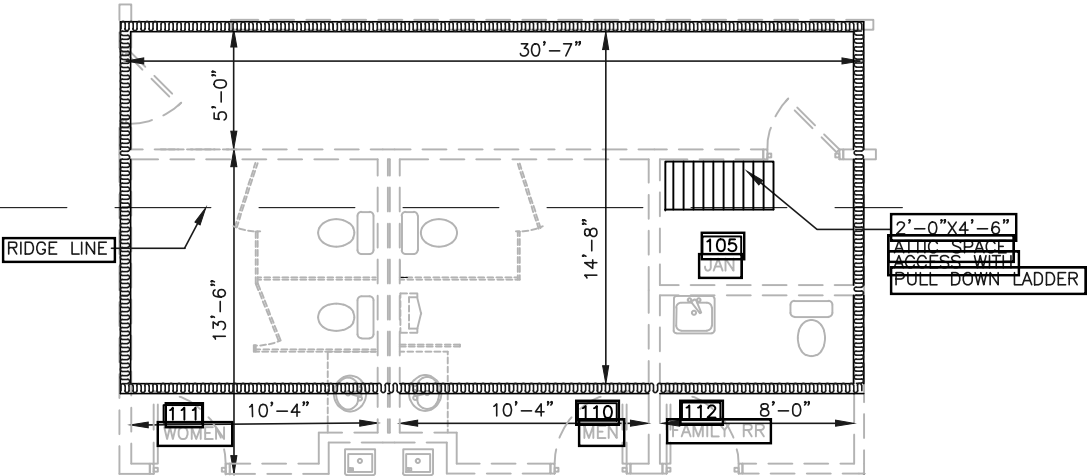

COLORADO PARKS AND WILDLIFE

NORTHWEST REGION

REGIONAL MANAGER

PROJECT COORDINATOR

PROJECT ENGINEER/ARCHITECT

REVISIONS

DATE	DESCRIPTION

DESIGNED RJS

DRAWN DJB

CHECKED RJS

APPROVED

DATE 11/21/2020

DRAWING NO. A1

STAGECOACH STATE PARK

VISITORS CENTER

FLOOR PLAN