


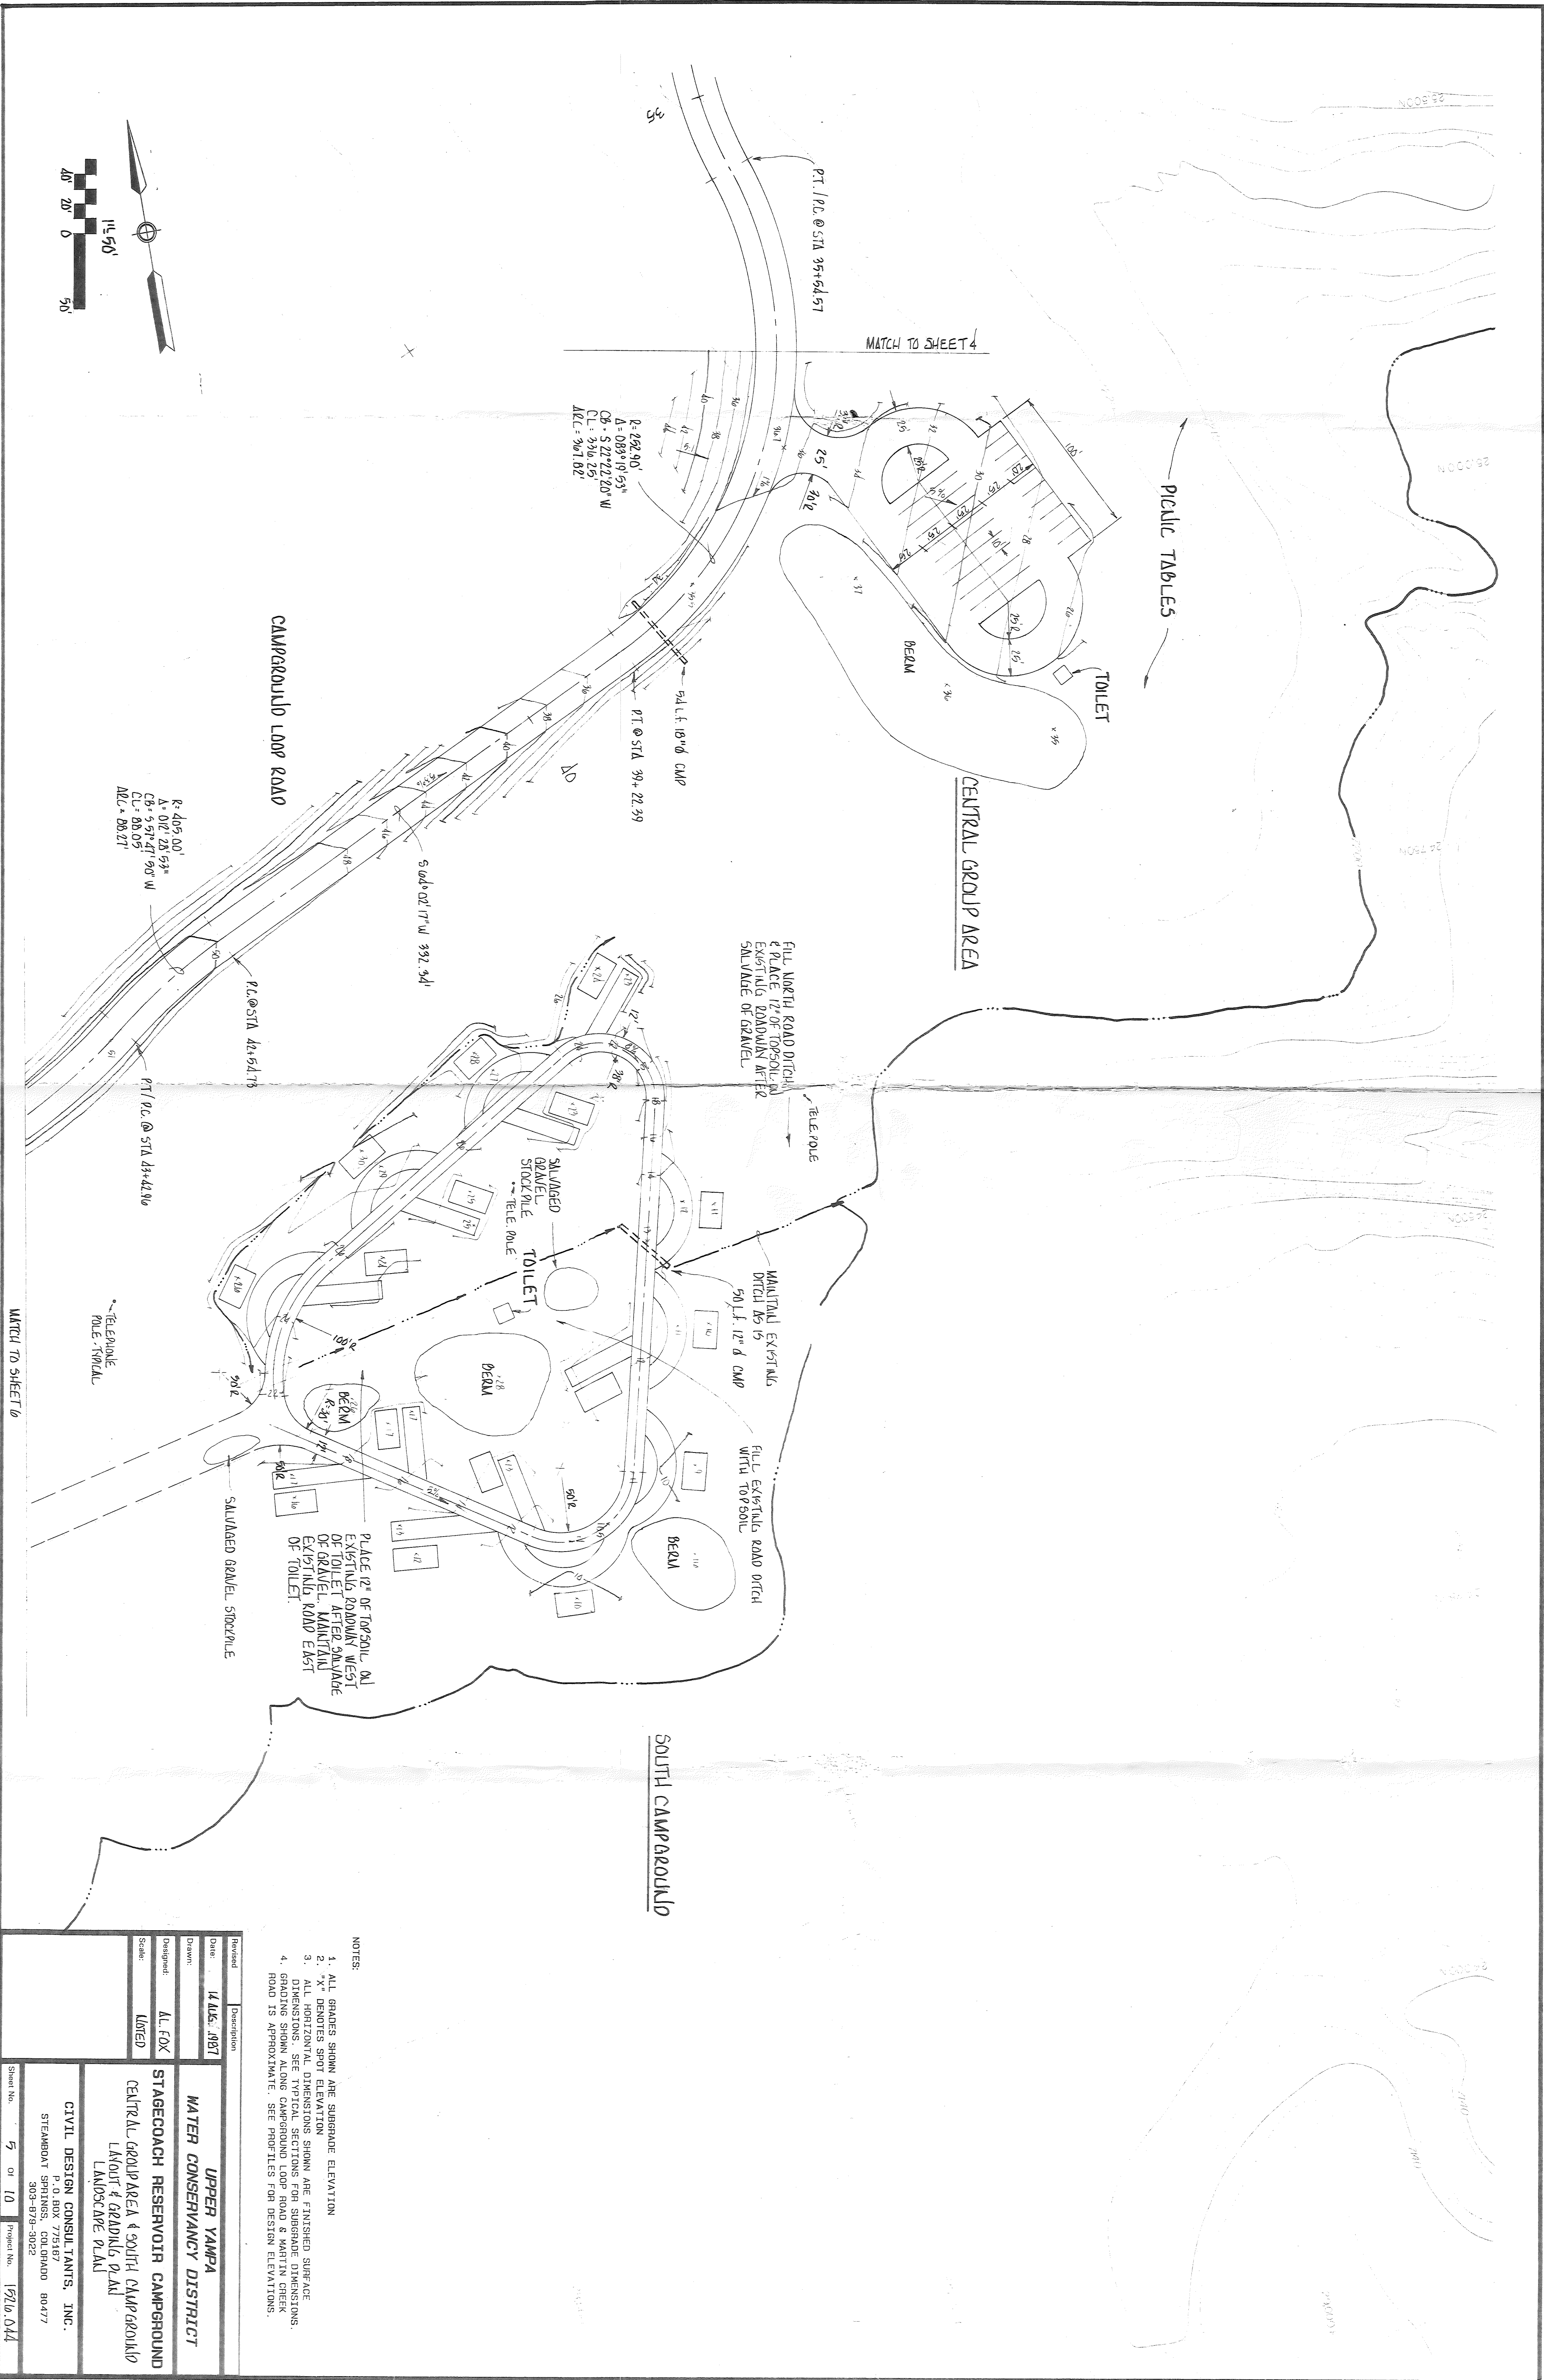

NOTES:

1. ALL GRADES SHOWN ARE SUBGRADE ELEVATION
2. "X" DENOTES SPOT ELEVATION
3. ALL HORIZONTAL DIMENSIONS SHOWN ARE FINISHED SURFACE DIMENSIONS. SEE TYPICAL SECTIONS FOR SUBGRADE DIMENSIONS.
4. GRADING SHOWN ALONG CAMPGROUND LOOP ROAD & MARTIN CREEK ROAD IS APPROXIMATE. SEE PROFILES FOR DESIGN ELEVATIONS.

Revised 14 AUG. 1987

UPPER YAMPA
WATER CONSERVANCY DISTRICT

STAGECOACH RESERVOIR CAMPGROUND
CENTRAL GROUP AREA & SOUTH CAMPGROUND
LAYOUT & GRADING PLAN

CIVIL DESIGN CONSULTANTS, INC.
P.O. BOX 775167
STEAMBOAT SPRINGS, COLORADO 80477
303-878-3022

Sheet No. 5 of 10 Project No. 15716.044