


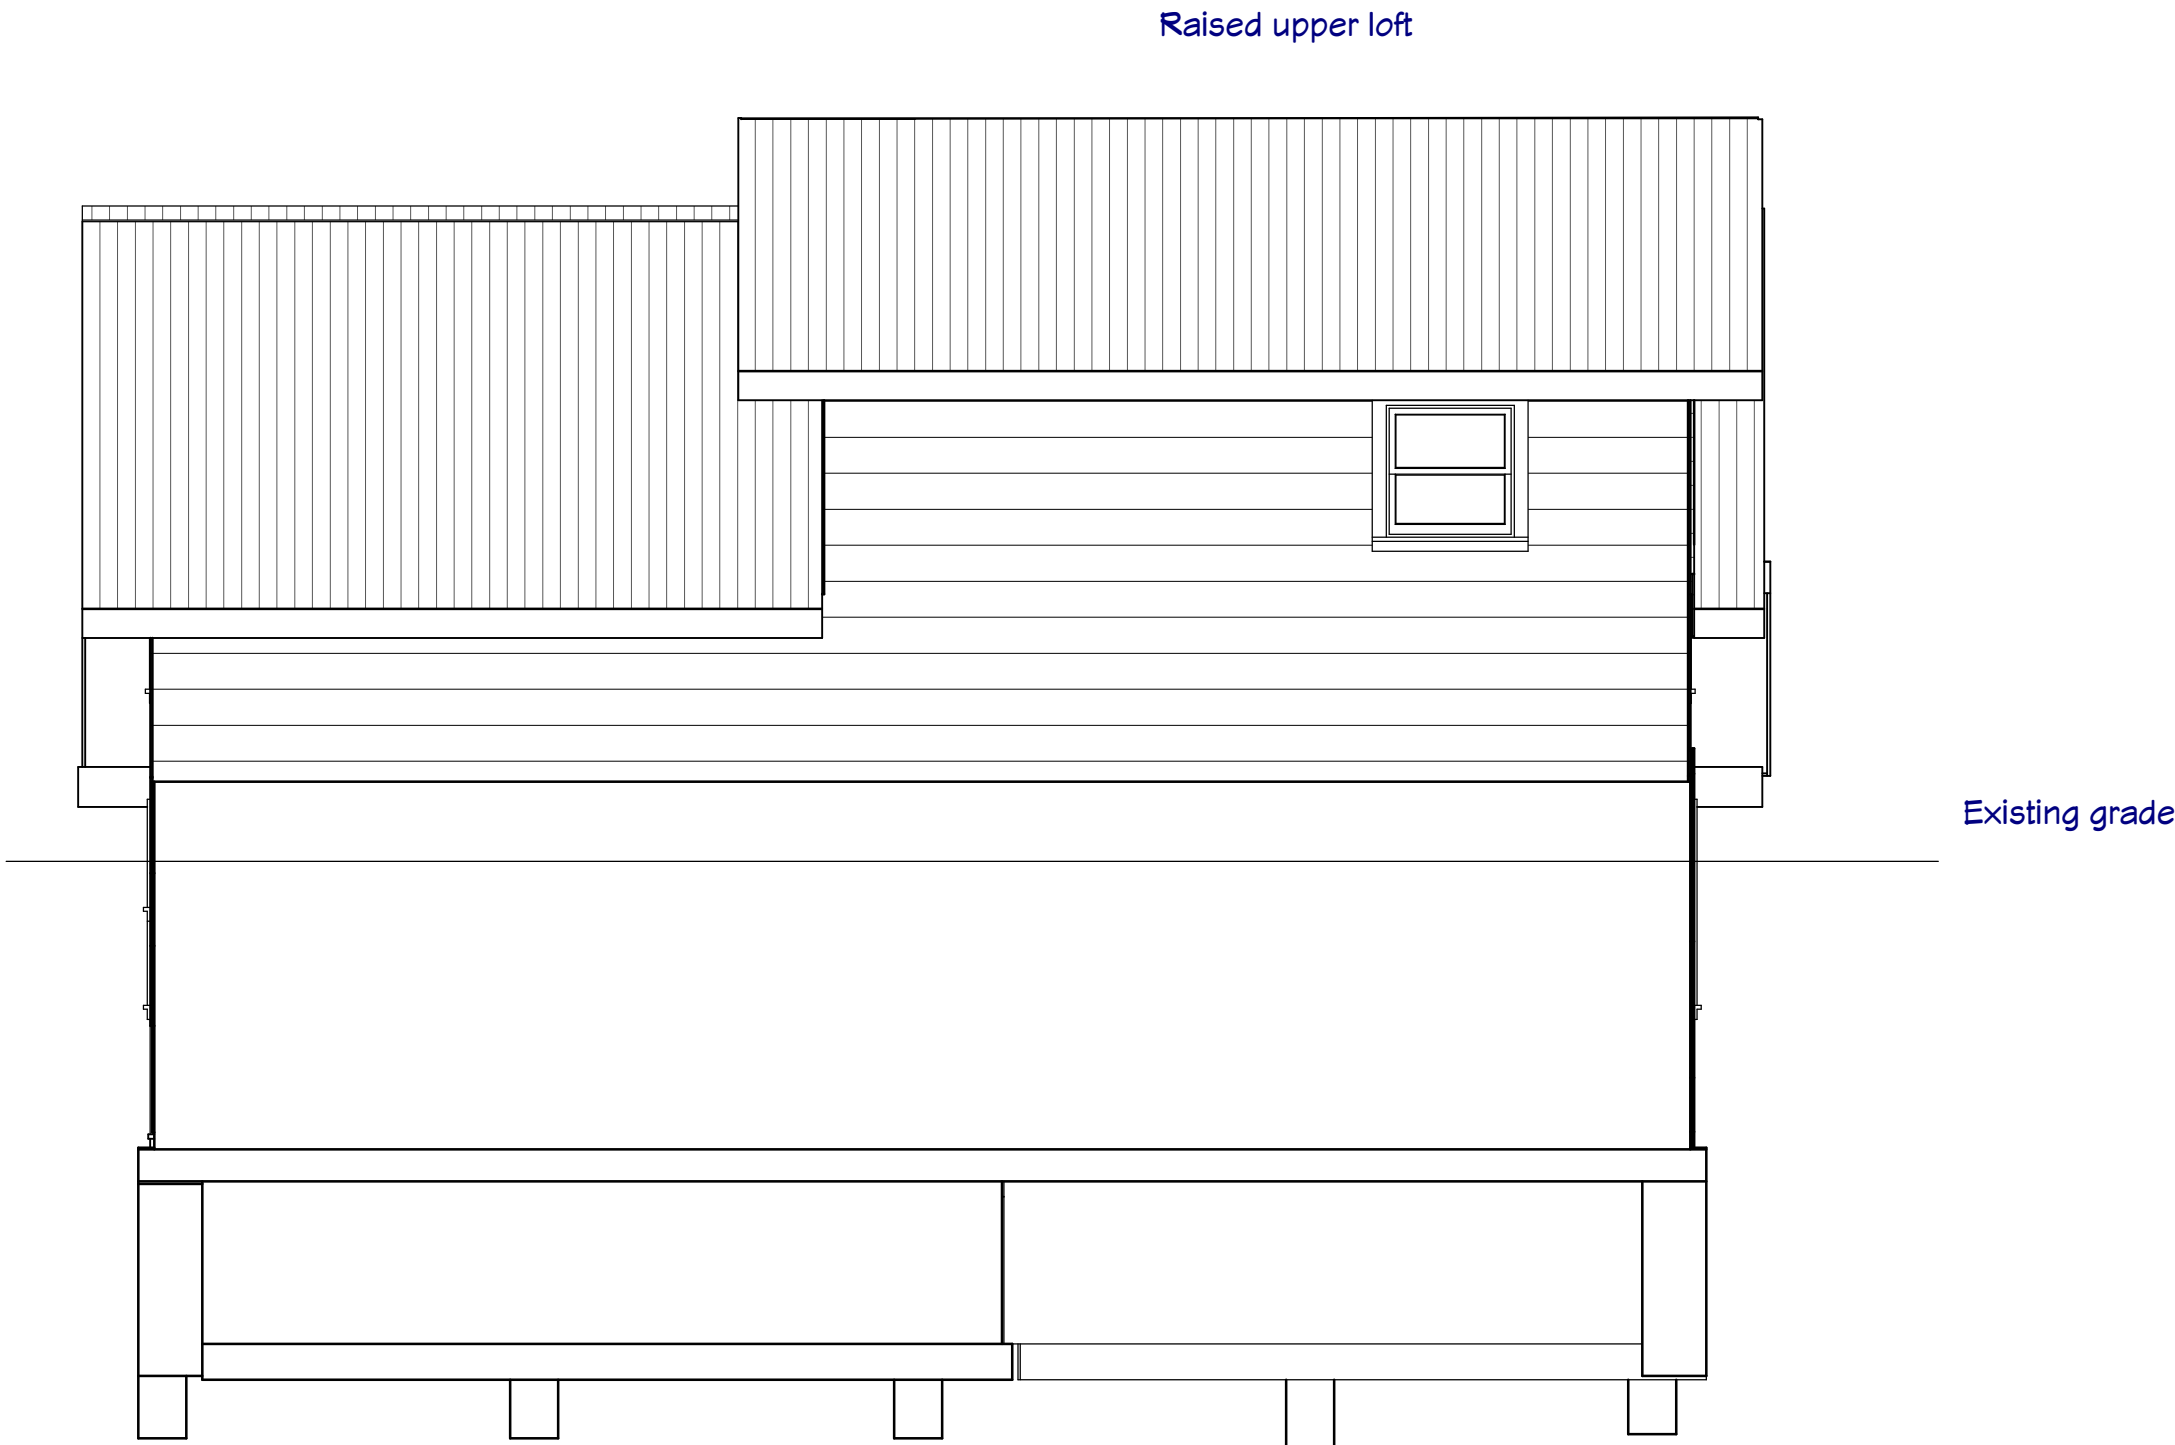

South Elevation



North Elevation

PRESIDENT BRETT SHAW
PO Box 719
CLARK CO 80428
C 970-846-6837
O 970-870-3482
F 970-870-1964
TIMBERLINEINC@GMAIL.COM



STRUCTURE ONLY

Vista Verde Ranch		58000 Cowboy Way Clark, CO 80428	3/20/18	TCI	Hinman	Elevation		
CLIENT	ADDRESS							
DATE		3/20/18		TITLE		Sheet Number		
DRAWN		TCI		JOB				
DATE		3/20/18		TITLE		Sheet Number		
DRAWN		TCI		JOB				
DATE		3						