


LOCATION MAP

PORTIONS OF THE S1/2 S1/2 NE1/4 & OF THE SE1/4 SW1/4 OF SECTION 19
AND PORTIONS OF THE NE1/4 & OF THE NE1/4 NW1/4 OF SECTION 30
ALL T5N R88W, 6th P.M., ROUTT COUNTY, COLORADO
30857 ROUTT COUNTY ROAD NO. 53

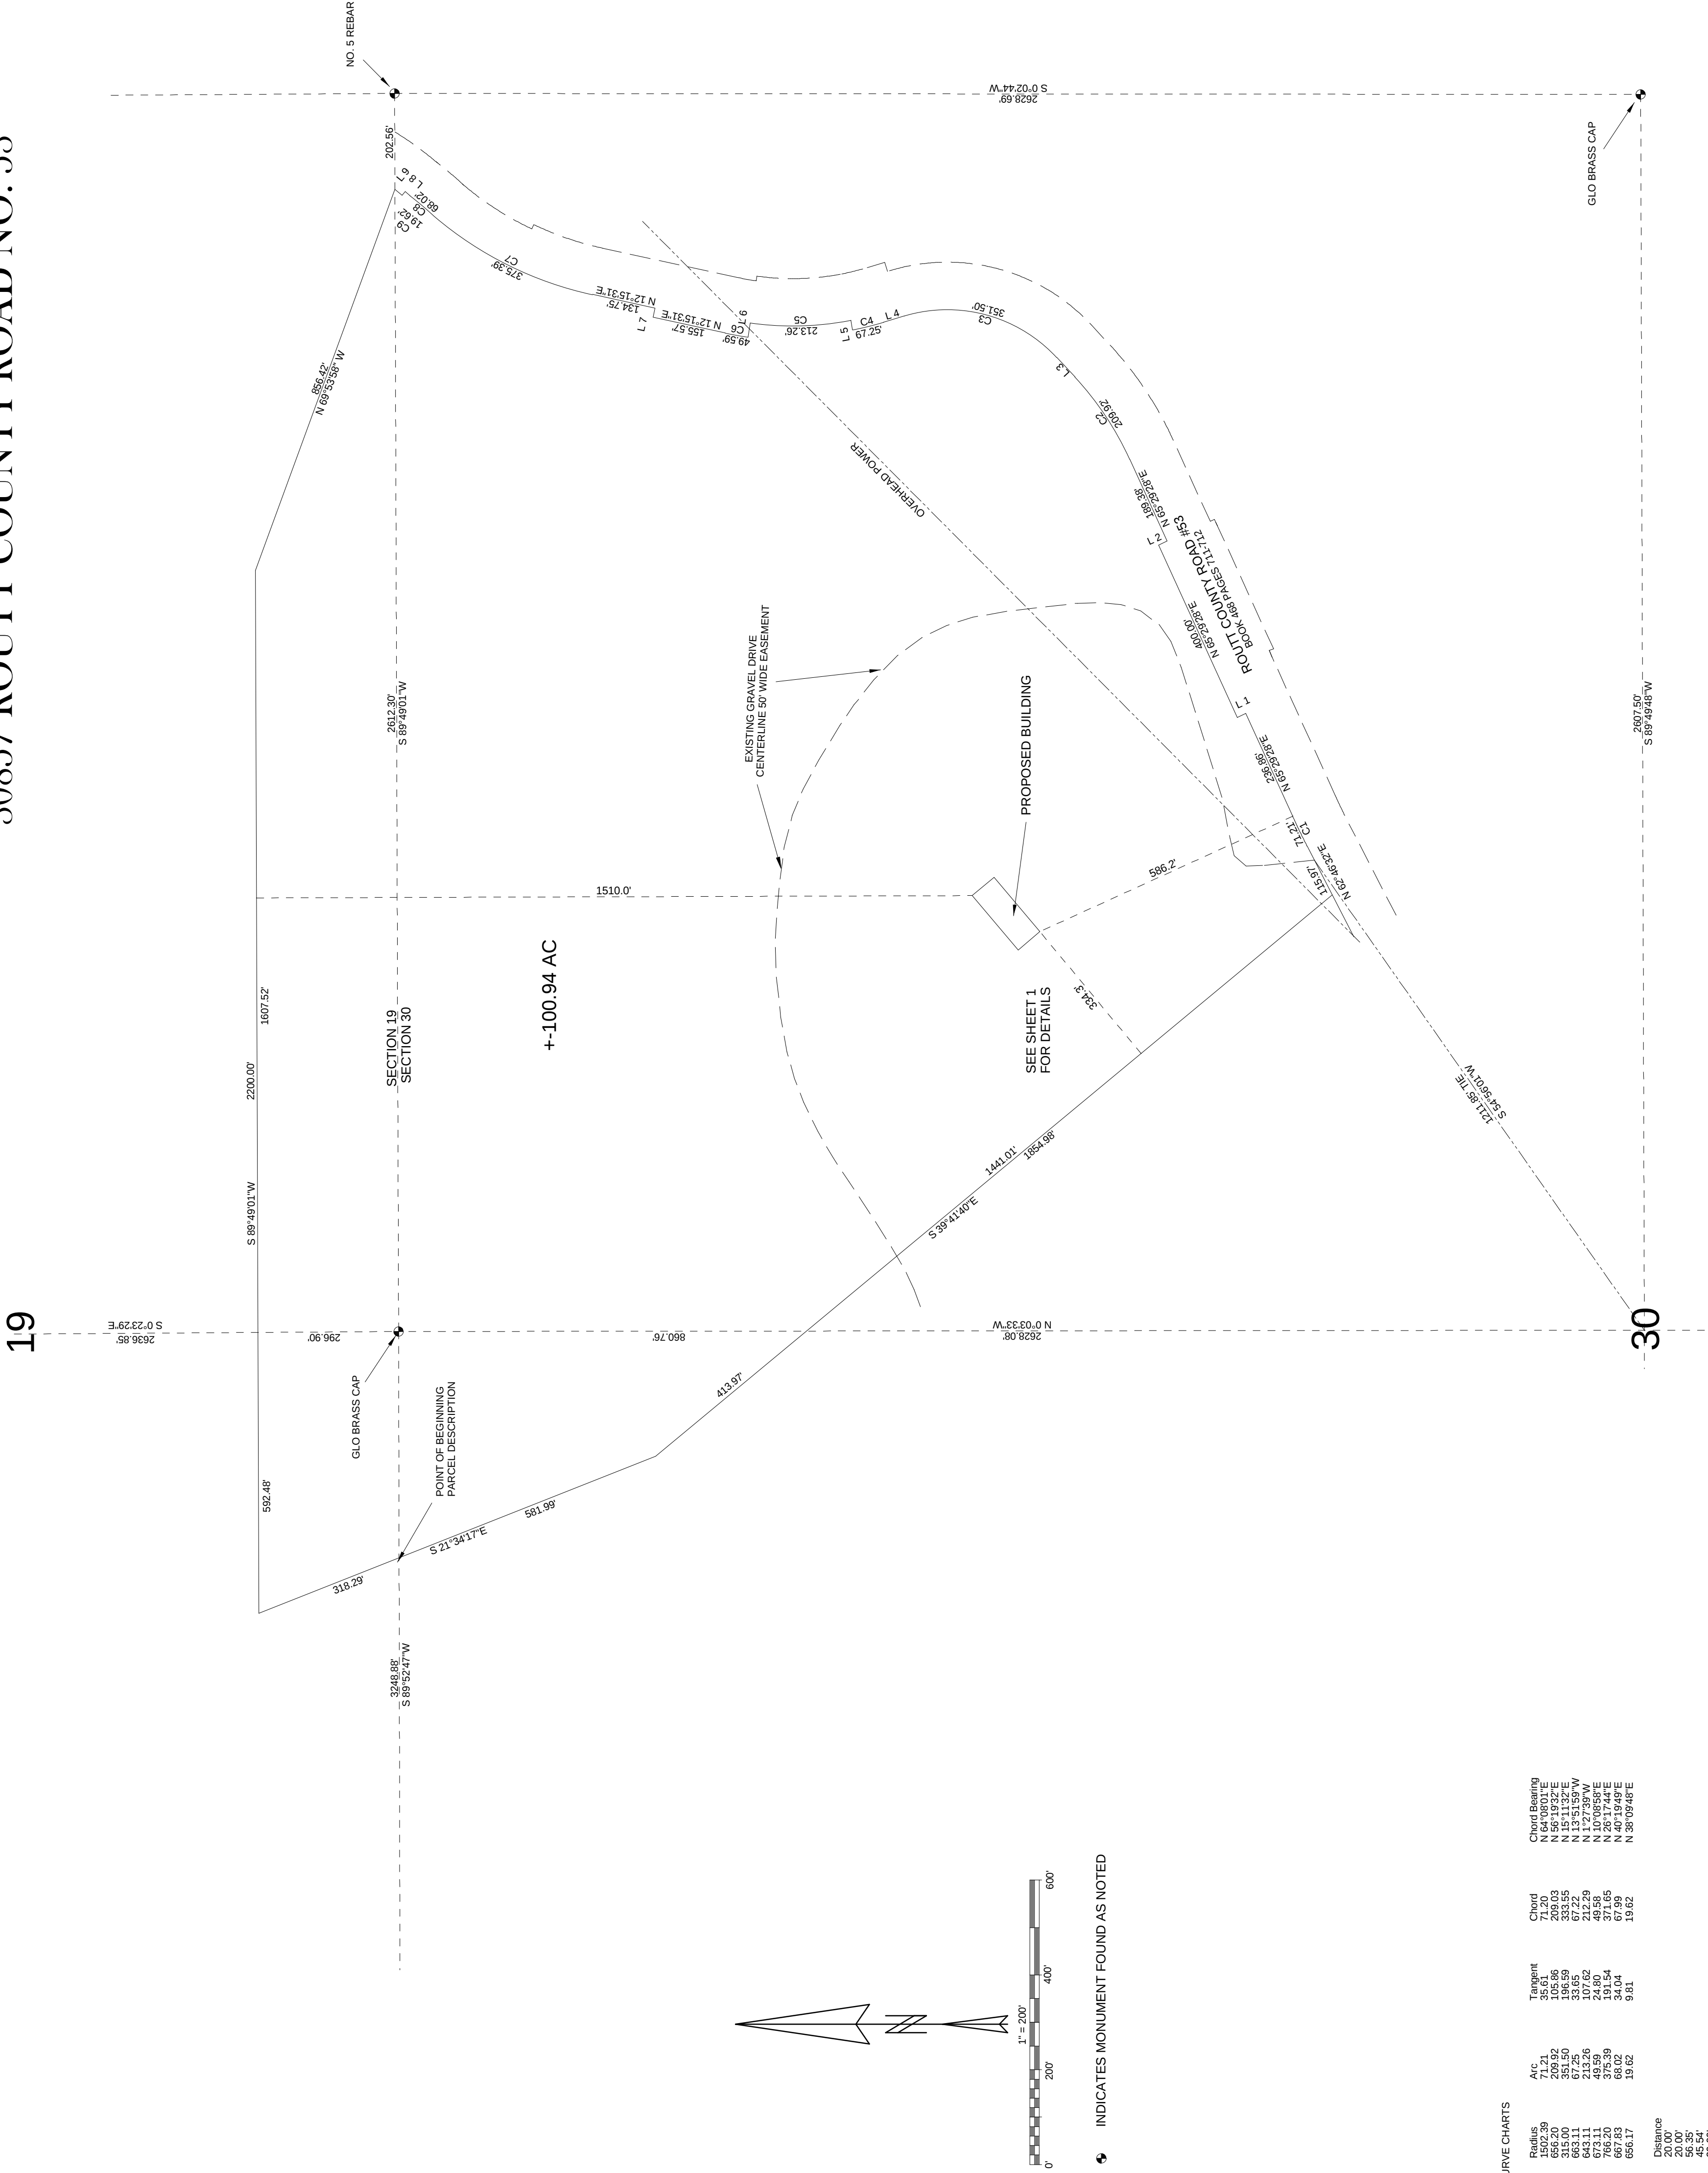

COUNTY ROAD LINE AND CURVE CHARTS			
Curve	Chord Angle	Chord	Tangent
1	18° 15' 45"	180.00	30.00
2	18° 15' 45"	180.00	30.00
REVIEWED
FOR
CODE
COMPLIANCE
06/29/2022

SHEET 2 OF 2

BUCKET HEAD RANCH		LOCATION MAP EXISTING CONDITIONS SITE PLAN	
S1/2 S1/2 NE1/4 & SE1/4 SW1/4 OF SECTION NE1/4 & NE1/4 NW1/4 OF SECTION 30		T5N R88W, 6th P.M., ROUTT COUNTY, COLORADO	
SCALE	DWG	DATE	REV
1" = 200'	6/23/22	6/23/22	06/29/22
DOWLING LAND SURVEYORS P.O. BOX 954 HAYDEN, CO. 81639 (970) 276-3613 FAX 276-4595			

NOTICE: ACCORDING TO COLORADO LAW, YOU MUST COMMENCE ANY LEGAL ACTION BASED ON ANY DEFECT
IN THIS SURVEY WITHIN TEN YEARS FROM THE DATE OF CERTIFICATION SHOWN HEREON.