


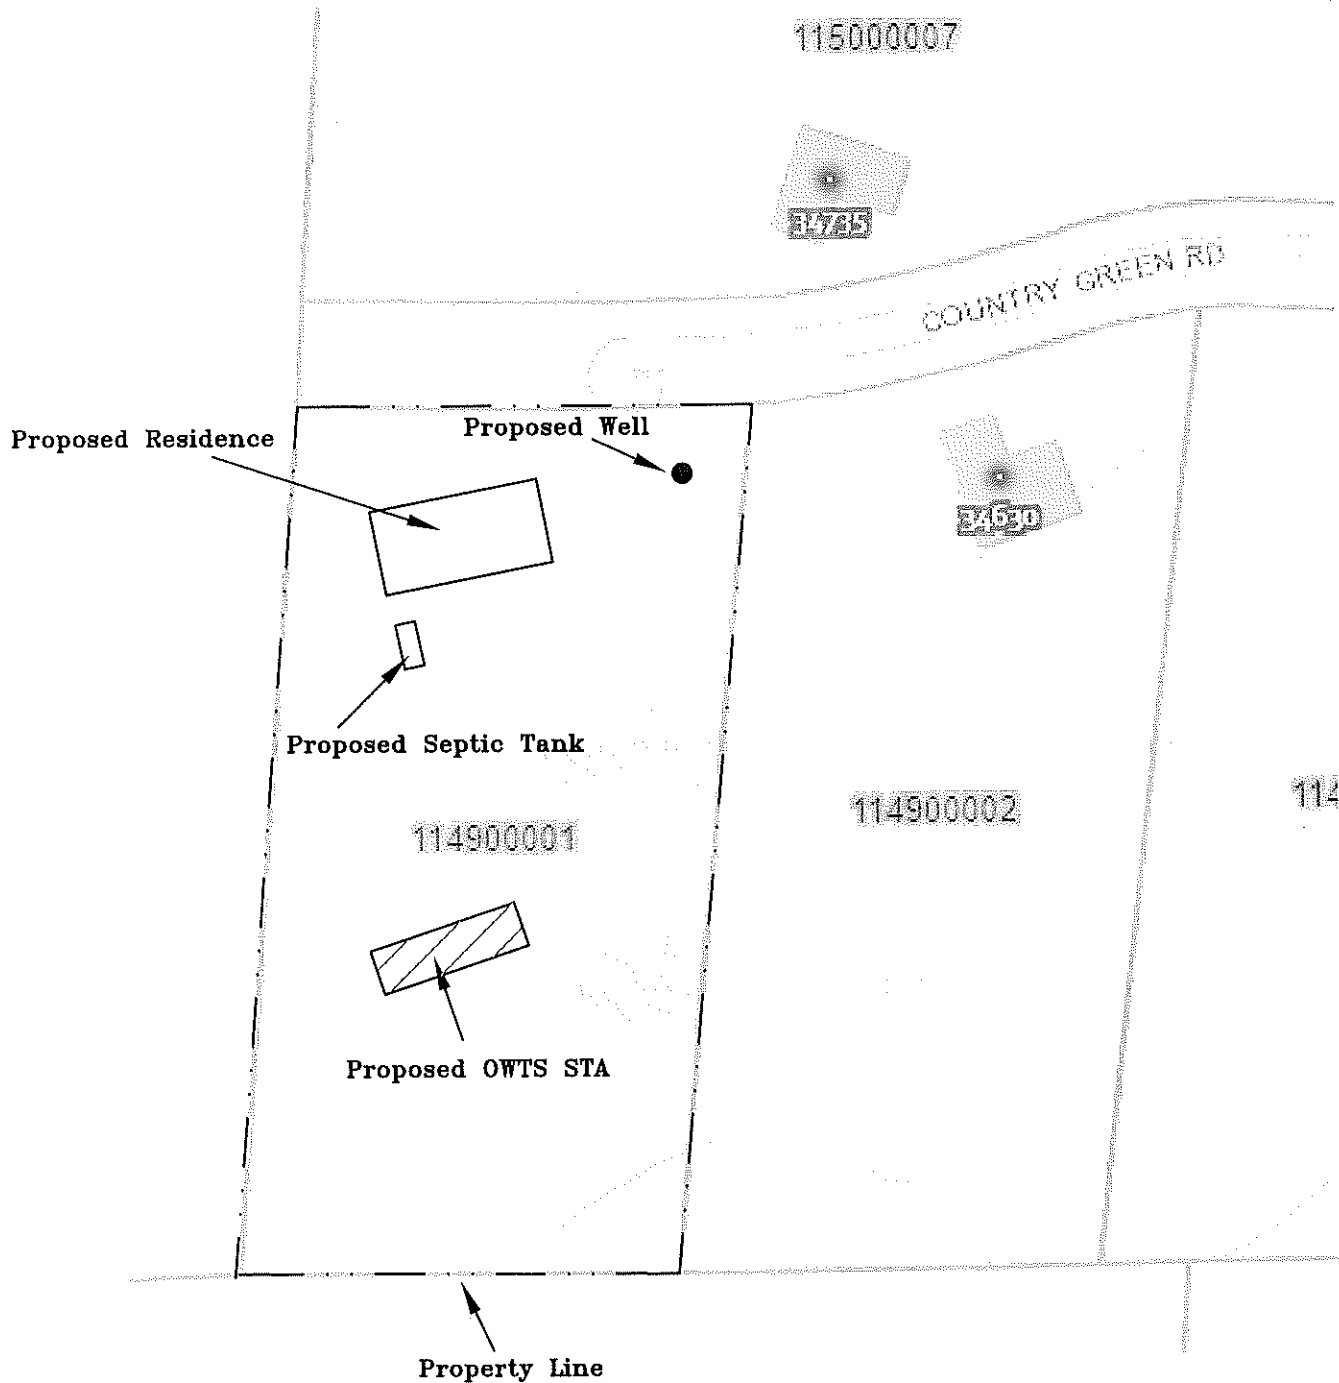


(Scale 1" = 100')



Title: OWTS - OVERALL SITE PLAN	Date: 4/3/2023	 NWCC North West Colorado Consultants, Inc. Geotechnical / Environmental Engineering - Materials Testing (970) 879-7888 - Fax (970) 879-7881 2580 Copper Ridge Drive Steamboat Springs, Colorado 80487
Job Name: Proposed Nowosielski Residence OWTS	Job No. 21-12460	
Location: 34620 County Green Road, Routt County, Colorado	Figure #1	

Proposed Residence

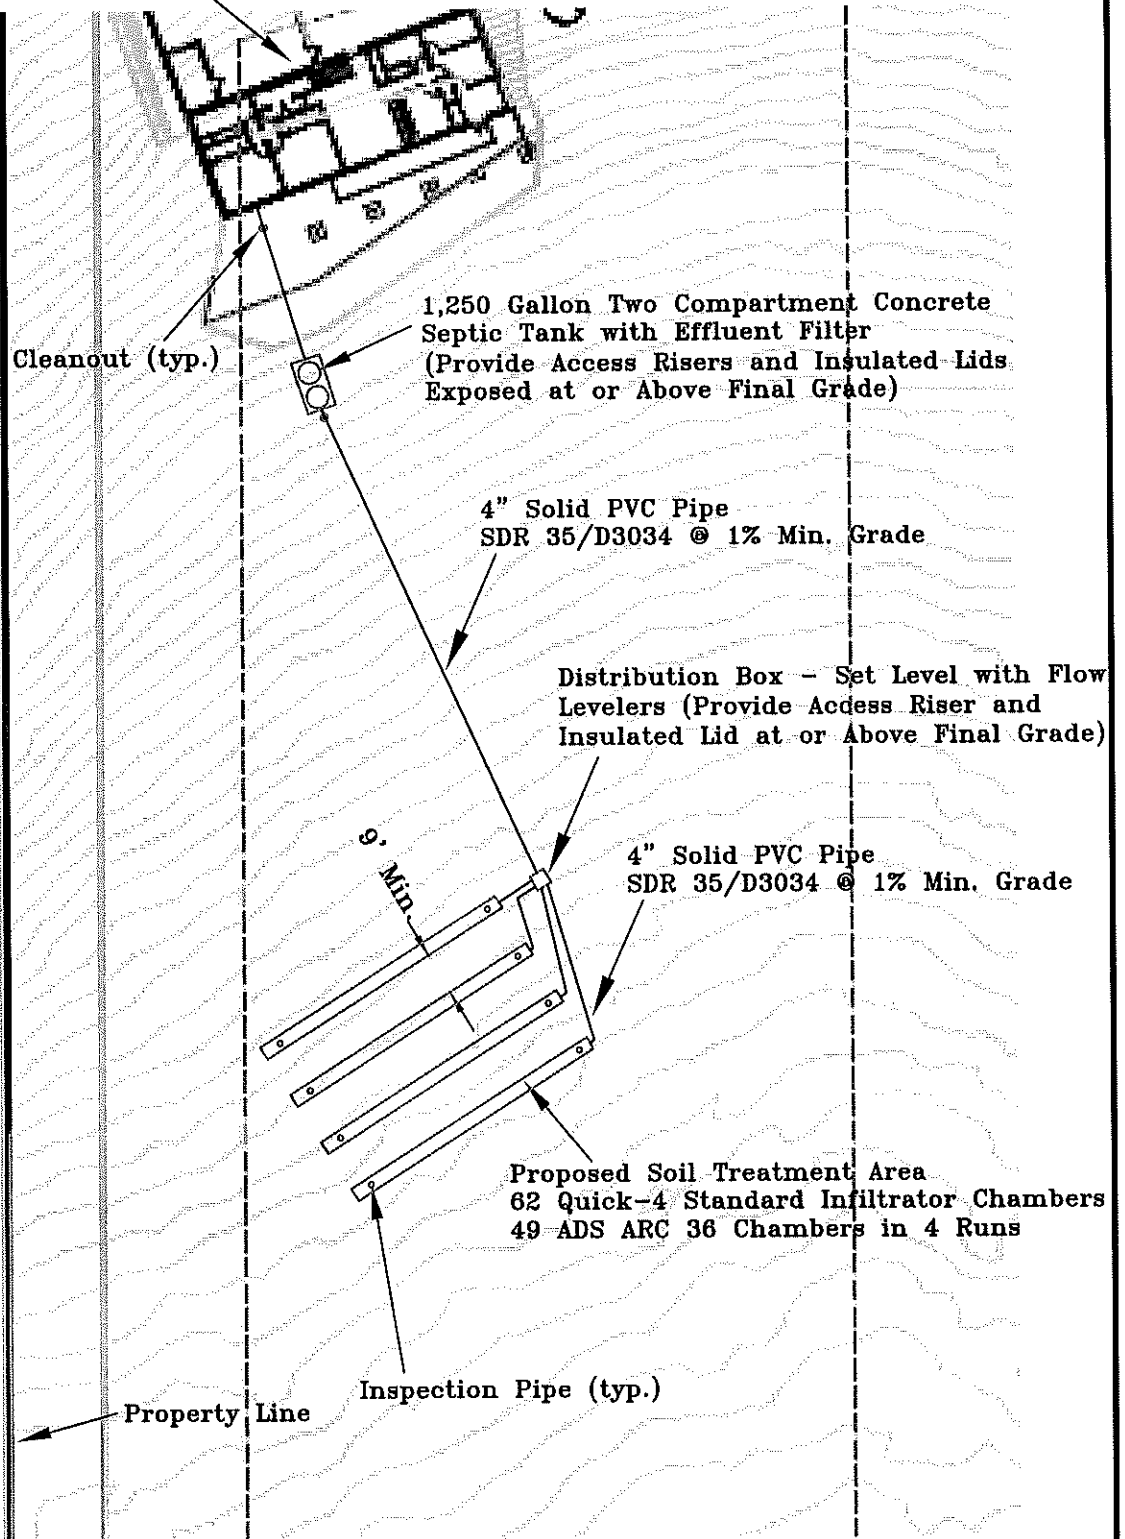

Scale 1" = 40'

Title:

OWTS-CHAMBER/TRENCH SITE PLAN

Job Name:

Proposed Nowosielski Residence OWTS

Location:

34620 Country Green Road, Routt County, Colorado

Date:

4/3/2023

Job No.

21-12460

Figure

#2

