


SCALE: 1/8" = 1'-0"

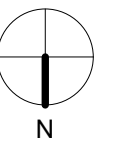


NOWOSIELSKI RESIDENCE
34620 COUNTRY GREEN ROAD
STEAMBOAT SPRINGS, CO 80487
(LOT 1)

FLOOR PLAN - BASEMENT LEVEL

ISSUE DATE: 04/11/2023
SCALE: 1/8" = 1'-0"

ROUTT COUNTY VARIANCE APPLICATION

02

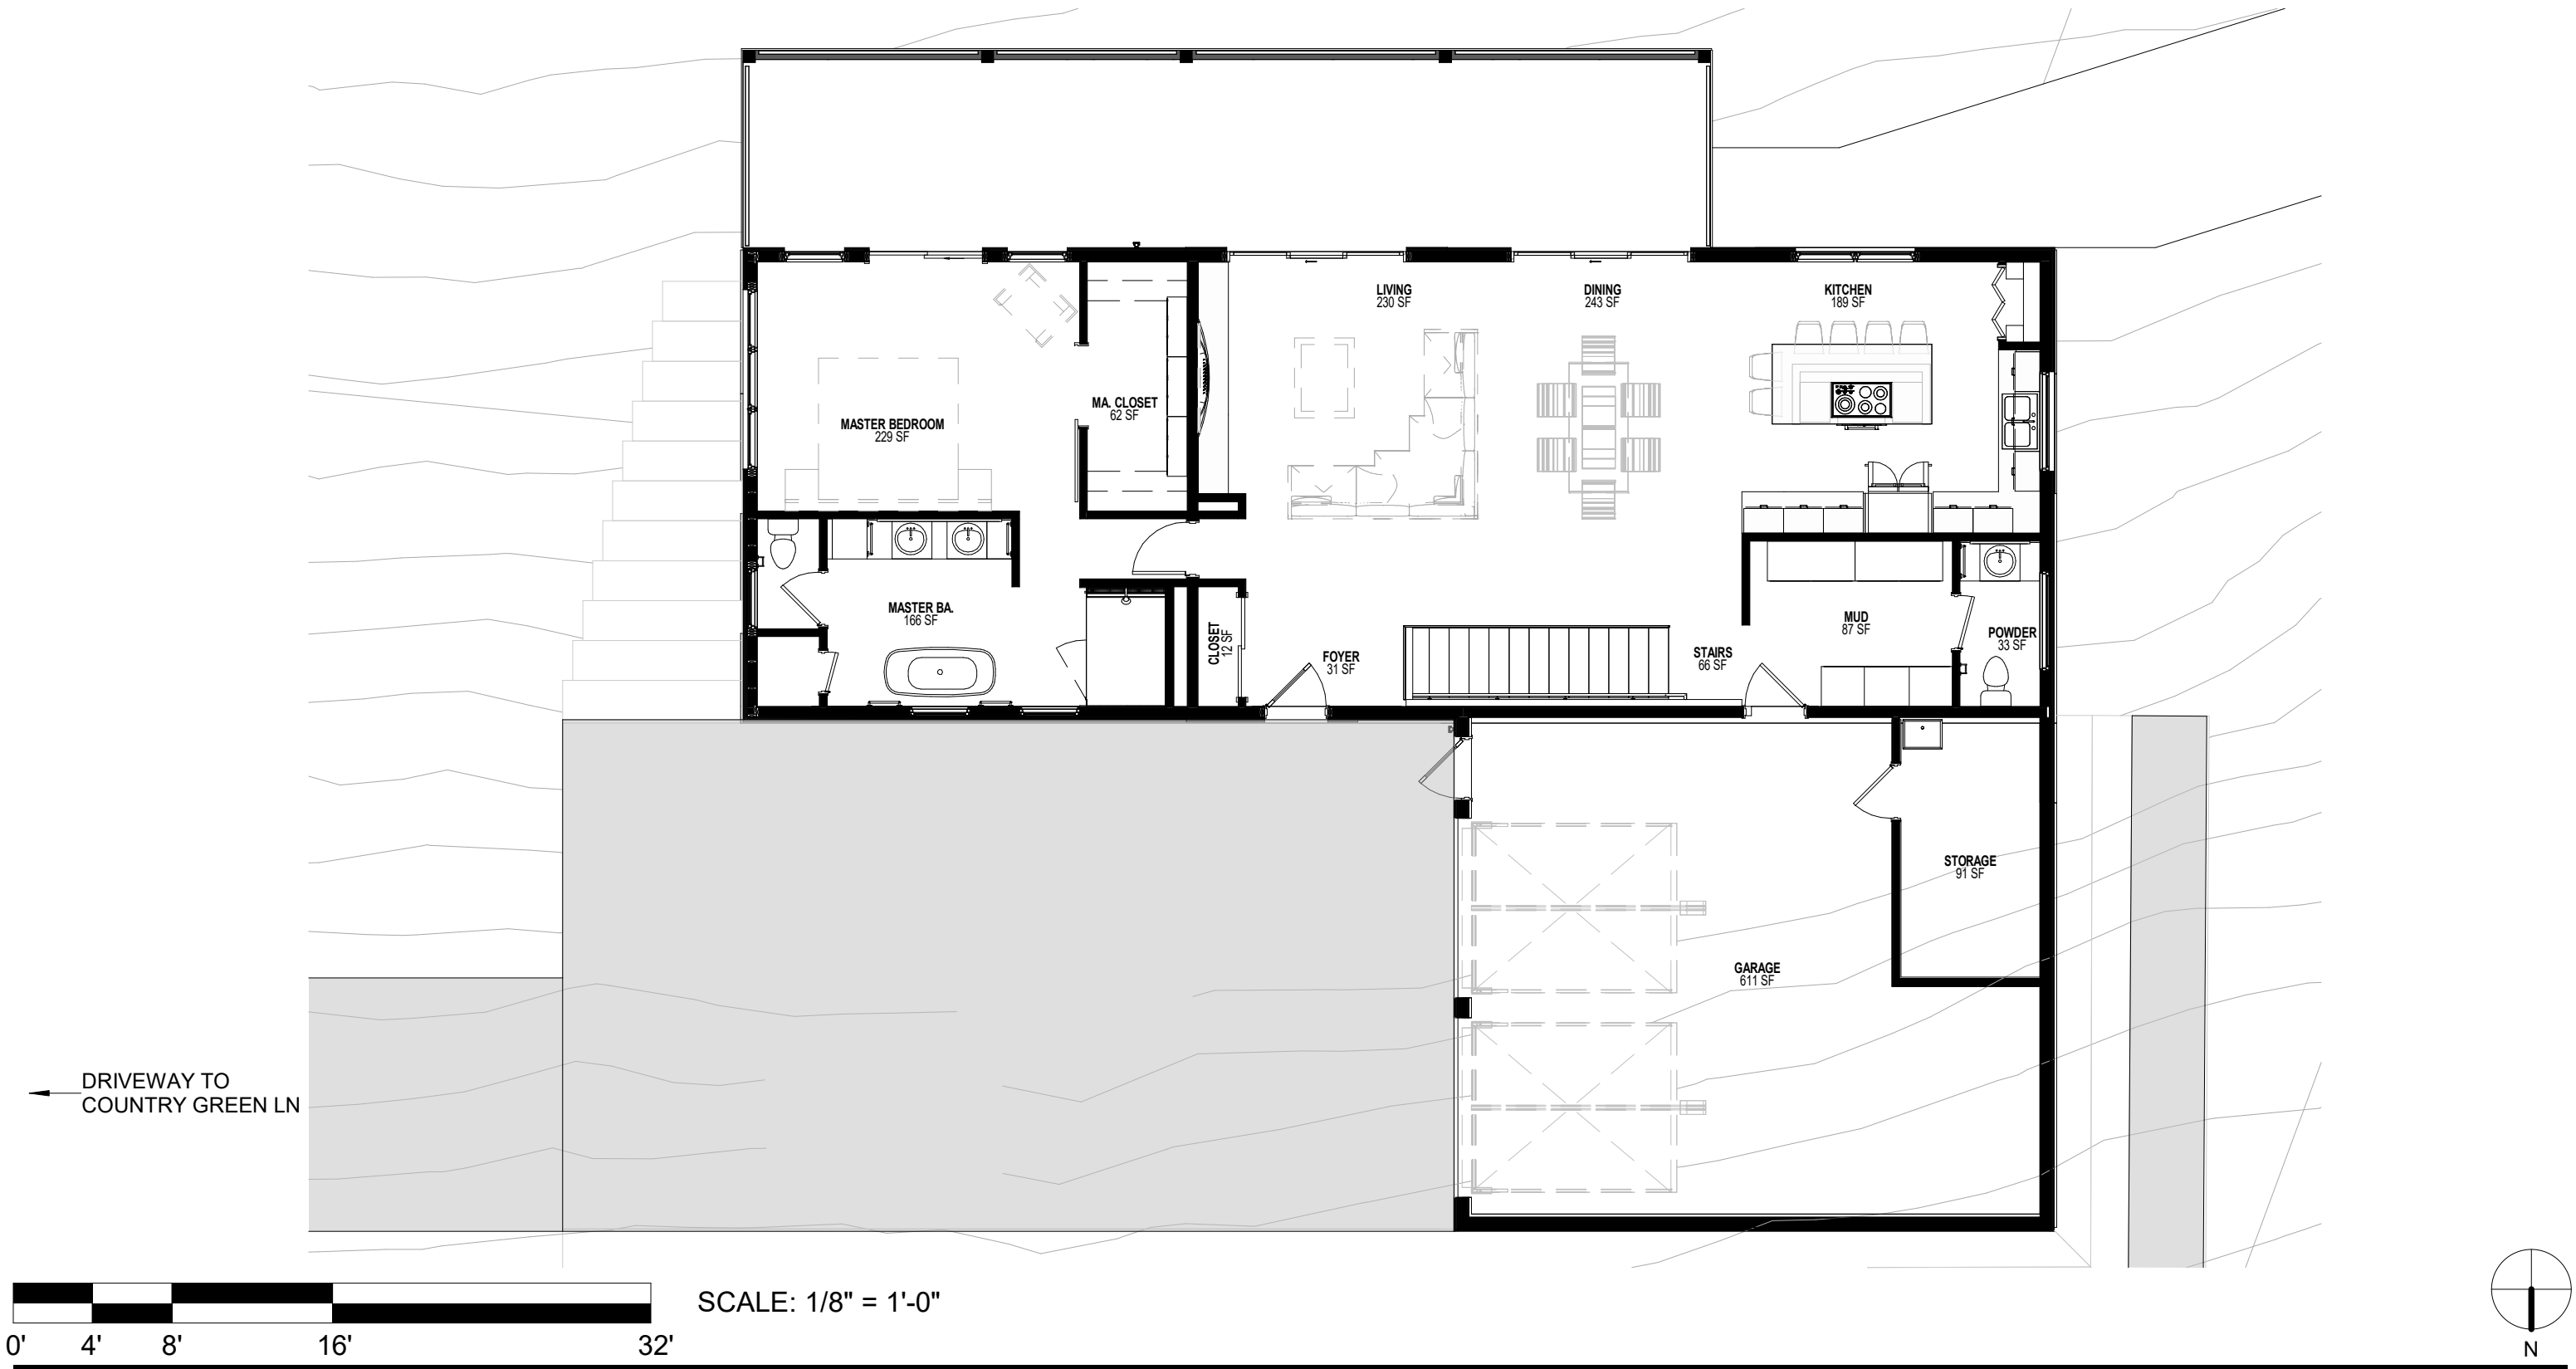


NOWOSIELSKI RESIDENCE
34620 COUNTRY GREEN ROAD
STEAMBOAT SPRINGS, CO 80487
(LOT 1)

FLOOR PLAN - MAIN LEVEL

ISSUE DATE: 04/11/2023
SCALE: 1/8" = 1'-0"

ROUTT COUNTY VARIANCE APPLICATION

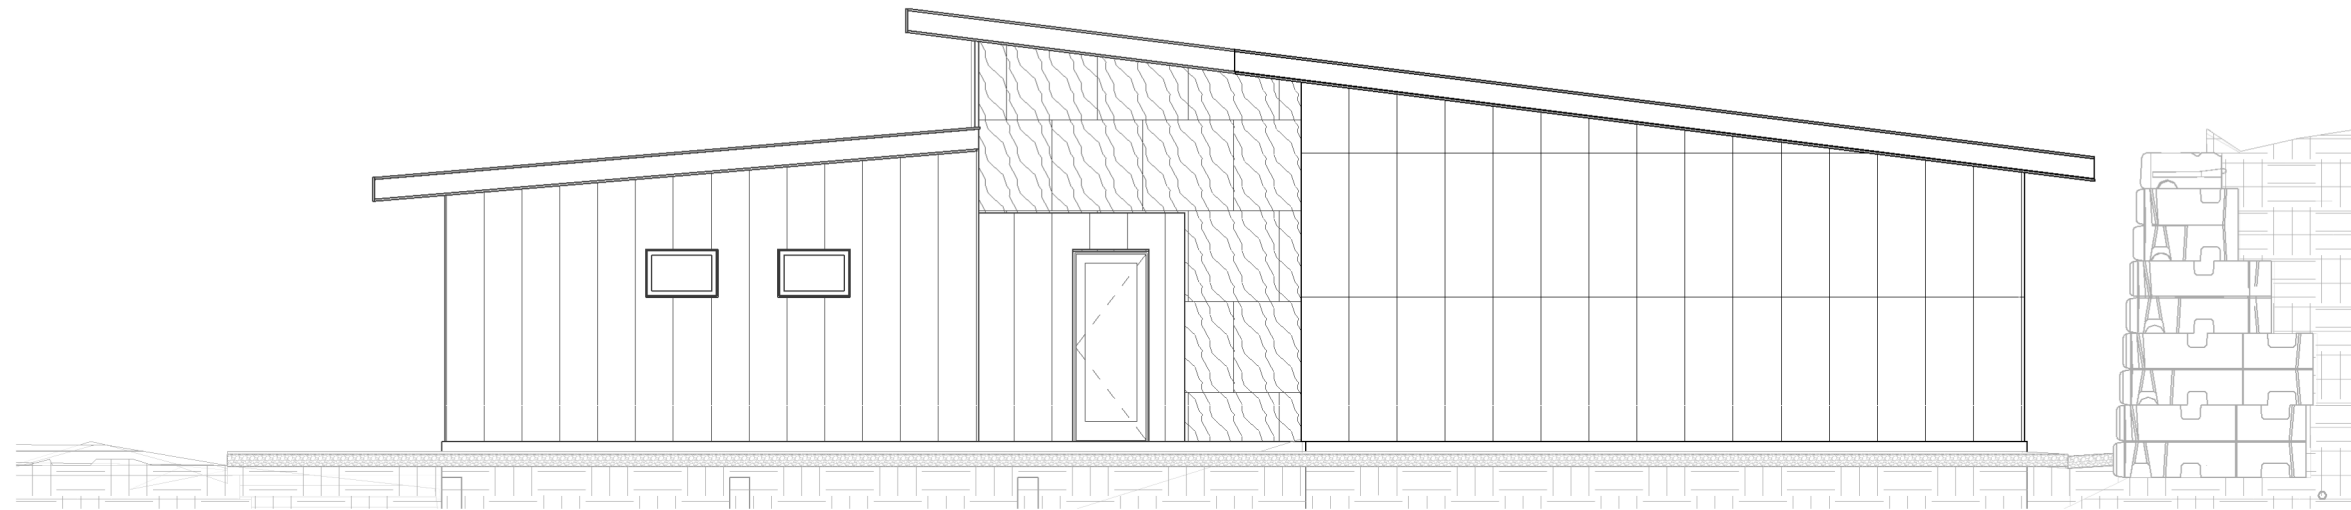


LEVEL 1
100'-0"



LEVEL 1
100'-0"

LEVEL 0
88'-10 1/4"

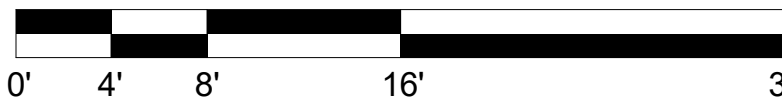


SCALE: 1/8" = 1'-0"

NOWOSIELSKI RESIDENCE
34620 COUNTRY GREEN ROAD
STEAMBOAT SPRINGS, CO 80487
(LOT 1)

ELEVATIONS - SOUTH, NORTH

ISSUE DATE: 04/11/2023
SCALE: 1/8" = 1'-0"

ROUTT COUNTY VARIANCE APPLICATION

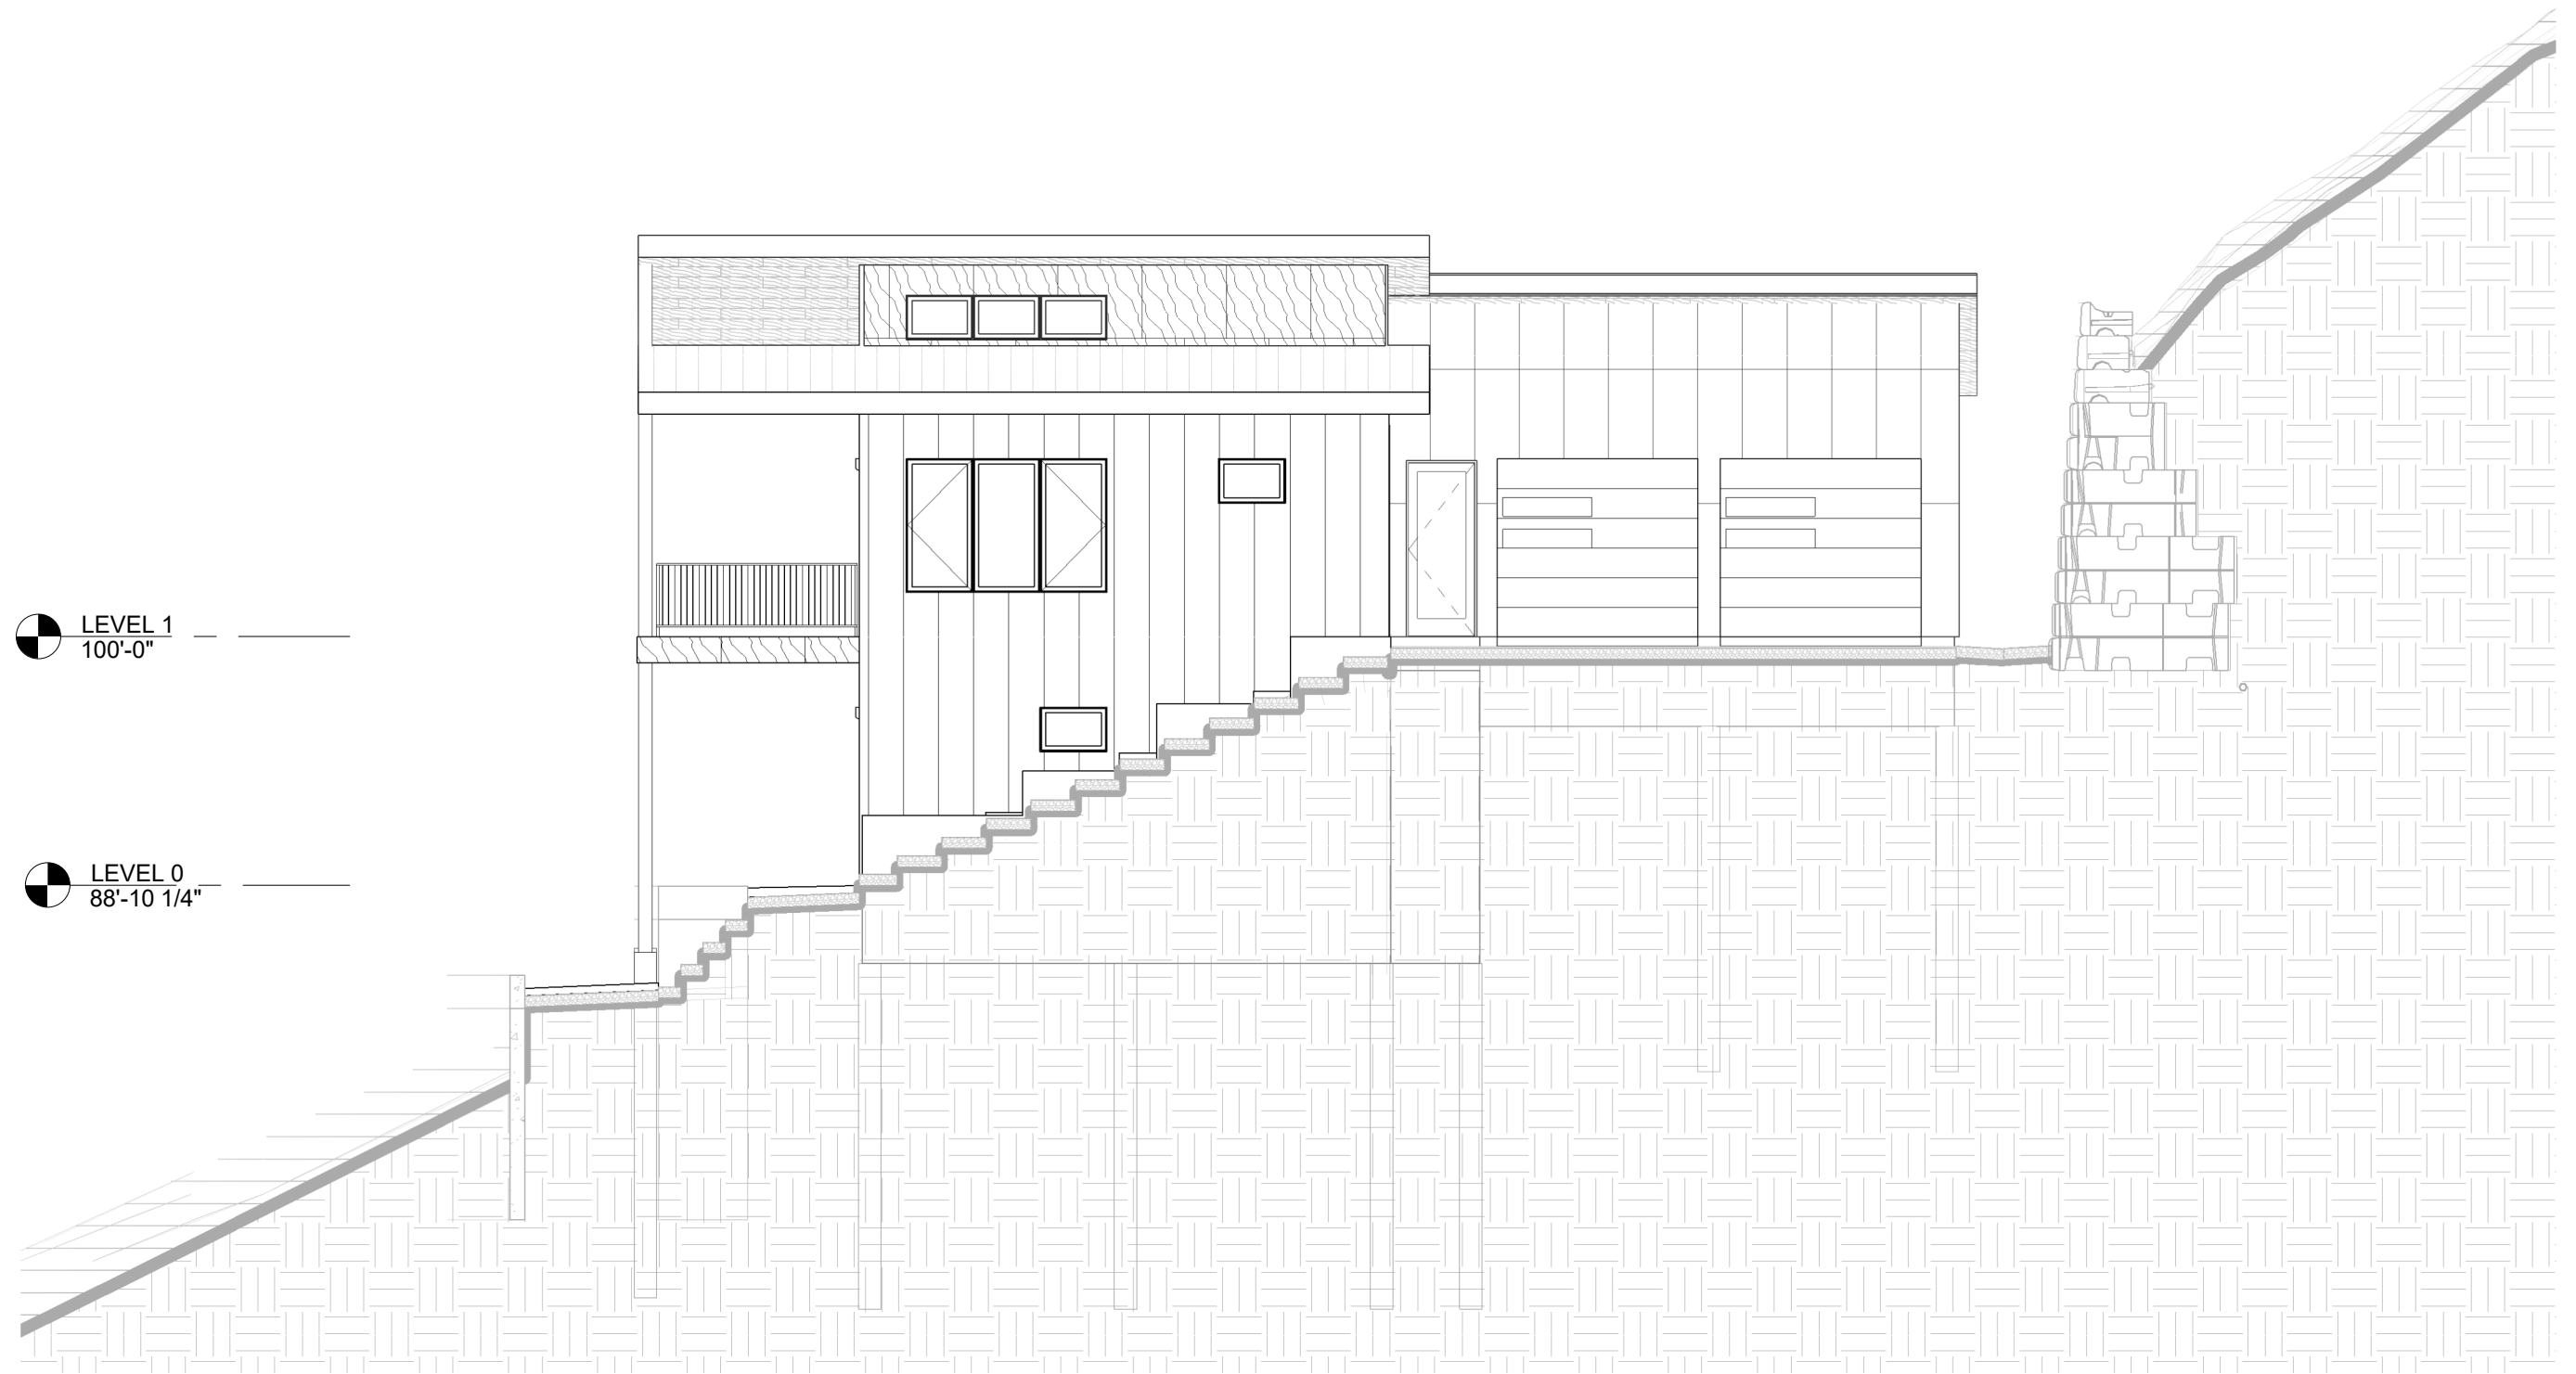

SCALE: 1/8" = 1'-0"


NOWOSIELSKI RESIDENCE
34620 COUNTRY GREEN ROAD
STEAMBOAT SPRINGS, CO 80487
(LOT 1)

ELEVATIONS - EAST

ISSUE DATE: 04/11/2023
SCALE: 1/8" = 1'-0"

ROUTT COUNTY VARIANCE APPLICATION


05

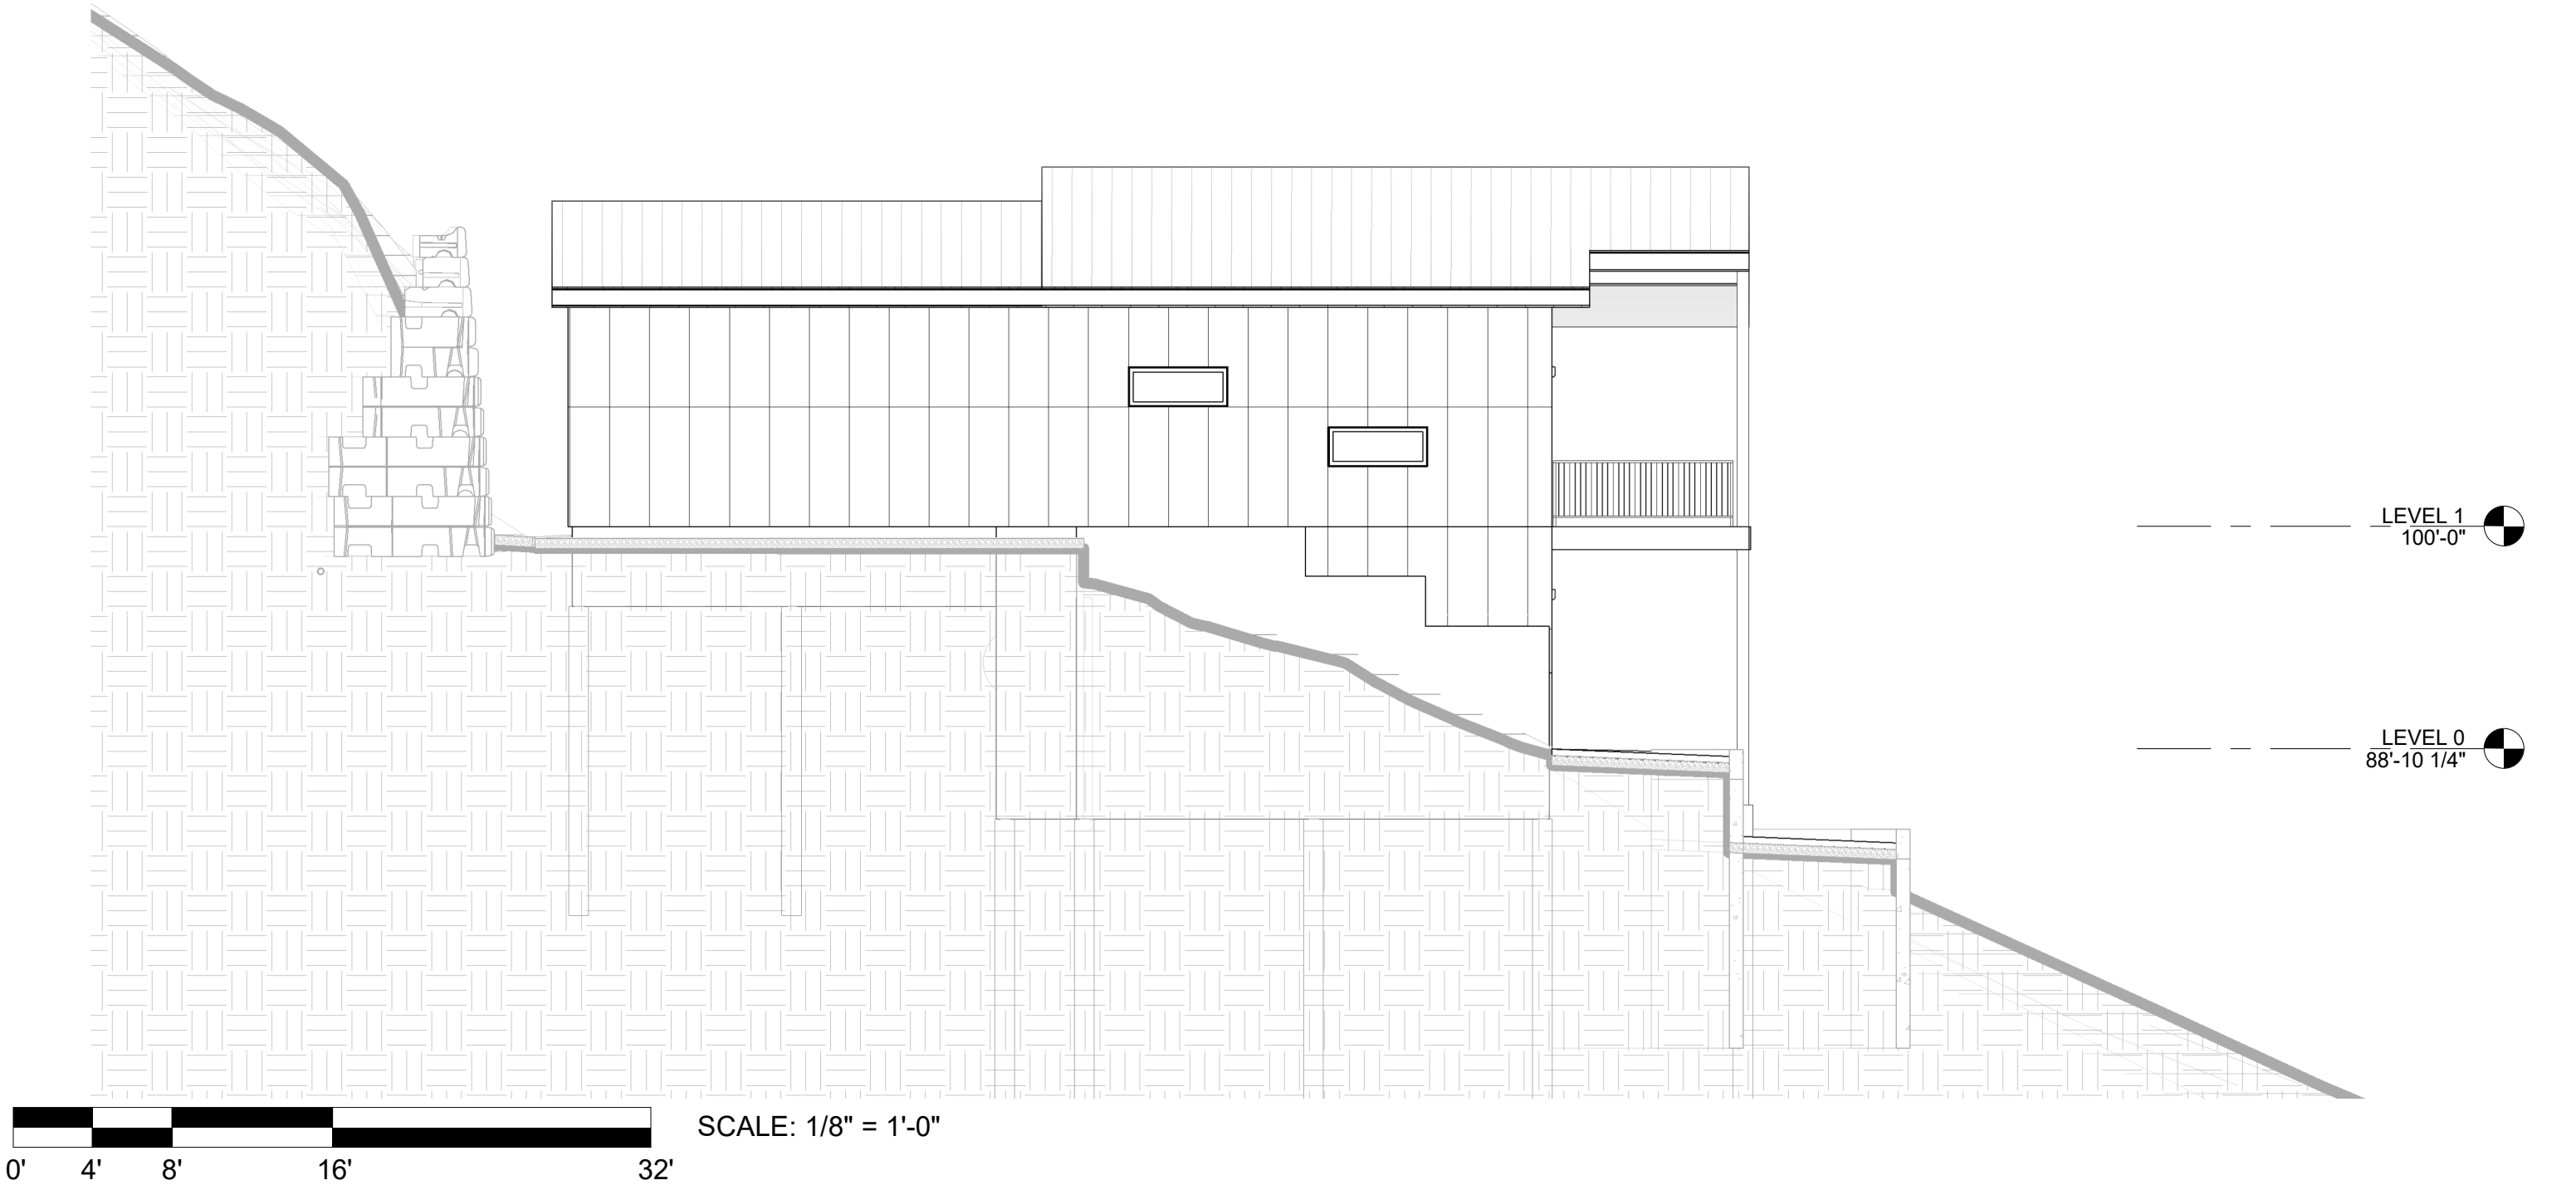

NOWOSIELSKI RESIDENCE
34620 COUNTRY GREEN ROAD
STEAMBOAT SPRINGS, CO 80487
(LOT 1)

ELEVATIONS - WEST

ISSUE DATE: 04/11/2023
SCALE: 1/8" = 1'-0"
ROUTT COUNTY VARIANCE APPLICATION

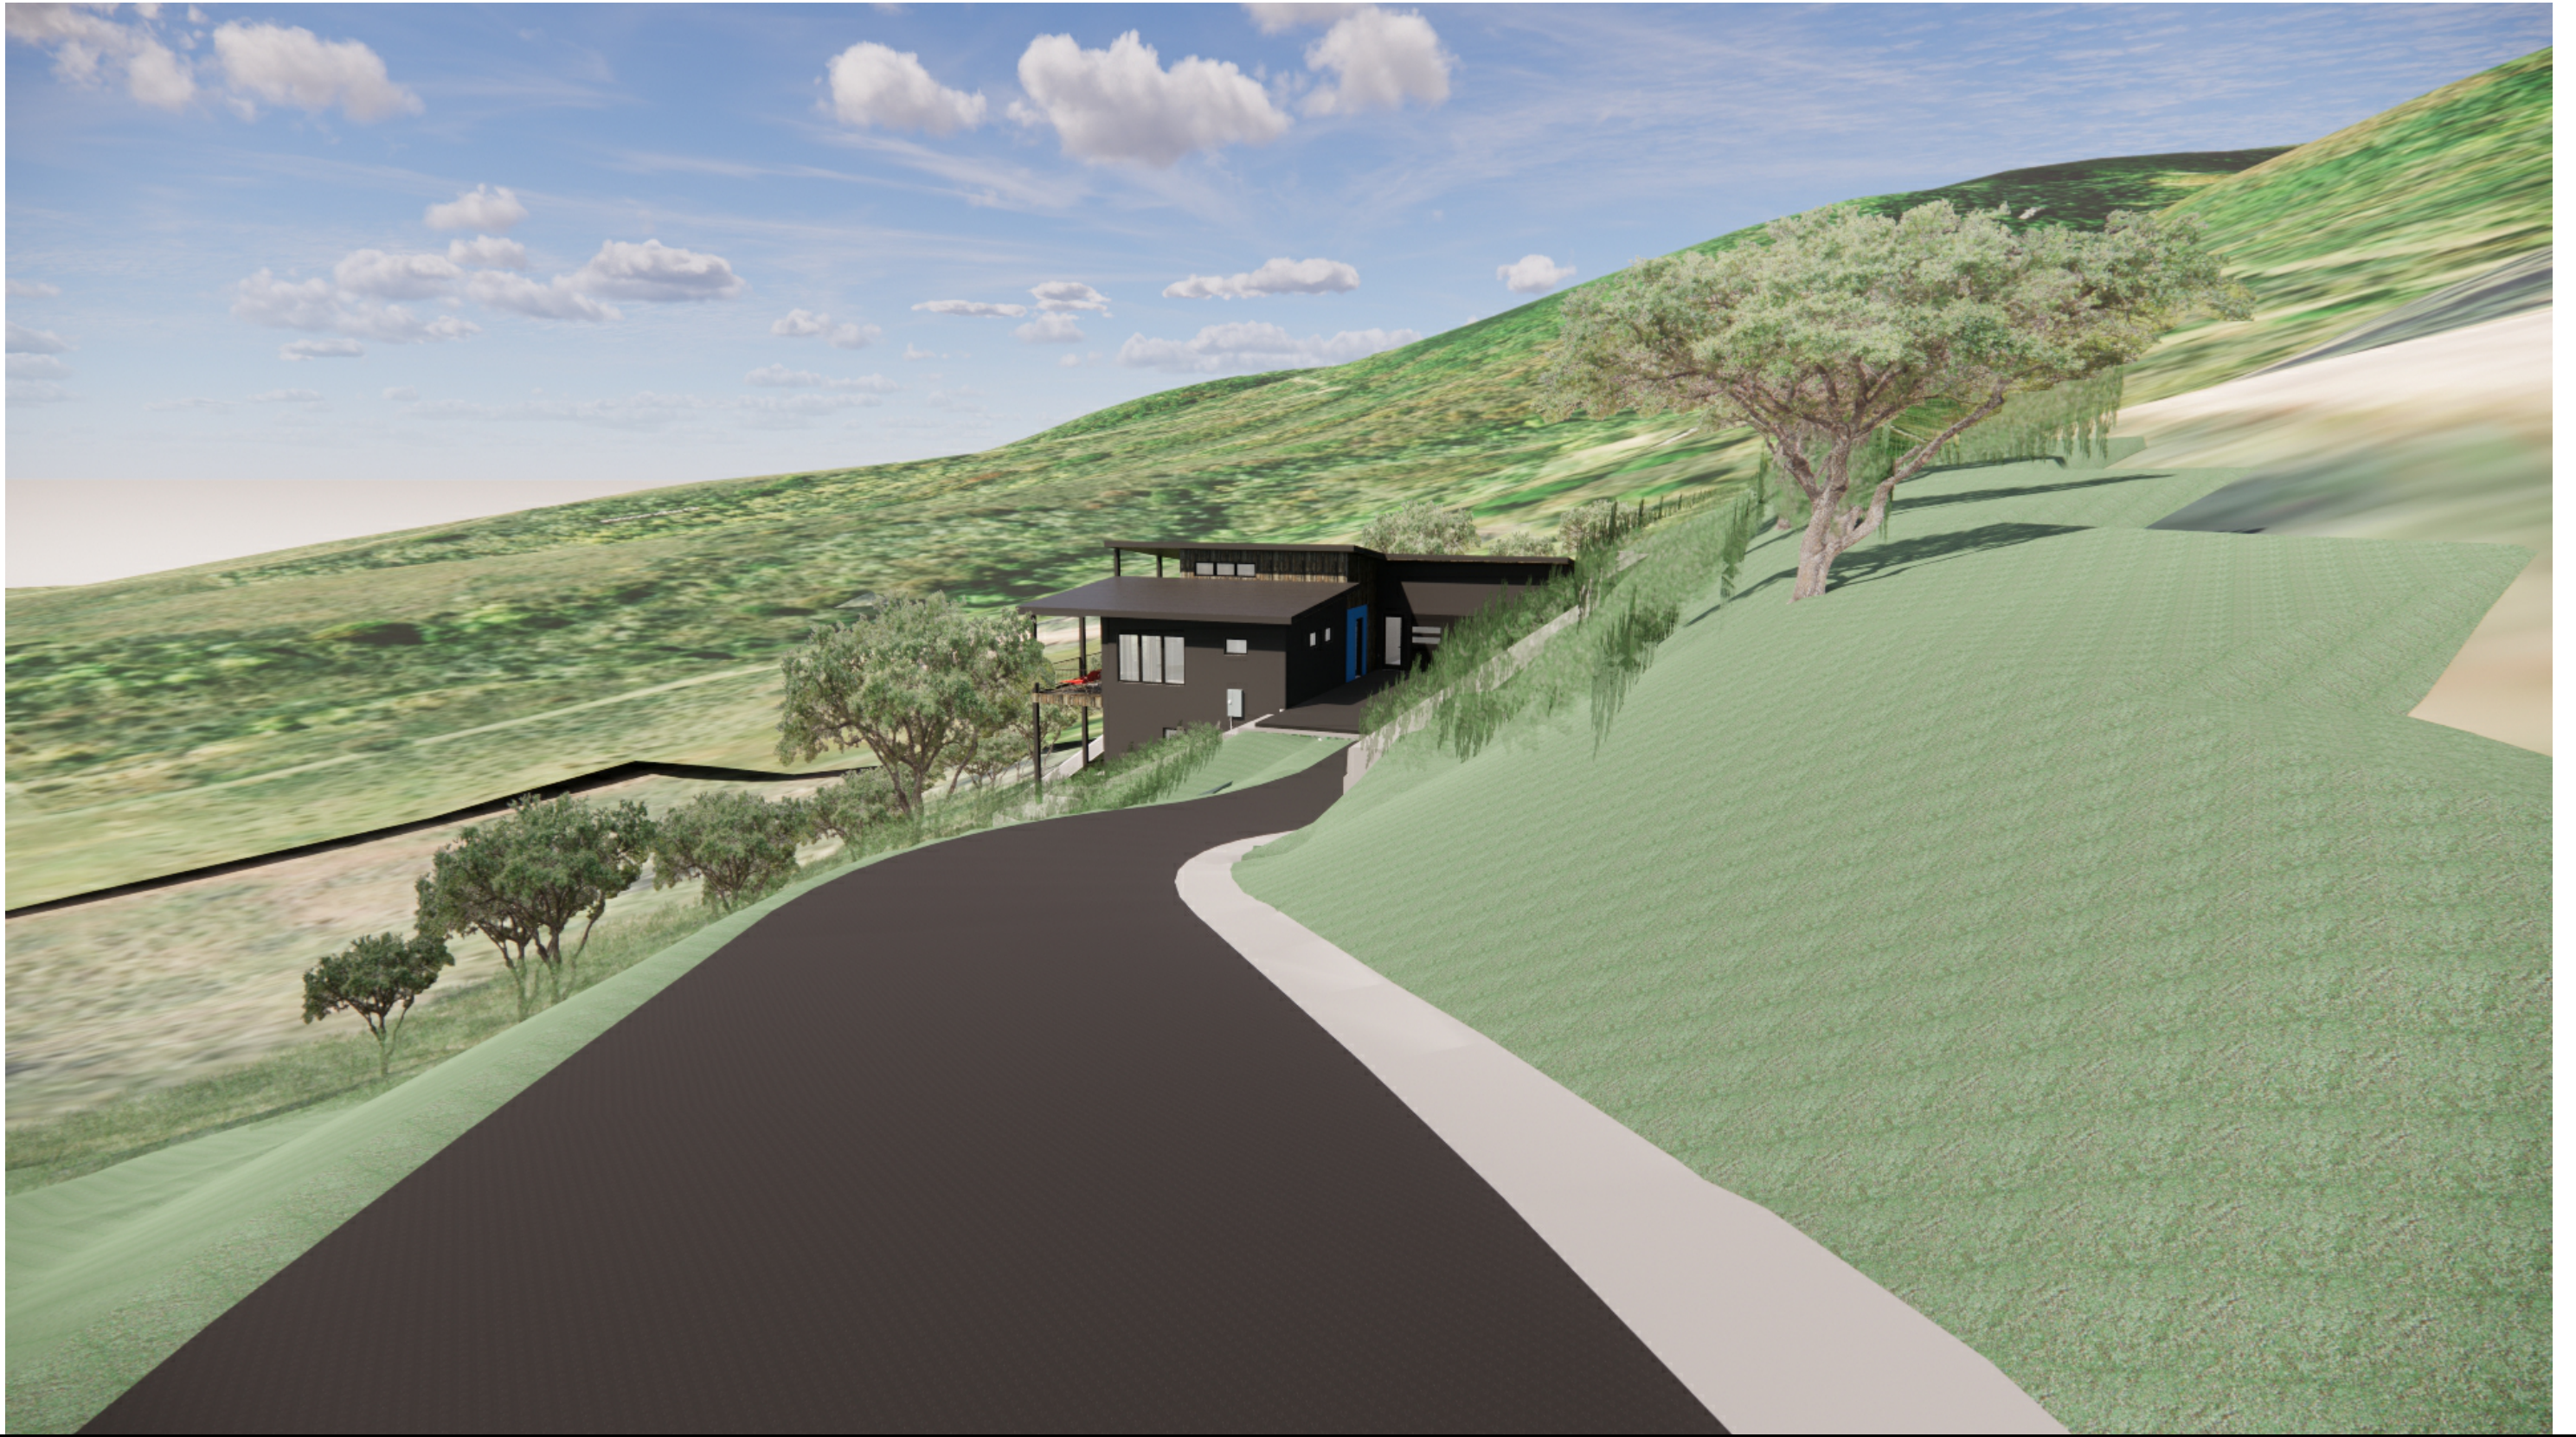


NOWOSIELSKI RESIDENCE

34620 COUNTRY GREEN ROAD
STEAMBOAT SPRINGS, CO 80487
(LOT 1)

ARCHITECTURAL PERSPECTIVES

ISSUE DATE: 04/11/2023
SCALE: N/A

ROUTT COUNTY VARIANCE APPLICATION

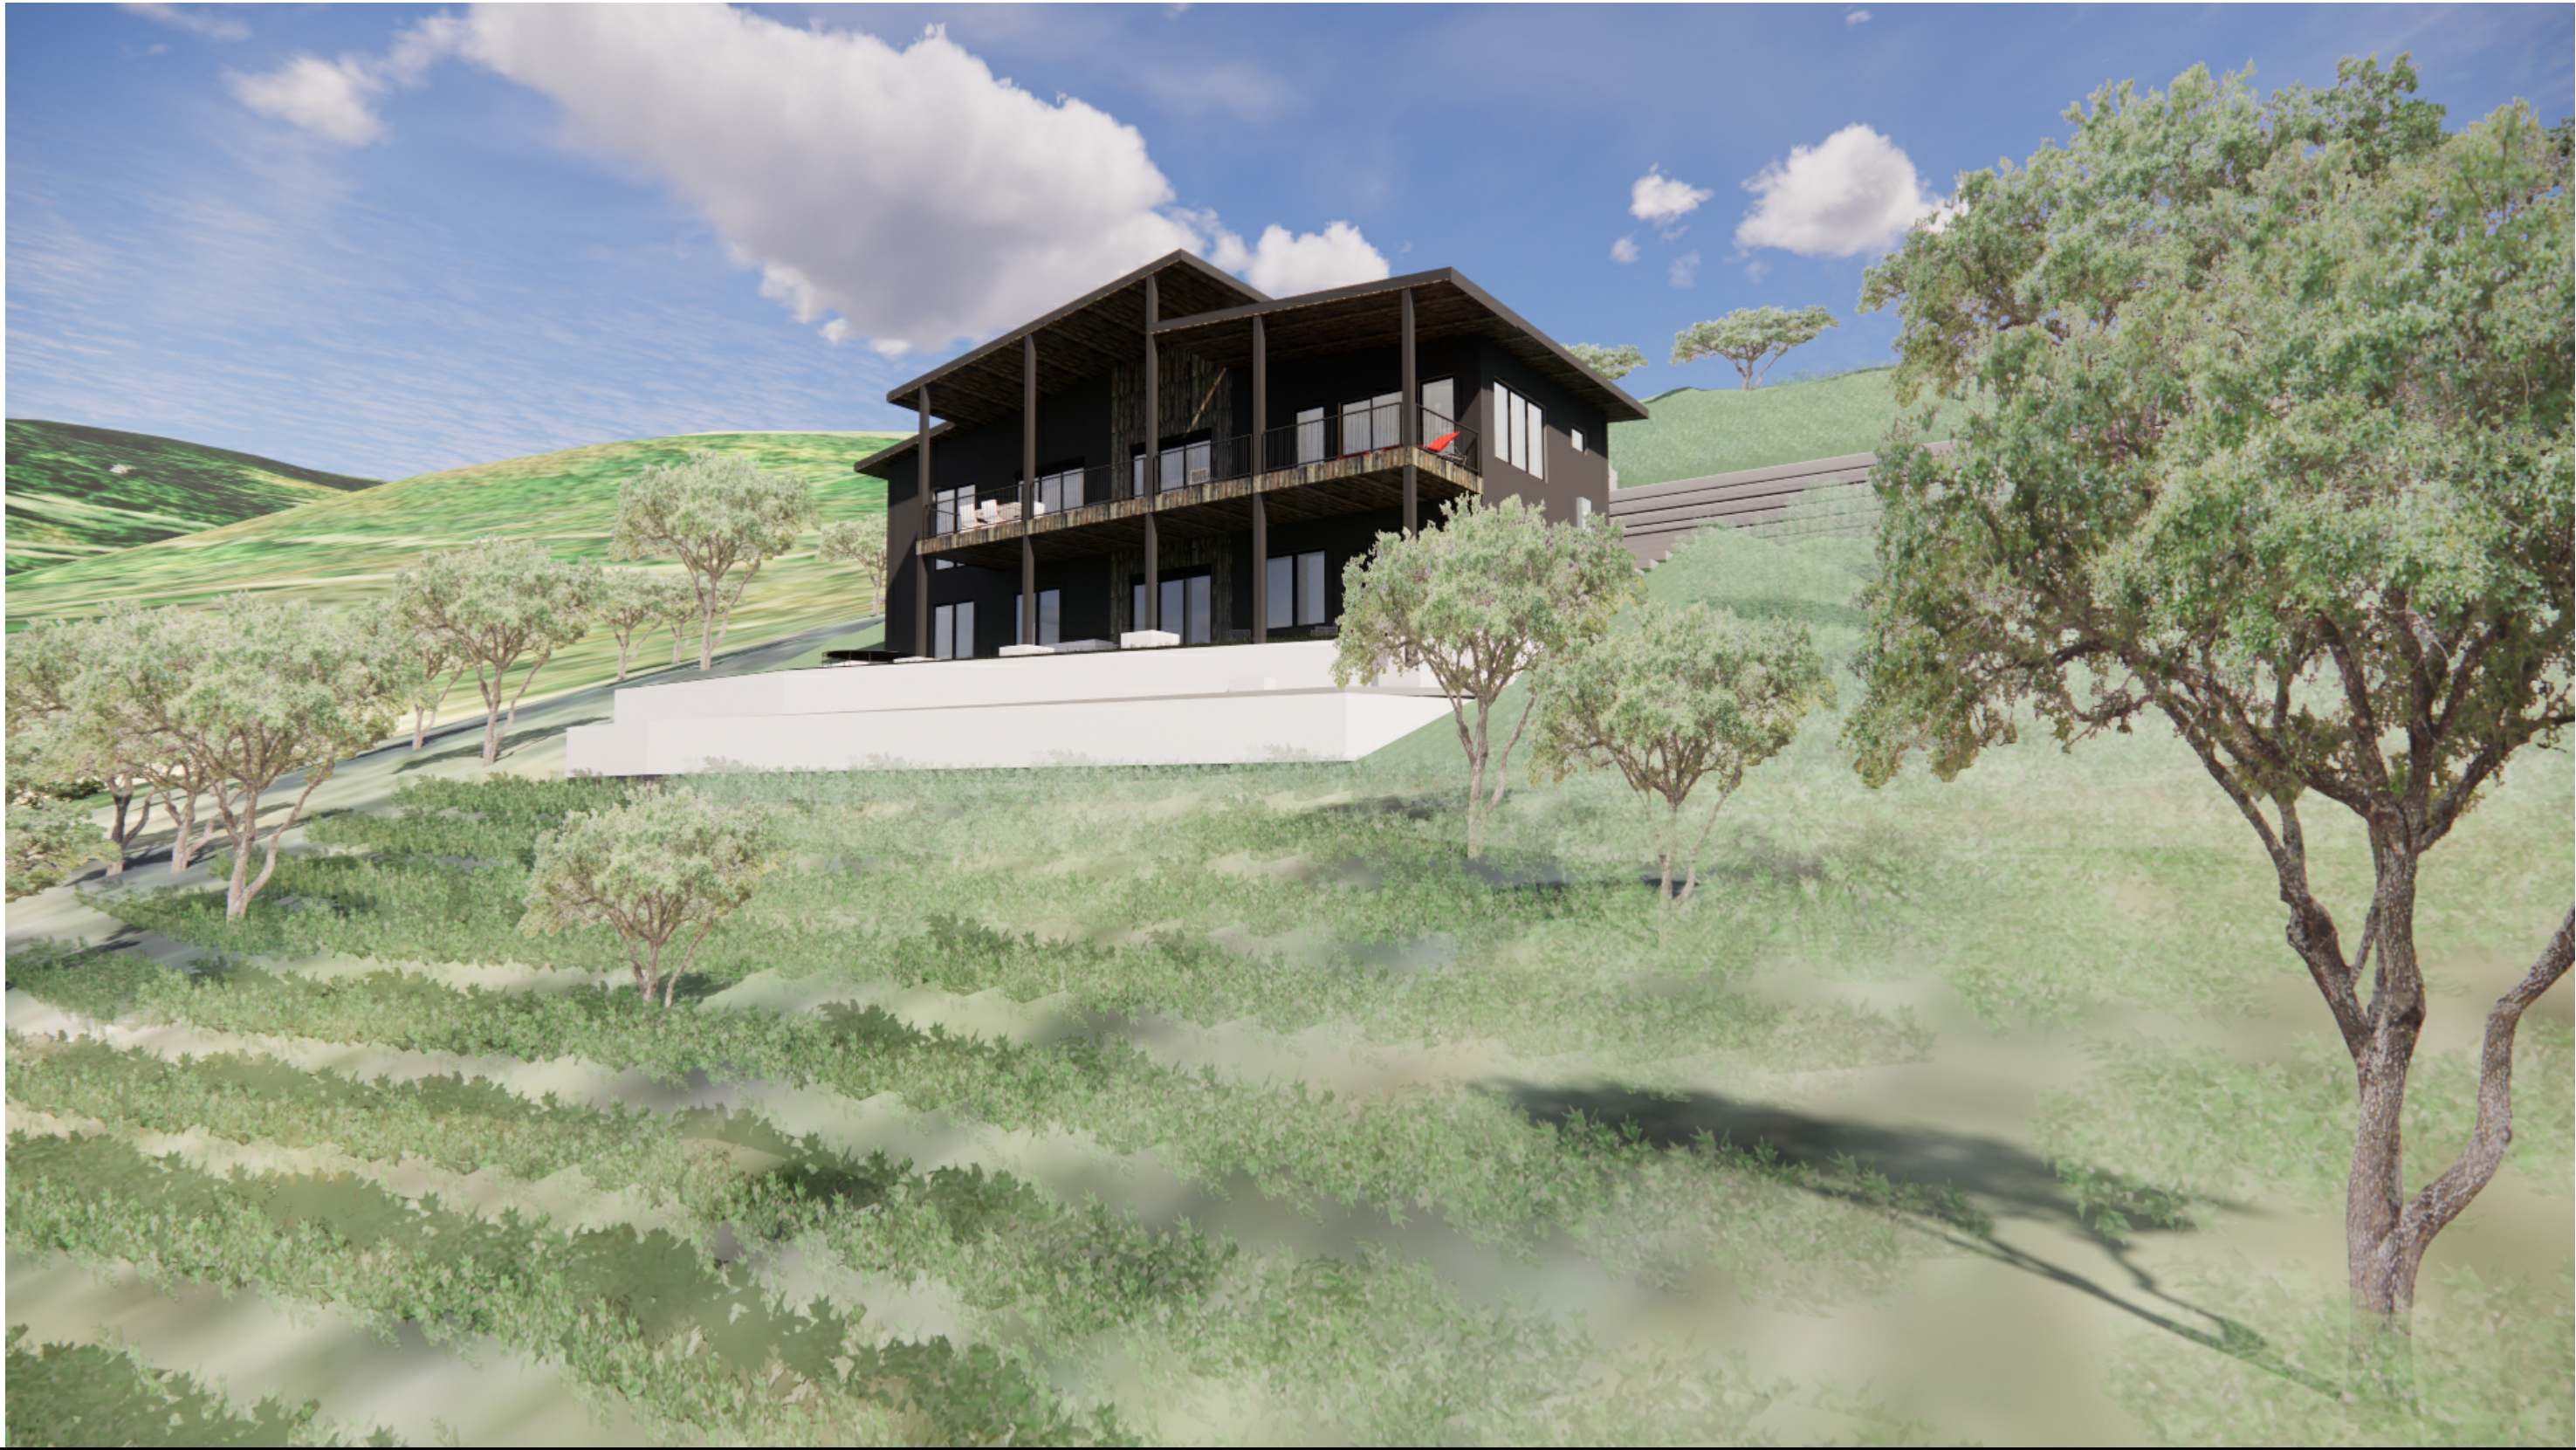

NOWOSIELSKI RESIDENCE
34620 COUNTRY GREEN ROAD
STEAMBOAT SPRINGS, CO 80487
(LOT 1)

ARCHITECTURAL PERSPECTIVES

ISSUE DATE: 04/11/2023
SCALE: N/A
ROUTT COUNTY VARIANCE APPLICATION



NOWOSIELSKI RESIDENCE
34620 COUNTRY GREEN ROAD
STEAMBOAT SPRINGS, CO 80487
(LOT 1)

ARCHITECTURAL PERSPECTIVES

ISSUE DATE: 04/11/2023
SCALE: N/A
ROUTT COUNTY VARIANCE APPLICATION